

FOR DESIGN INTENT ONLY


DRAWING ARE NOT TO BE SCALED. CONTRACTOR MUST CHECK AND VERIFY ALL JOB DIMENSIONS, DRAWINGS, DETAILS AND SPECIFICATIONS, AND REPORT ANY DISCREPANCIES TO DESIGNER BEFORE PROCEEDING WITH WORK.

-REV/	-ISSUED FOR	-DATE


STUDIO
MUNGE

25 WINGOLD AVENUE
TORONTO, ONTARIO
M6B 1P8 CANADA
416.588.1668
STUDIOMUNGE.COM


-SCALE AS NOTED	-DATE 2/13/19
-DRAWN BY RC	-CHECKED BY
-PROJECT NAME	
SHANGRI-LA NANNING	
-DRAWING TITLE	
CG-XX SOFA	
-PROJECT NUMBER 16108	
-DRAWING NUMBER 1 / 5	

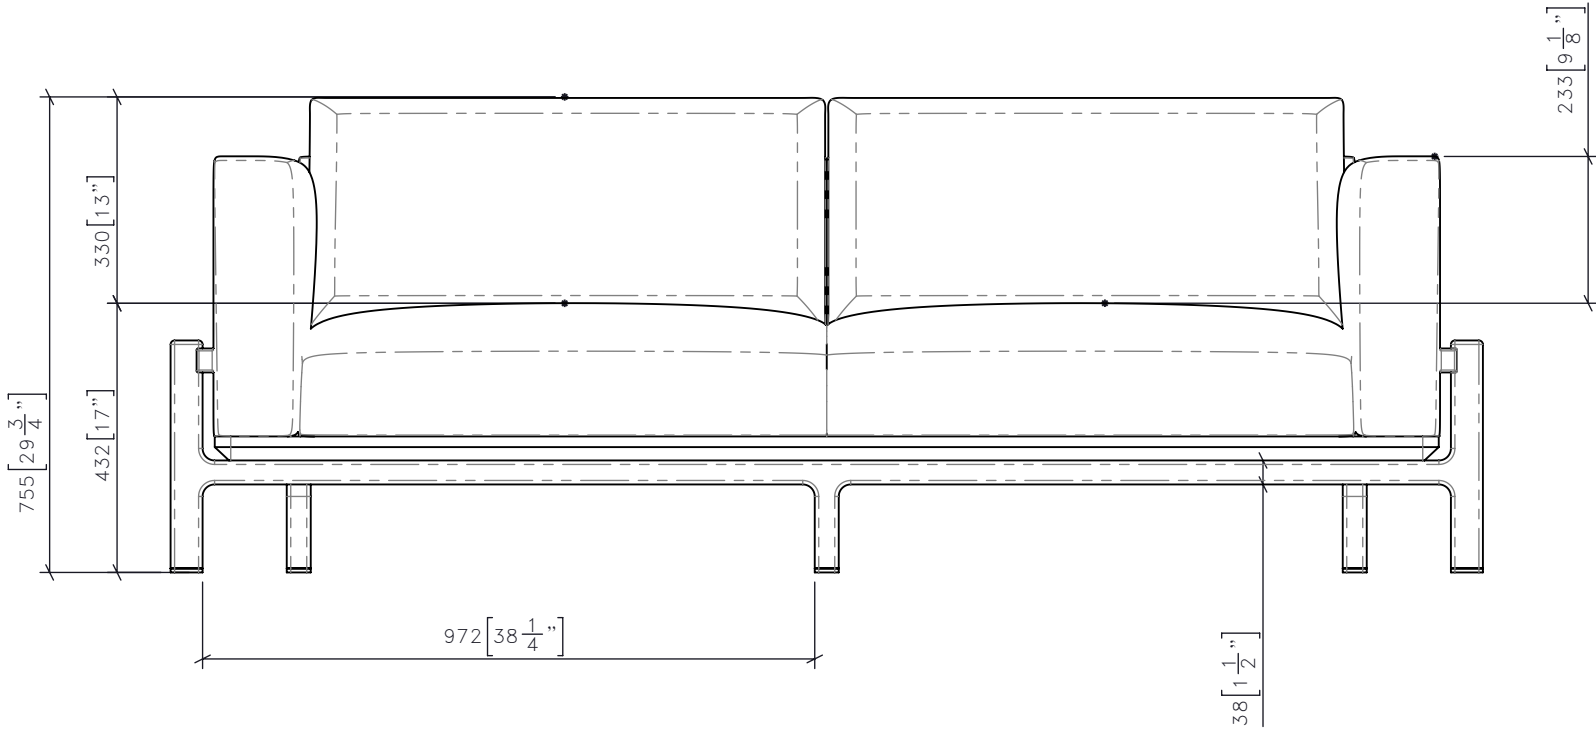


1 CG-XX
1:12 SOFA
FRONT ELEVATION

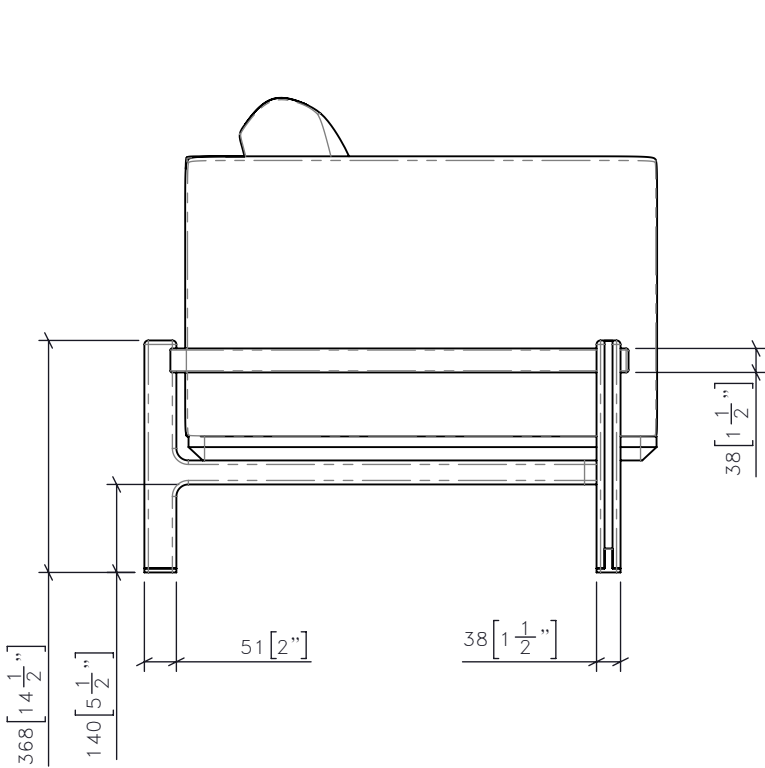

3 CG-XX
1:12 SOFA
SIDE ELEVATION

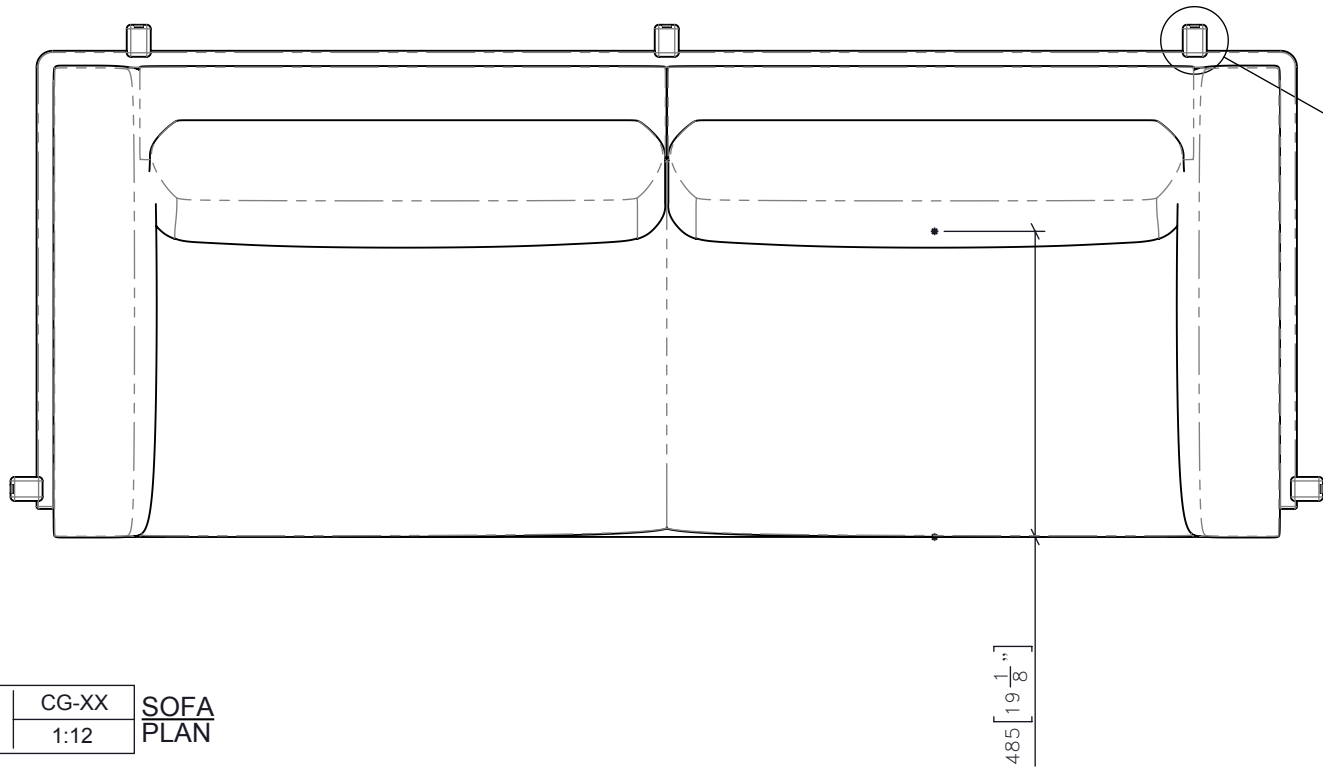

2 CG-XX
1:12 SOFA
PLAN

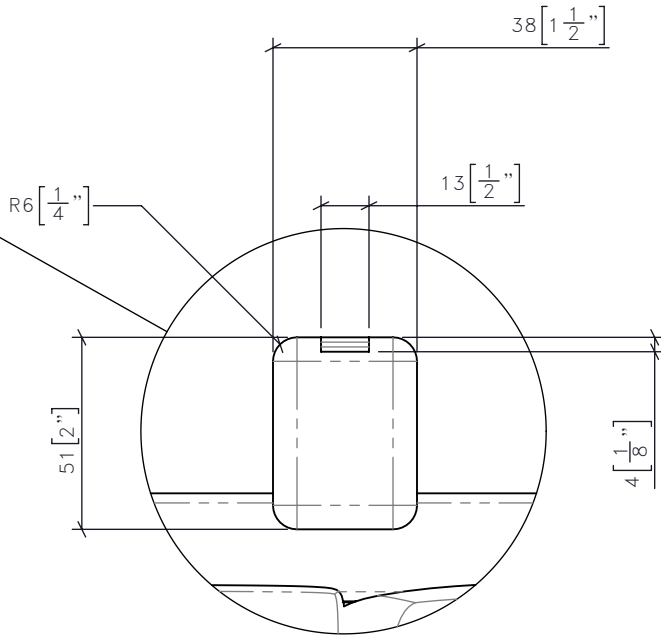

FOR DESIGN INTENT ONLY

DRAWING ARE NOT TO BE SCALED. CONTRACTOR MUST CHECK AND VERIFY ALL JOB DIMENSIONS, DRAWINGS, DETAILS AND SPECIFICATIONS; AND REPORT ANY DISCREPANCIES TO DESIGNER BEFORE PROCEEDING WITH WORK.

REV	ISSUED FOR	DATE

STUDIO
MUNGE

25 WINGOLD AVENUE
TORONTO, ONTARIO
M6B 1P8 CANADA
416.588.1668
STUDIOMUNGE.COM

SCALE AS NOTED	DATE 2/13/19
DRAWN BY RC	CHECKED BY
PROJECT NAME	
SHANGRI-LA NANNING	
DRAWING TITLE	
CG-XX SOFA	
PROJECT NUMBER 16108	
DRAWING NUMBER 2 / 5	

FF-WD-XX
SOLID HARDWOOD
FRAME CONSTRUCTION

FF-ML-XX
APPLIED DECORATIVE
METAL TRIP CAPS

SGF-XXA
REMOVABLE TIGHT
UPHOLSTERED BACK
CUSHIONS

BLIND STITCH ALL SEAMS TYP.

SGF-XXA
TIGHT UPHOLSTERED FIXED
ARM/BACKREST

FASTENED TO FRAME
WITH HIDDEN HARDWARE

FF-WD-XX
SOLID HARDWOOD
FRAME CONSTRUCTION

FF-ML-XX
APPLIED DECORATIVE
METAL TRIP CAPS

FF-WD-XX
SOLID HARDWOOD
PLATFORM BASE

ADD GLIDES AS REQUIRED

4 CG-XX SOFA
1:11 ISOMETRIC FRONT



FOR DESIGN INTENT ONLY

DRAWING ARE NOT TO BE SCALED. CONTRACTOR MUST CHECK AND VERIFY ALL JOB DIMENSIONS, DRAWINGS, DETAILS AND SPECIFICATIONS; AND REPORT ANY DISCREPANCIES TO DESIGNER BEFORE PROCEEDING WITH WORK.

-REV/	-ISSUED FOR	-DATE

STUDIO
MUNGE

25 WINGOLD AVENUE
TORONTO, ONTARIO
M6B 1P8 CANADA
416.588.1668
STUDIOMUNGE.COM

-SCALE AS NOTED	-DATE 2/13/19
-DRAWN BY RC	-CHECKED BY
-PROJECT NAME	
SHANGRI-LA NANNING	
-DRAWING TITLE	
CG-XX SOFA	
-PROJECT NUMBER 16108	
-DRAWING NUMBER 3 / 5	

STUDIO MUNGE



6	CG-XX	SOFA RENDERED VIEW
	1:11	

FOR DESIGN INTENT ONLY

DRAWING ARE NOT TO BE SCALED. CONTRACTOR MUST CHECK AND VERIFY ALL JOB DIMENSIONS, DRAWINGS, DETAILS AND SPECIFICATIONS; AND REPORT ANY DISCREPANCIES TO DESIGNER BEFORE PROCEEDING WITH WORK.

-REV/	-ISSUED FOR	-DATE

STUDIO
MUNGE

25 WINGOLD AVENUE
TORONTO, ONTARIO
M6B 1P8 CANADA
416.588.1668
STUDIOMUNGE.COM

-SCALE AS NOTED	-DATE 2/13/19
-DRAWN BY RC	-CHECKED BY
-PROJECT NAME SHANGRI-LA NANNING	
-DRAWING TITLE CG-XX SOFA	
-PROJECT NUMBER 16108	
-DRAWING NUMBER 4 / 5	



FOR DESIGN INTENT ONLY

DRAWING ARE NOT TO BE SCALED. CONTRACTOR MUST CHECK AND VERIFY ALL JOB DIMENSIONS, DRAWINGS, DETAILS AND SPECIFICATIONS; AND REPORT ANY DISCREPANCIES TO DESIGNER BEFORE PROCEEDING WITH WORK.

REV	ISSUED FOR	DATE

STUDIO
MUNGE

25 WINGOLD AVENUE
TORONTO, ONTARIO
M6B 1P8 CANADA
416.588.1668
STUDIOMUNGE.COM

SCALE	DATE
AS NOTED	2/13/19
DRAWN BY	CHECKED BY
RC	
PROJECT NAME	
SHANGRI-LA NANNING	
DRAWING TITLE	
CG-XX SOFA	
PROJECT NUMBER	
16108	
DRAWING NUMBER	
5 / 5	