


1 CG-26 SKY LOUNGE L SOFA  
1:20 FRONT ELEVATION

3 CG-26 SKY LOUNGE L SOFA  
1:20 SIDE ELEVATION

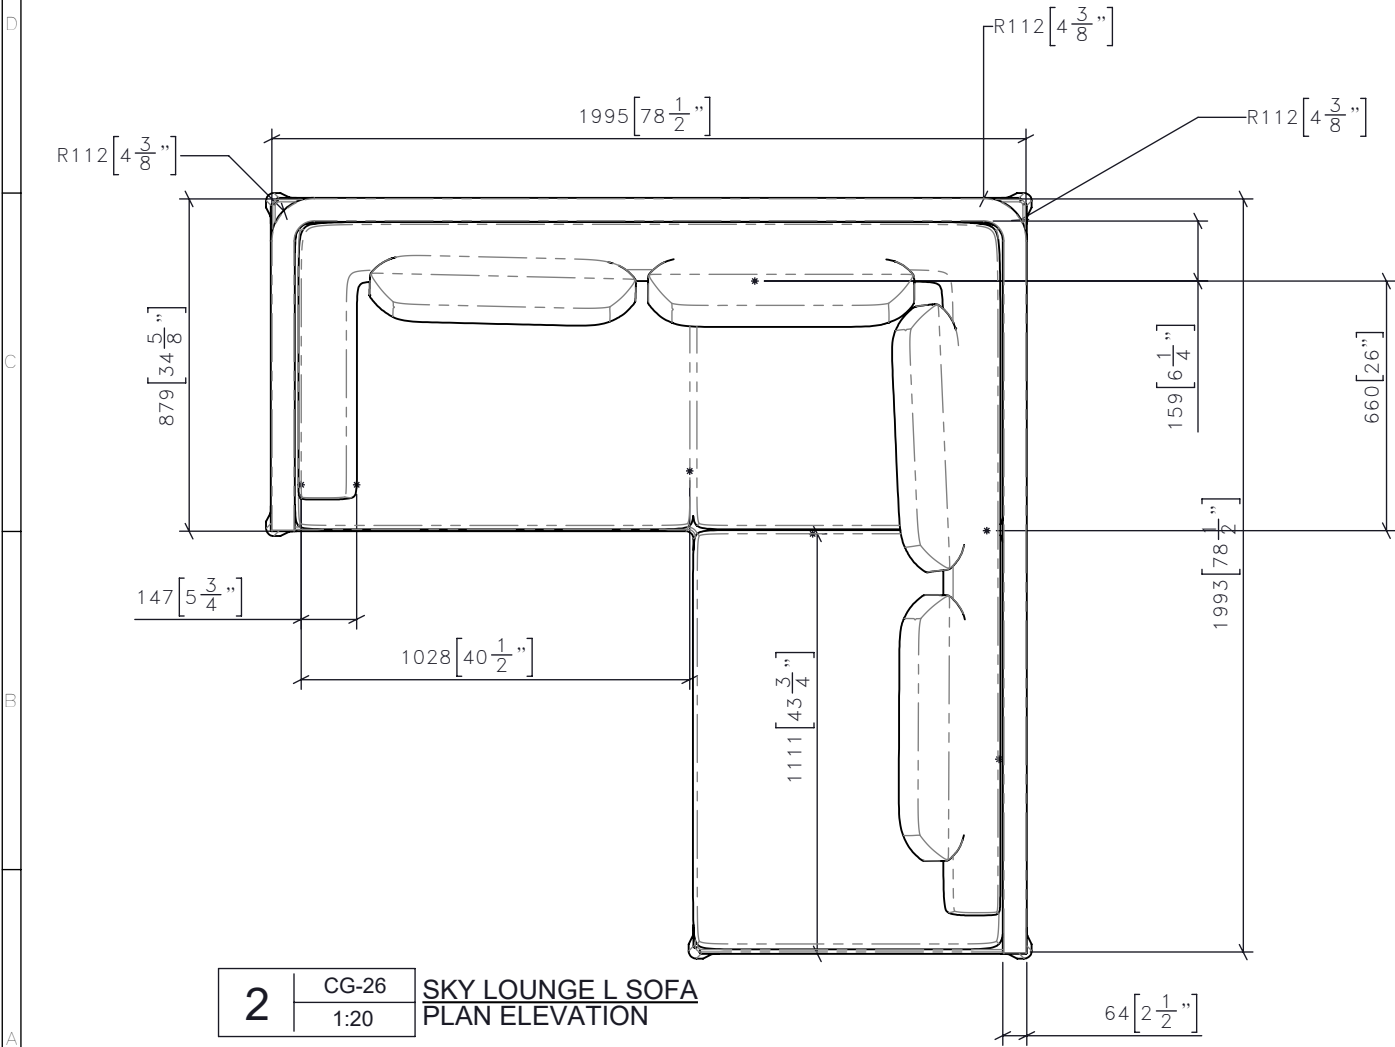

2 CG-26 SKY LOUNGE L SOFA  
1:20 PLAN ELEVATION

DRAWING ARE NOT TO BE SCALED. CONTRACTOR MUST CHECK AND VERIFY ALL JOB DIMENSIONS, DRAWINGS, DETAILS AND SPECIFICATIONS; AND REPORT ANY DISCREPANCIES TO DESIGNER BEFORE PROCEEDING WITH WORK.

REV	ISSUED FOR	DATE

STUDIO  
MUNGE

25 WINGOLD AVENUE  
TORONTO, ONTARIO  
M6B 1P8 CANADA  
416.588.1668  
STUDIOMUNGE.COM

SCALE AS NOTED	DATE 2020-04-28
DRAWN BY RC	CHECKED BY
PROJECT NAME	
SHANGRI-LA NANNING	
DRAWING TITLE	
CG-26 SKY LOUNGE L SOFA	
PROJECT NUMBER 16108	
DRAWING NUMBER 1 / 6	

FOR DESIGN INTENT ONLY

DRAWING ARE NOT TO BE SCALED. CONTRACTOR MUST CHECK AND VERIFY ALL JOB DIMENSIONS, DRAWINGS, DETAILS AND SPECIFICATIONS, AND REPORT ANY DISCREPANCIES TO DESIGNER BEFORE PROCEEDING WITH WORK.

REV	ISSUED FOR	DATE


STUDIO  
MUNGE

25 WINGOLD AVENUE  
TORONTO, ONTARIO  
M6B 1P8 CANADA  
416.588.1668  
STUDIOMUNGE.COM

4

CG-26  
1:10



SKY LOUNGE L SOFA  
SIDE ELEVATION

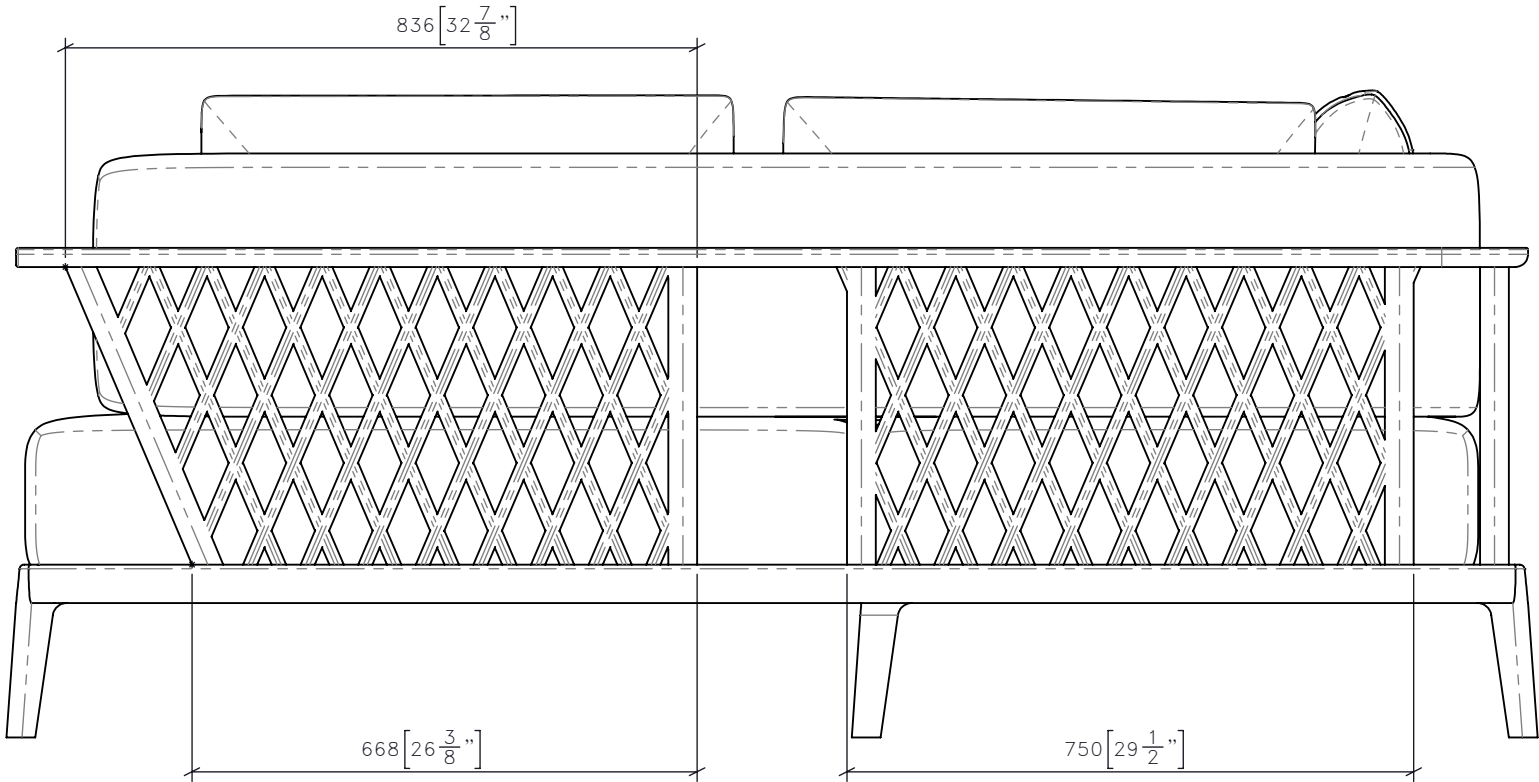



5

CG-26  
1:10

SKY LOUNGE L SOFA  
BACK ELEVATION

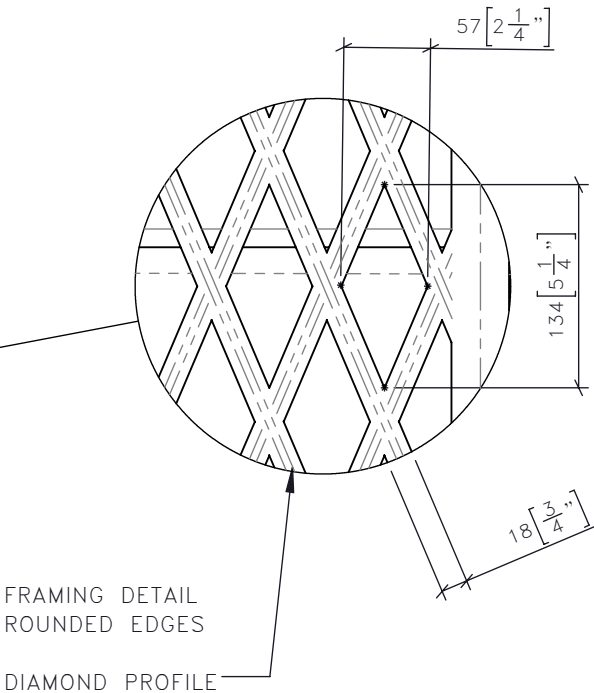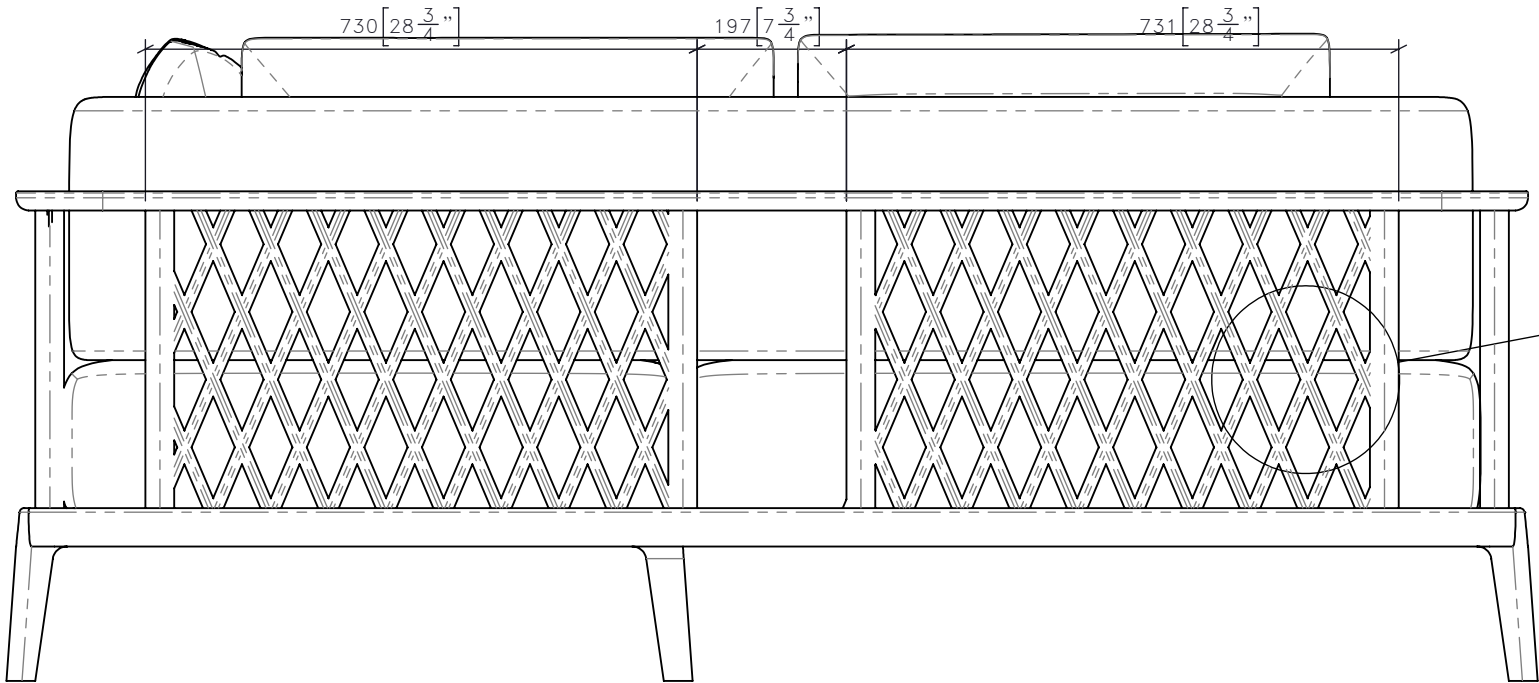

SCALE AS NOTED	DATE 2020-04-28
DRAWN BY RC	CHECKED BY
PROJECT NAME	
SHANGRI-LA NANNING	
DRAWING TITLE	
CG-26 SKY LOUNGE L SOFA	
PROJECT NUMBER 16108	
DRAWING NUMBER 2 / 6	

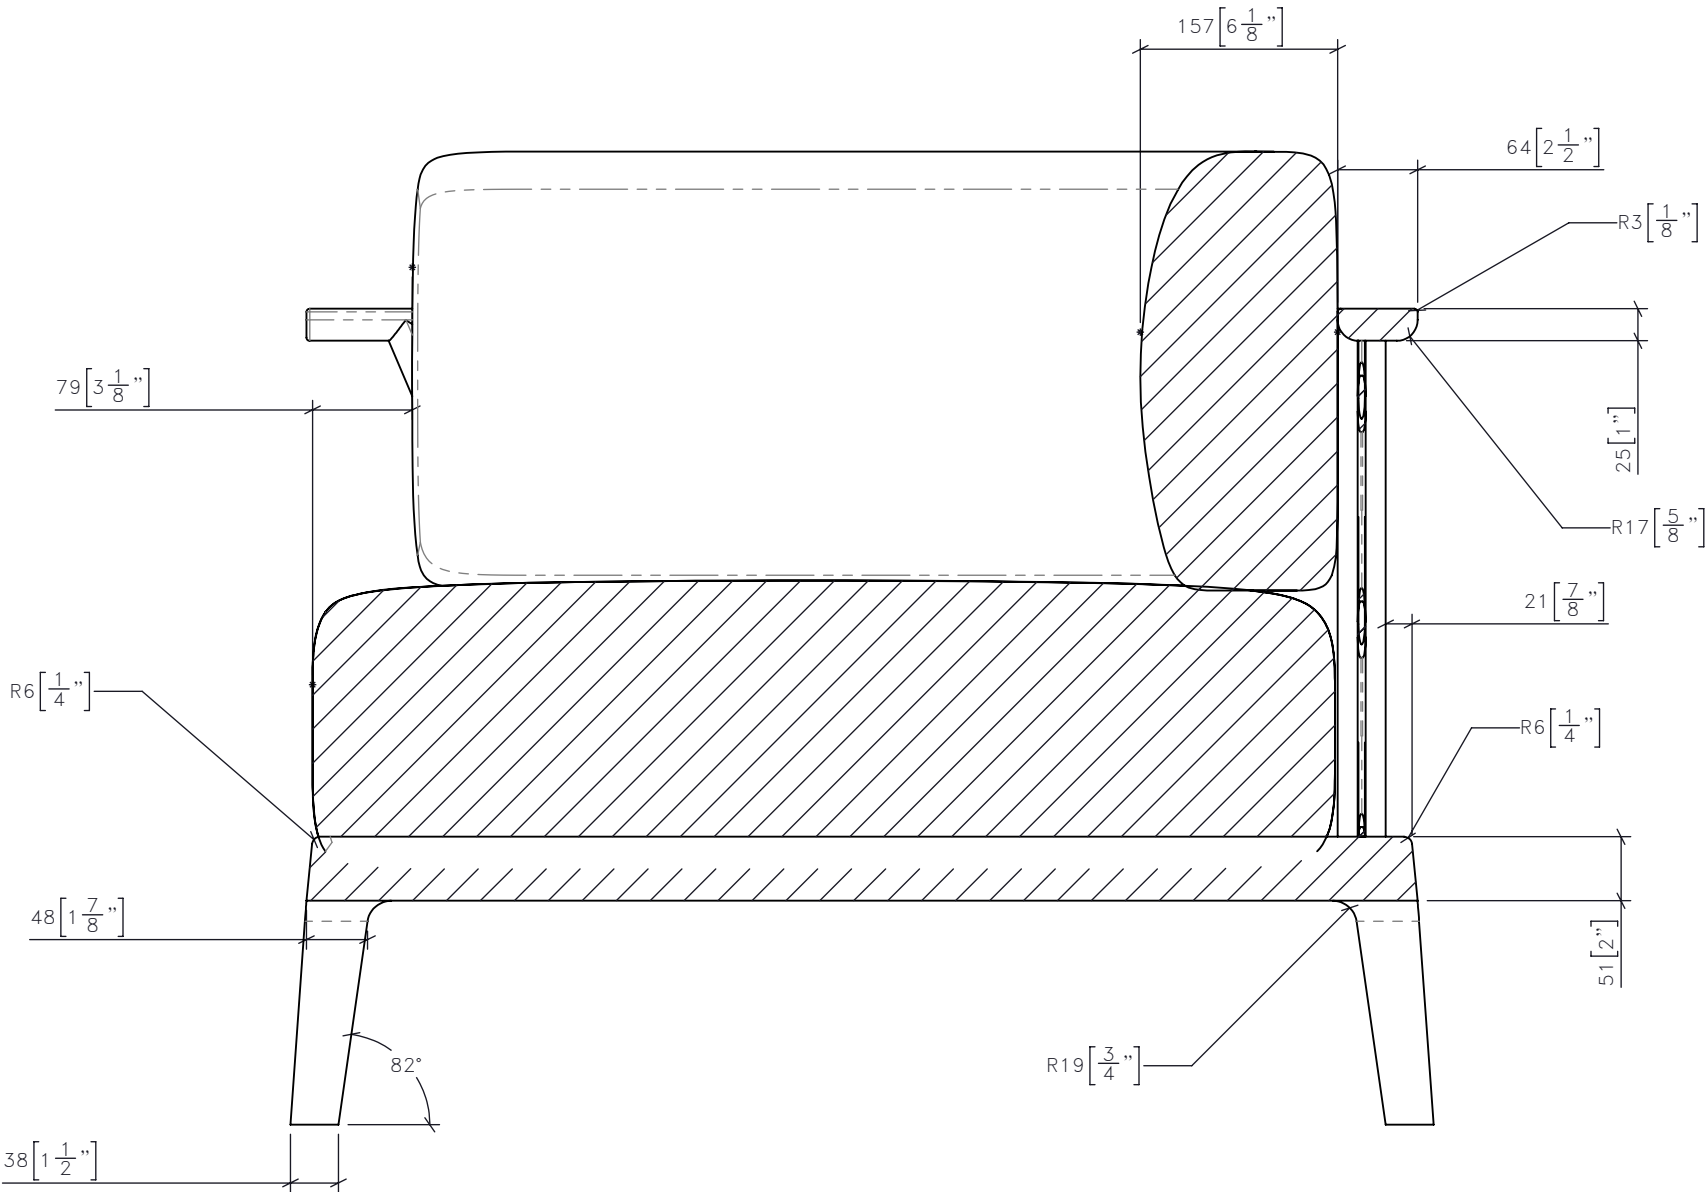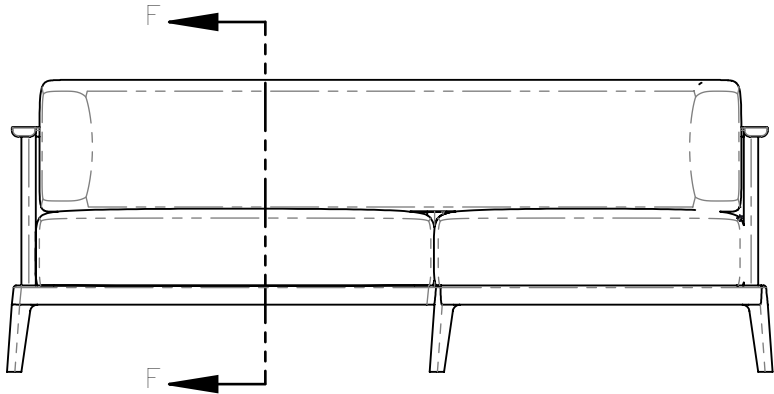

6	CG-26	SKY LOUNGE L SOFA SECTION F-F
	1:20	

FOR DESIGN INTENT ONLY

DRAWING ARE NOT TO BE SCALED. CONTRACTOR MUST CHECK AND VERIFY ALL JOB DIMENSIONS, DRAWINGS, DETAILS AND SPECIFICATIONS; AND REPORT ANY DISCREPANCIES TO DESIGNER BEFORE PROCEEDING WITH WORK.

REV	ISSUED FOR	DATE

STUDIO  
MUNGE

25 WINGOLD AVENUE  
TORONTO, ONTARIO  
M6B 1P8 CANADA  
416.588.1668  
STUDIOMUNGE.COM

SCALE AS NOTED	DATE 2020-04-28
DRAWN BY RC	CHECKED BY
PROJECT NAME	
SHANGRI-LA NANNING	
DRAWING TITLE	
CG-26 SKY LOUNGE L SOFA	
PROJECT NUMBER 16108	
DRAWING NUMBER 3 / 6	

FOR DESIGN INTENT ONLY


DRAWING ARE NOT TO BE SCALED. CONTRACTOR MUST CHECK AND VERIFY ALL JOB DIMENSIONS, DRAWINGS, DETAILS AND SPECIFICATIONS; AND REPORT ANY DISCREPANCIES TO DESIGNER BEFORE PROCEEDING WITH WORK.

REV	ISSUED FOR	DATE

STUDIO  
MUNGE

25 WINGOLD AVENUE  
TORONTO, ONTARIO  
M6B 1P8 CANADA  
416.588.1668  
STUDIOMUNGE.COM

SCALE AS NOTED	DATE 2020-04-28
DRAWN BY RC	CHECKED BY
PROJECT NAME	
SHANGRI-LA NANNING	
DRAWING TITLE	
CG-26 SKY LOUNGE L SOFA	
PROJECT NUMBER 16108	
DRAWING NUMBER 4 / 6	

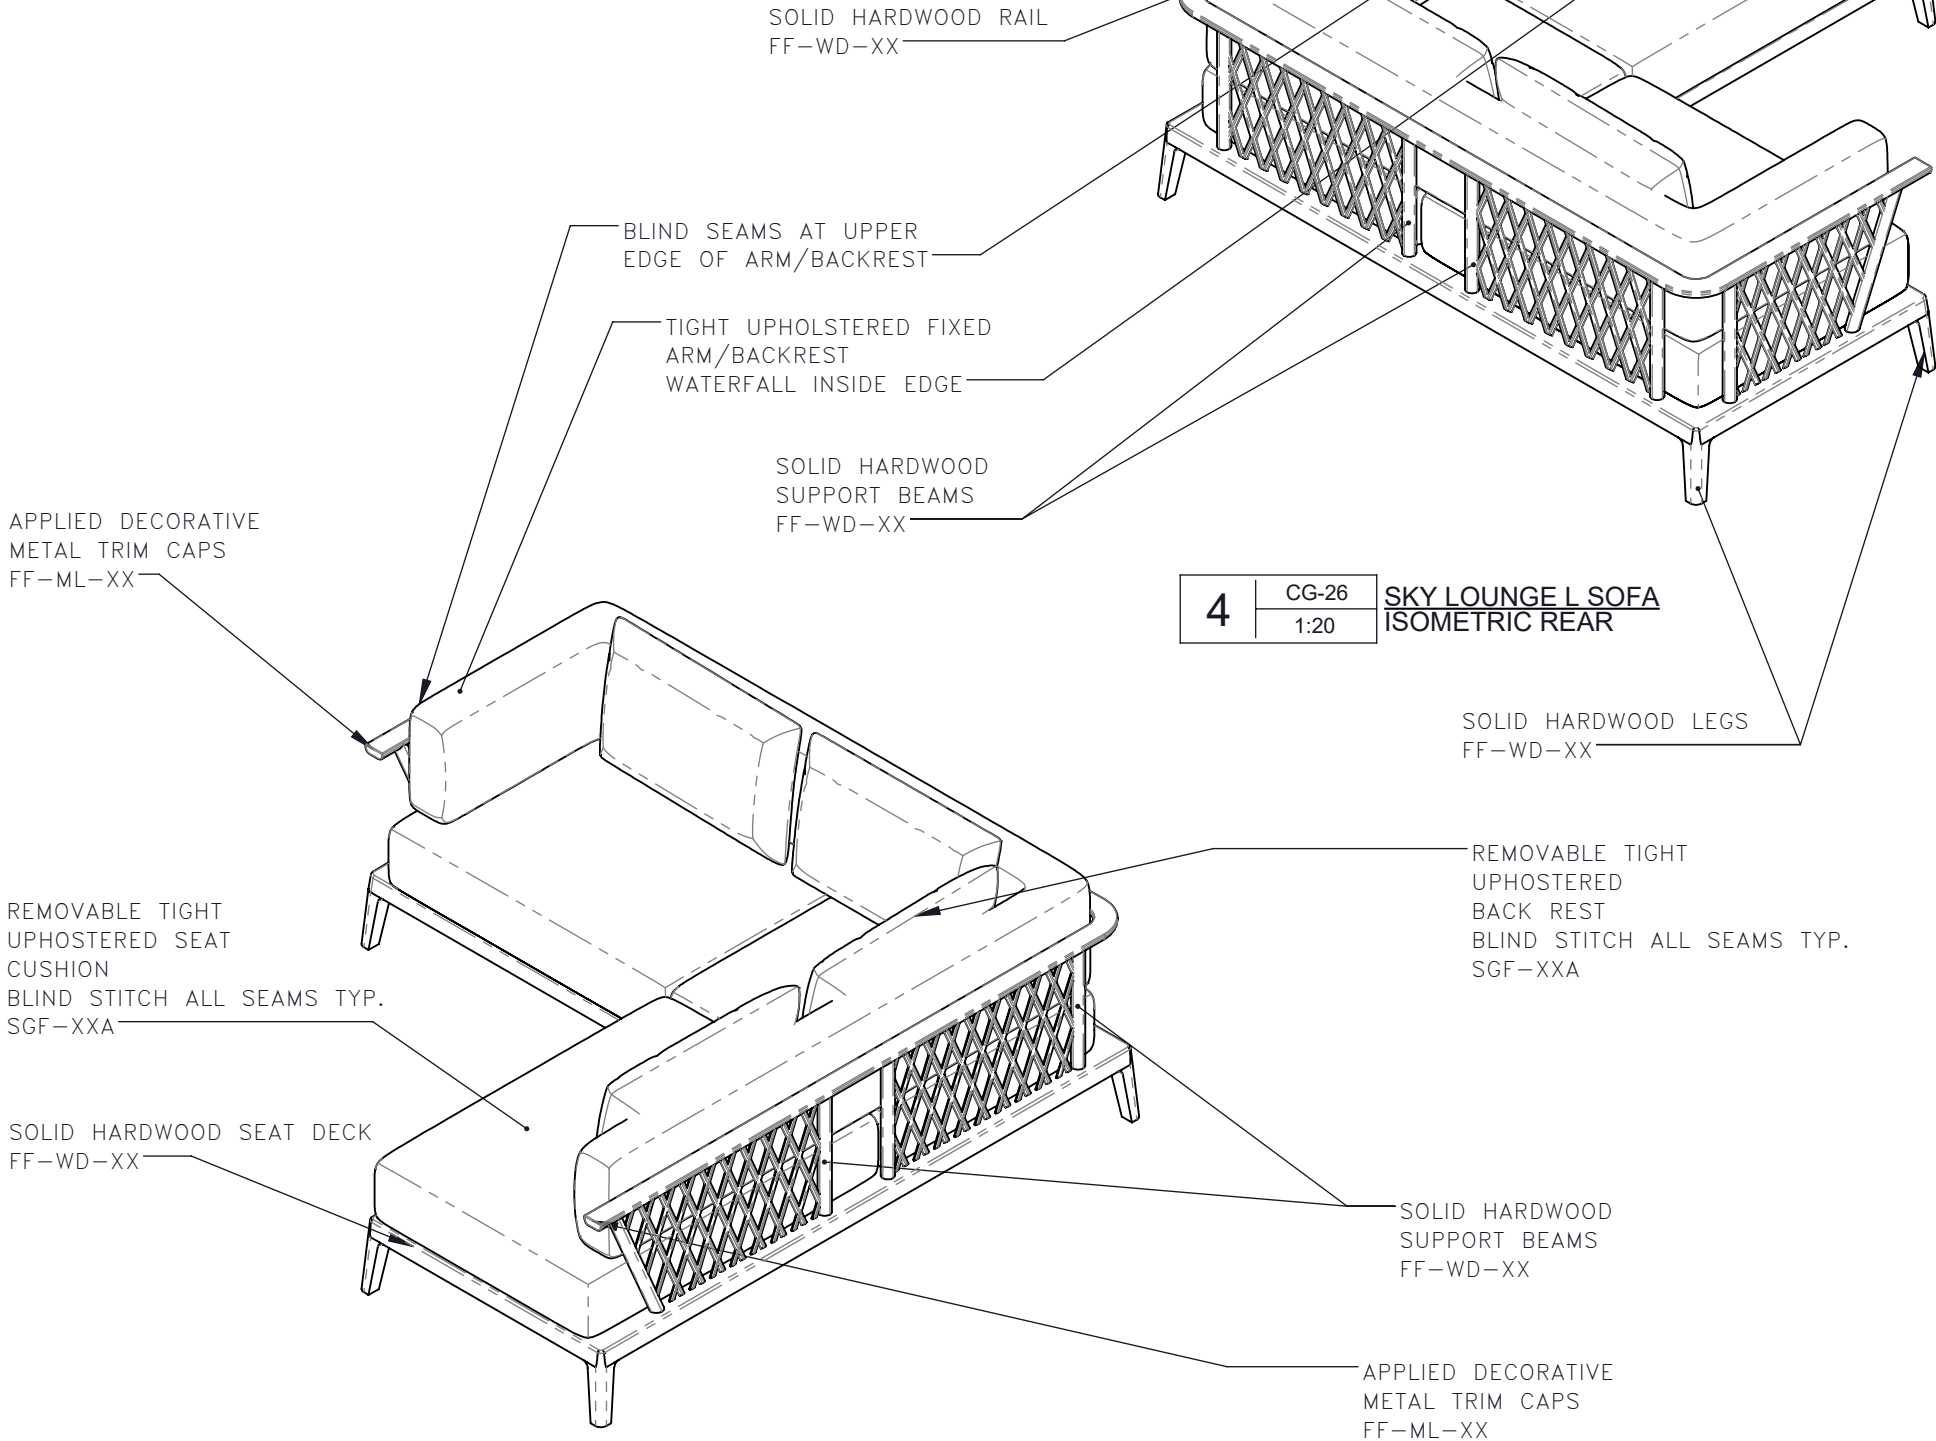

7 CG-26 1:20 SKY LOUNGE L SOFA ISOMETRIC FRONT

4 CG-26 1:20 SKY LOUNGE L SOFA ISOMETRIC REAR

STUDIO MUNGE



FOR DESIGN INTENT ONLY

DRAWING ARE NOT TO BE SCALED. CONTRACTOR MUST CHECK AND VERIFY ALL JOB DIMENSIONS, DRAWINGS, DETAILS AND SPECIFICATIONS; AND REPORT ANY DISCREPANCIES TO DESIGNER BEFORE PROCEEDING WITH WORK.

-REV/	-ISSUED FOR	-DATE

STUDIO  
MUNGE

25 WINGOLD AVENUE  
TORONTO, ONTARIO  
M6B 1P8 CANADA  
416.588.1668  
STUDIOMUNGE.COM

-SCALE AS NOTED	-DATE 2020-04-28
-DRAWN BY RC	-CHECKED BY
-PROJECT NAME  SHANGRI-LA NANNING	
-DRAWING TITLE  CG-26 SKY LOUNGE L SOFA	
-PROJECT NUMBER 16108	
-DRAWING NUMBER 5 / 6	





FOR DESIGN INTENT ONLY

DRAWING ARE NOT TO BE SCALED. CONTRACTOR MUST CHECK AND VERIFY ALL JOB DIMENSIONS, DRAWINGS, DETAILS AND SPECIFICATIONS; AND REPORT ANY DISCREPANCIES TO DESIGNER BEFORE PROCEEDING WITH WORK.

-REV/	-ISSUED FOR	-DATE

STUDIO  
MUNGE

25 WINGOLD AVENUE  
TORONTO, ONTARIO  
M6B 1P8 CANADA  
416.588.1668  
STUDIOMUNGE.COM

-SCALE AS NOTED	-DATE 2020-04-28
-DRAWN BY RC	-CHECKED BY
-PROJECT NAME  SHANGRI-LA NANNING	
-DRAWING TITLE  CG-26 SKY LOUNGE L SOFA	
-PROJECT NUMBER 16108	
-DRAWING NUMBER 6 / 6	