



FOR DESIGN INTENT ONLY

DRAWING ARE NOT TO BE SCALED. CONTRACTOR MUST CHECK AND VERIFY ALL JOB DIMENSIONS, DRAWINGS, DETAILS AND SPECIFICATIONS; AND REPORT ANY DISCREPANCIES TO DESIGNER BEFORE PROCEEDING WITH WORK.


-REV/	-ISSUED FOR	-DATE

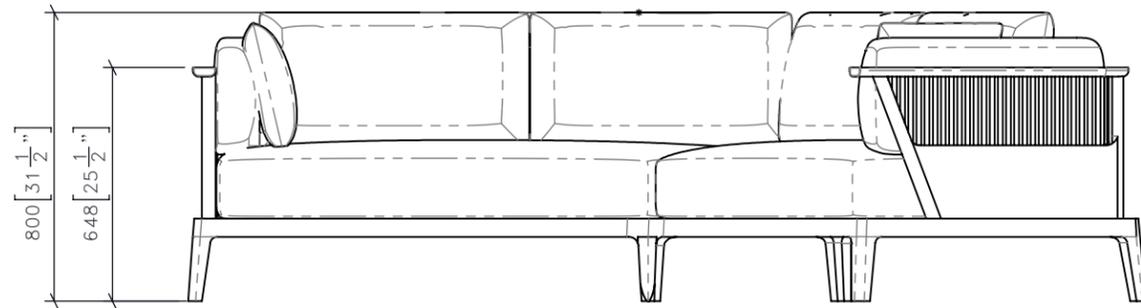

1 CG-23 SKY LOUNGE SECTIONAL SOFA
1:20 FRONT ELEVATION

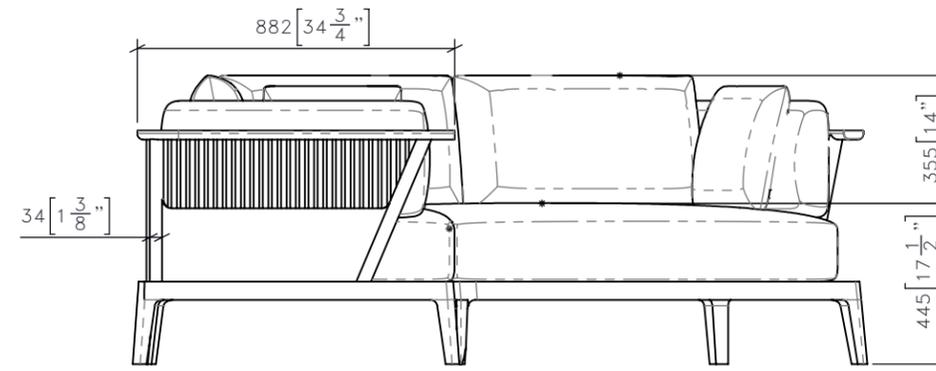

3 CG-23 SKY LOUNGE SECTIONAL SOFA
1:20 SIDE ELEVATION

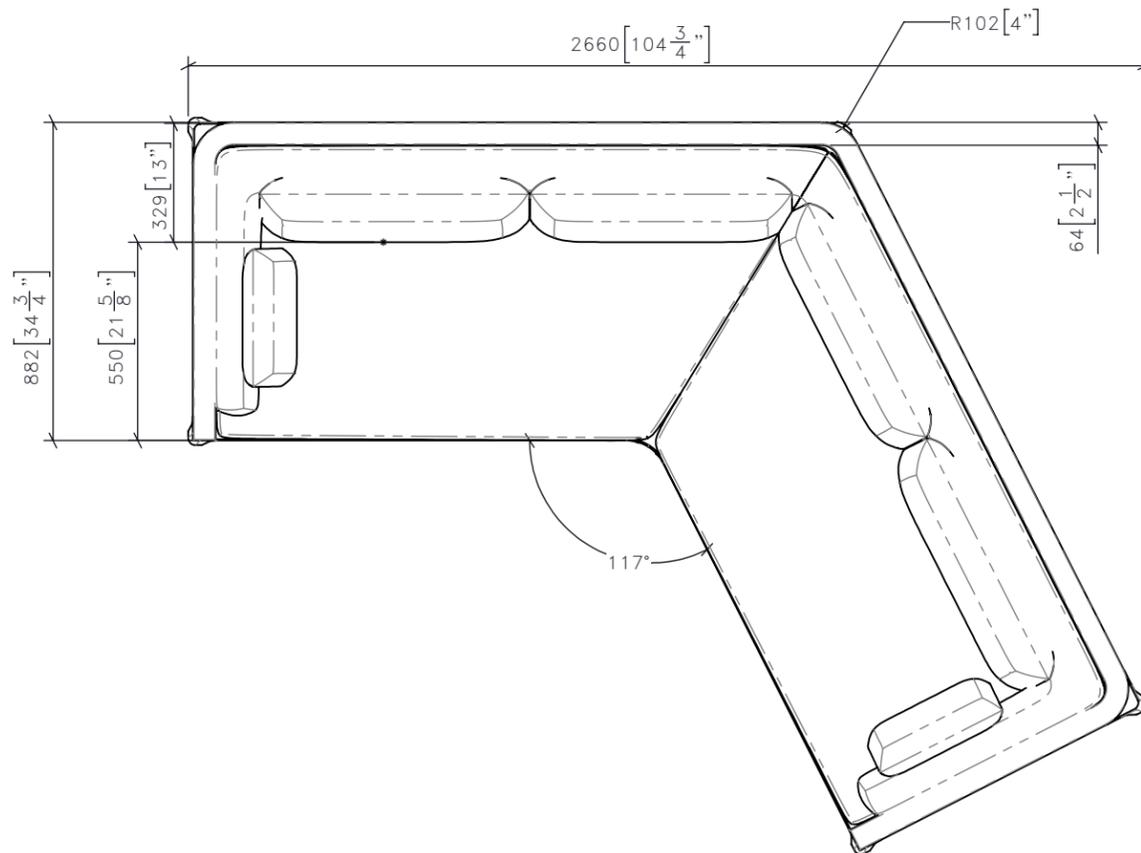

2 CG-23 SKY LOUNGE SECTIONAL SOFA
1:20 PLAN ELEVATION

STUDIO MUNGE
25 WINGOLD AVENUE
TORONTO, ONTARIO
M6B 1P8 CANADA
416.588.1668
STUDIOMUNGE.COM

-SCALE
AS NOTED

-DATE
2020-04-23

-DRAWN BY
RC

-CHECKED BY

-PROJECT NAME

SHANGRI-LA NANNING

-DRAWING TITLE

CG-23
SKY LOUNGE SECTIONAL SOFA



-PROJECT NUMBER
16108

-DRAWING NUMBER
1 / 5

FOR DESIGN INTENT ONLY

DRAWING ARE NOT TO BE SCALED. CONTRACTOR MUST CHECK AND VERIFY ALL JOB DIMENSIONS, DRAWINGS, DETAILS AND SPECIFICATIONS; AND REPORT ANY DISCREPANCIES TO DESIGNER BEFORE PROCEEDING WITH WORK.

-REV/	-ISSUED FOR	-DATE

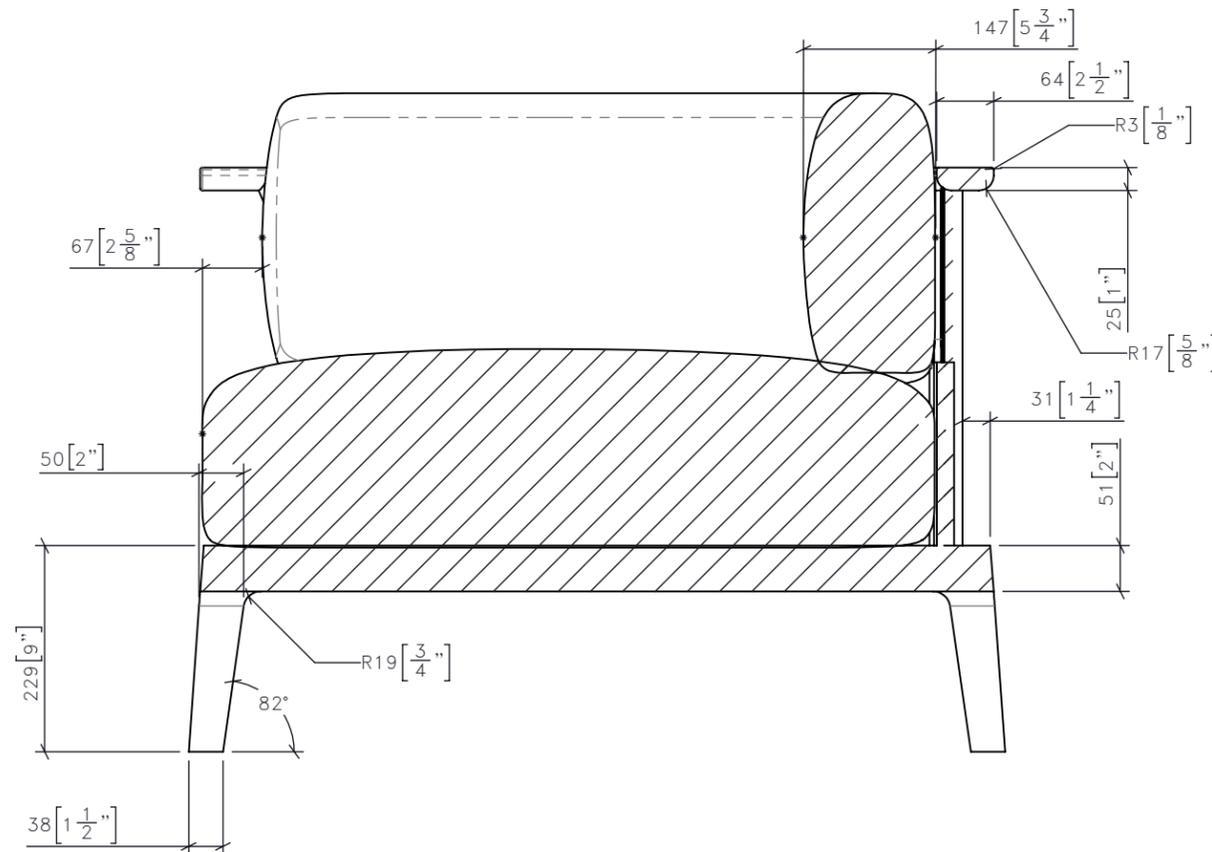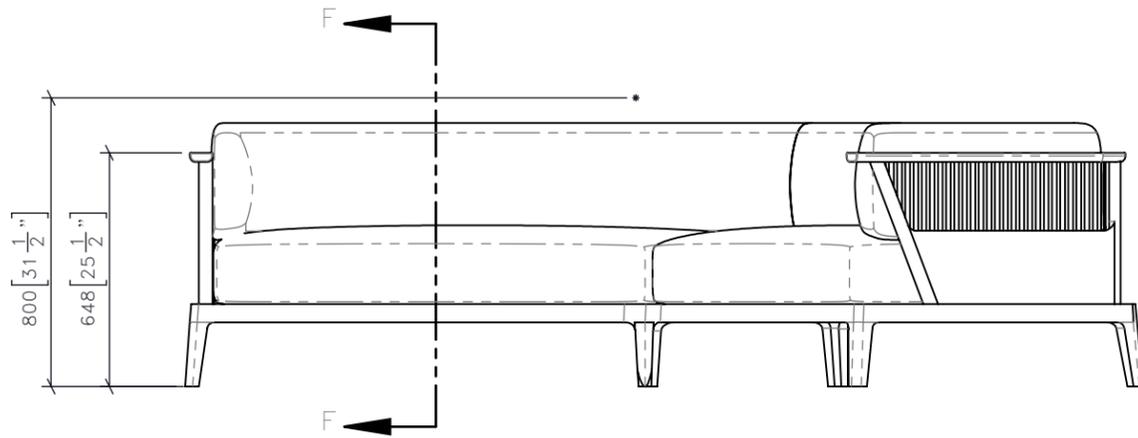

STUDIO MUNGE
 25 WINGOLD AVENUE
 TORONTO, ONTARIO
 M6B 1P8 CANADA
 416.588.1668
 STUDIOMUNGE.COM

-SCALE
AS NOTED

-DATE
2020-04-23

-DRAWN BY
RC

-CHECKED BY

-PROJECT NAME
SHANGRI-LA NANNING

-DRAWING TITLE
CG-23
SKY LOUNGE SECTIONAL SOFA

-PROJECT NUMBER
16108

-DRAWING NUMBER
2 / 5


1 CG-23 SKY LOUNGE SECTIONAL SOFA
1:20 SECTION F-F

STUDIO MUNGE

FOR DESIGN INTENT ONLY

DRAWING ARE NOT TO BE SCALED. CONTRACTOR MUST CHECK AND VERIFY ALL JOB DIMENSIONS, DRAWINGS, DETAILS AND SPECIFICATIONS; AND REPORT ANY DISCREPANCIES TO DESIGNER BEFORE PROCEEDING WITH WORK.

FF-WD-XX
WOODEN SLATS

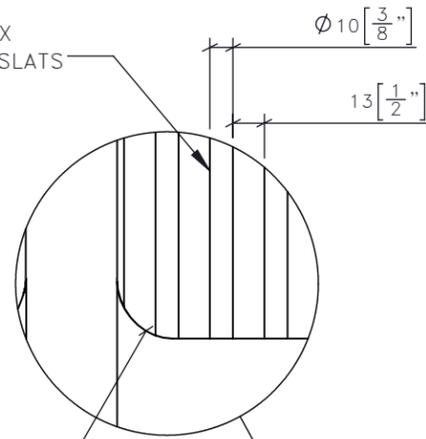


$\varnothing 10 \left[\frac{3}{8} \right]$

$13 \left[\frac{1}{2} \right]$

R24 [1"]

1517 $\left[59 \frac{3}{4} \right]$

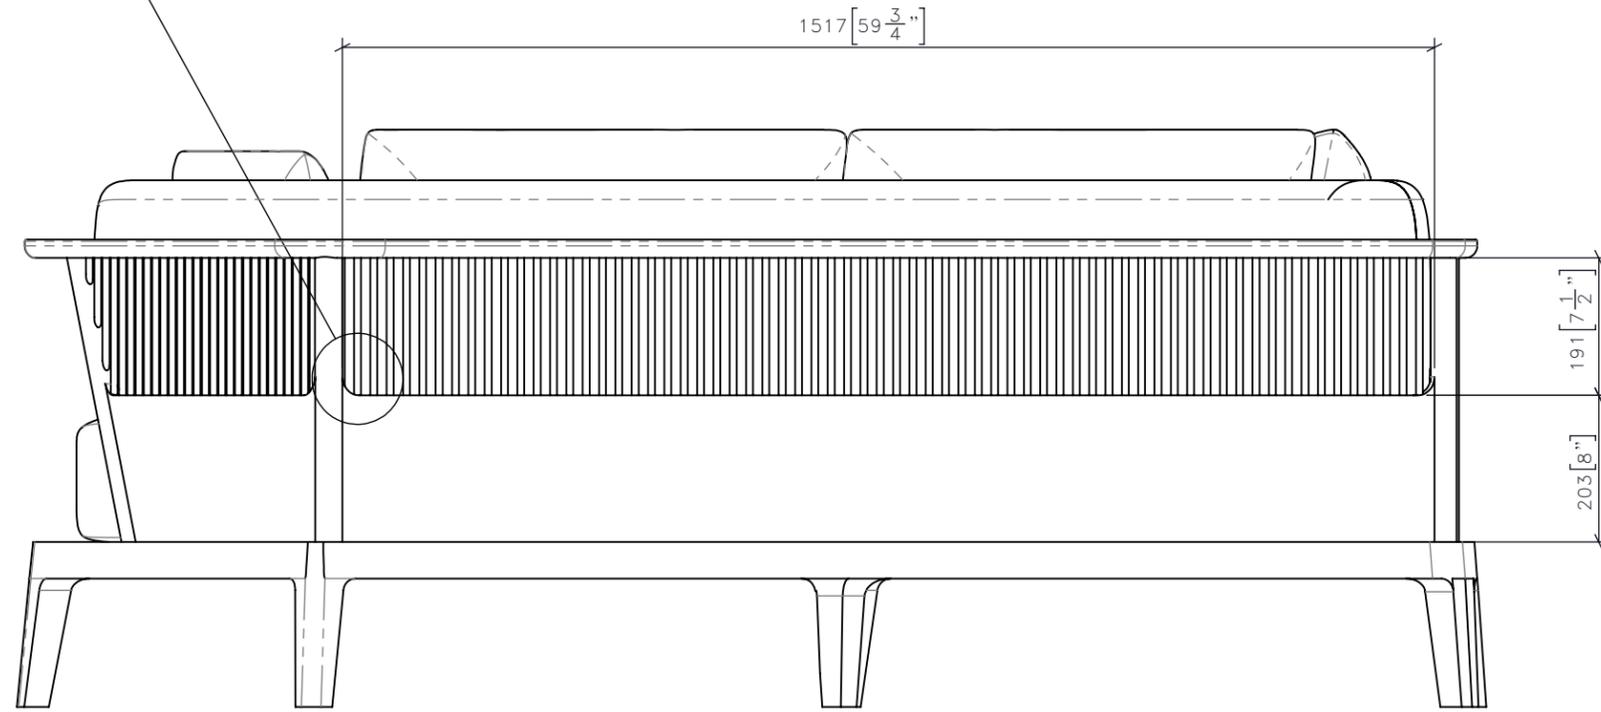

191 $\left[7 \frac{1}{2} \right]$
203 [8"]

1	CG-23	SKY LOUNGE SECTIONAL SOFA REAR ELEVATION
	1:10	

-REV/	-ISSUED FOR	-DATE

**STUDIO
MUNGE**

25 WINGOLD AVENUE
TORONTO, ONTARIO
M6B 1P8 CANADA
416.588.1668
STUDIOMUNGE.COM

-SCALE AS NOTED	-DATE 2020-04-23
-DRAWN BY RC	-CHECKED BY
-PROJECT NAME SHANGRI-LA NANNING	
-DRAWING TITLE CG-23 SKY LOUNGE SECTIONAL SOFA	
-PROJECT NUMBER 16108	
-DRAWING NUMBER 3 / 5	

-REV/	-ISSUED FOR	-DATE

SOLID HARDWOOD RAIL
FF-WD-XX

TIGHT UPHOLSTERED FIXED
ARM/BACKREST
WATERFALL INSIDE EDGE

BLIND SEAMS AT UPPER
EDGE OF ARM/BACKREST

REMOVABLE TIGHT
UPHOLSTERED SEAT
CUSHION
BLIND STITCH ALL SEAMS TYP.
SGF-XXA

APPLIED DECORATIVE
METAL TRIM CAPS
FF-ML-XX

4	CG-23	SKY LOUNGE SECTIONAL SOFA ISOMETRIC REAR
	1:20	

SOLID HARDWOOD LEGS
FF-WD-XX

APPLIED DECORATIVE
METAL TRIM CAPS
FF-ML-XX

SOLID HARDWOOD SEAT DECK
FF-WD-XX

SOLID HARDWOOD
SUPPORT BEAMS
FF-WD-XX

5	CG-23	SKY LOUNGE SECTIONAL SOFA ISOMETRIC FRONT
	1:20	

**STUDIO
MUNGE** 25 WINGOLD AVENUE
TORONTO, ONTARIO
M6B 1P8 CANADA
416.588.1668
STUDIOMUNGE.COM

-SCALE
AS NOTED **-DATE**
2020-04-23

-DRAWN BY
RC **-CHECKED BY**

-PROJECT NAME

SHANGRI-LA NANNING

-DRAWING TITLE

CG-23
SKY LOUNGE SECTIONAL SOFA

-PROJECT NUMBER
16108

-DRAWING NUMBER
4 / 5

STUDIO MUNGE
E
F
D
C
B
A
Y

FOR DESIGN INTENT ONLY

DRAWING ARE NOT TO BE SCALED. CONTRACTOR MUST CHECK AND VERIFY ALL JOB DIMENSIONS, DRAWINGS, DETAILS AND SPECIFICATIONS; AND REPORT ANY DISCREPANCIES TO DESIGNER BEFORE PROCEEDING WITH WORK.

-REV/	-ISSUED FOR	-DATE



**STUDIO
MUNGE**
25 WINGOLD AVENUE
TORONTO, ONTARIO
M6B 1P8 CANADA
416.588.1668
STUDIOMUNGE.COM

-SCALE
AS NOTED

-DATE
2020-04-23

-DRAWN BY
RC

-CHECKED BY

-PROJECT NAME
SHANGRI-LA NANNING

-DRAWING TITLE
CG-23
SKY LOUNGE SECTIONAL SOFA

-PROJECT NUMBER
16108

-DRAWING NUMBER
5 / 5

5	CG-23	SKY LOUNGE SECTIONAL SOFA RENDERED VIEW
	1:12	