



1 SG-30 1:12 SKY LOUNGE BAR STOOL FRONT ELEVATION

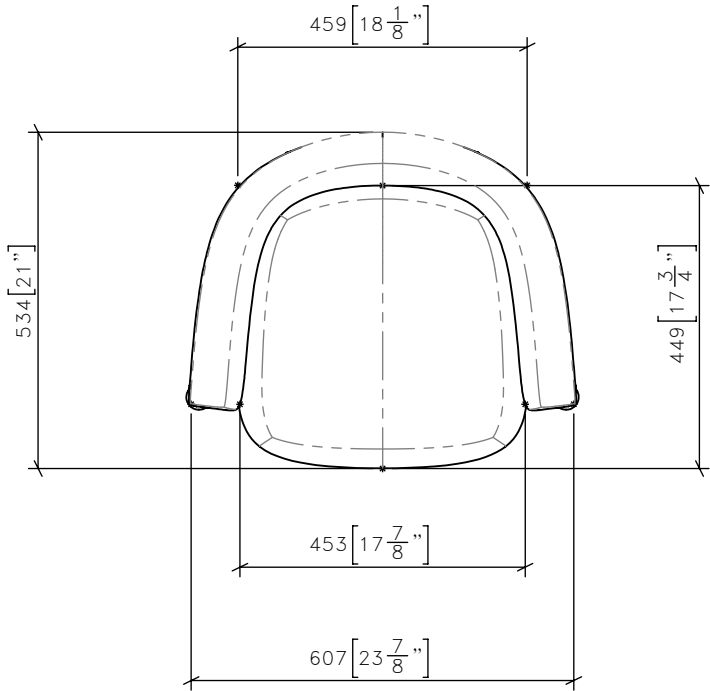

2 SG-30 1:12 SKY LOUNGE BAR STOOL PLAN

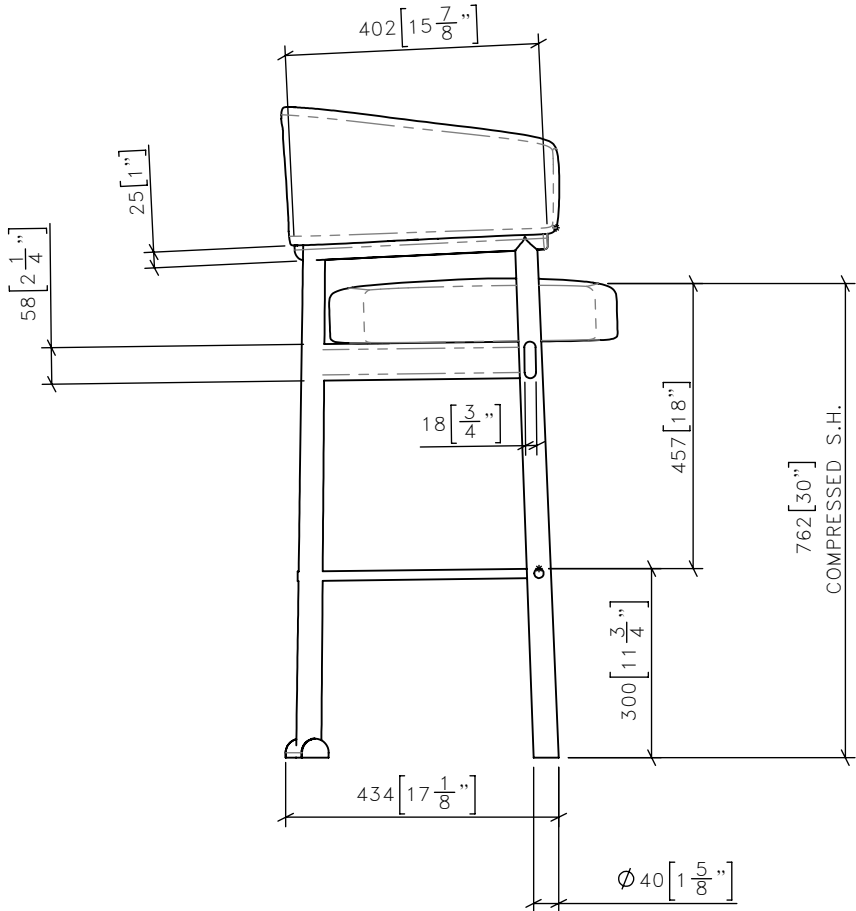

3 SG-30 1:12 SKY LOUNGE BAR STOOL SIDE ELEVATION


FOR DESIGN INTENT ONLY

DRAWING ARE NOT TO BE SCALED. CONTRACTOR MUST CHECK AND VERIFY ALL JOB DIMENSIONS, DRAWINGS, DETAILS AND SPECIFICATIONS, AND REPORT ANY DISCREPANCIES TO DESIGNER BEFORE PROCEEDING WITH WORK.

REV	ISSUED FOR	DATE


STUDIO MUNGE
25 WINGOLD AVENUE
TORONTO, ONTARIO
M6B 1P8 CANADA
416.588.1668
STUDIOMUNGE.COM

SCALE AS NOTED	DATE 2020-04-23
DRAWN BY AM	CHECKED BY
PROJECT NAME SHANGRILA NANNING	
DRAWING TITLE SG-30 SKY LOUNGE BAR STOOL	
PROJECT NUMBER 16108	
DRAWING NUMBER 1 / 5	

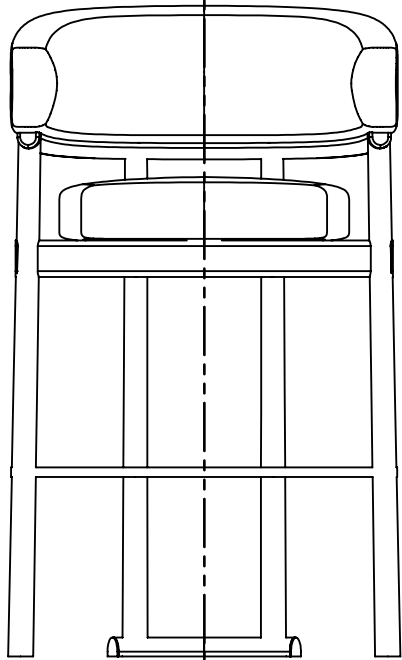

F

4 | SG-30 | SKY LOUNGE BAR STOOL
1:12 | SECTION F-F

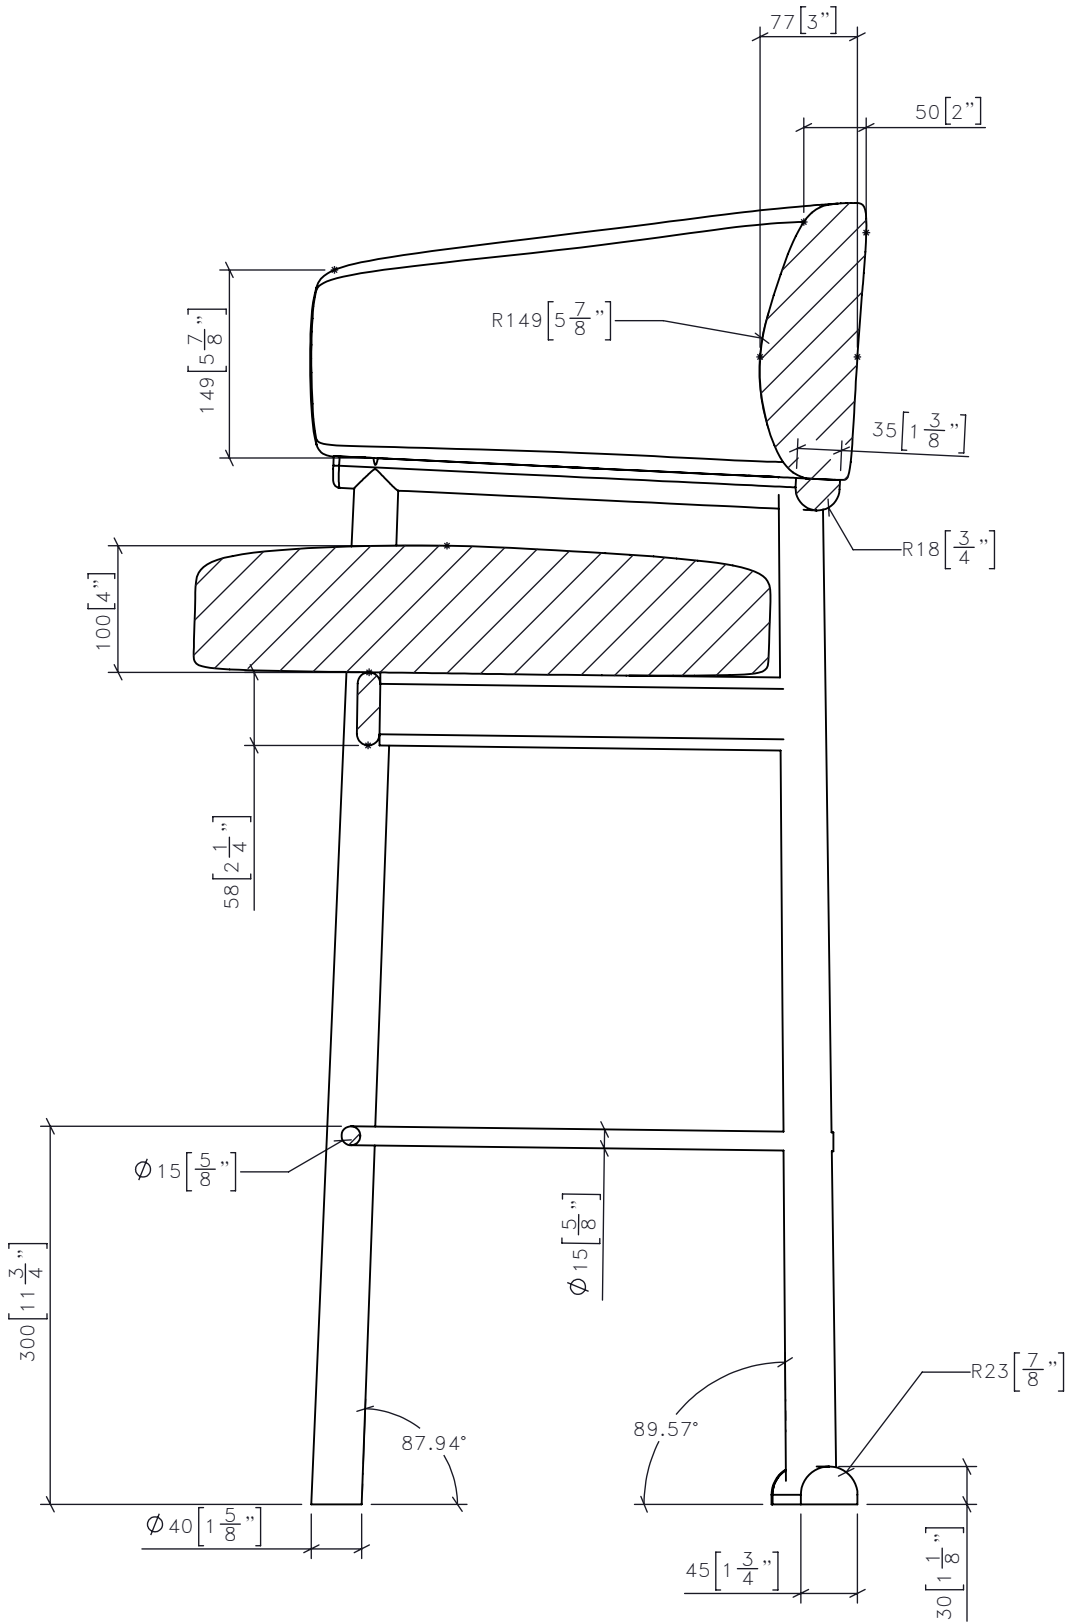

FOR DESIGN INTENT ONLY

DRAWING ARE NOT TO BE SCALED. CONTRACTOR MUST CHECK AND VERIFY ALL JOB DIMENSIONS, DRAWINGS, DETAILS AND SPECIFICATIONS; AND REPORT ANY DISCREPANCIES TO DESIGNER BEFORE PROCEEDING WITH WORK.

REV	ISSUED FOR	DATE

STUDIO
MUNGE

25 WINGOLD AVENUE
TORONTO, ONTARIO
M6B 1P8 CANADA
416.588.1668
STUDIOMUNGE.COM

SCALE AS NOTED	DATE 2020-04-23
DRAWN BY AM	CHECKED BY
PROJECT NAME	
SHANGRILA NANNING	
DRAWING TITLE	
SG-30 SKY LOUNGE BAR STOOL	
PROJECT NUMBER 16108	
DRAWING NUMBER 2 / 5	


DRAWING ARE NOT TO BE SCALED. CONTRACTOR MUST CHECK AND VERIFY ALL JOB DIMENSIONS, DRAWINGS, DETAILS AND SPECIFICATIONS; AND REPORT ANY DISCREPANCIES TO DESIGNER BEFORE PROCEEDING WITH WORK.

-REV/	-ISSUED FOR	-DATE

STUDIO
MUNGE


25 WINGOLD AVENUE
TORONTO, ONTARIO
M6B 1P8 CANADA
416.588.1668
STUDIOMUNGE.COM

-SCALE AS NOTED	-DATE 2020-04-23
-DRAWN BY AM	-CHECKED BY
-PROJECT NAME	
SHANGRILA NANNING	
-DRAWING TITLE	
SG-30 SKY LOUNGE BAR STOOL	
-PROJECT NUMBER	
16108	
-DRAWING NUMBER	
3 / 5	

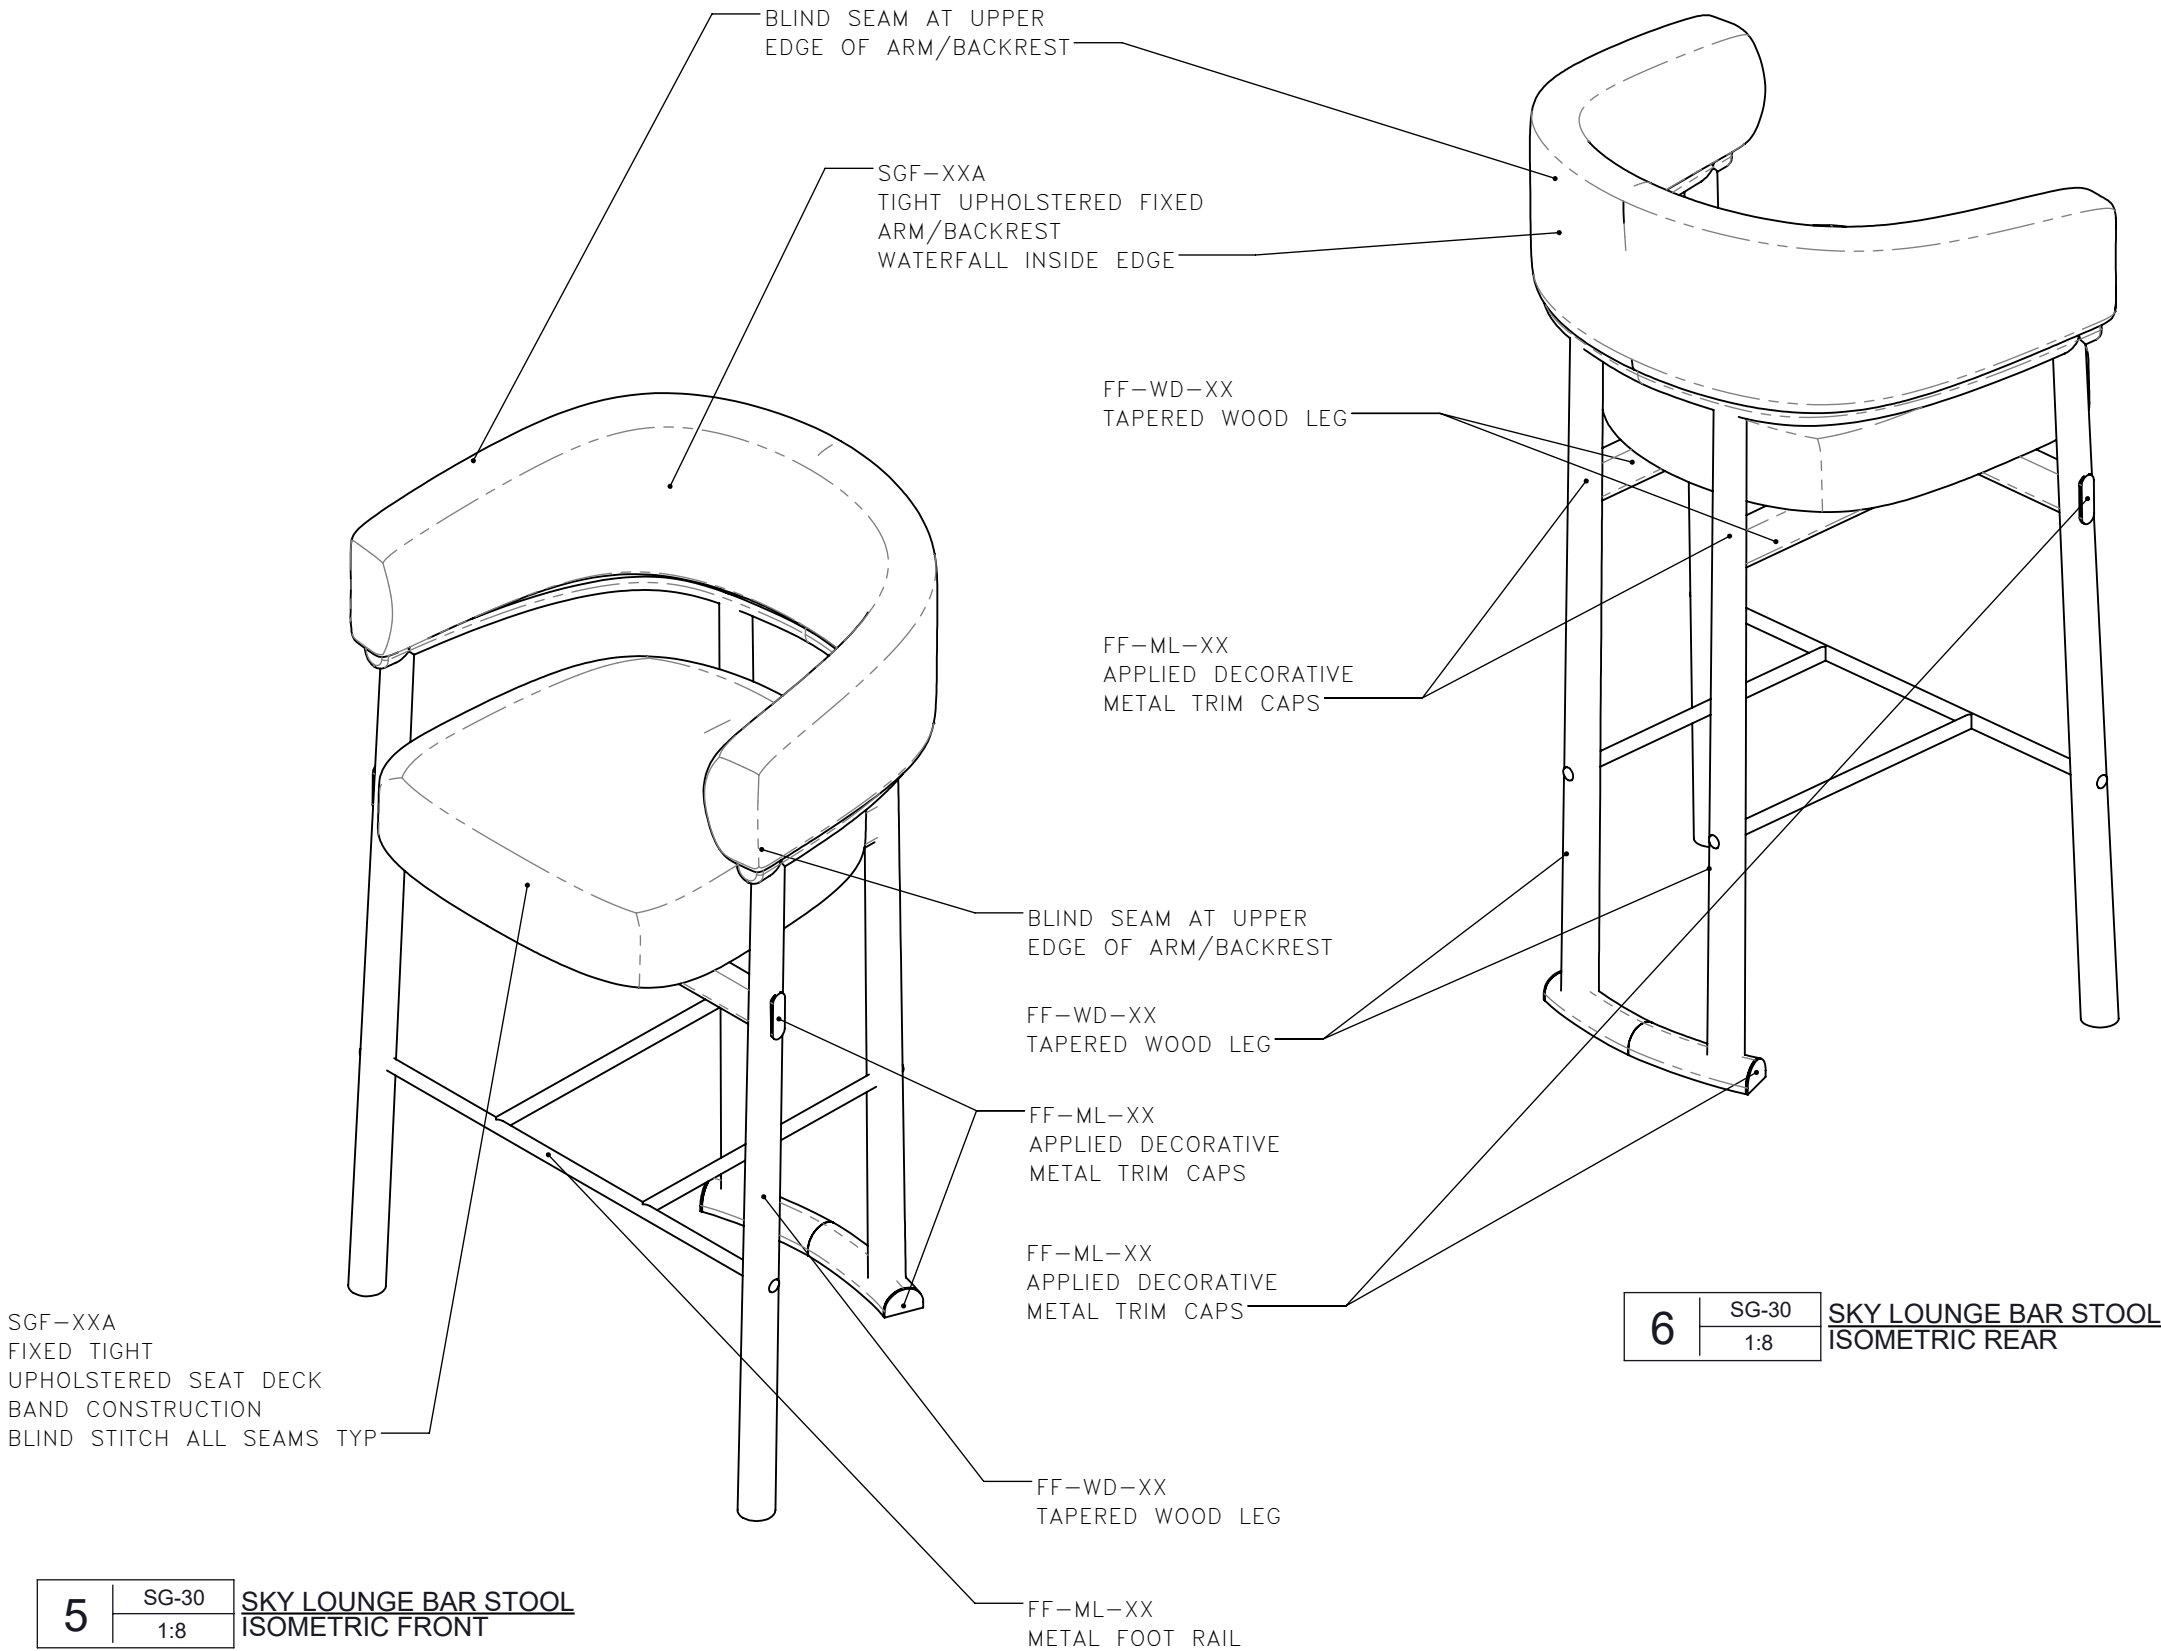

STUDIO MUNGE

Y
1
2
3
4
5
6
X

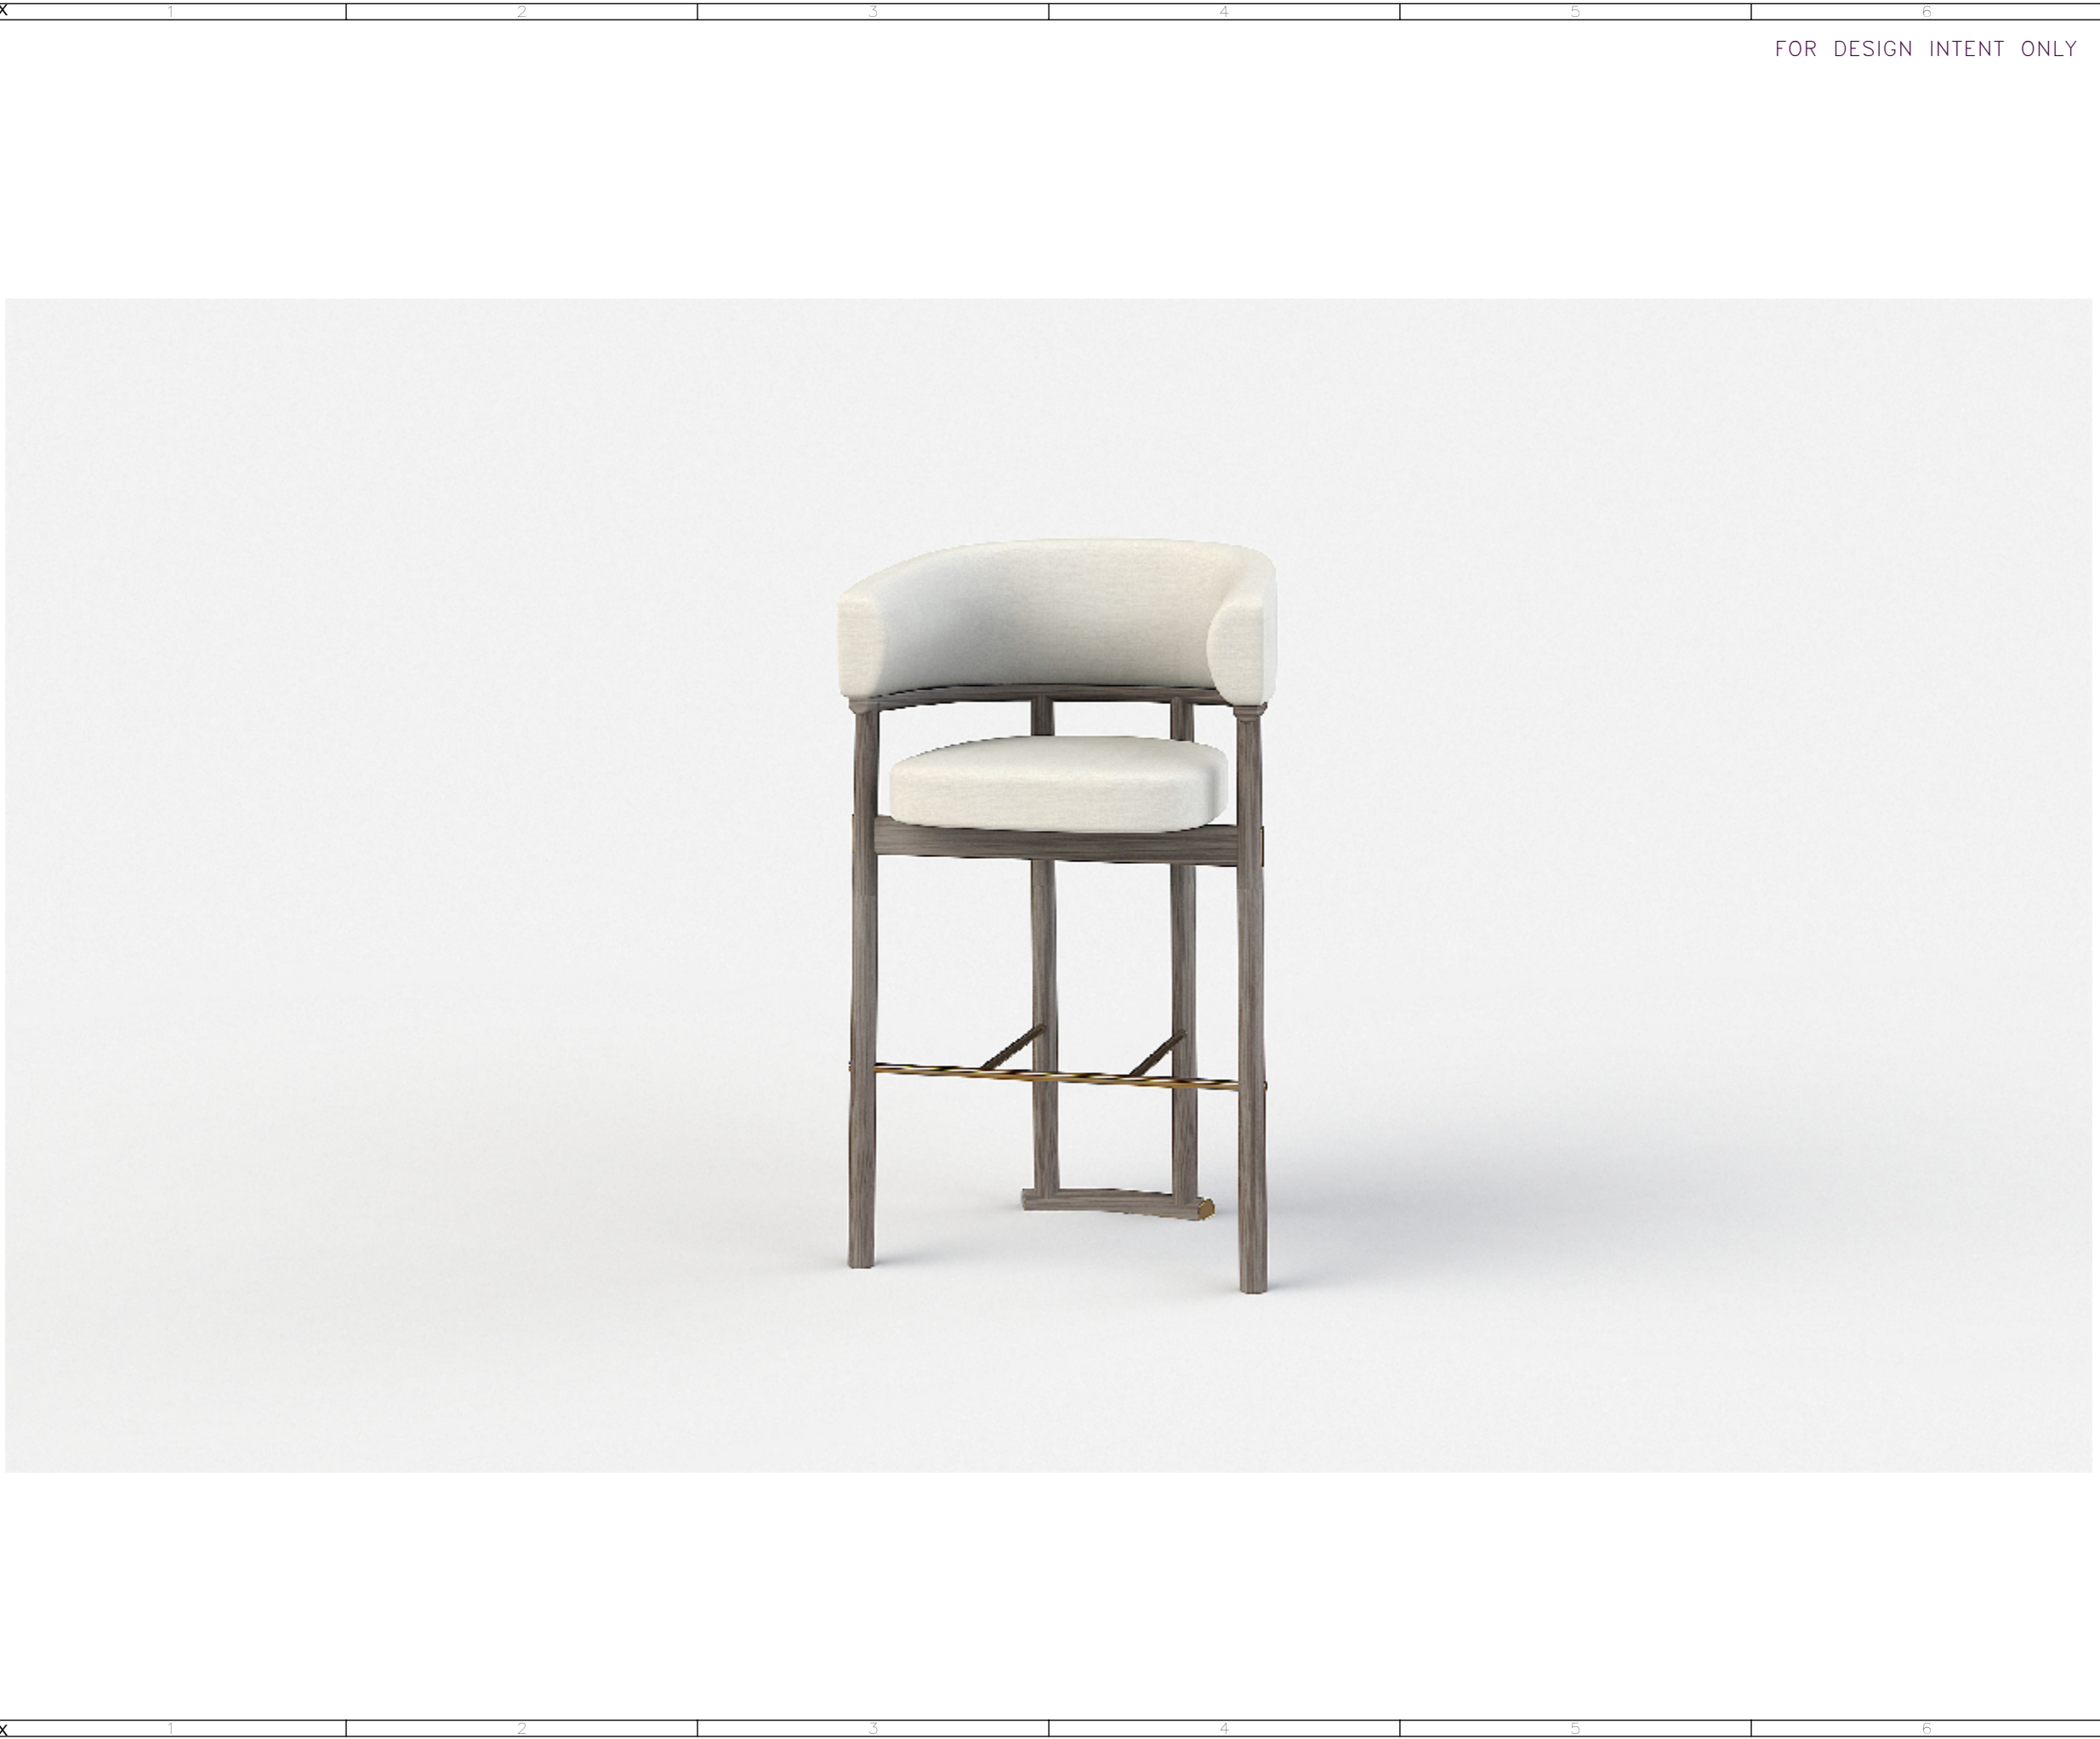

FOR DESIGN INTENT ONLY

DRAWING ARE NOT TO BE SCALED. CONTRACTOR MUST CHECK AND VERIFY ALL JOB DIMENSIONS, DRAWINGS, DETAILS AND SPECIFICATIONS, AND REPORT ANY DISCREPANCIES TO DESIGNER BEFORE PROCEEDING WITH WORK.

REV	ISSUED FOR	DATE

STUDIO
MUNGE

25 WINGOLD AVENUE
TORONTO, ONTARIO
M6B 1P8 CANADA
416.588.1668
STUDIOMUNGE.COM

SCALE	DATE
AS NOTED	2020-04-23
DRAWN BY	CHECKED BY
AM	
PROJECT NAME	
SHANGRILA NANNING	
DRAWING TITLE	
SG-30 SKY LOUNGE BAR STOOL	
PROJECT NUMBER	
16108	
DRAWING NUMBER	
4 / 5	

STUDIO MUNGE

Y

E

D

C

B

A

Y

X

1

2

3

4

5

6

X

1

2

3

4

5

6

FOR DESIGN INTENT ONLY

DRAWING ARE NOT TO BE SCALED. CONTRACTOR MUST CHECK AND VERIFY ALL JOB DIMENSIONS, DRAWINGS, DETAILS AND SPECIFICATIONS, AND REPORT ANY DISCREPANCIES TO DESIGNER BEFORE PROCEEDING WITH WORK.

-REV/	-ISSUED FOR	-DATE

STUDIO
MUNGE

25 WINGOLD AVENUE
TORONTO, ONTARIO
M6B 1P8 CANADA
416.588.1668
STUDIOMUNGE.COM

-SCALE AS NOTED	-DATE 2020-04-23
-DRAWN BY AM	-CHECKED BY
-PROJECT NAME SHANGRILA NANNING	
-DRAWING TITLE SG-30 SKY LOUNGE BAR STOOL	
-PROJECT NUMBER 16108	
-DRAWING NUMBER 5 / 5	