



DRAWING ARE NOT TO BE SCALED. CONTRACTOR MUST CHECK AND VERIFY ALL JOB DIMENSIONS, DRAWINGS, DETAILS AND SPECIFICATIONS; AND REPORT ANY DISCREPANCIES TO DESIGNER BEFORE PROCEEDING WITH WORK.

-REV#	-ISSUED FOR	-DATE
-------	-------------	-------

STUDIO
MUNGE

25 WINGOLD AVENUE
TORONTO, ONTARIO
M6B 1P8 CANADA
416.588.1668
STUDIOMUNGE.COM

-SCALE AS NOTED	-DATE 3/20/19
-DRAWN BY RC	-CHECKED BY
-PROJECT NAME SAHNGRI-LA NANNING	
-DRAWING TITLE LT-05B PREFUNCTION WALL SCONCE	
-PROJECT NUMBER 16108	
-DRAWING NUMBER 1 / 3	

FOR DESIGN INTENT ONLY

DRAWING ARE NOT TO BE SCALED. CONTRACTOR MUST CHECK AND VERIFY ALL JOB DIMENSIONS, DRAWINGS, DETAILS AND SPECIFICATIONS; AND REPORT ANY DISCREPANCIES TO DESIGNER BEFORE PROCEEDING WITH WORK.


REV	ISSUED FOR	DATE

STUDIO
MUNGE


25 WINGOLD AVENUE
TORONTO, ONTARIO
M6B 1P8 CANADA
416.588.1668
STUDIOMUNGE.COM

SCALE AS NOTED	DATE 3/20/19
DRAWN BY RC	CHECKED BY
PROJECT NAME SAHNGRI-LA NANNING	
DRAWING TITLE LT-05B PREFUNCTION WALL SCONCE	
PROJECT NUMBER 16108	
DRAWING NUMBER 2 / 3	

4 LT-05B
1:8 PREFUNCTION WALL SCONCE
SECTION H-H

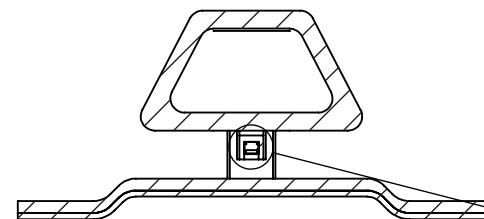


LED STRIP LIGHTING
DIMMABLE

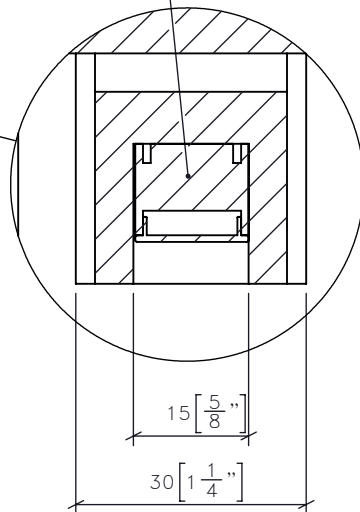


METAL SUPPORT
FF-ML-03

BRONZE BACKING
FF-ML-04

GLASS
FF-GL-03

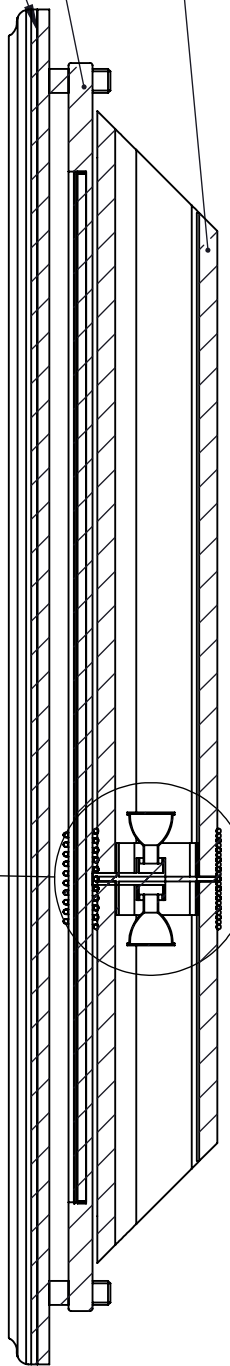


HOLLOW GLASS TUBE
WITH BRASS INTERIOR
FINISH
FF-GL-03

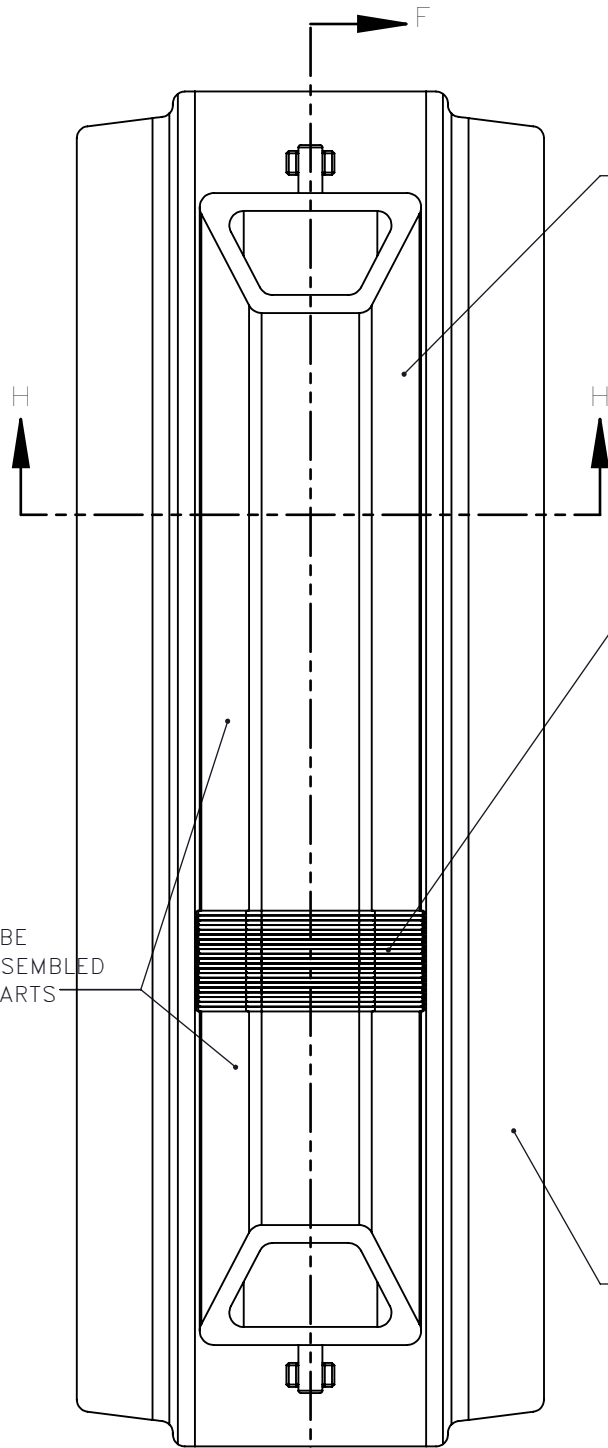

GLASS TUBE
TO BE ASSEMBLED
IN TWO PARTS

METAL WIRE
WRAPPING DETAIL
FF-ML-03

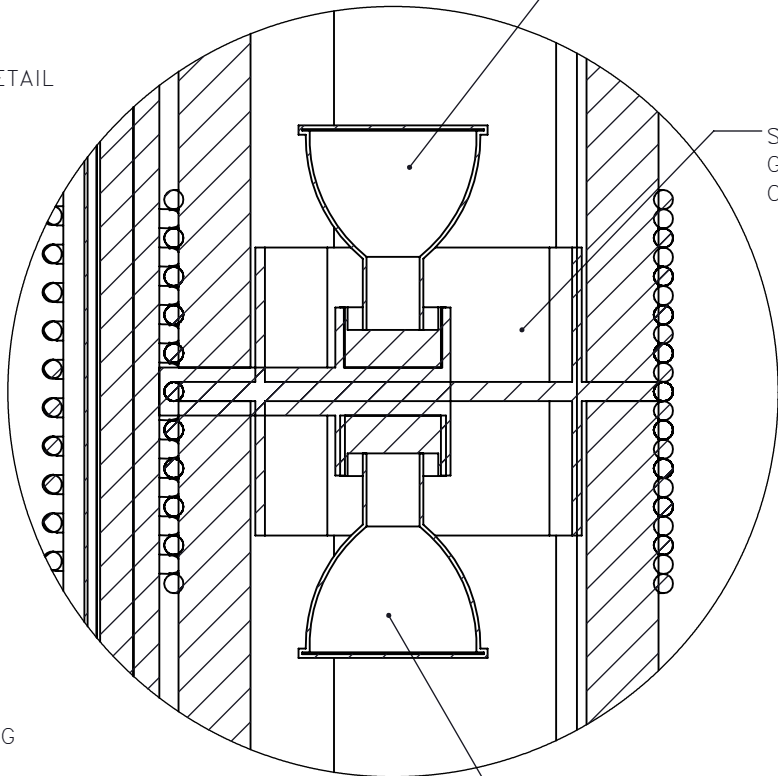

LED LAMPING
GU10 BULBRITE

SLIP FOR
GLASS TUBE
CONNECTION

LED LAMPING
GU10 BULBRITE

BRONZE BACKING
FF-ML-04

5 LT-05B
1:8 PREFUNCTION WALL SCONCE
FRONT ELEVATION

6 LT-05B
1:8 PREFUNCTION WALL SCONCE
SECTION F-F



6	LT-05B	WALL SCONCE RENDERED VIEW
	1:8	

FOR DESIGN INTENT ONLY

DRAWING ARE NOT TO BE SCALED. CONTRACTOR MUST CHECK AND VERIFY ALL JOB DIMENSIONS, DRAWINGS, DETAILS AND SPECIFICATIONS; AND REPORT ANY DISCREPANCIES TO DESIGNER BEFORE PROCEEDING WITH WORK.

-REV/	-ISSUED FOR	-DATE

STUDIO
MUNGE

25 WINGOLD AVENUE
TORONTO, ONTARIO
M6B 1P8 CANADA
416.588.1668
STUDIOMUNGE.COM

-SCALE AS NOTED	-DATE 3/20/19
-DRAWN BY RC	-CHECKED BY
-PROJECT NAME SAHNGRI-LA NANNING	
-DRAWING TITLE LT-05B PREFUNCTION WALL SCONCE	
-PROJECT NUMBER 16108	
-DRAWING NUMBER 3 / 3	