



| | | |
|---|--------|--|
| 1 | LT-100 | WALL SCONCE AT BATHROOM FRONT ELEVATION |
| | 1:10 | |

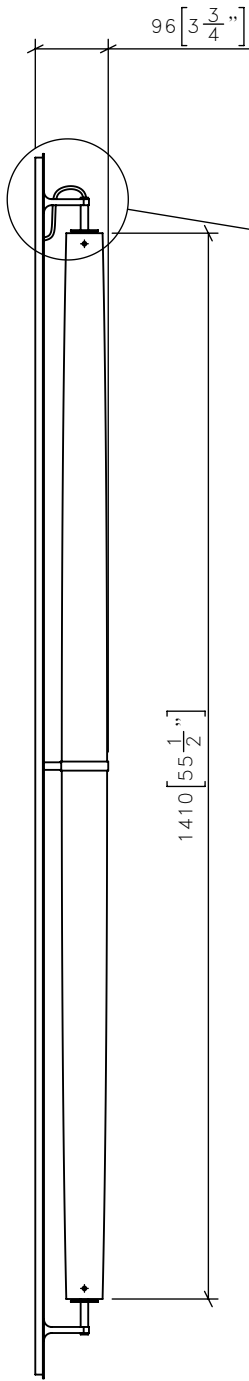

| | | |
|---|--------|---|
| 2 | LT-100 | WALL SCONCE AT BATHROOM SIDE ELEVATION |
| | 1:10 | |

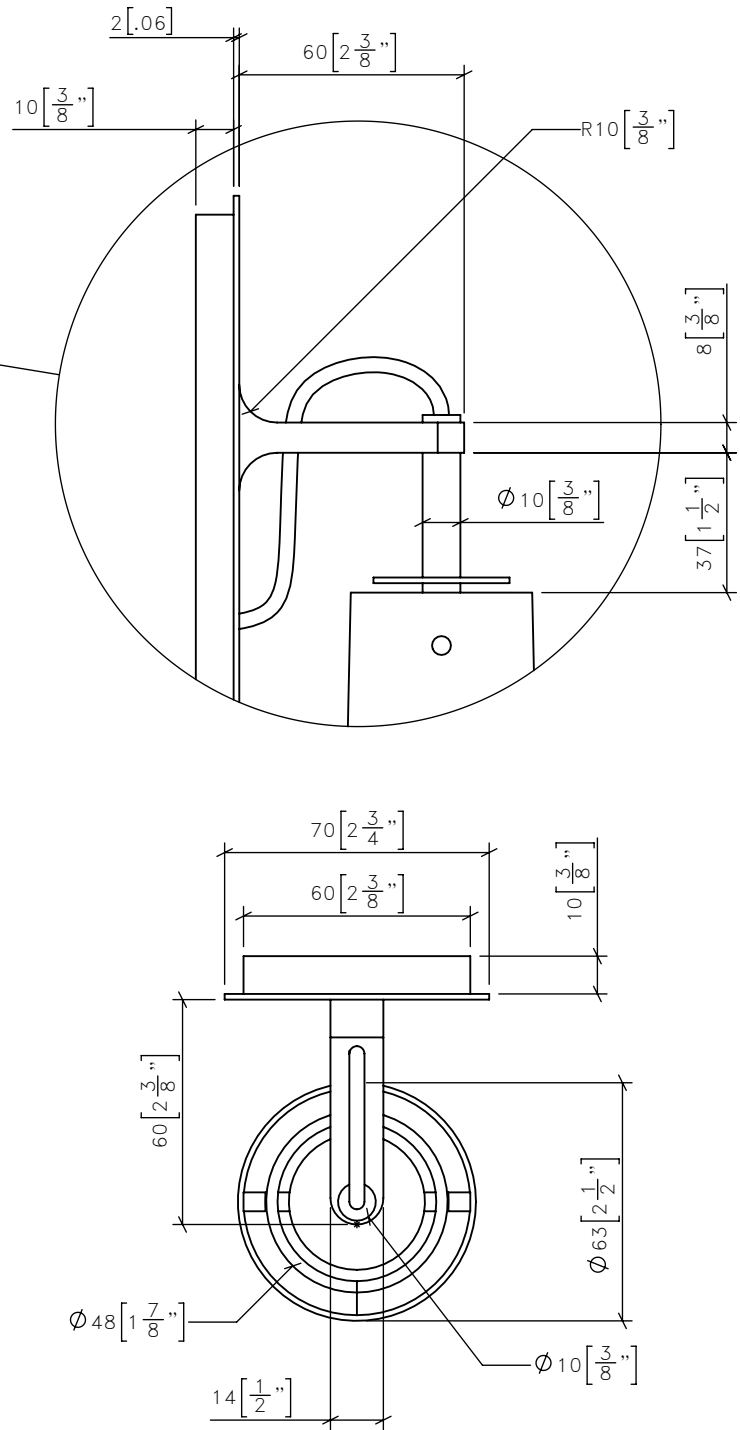

| | | |
|---|--------|---|
| 3 | LT-100 | WALL SCONCE AT BATHROOM Drawing View12 |
| | 1:10 | |

FOR DESIGN INTENT ONLY

DRAWING ARE NOT TO BE SCALED. CONTRACTOR MUST CHECK AND VERIFY ALL JOB DIMENSIONS, DRAWINGS, DETAILS AND SPECIFICATIONS; AND REPORT ANY DISCREPANCIES TO DESIGNER BEFORE PROCEEDING WITH WORK.

| REV | ISSUED FOR | DATE |
|-----|------------|------|
| | | |

STUDIO
MUNGE

25 WINGOLD AVENUE
TORONTO, ONTARIO
M6B 1P8 CANADA
416.588.1668
STUDIOMUNGE.COM

| | |
|--|------------------|
| SCALE AS NOTED | DATE 10/31/18 |
| DRAWN BY AM | CHECKED BY |
| PROJECT NAME SHANGRILA NANNING | |
| DRAWING TITLE LT-100 WALL SCONCE AT BATHROOM | |
| PROJECT NUMBER 16108 | |
| DRAWING NUMBER 1 / 4 | |

STUDIO MUNGE

F

D

C

B

A

Y

FOR DESIGN INTENT ONLY

DRAWING ARE NOT TO BE SCALED. CONTRACTOR MUST CHECK AND VERIFY ALL JOB DIMENSIONS, DRAWINGS, DETAILS AND SPECIFICATIONS; AND REPORT ANY DISCREPANCIES TO DESIGNER BEFORE PROCEEDING WITH WORK.

| REV | ISSUED FOR | DATE |
|-----|------------|------|
| | | |

STUDIO
MUNGE

25 WINGOLD AVENUE
TORONTO, ONTARIO
M6B 1P8 CANADA
416.588.1668
STUDIOMUNGE.COM

| | |
|-----------------------------------|------------------|
| SCALE AS NOTED | DATE 10/31/18 |
| DRAWN BY AM | CHECKED BY |
| PROJECT NAME | |
| SHANGRILA NANNING | |
| DRAWING TITLE | |
| LT-100 WALL SCONCE AT BATHROOM | |
| PROJECT NUMBER 16108 | |
| DRAWING NUMBER 2 / 4 | |

BLACK BRAIDED
NYLON ELECTRICAL
CABLING

FF-ML-XX
THREADED CUSTOM
THUMBNUTS
TO SECURE GLASS
ELEMENTS

FF-ML-XX
CUSTOM METAL
MOUNTING
BRACKET

FF-ML-XX
CUSTOM METAL MOUNTING
BRACKET

FF-ML-XX
CUSTOM BACKPLATE
FIXTURE HARDWIRED TO
WALL BEHIND

FF-GL-XX
BLOWN OPAL
GLASS DIFFUSER

FF-ML-XX
CUSTOM METAL MOUNTING
BRACKET
3W DIMMABLE 2700K
LED BOARD LAMPING
UPLIGHT + DOWNLIGHT


FF-GL-XX
BLOWN OPAL
GLASS DIFFUSER

FF-ML-XX
CUSTOM METAL MOUNTING
BRACKET

4 | LT-100 | WALL SCONCE AT BATHROOM
1:6 | ISOMETRIC FRONT

STUDIO MUNGE

Y
X
1
2
3
4
5
6
A
B
C
D
E

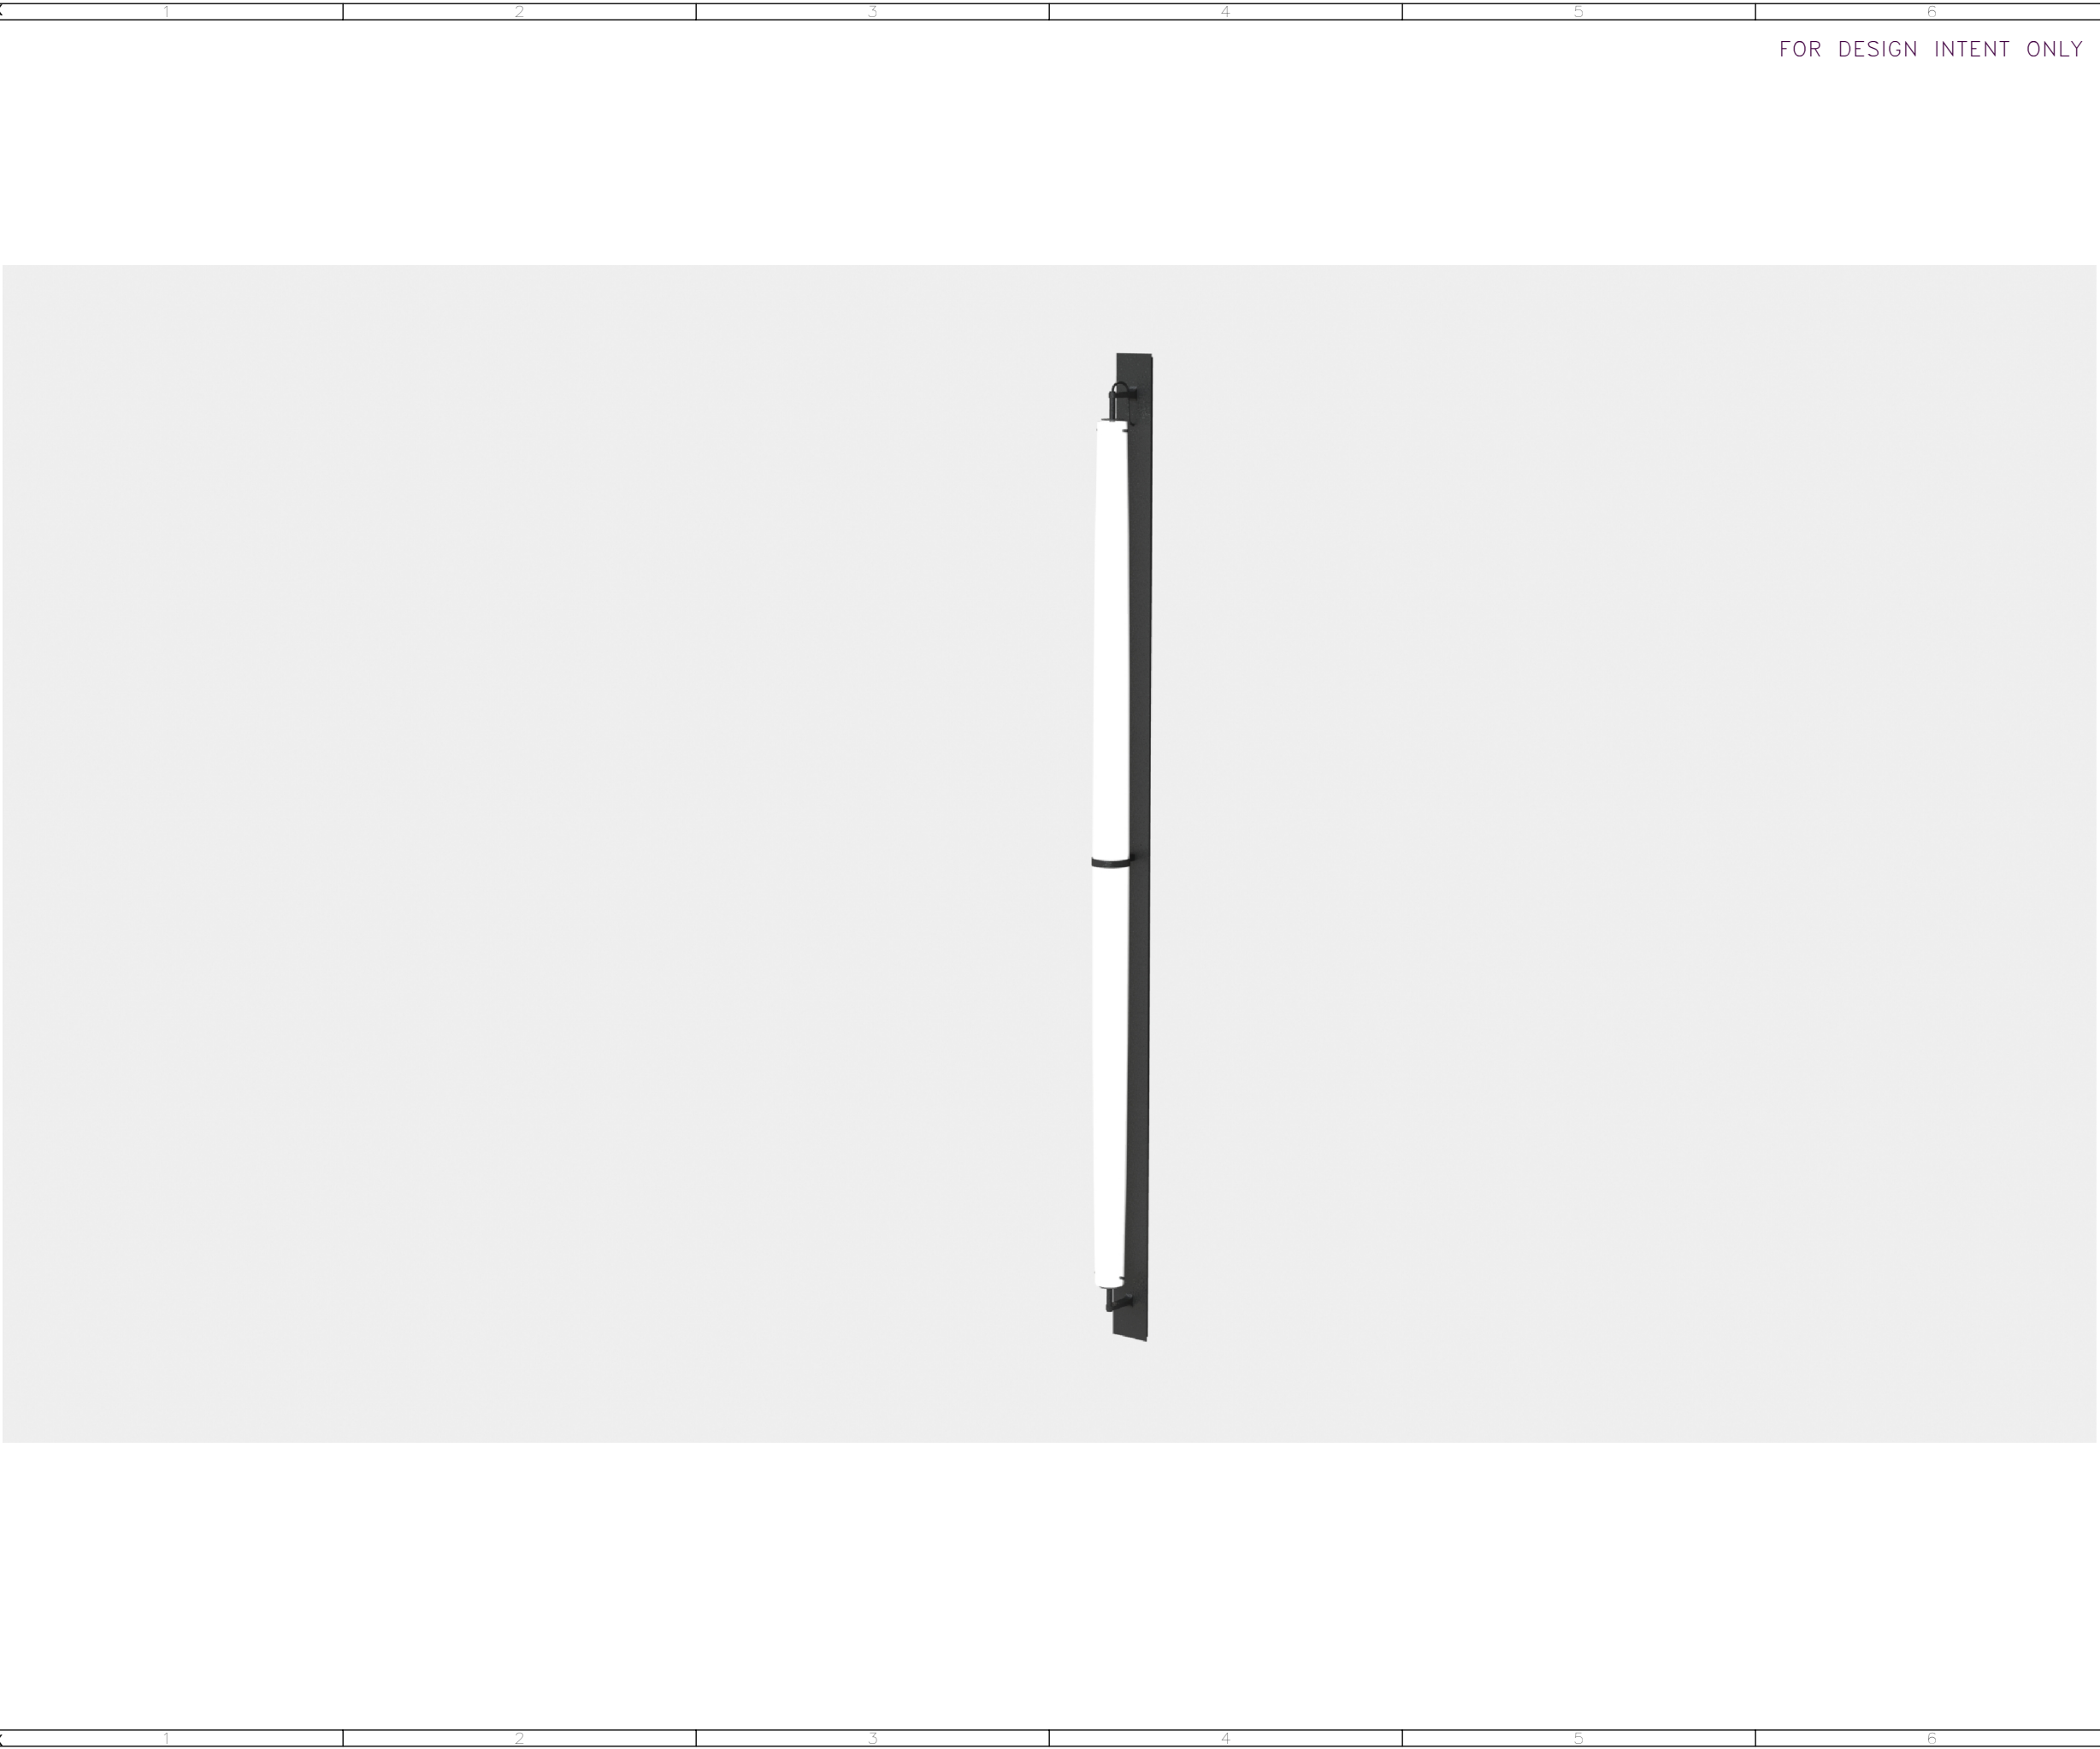

FOR DESIGN INTENT ONLY

DRAWING ARE NOT TO BE SCALED. CONTRACTOR MUST CHECK AND VERIFY ALL JOB DIMENSIONS, DRAWINGS, DETAILS AND SPECIFICATIONS, AND REPORT ANY DISCREPANCIES TO DESIGNER BEFORE PROCEEDING WITH WORK.

| REV | ISSUED FOR | DATE |
|-----|------------|------|
| | | |

STUDIO
MUNGE

25 WINGOLD AVENUE
TORONTO, ONTARIO
M6B 1P8 CANADA
416.588.1668
STUDIOMUNGE.COM

| | |
|-----------------------------------|------------|
| SCALE | DATE |
| AS NOTED | 10/31/18 |
| DRAWN BY | CHECKED BY |
| AM | |
| PROJECT NAME | |
| SHANGRILA NANNING | |
| DRAWING TITLE | |
| LT-100 WALL SCONCE AT BATHROOM | |
| PROJECT NUMBER | |
| 16108 | |
| DRAWING NUMBER | |
| 3 / 4 | |

STUDIO MUNGE

Y

E

D

C

B

A

Y

X

1

2

3

4

5

6

X

1

2

3

4

5

6

FOR DESIGN INTENT ONLY

DRAWING ARE NOT TO BE SCALED. CONTRACTOR MUST CHECK AND VERIFY ALL JOB DIMENSIONS, DRAWINGS, DETAILS AND SPECIFICATIONS; AND REPORT ANY DISCREPANCIES TO DESIGNER BEFORE PROCEEDING WITH WORK.

| REV | ISSUED FOR | DATE |
|-----|------------|------|
| | | |

STUDIO
MUNGE

25 WINGOLD AVENUE
TORONTO, ONTARIO
M6B 1P8 CANADA
416.588.1668
STUDIOMUNGE.COM

| | |
|-----------------------------------|------------|
| SCALE | DATE |
| AS NOTED | 10/31/18 |
| DRAWN BY | CHECKED BY |
| AM | |
| PROJECT NAME | |
| SHANGRILA NANNING | |
| DRAWING TITLE | |
| LT-100 WALL SCONCE AT BATHROOM | |
| PROJECT NUMBER | |
| 16108 | |
| DRAWING NUMBER | |
| 4 / 4 | |