



1 CG-XX 1:10 WALL SCONCE FRONT ELEVATION

FF-SFG-XX
LINEN LAMP SHADE

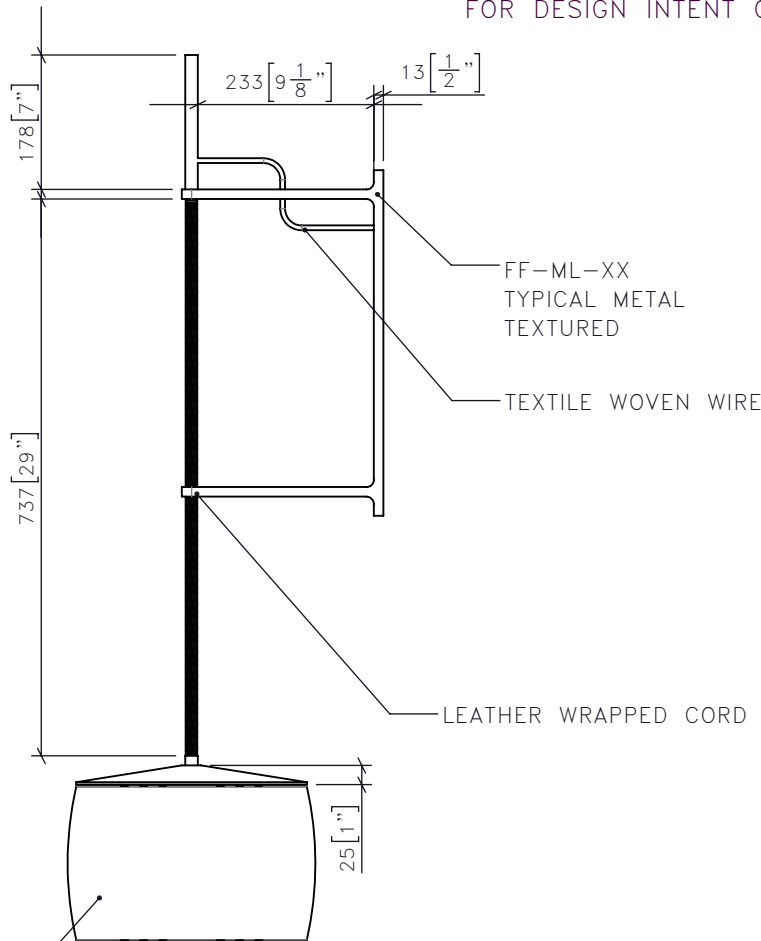

2 CG-XX 1:10 WALL SCONCE SIDE ELEVATION

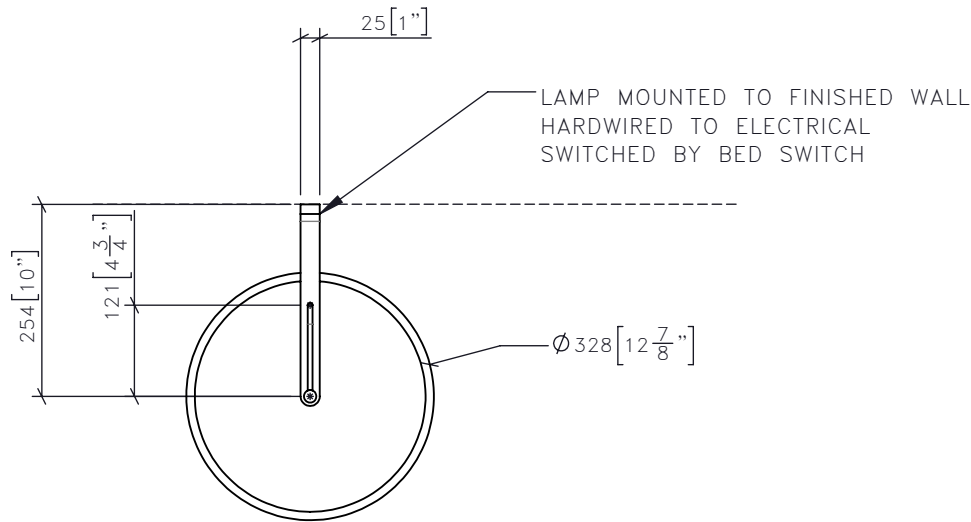

3 CG-XX 1:10 WALL SCONCE PLAN

FOR DESIGN INTENT ONLY

DRAWING ARE NOT TO BE SCALED. CONTRACTOR MUST CHECK AND VERIFY ALL JOB DIMENSIONS, DRAWINGS, DETAILS AND SPECIFICATIONS, AND REPORT ANY DISCREPANCIES TO DESIGNER BEFORE PROCEEDING WITH WORK.

| REV | ISSUED FOR | DATE |
|-----|------------|------|
| | | |

STUDIO
MUNGE

25 WINGOLD AVENUE
TORONTO, ONTARIO
M6B 1P8 CANADA
416.588.1668
STUDIOMUNGE.COM

| | |
|-------------------------|------------------|
| SCALE AS NOTED | DATE 11/30/18 |
| DRAWN BY RC | CHECKED BY |
| PROJECT NAME | |
| SHANGRI-LA NANNING | |
| DRAWING TITLE | |
| CG-XX WALL SCONCE | |
| PROJECT NUMBER 16108 | |
| DRAWING NUMBER 1 / 4 | |

STUDIO MUNGE

Y
F
D
C
B
A
Y

X
1
2
3
4
5
6
X

FOR DESIGN INTENT ONLY

DRAWING ARE NOT TO BE SCALED. CONTRACTOR MUST CHECK AND VERIFY ALL JOB DIMENSIONS, DRAWINGS, DETAILS AND SPECIFICATIONS; AND REPORT ANY DISCREPANCIES TO DESIGNER BEFORE PROCEEDING WITH WORK.


| -REV/ | -ISSUED FOR | -DATE |
|-------|-------------|-------|
| | | |

STUDIO
MUNGE

25 WINGOLD AVENUE
TORONTO, ONTARIO
M6B 1P8 CANADA
416.588.1668
STUDIOMUNGE.COM

| | |
|--|-------------------|
| -SCALE AS NOTED | -DATE 11/30/18 |
| -DRAWN BY RC | -CHECKED BY |
| -PROJECT NAME SHANGRI-LA NANNING | |
| -DRAWING TITLE CG-XX WALL SCONCE | |
| -PROJECT NUMBER 16108 | |
| -DRAWING NUMBER 2 / 4 | |

| | | |
|---|-------|------------------------------|
| 4 | CG-XX | WALL SCONCE RENDERED VIEW |
| | 1:3 | |

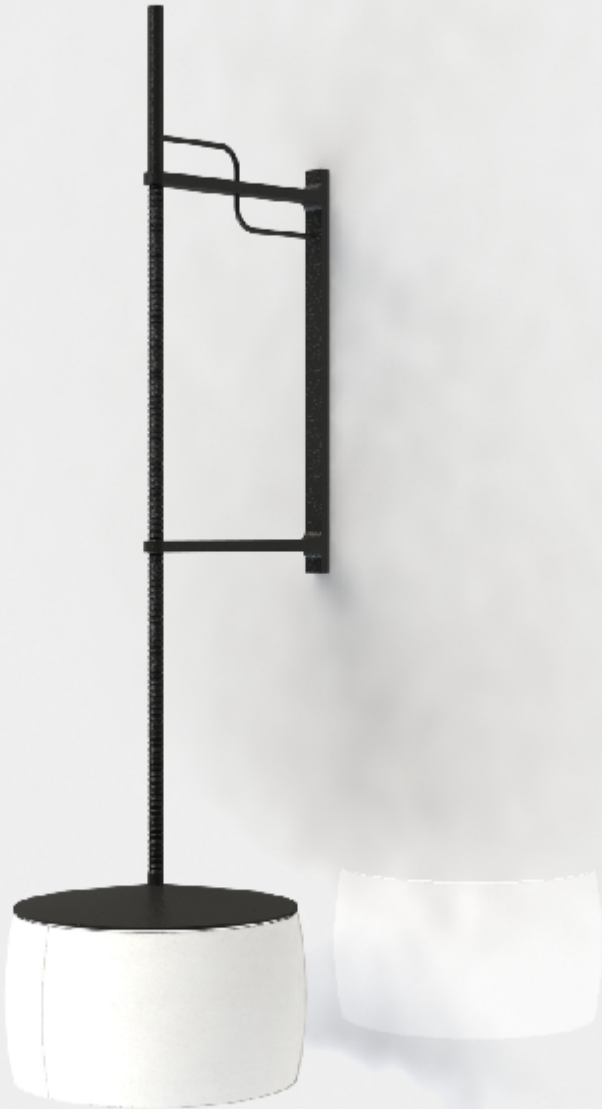



FOR DESIGN INTENT ONLY

DRAWING ARE NOT TO BE SCALED. CONTRACTOR MUST CHECK AND VERIFY ALL JOB DIMENSIONS, DRAWINGS, DETAILS AND SPECIFICATIONS; AND REPORT ANY DISCREPANCIES TO DESIGNER BEFORE PROCEEDING WITH WORK.

| REV | ISSUED FOR | DATE |
|-----|------------|------|
| | | |

STUDIO
MUNGE


25 WINGOLD AVENUE
TORONTO, ONTARIO
M6B 1P8 CANADA
416.588.1668
STUDIOMUNGE.COM

| | |
|----------------------|------------|
| SCALE | DATE |
| AS NOTED | 11/30/18 |
| DRAWN BY | CHECKED BY |
| RC | |
| PROJECT NAME | |
| SHANGRI-LA NANNING | |
| DRAWING TITLE | |
| CG-XX WALL SCONCE | |
| PROJECT NUMBER | |
| 16108 | |
| DRAWING NUMBER | |
| 3 / 4 | |

| | | |
|---|-------|------------------------------|
| 5 | CG-XX | WALL SCONCE RENDERED VIEW |
| | 1:3 | |

STUDIO MUNGE

Y
F
D
C
B
A
Y

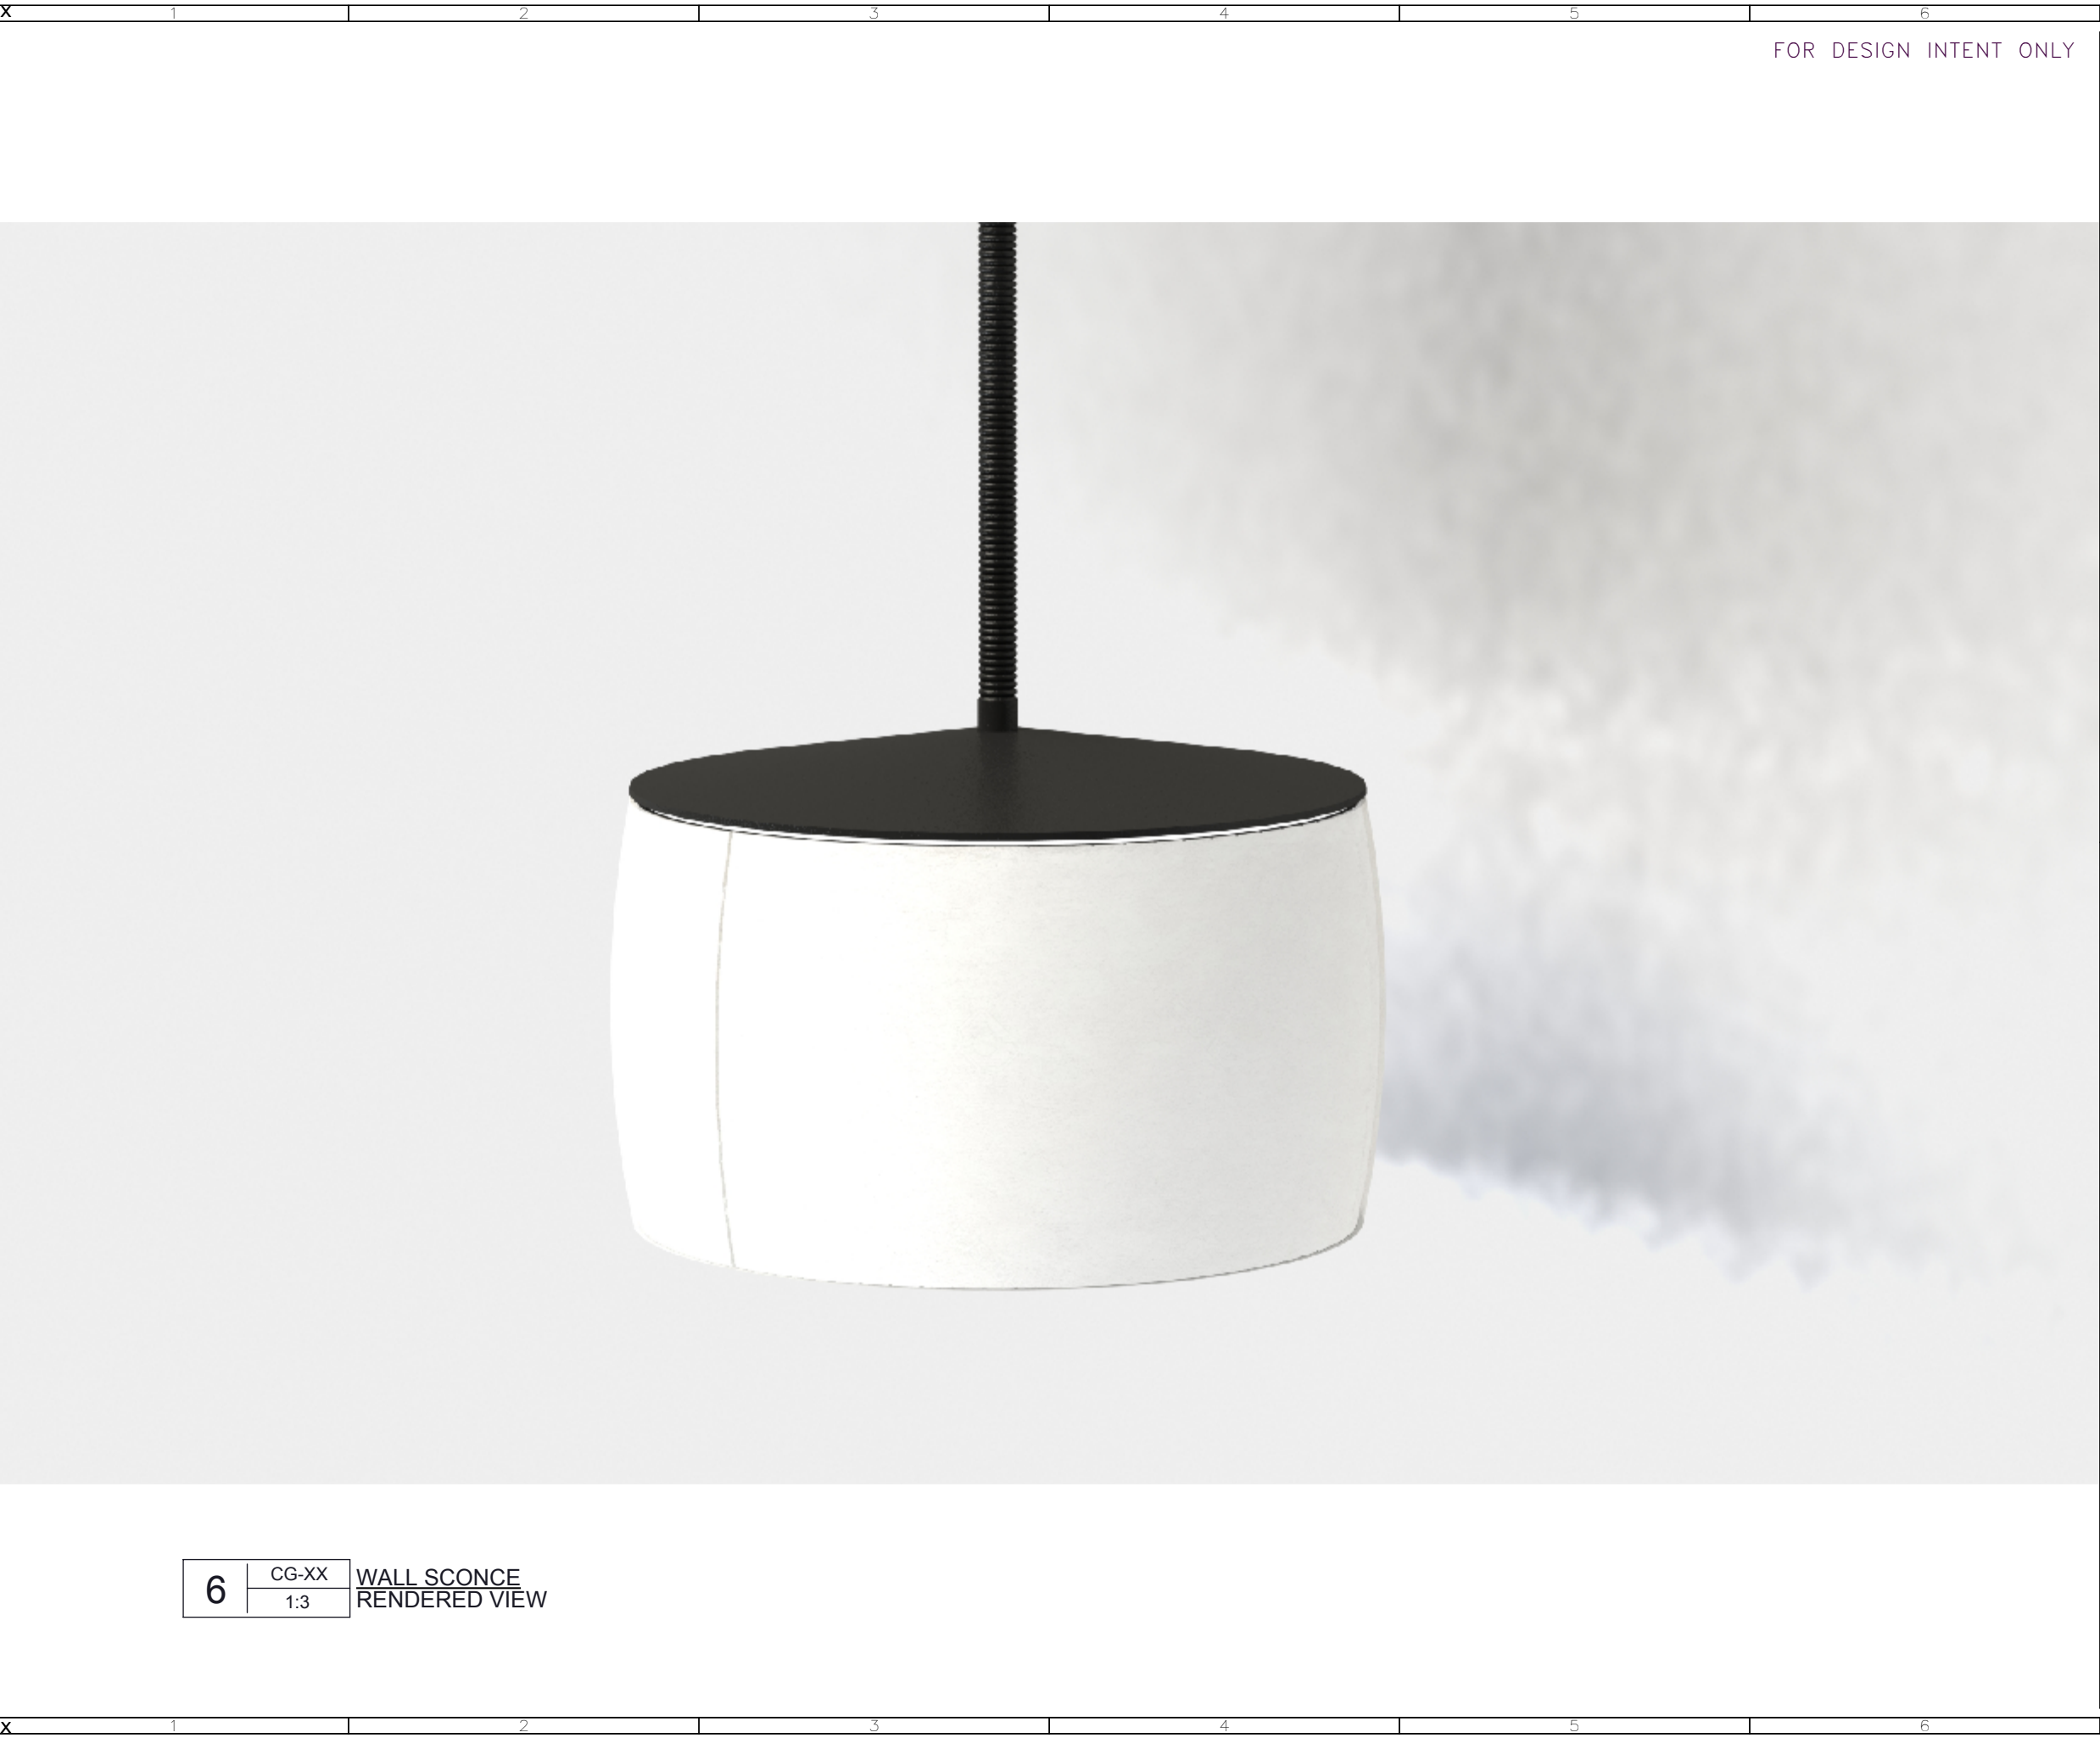

FOR DESIGN INTENT ONLY

DRAWING ARE NOT TO BE SCALED. CONTRACTOR MUST CHECK AND VERIFY ALL JOB DIMENSIONS, DRAWINGS, DETAILS AND SPECIFICATIONS; AND REPORT ANY DISCREPANCIES TO DESIGNER BEFORE PROCEEDING WITH WORK.

| -REV/ | -ISSUED FOR | -DATE |
|-------|-------------|-------|
| | | |

STUDIO
MUNGE

25 WINGOLD AVENUE
TORONTO, ONTARIO
M6B 1P8 CANADA
416.588.1668
STUDIOMUNGE.COM

| | |
|--|-------------------|
| -SCALE AS NOTED | -DATE 11/30/18 |
| -DRAWN BY RC | -CHECKED BY |
| -PROJECT NAME SHANGRI-LA NANNING | |
| -DRAWING TITLE CG-XX WALL SCONCE | |
| -PROJECT NUMBER 16108 | |
| -DRAWING NUMBER 4 / 4 | |

| | | |
|---|-------|------------------------------|
| 6 | CG-XX | WALL SCONCE RENDERED VIEW |
| | 1:3 | |