


STUDIO MUNGE

FOR DESIGN INTENT ONLY

DRAWING ARE NOT TO BE SCALED. CONTRACTOR MUST CHECK AND VERIFY ALL JOB DIMENSIONS, DRAWINGS, DETAILS AND SPECIFICATIONS; AND REPORT ANY DISCREPANCIES TO DESIGNER BEFORE PROCEEDING WITH WORK.

NOTE - MANUFACTURER TO SITE VERIFY FITMENT OF CG-301 COMPONENTS IN ELEVATORS AND DOORWAYS

-REV/	-ISSUED FOR	-DATE

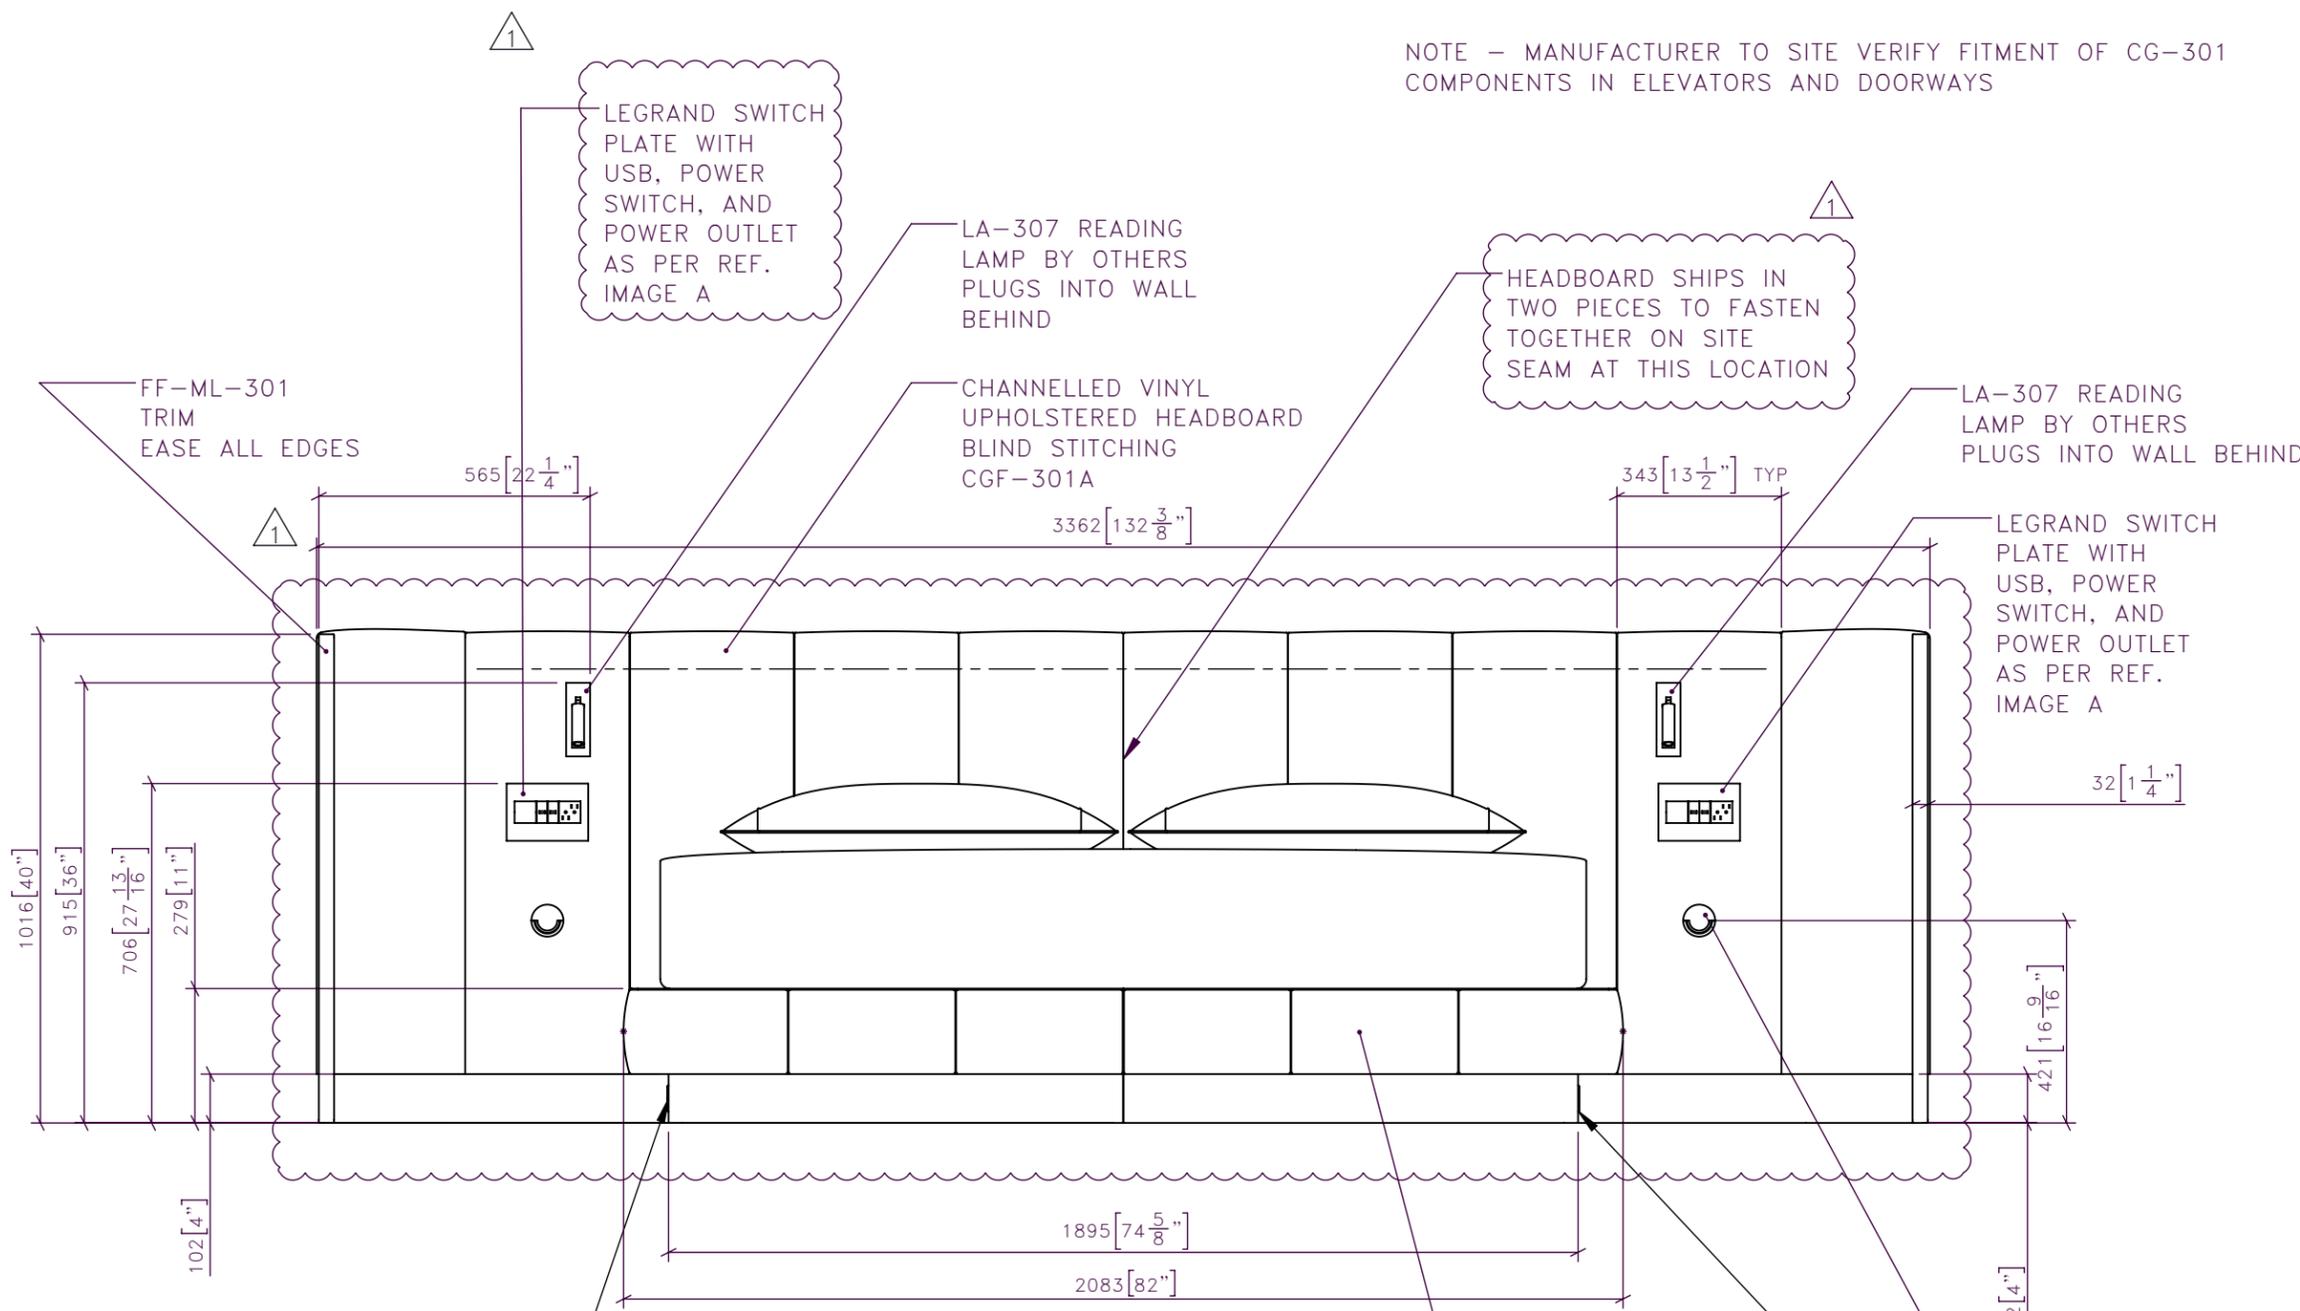

1 CG-301 KING BED AND HEADBOARD
1:15 FRONT ELEVATION

REFERENCE IMAGE A



LEGRAND ADORNE SWITCHPLATE OR APPROVED EQUAL X1 USB, CONVENIENCE OUTLETS, AND ONE PADDLE SWITCH TO CONTROL LED BEHIND FF-ML-301 PLATE FINISH

REFERENCE IMAGE B



LOOK LED 2028 SENSOR-CONTROLLED TOE KICK LIGHT IP44 12 V SYSTEM

STUDIO MUNGE
25 WINGOLD AVENUE
TORONTO, ONTARIO
M6B 1P8 CANADA
416.588.1668
STUDIOMUNGE.COM

-SCALE AS NOTED -DATE 1/3/18

-DRAWN BY AM -CHECKED BY

-PROJECT NAME

PARK HYATT TORONTO
MOCK UP ROOM

-DRAWING TITLE

CG-301
KING BED AND HEADBOARD

-PROJECT NUMBER 16122

-DRAWING NUMBER 1 / 6

FOR DESIGN INTENT ONLY

DRAWING ARE NOT TO BE SCALED. CONTRACTOR MUST CHECK AND VERIFY ALL JOB DIMENSIONS, DRAWINGS, DETAILS AND SPECIFICATIONS; AND REPORT ANY DISCREPANCIES TO DESIGNER BEFORE PROCEEDING WITH WORK.

REFERENCE IMAGE A




-REV/	-ISSUED FOR	-DATE

PLYWOOD FILLER BOX/J-RAIL
INCORPORATES
FULL WIDTH PLUG IN LED STRIP
LIGHT ALONG TOP EDGE
2700K
CONTROLLED WITH HEADBOARD
MOUNTED SWITCHES

CHANNELLED BED BASE
BLIND STITCHING TYP
CGF-301A

FF-PT-301 BASE

CHANNELLED VINYL
UPHOLSTERED HEADBOARD
BLIND STITCHING
CGF-301A

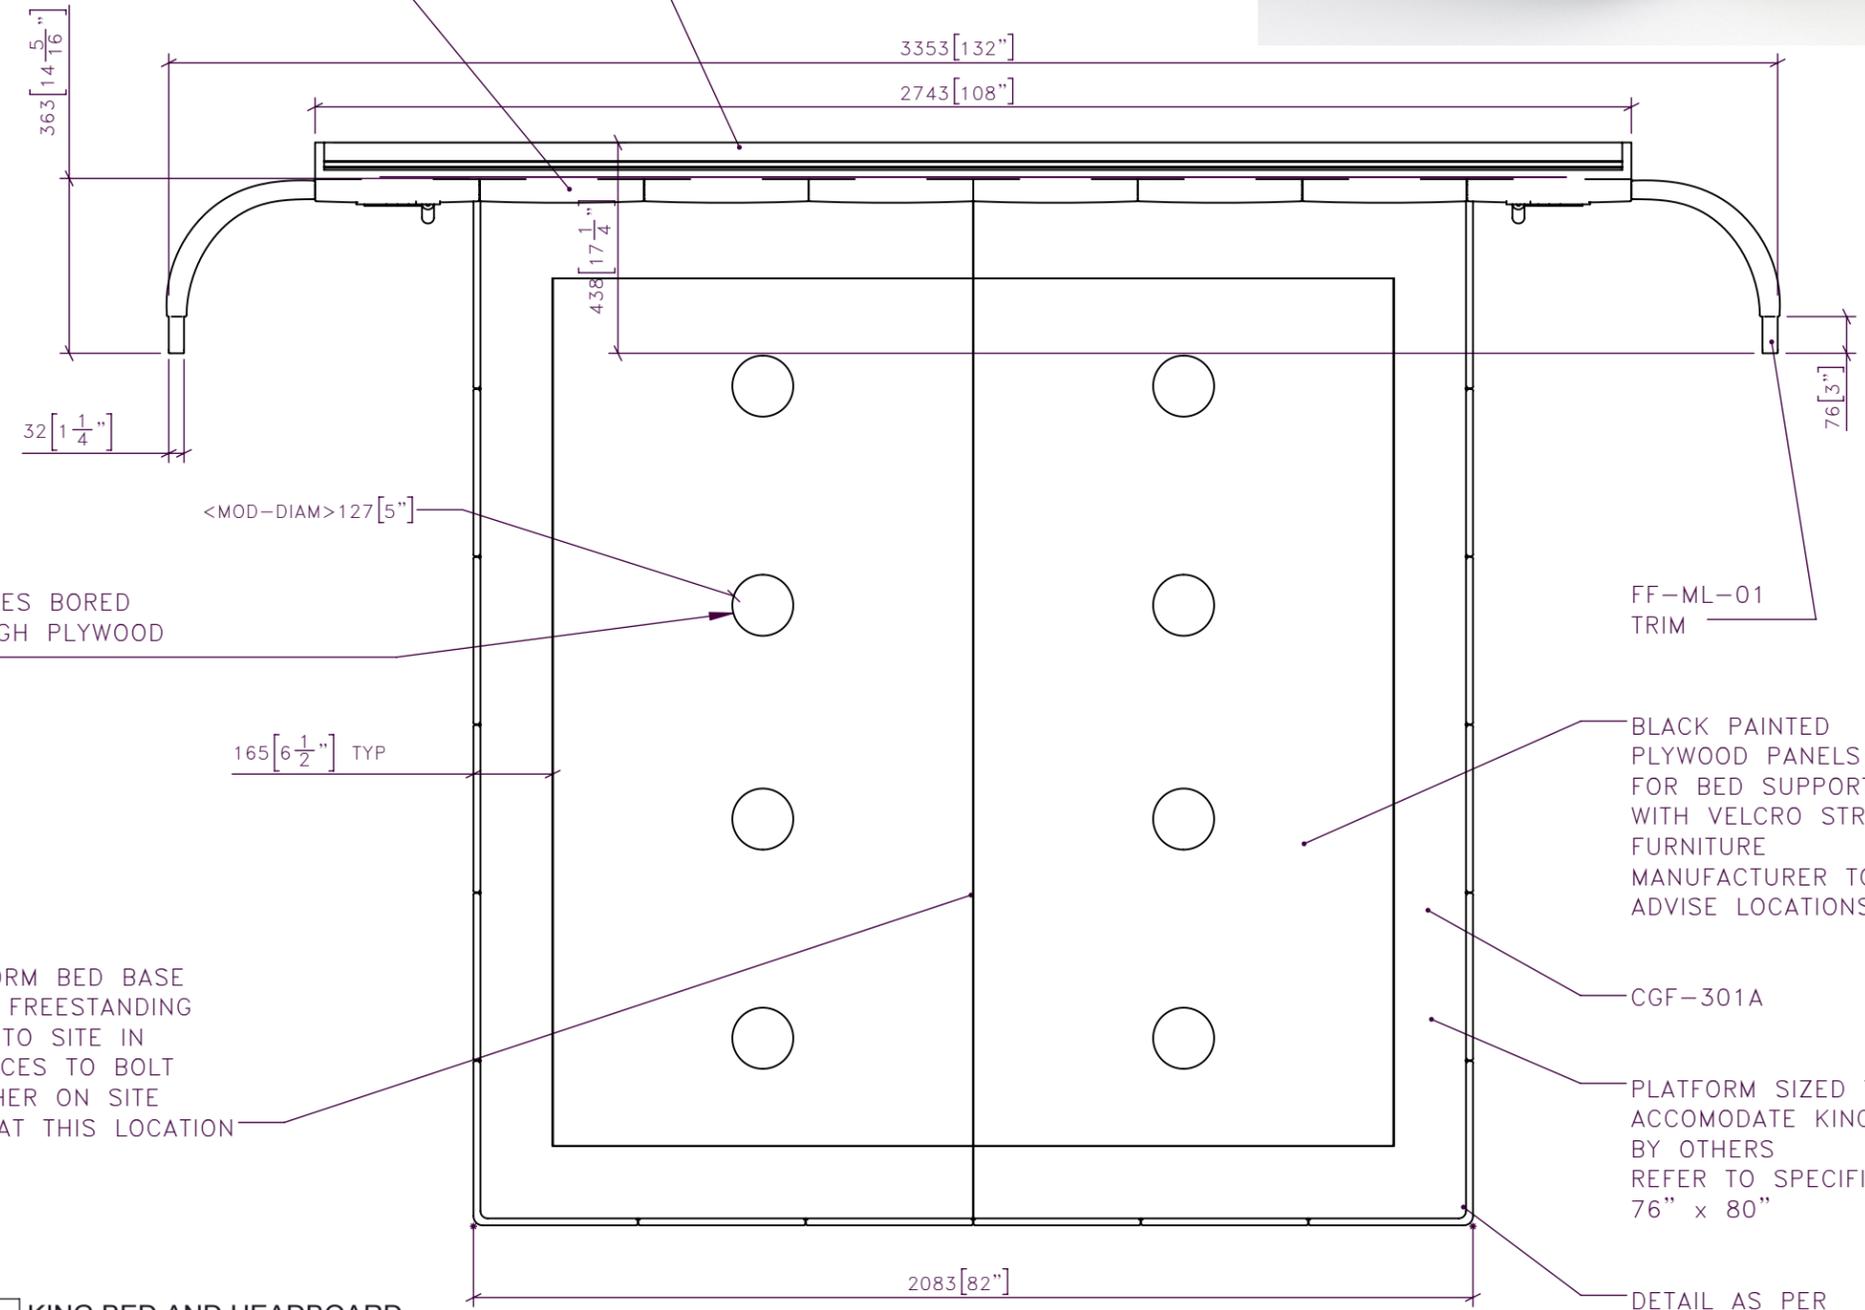

AIRHOLES BORED
THROUGH PLYWOOD
PANEL

FF-ML-01
TRIM

BLACK PAINTED
PLYWOOD PANELS
FOR BED SUPPORT
WITH VELCRO STRIPS
FURNITURE
MANUFACTURER TO
ADVISE LOCATIONS

CGF-301A

PLATFORM SIZED TO
ACCOMODATE KING SIZE MATTRESS
BY OTHERS
REFER TO SPECIFICATION
76" x 80"

DETAIL AS PER
REFERENCE IMAGE A

PLATFORM BED BASE
TO BE FREESTANDING
SHIPS TO SITE IN
X2 PIECES TO BOLT
TOGETHER ON SITE
SEAM AT THIS LOCATION

**STUDIO
MUNGE**
25 WINGOLD AVENUE
TORONTO, ONTARIO
M6B 1P8 CANADA
416.588.1668
STUDIOMUNGE.COM

-SCALE AS NOTED	-DATE 1/3/18
-DRAWN BY AM	-CHECKED BY
-PROJECT NAME	
PARK HYATT TORONTO MOCK UP ROOM	
-DRAWING TITLE	
CG-301 KING BED AND HEADBOARD	
-PROJECT NUMBER 16122	
-DRAWING NUMBER 2 / 6	

2 CG-301 KING BED AND HEADBOARD
1:15 PLAN (MATTRESS REMOVED)

STUDIO MUNGE


FOR DESIGN INTENT ONLY

DRAWING ARE NOT TO BE SCALED. CONTRACTOR MUST CHECK AND VERIFY ALL JOB DIMENSIONS, DRAWINGS, DETAILS AND SPECIFICATIONS, AND REPORT ANY DISCREPANCIES TO DESIGNER BEFORE PROCEEDING WITH WORK.

REV	ISSUED FOR	DATE

STUDIO MUNGE
 25 WINGOLD AVENUE
 TORONTO, ONTARIO
 M6B 1P8 CANADA
 416.588.1668
 STUDIOMUNGE.COM

-SCALE AS NOTED	-DATE 1/3/18
-DRAWN BY AM	-CHECKED BY
-PROJECT NAME PARK HYATT TORONTO MOCK UP ROOM	
-DRAWING TITLE CG-301 KING BED AND HEADBOARD	
-PROJECT NUMBER 16122	
-DRAWING NUMBER 3 / 6	

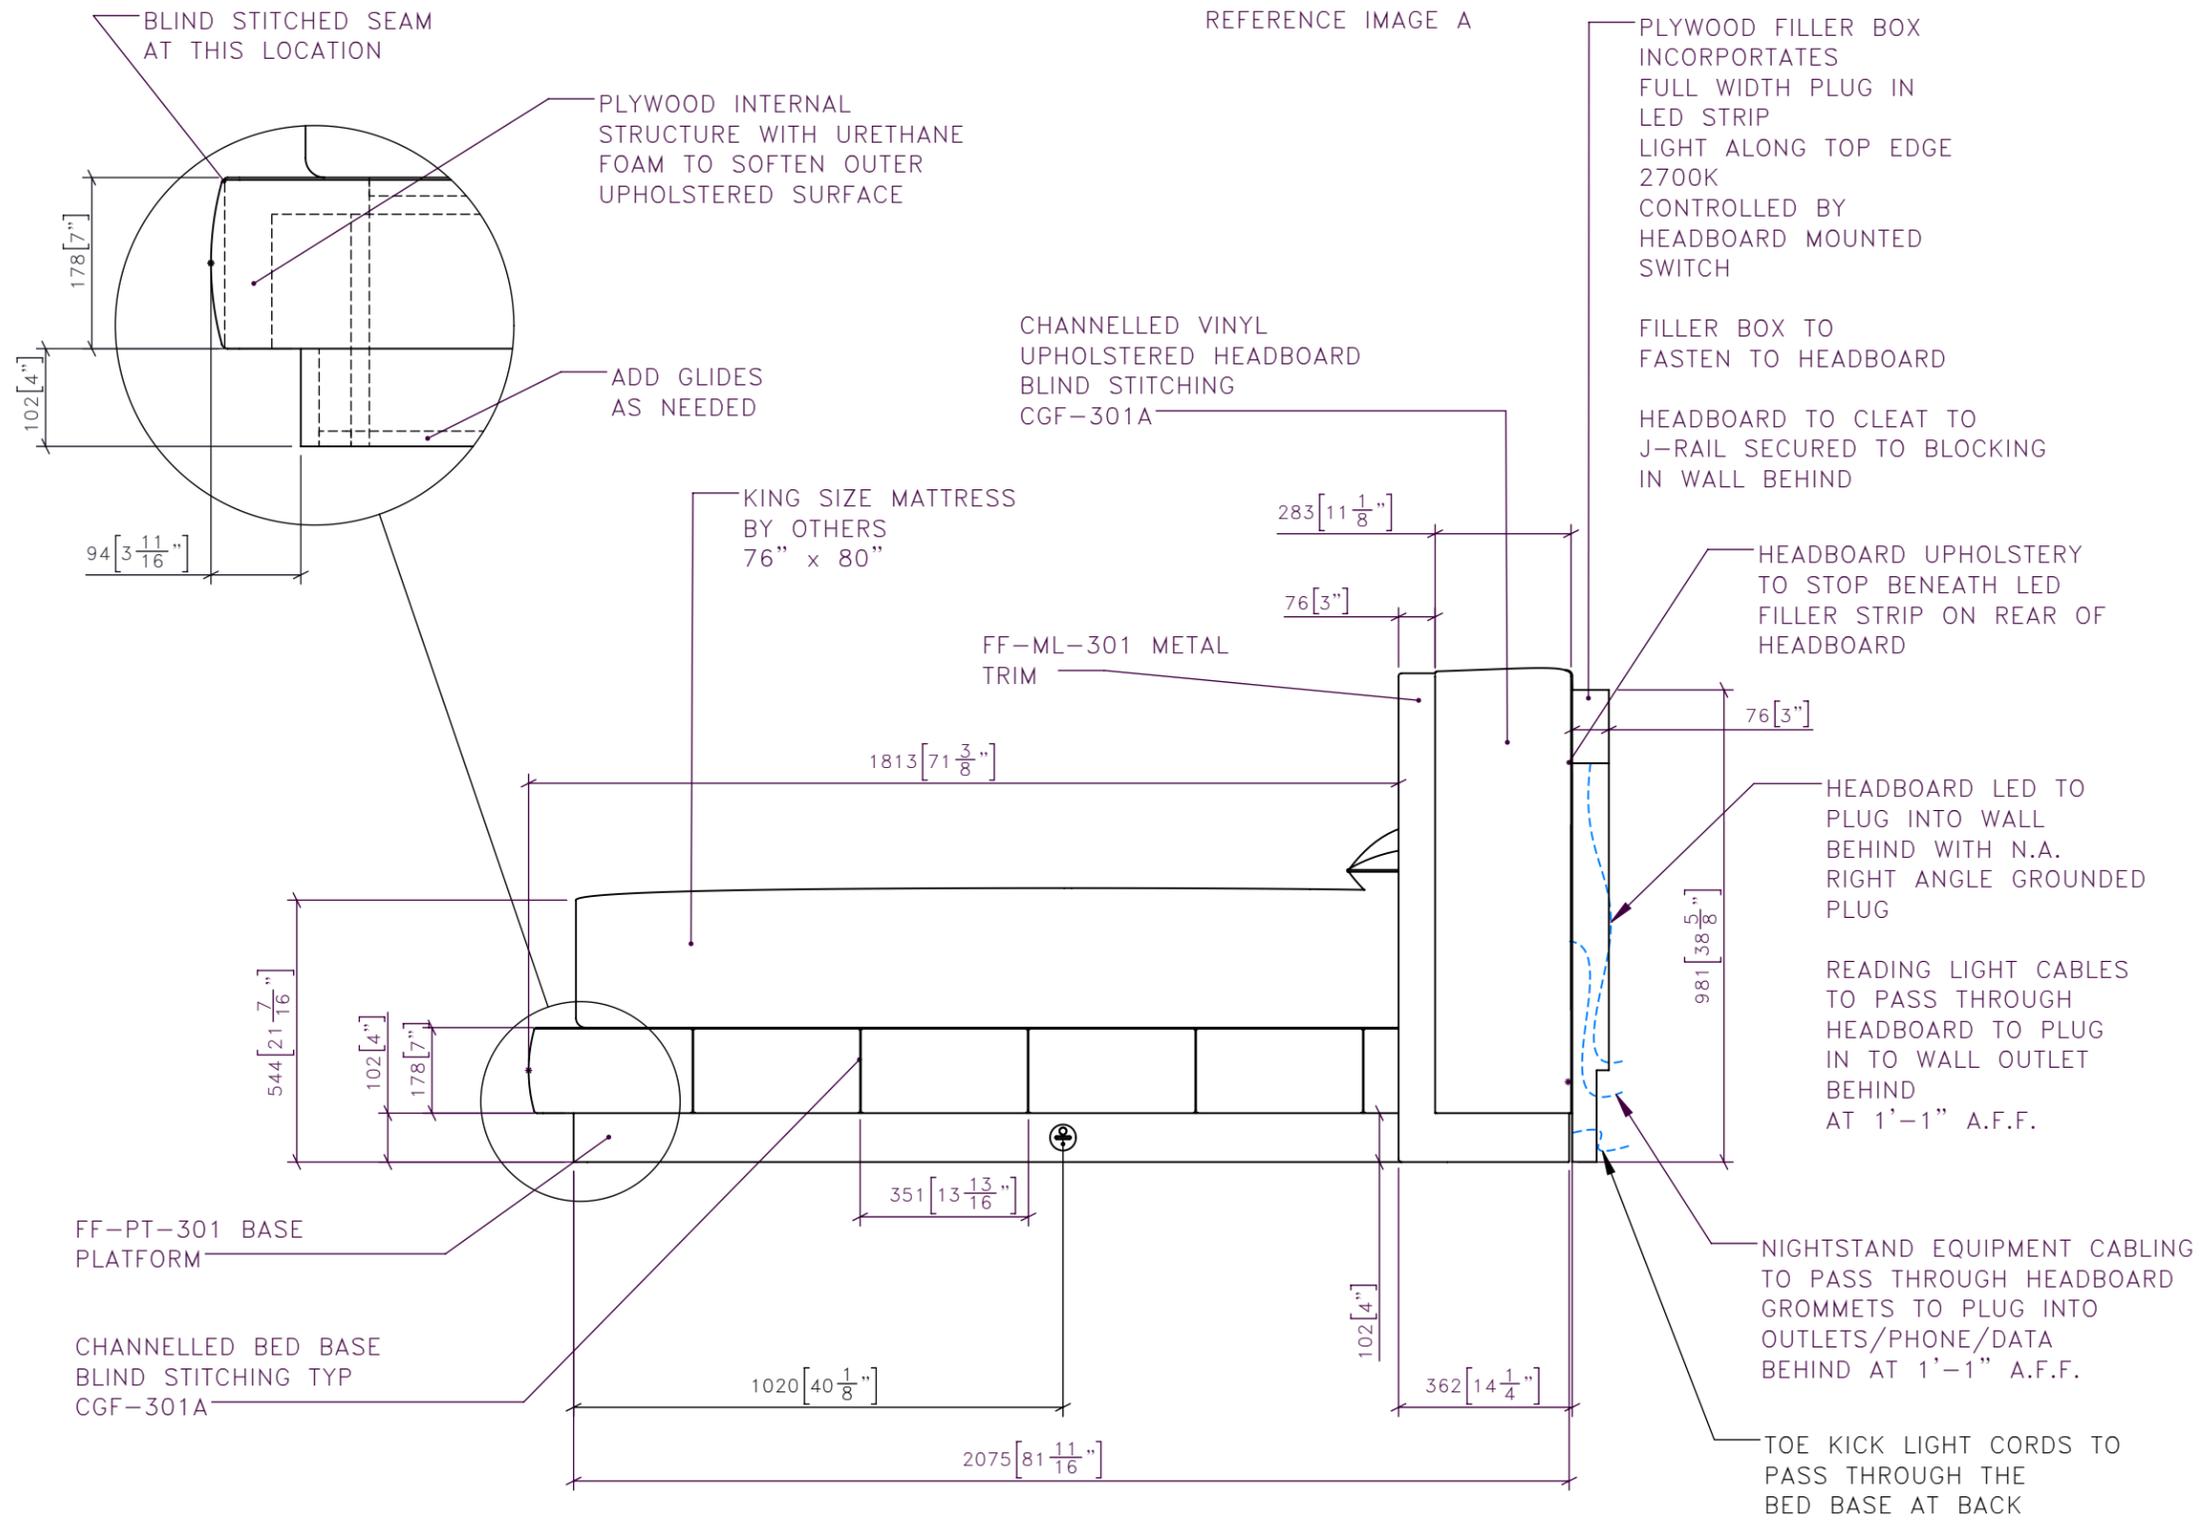

3 CG-301 KING BED AND HEADBOARD
 1:15 SIDE ELEVATION

REFERENCE IMAGE A



LEGRAND ADORNE SWITCHPLATE OR APPROVED EQUAL X1 USB, CONVENIENCE OUTLETS, AND ONE PADDLE SWITCH TO CONTROL LED BEHIND FF-ML-301 PLATE FINISH

REFERENCE IMAGE B



FOR DESIGN INTENT ONLY
LOOX LED 2028 SENSOR-CONTROLLED TOE KICK LIGHT IP44 12 V SYSTEM

CHANNELLED VINYL UPHOLSTERED HEADBOARD BLIND STITCHING CGF-301A

LA-307 READING LAMP BY OTHERS TO PLUG IN BEHIND HEADBOARD AT 1'-1" A.F.F.

FF-ML-301

REFER TO REF. IMG. A

ROUND METAL CORD GROMMET FF-ML-301 FINISH

FF-ML-301

45 DEGREE LED STRIP LIGHTING WITH OPAL DIFFUSER IN ALUMINUM CHANNEL 2700K, PLUG END TO PLUG INTO WALL OUTLET BEHIND SWITCHED ON/OFF WITH HEADBOARD MOUNTED SWITCHES

FF-PT-301

PLYWOOD FILLER HOLDS LED STRIP, FASTENS TO HEADBOARD ON SITE - CLEATS TO WALL MOUNTED J-RAIL ON INSTALLATION

LA-307 READING LAMP BY OTHERS TO PLUG IN BEHIND HEADBOARD AT 1'-1" A.F.F.

FF-ML-301

PLATFORM BED BASE TO BE FREESTANDING SHIPS TO SITE IN X2 PIECES TO BOLT TOGETHER ON SITE

CHANNELLED VINYL UPHOLSTERED BEDRAILS BLIND STITCHING CGF-301A

LOOX LED 2028 SENSOR-CONTROLLED TOE KICK LIGHT IP44 12 V SYSTEM REFER TO IMAGE B

FF-PT-301

DRAWING ARE NOT TO BE SCALED. CONTRACTOR MUST CHECK AND VERIFY ALL JOB DIMENSIONS, DRAWINGS, DETAILS AND SPECIFICATIONS; AND REPORT ANY DISCREPANCIES TO DESIGNER BEFORE PROCEEDING WITH WORK.

-REV/	-ISSUED FOR	-DATE

STUDIO MUNGE
 25 WINGOLD AVENUE
 TORONTO, ONTARIO
 M6B 1P8 CANADA
 416.588.1668
 STUDIOMUNGE.COM

-SCALE
AS NOTED

-DATE
1/3/18

-DRAWN BY
AM

-CHECKED BY

-PROJECT NAME

PARK HYATT TORONTO
MOCK UP ROOM

-DRAWING TITLE

CG-301
KING BED AND HEADBOARD

-PROJECT NUMBER
16122

-DRAWING NUMBER
4 / 6


4 | CG-301 | **KING BED AND HEADBOARD**
 1:15 | ISOMETRIC

FOR DESIGN INTENT ONLY


DRAWING ARE NOT TO BE SCALED. CONTRACTOR MUST CHECK AND VERIFY ALL JOB DIMENSIONS, DRAWINGS, DETAILS AND SPECIFICATIONS; AND REPORT ANY DISCREPANCIES TO DESIGNER BEFORE PROCEEDING WITH WORK.

REV	ISSUED FOR	DATE

5 CG-301 KING BED AND HEADBOARD
1:15 LED FILLER DETAILS

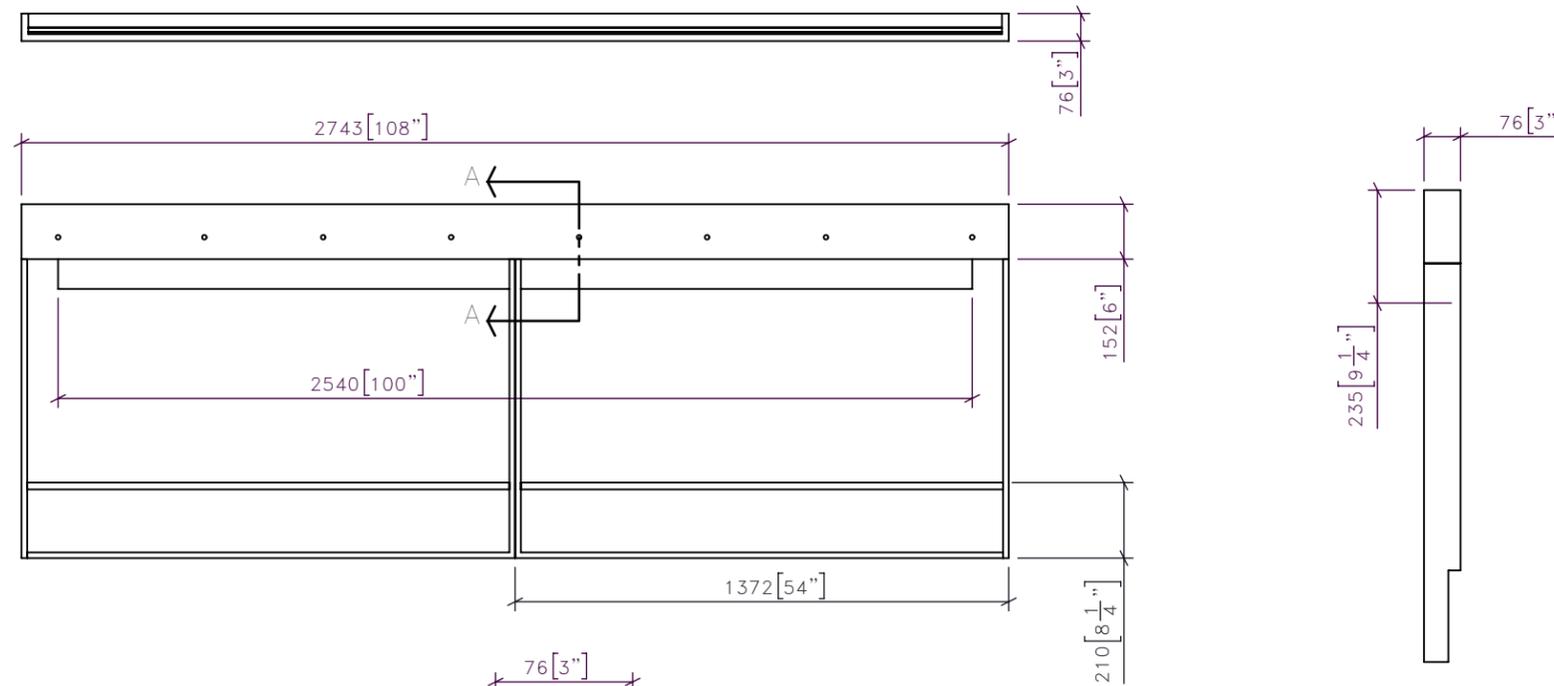

- INDICATES WIRE PATH TO HEADBOARD SWITCH CONTROLLED OUTLET (MOUNTED TO HEADBOARD REAR)
- INDICATES LED STRIP LIGHTING IN 45 DEGREE ALUMINUM CHANNEL WITH OPAL DIFFUSER
- 2700 K SUPPLY WITH PLUG END TO PLUG INTO WALL BEHIND
- LED TO WIRE TO HEADBOARD MOUNTED SWITCH TO CONTROL ON/OFF
- STANDARD CLEARANCE HOLES FOR WOOD SCREWS TO MOUNT UNIT TO HEADBOARD

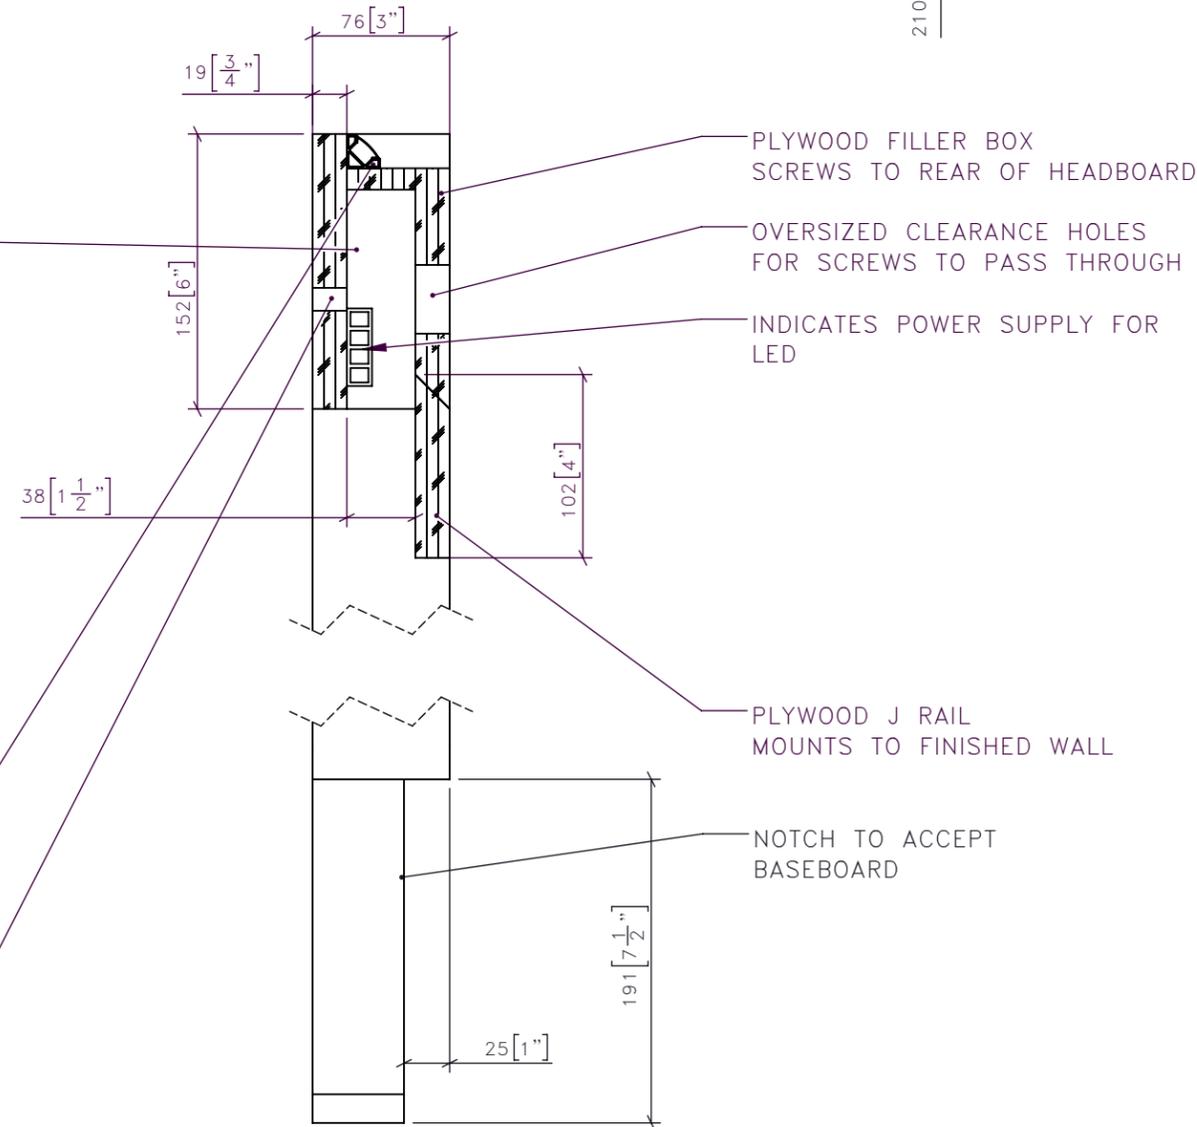

- PLYWOOD FILLER BOX SCREWS TO REAR OF HEADBOARD
- OVERSIZED CLEARANCE HOLES FOR SCREWS TO PASS THROUGH
- INDICATES POWER SUPPLY FOR LED
- PLYWOOD J RAIL MOUNTS TO FINISHED WALL
- NOTCH TO ACCEPT BASEBOARD

6 CG-301 KING BED AND HEADBOARD
1:15 SECTION A

STUDIO MUNGE
25 WINGOLD AVENUE
TORONTO, ONTARIO
M6B 1P8 CANADA
416.588.1668
STUDIOMUNGE.COM

-SCALE AS NOTED	-DATE 1/3/18
-DRAWN BY AM	-CHECKED BY
-PROJECT NAME PARK HYATT TORONTO MOCK UP ROOM	
-DRAWING TITLE CG-301 KING BED AND HEADBOARD	
-PROJECT NUMBER 16122	
-DRAWING NUMBER 5 / 6	

STUDIO MUNGE
E
D
C
B
A
Y

FOR DESIGN INTENT ONLY

DRAWING ARE NOT TO BE SCALED. CONTRACTOR MUST CHECK AND VERIFY ALL JOB DIMENSIONS, DRAWINGS, DETAILS AND SPECIFICATIONS; AND REPORT ANY DISCREPANCIES TO DESIGNER BEFORE PROCEEDING WITH WORK.

-REV/	-ISSUED FOR	-DATE



**STUDIO
MUNGE**
25 WINGOLD AVENUE
TORONTO, ONTARIO
M6B 1P8 CANADA
416.588.1668
STUDIOMUNGE.COM

-SCALE AS NOTED	-DATE 1/3/18
-DRAWN BY AM	-CHECKED BY
-PROJECT NAME PARK HYATT TORONTO MOCK UP ROOM	
-DRAWING TITLE CG-301 KING BED AND HEADBOARD	
-PROJECT NUMBER 16122	
-DRAWING NUMBER 6 / 6	

7 | CG-301 | KING BED AND HEADBOARD
NTS | RENDERED VIEW