



FOR DESIGN INTENT ONLY

DRAWING ARE NOT TO BE SCALED. CONTRACTOR MUST CHECK AND VERIFY ALL JOB DIMENSIONS, DRAWINGS, DETAILS AND SPECIFICATIONS; AND REPORT ANY DISCREPANCIES TO DESIGNER BEFORE PROCEEDING WITH WORK.


| REV | ISSUED FOR | DATE |
|-----|------------|------|
| | | |

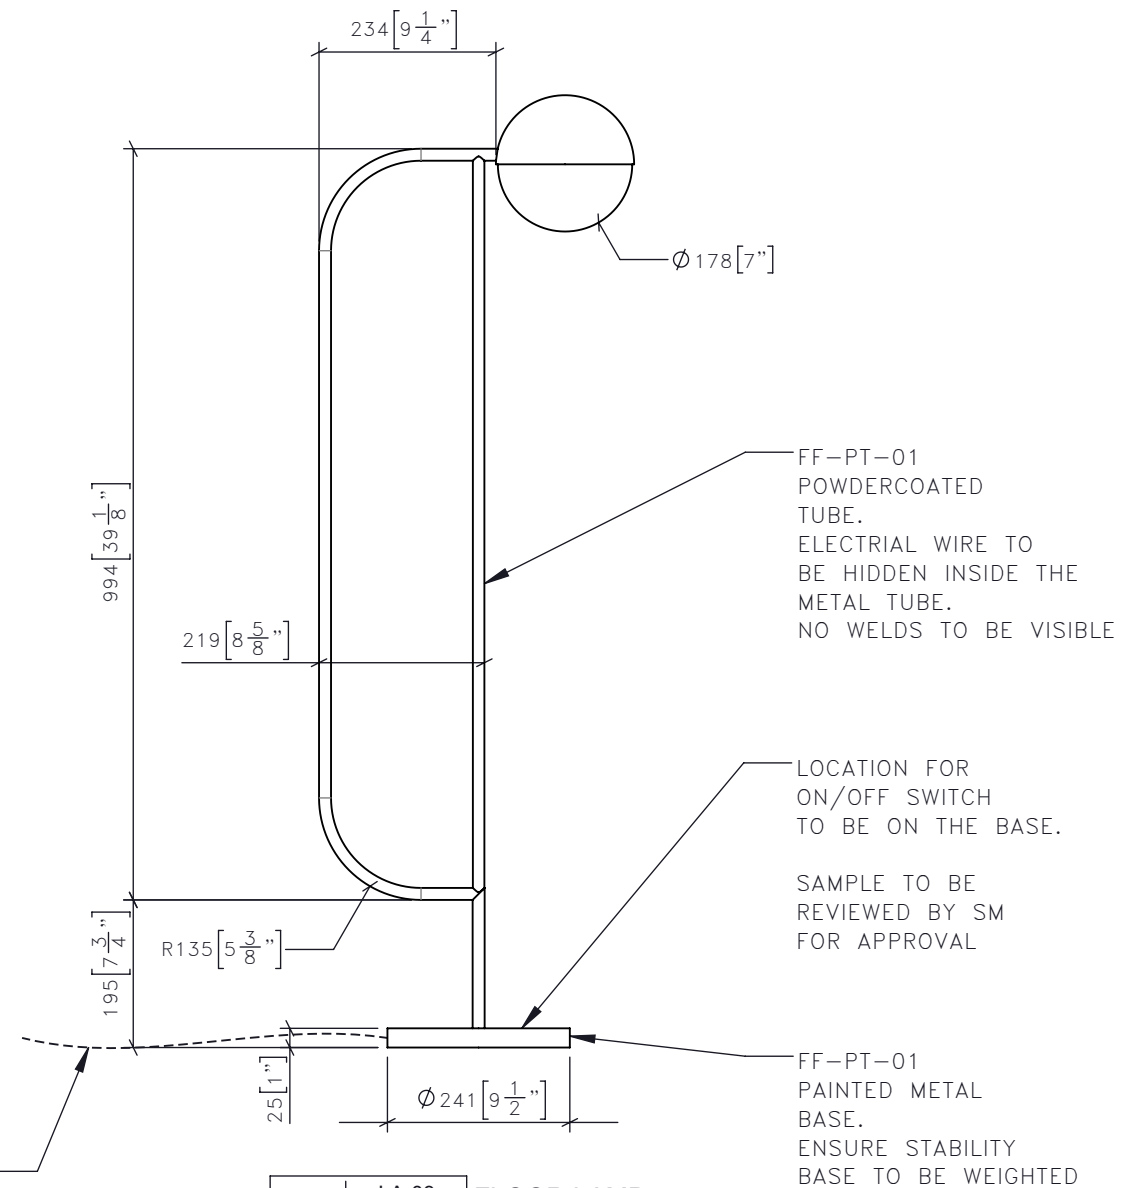

1 LA-03 FLOOR LAMP FRONT ELEVATION
1:10

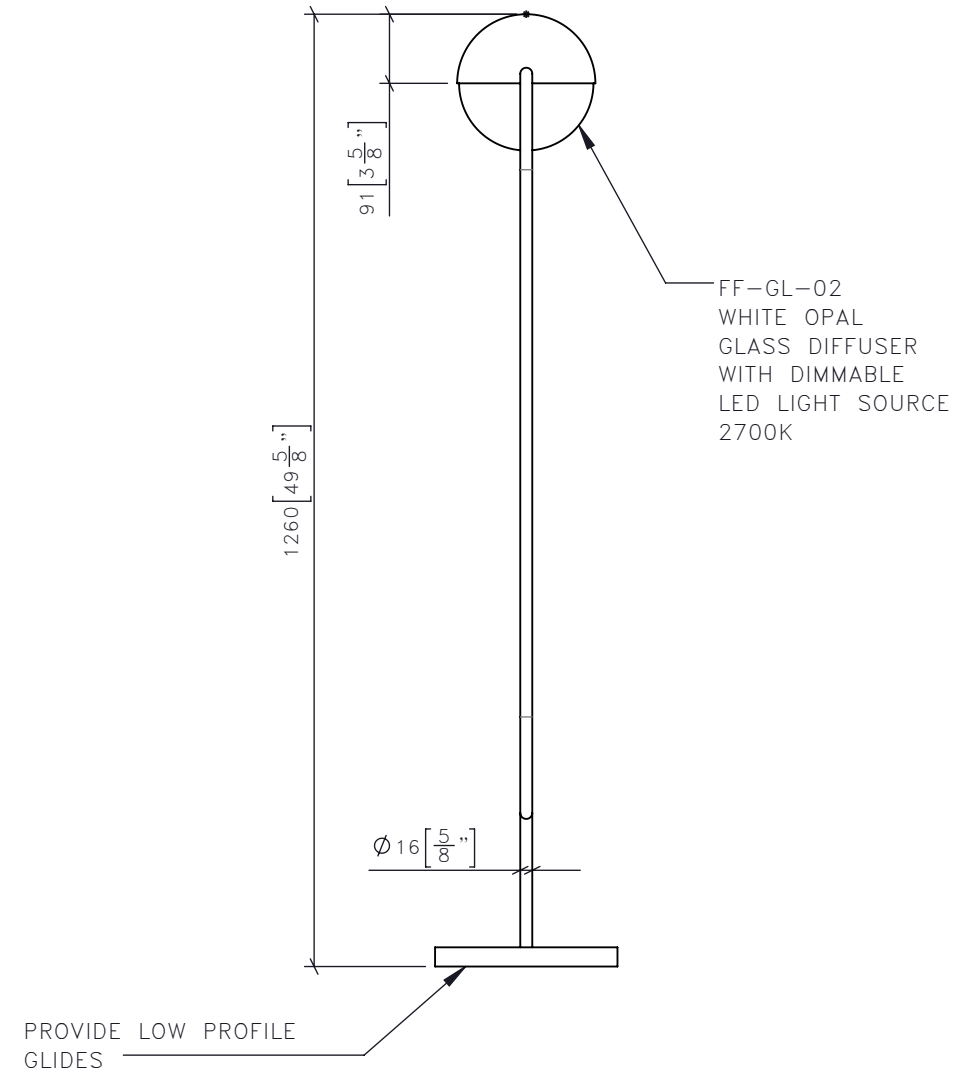

3 LA-03 FLOOR LAMP SIDE ELEVATION
1:10

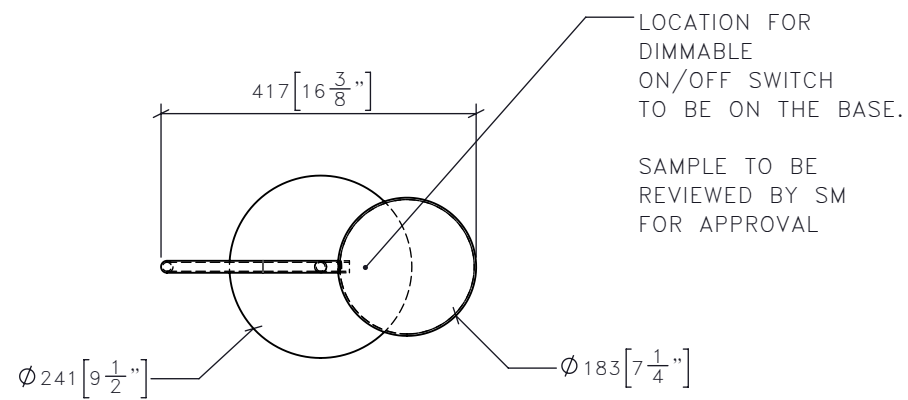

2 LA-03 FLOOR LAMP PLAN
1:10

BLACK CLOTH WRAPPED CORD

FF-PT-01 POWDERCOATED TUBE. ELECTRICAL WIRE TO BE HIDDEN INSIDE THE METAL TUBE. NO WELDS TO BE VISIBLE

LOCATION FOR ON/OFF SWITCH TO BE ON THE BASE.

SAMPLE TO BE REVIEWED BY SM FOR APPROVAL

FF-PT-01 PAINTED METAL BASE. ENSURE STABILITY BASE TO BE WEIGHTED

LOCATION FOR DIMMABLE ON/OFF SWITCH TO BE ON THE BASE.

SAMPLE TO BE REVIEWED BY SM FOR APPROVAL

FF-GL-02 WHITE OPAL GLASS DIFFUSER WITH DIMMABLE LED LIGHT SOURCE 2700K

PROVIDE LOW PROFILE GLIDES

STUDIO MUNGE
25 WINGOLD AVENUE
TORONTO, ONTARIO
M6B 1P8 CANADA
416.588.1668
STUDIOMUNGE.COM

-SCALE AS NOTED -DATE 4/27/20

-DRAWN BY EP -CHECKED BY

-PROJECT NAME

CANOPY HOTEL

-DRAWING TITLE

LA-03 FLOOR LAMP

-PROJECT NUMBER 15139


-DRAWING NUMBER 1 / 2

STUDIO MUNGE

FOR DESIGN INTENT ONLY

DRAWING ARE NOT TO BE SCALED. CONTRACTOR MUST CHECK AND VERIFY ALL JOB DIMENSIONS, DRAWINGS, DETAILS AND SPECIFICATIONS; AND REPORT ANY DISCREPANCIES TO DESIGNER BEFORE PROCEEDING WITH WORK.

| -REV/ | -ISSUED FOR | -DATE |
|-------|-------------|-------|
| | | |

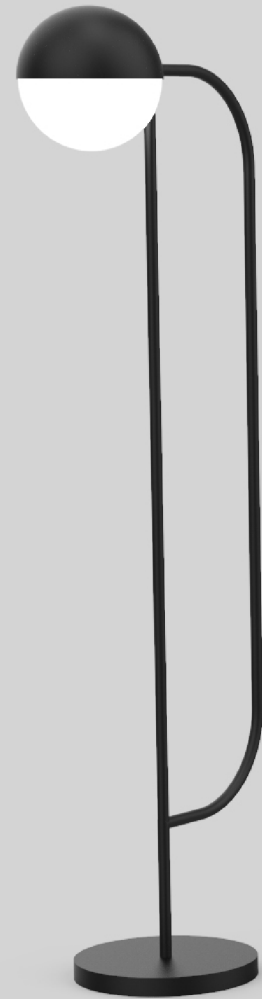

**STUDIO
MUNGE** 25 WINGOLD AVENUE
TORONTO, ONTARIO
M6B 1P8 CANADA
416.588.1668
STUDIOMUNGE.COM

-SCALE AS NOTED **-DATE** 4/27/20

-DRAWN BY EP **-CHECKED BY**

-PROJECT NAME
CANOPY HOTEL

-DRAWING TITLE
LA-03
FLOOR LAMP

-PROJECT NUMBER
15139

-DRAWING NUMBER
2 / 2