



STUDIO MUNGE

	</	
--	--	----	--

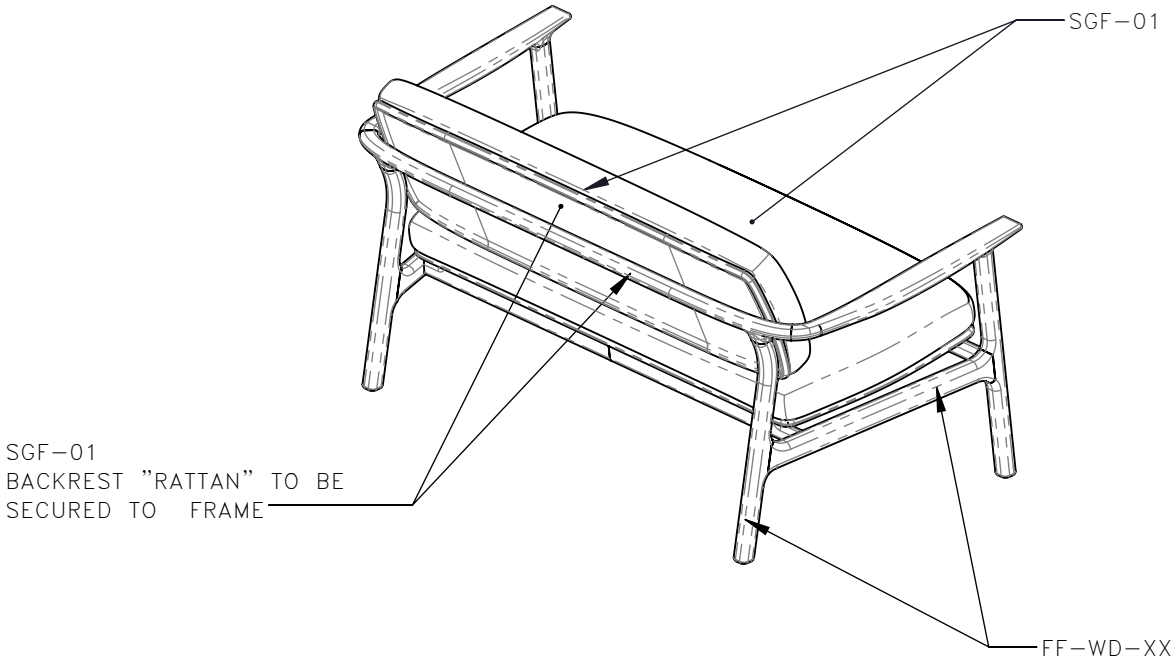

1	SG-XX	2 SEATER SOFA ISOMETRIC REAR
	1:16	

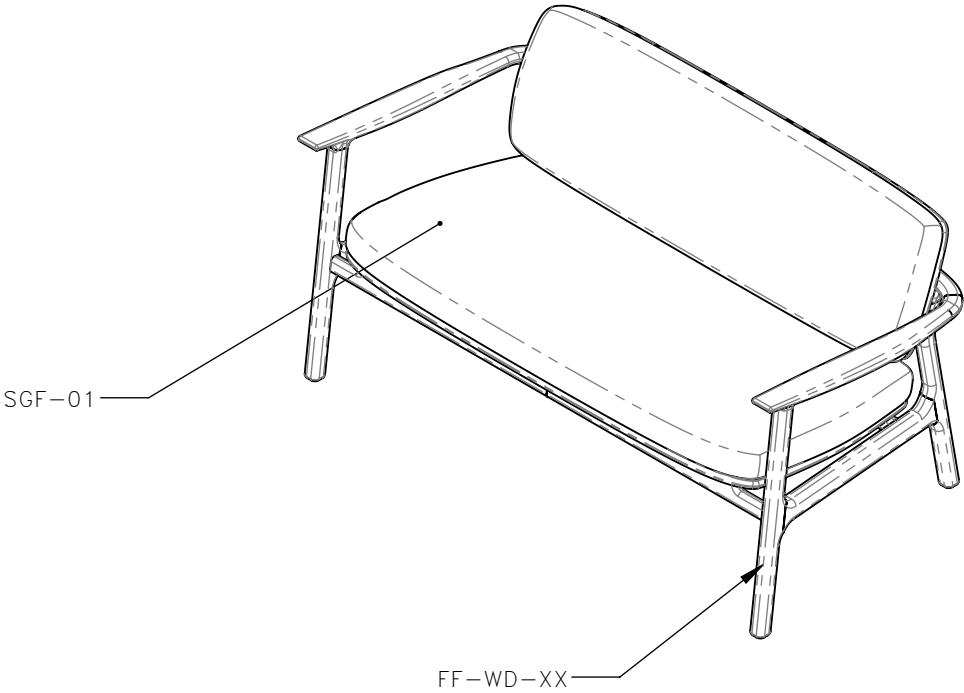

2	SG-XX	2 SEATER SOFA ISOMETRIC FRONT
	1:16	

DRAWING ARE NOT TO BE SCALED. CONTRACTOR MUST CHECK AND VERIFY ALL JOB DIMENSIONS, DRAWINGS, DETAILS AND SPECIFICATIONS; AND REPORT ANY DISCREPANCIES TO DESIGNER BEFORE PROCEEDING WITH WORK.


-REV/	-ISSUED FOR	-DATE

STUDIO
MUNGE


25 WINGOLD AVENUE
TORONTO, ONTARIO
M6B 1P8 CANADA
416.588.1668
STUDIOMUNGE.COM

-SCALE AS NOTED	-DATE 2/16/21
-DRAWN BY RC	-CHECKED BY
-PROJECT NAME	
AM COLLECTION	
-DRAWING TITLE	
SG-XX 2 SEATER SOFA	
-PROJECT NUMBER 17148	
-DRAWING NUMBER 2 / 5	


STUDIO MUNGE

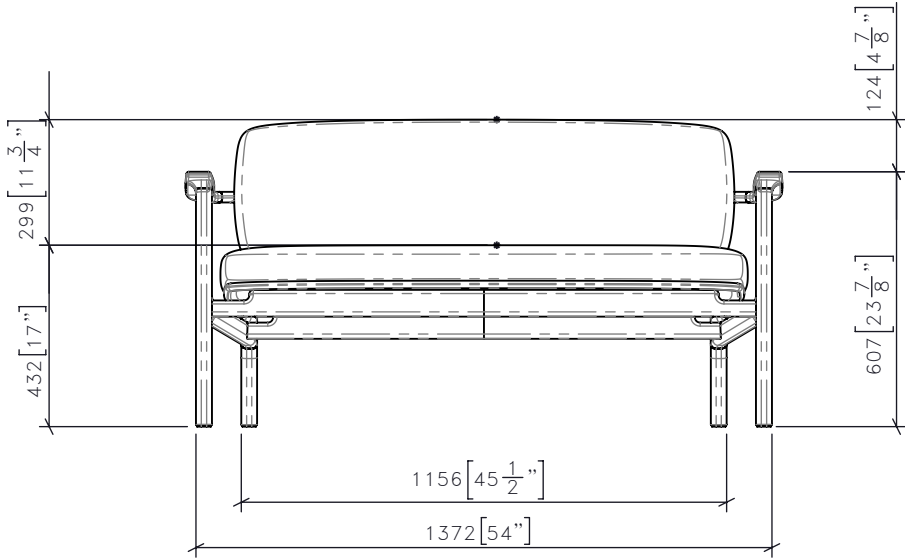


3 SG-XX
1:18 2 SEATER SOFA
FRONT ELEVATION

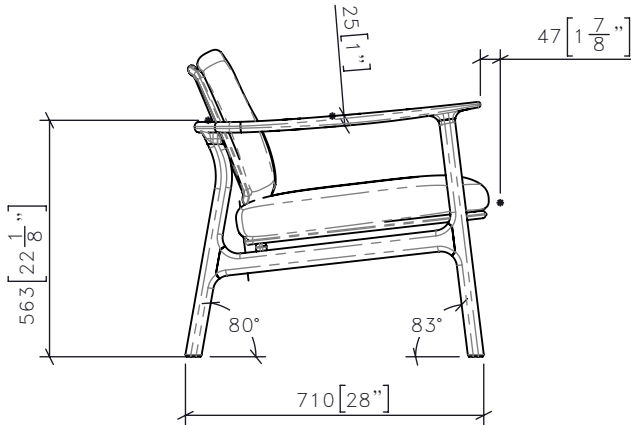

5 SG-XX
1:18 2 SEATER SOFA
BACK ELEVATION

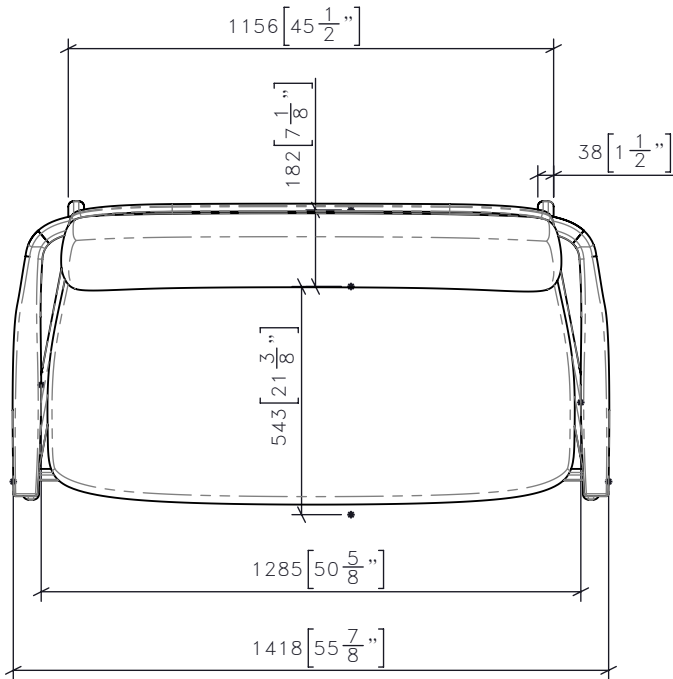

4 SG-XX
1:18 2 SEATER SOFA
PLAN

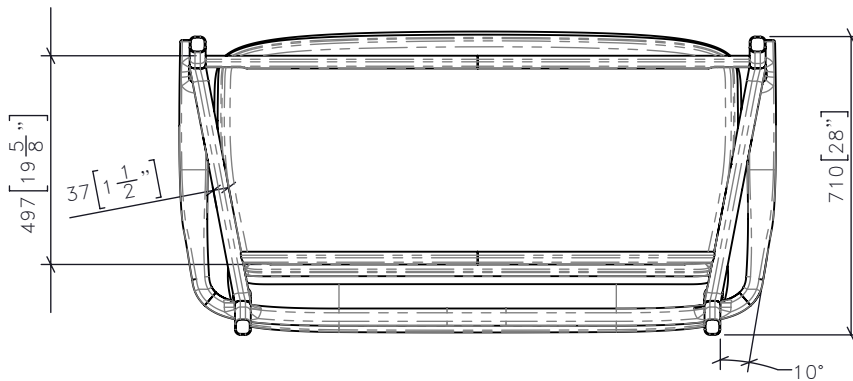

6 SG-XX
1:18 2 SEATER SOFA
BOTTOM PLAN


DRAWING ARE NOT TO BE SCALED. CONTRACTOR MUST CHECK AND VERIFY ALL JOB DIMENSIONS, DRAWINGS, DETAILS AND SPECIFICATIONS; AND REPORT ANY DISCREPANCIES TO DESIGNER BEFORE PROCEEDING WITH WORK.

REV	ISSUED FOR	DATE

STUDIO
MUNGE

25 WINGOLD AVENUE
TORONTO, ONTARIO
M6B 1P8 CANADA
416.588.1668
STUDIOMUNGE.COM

SCALE AS NOTED	DATE 2/16/21
DRAWN BY RC	CHECKED BY
PROJECT NAME	
AM COLLECTION	
DRAWING TITLE	
SG-XX 2 SEATER SOFA	
PROJECT NUMBER 17148	
DRAWING NUMBER 3 / 5	

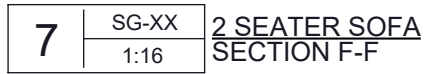

-SCALE AS NOTED	-DATE 2/16/21
-DRAWN BY RC	-CHECKED BY
-PROJECT NAME AM COLLECTION	
-DRAWING TITLE SG-XX 2 SEATER SOFA	
-PROJECT NUMBER 17148	
-DRAWING NUMBER 4 / 5	

IMAGE AS REFERENCE FOR THE CUSHIONS LOOK ONLY



9	SG-XX	2 SEATER SOFA
	1:8	RENDERED VIEW

DRAWING ARE NOT TO BE SCALED. CONTRACTOR MUST CHECK AND VERIFY ALL JOB DIMENSIONS, DRAWINGS, DETAILS AND SPECIFICATIONS, AND REPORT ANY DISCREPANCIES TO DESIGNER BEFORE PROCEEDING WITH WORK.

REV	ISSUED FOR	DATE

STUDIO
MUNGE

25 WINGOLD AVENUE
TORONTO, ONTARIO
M6B 1P8 CANADA
416.588.1668
STUDIOMUNGE.COM

SCALE	DATE
AS NOTED	2/16/21
DRAWN BY	CHECKED BY
RC	
PROJECT NAME	
AM COLLECTION	
DRAWING TITLE	
SG-XX 2 SEATER SOFA	
PROJECT NUMBER	
17148	
DRAWING NUMBER	
5 / 5	