


1 CG-306 NIGHT STAND
 1:10 FRONT ELEVATION

ROUTERED CHANNEL
 DOWN LEG FOR WIRE
 MANAGEMENT
 25MM X 20M

REMOVABLE COVERING
 PLATE
 FF-WD-01


INTERGRATED WIRE
 MANAGMENT TO PLUG
 INTO WALL BEHIND

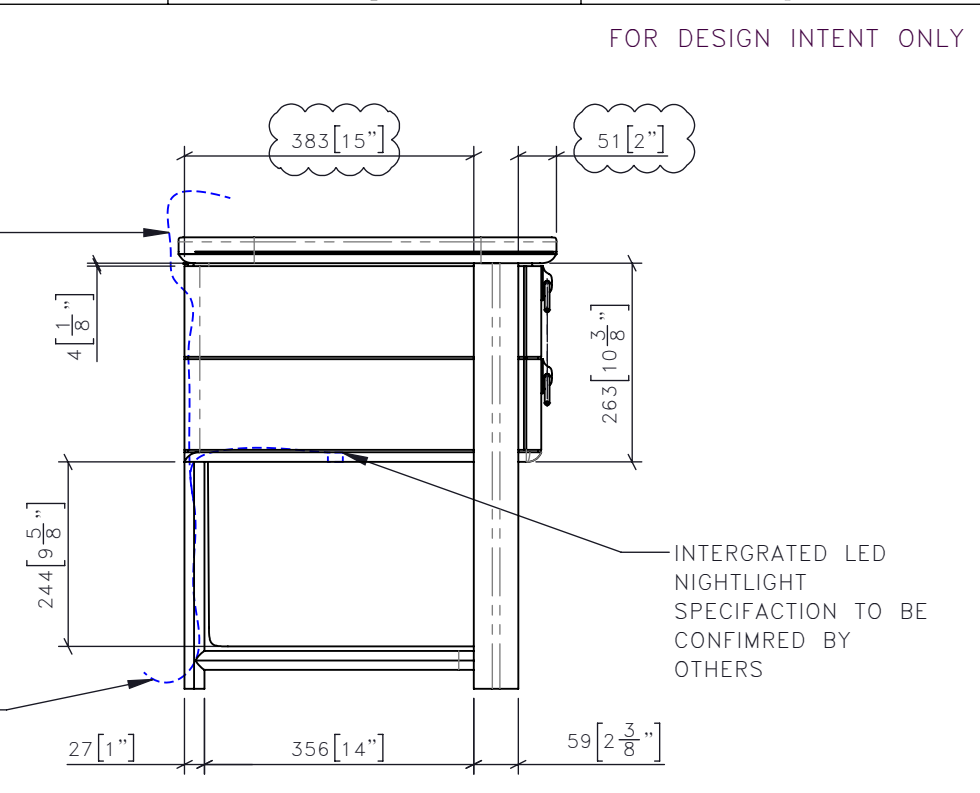

3 CG-306 NIGHT STAND
 1:10 SIDE ELEVATION

FOR DESIGN INTENT ONLY

INTERGRATED LED
 NIGHTLIGHT
 SPECIFACATION TO BE
 CONFIRMED BY
 OTHERS

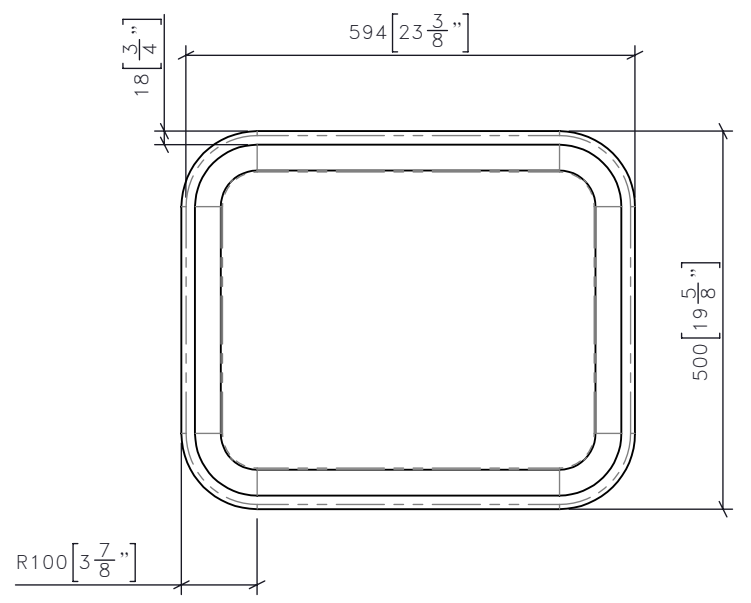

2 CG-306 NIGHT STAND
 1:10 PLAN

DRAWING ARE NOT TO BE SCALED. CONTRACTOR MUST CHECK AND VERIFY ALL JOB DIMENSIONS, DRAWINGS, DETAILS AND SPECIFICATIONS; AND REPORT ANY DISCREPANCIES TO DESIGNER BEFORE PROCEEDING WITH WORK.

-REV/	-ISSUED FOR	-DATE

STUDIO MUNGE
 25 WINGOLD AVENUE
 TORONTO, ONTARIO
 M6B 1P8 CANADA
 416.588.1668
 STUDIOMUNGE.COM

-SCALE AS NOTED
 -DATE 11/17/20

-DRAWN BY LS
 -CHECKED BY

-PROJECT NAME
 DIAOYUTAI QINGDAO

-DRAWING TITLE
 CG-306 NIGHT STAND

-PROJECT NUMBER
 19118

-DRAWING NUMBER
 1 / 3

STUDIO MUNGE


FOR DESIGN INTENT ONLY

DRAWING ARE NOT TO BE SCALED. CONTRACTOR MUST CHECK AND VERIFY ALL JOB DIMENSIONS, DRAWINGS, DETAILS AND SPECIFICATIONS; AND REPORT ANY DISCREPANCIES TO DESIGNER BEFORE PROCEEDING WITH WORK.


-REV/	-ISSUED FOR	-DATE

STUDIO MUNGE
 25 WINGOLD AVENUE
 TORONTO, ONTARIO
 M6B 1P8 CANADA
 416.588.1668
 STUDIOMUNGE.COM

-SCALE AS NOTED	-DATE 11/17/20
-DRAWN BY LS	-CHECKED BY
-PROJECT NAME DIAOYUTAI QINGDAO	
-DRAWING TITLE CG-306 NIGHT STAND	
-PROJECT NUMBER 19118	
-DRAWING NUMBER 2 / 3	

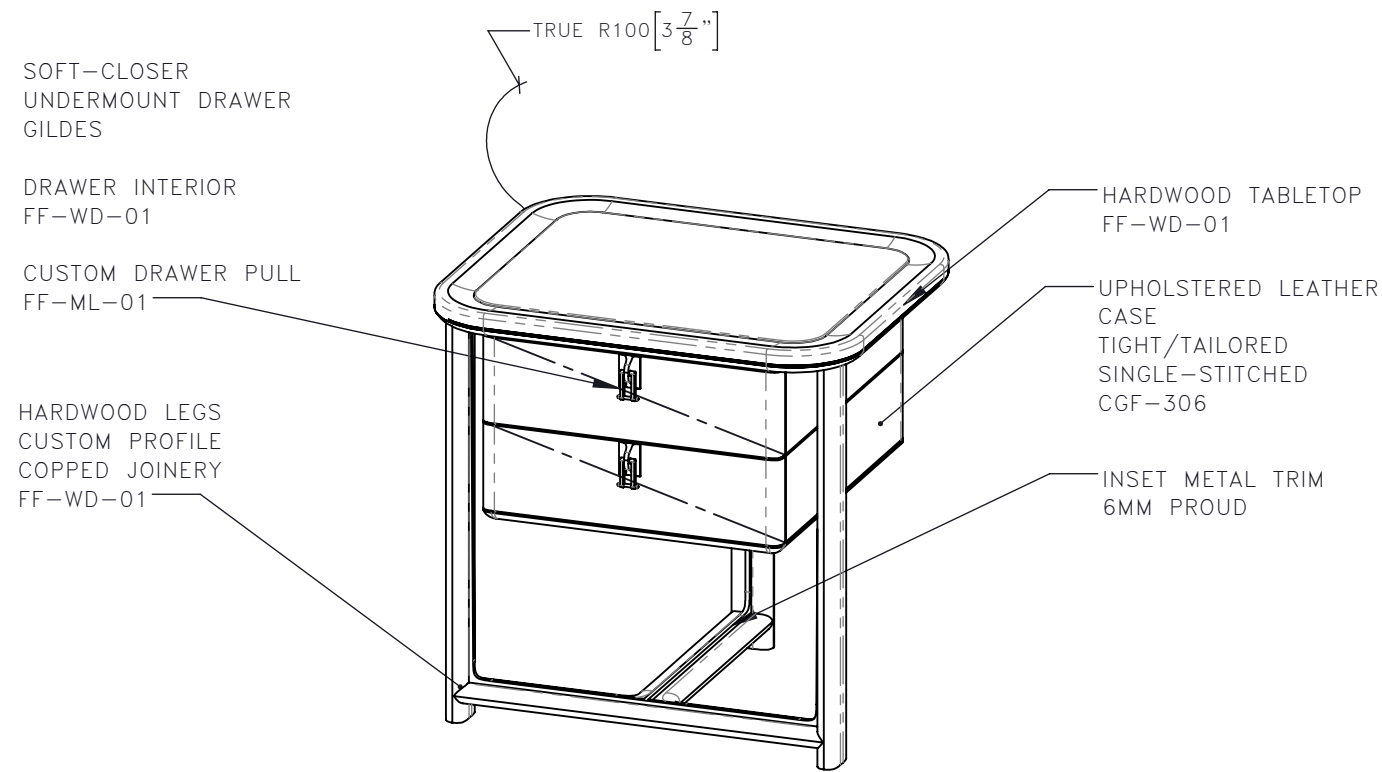

4 | CG-306 | NIGHT STAND
1:10 | DIMETRIC DETAIL - FRONT

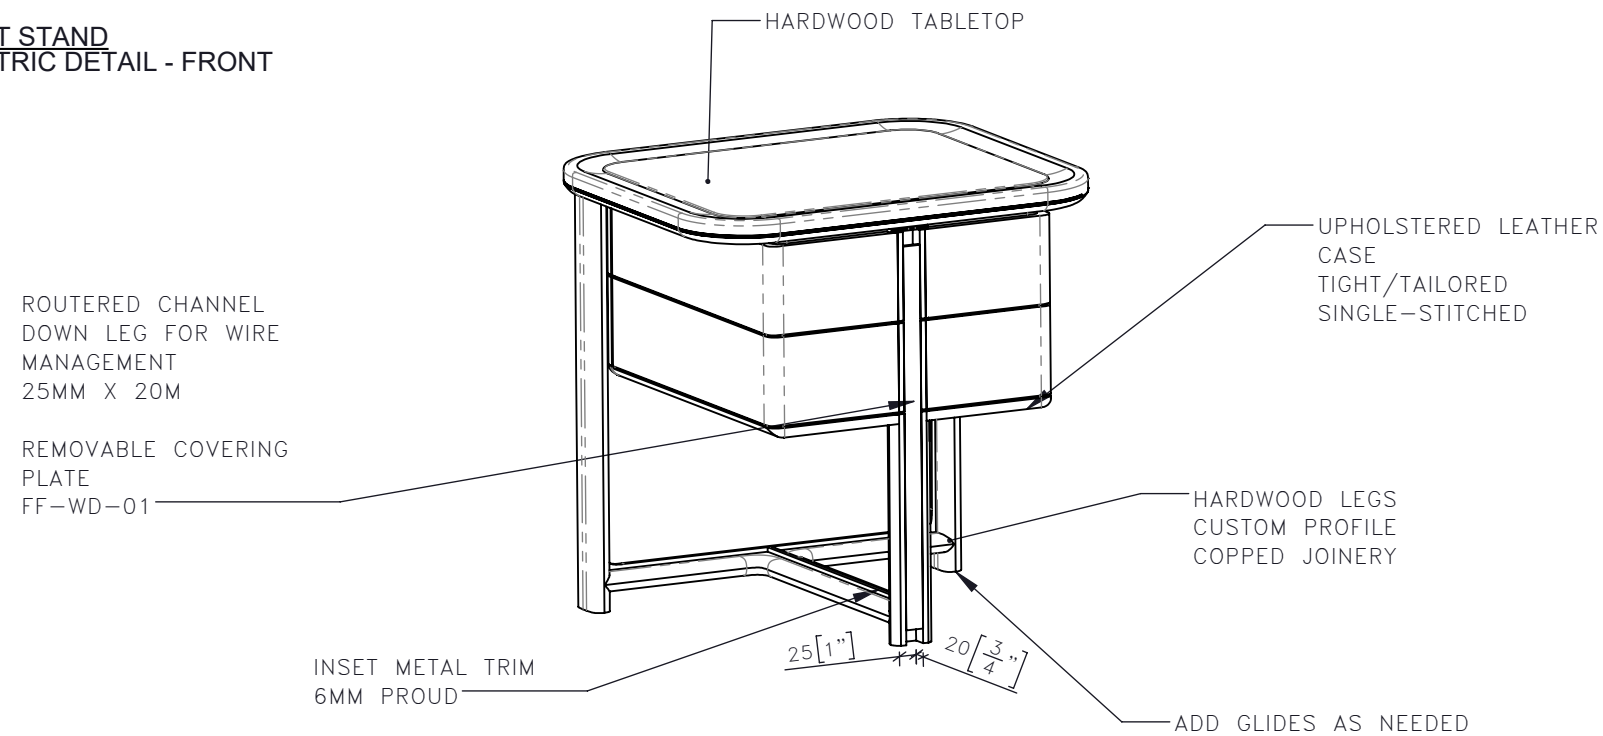

5 | CG-306 | NIGHT STAND
1:10 | DIMETRIC DETAIL - REAR

STUDIO MUNGE
Y
E
M
D
C
B
A
Y

FOR DESIGN INTENT ONLY

DRAWING ARE NOT TO BE SCALED. CONTRACTOR MUST CHECK AND VERIFY ALL JOB DIMENSIONS, DRAWINGS, DETAILS AND SPECIFICATIONS; AND REPORT ANY DISCREPANCIES TO DESIGNER BEFORE PROCEEDING WITH WORK.

-REV/	-ISSUED FOR	-DATE



6	CG-306	NIGHT STAND RENDERED VIEW
	1:10	

**STUDIO
MUNGE**
25 WINGOLD AVENUE
TORONTO, ONTARIO
M6B 1P8 CANADA
416.588.1668
STUDIOMUNGE.COM

-SCALE AS NOTED	-DATE 11/17/20
---------------------------	--------------------------

-DRAWN BY LS	-CHECKED BY
------------------------	--------------------

-PROJECT NAME

DIAOYUTAI QINGDAO

-DRAWING TITLE

CG-306
NIGHT STAND

-PROJECT NUMBER
19118

-DRAWING NUMBER
3 / 3