



STUDIO MUNGE

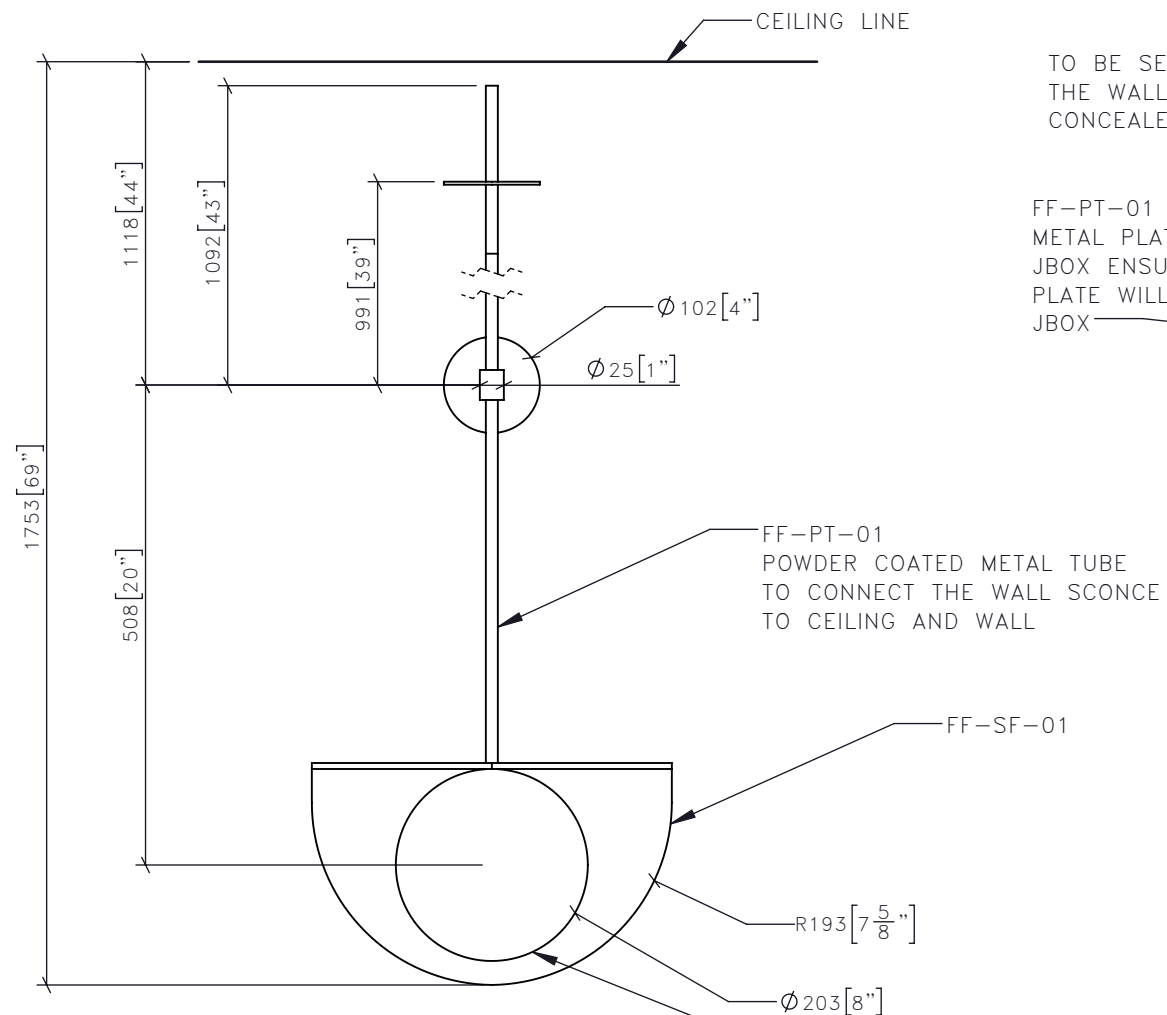

**1** | LT-01 | **WALL SCONCE FRONT ELEVATION**  
1:8

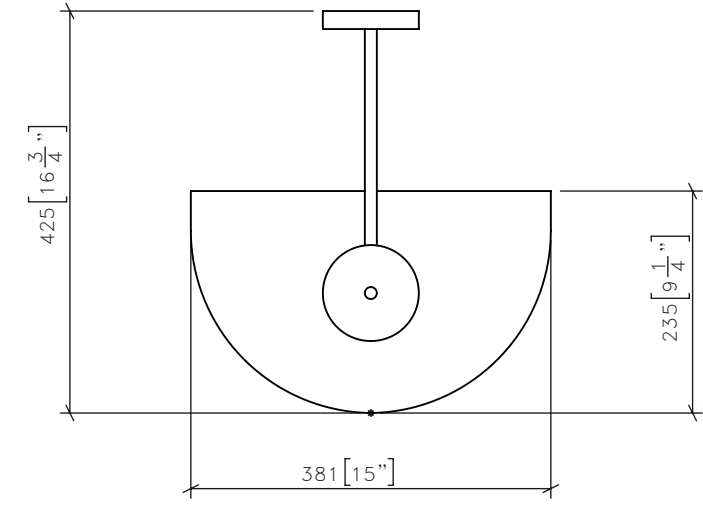

**2** | LT-01 | **WALL SCONCE PLAN**  
1:8

TO BE SECURED TO THE WALL WITH CONCEALED CONNECTION

FF-PT-01 METAL PLATE TO HIDE JBOX ENSURE SIZE OF PLATE WILL COVER THE JBOX


FF-PT-01 POWDER COATED METAL TUBE TO CONNECT THE WALL SCONCE TO CEILING AND WALL

FF-SF-01

R193 [7 5/8"]

Ø203 [8"]

FF-GL-02 WHITE OPAL GLASS BALL DIFFUSER PROVIDE 2700K DIMMABLE LED BULB

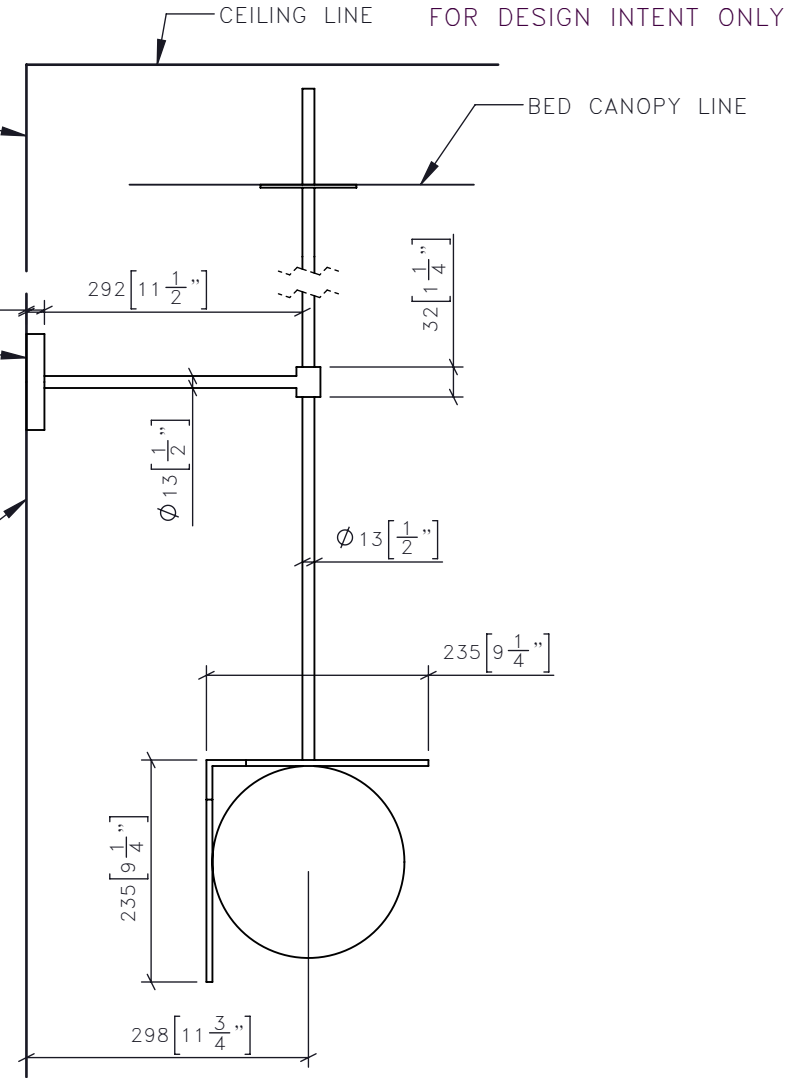

**3** | LT-01 | **WALL SCONCE SIDE ELEVATION**  
1:8

REFER TO ELEVATION FOR MOUNTING LOCATION

DRAWING ARE NOT TO BE SCALED. CONTRACTOR MUST CHECK AND VERIFY ALL JOB DIMENSIONS, DRAWINGS, DETAILS AND SPECIFICATIONS; AND REPORT ANY DISCREPANCIES TO DESIGNER BEFORE PROCEEDING WITH WORK.

REV	ISSUED FOR	DATE

**STUDIO MUNGE**  
25 WINGOLD AVENUE  
TORONTO, ONTARIO  
M6B 1P8 CANADA  
416.588.1668  
STUDIOMUNGE.COM

**-SCALE**  
AS NOTED

**-DATE**  
6/25/20

**-DRAWN BY**  
EP

**-CHECKED BY**

**-PROJECT NAME**

CANOPY HOTEL

**-DRAWING TITLE**

LT-01  
WALL SCONCE

**-PROJECT NUMBER**

15139

**-DRAWING NUMBER**


1 / 2

STUDIO MUNGE  
E  
D  
C  
B  
A  
Y

1 2 3 4 5 6

FOR DESIGN INTENT ONLY

DRAWING ARE NOT TO BE SCALED. CONTRACTOR MUST CHECK AND VERIFY ALL JOB DIMENSIONS, DRAWINGS, DETAILS AND SPECIFICATIONS; AND REPORT ANY DISCREPANCIES TO DESIGNER BEFORE PROCEEDING WITH WORK.

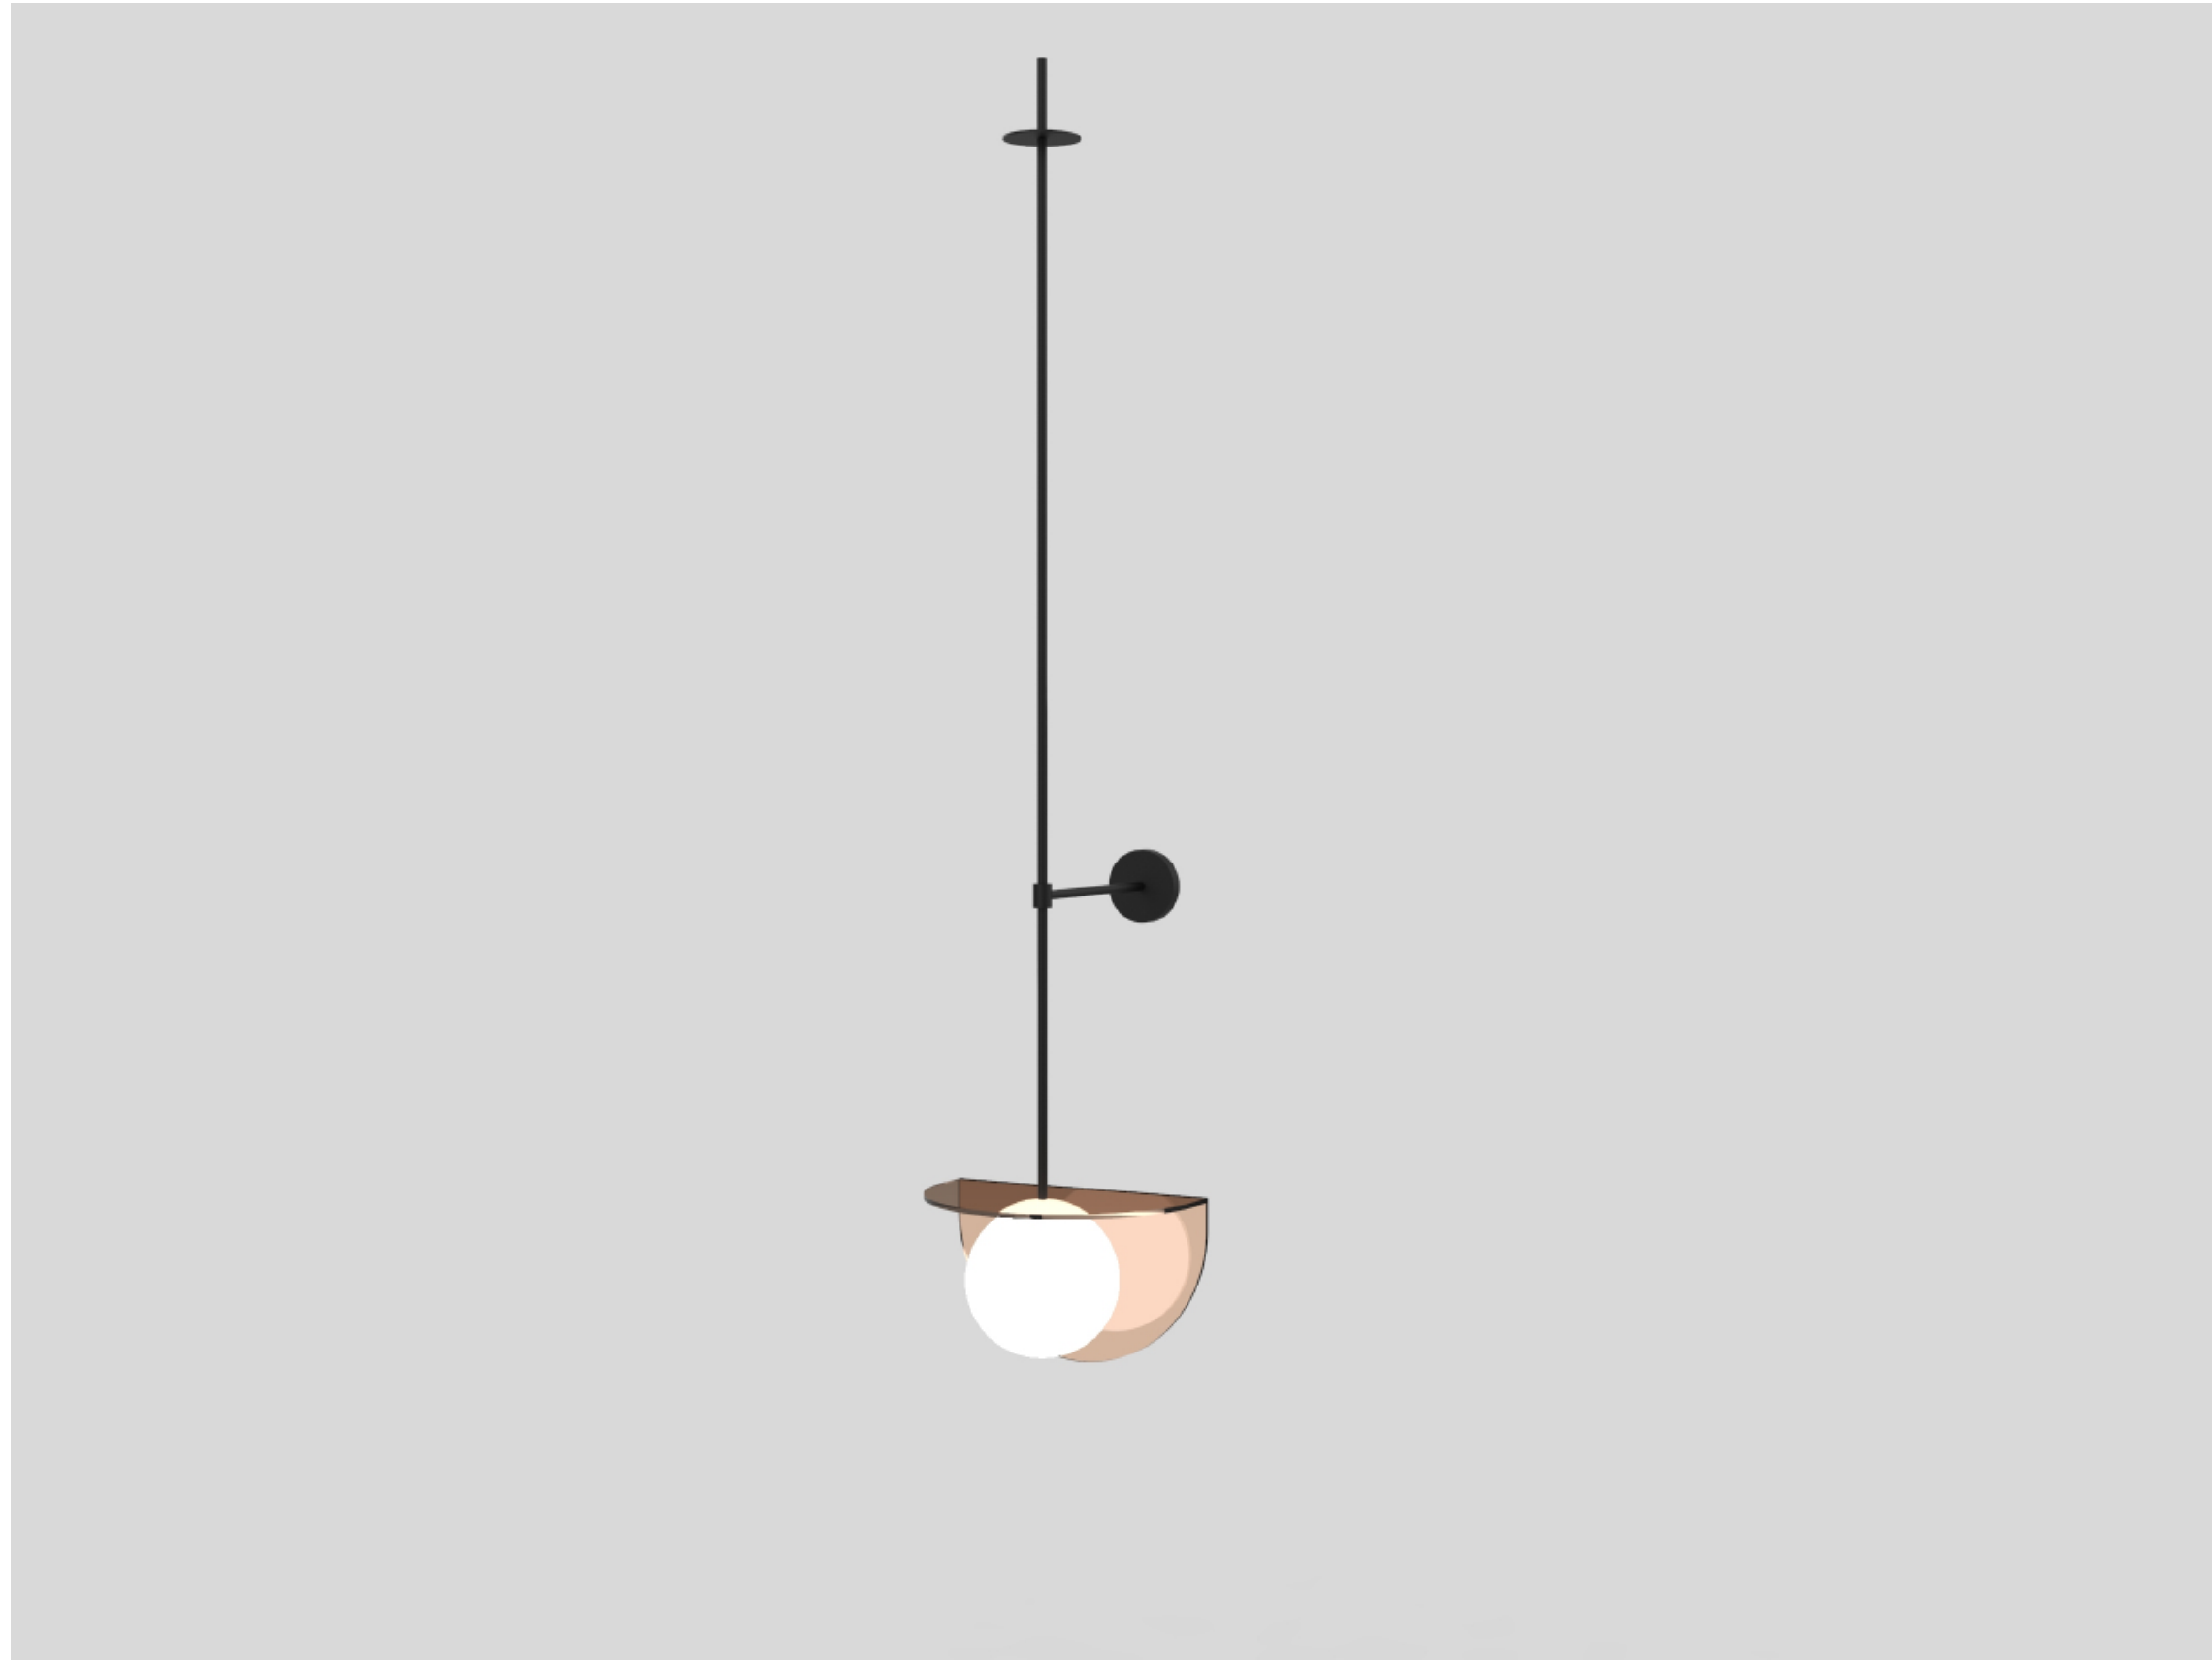

-REV/	-ISSUED FOR	-DATE

**STUDIO MUNGE**  
25 WINGOLD AVENUE  
TORONTO, ONTARIO  
M6B 1P8 CANADA  
416.588.1668  
STUDIOMUNGE.COM

**-SCALE**  
AS NOTED

**-DATE**  
6/25/20

**-DRAWN BY**  
EP

**-CHECKED BY**

**-PROJECT NAME**  
CANOPY HOTEL

**-DRAWING TITLE**  
LT-01  
WALL SCONCE

**-PROJECT NUMBER**  
15139

**-DRAWING NUMBER**  
2 / 2

1 2 3 4 5 6