

# 南宁香格里拉酒店 SHANGRI-LA HOTEL NANNING

裙房方案设计书 PODIUM AREA SCHEMATIC DESIGN - MARCH 30, 2018



STUDIO  
MUNGE

我們不僅是室內設計師。

WE DO MORE THAN INTERIOR DESIGN.

突破四壁的局限，我們關註對空間的體驗。

We think beyond walls and floors and imagine the shared experience.

我們不僅創造美麗畫面。

WE CREATE MORE THAN PRETTY PICTURES.

STUDIO MUNGE 的作品更為每個參與者的生活和工作帶來積極向上的能量。

Studio Munge creates the energy that audiences respond to  
and brings businesses to life.

從1997年以來，我們用設計積極參與和影響了相關城市和社區的發展。

Since 1997, we have been positively impacting the communities  
and cities we design in.

我們想像精彩的空間。

WE IMAGINE EXCITING SPACES.

那是讓人人樂於參與其中的空間，其生命力來自我們敏銳的洞察力，準確的預見及對設計的一貫熱情

Spaces that people want to be a part of. We have a keen insight,  
foresight, and passion for the flow of design that brings a space to life.





## SHANGRI-LA HOTEL NANNING

设计理念巧妙融合工艺，文化和景观的特色。  
向南宁悠久历史和得天独厚的区位优势作致敬，从新谱写豪华酒店体验的定义。  
由如为你尊诚量身定做的珠宝盒，闪耀在南宁天际间。

An immersive environment that is informed by the convergence of craft,  
culture and landscape

A purposeful destination that looks to redefine the luxury hotel experience,  
while paying homage to the elements that rise out of the history of Nanning


An exclusive jewel box suspended in the sky  
A place that was made just for you...

总体概念 OVERALL FEEL:

重新定义奢华品位 REDEFINED LUXURY

素材质感 丰富多采 RICHNESS OF MATERIAL

层次深度 细腻感触 LAYERED AND CULTIVATED

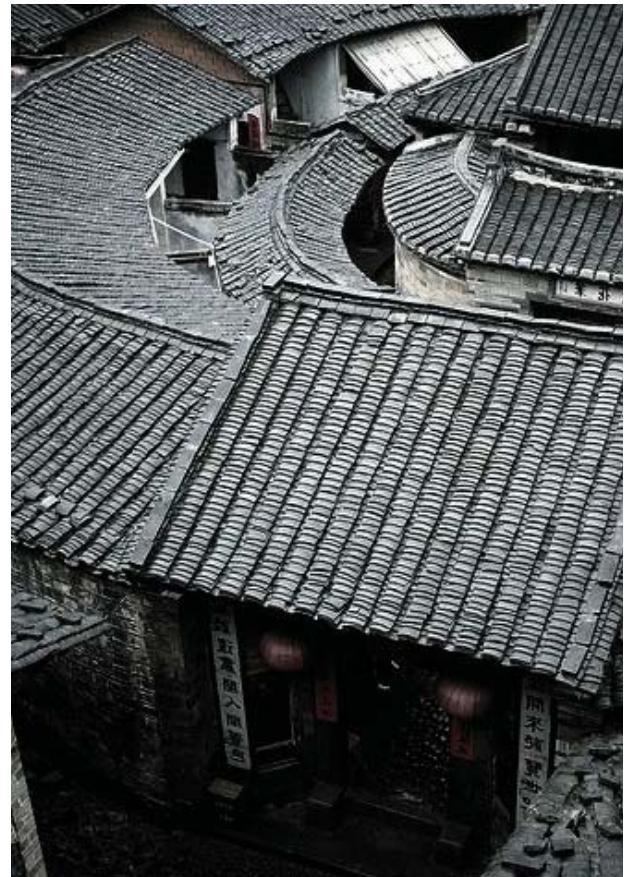

传统古韵  
TRADITIONAL



大众活力  
ENERGETIC



繁华都市  
RICH




自然恩赐  
ABUNDANT



郁葱山岭  
LUSH




历史新定义  
DEFINING A NEW  
HISTORY

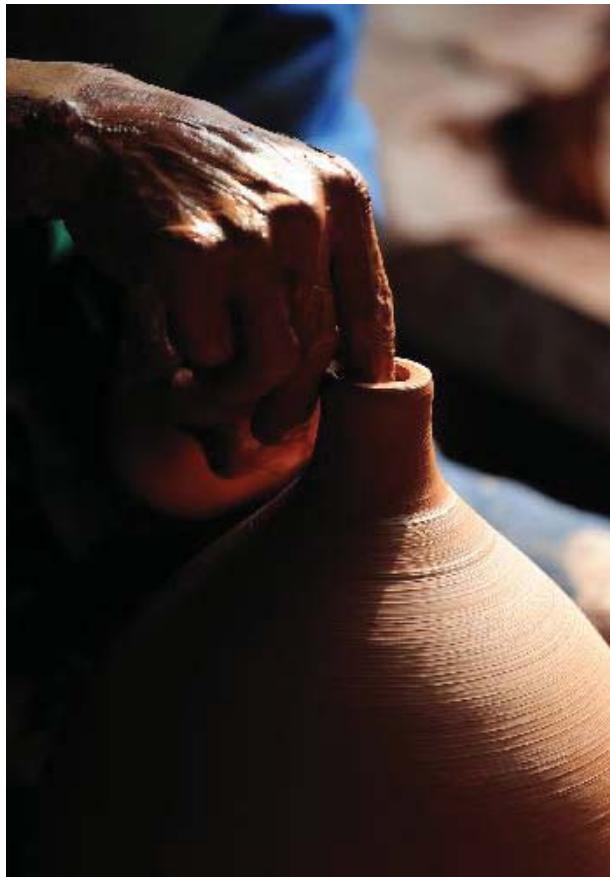

手工制作  
HAND-CRAFTED



追古溯今  
RESPECTFUL OF THE  
PAST

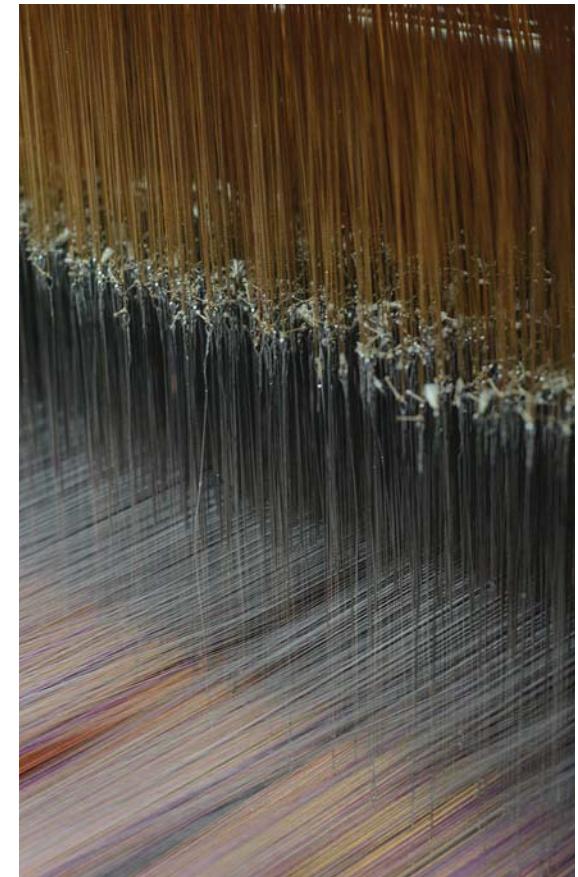

地域感  
SENSE OF PLACE



匠心独运  
ARTISAN







一对寄居上海多年的年轻夫妇回到了南宁继承宅院祖业，他们所得不止是一个传统的住宅，更有一份祖辈厚积的回忆及家族精神的庆典。

当他俩拥有大都市的视野，收获事业的成就及满载一身的风尘面对这陈年老宅，他们希望把自身的骄傲与对旧时光的那份眷念倾注在这祖祖辈辈生活的空间中。用他们的独特语言去平衡新与旧的观念，物质精致与精神的富裕之间的天枰。

其中之一的诠释是他们把旅行路上收集到有意义的物品摆设在房子里。形成一个独特角度的自我呈现，他们叫做“故里新忆”

After inheriting a traditional sihéyuàn courtyard mansion the couple will return home to Nanning, having lived in Shanghai for many years.

A property that his family has lived in for generations, the heritage mansion has been the center of celebrations and memories. They value their cosmopolitan qualities and pride themselves on their deeply rooted history. While restoring the traditional Chinese characteristics of the structure a delicate balance of new and old will reveal itself. The rooms are filled with pieces collected and influences by their travels around the world to create an unparalleled expression of New World Nostalgia.



他是一个充满专业知识和经验原则的人物

他少说话，可是的意图清晰

他动识时机，拒绝乐天任命

他从不停歇，活在当下，希冀将来

A principled man defined by expertise and experience

His intentions are clear with the fewest words

He drives with assertion rather than necessity

A man who exudes modernism while embracing his heritage

He lives in many places all at once, entirely present, and always looking forward



她是一位游历颇丰的大都会女性

她的视界关注多元化的世界及远方的海岸线

明眸之处能在尘世中发现意想不到的美

环顾方圆能迅间捕捉到艺术的感染力

一切来源于她根植与斯，长于斯

艺术的形式在她血液里陪伴成长

A traditional woman defined by her  
cosmopolitan experience

Her visions are wordly and cultured

She finds artistry in the simplest moments

She is influenced by her cultural roots, yet  
approaches her life from a vantage inspired by  
all forms of art

She is exceptionally curated with an eye for  
unveiling beauty in the most unexpected place



淳朴质地  
GROUNDED



层次深度  
LAYERED



细腻感触  
RICH MATERIALITY



素材质感  
TACTILE



奢华品位  
REDEFINED LUXURY



宅门  
ARRIVAL GATE




水天一色  
SERENE

素材质感  
TACTILE

身处绿荫  
LUSH


温和暖调  
WARM

平静舒缓  
CALM

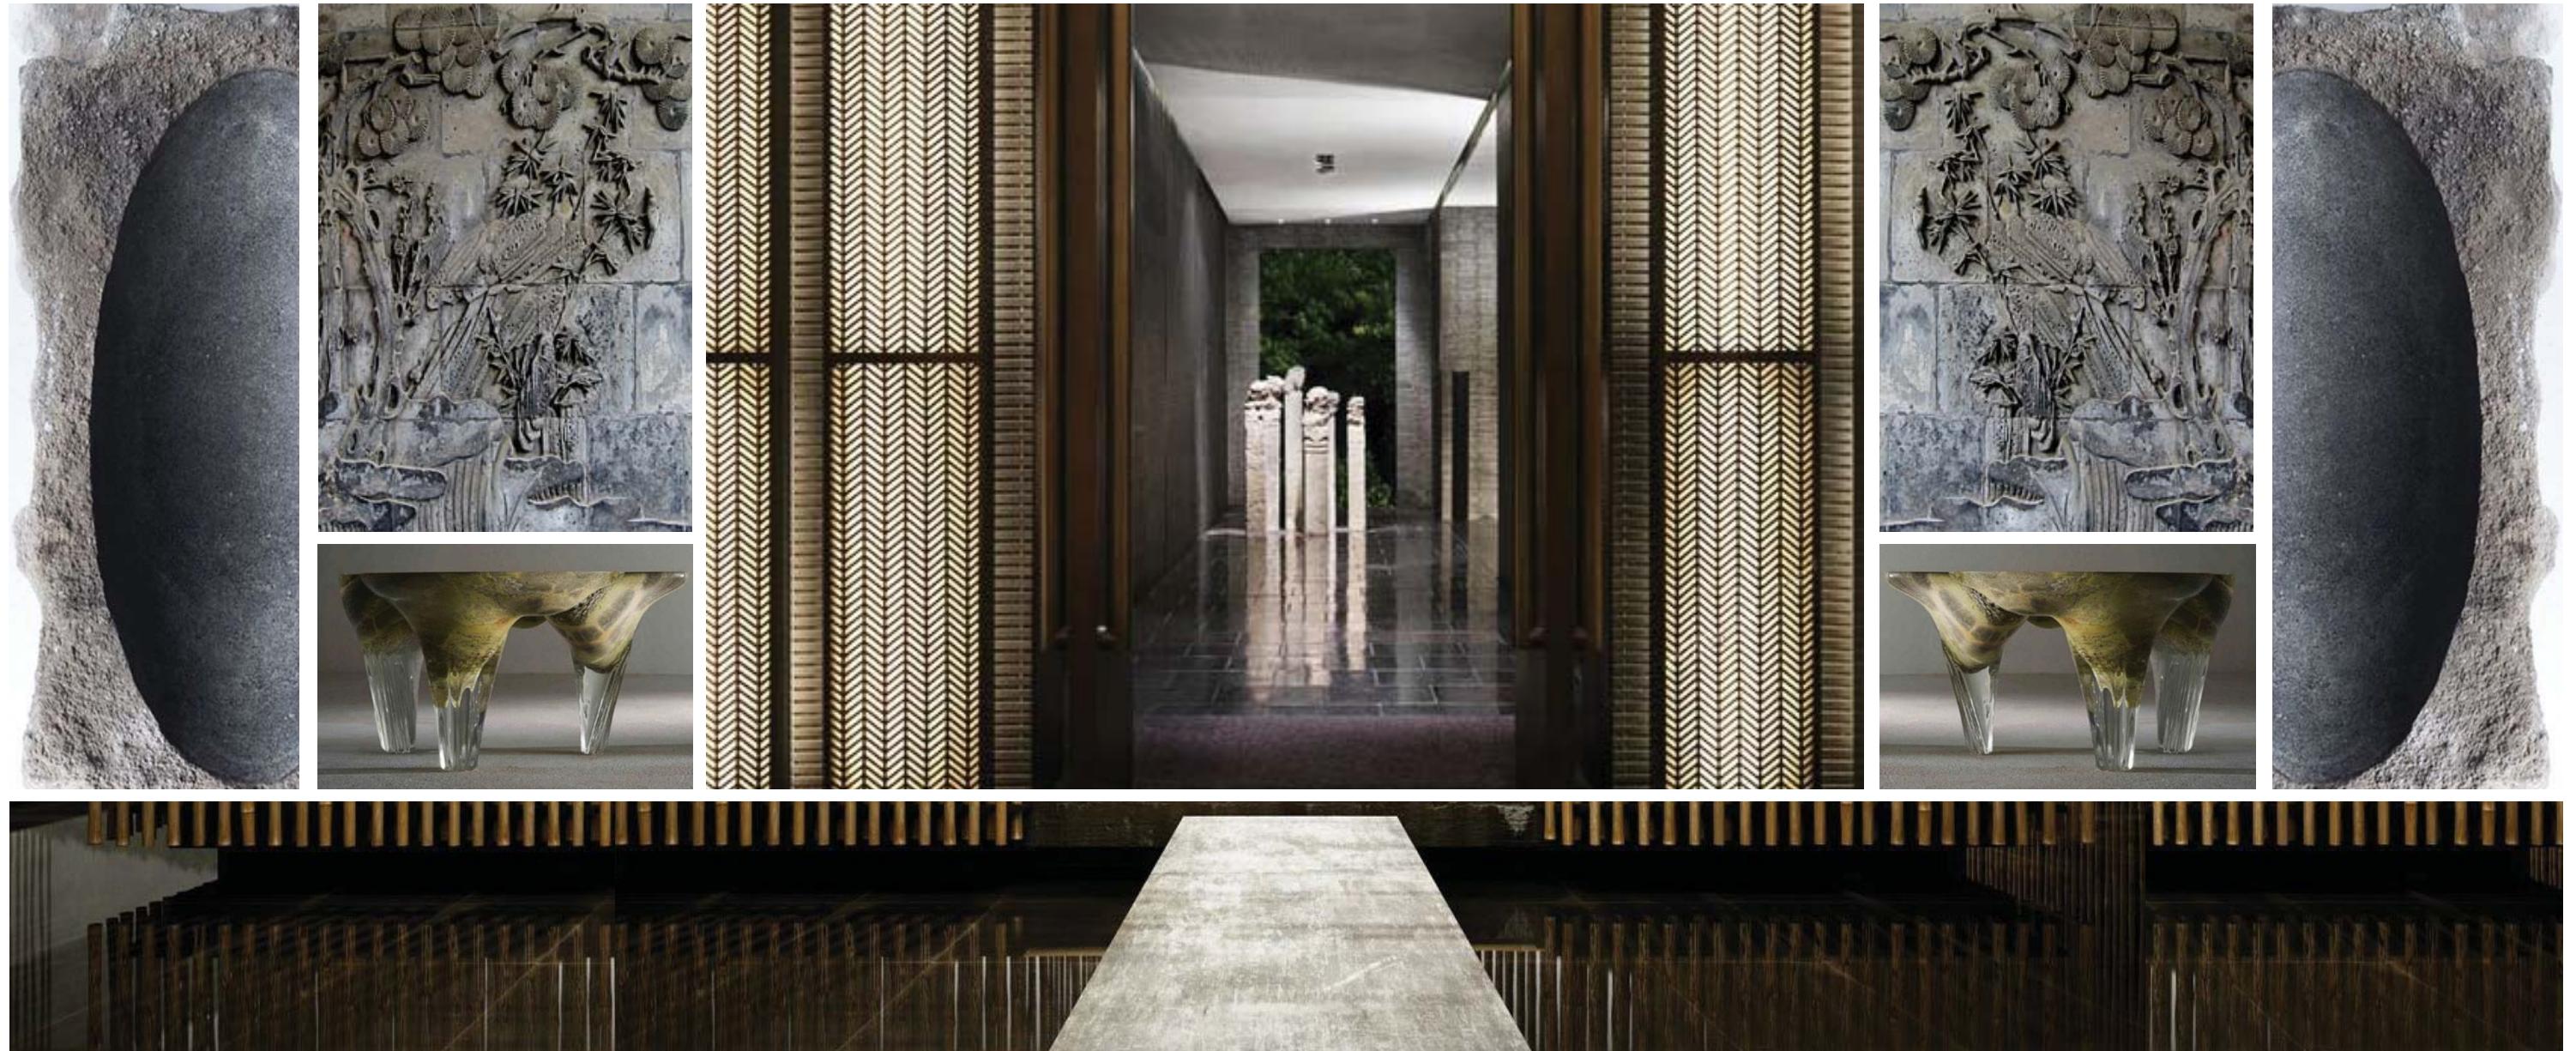

众妙之门  
GATE OF WONDER

中国宅院之旅 THE JOURNEY OF THE COURTYARD MANSION | 一层平面图 GROUND FLOOR

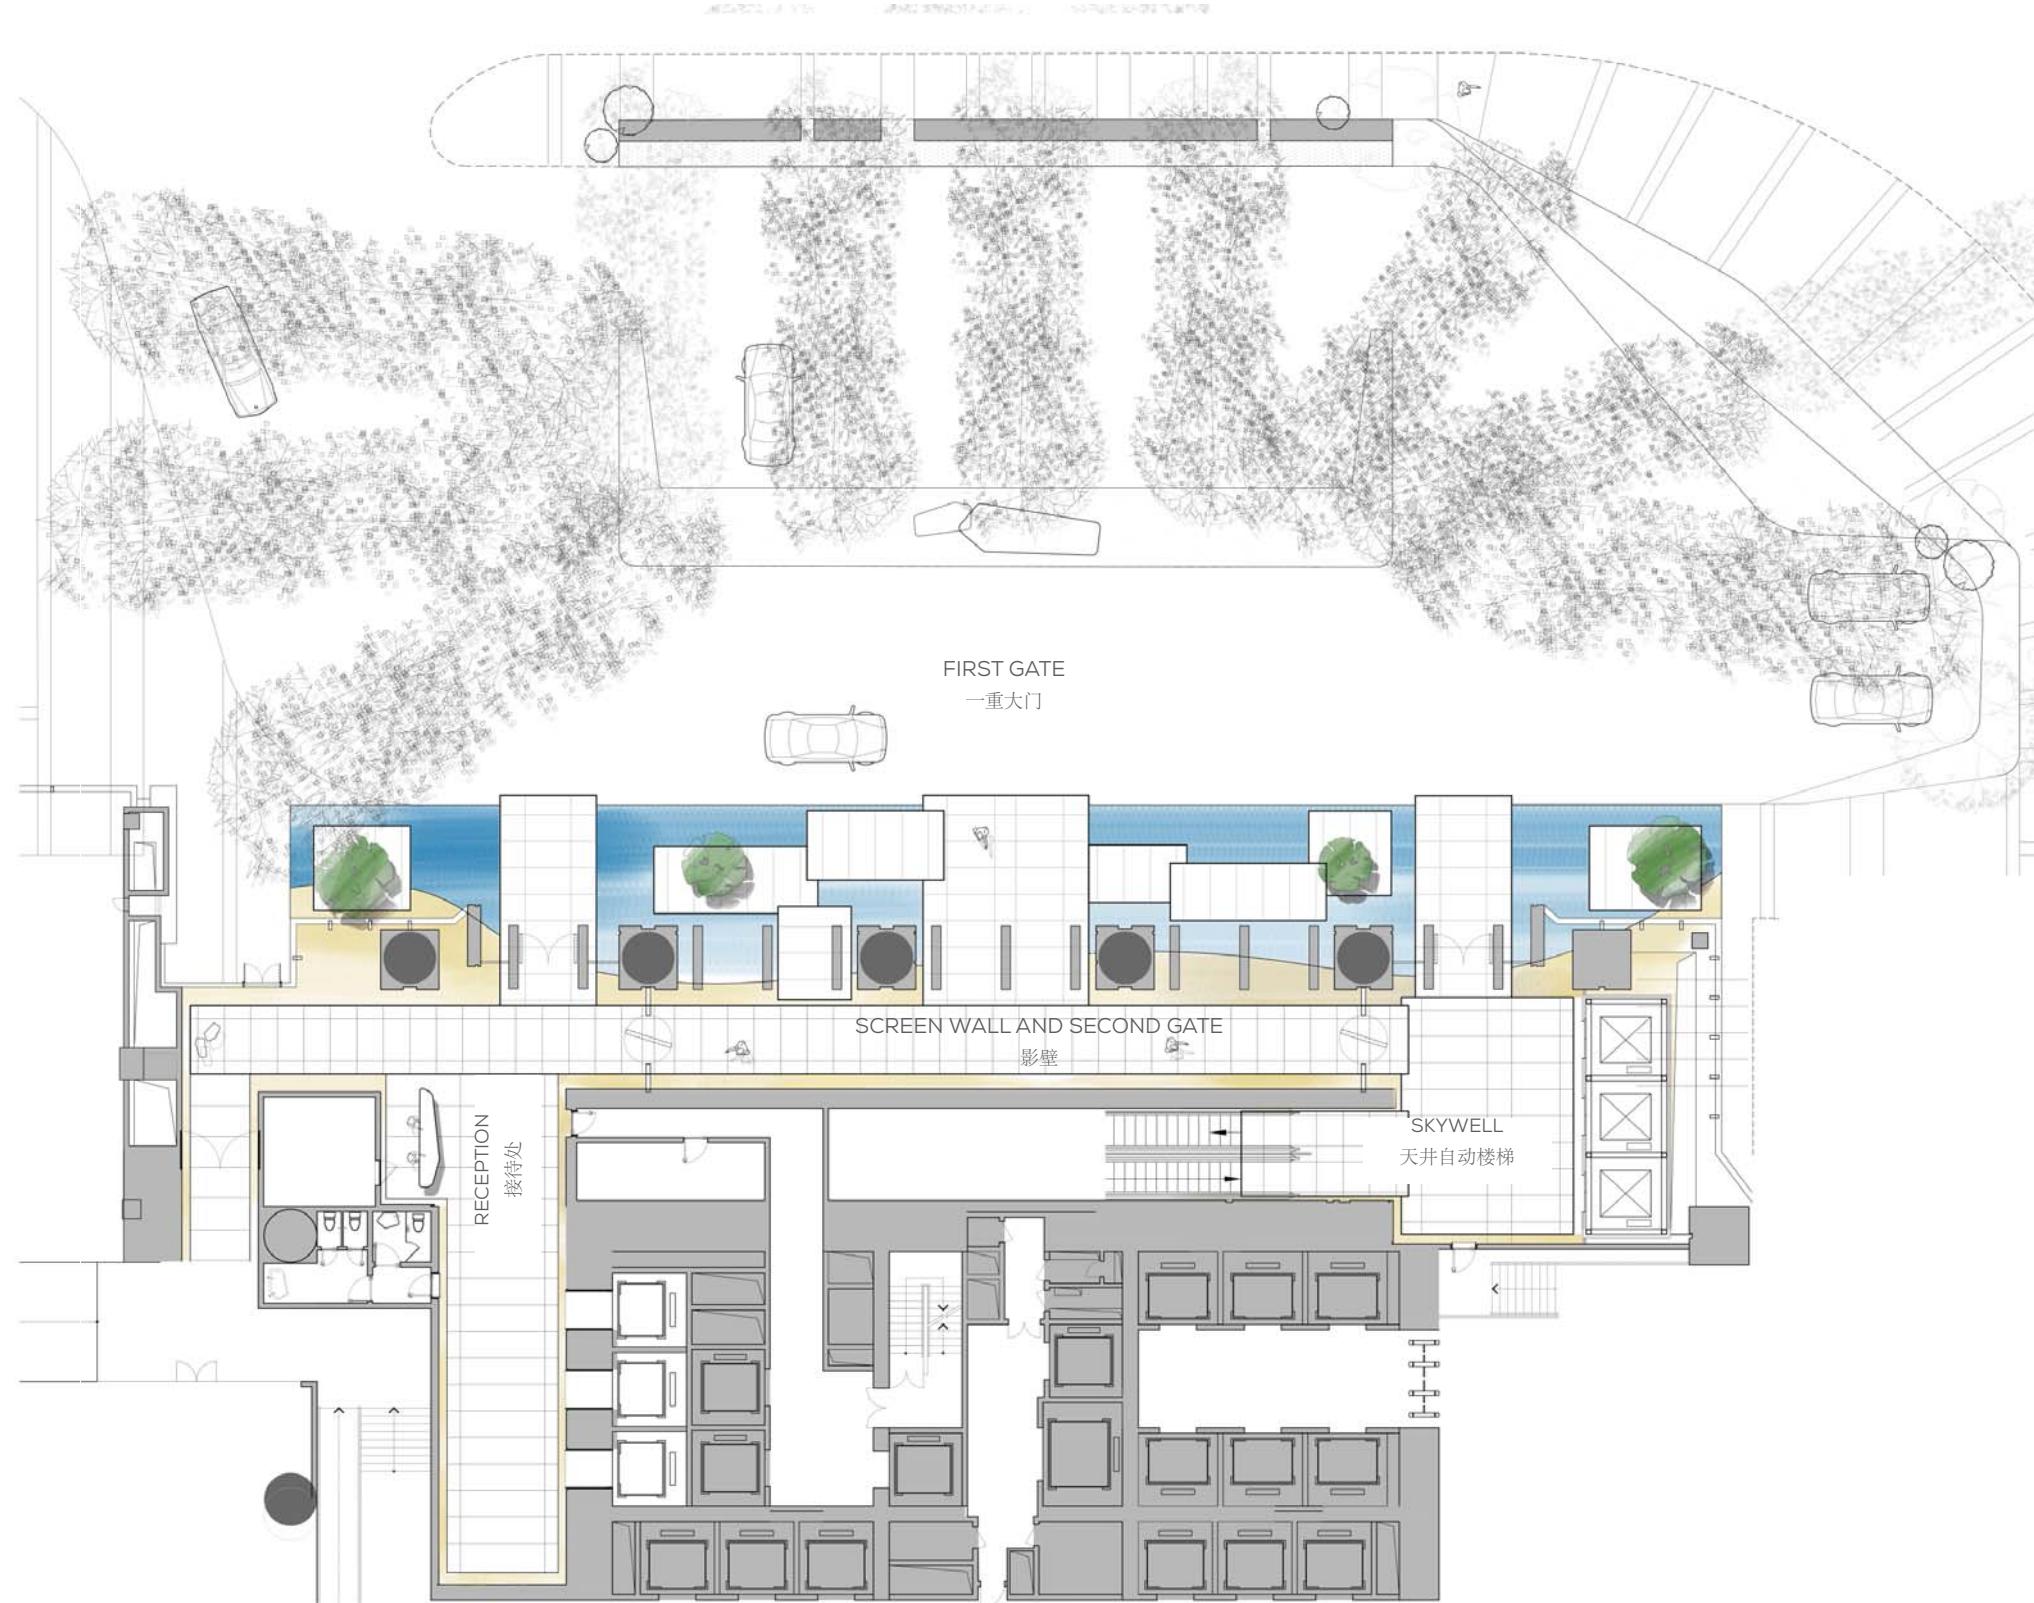

中国宅院之旅 THE JOURNEY OF THE COURTYARD MANSION | 一层地面材料概念 GROUND FLOOR PLAN



中国宅院之旅 THE JOURNEY OF THE COURTYARD MANSION | 一层天花概念 GROUND FLOOR CEILING CONCEPT





DARK WOOD  
DARK BRONZE  
ETCHED GLASS

中国宅院之旅 THE JOURNEY OF THE COURTYARD MANSION | 宅门概念透视图 FIRST GATE CONCEPT PERSPECTIVE



中国宅院之旅 THE JOURNEY OF THE COURTYARD MANSION | 大厅概念透视图 LOBBY PERSPECTIVE

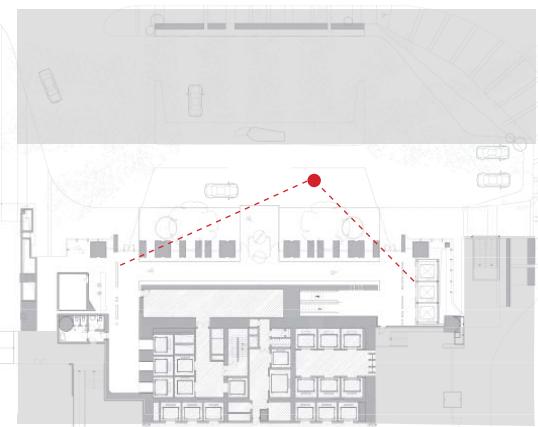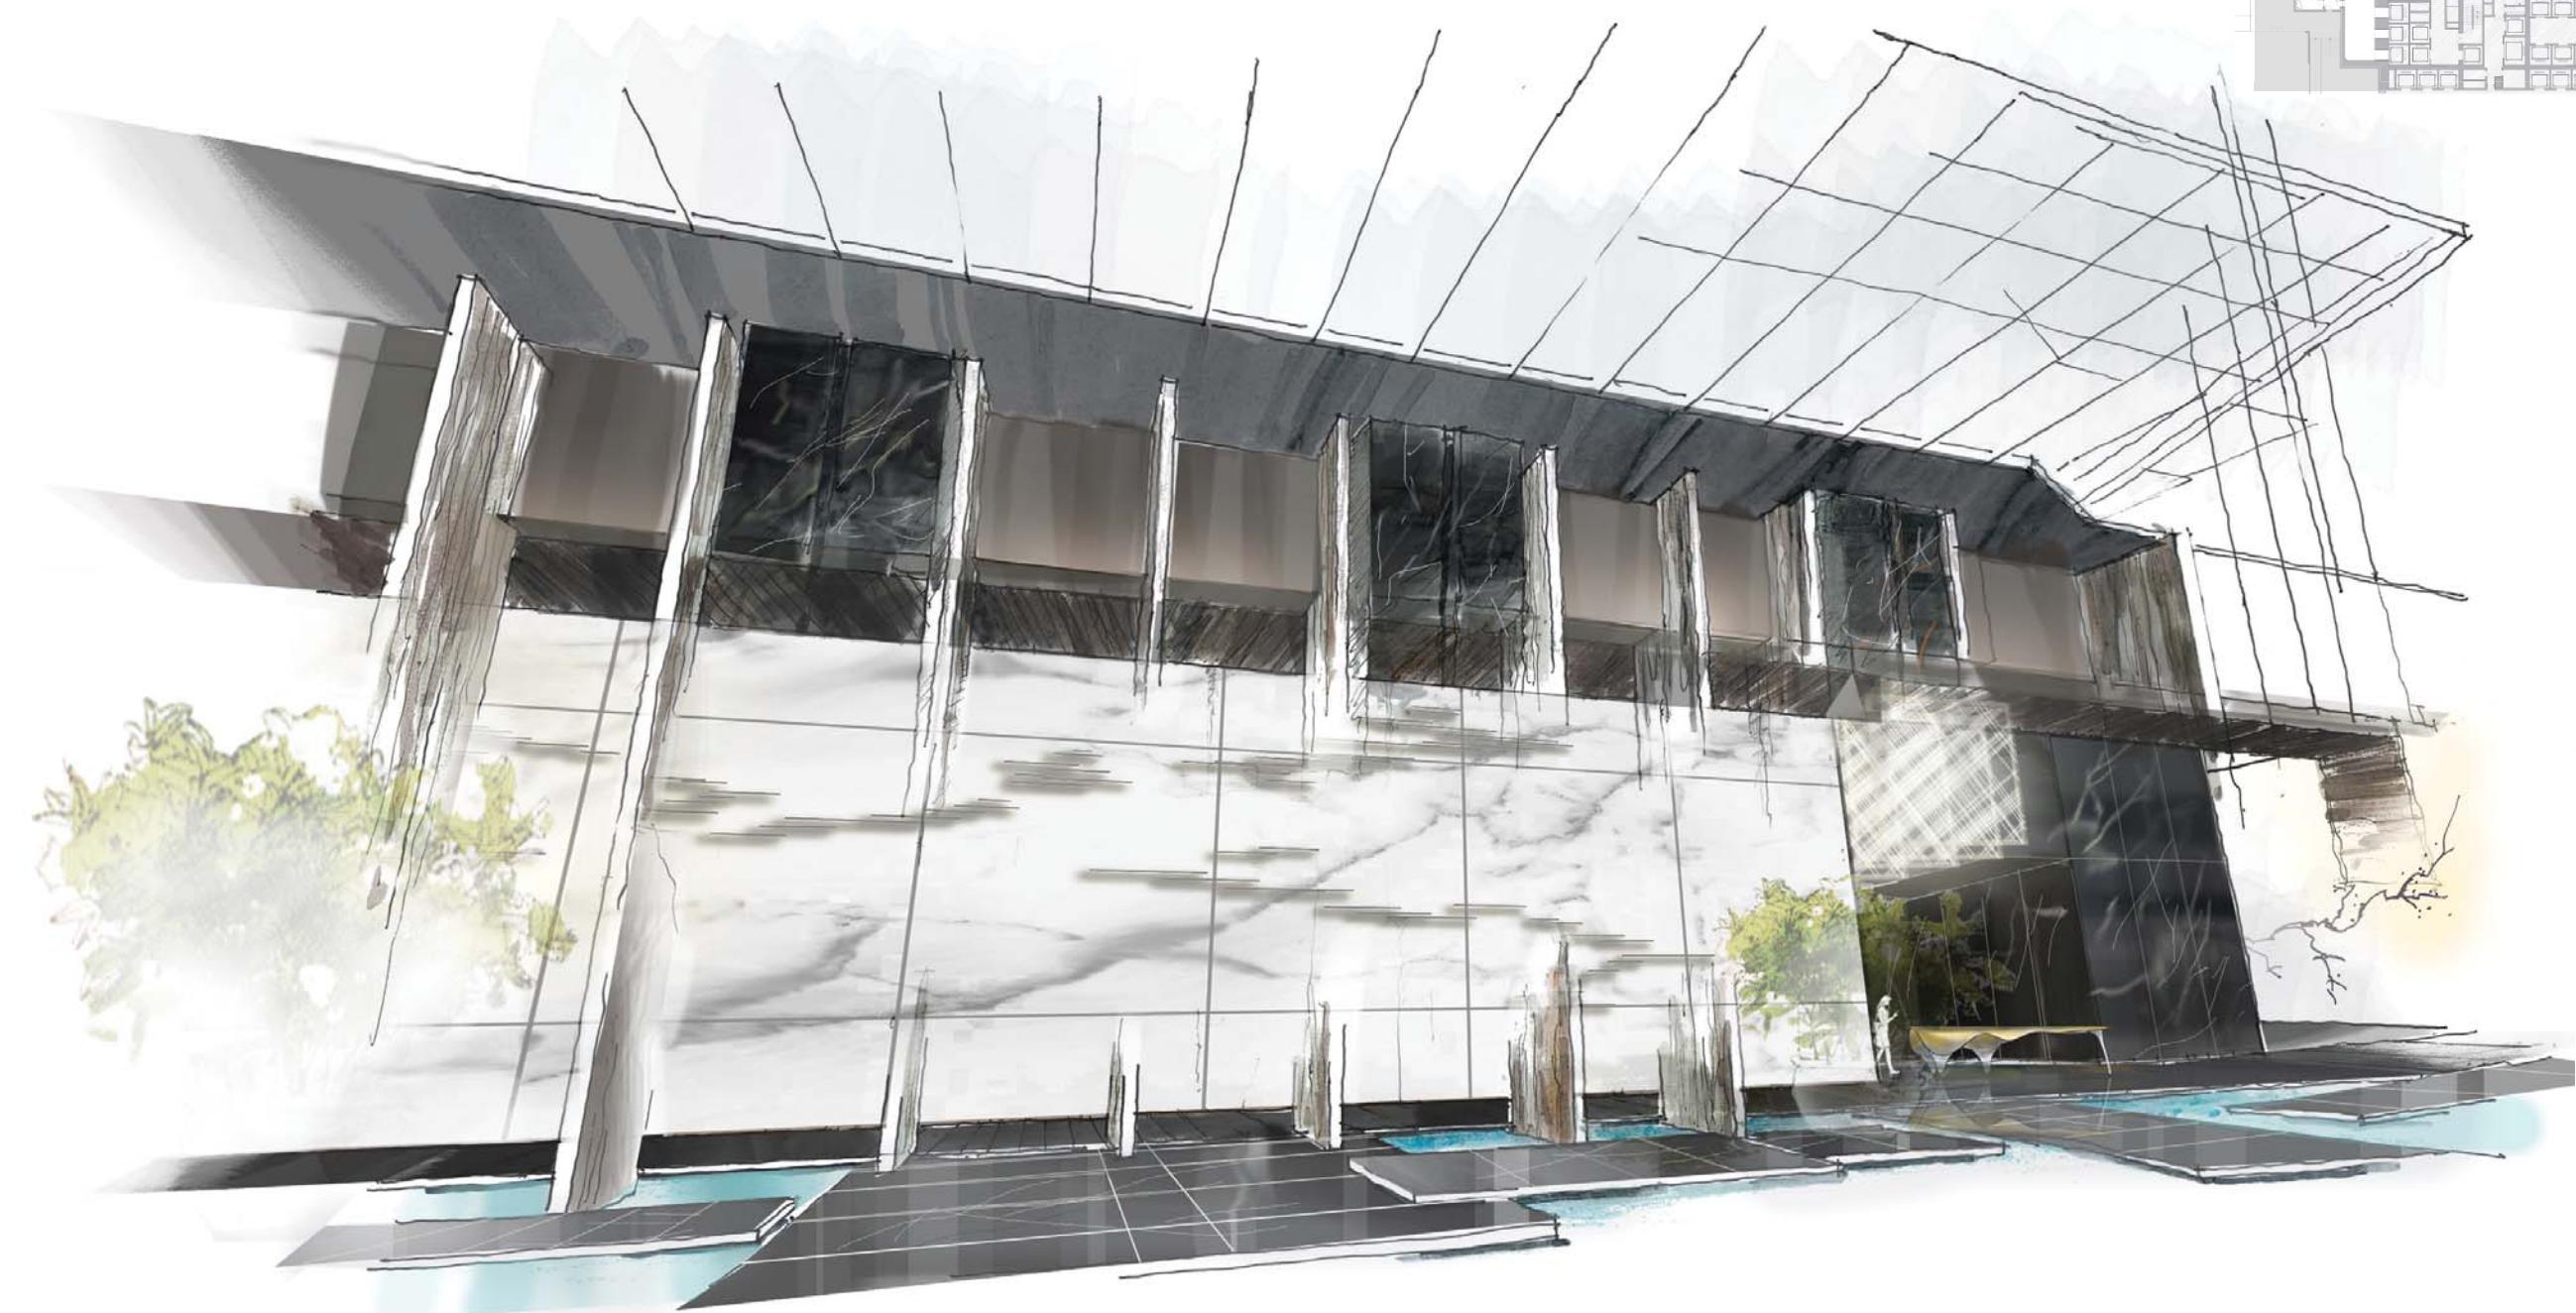


中国宅院之旅 THE JOURNEY OF THE COURTYARD MANSION | 大厅主墙立面图 LOBBY ELEVATION



中国宅院之旅 THE JOURNEY OF THE COURTYARD MANSION | 接待处概念透视图 RECEPTION CONCEPT PERSPECTIVE



中国宅院之旅 THE JOURNEY OF THE COURTYARD MANSION | 电梯厅立面图 ELEVATOR LOBBY ELEVATION

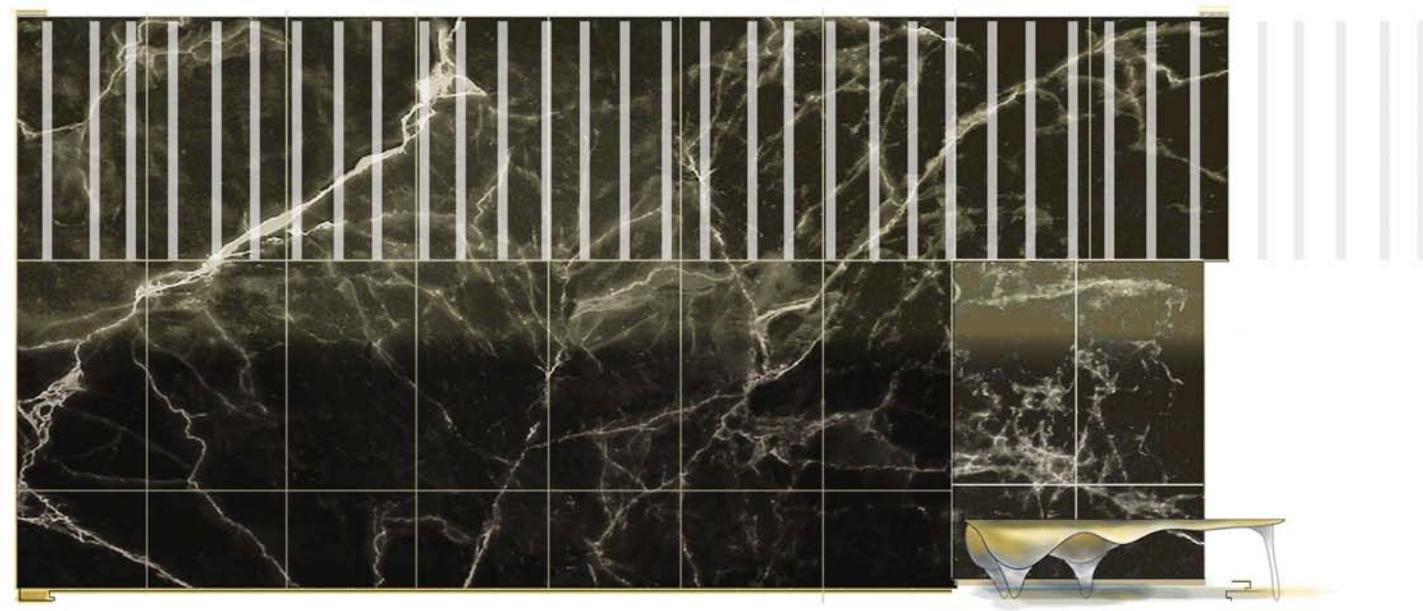



天井  
SKYWELL



屏风  
SCREEN



对比  
ELEMENTAL



质感  
CONTRAST OF  
TEXTURES




水漾体验  
WATER FEATURE




生态  
NATURAL




厚重  
WEIGHTED

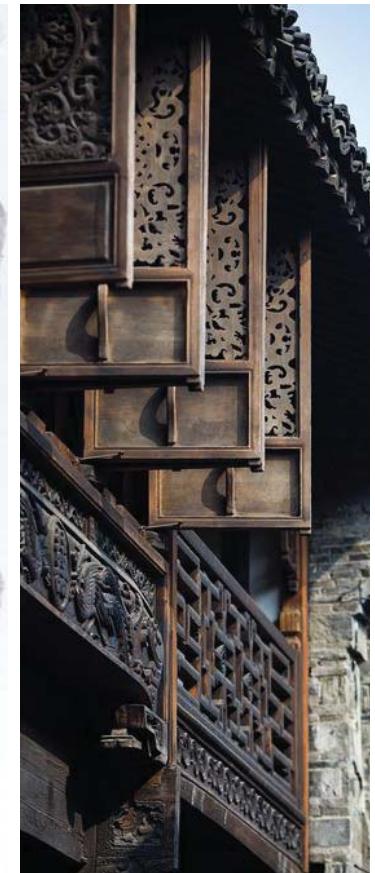


经典  
CLASSIC

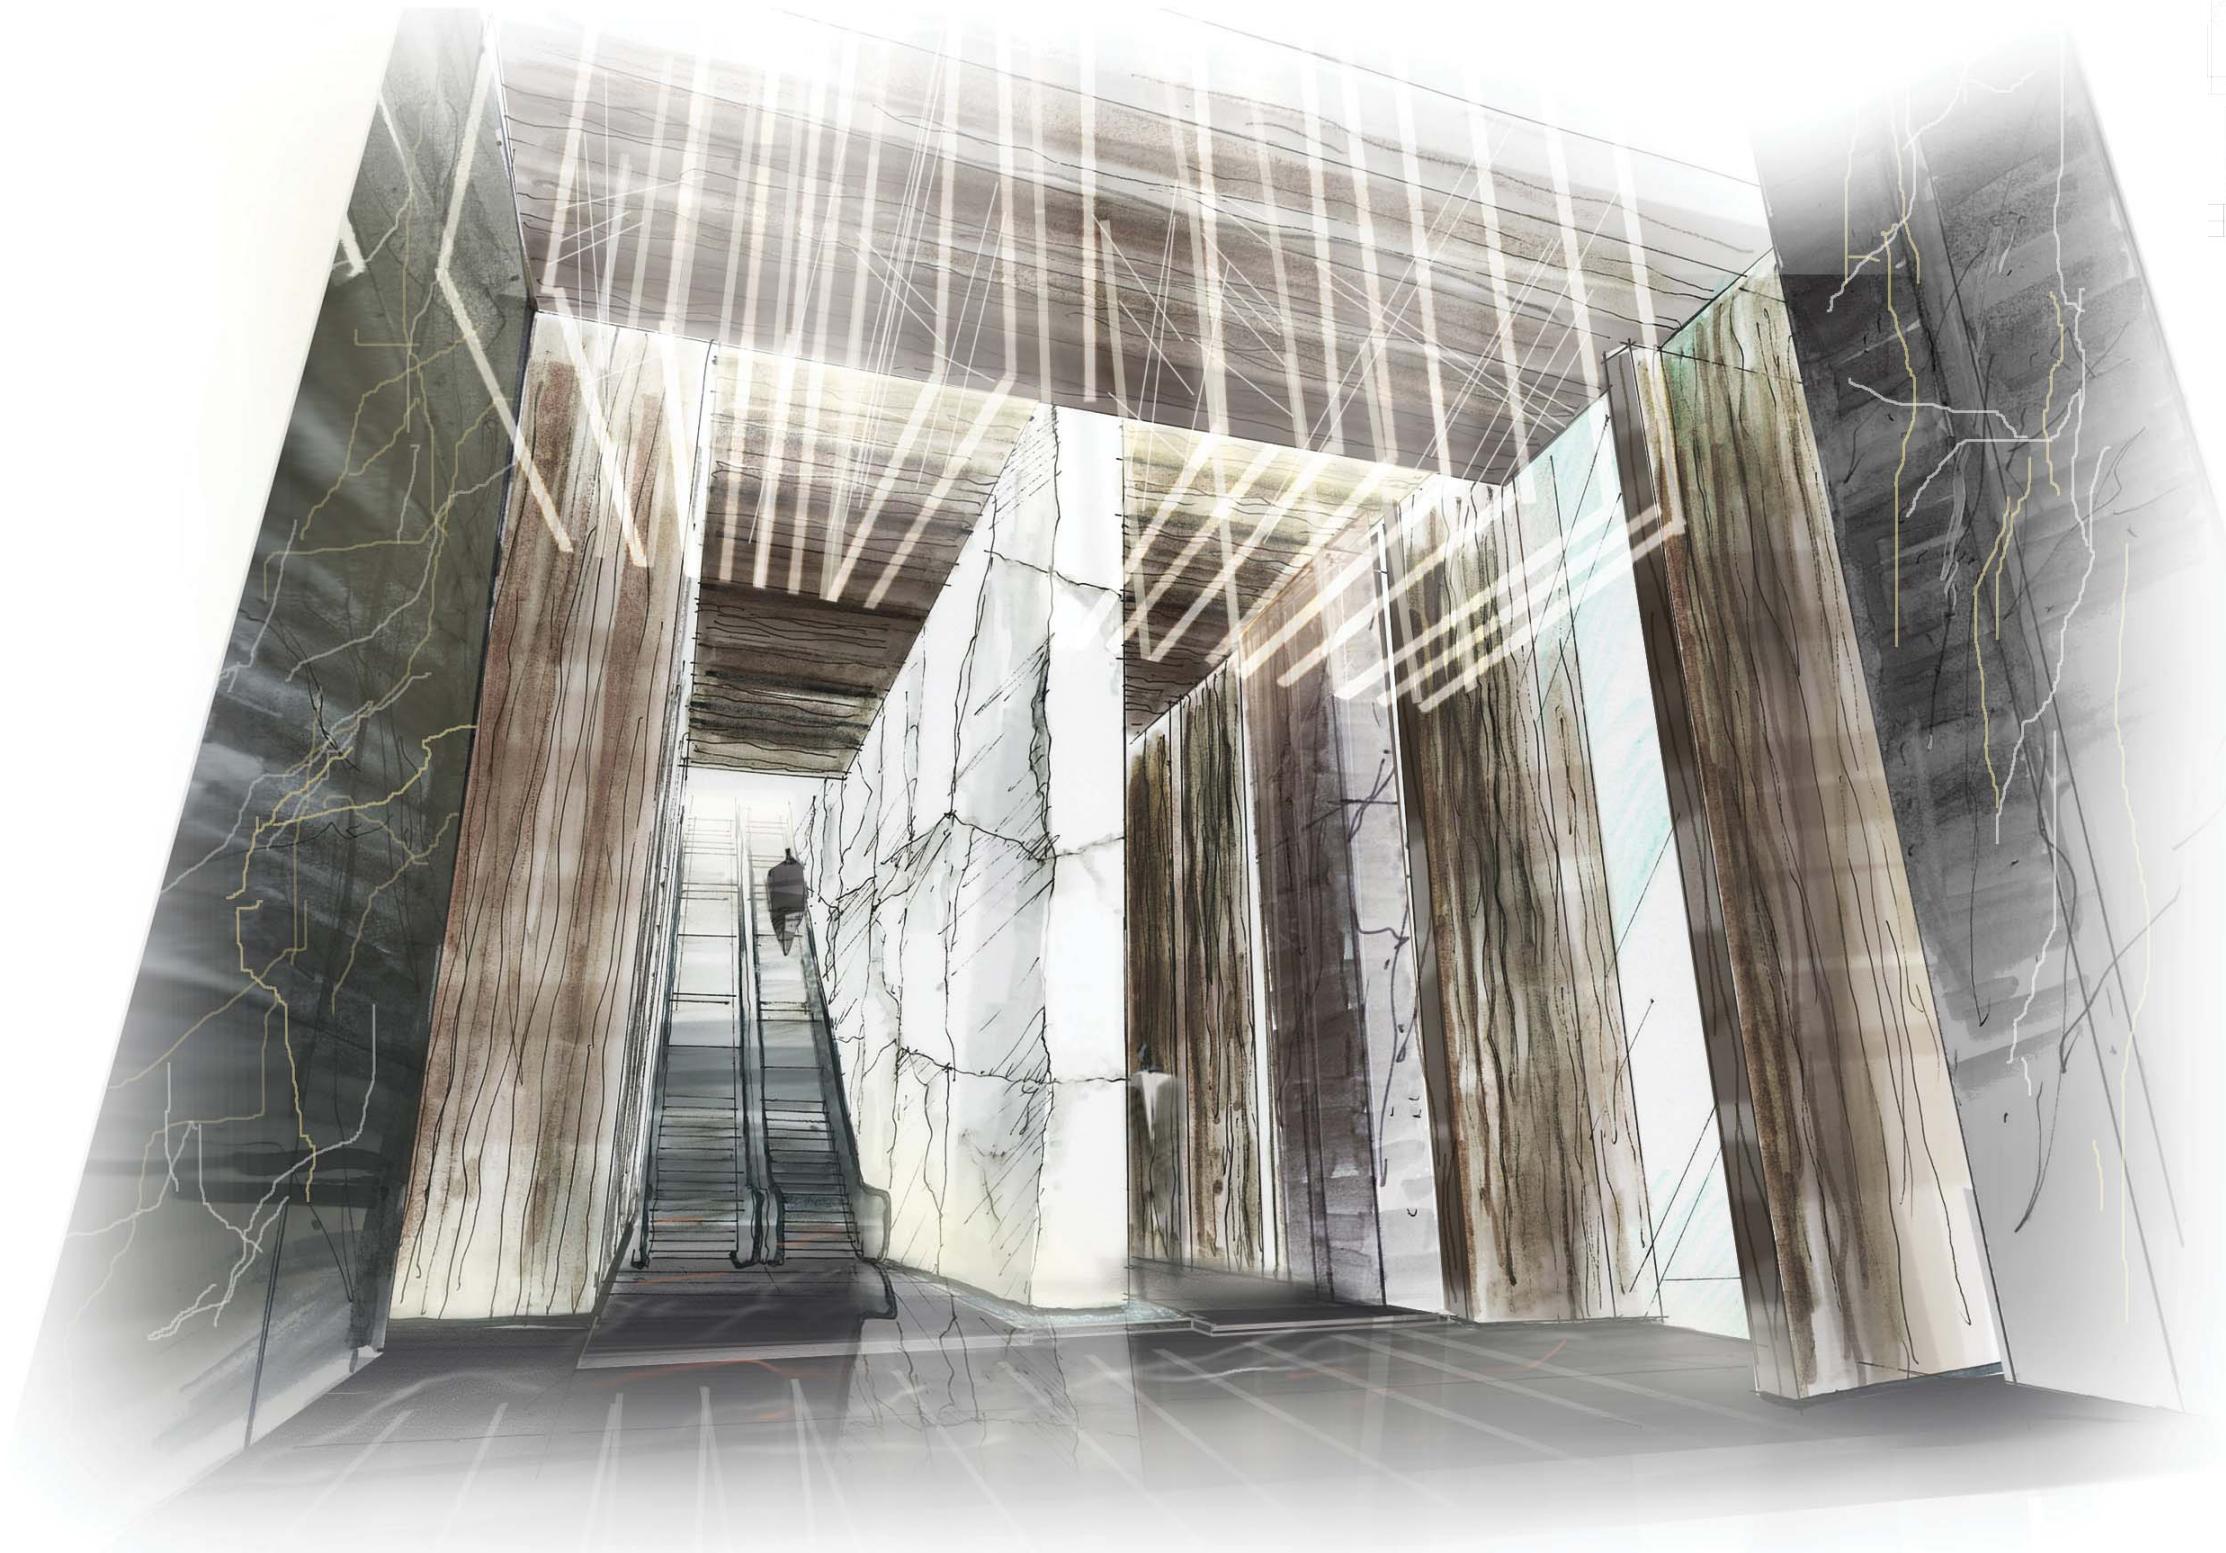

中国宅院之旅 THE JOURNEY OF THE COURTYARD MANSION | 自动扶梯立面图A ESCALATOR ELEVATION A

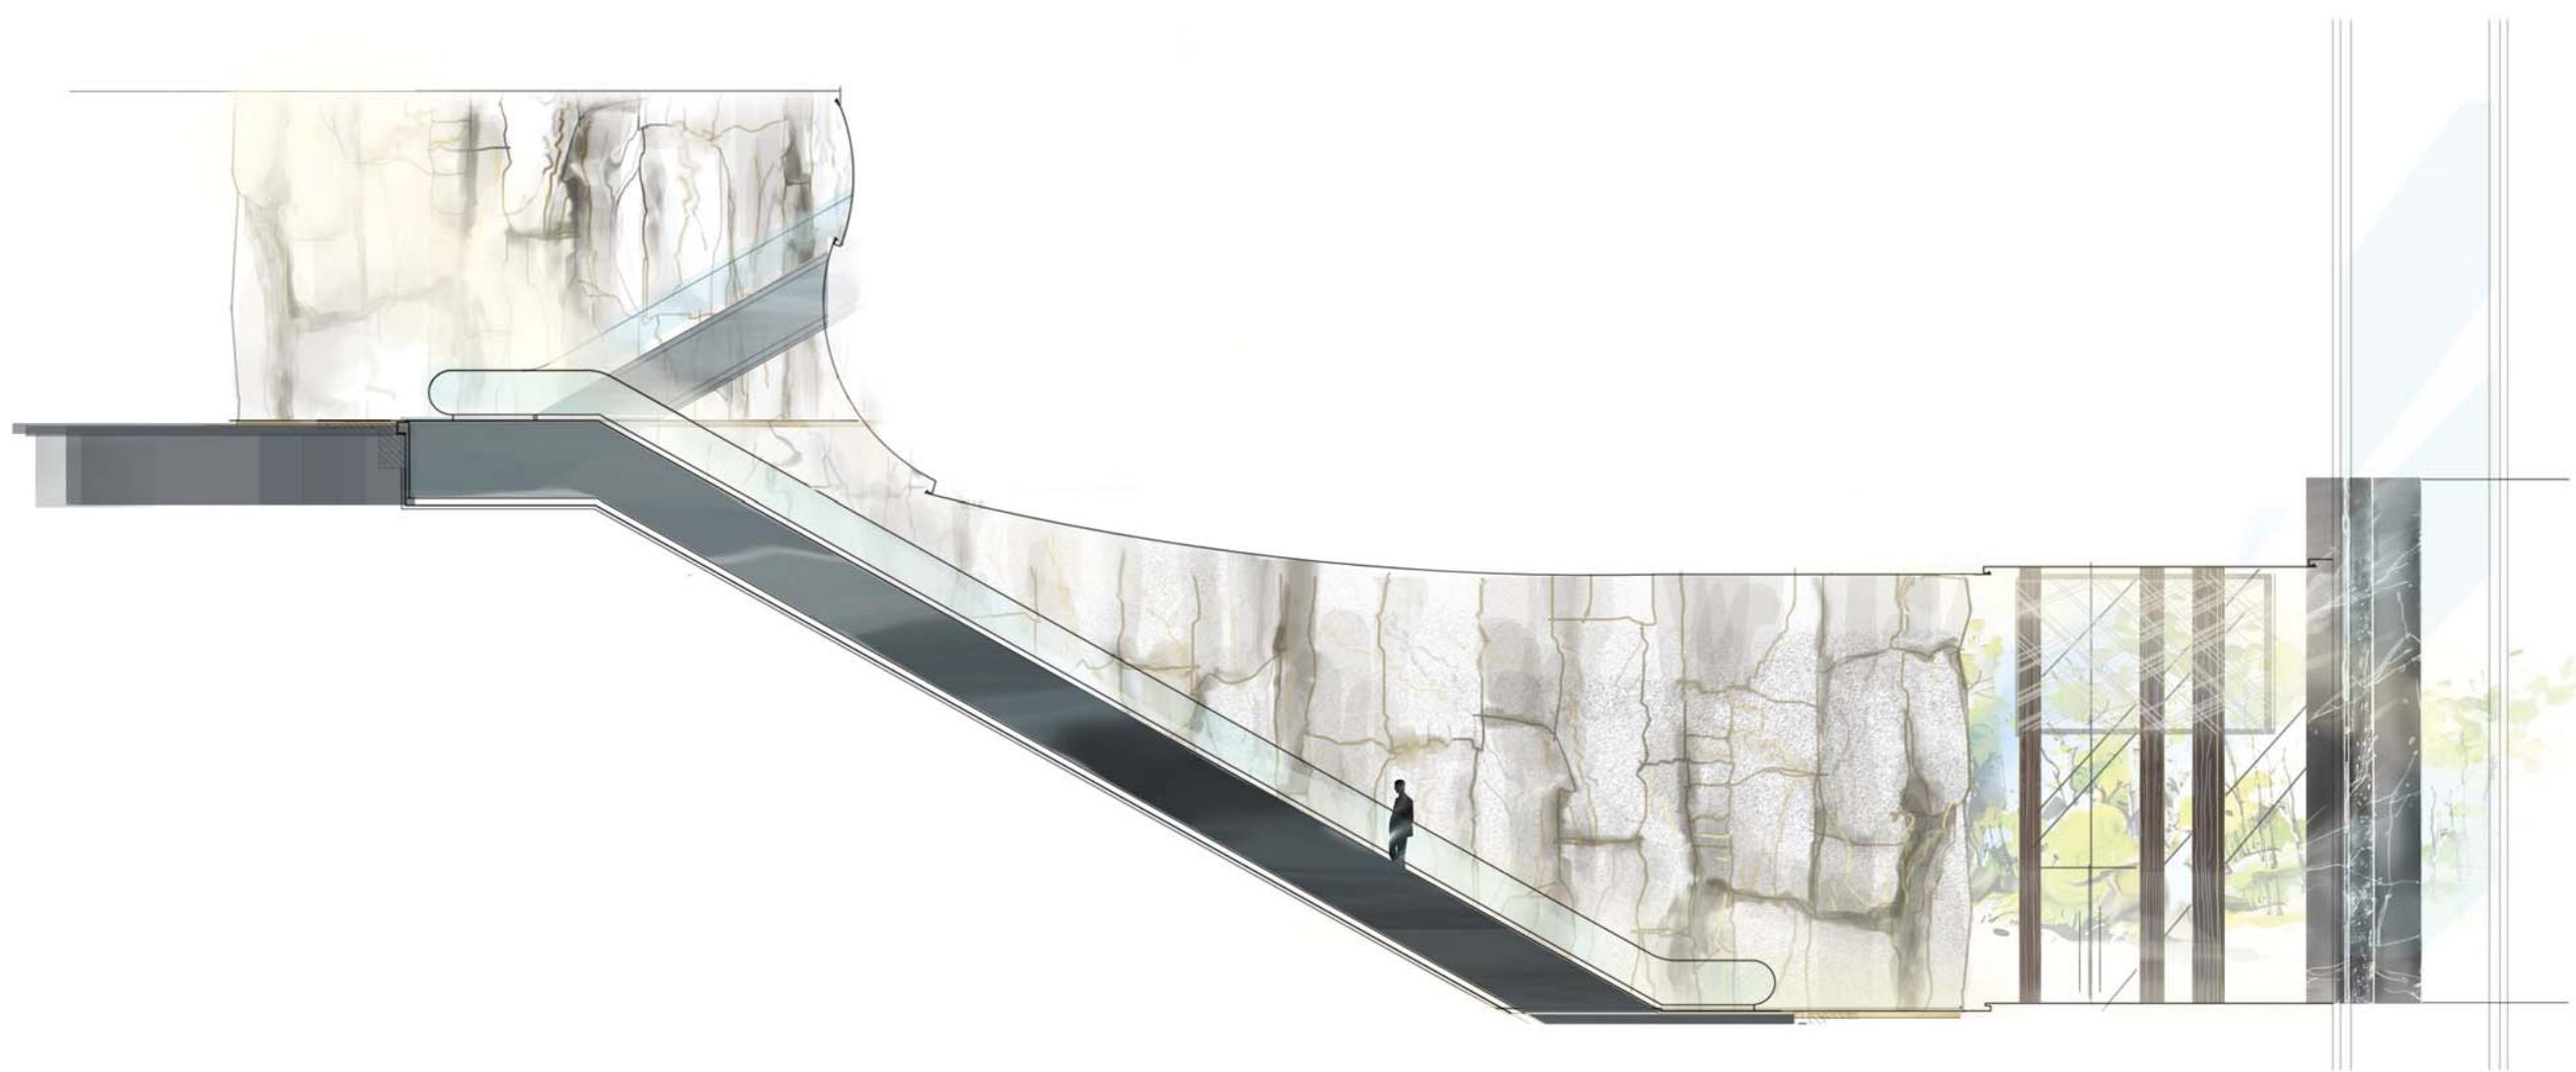


中国宅院之旅 THE JOURNEY OF THE COURTYARD MANSION | 自动扶梯立面图B ESCALATOR ELEVATION B

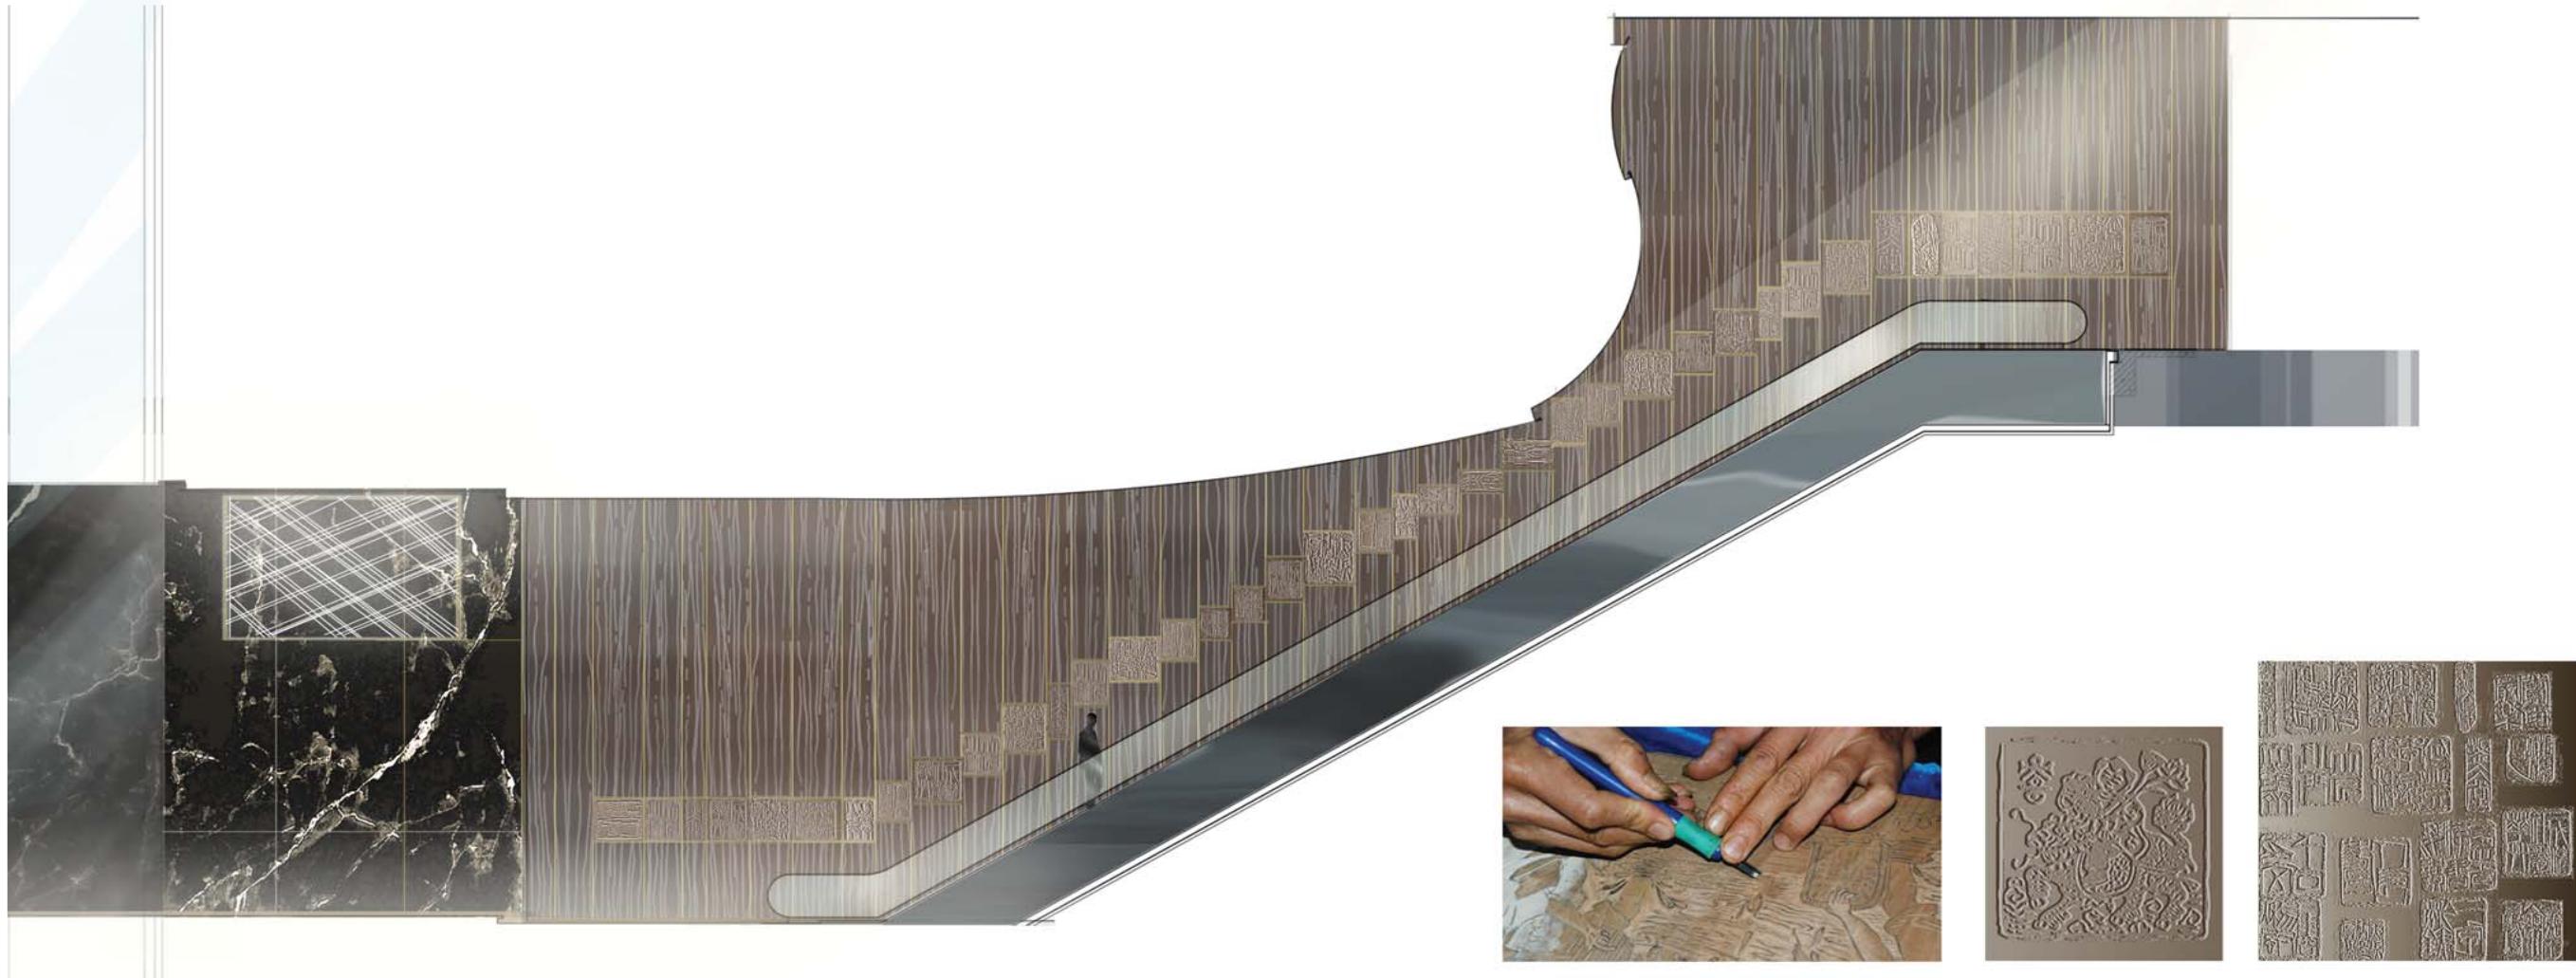

中国宅院之旅 THE JOURNEY OF THE COURTYARD MANSION | 材料色系概念 MATERIALS FOR GROUND FL



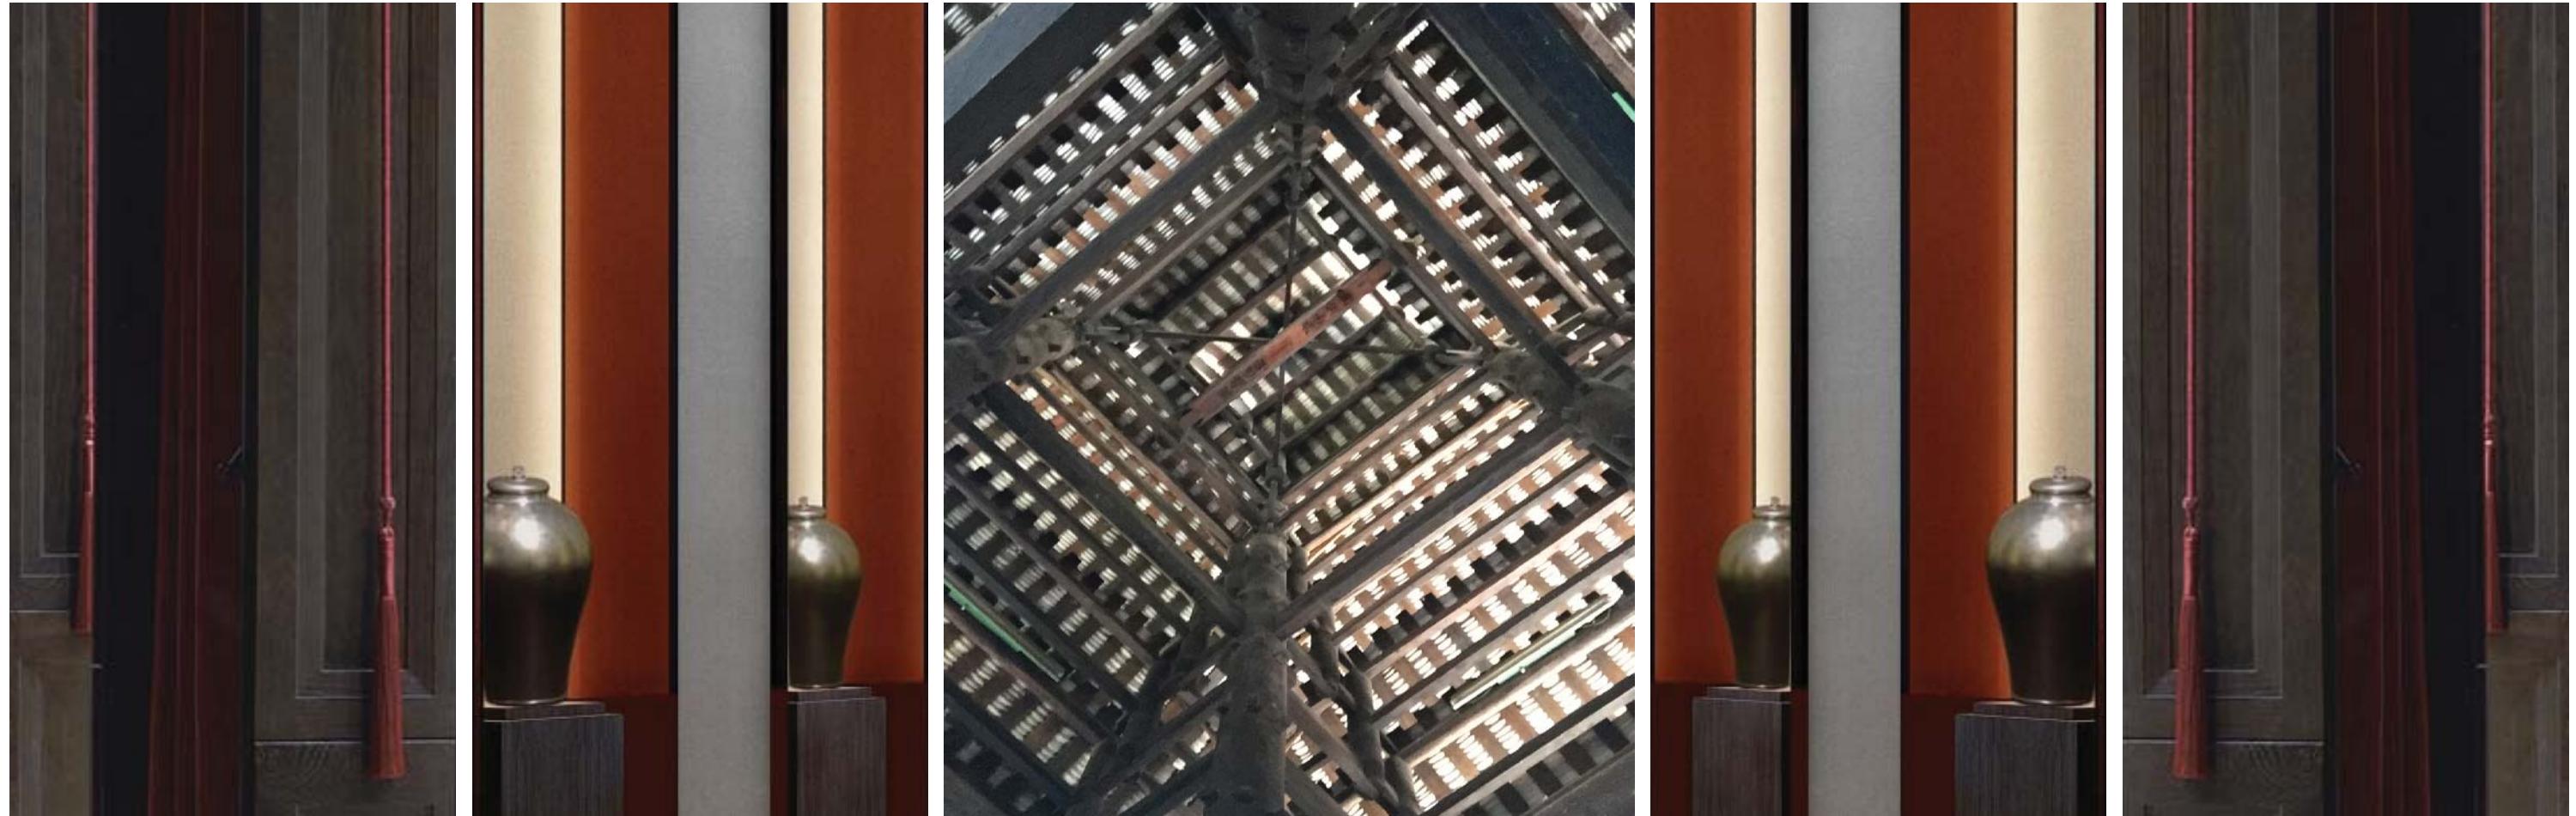

追求高端

UP SCALE

艺术点缀

ARTFUL MOMENTS

冠冕堂皇

GRAND

量身定制

TAILORED

中西合璧

EAST MEETS WEST



精雕细琢

RICH AND DETAILED



光影  
LIGHT




追古溯今  
AN INTIMATE MOMENT





清新  
FRESH




中国宅院之旅 THE JOURNEY OF THE COURTYARD MANSION | 三层平面图 THIRD FLOOR PLAN

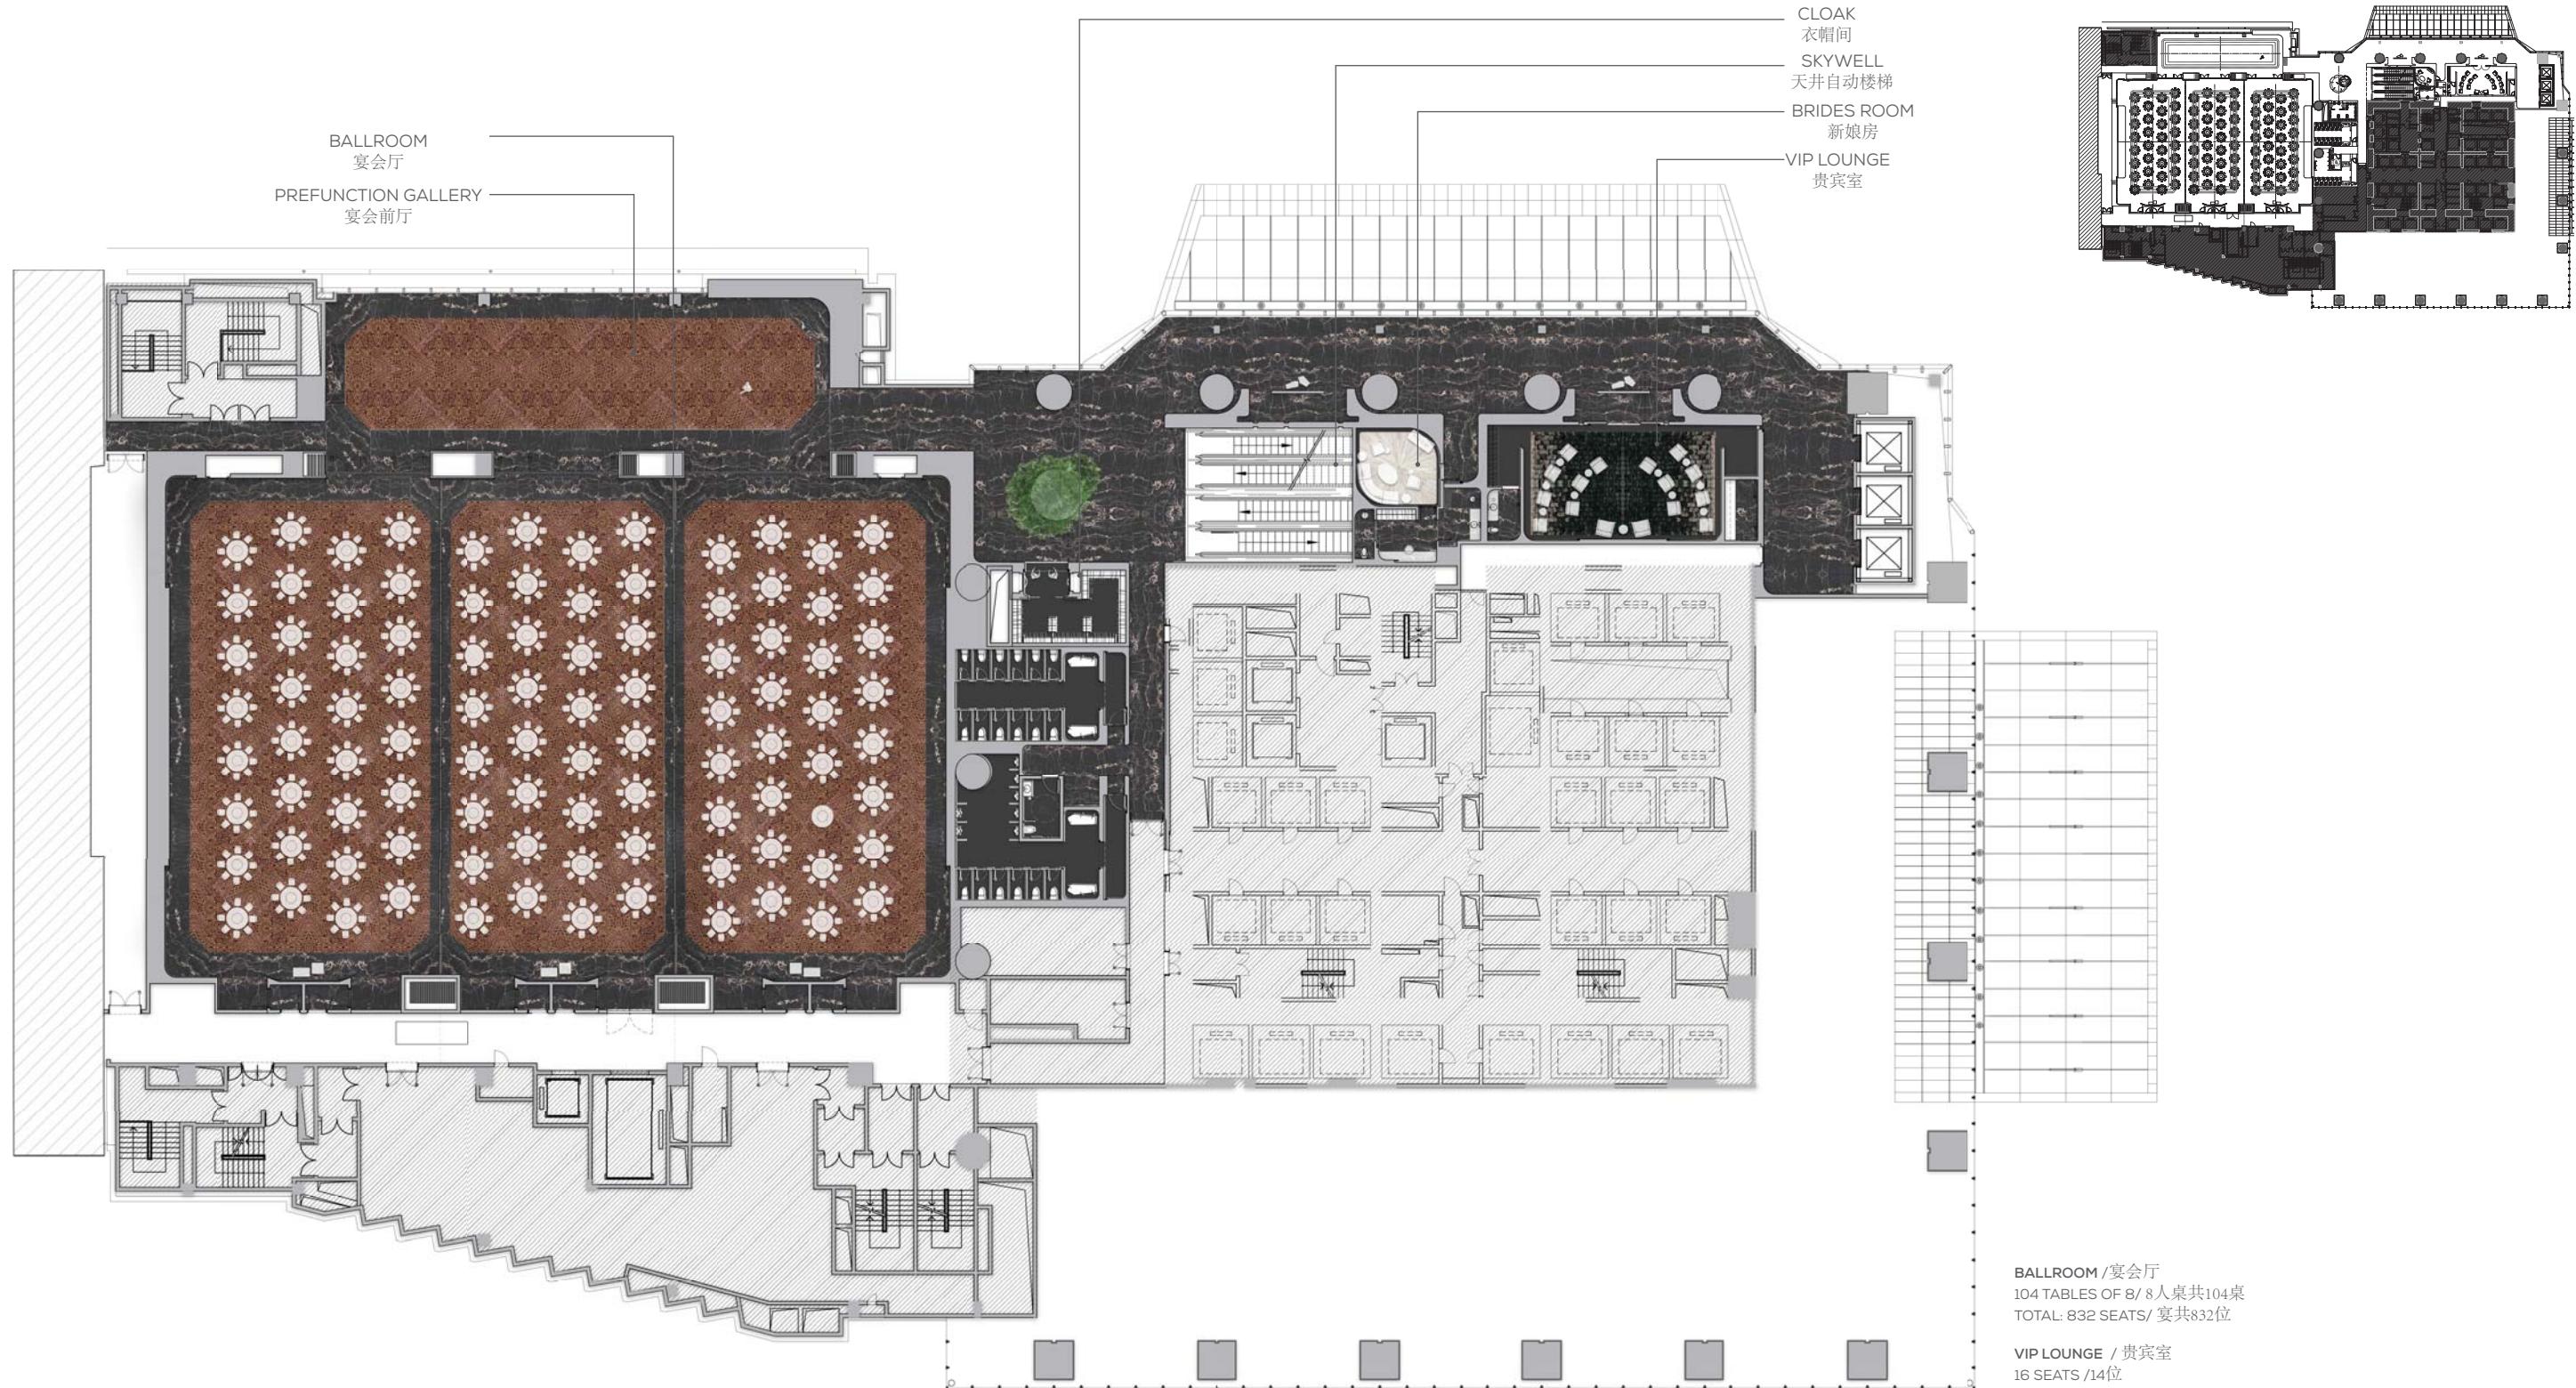


中国宅院之旅 THE JOURNEY OF THE COURTYARD MANSION | 三层 天花图 THIRD FLOOR RCP

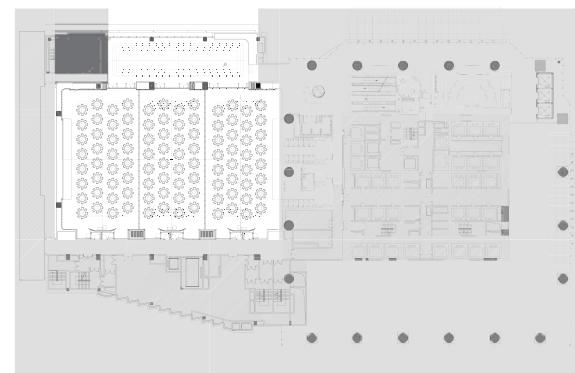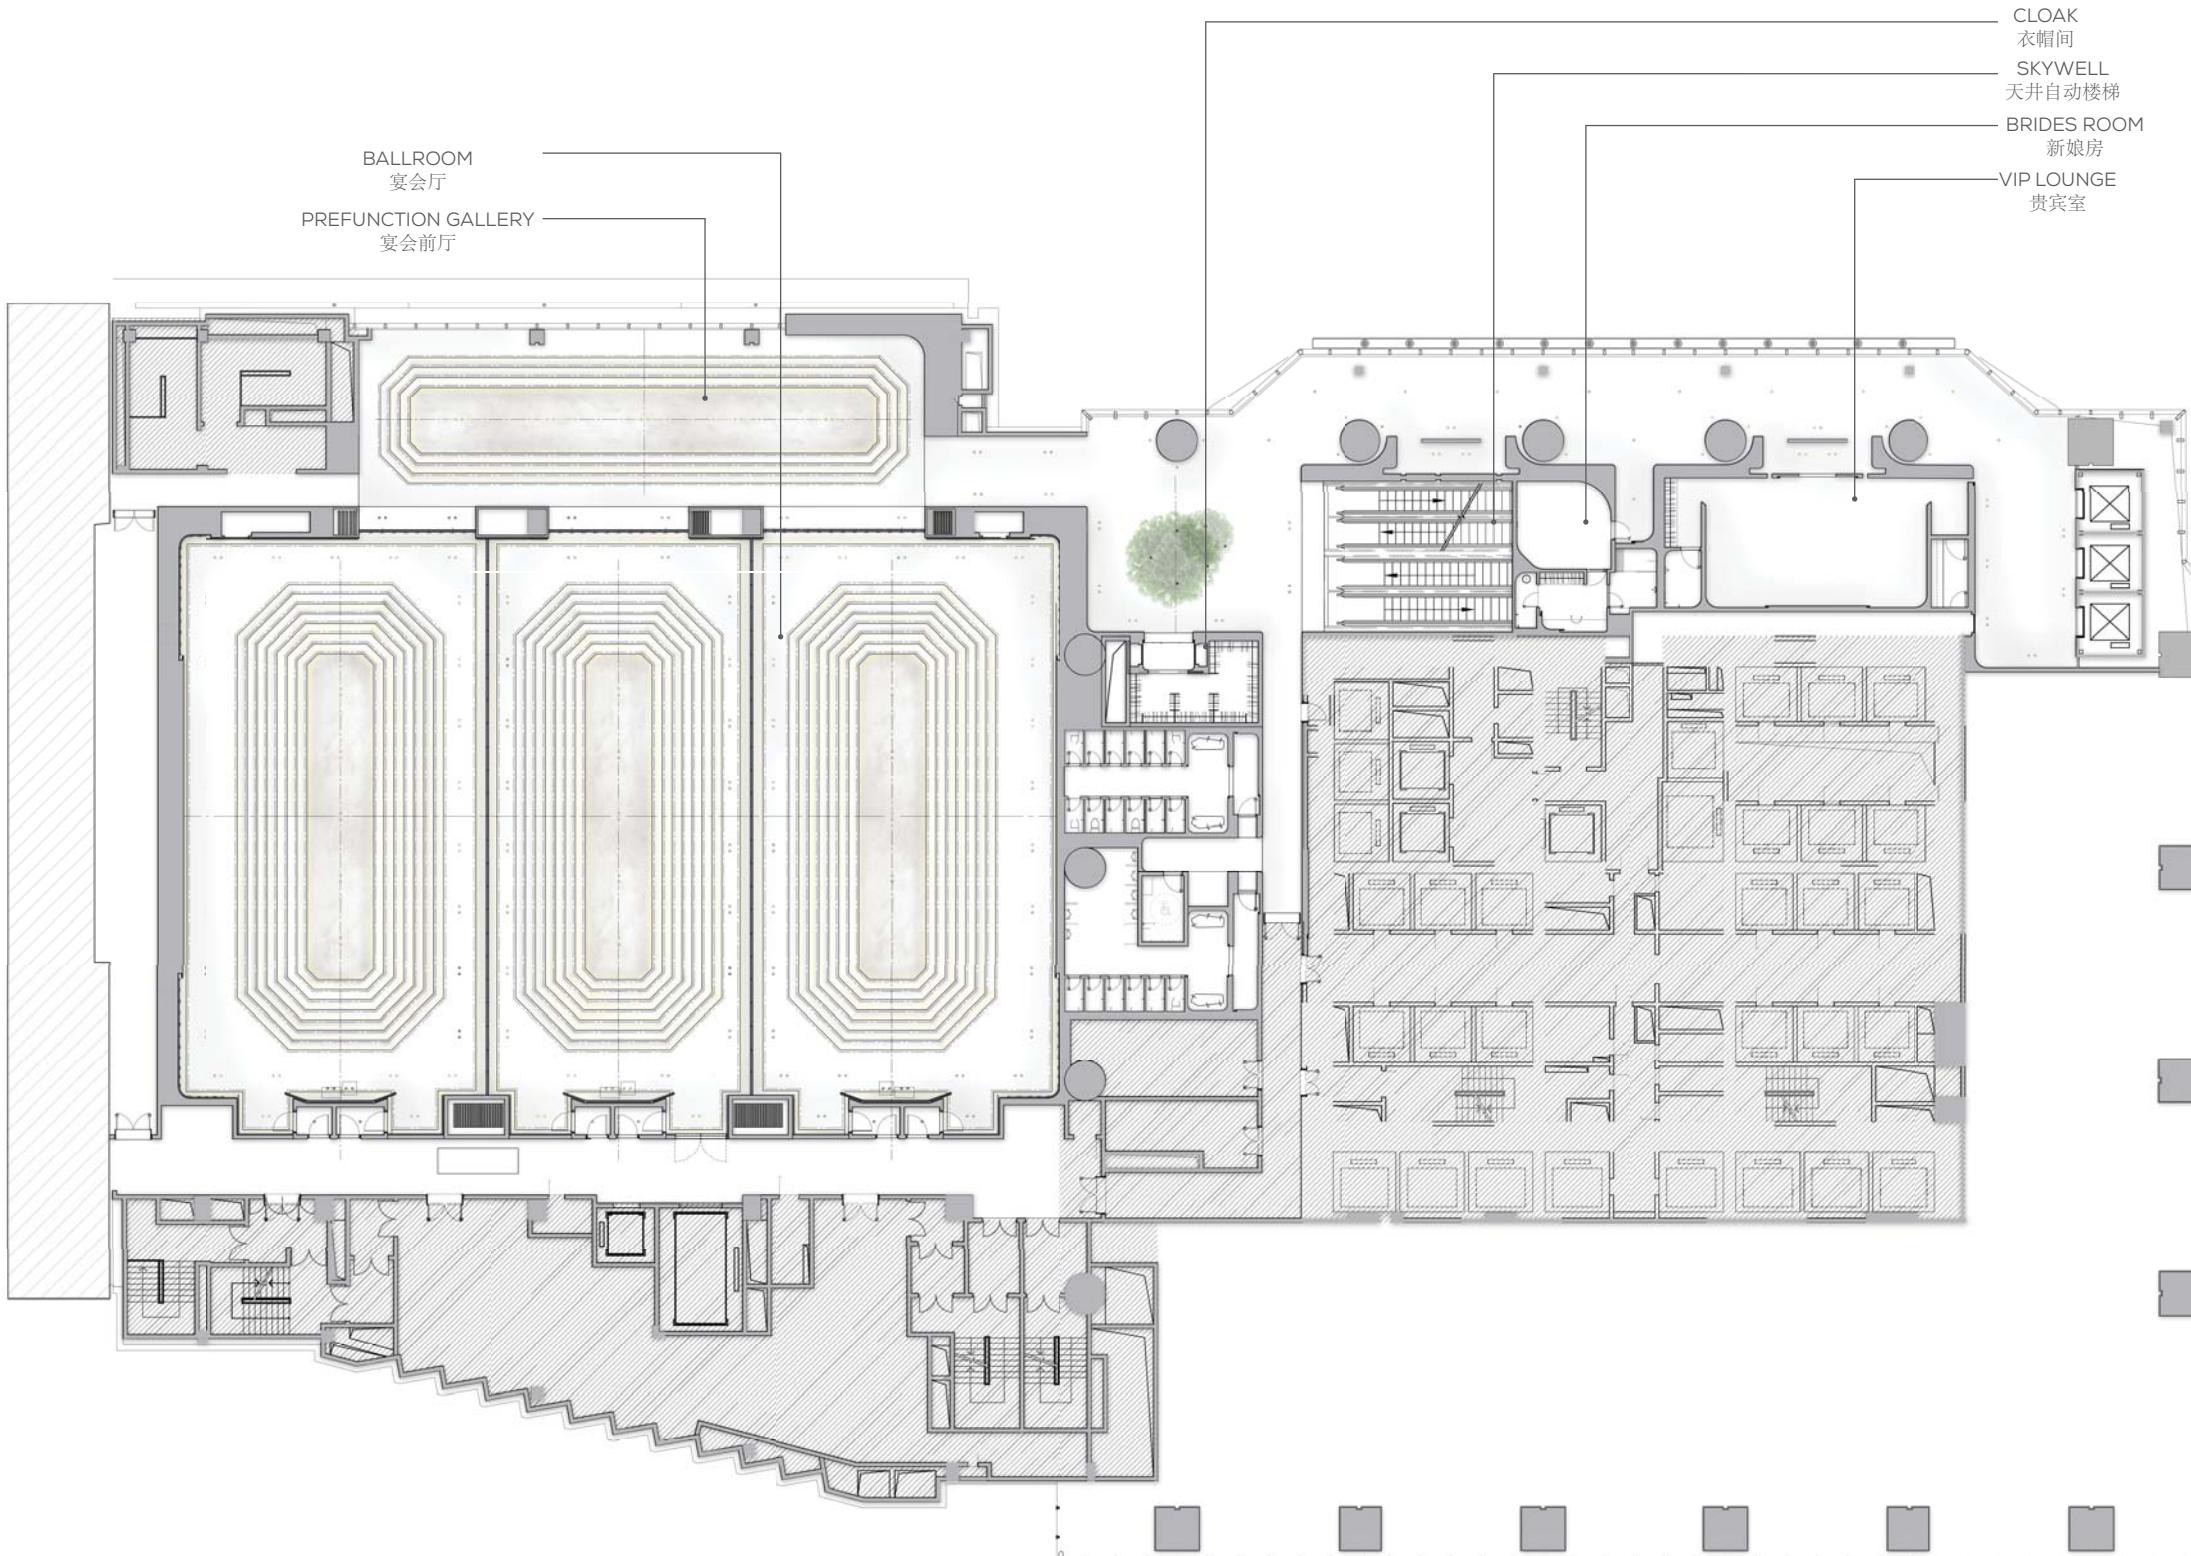


中国宅院之旅 THE JOURNEY OF THE COURTYARD MANSION | 三层平面图 ENLARGED PLANS

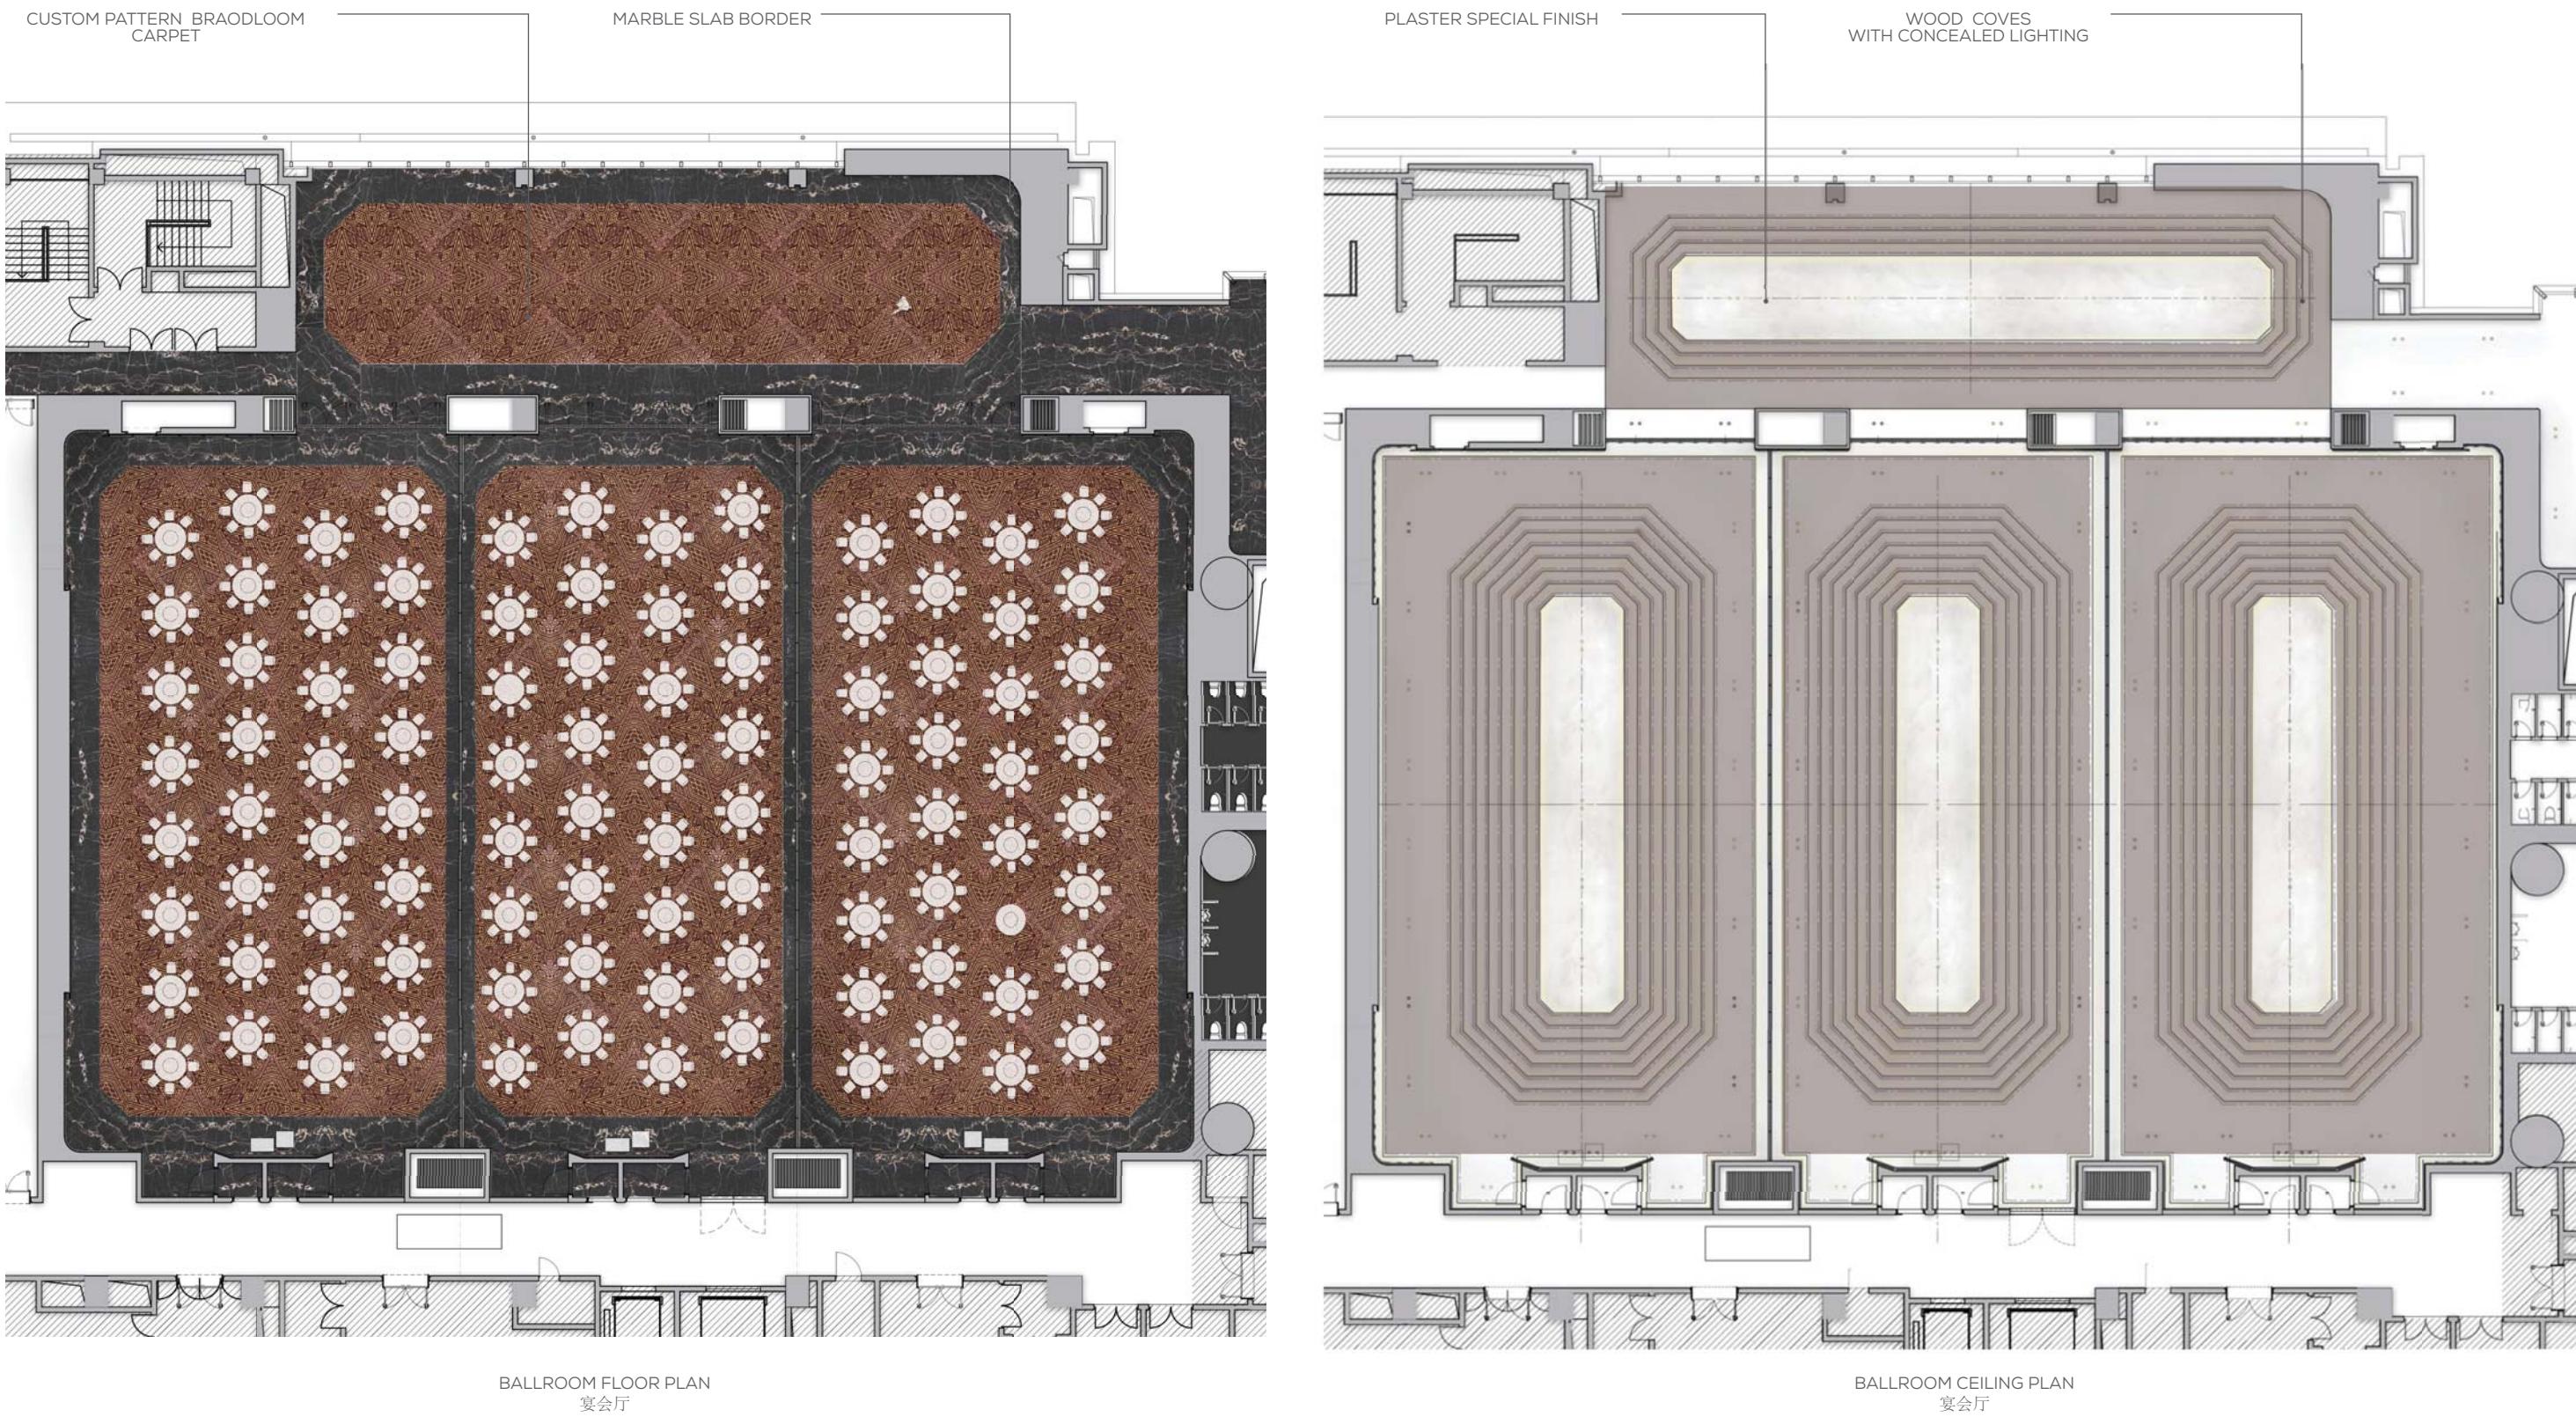

中国宅院之旅 THE JOURNEY OF THE COURTYARD MANSION | 三层立面图 THIRD FLOOR ELEVATIONS

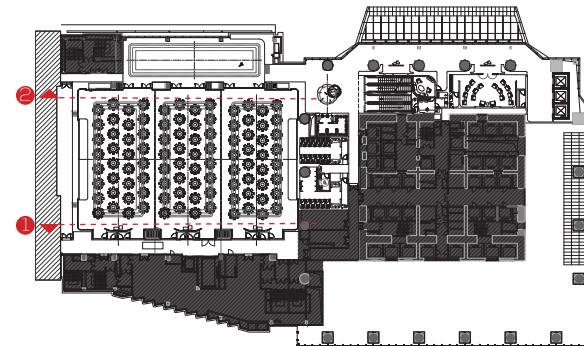

1 NORTH SECTION THROUGH BALLROOM  
NTS

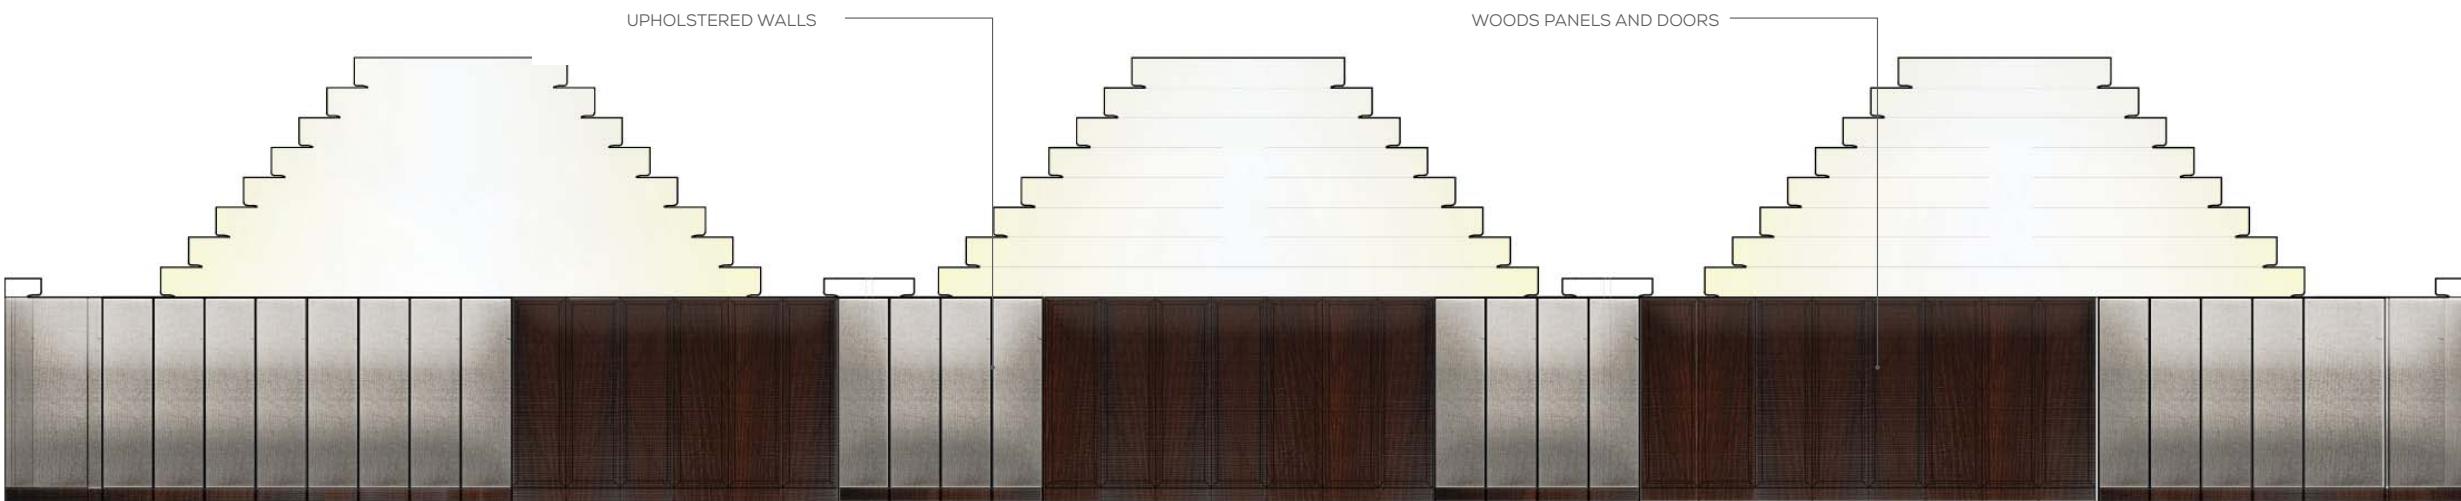

2 SOUTH SECTION THROUGH BALLROOM  
NTS






ART CONCEPT





CUSTOM FEATURE SCREEN  
BACKDROP TO SCULPTURE

中国宅院之旅 THE JOURNEY OF THE COURTYARD MANSION | 三层 宴会厅透视图 THIRD FLOOR BALLROOM PERSPECTIVE

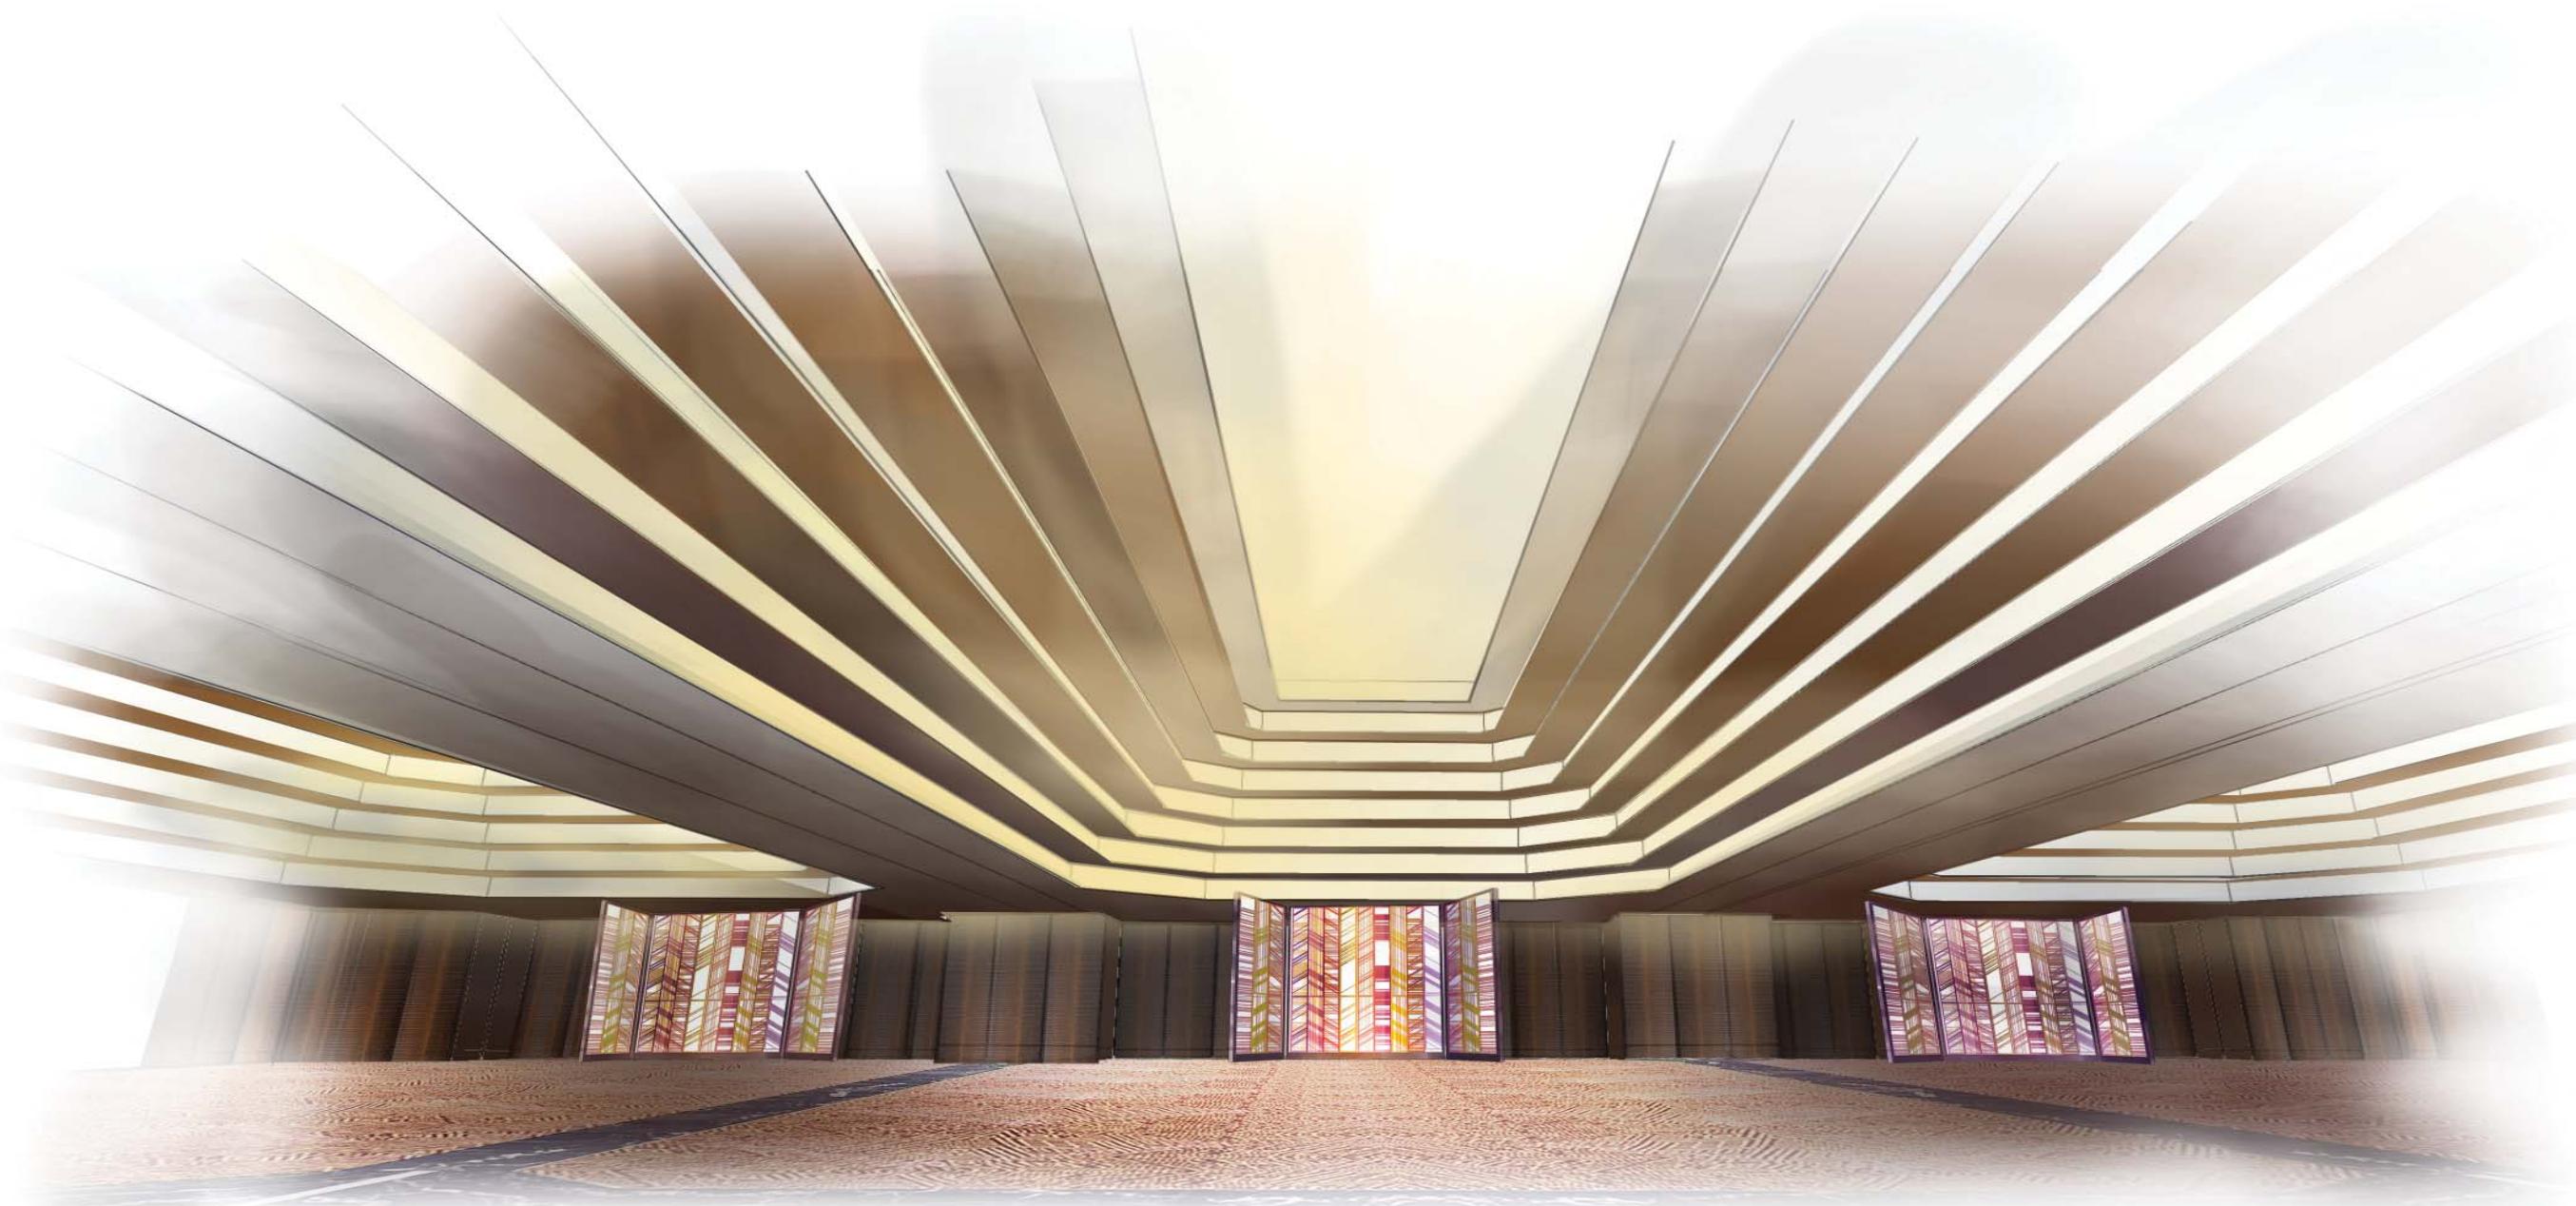

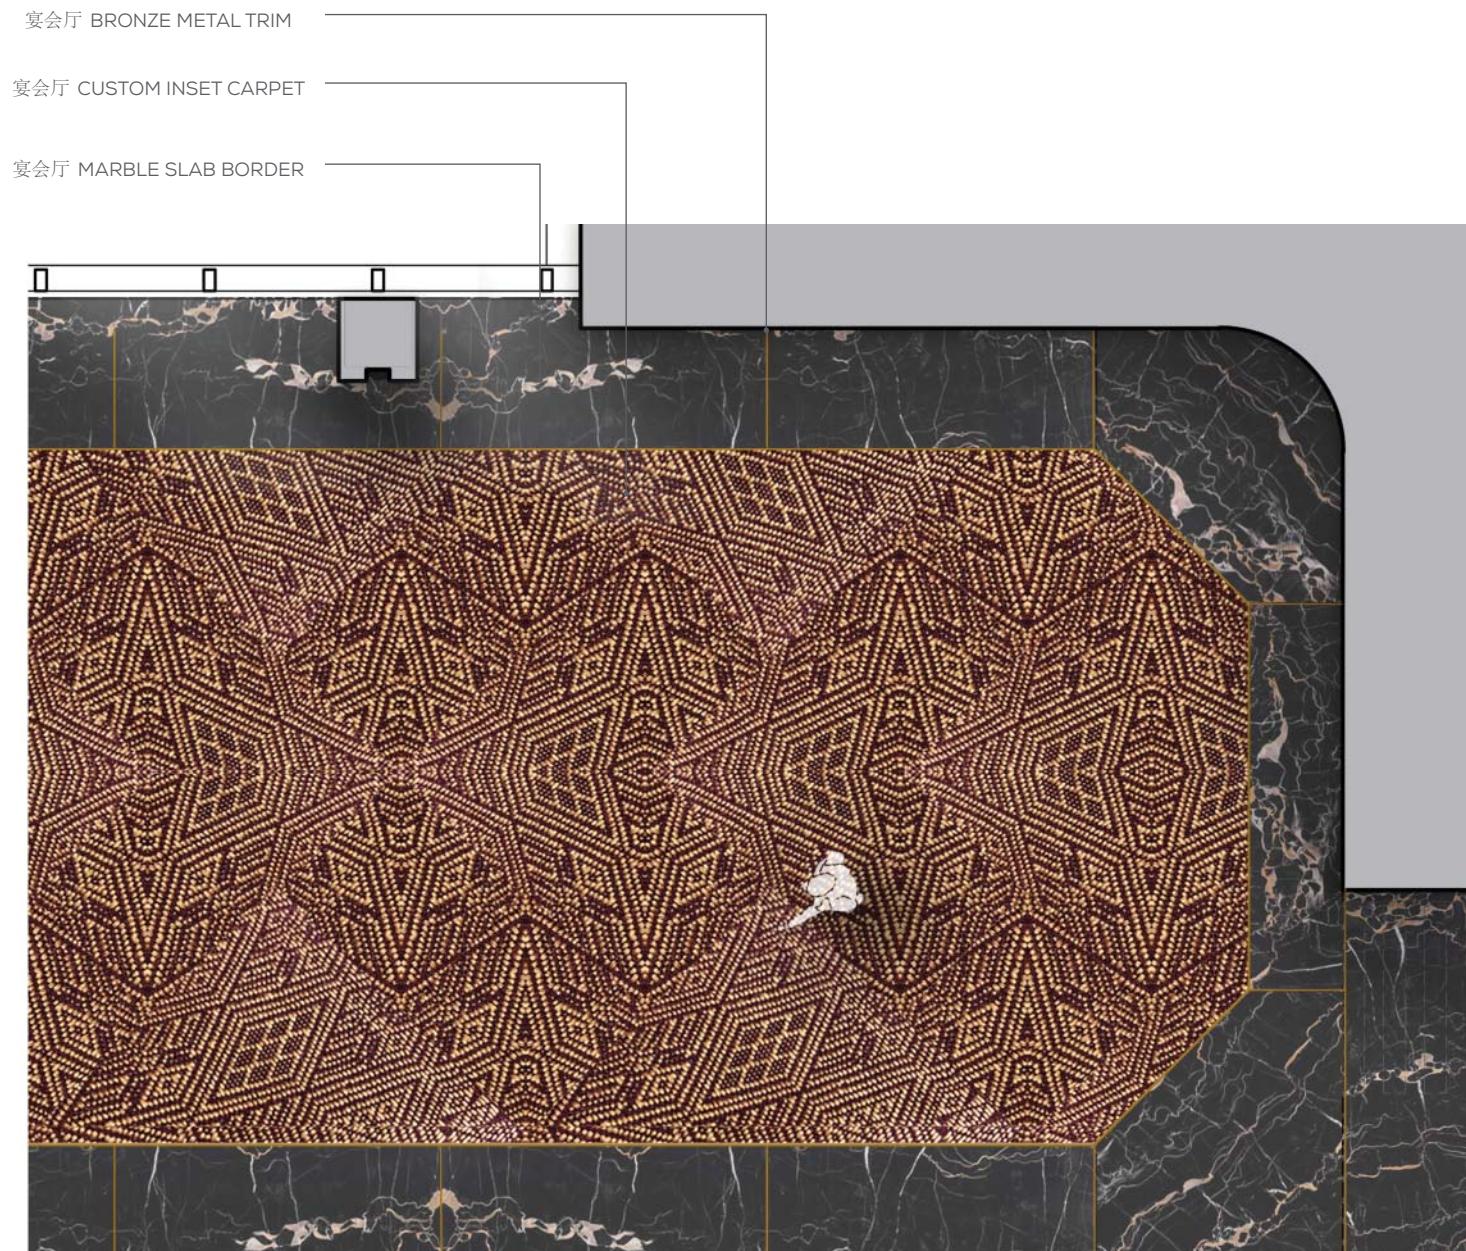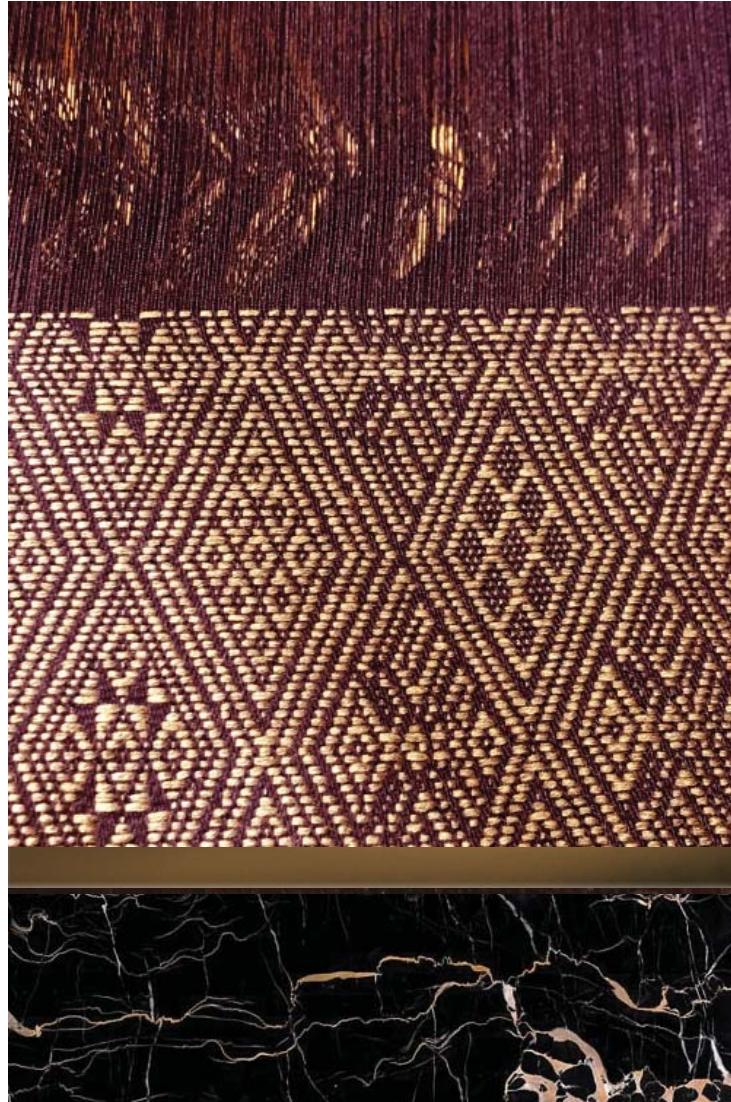

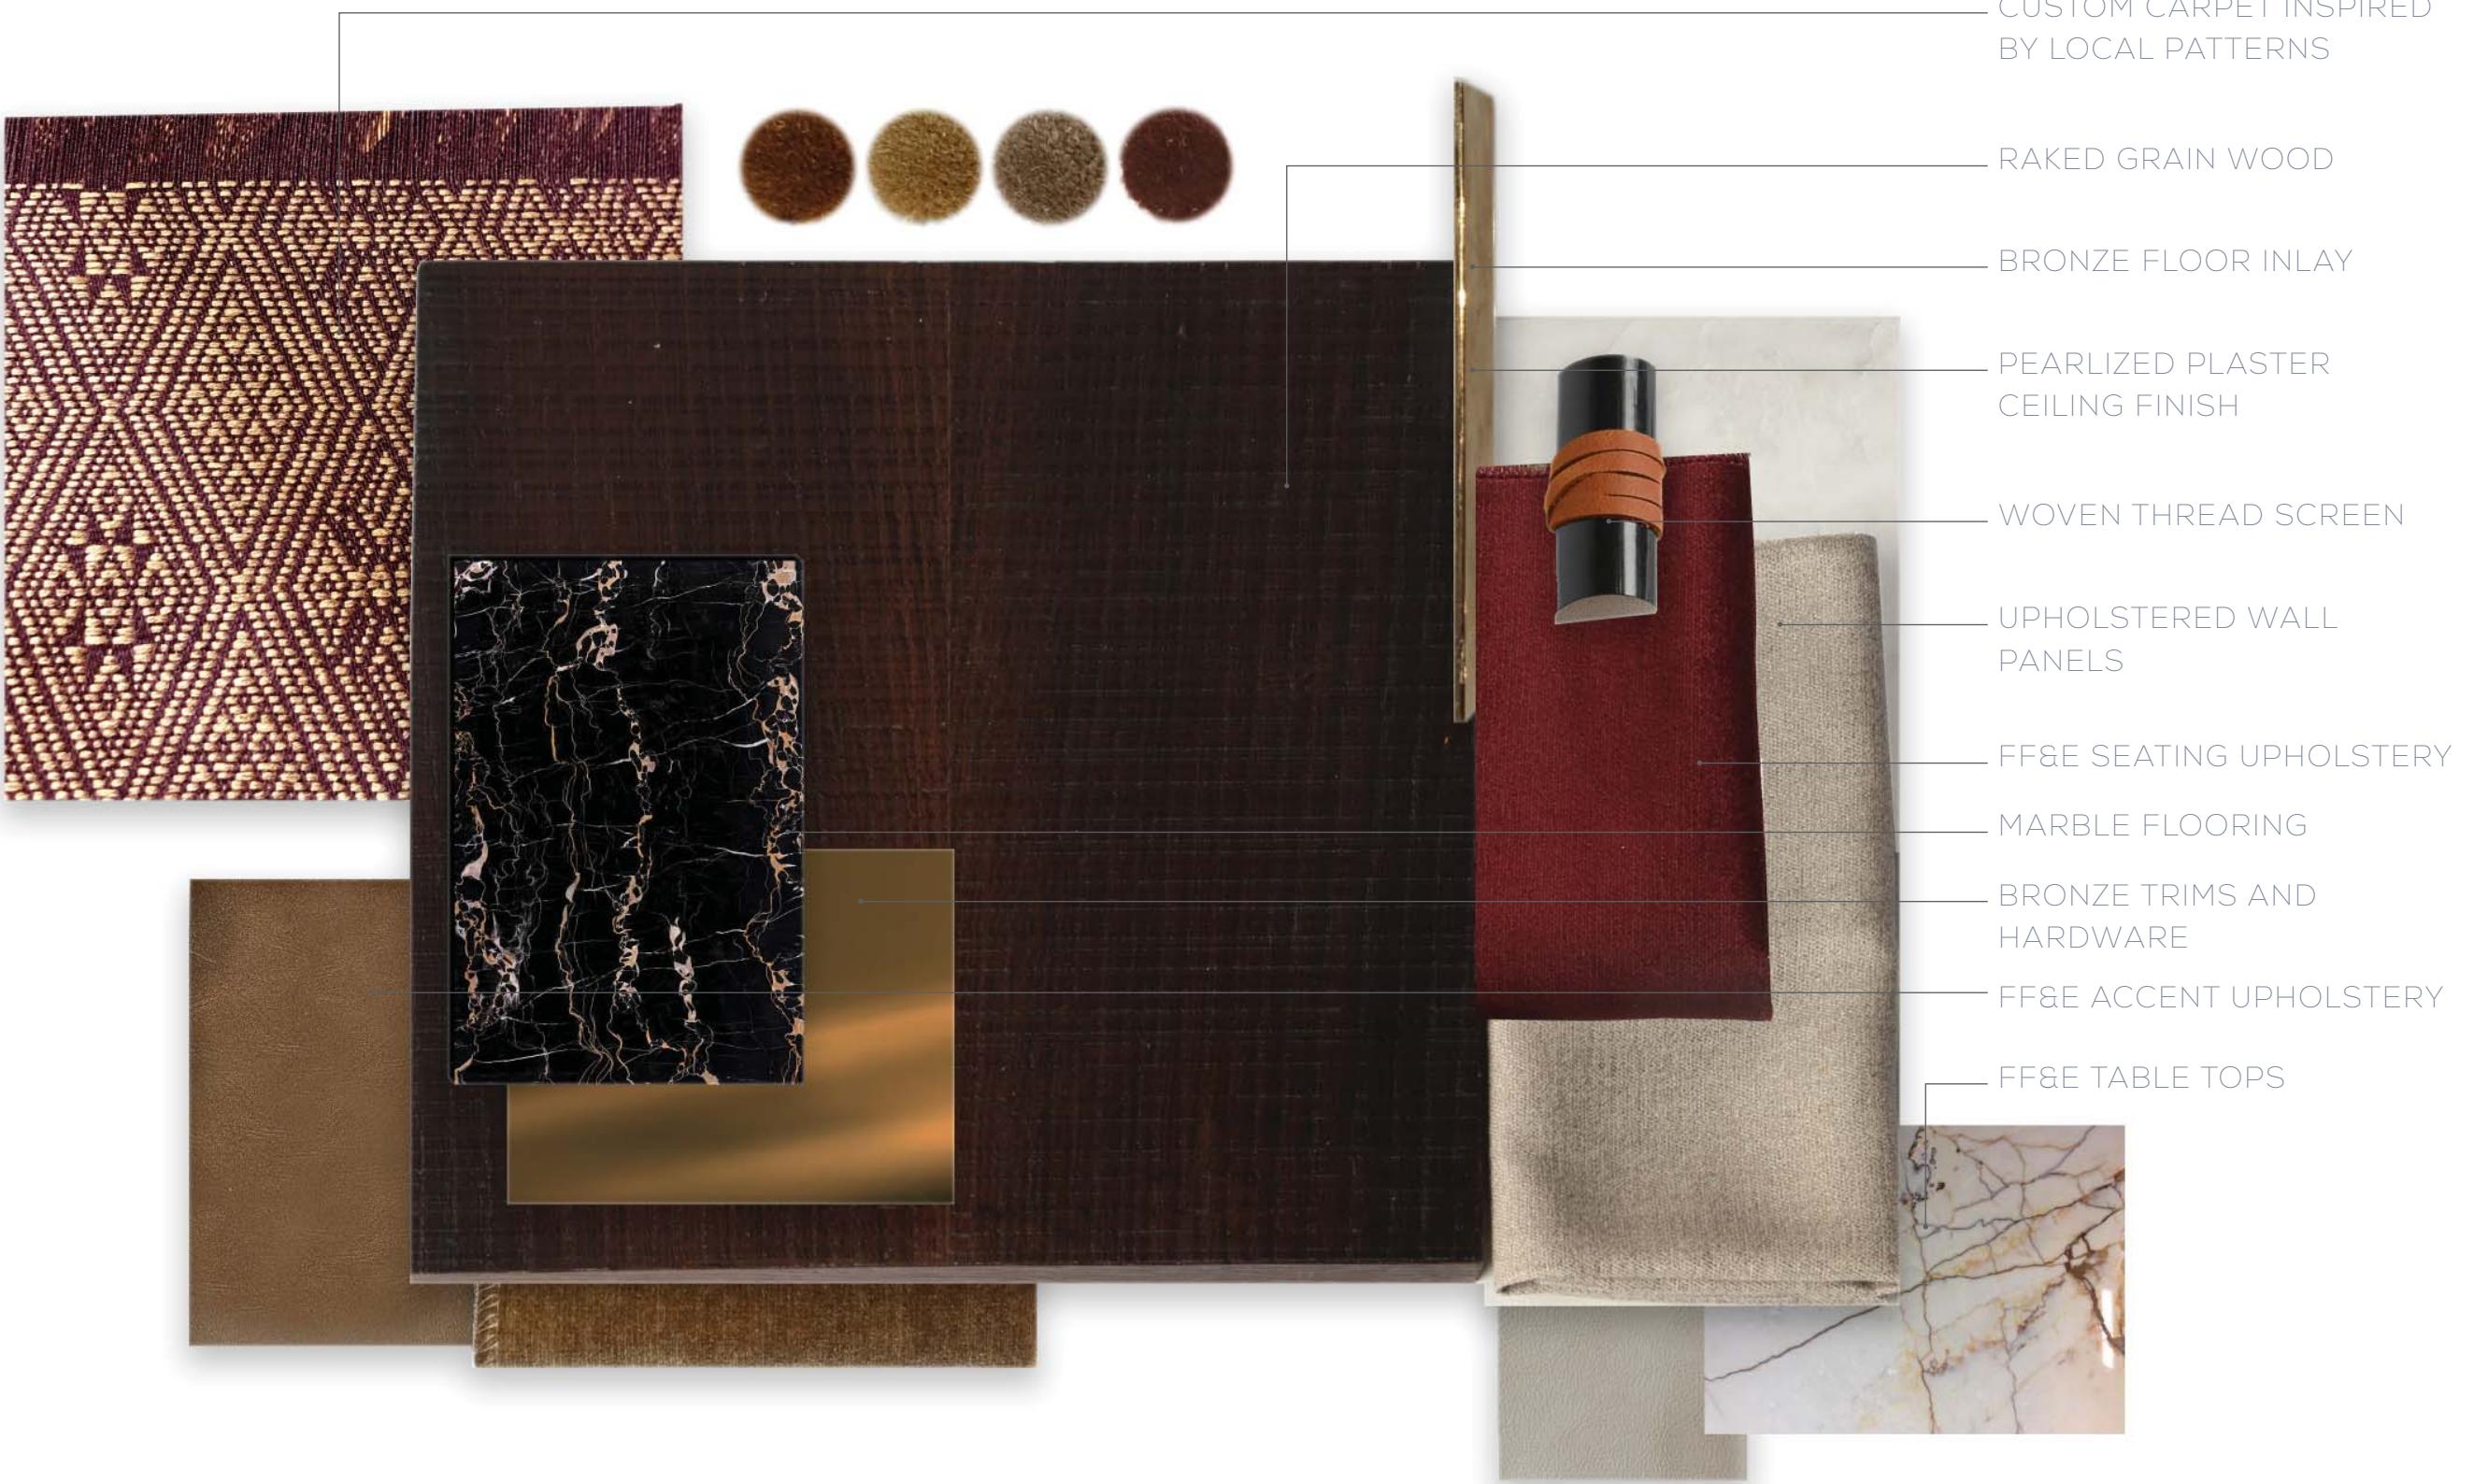

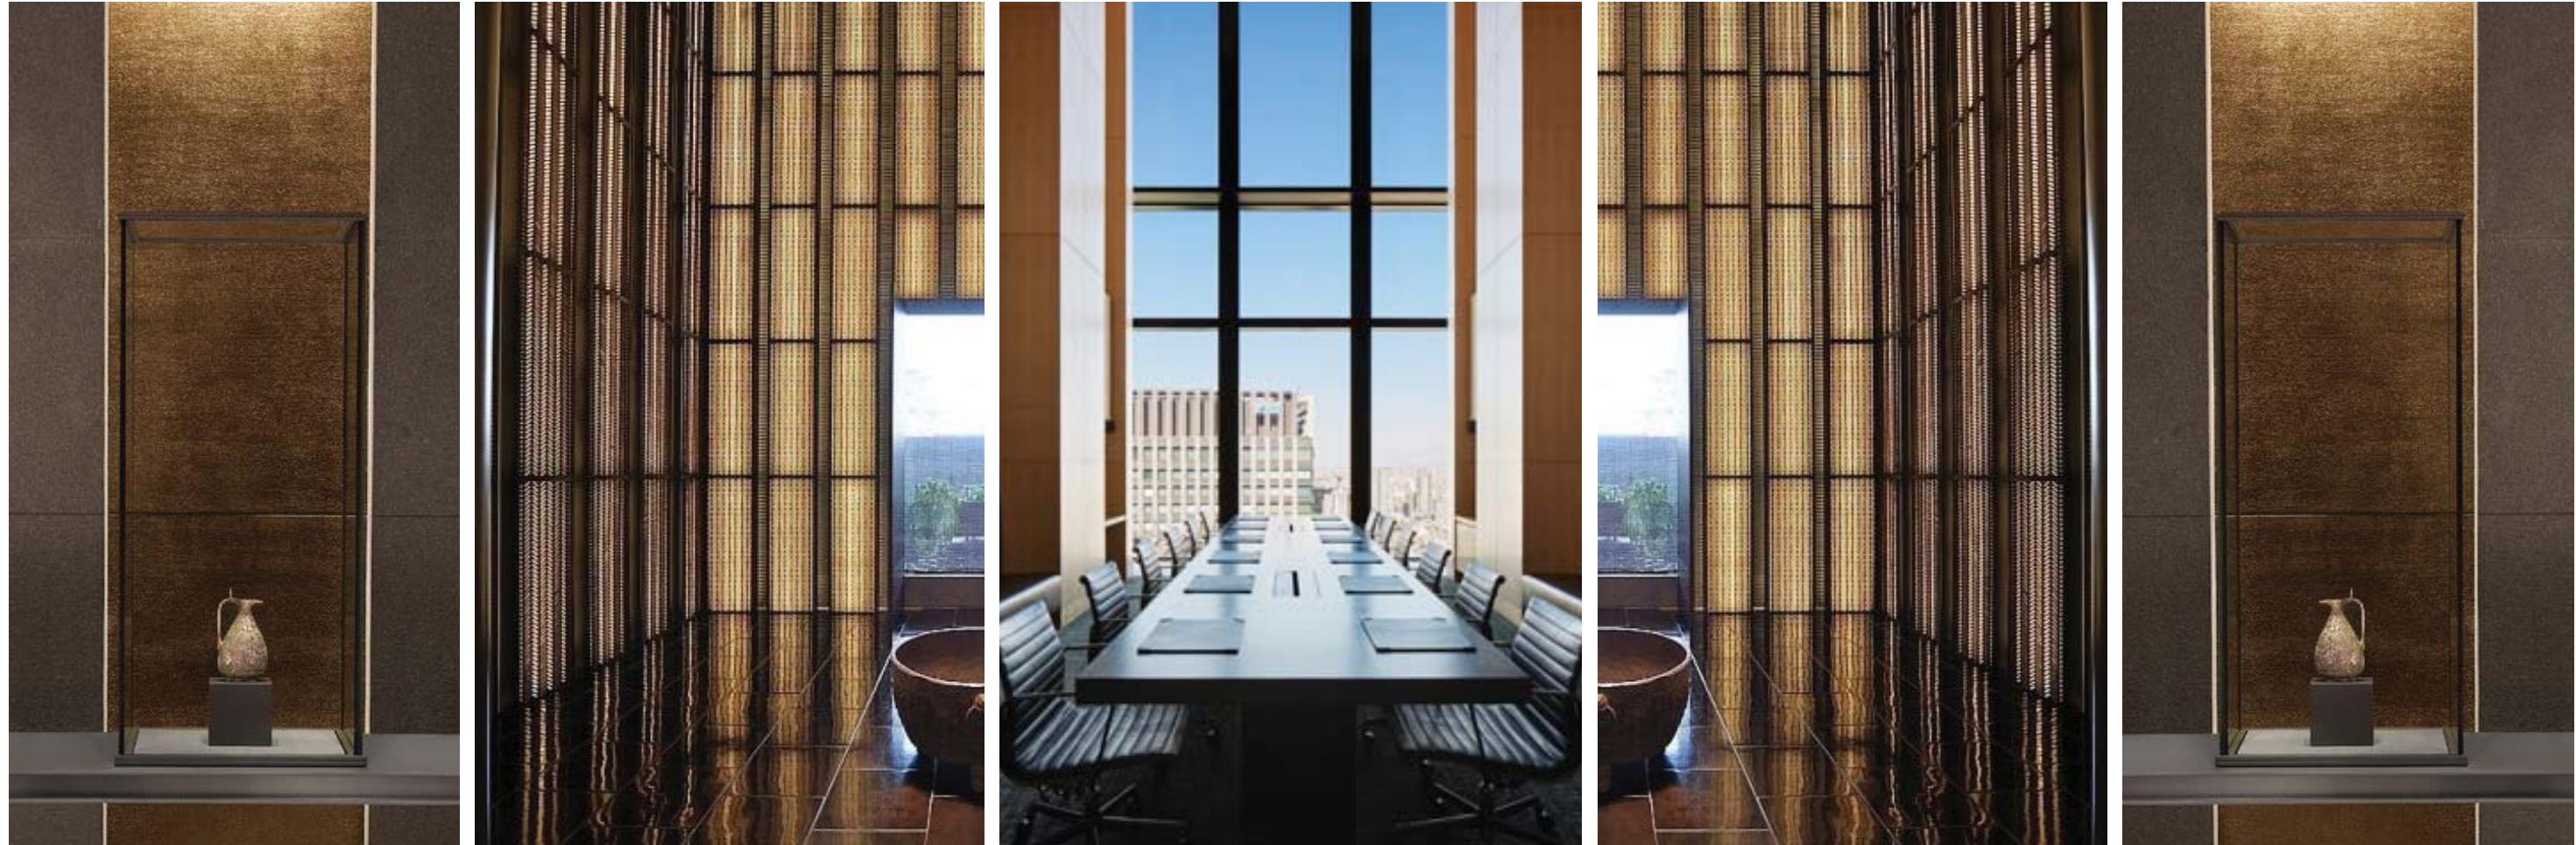

精致细腻  
INTRICATE

冠冕堂皇  
GRAND

永恒的格调  
TIMELESS

多层次的质感  
CRAFTED DETAILS

艺术点缀  
ARTFUL MOMENTS



精致细腻  
INTRICATE



冠冕堂皇  
GRAND



永恒的格调  
TIMELESS



多层次的质感  
CRAFTED DETAILS



艺术点缀  
ARTFUL MOMENTS



精致细腻  
INTRICATE




冠冕堂皇  
ARTISTIC



永恒的格调  
TIMELESS




多層次的質感  
CRAFTED DETAILS

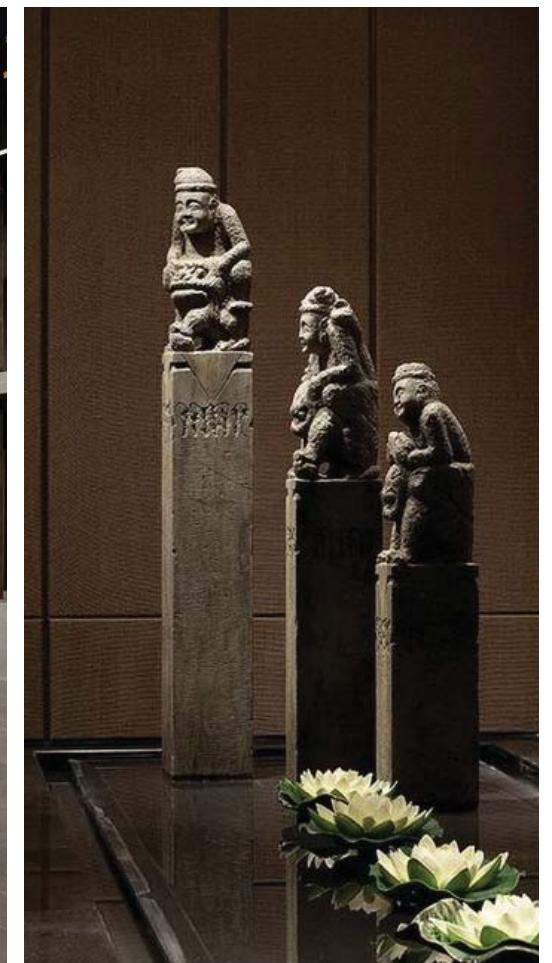


艺术点缀  
ARTFUL MOMENTS



中国宅院之旅 THE JOURNEY OF THE COURTYARD MANSION | 四层平面图 FOURTH FLOOR PLAN

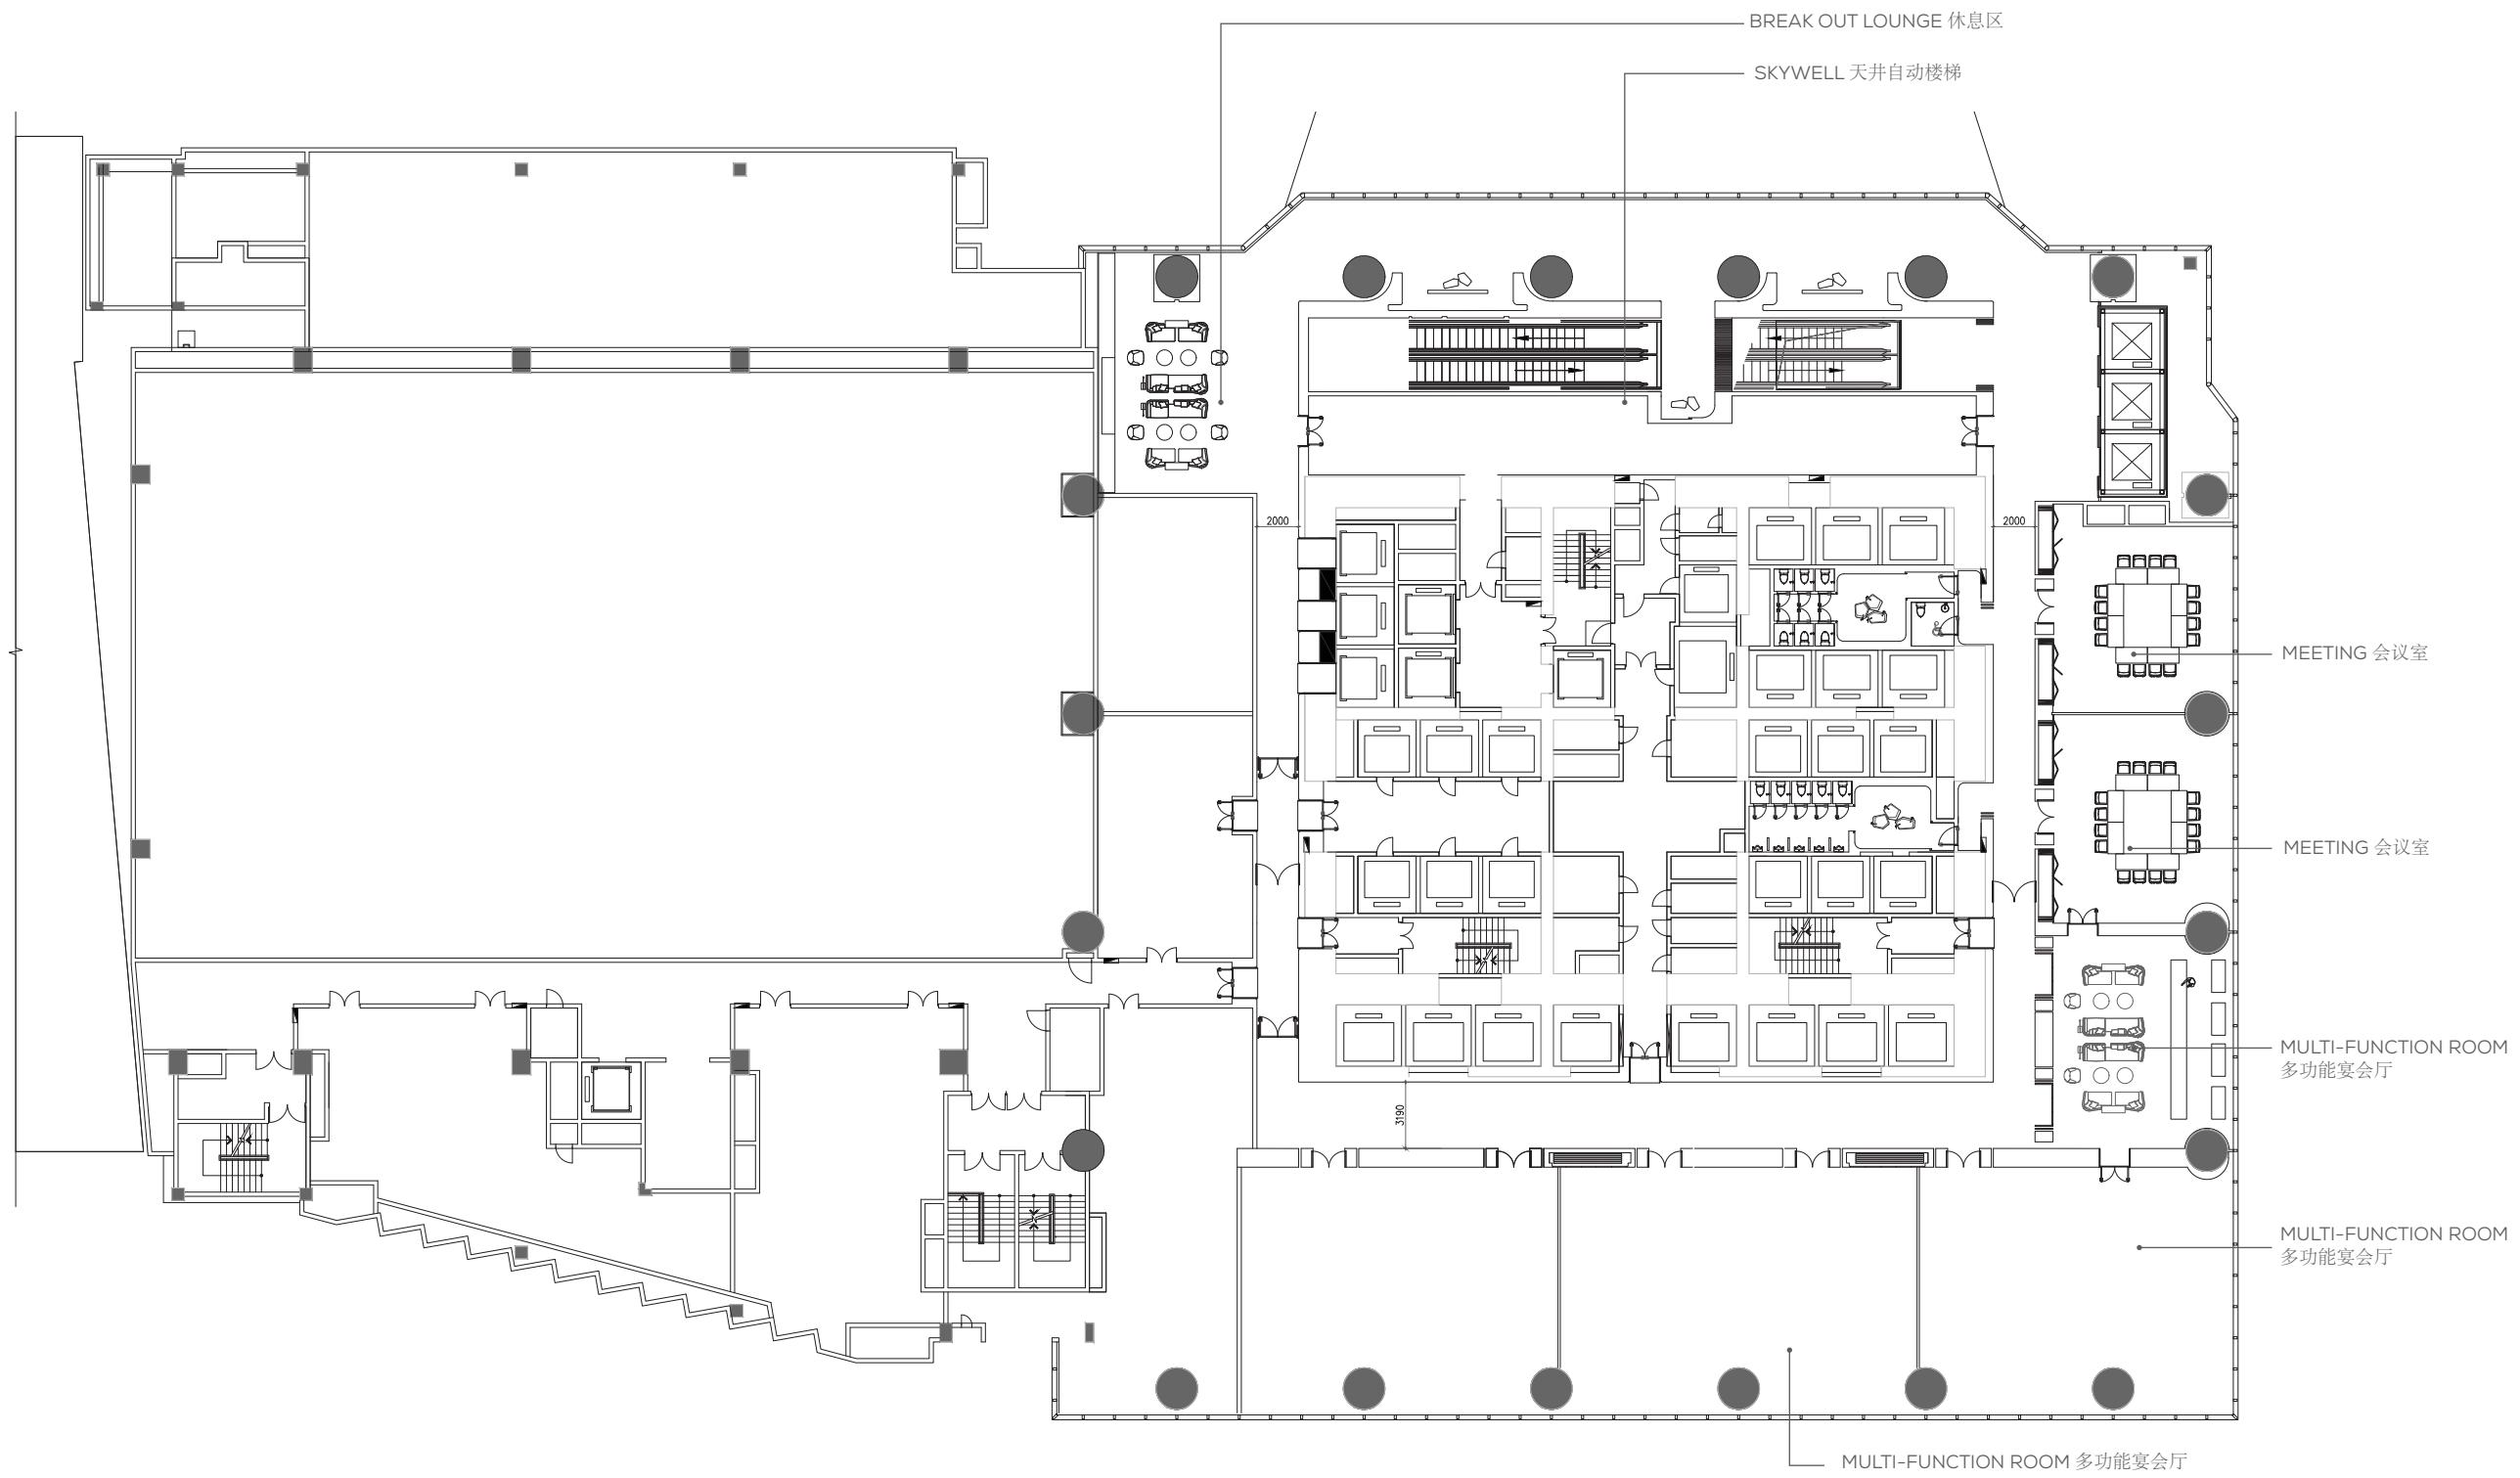


中国宅院之旅 THE JOURNEY OF THE COURTYARD MANSION | 四层会议室天花设计 FOURTH FLOOR PLAN -RCP

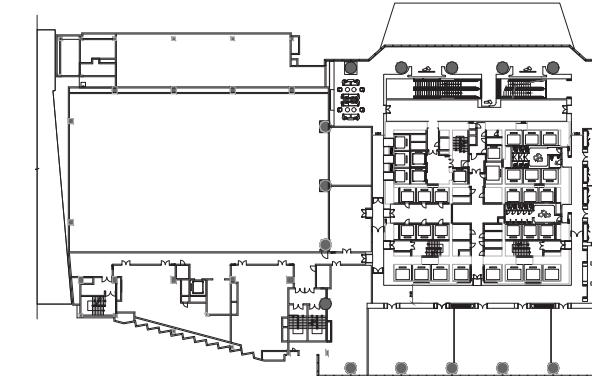

中国宅院之旅 THE JOURNEY OF THE COURTYARD MANSION | 四层会议室地面材料设计 FOURTH FL PLAN - FLOOR PATTERN

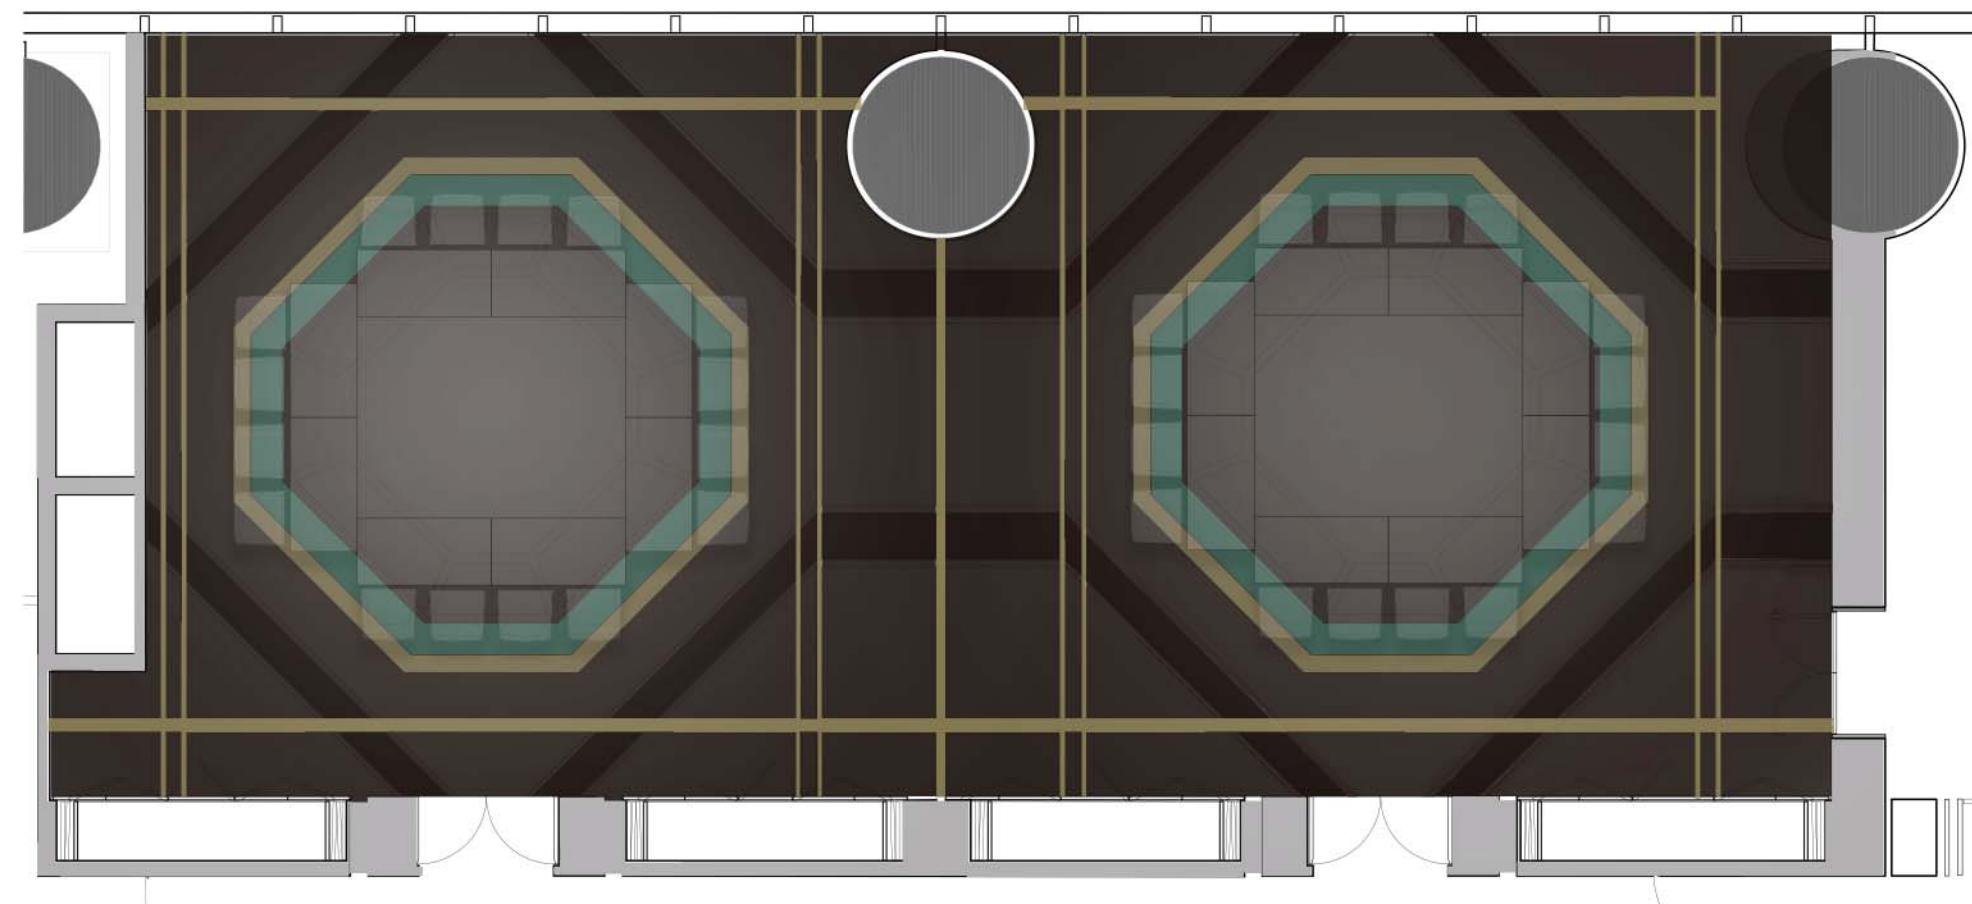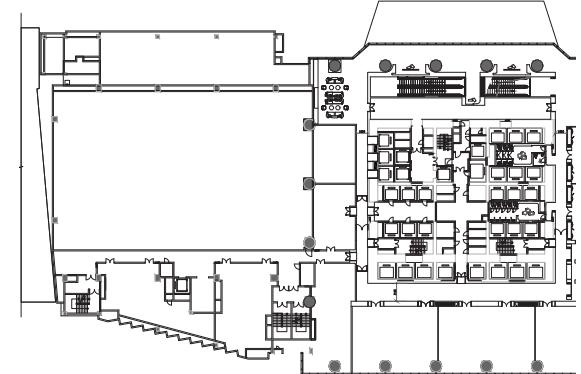

中国宅院之旅 THE JOURNEY OF THE COURTYARD MANSION | 四层立面图 FOURTH FL -ELEVATION

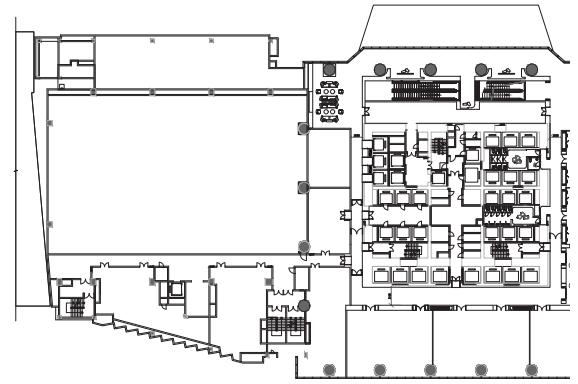

中国宅院之旅 THE JOURNEY OF THE COURTYARD MANSION | 四层 材料色系概念 FOURTH FL -PALETTE



谢谢！  
THANK YOU!

