

FOR DESIGN INTENT ONLY

DRAWING ARE NOT TO BE SCALED. CONTRACTOR MUST CHECK AND VERIFY ALL JOB DIMENSIONS, DRAWINGS, DETAILS AND SPECIFICATIONS, AND REPORT ANY DISCREPANCIES TO DESIGNER BEFORE PROCEEDING WITH WORK.

REV	ISSUED FOR	DATE

STUDIO
MUNGE

25 WINGOLD AVENUE
TORONTO, ONTARIO
M6B 1P8 CANADA
416.588.1668
STUDIOMUNGE.COM

SCALE AS NOTED	DATE 3/3/17
DRAWN BY AM	CHECKED BY
PROJECT NAME	
BISHA HOTEL AND RESIDENCES	
DRAWING TITLE	
L43 AMENITY BOARDROOM CHANDELIER	
PROJECT NUMBER 28104	
DRAWING NUMBER 1 / 5	

CANOPY PLATES TO
BE MATCHING BLACK
CHROME FINISH

CANOPY STRUCTURE
MOUNTS TO BLOCKING
ON CEILING
DIVIDE INTO SEGMENTS
AS NEEDED TO ACCESS
SITE

FIXTURE HARDWIRES TO
CEILING MOUNTED J-BOXES

LED LINEAR STRIP
MOUNTS TO CANOPY
PLATE – PROVIDE
BLACK PAINTED ALUMINUM
CHANNEL WITH FROSTED DIFFUSER

1MM LAMINATED PREFINISHED
SHEET STEEL VANES


BURNISHED BRONZE FINISH
ONE SIDE

BLACK CHROME FINISH ON
OPPOSITE SIDE


1

LT-XX
1:20

L43 BOARDROOM CHANDELIER
ISOMETRIC VIEW

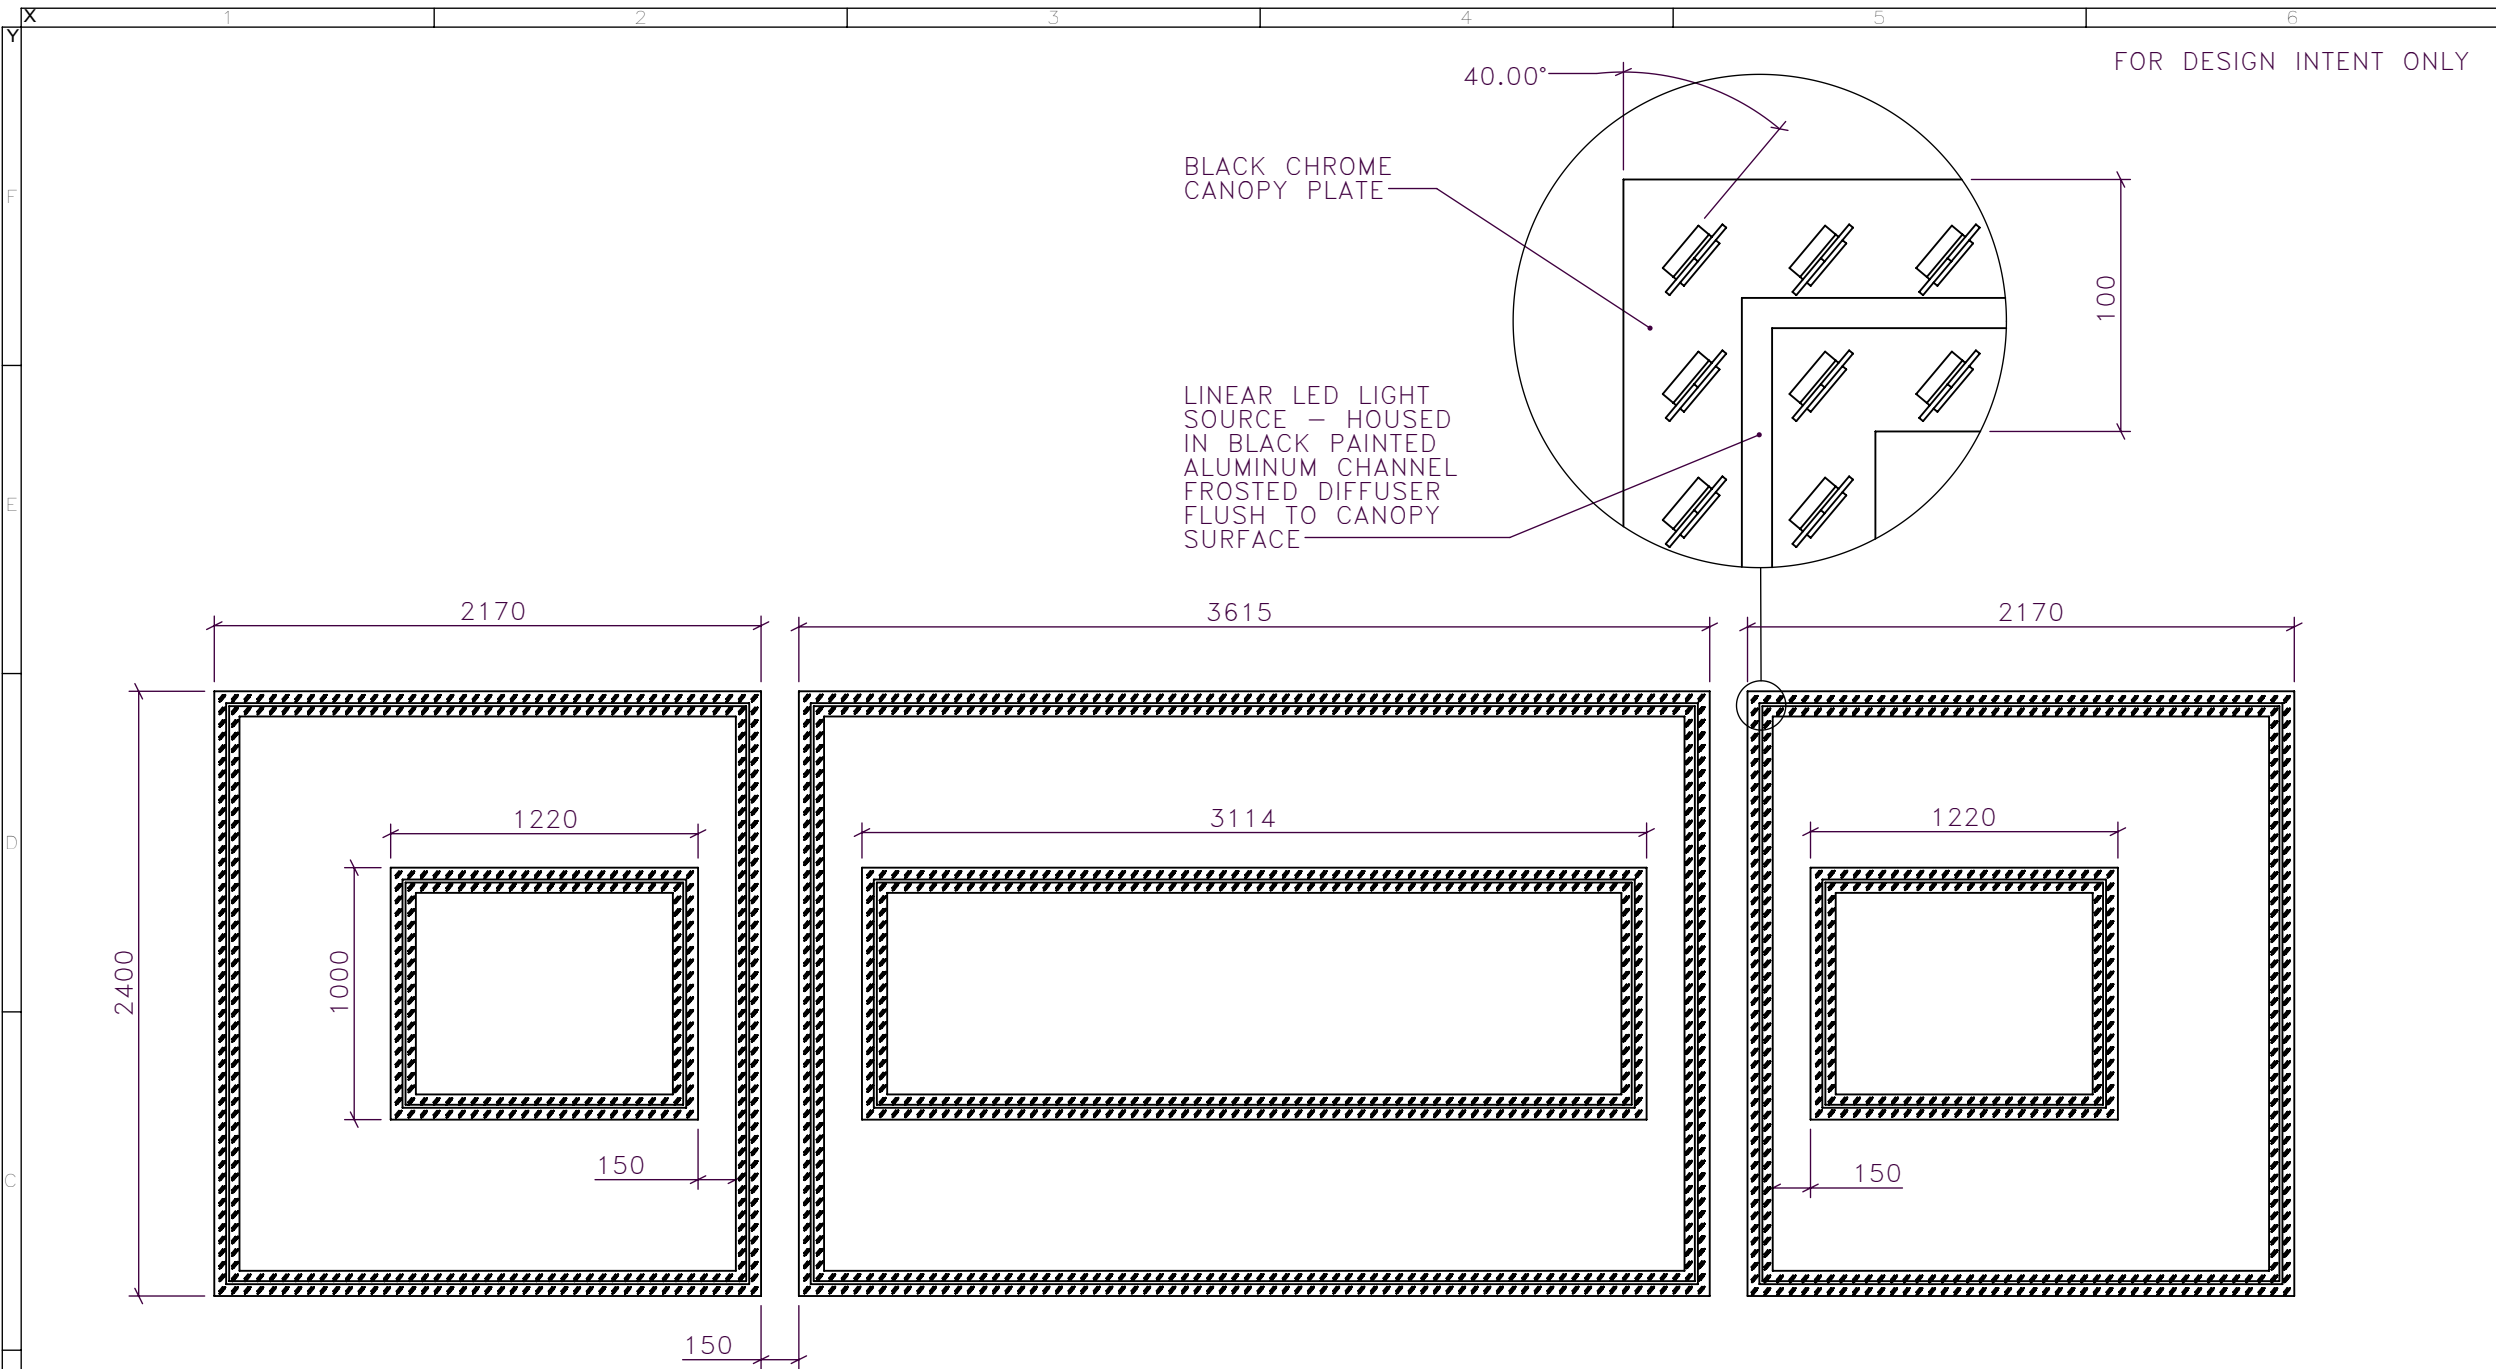

2 LT-XX 1:30 L43 BOARDROOM CHANDELIER
BOTTOM VIEW

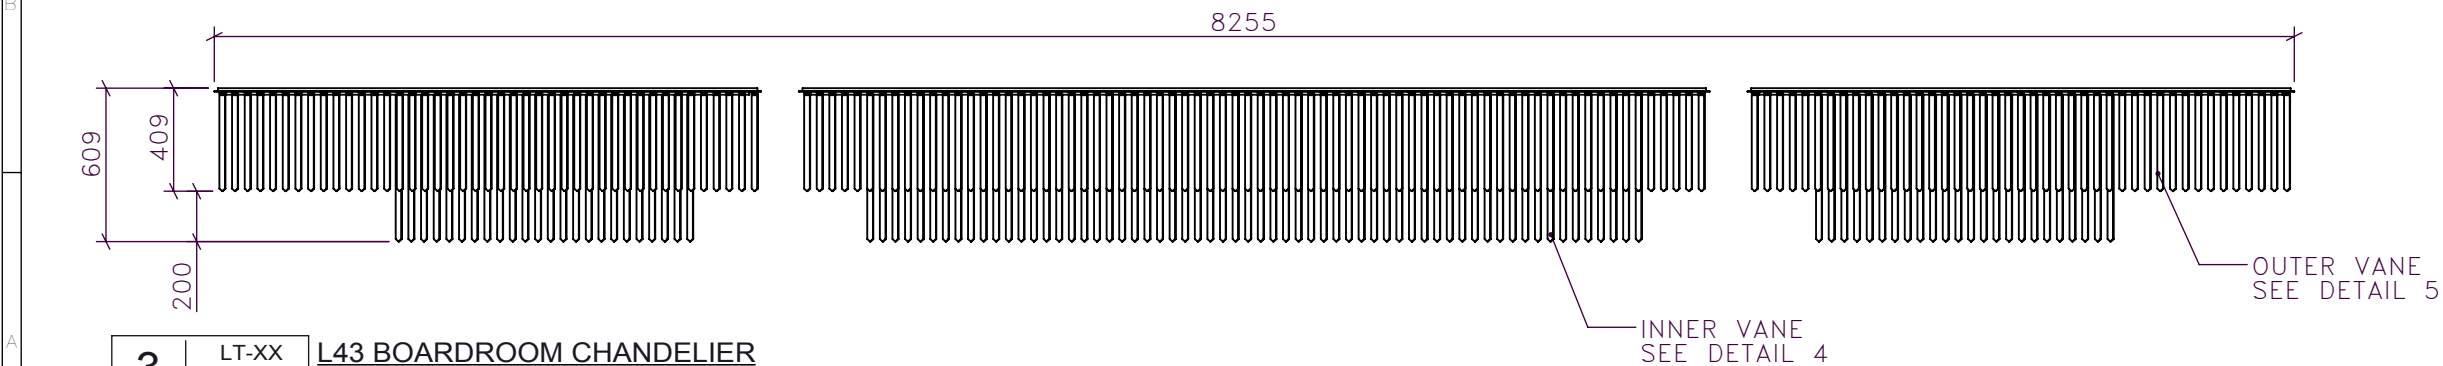

3 LT-XX 1:30 L43 BOARDROOM CHANDELIER
SIDE ELEVATION

DRAWING ARE NOT TO BE SCALED. CONTRACTOR MUST CHECK AND VERIFY ALL JOB DIMENSIONS, DRAWINGS, DETAILS AND SPECIFICATIONS, AND REPORT ANY DISCREPANCIES TO DESIGNER BEFORE PROCEEDING WITH WORK.

REV	ISSUED FOR	DATE

STUDIO
MUNGE

25 WINGOLD AVENUE
TORONTO, ONTARIO
M6B 1P8 CANADA
416.588.1668
STUDIOMUNGE.COM

SCALE AS NOTED DATE 3/3/17

DRAWN BY AM CHECKED BY

PROJECT NAME


BISHA HOTEL AND RESIDENCES

DRAWING TITLE

L43 AMENITY BOARDROOM
CHANDELIER

PROJECT NUMBER 28104

DRAWING NUMBER 2 / 5

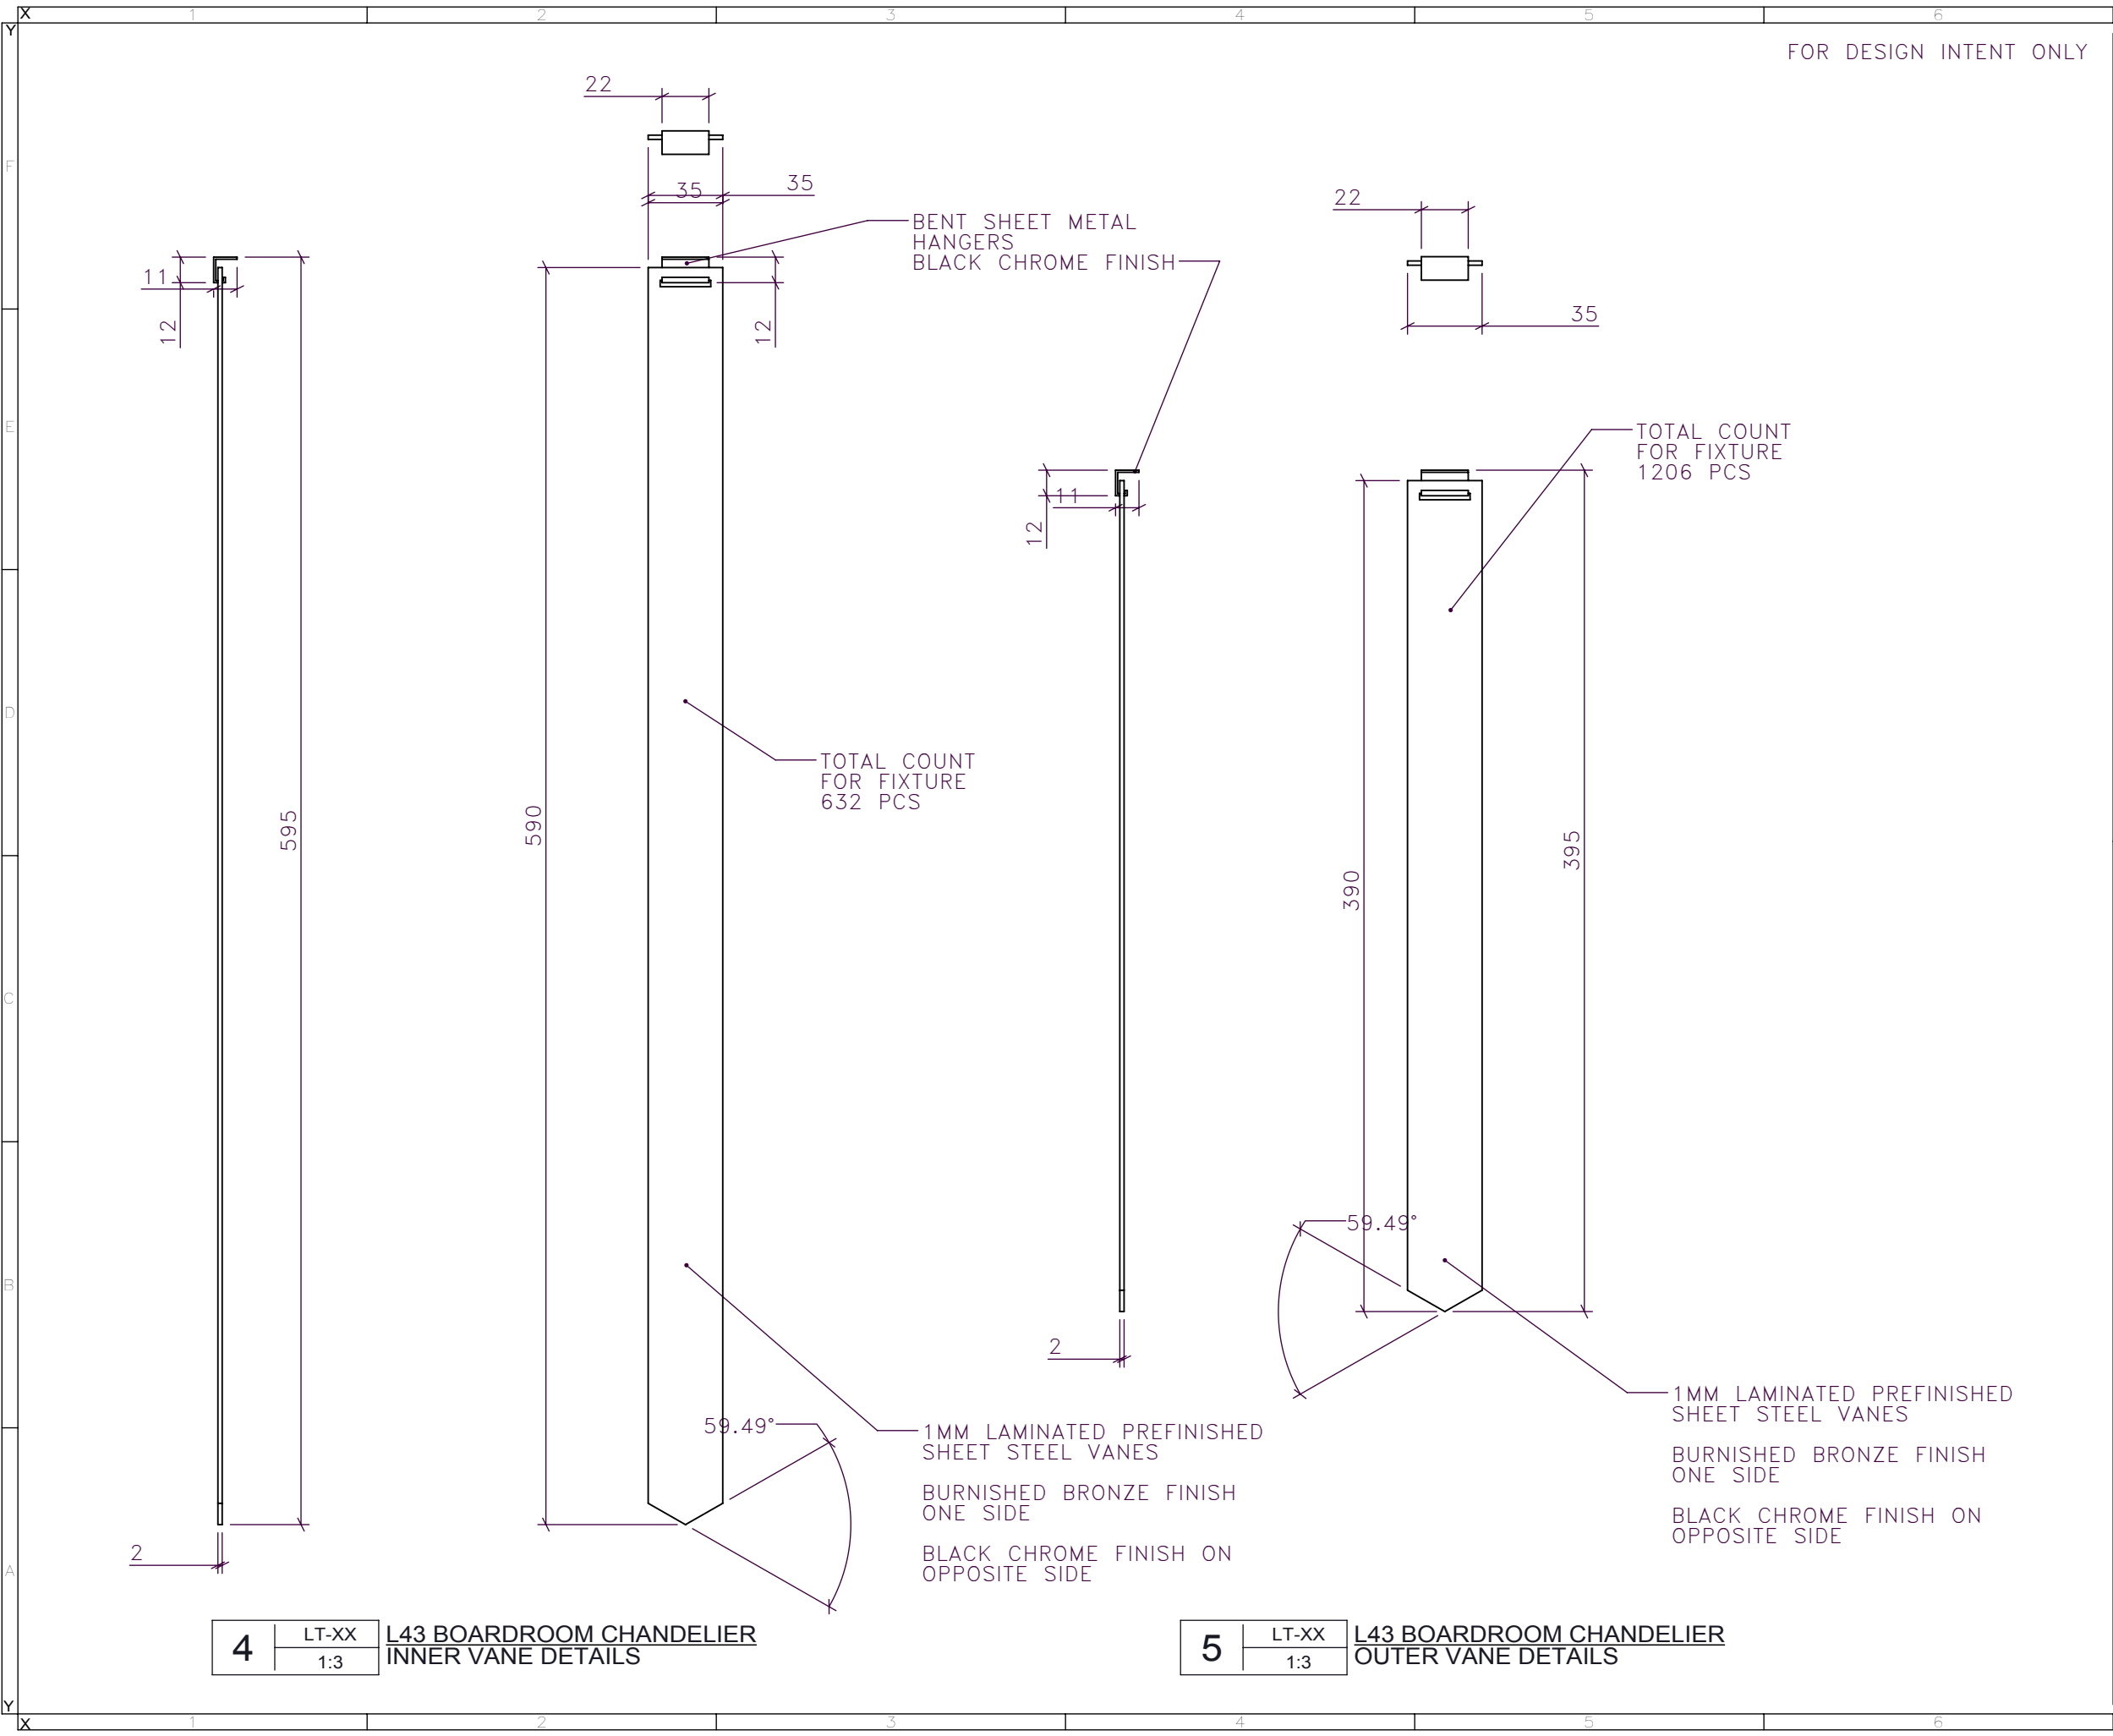

DRAWING ARE NOT TO BE SCALED. CONTRACTOR MUST CHECK AND VERIFY ALL JOB DIMENSIONS, DRAWINGS, DETAILS AND SPECIFICATIONS; AND REPORT ANY DISCREPANCIES TO DESIGNER BEFORE PROCEEDING WITH WORK.

REV	ISSUED FOR	DATE

STUDIO
MUNGE

25 WINGOLD AVENUE
TORONTO, ONTARIO
M6B 1P8 CANADA
416.588.1668
STUDIOMUNGE.COM

SCALE AS NOTED	DATE 3/3/17
DRAWN BY AM	CHECKED BY
PROJECT NAME	
BISHA HOTEL AND RESIDENCES	
DRAWING TITLE	
L43 AMENITY BOARDROOM CHANDELIER	
PROJECT NUMBER 28104	
DRAWING NUMBER 3 / 5	

FOR DESIGN INTENT ONLY


DRAWING ARE NOT TO BE SCALED. CONTRACTOR MUST CHECK AND VERIFY ALL JOB DIMENSIONS, DRAWINGS, DETAILS AND SPECIFICATIONS, AND REPORT ANY DISCREPANCIES TO DESIGNER BEFORE PROCEEDING WITH WORK.

REV	ISSUED FOR	DATE

STUDIO
MUNGE

25 WINGOLD AVENUE
TORONTO, ONTARIO
M6B 1P8 CANADA
416.588.1668
STUDIOMUNGE.COM

SCALE	DATE
AS NOTED	3/3/17
DRAWN BY	CHECKED BY
AM	
PROJECT NAME	
BISHA HOTEL AND RESIDENCES	
DRAWING TITLE	
L43 AMENITY BOARDROOM CHANDELIER	
PROJECT NUMBER	
28104	
DRAWING NUMBER	
4 / 5	

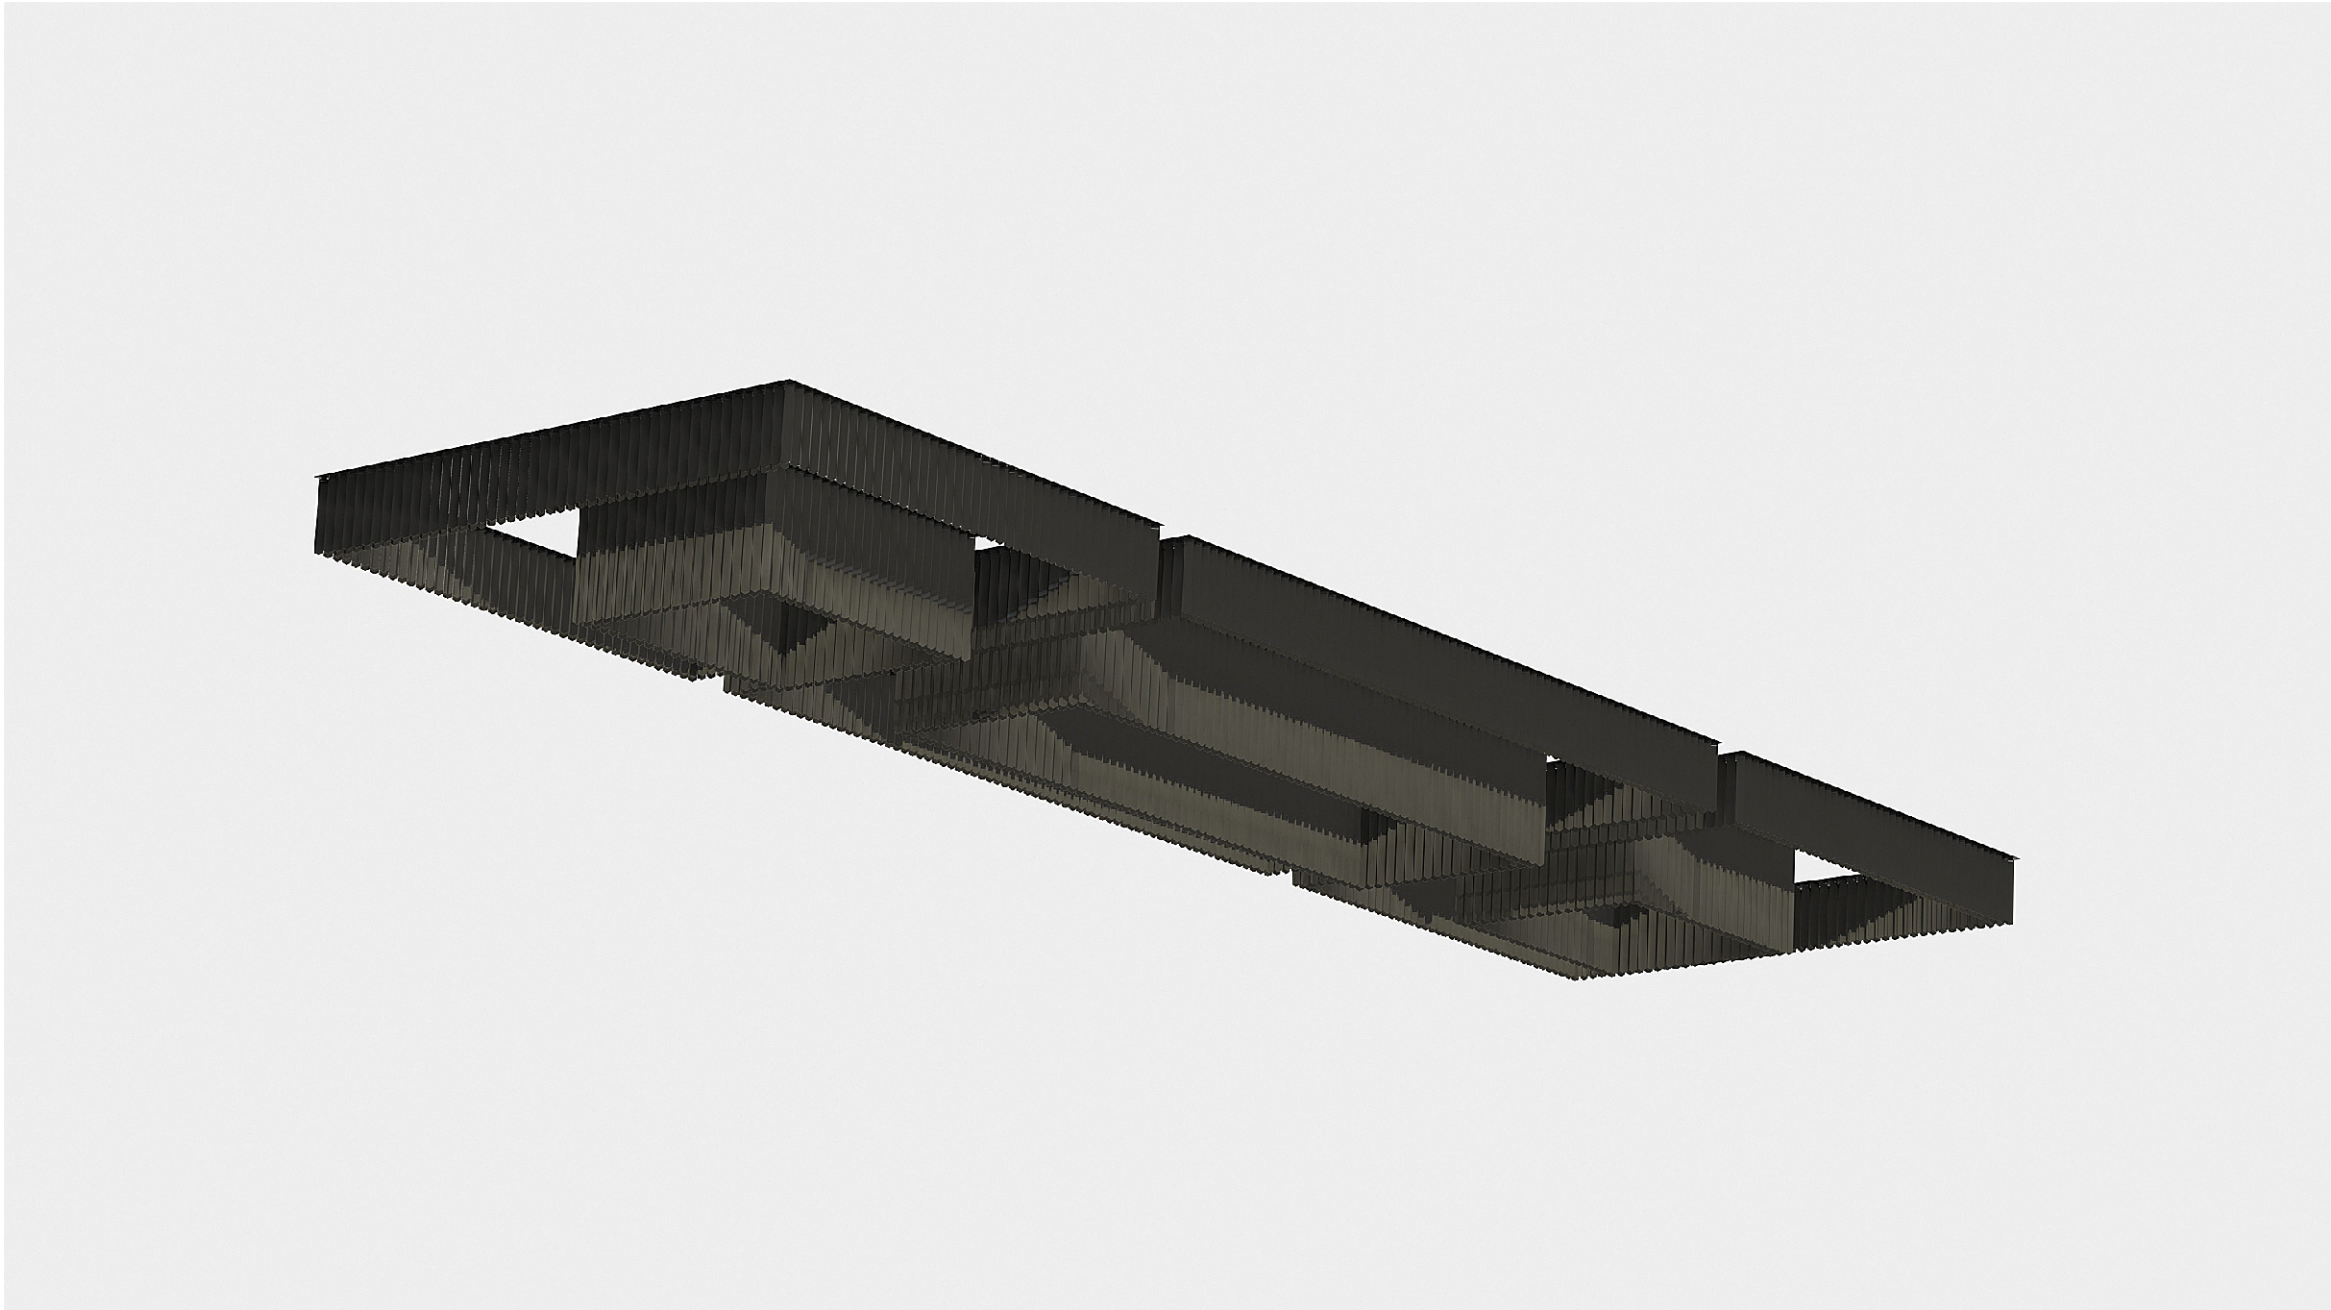

6	LT-XX	L43 BOARDROOM CHANDELIER RENDERED VIEW
	NTS	

FOR DESIGN INTENT ONLY


DRAWING ARE NOT TO BE SCALED. CONTRACTOR MUST CHECK AND VERIFY ALL JOB DIMENSIONS, DRAWINGS, DETAILS AND SPECIFICATIONS; AND REPORT ANY DISCREPANCIES TO DESIGNER BEFORE PROCEEDING WITH WORK.

-REV/	-ISSUED FOR	-DATE

STUDIO
MUNGE

25 WINGOLD AVENUE
TORONTO, ONTARIO
M6B 1P8 CANADA
416.588.1668
STUDIOMUNGE.COM

-SCALE AS NOTED	-DATE 3/3/17
-DRAWN BY AM	-CHECKED BY
-PROJECT NAME	
BISHA HOTEL AND RESIDENCES	
-DRAWING TITLE	
L43 AMENITY BOARDROOM CHANDELIER	
-PROJECT NUMBER 28104	
-DRAWING NUMBER 5 / 5	

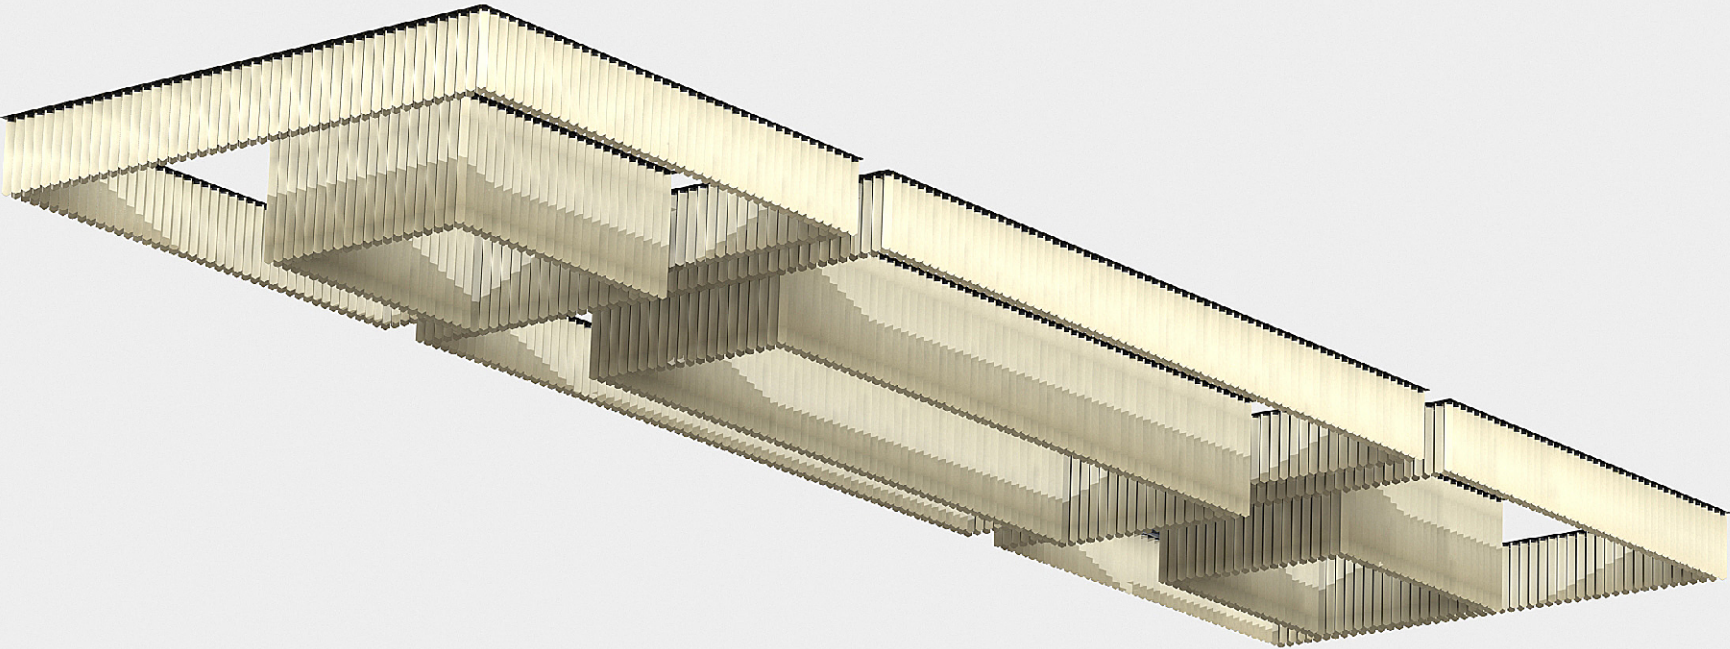

7

LT-XX
NTS

L43 BOARDROOM CHANDELIER
RENDERED VIEW