
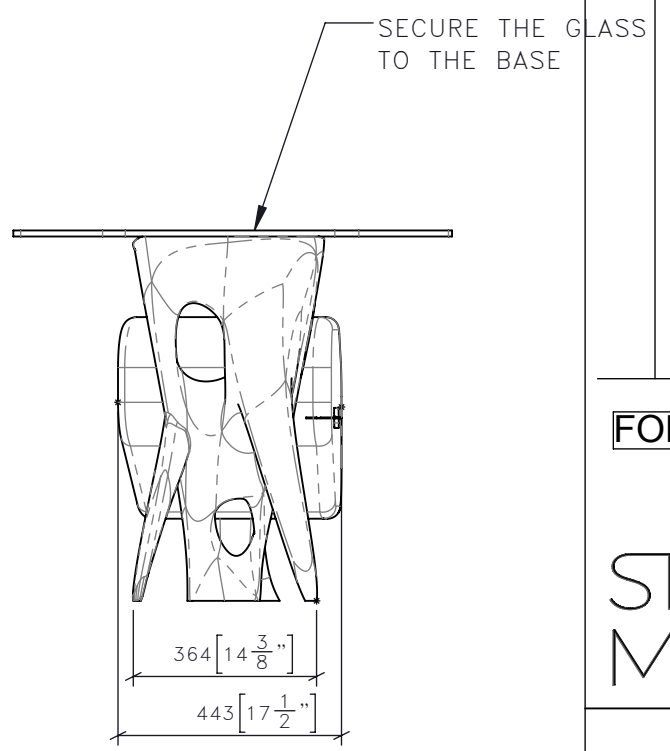



DRAWING ARE NOT TO BE SCALED. CONTRACTOR MUST CHECK AND VERIFY ALL JOB DIMENSIONS, DRAWINGS, DETAILS AND SPECIFICATIONS; AND REPORT ANY DISCREPANCIES TO DESIGNER BEFORE PROCEEDING WITH WORK.

-REV/	-ISSUED FOR	-DATE

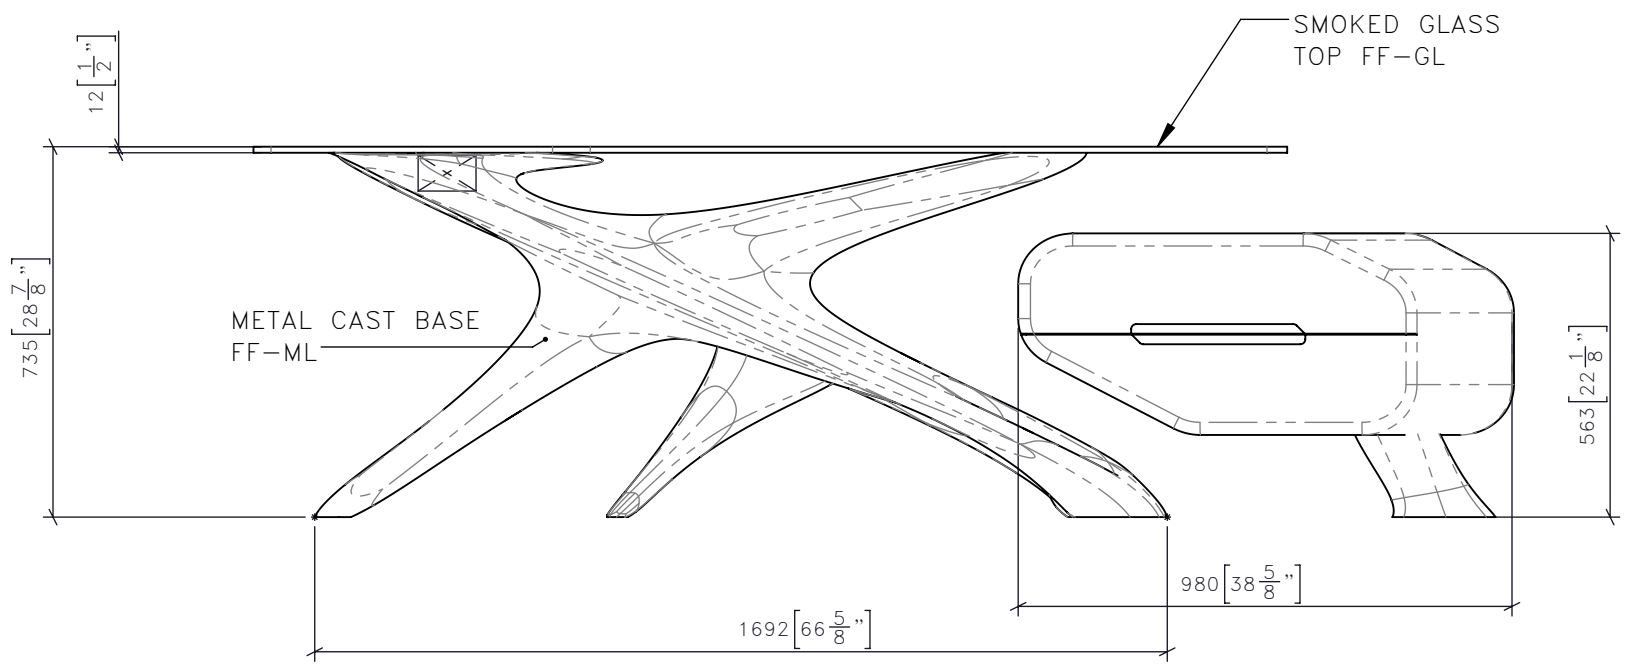

FOR DESIGN INTENT ONLY

STUDIO MUNGE
 25 WINGOLD AVENUE
 TORONTO, ONTARIO
 M6B 1P8 CANADA
 416.588.1668
 STUDIOMUNGE.COM

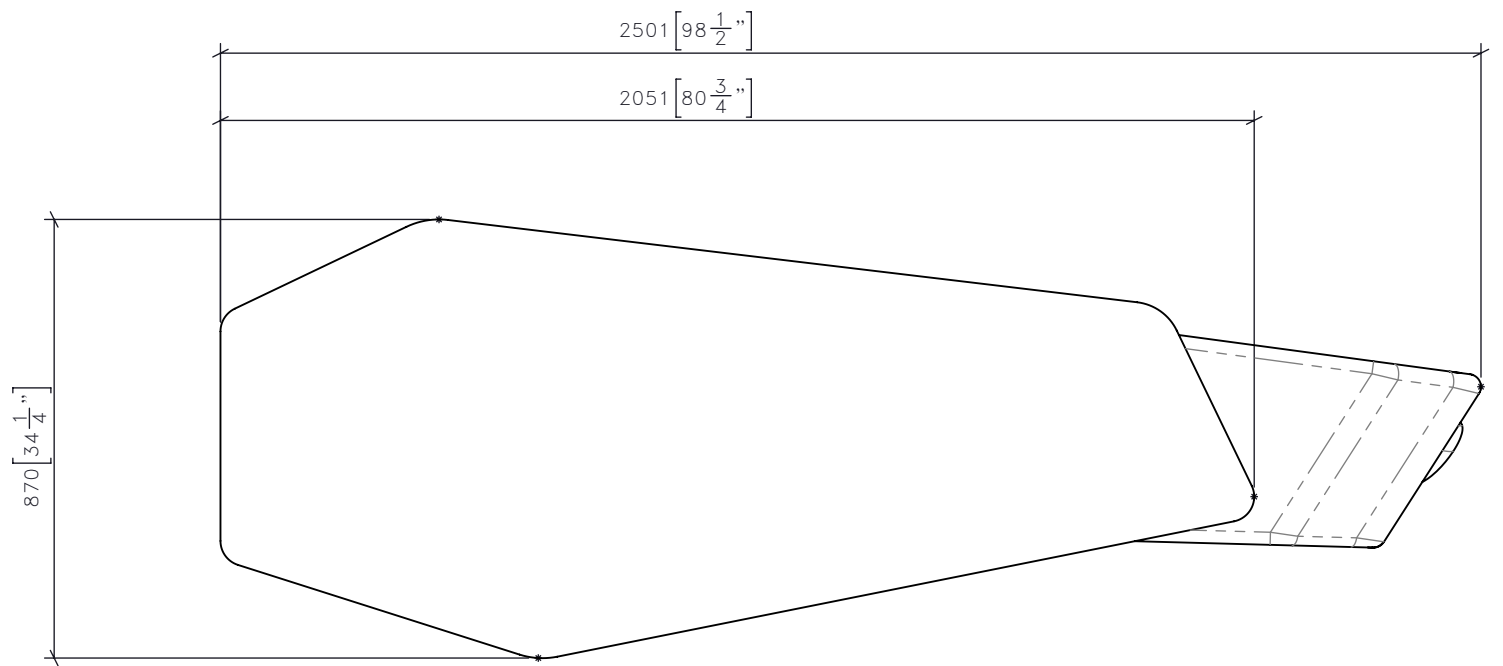

-SCALE
AS NOTED

-DATE
1/9/18

-DRAWN BY
EP

-CHECKED BY

-PROJECT NAME

BISHA HOTEL

-DRAWING TITLE


LOBBY DESK

-PROJECT NUMBER
28104

-DRAWING NUMBER
1 / 2

3 | CG-XXX | **LOBBY DESK**
1:15 | **PLAN**

STUDIO MUNGE
Y
M
D
C
B
A
X

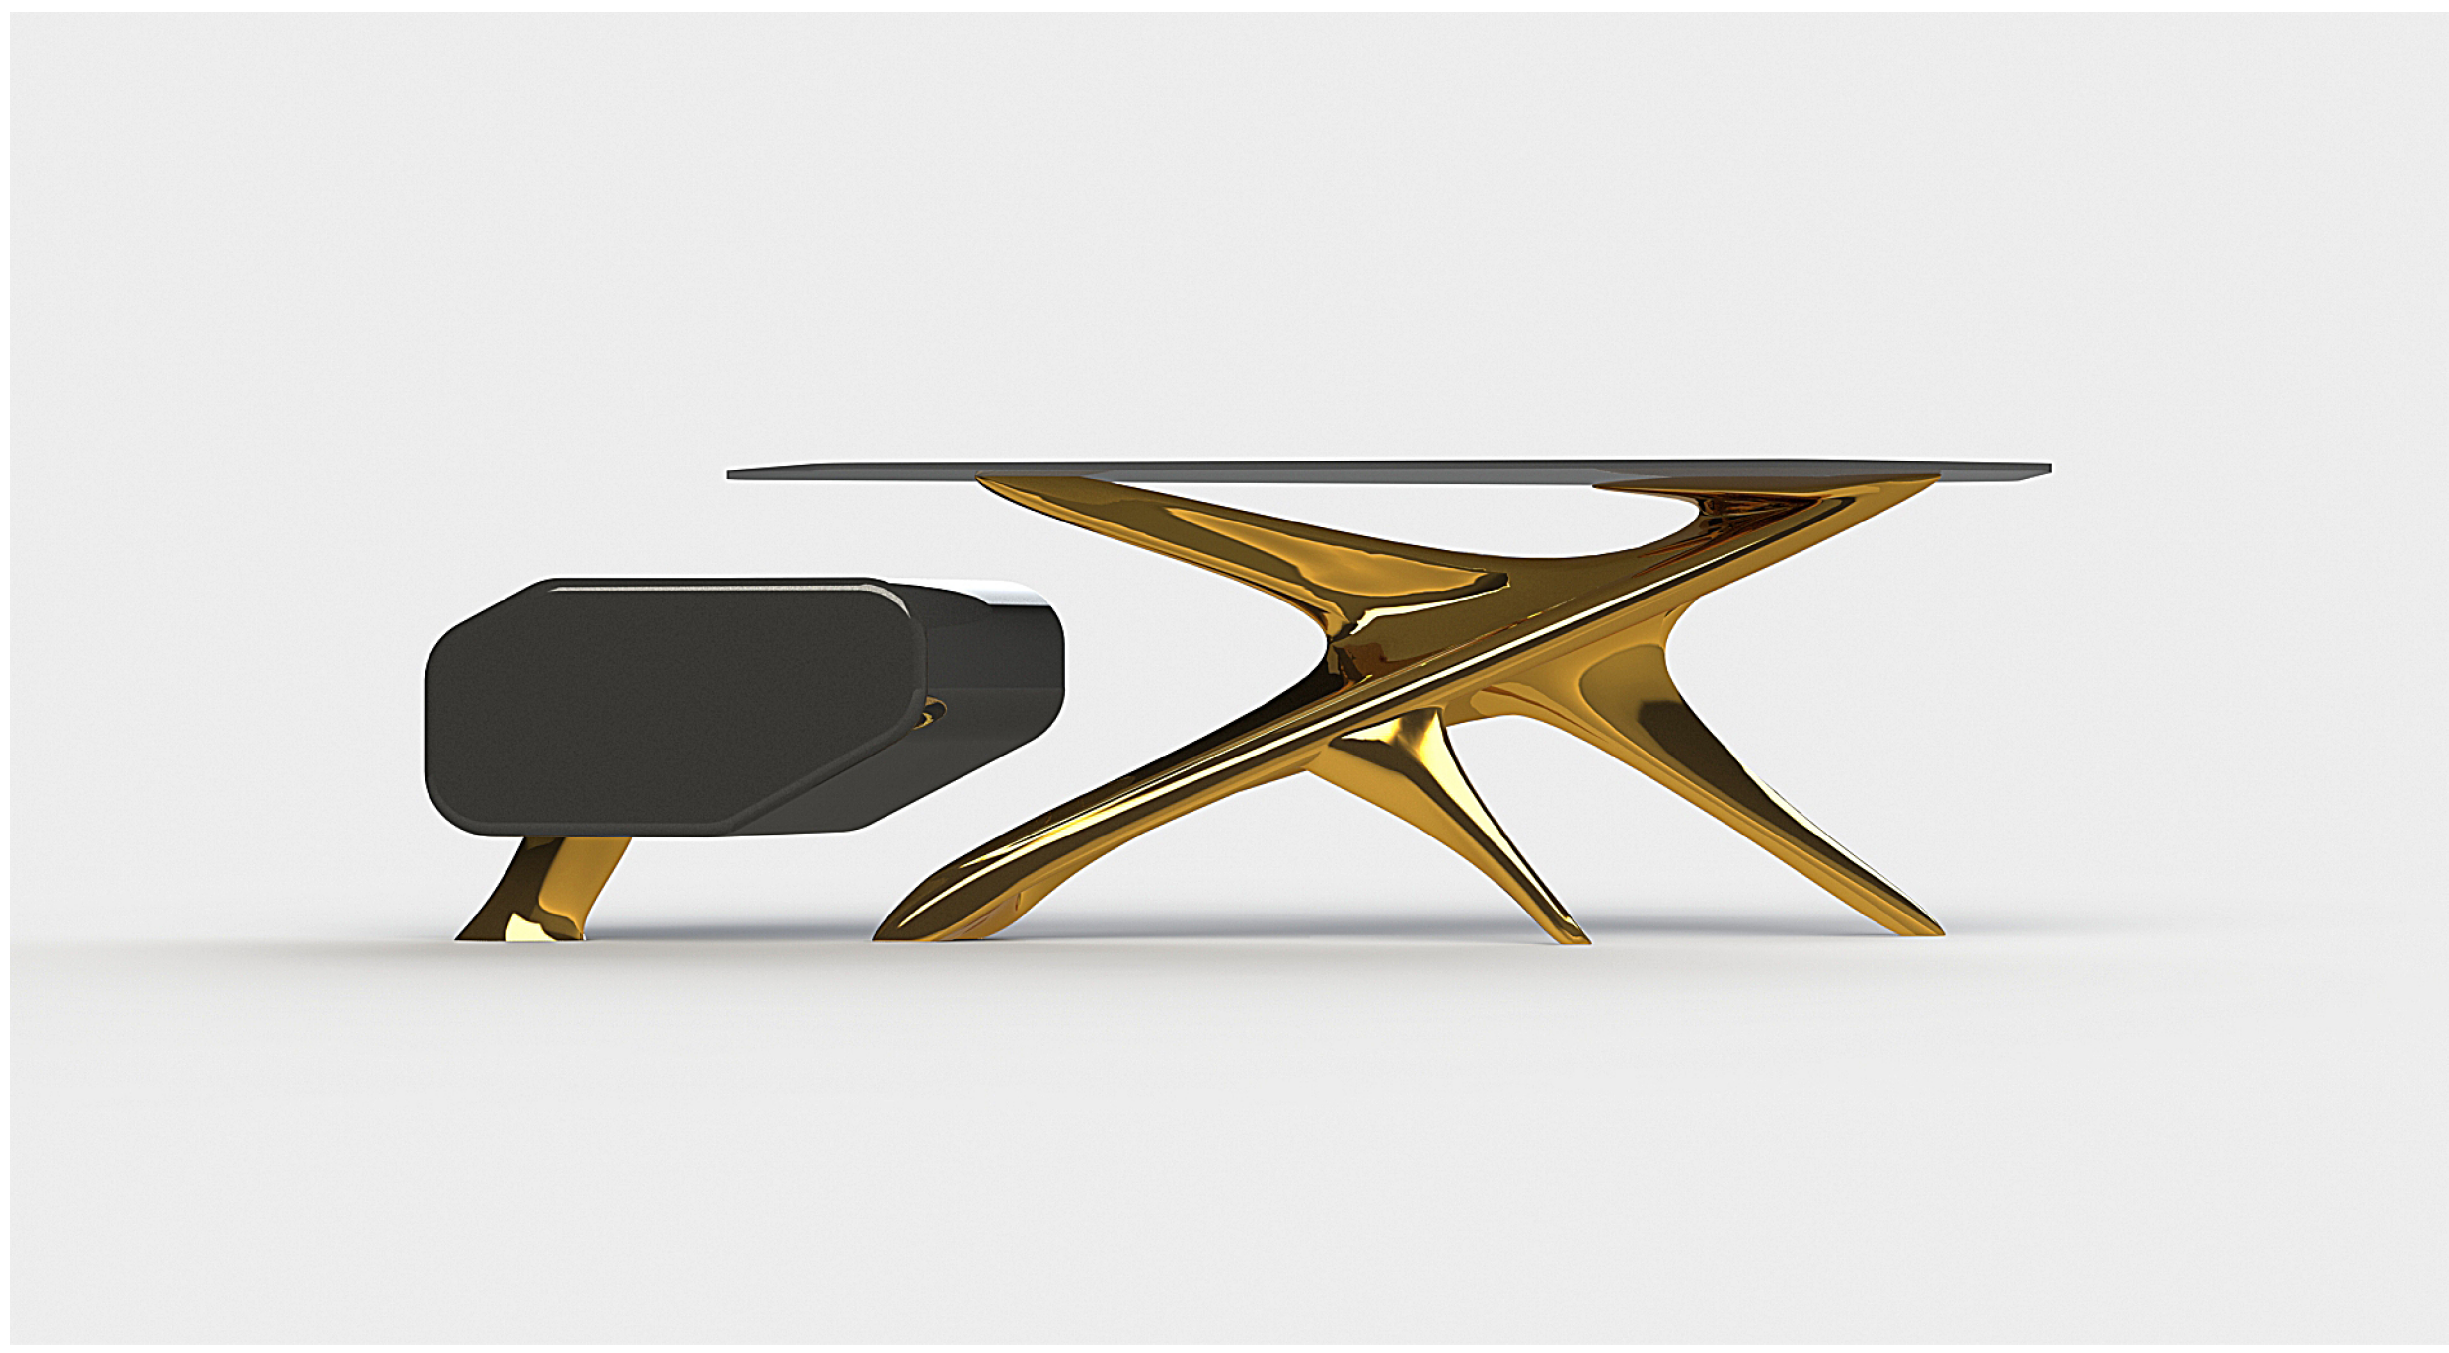

DRAWING ARE NOT TO BE SCALED. CONTRACTOR MUST CHECK AND VERIFY ALL JOB DIMENSIONS, DRAWINGS, DETAILS AND SPECIFICATIONS; AND REPORT ANY DISCREPANCIES TO DESIGNER BEFORE PROCEEDING WITH WORK.

-REV/	-ISSUED FOR	-DATE

FOR DESIGN INTENT ONLY

STUDIO MUNGE
25 WINGOLD AVENUE
TORONTO, ONTARIO
M6B 1P8 CANADA
416.588.1668
STUDIOMUNGE.COM

-SCALE
AS NOTED

-DATE
1/9/18

-DRAWN BY
EP

-CHECKED BY

-PROJECT NAME

BISHA HOTEL

-DRAWING TITLE

LOBBY DESK

-PROJECT NUMBER
28104

-DRAWING NUMBER
2 / 2