


-DRAWING NUMBER
1 / 3

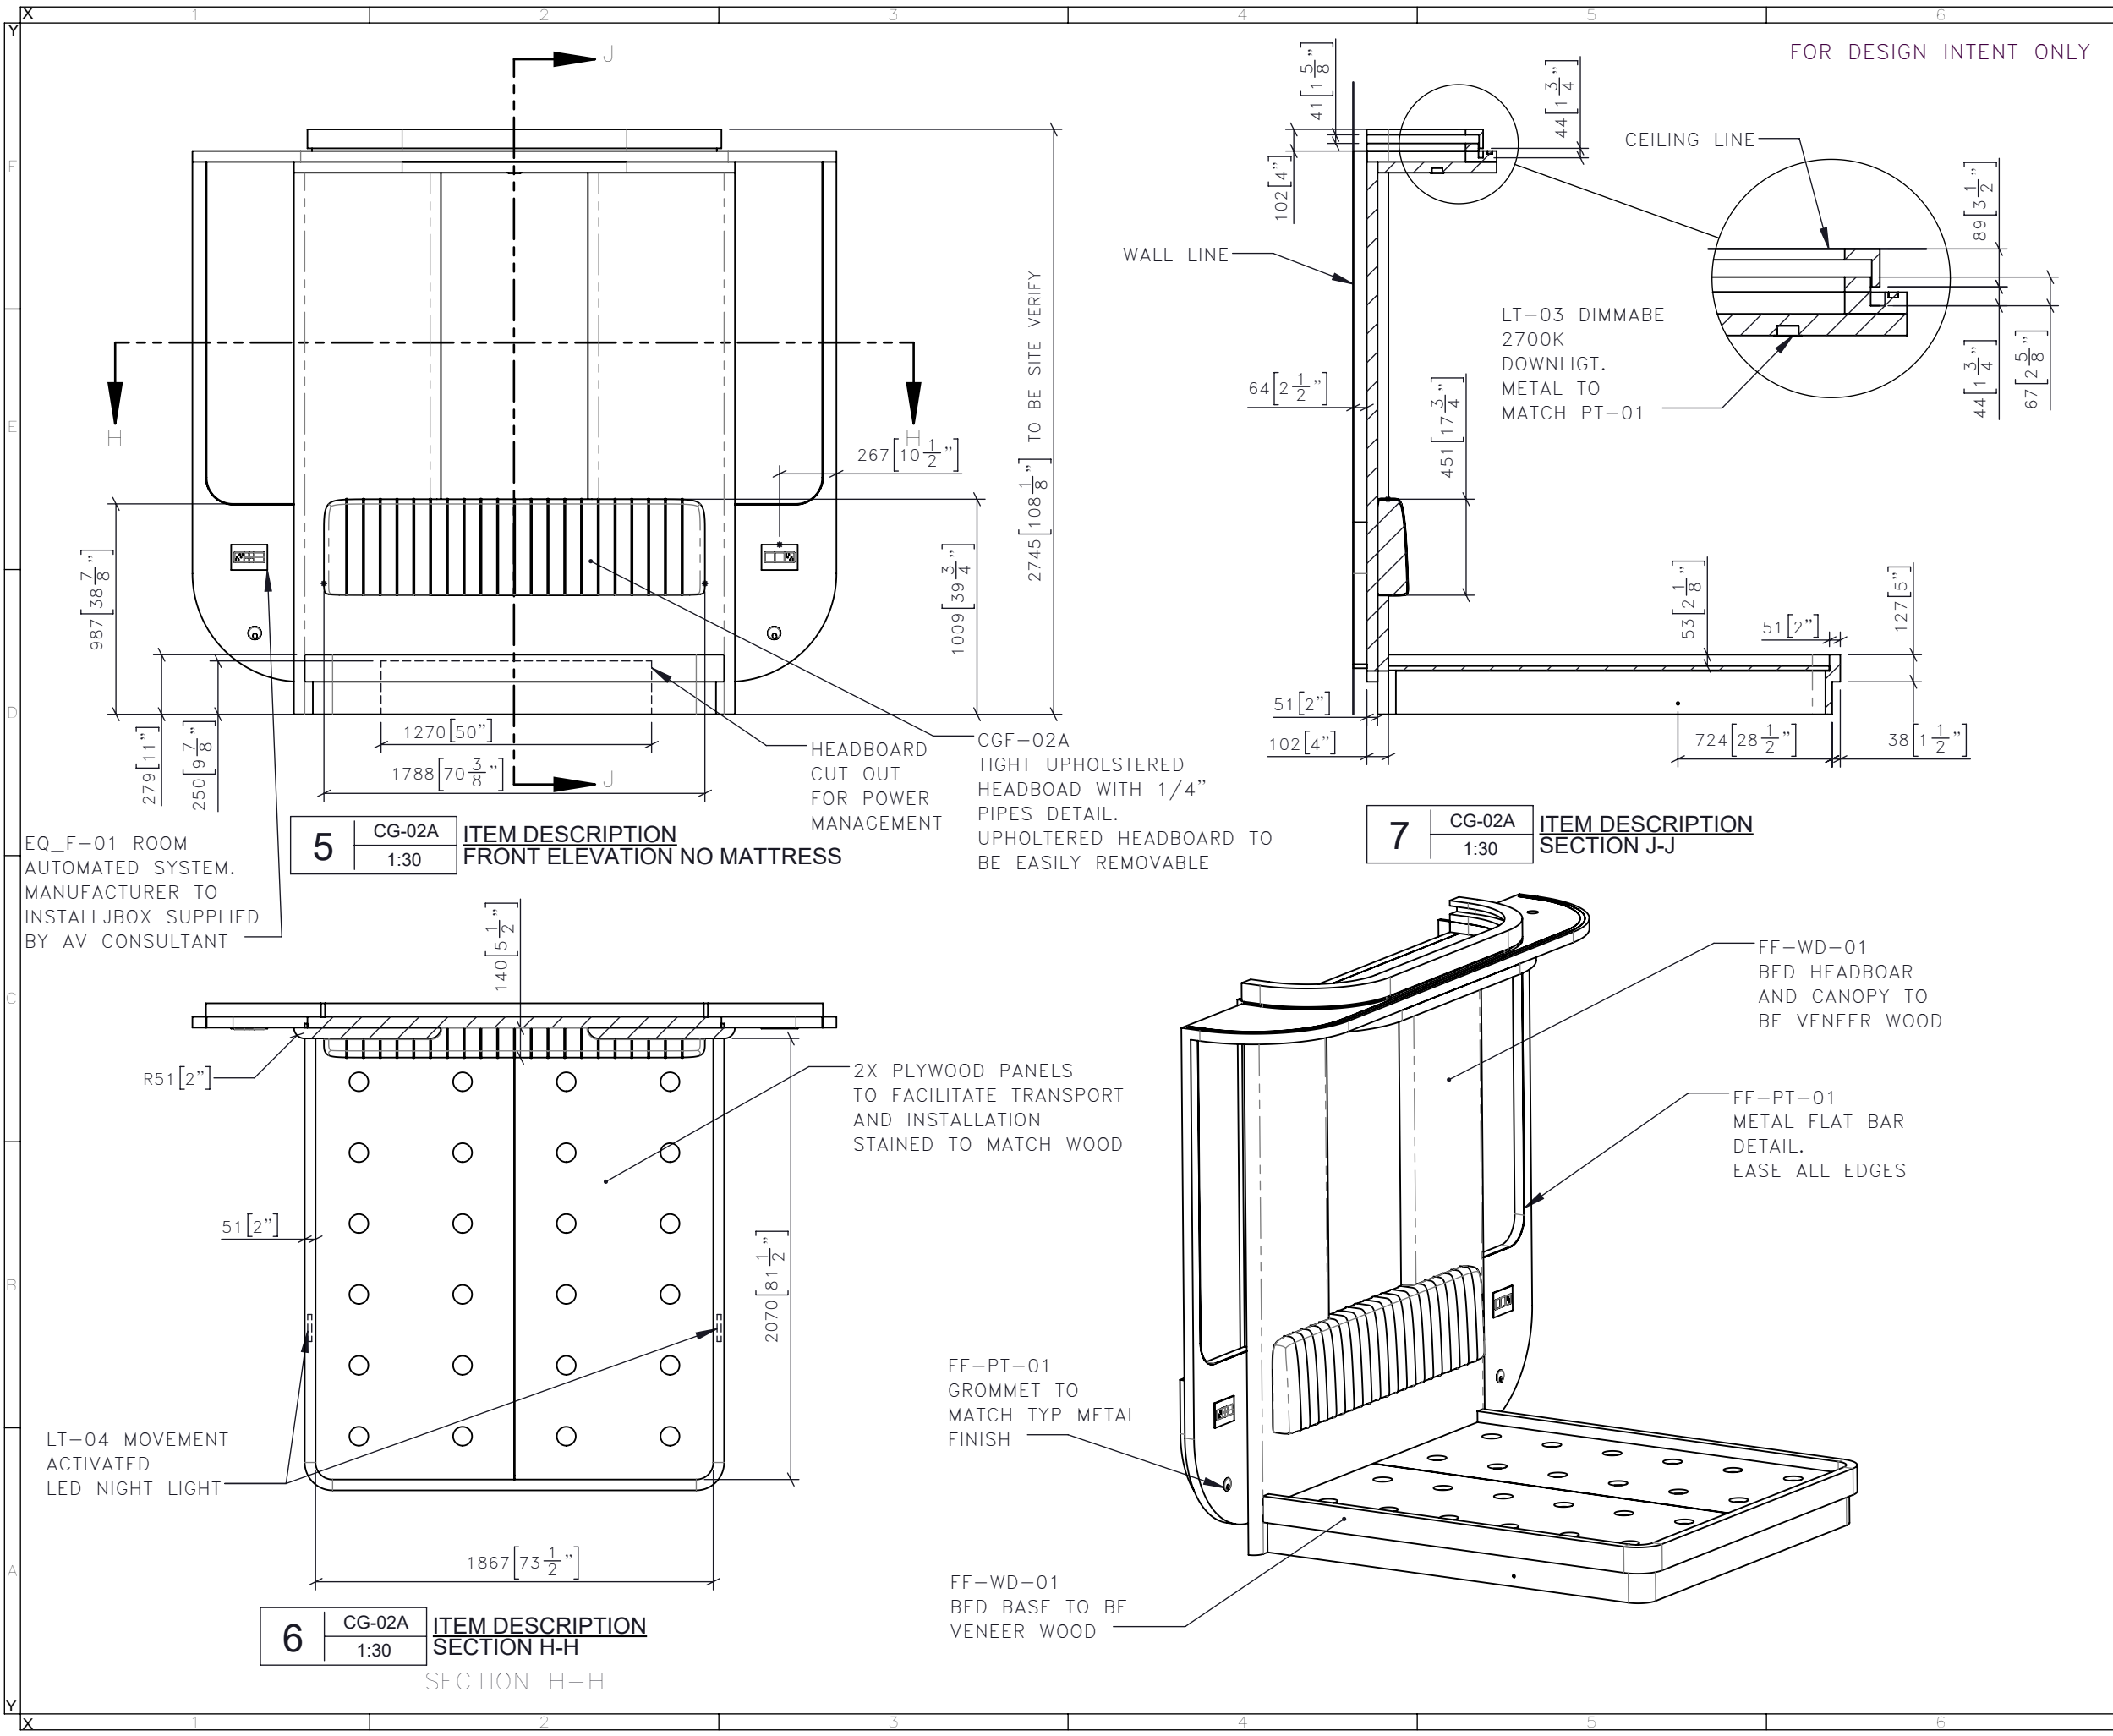

DRAWING ARE NOT TO BE SCALED. CONTRACTOR MUST CHECK AND VERIFY ALL JOB DIMENSIONS, DRAWINGS, DETAILS AND SPECIFICATIONS; AND REPORT ANY DISCREPANCIES TO DESIGNER BEFORE PROCEEDING WITH WORK.

REV	ISSUED FOR	DATE

STUDIO
MUNGE

25 WINGOLD AVENUE
TORONTO, ONTARIO
M6B 1P8 CANADA
416.588.1668
STUDIOMUNGE.COM

SCALE AS NOTED	DATE 6/11/20
DRAWN BY EP	CHECKED BY
PROJECT NAME	
CANOPY HOTEL	
DRAWING TITLE	
CG-02A ITEM DESCRIPTION	
PROJECT NUMBER 15139	
DRAWING NUMBER 2 / 3	

STUDIO MUNGE

X
Y
A
B
C
D
E



FOR DESIGN INTENT ONLY

DRAWING ARE NOT TO BE SCALED. CONTRACTOR MUST CHECK AND VERIFY ALL JOB DIMENSIONS, DRAWINGS, DETAILS AND SPECIFICATIONS; AND REPORT ANY DISCREPANCIES TO DESIGNER BEFORE PROCEEDING WITH WORK.

REV	ISSUED FOR	DATE

STUDIO
MUNGE

25 WINGOLD AVENUE
TORONTO, ONTARIO
M6B 1P8 CANADA
416.588.1668
STUDIOMUNGE.COM

SCALE	DATE
AS NOTED	6/11/20
DRAWN BY	CHECKED BY
EP	
PROJECT NAME	
CANOPY HOTEL	
DRAWING TITLE	
CG-02A ITEM DESCRIPTION	
PROJECT NUMBER	
15139	
DRAWING NUMBER	
3 / 3	