



DRAWING ARE NOT TO BE SCALED. CONTRACTOR MUST CHECK AND VERIFY ALL JOB DIMENSIONS, DRAWINGS, DETAILS AND SPECIFICATIONS; AND REPORT ANY DISCREPANCIES TO DESIGNER BEFORE PROCEEDING WITH WORK.

-REV/	-ISSUED FOR	-DATE

STUDIO MUNGE

25 WINGOLD AVENUE
TORONTO, ONTARIO
M6B 1P8 CANADA
416.588.1668
STUDIOMUNGE.COM

-SCALE AS NOTED	-DATE 6/11/20
-DRAWN BY EP	-CHECKED BY
-PROJECT NAME	
CANOPY HOTEL	
-DRAWING TITLE	
CG-02B DQ BED FRAME	
-PROJECT NUMBER 15139	
-DRAWING NUMBER 1 / 3	

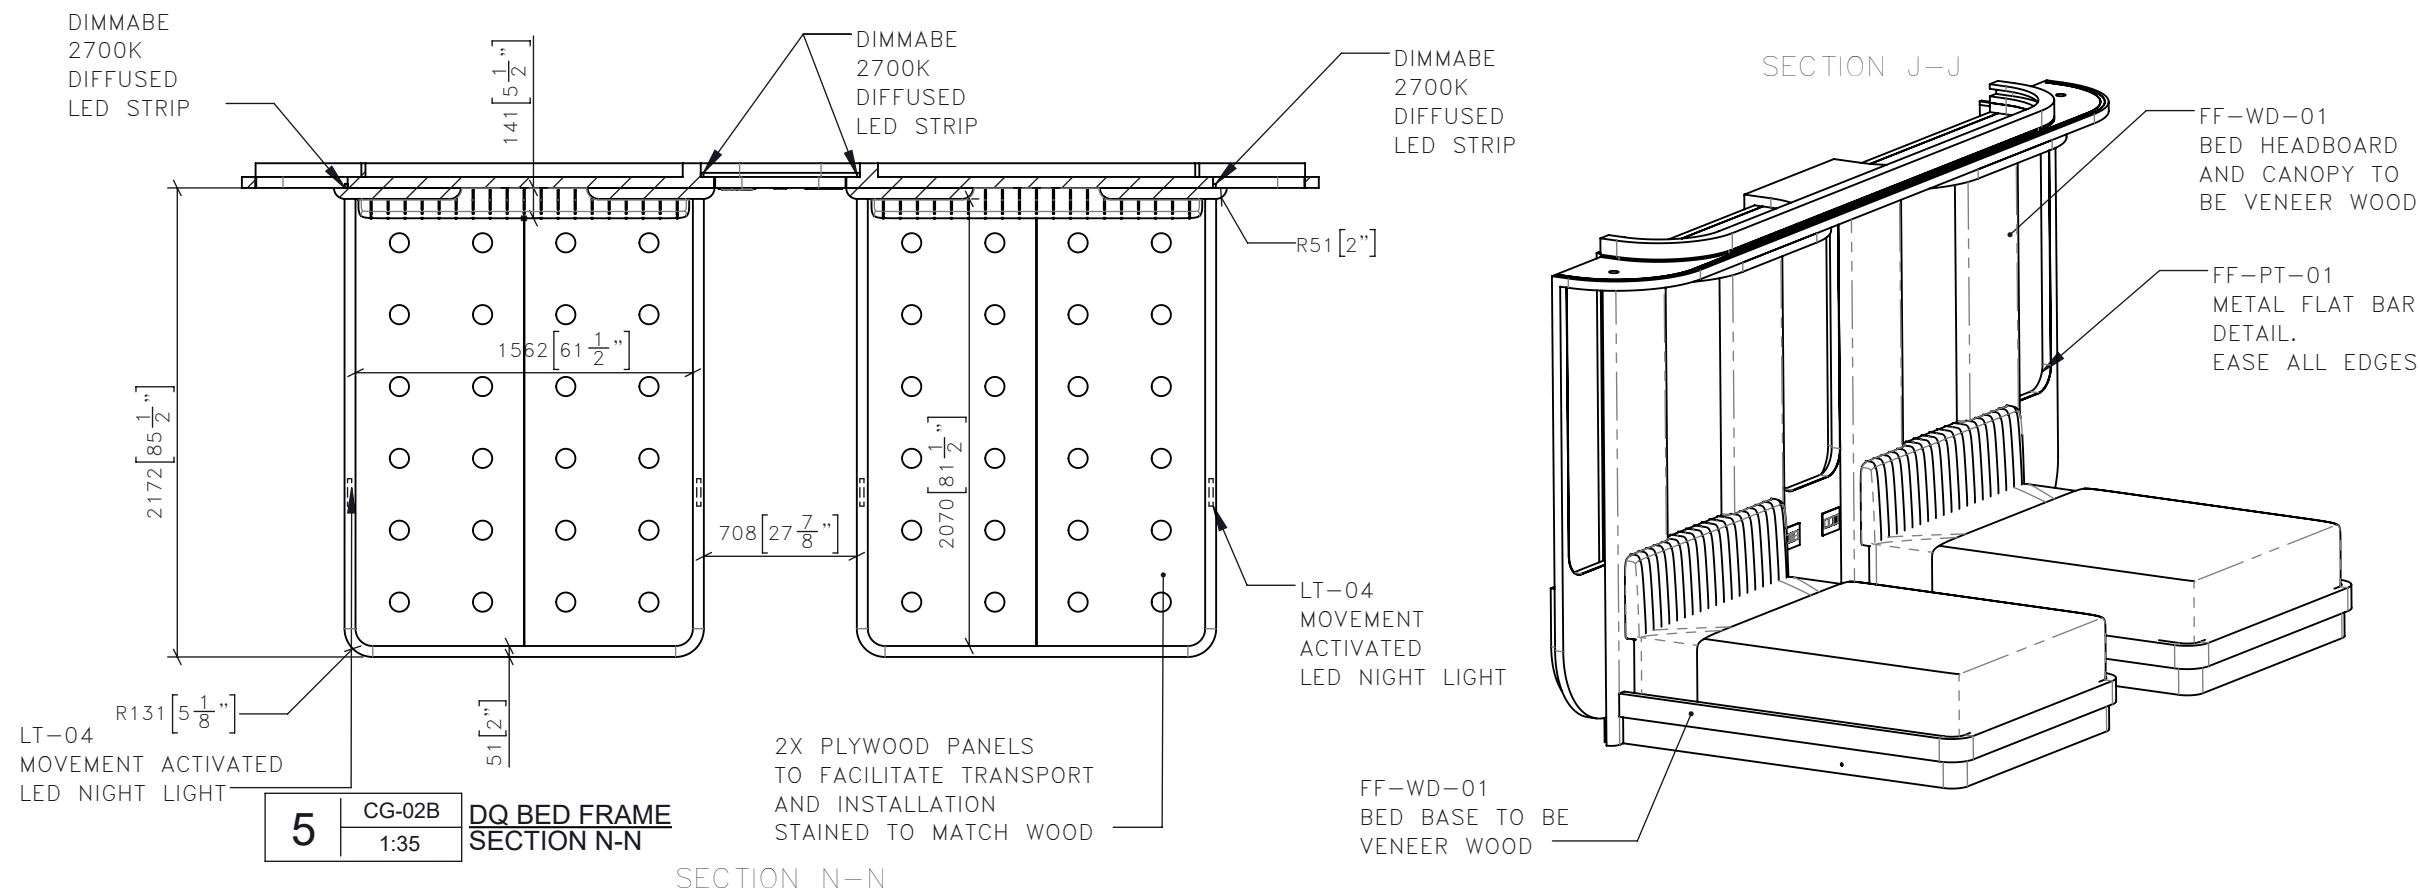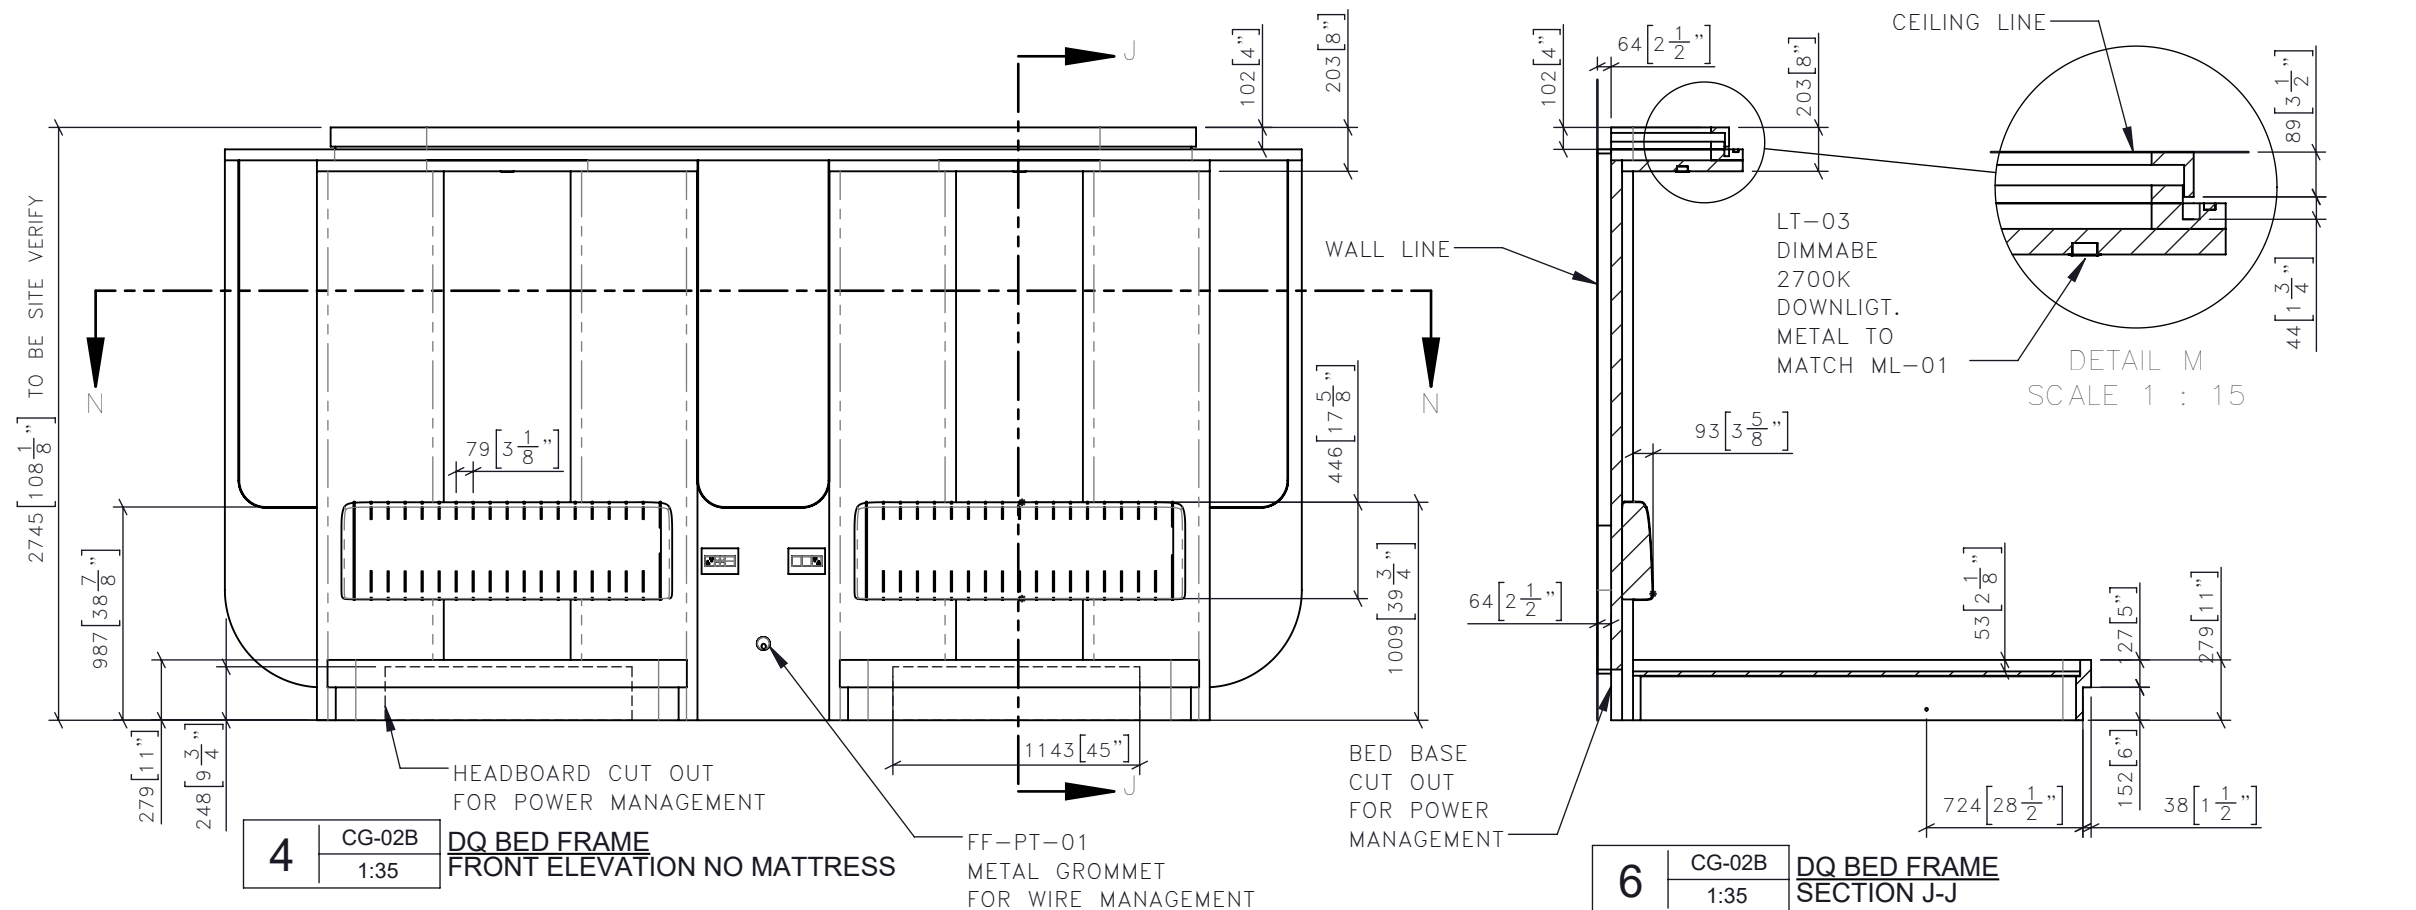

DRAWING ARE NOT TO BE SCALED. CONTRACTOR MUST CHECK AND VERIFY ALL JOB DIMENSIONS, DRAWINGS, DETAILS AND SPECIFICATIONS, AND REPORT ANY DISCREPANCIES TO DESIGNER BEFORE PROCEEDING WITH WORK.

REV	ISSUED FOR	DATE

STUDIO
MUNGE

25 WINGOLD AVENUE
TORONTO, ONTARIO
M6B 1P8 CANADA
416.588.1668
STUDIOMUNGE.COM

SCALE AS NOTED	DATE 6/11/20
DRAWN BY EP	CHECKED BY
PROJECT NAME	
CANOPY HOTEL	
DRAWING TITLE	
CG-02B DQ BED FRAME	
PROJECT NUMBER 15139	
DRAWING NUMBER 2 / 3	

STUDIO MUNGE

Y
A
B
C
D
E
X



FOR DESIGN INTENT ONLY

DRAWING ARE NOT TO BE SCALED. CONTRACTOR MUST CHECK AND VERIFY ALL JOB DIMENSIONS, DRAWINGS, DETAILS AND SPECIFICATIONS, AND REPORT ANY DISCREPANCIES TO DESIGNER BEFORE PROCEEDING WITH WORK.

-REV/	-ISSUED FOR	-DATE

STUDIO
MUNGE

25 WINGOLD AVENUE
TORONTO, ONTARIO
M6B 1P8 CANADA
416.588.1668
STUDIOMUNGE.COM

-SCALE AS NOTED	-DATE 6/11/20
-DRAWN BY EP	-CHECKED BY
-PROJECT NAME	
CANOPY HOTEL	
-DRAWING TITLE	
CG-02B DQ BED FRAME	
-PROJECT NUMBER 15139	
-DRAWING NUMBER 3 / 3	