

STUDIO MUNGE

Y

1

2

3

4

5

6

7

8

9

10

11

12

13


14

15

16

17

18

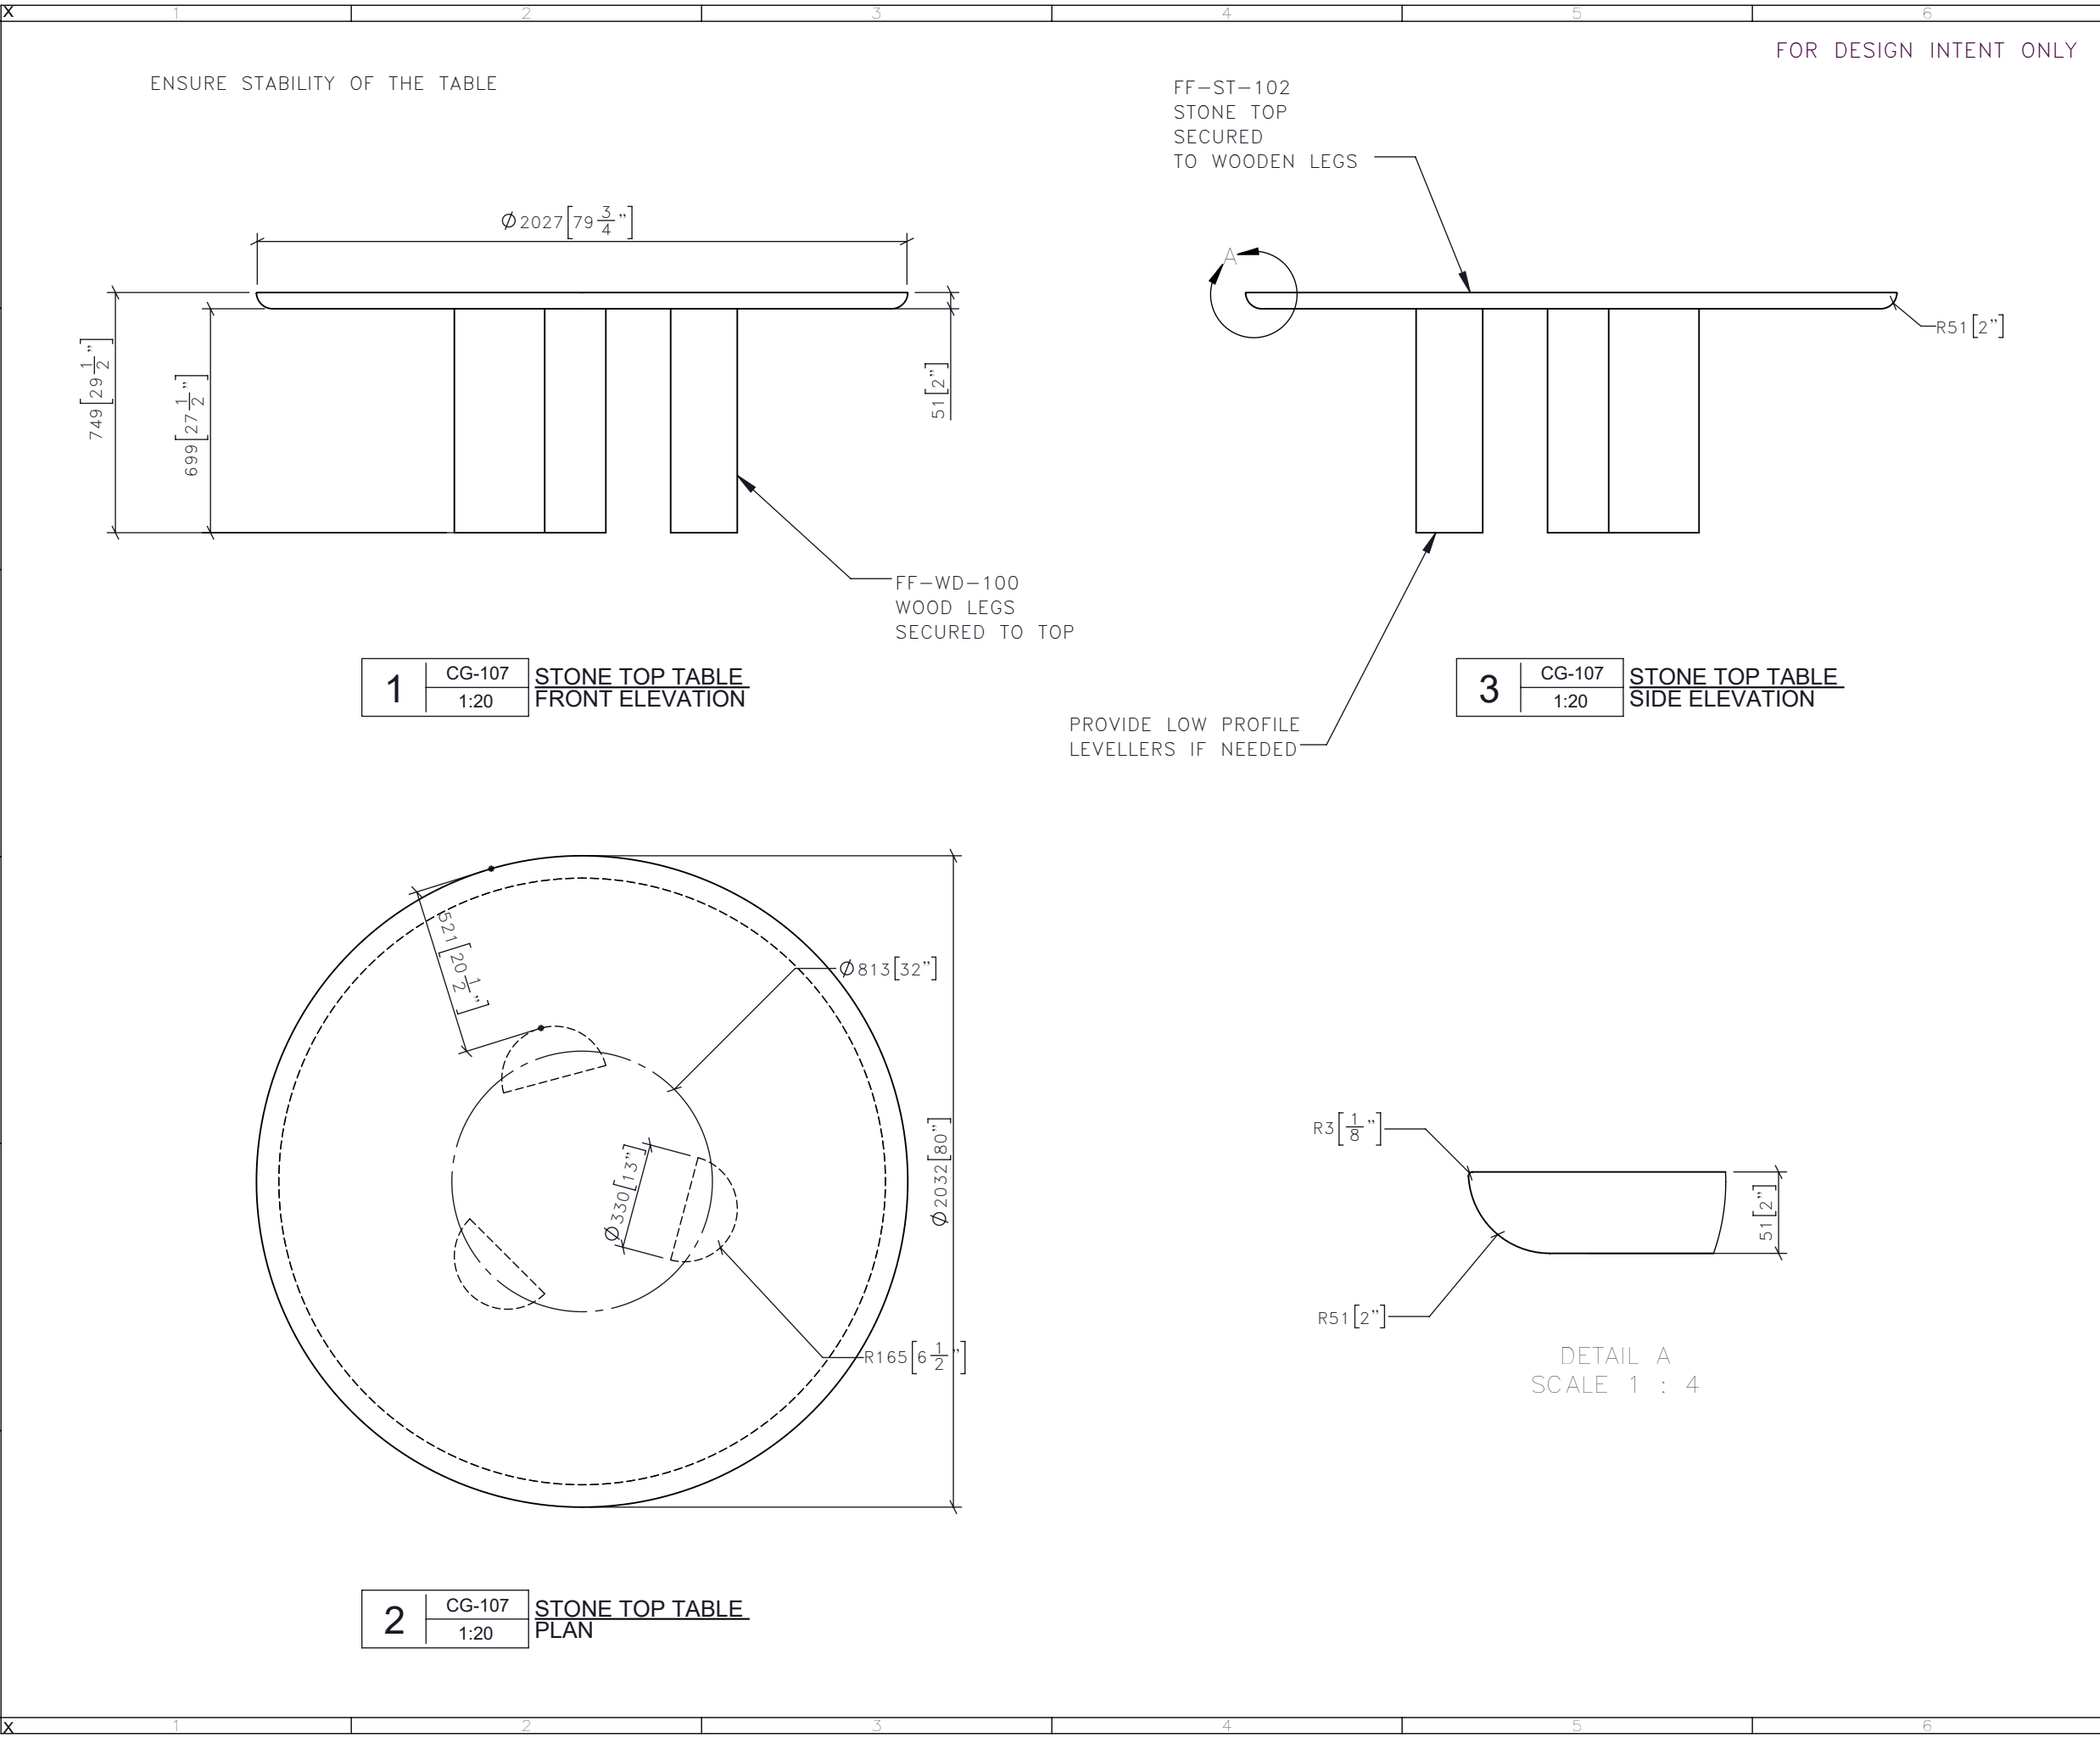

DRAWING ARE NOT TO BE SCALED. CONTRACTOR MUST CHECK AND VERIFY ALL JOB DIMENSIONS, DRAWINGS, DETAILS AND SPECIFICATIONS; AND REPORT ANY DISCREPANCIES TO DESIGNER BEFORE PROCEEDING WITH WORK.

REV	ISSUED FOR	DATE

STUDIO
MUNGE

25 WINGOLD AVENUE
TORONTO, ONTARIO
M6B 1P8 CANADA
416.588.1668
STUDIOMUNGE.COM

SCALE AS NOTED	DATE 7/24/20
DRAWN BY EP	CHECKED BY
PROJECT NAME	
THE RAY GRILL	
DRAWING TITLE	
CG-107 STONE TOP TABLE	
PROJECT NUMBER 18113	
DRAWING NUMBER 1 / 2	



FOR DESIGN INTENT ONLY

DRAWING ARE NOT TO BE SCALED. CONTRACTOR MUST CHECK AND VERIFY ALL JOB DIMENSIONS, DRAWINGS, DETAILS AND SPECIFICATIONS; AND REPORT ANY DISCREPANCIES TO DESIGNER BEFORE PROCEEDING WITH WORK.

[illegible]

STUDIO
MUNGE

25 WINGOLD AVENUE
TORONTO, ONTARIO
M6B 1P8 CANADA
416.588.1668
STUDIOMUNGE.COM

-SCALE AS NOTED	-DATE 7/24/20
-DRAWN BY EP	-CHECKED BY
-PROJECT NAME THE RAY GRILL	
-DRAWING TITLE CG-107 STONE TOP TABLE	
-PROJECT NUMBER 18113	
-DRAWING NUMBER 2 / 2	