

STUDIO MUNGE

FOR DESIGN INTENT ONLY


DRAWING ARE NOT TO BE SCALED. CONTRACTOR MUST CHECK AND VERIFY ALL JOB DIMENSIONS, DRAWINGS, DETAILS AND SPECIFICATIONS; AND REPORT ANY DISCREPANCIES TO DESIGNER BEFORE PROCEEDING WITH WORK.

REV	ISSUED FOR	DATE

STUDIO
MUNGE


25 WINGOLD AVENUE
TORONTO, ONTARIO
M6B 1P8 CANADA
416.588.1668
STUDIOMUNGE.COM

SCALE AS NOTED	DATE 4/24/20
DRAWN BY EP	CHECKED BY
PROJECT NAME	
THE RAY ROOFTOP	
DRAWING TITLE	
LT-205 DECORATIVE LIGHT FIXTURE	
PROJECT NUMBER 18113	
DRAWING NUMBER 1 / 3	

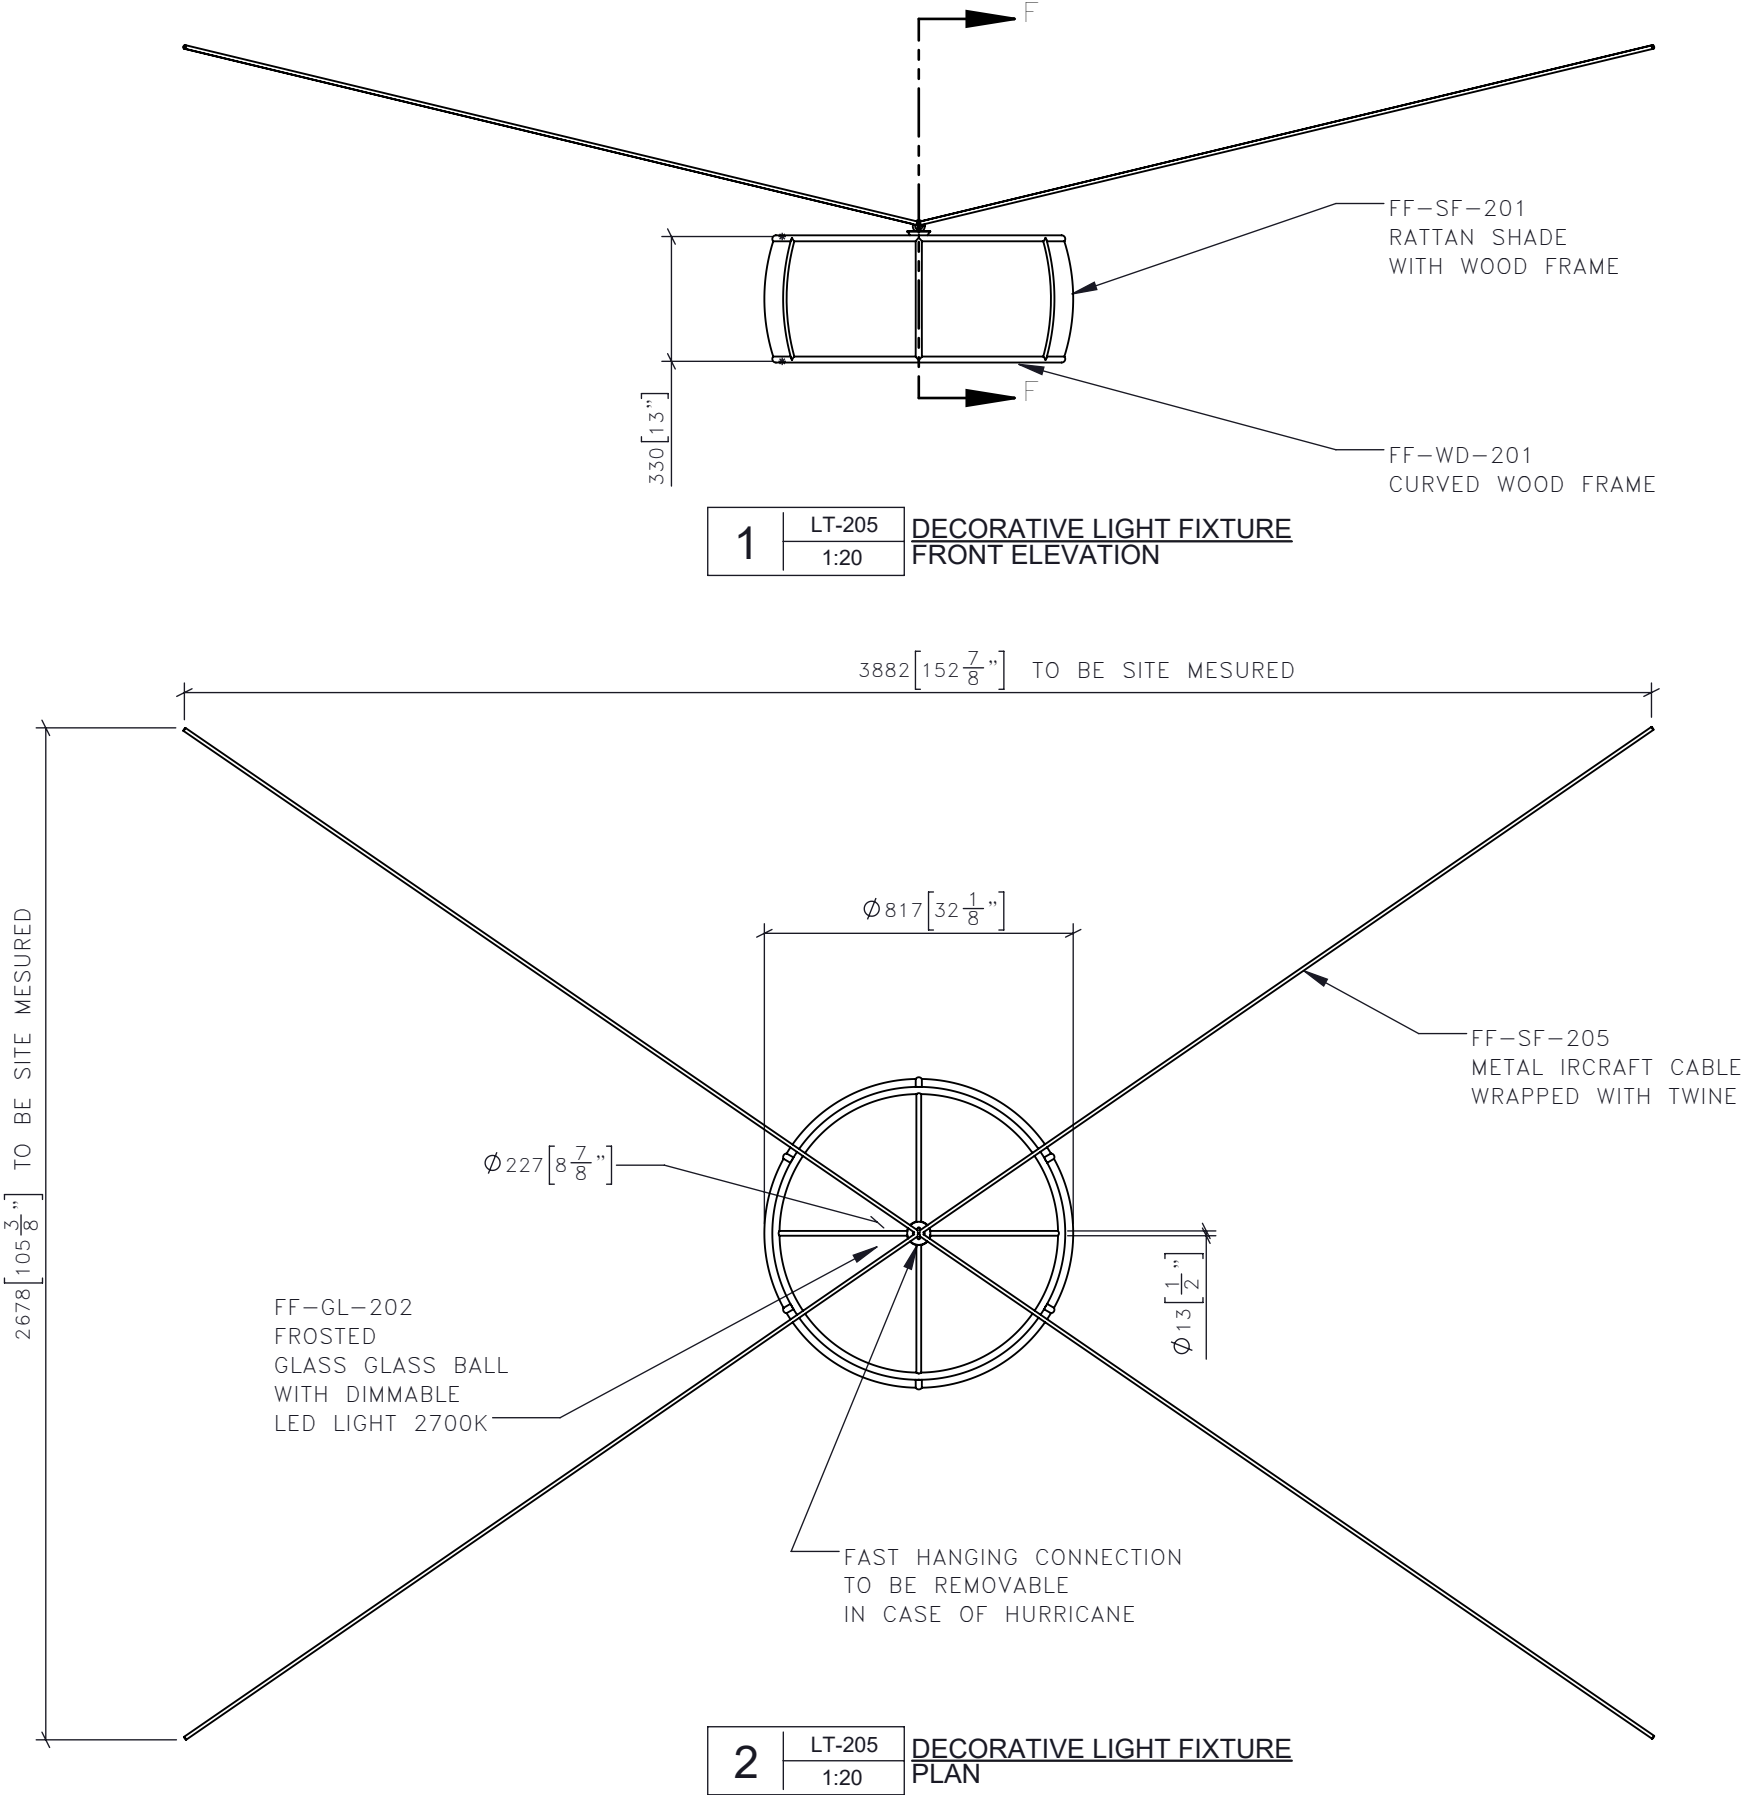

FF-SF-205
METAL AIRCRAFT CABLE
WRAPPED WITH TWINE

19 $\left[\frac{3}{4}\right]$

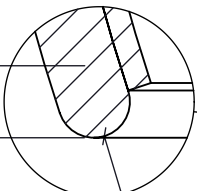

R10 $\left[\frac{3}{8}\right]$

$\varnothing 10 \left[\frac{3}{8}\right]$

231 $\left[9\frac{1}{8}\right]$

19 $\left[\frac{3}{4}\right]$

FF-ML-201
METAL SOCKET AND
METALCONNECTING
POINT

R16 $\left[\frac{5}{8}\right]$

FF-WD-201
TEAK SHADE FRAME

19 $\left[\frac{3}{4}\right]$

FF-GL-202
FROSTED
GLASS BALL
WITH DIMMABLE
LED LIGHT 2700K

6 $\left[\frac{1}{4}\right]$

R116 $\left[4\frac{5}{8}\right]$

FF-WD-201
TEAK SHADE (OPAQUE COVERING)

3

LT-205
1:10

DECORATIVE LIGHT FIXTURE
SECTION G-G

FOR DESIGN INTENT ONLY

DRAWING ARE NOT TO BE SCALED. CONTRACTOR MUST CHECK AND VERIFY ALL JOB DIMENSIONS, DRAWINGS, DETAILS AND SPECIFICATIONS; AND REPORT ANY DISCREPANCIES TO DESIGNER BEFORE PROCEEDING WITH WORK.


REV	ISSUED FOR	DATE

STUDIO
MUNGE

25 WINGOLD AVENUE
TORONTO, ONTARIO
M6B 1P8 CANADA
416.588.1668
STUDIOMUNGE.COM

SCALE AS NOTED	DATE 4/24/20
DRAWN BY EP	CHECKED BY
PROJECT NAME	
THE RAY ROOFTOP	
DRAWING TITLE	
LT-205 DECORATIVE LIGHT FIXTURE	
PROJECT NUMBER 18113	
DRAWING NUMBER 2 / 3	

STUDIO MUNGE

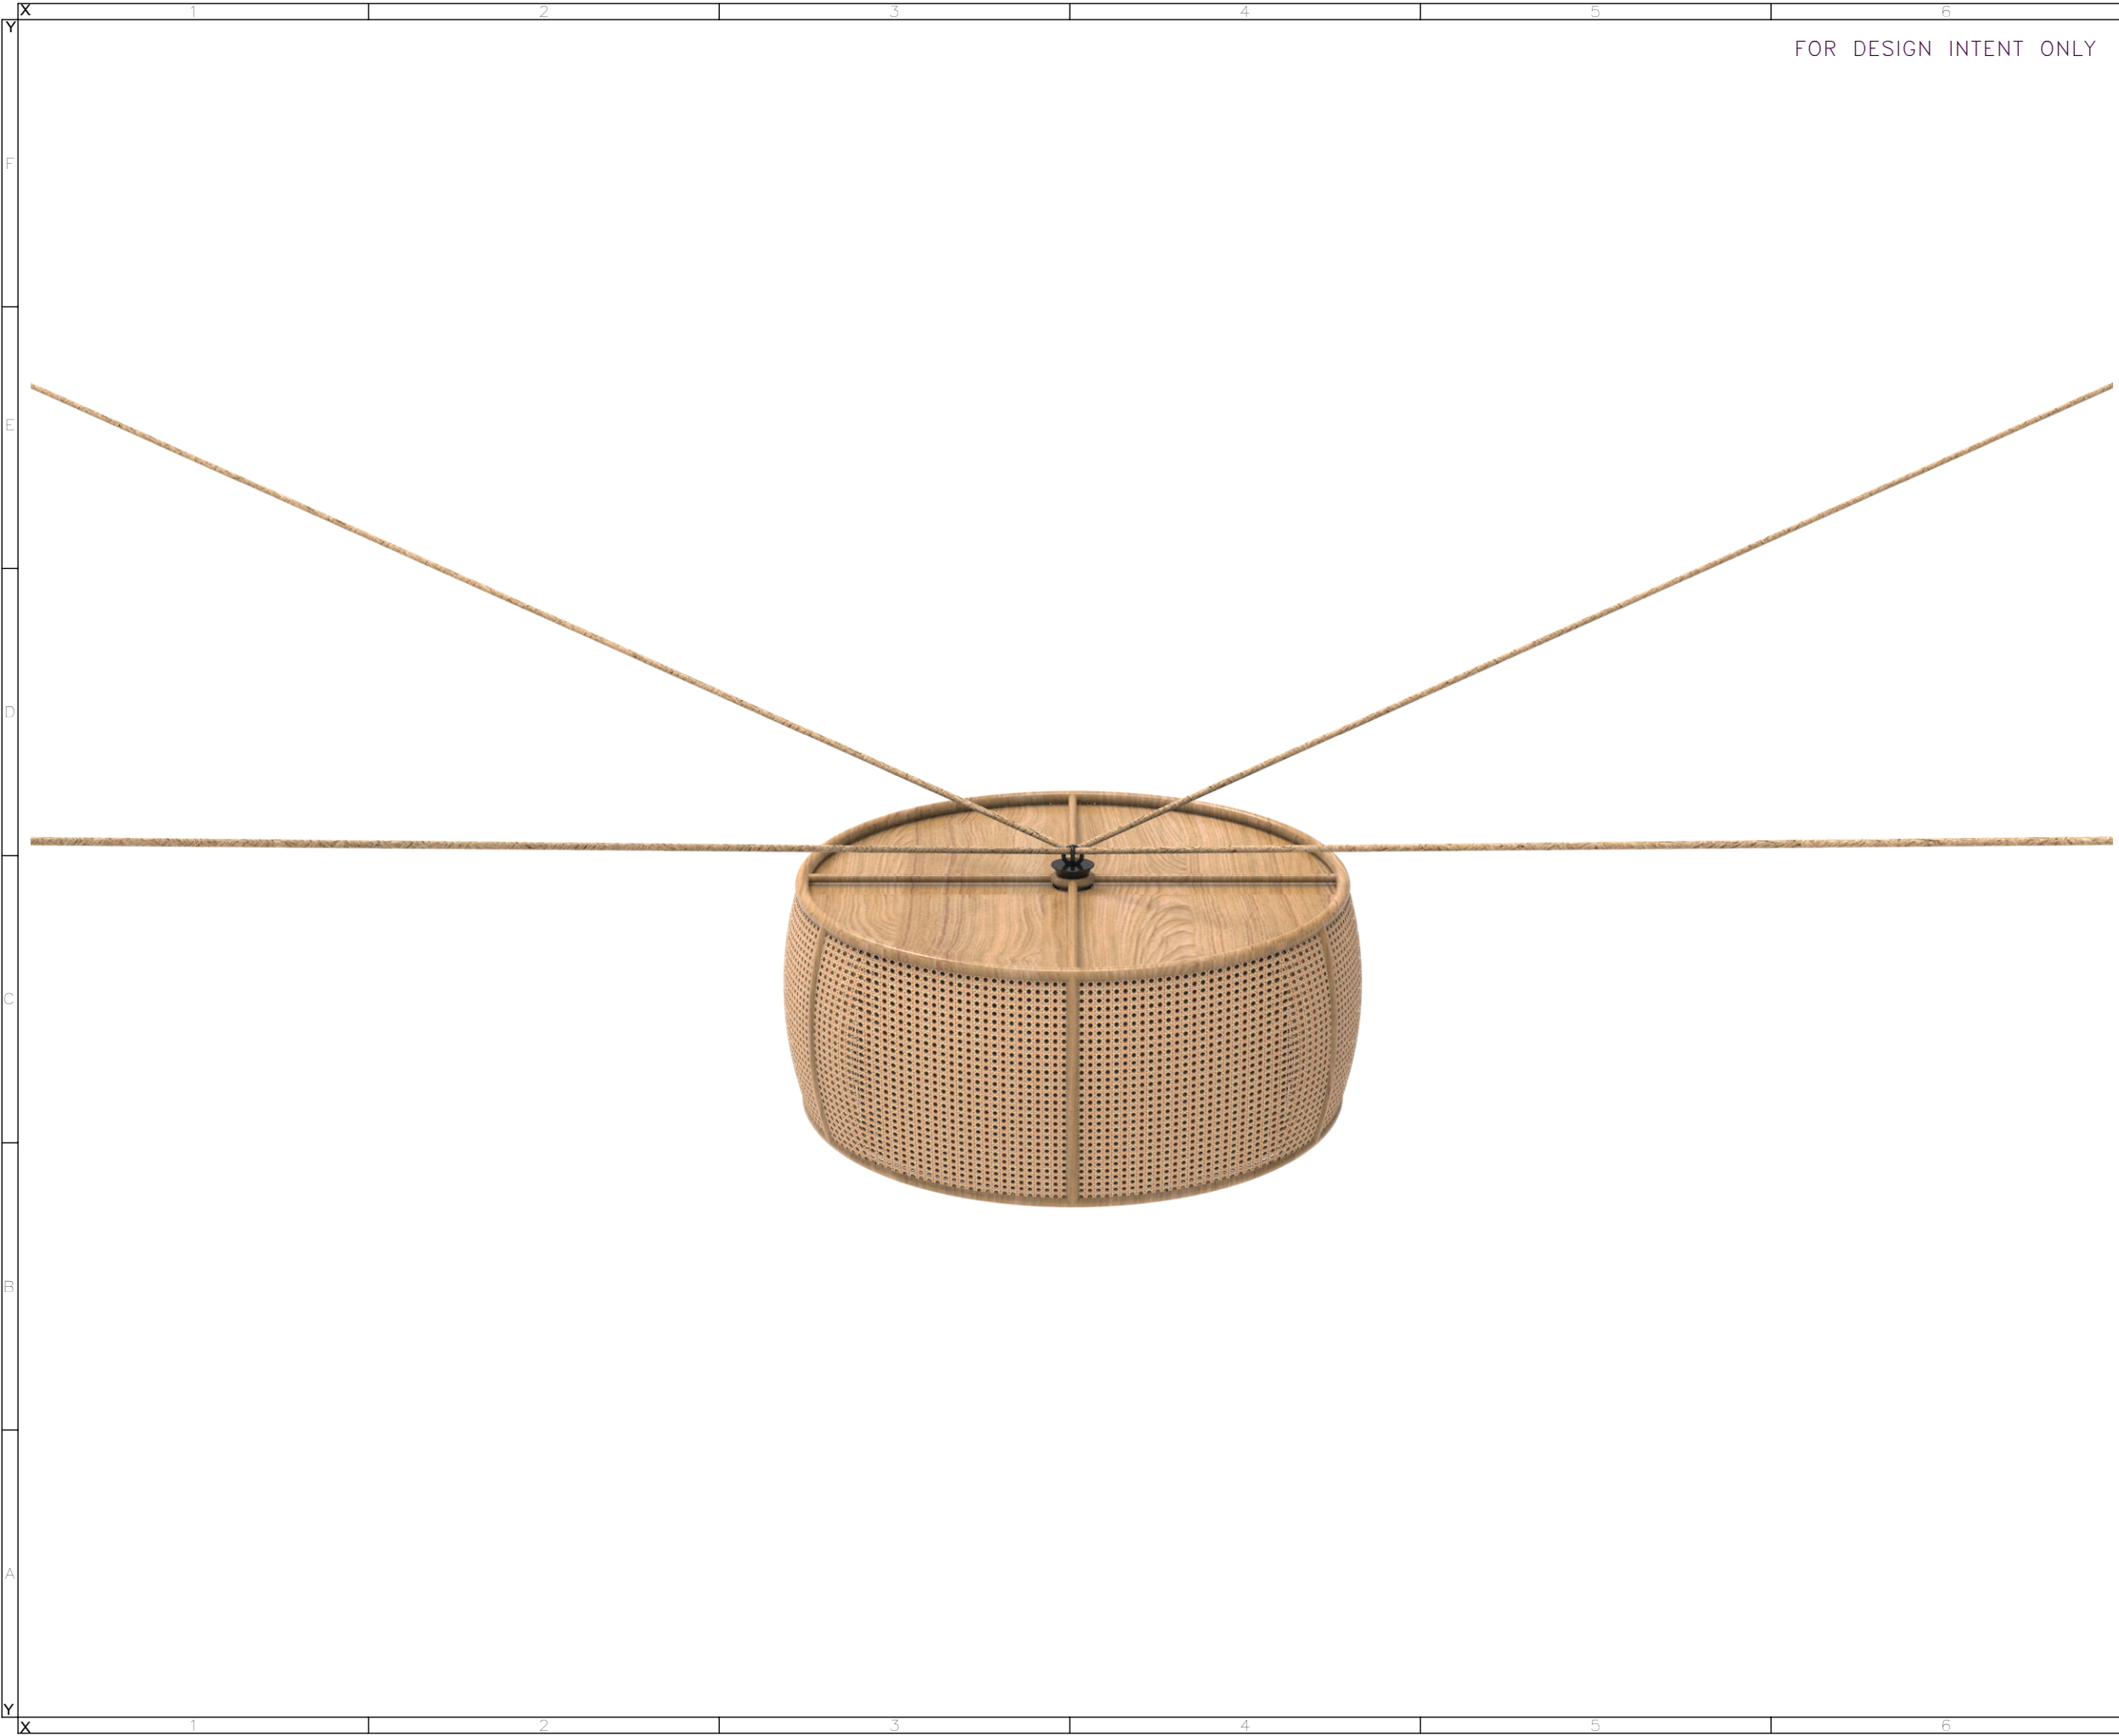

DRAWING ARE NOT TO BE SCALED. CONTRACTOR MUST CHECK AND VERIFY ALL JOB DIMENSIONS, DRAWINGS, DETAILS AND SPECIFICATIONS, AND REPORT ANY DISCREPANCIES TO DESIGNER BEFORE PROCEEDING WITH WORK.

-REV/	-ISSUED FOR	-DATE

STUDIO
MUNGE

25 WINGOLD AVENUE
TORONTO, ONTARIO
M6B 1P8 CANADA
416.588.1668
STUDIOMUNGE.COM

-SCALE AS NOTED	-DATE 4/24/20
-DRAWN BY EP	-CHECKED BY
-PROJECT NAME	
THE RAY ROOFTOP	
-DRAWING TITLE	
LT-205 DECORATIVE LIGHT FIXTURE	
-PROJECT NUMBER 18113	
-DRAWING NUMBER 3 / 3	