

TYPICAL SUITE CONCEPT DESIGN PROGRESS - FEBRUARY 26, 2021 263 ADELAIDE ST W, TORONTO ON





WE DO MORE THAN INTERIOR DESIGN.

We think beyond walls and floors and imagine the shared experience.

WE CREATE MORE THAN PRETTY PICTURES.


Studio Munge creates the energy that audiences respond to and brings businesses to life.


Since 1997, we have been positively impacting the communities and cities we design in.

WE IMAGINE EXCITING SPACES.

Spaces that people want to be a part of. We have a keen insight, foresight, and passion for the flow of design that brings a space to life.




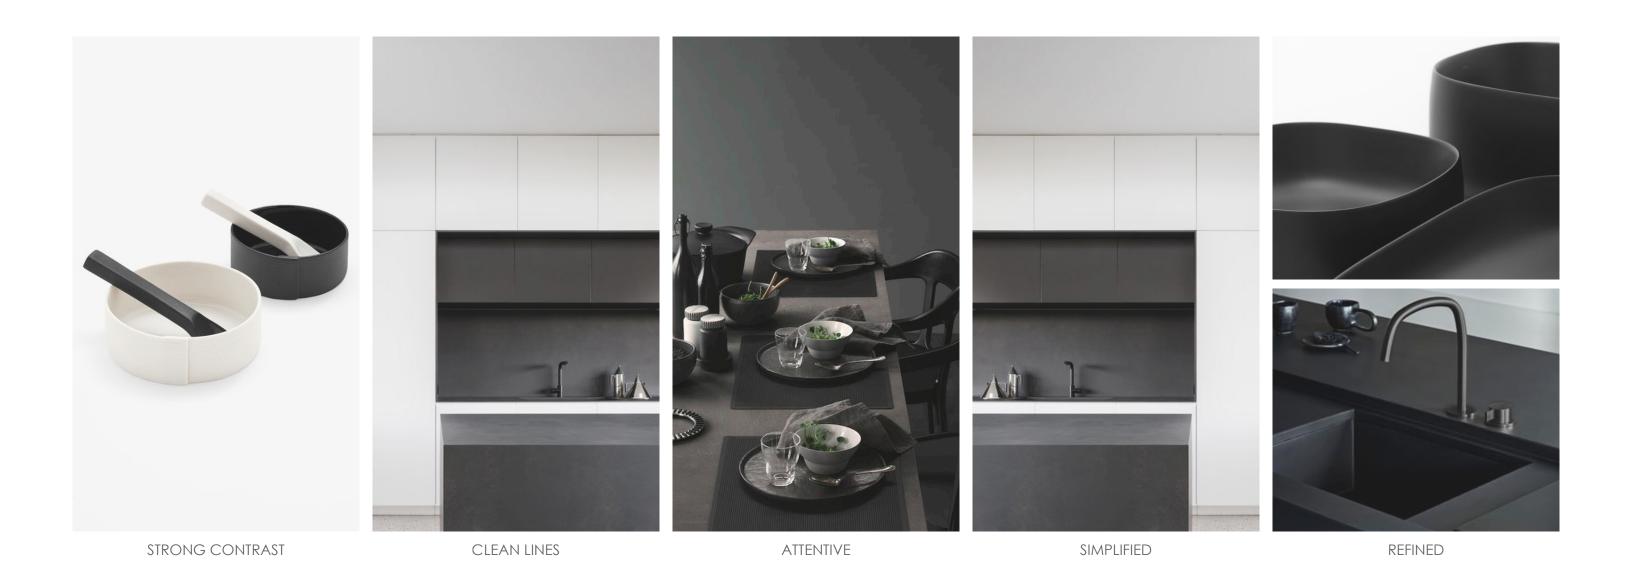

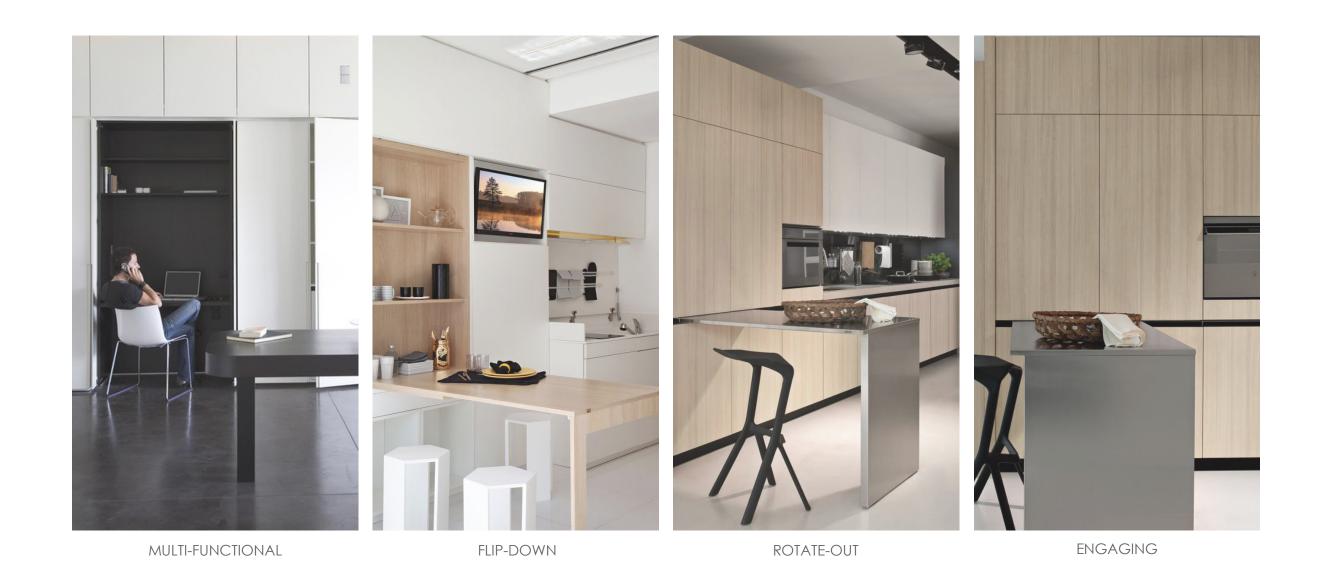





TYPICAL SUITE KITCHEN TYPE 01

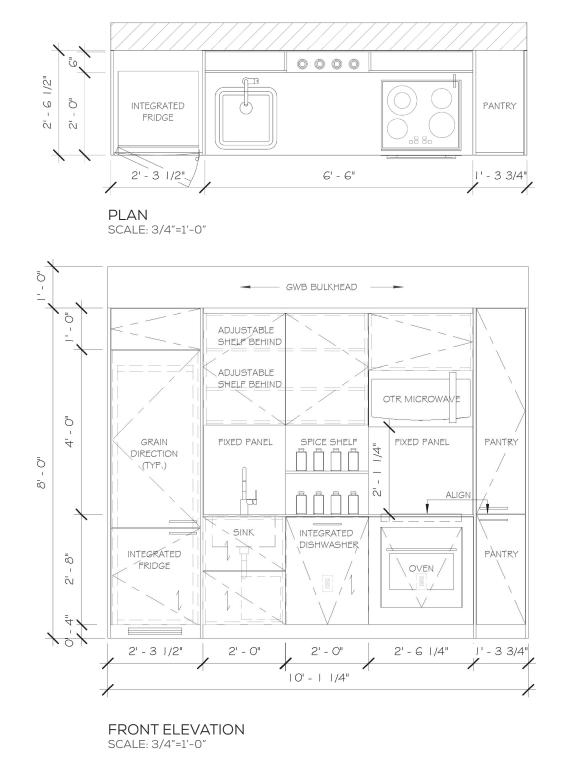

3D VIEW KITCHEN TYPE 01 PANTRY + SPICE STORAGE

TYPICAL SUITE KITCHEN TYPE 02

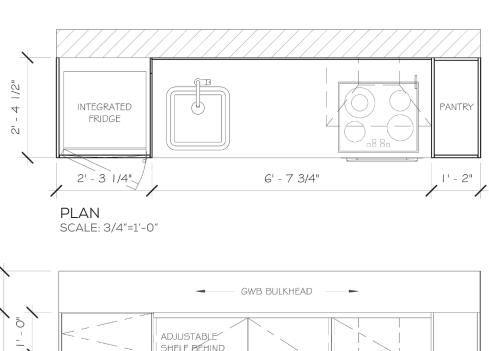

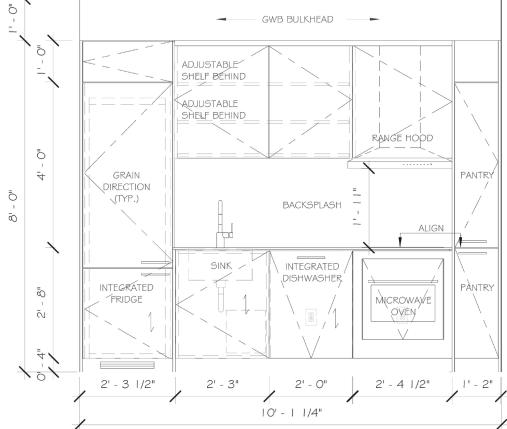

FRONT ELEVATION SCALE: 3/4"=1'-0"



3D VIEW KITCHEN TYPE 02
PANTRY WITH 3 DIFFERENT TYPES OF COMPARTMENTS

TYPICAL SUITE KITCHEN TYPE 02 PACKAGE




TYPICAL SUITE KITCHEN TYPE 02 PACKAGE






FULL PACKAGE
KITCHEN + WORK

TYPICAL SUITE KITCHEN TYPE 03 PACKAGE

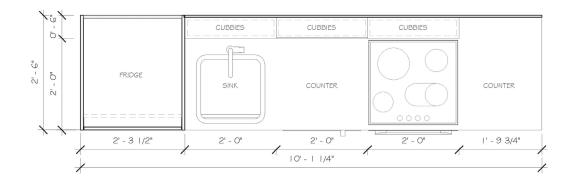

PLAN SCALE: 3/4"=1'-0"

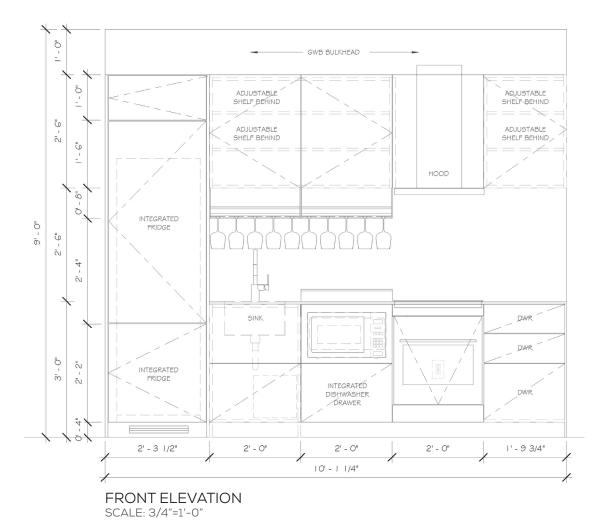

HARDWARE OPTIONS UPGRADE **BOTTLE RACK** RICHELIEU WINE GLASS RACK RICHELIEU I WINEVIEW







