

FOR DESIGN INTENT ONLY

[illegible]

| | |
|---|--------------------------|
| -SCALE AS NOTED | -DATE 11/20/19 |
| -DRAWN BY RC | -CHECKED BY |
| -PROJECT NAME LA SOCIETE | |
| -DRAWING TITLE CG-21 TYPICAL SERVICE STATION | |
| -PROJECT NUMBER 19134 | |
| -DRAWING NUMBER 1 / 4 | |



STUDIO MUNGE

NOTE: MANUFACTURER TO ENSURE STABILITY OF CASEGOOD FOR CONTRACT/HOSPITALITY OUTDOOR USE
NOTE: MANUFACTURER TO ENSURE MATERIAL IS APPORPRIATE FOR PROJECT LOCATION

FOR DESIGN INTENT ONLY


DRAWING ARE NOT TO BE SCALED. CONTRACTOR MUST CHECK AND VERIFY ALL JOB DIMENSIONS, DRAWINGS, DETAILS AND SPECIFICATIONS; AND REPORT ANY DISCREPANCIES TO DESIGNER BEFORE PROCEEDING WITH WORK.

| REV | ISSUED FOR | DATE |
|-----|------------|------|
| | | |

STUDIO
MUNGE

25 WINGOLD AVENUE
TORONTO, ONTARIO
M6B 1P8 CANADA
416.588.1668
STUDIOMUNGE.COM

| | |
|----------------------------------|------------------|
| SCALE AS NOTED | DATE 11/20/19 |
| DRAWN BY LS | CHECKED BY |
| PROJECT NAME | |
| LA SOCIETE | |
| DRAWING TITLE | |
| CG-21 TYPICAL SERVICE STATION | |
| PROJECT NUMBER 19134 | |
| DRAWING NUMBER 2 / 4 | |

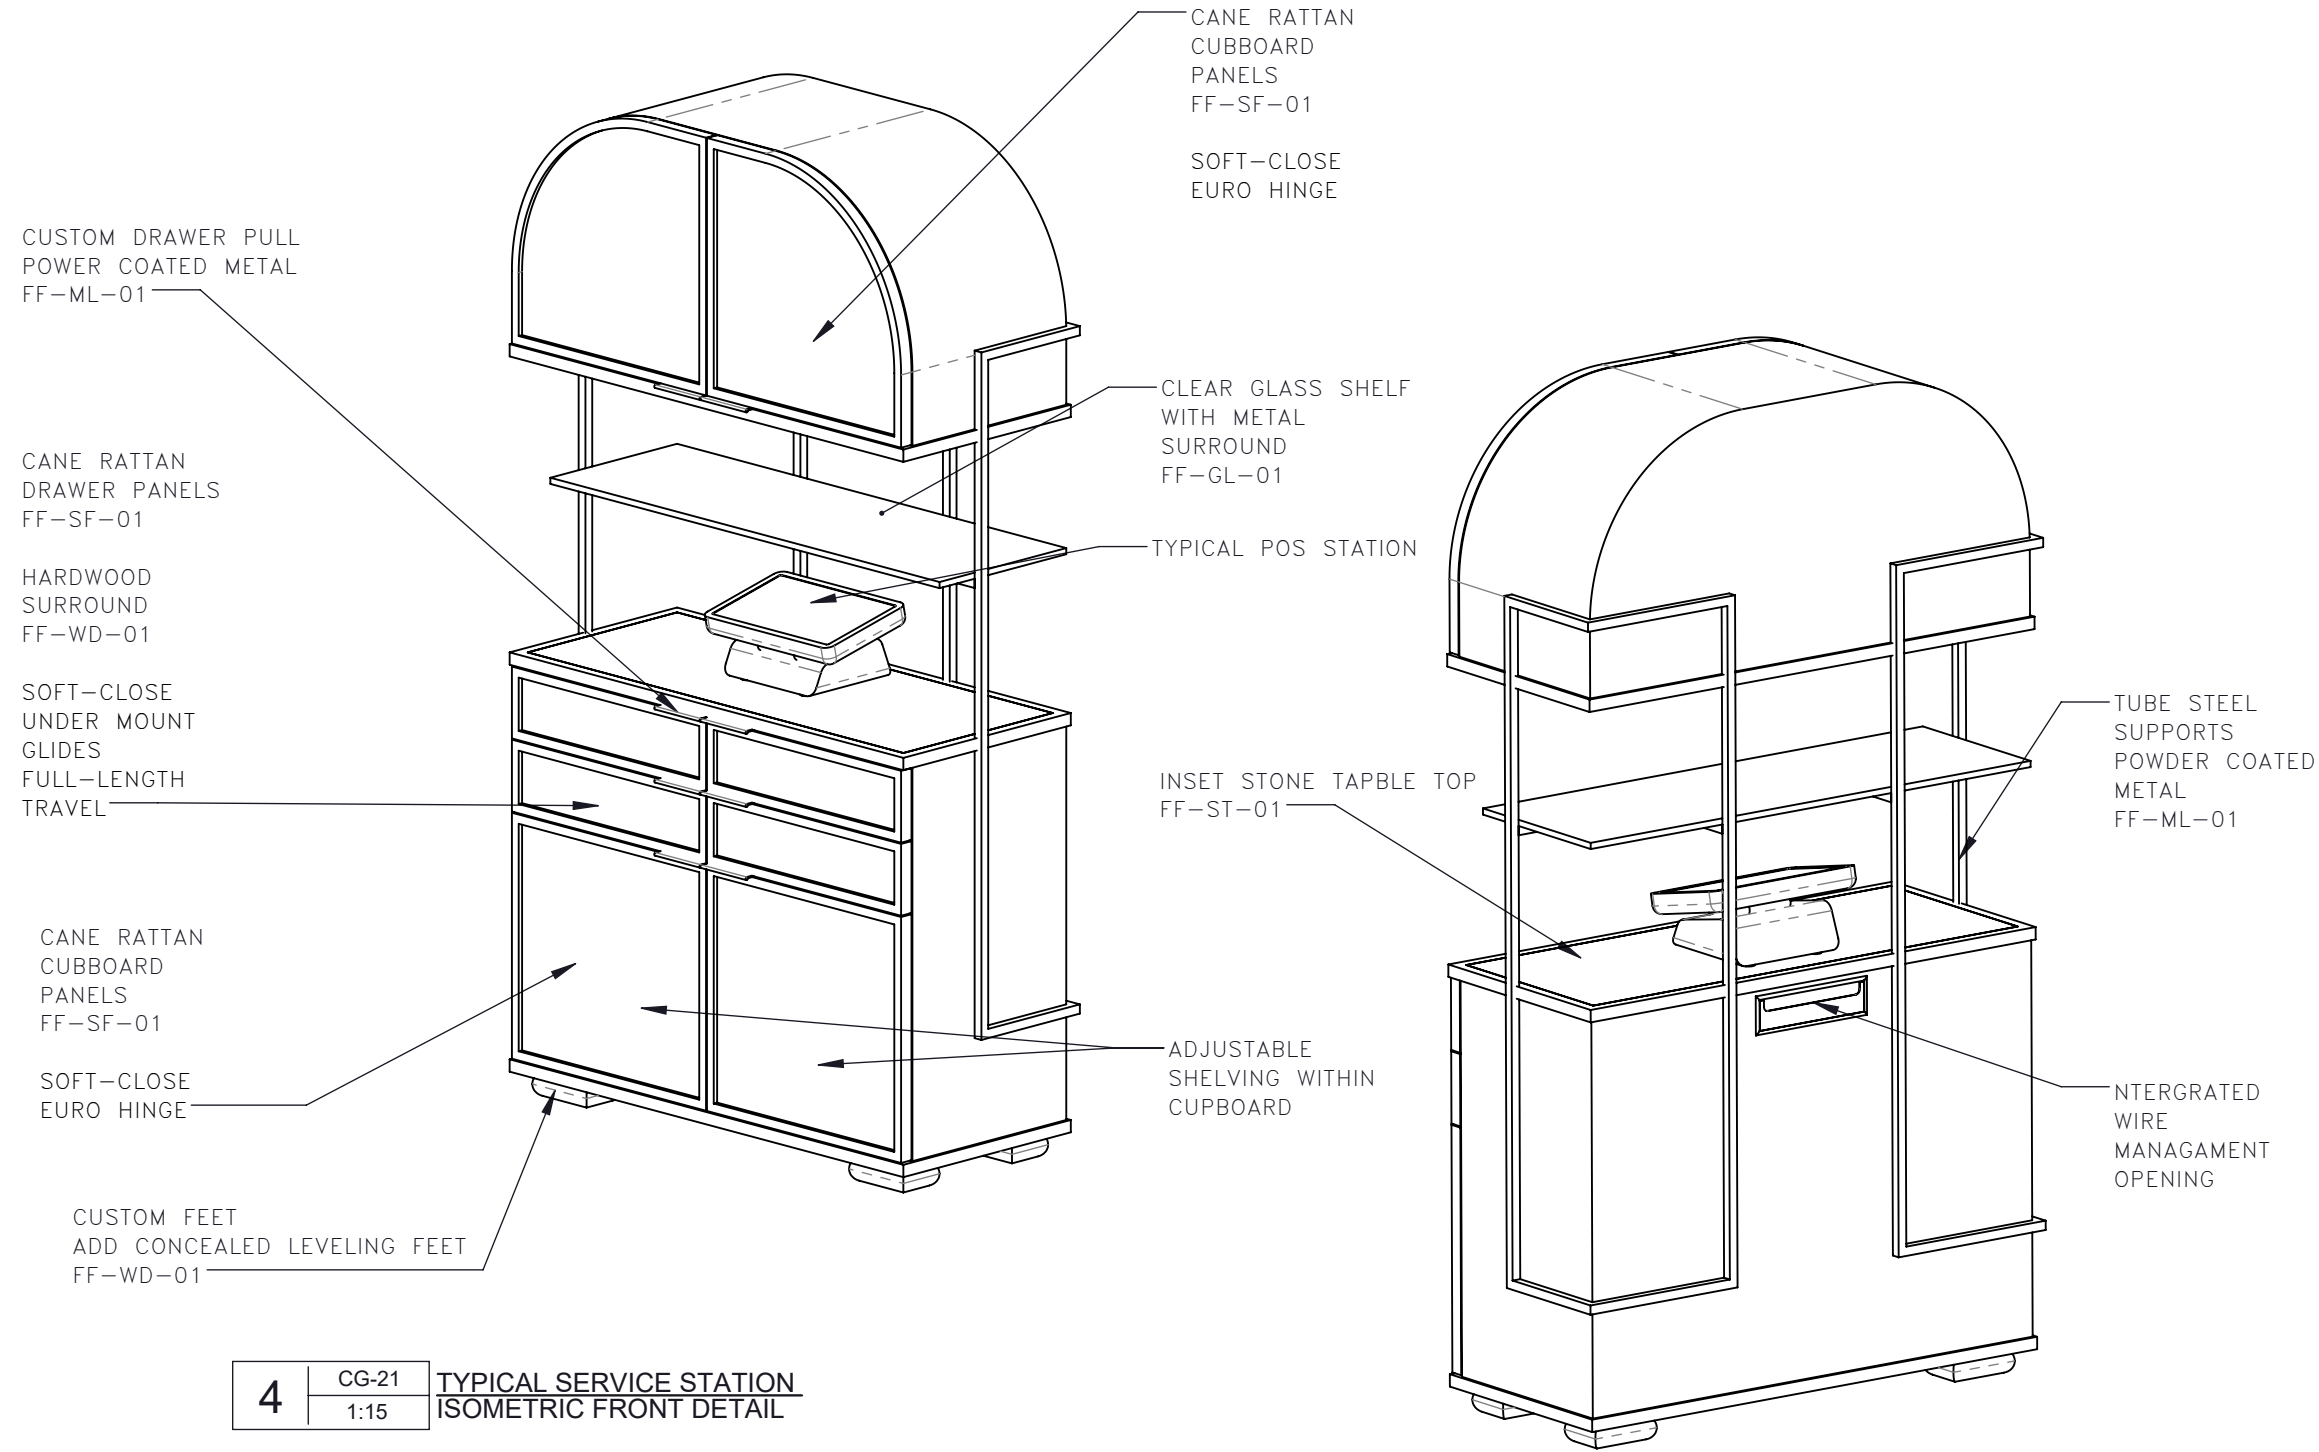

4 CG-21 1:15 TYPICAL SERVICE STATION ISOMETRIC FRONT DETAIL

5 CG-21 1:15 TYPICAL SERVICE STATION ISOMETRIC REAR DETAIL

STUDIO MUNGE

X
Y
1
2
3
4
5
6
A
B
C
D

FOR DESIGN INTENT ONLY



DRAWING ARE NOT TO BE SCALED. CONTRACTOR MUST CHECK AND VERIFY ALL JOB DIMENSIONS, DRAWINGS, DETAILS AND SPECIFICATIONS, AND REPORT ANY DISCREPANCIES TO DESIGNER BEFORE PROCEEDING WITH WORK.

| REV | ISSUED FOR | DATE |
|-----|------------|------|
| | | |

STUDIO
MUNGE

25 WINGOLD AVENUE
TORONTO, ONTARIO
M6B 1P8 CANADA
416.588.1668
STUDIOMUNGE.COM

| | |
|----------------------------------|------------|
| SCALE | DATE |
| AS NOTED | 11/20/19 |
| DRAWN BY | CHECKED BY |
| LS | |
| PROJECT NAME | |
| LA SOCIETE | |
| DRAWING TITLE | |
| CG-21 TYPICAL SERVICE STATION | |
| PROJECT NUMBER | |
| 19134 | |
| DRAWING NUMBER | |
| 3 / 4 | |

STUDIO MUNGE

X
Y
1
2
3
4
5
6
A
B
C
D
E



FOR DESIGN INTENT ONLY

DRAWING ARE NOT TO BE SCALED. CONTRACTOR MUST CHECK AND VERIFY ALL JOB DIMENSIONS, DRAWINGS, DETAILS AND SPECIFICATIONS, AND REPORT ANY DISCREPANCIES TO DESIGNER BEFORE PROCEEDING WITH WORK.

| REV | ISSUED FOR | DATE |
|-----|------------|------|
| | | |

STUDIO
MUNGE

25 WINGOLD AVENUE
TORONTO, ONTARIO
M6B 1P8 CANADA
416.588.1668
STUDIOMUNGE.COM

| | |
|----------------------------------|------------|
| SCALE | DATE |
| AS NOTED | 11/20/19 |
| DRAWN BY | CHECKED BY |
| LS | |
| PROJECT NAME | |
| LA SOCIETE | |
| DRAWING TITLE | |
| CG-21 TYPICAL SERVICE STATION | |
| PROJECT NUMBER | |
| 19134 | |
| DRAWING NUMBER | |
| 4 / 4 | |