

# OCEANWIDE PLAZA HOTEL

SUITES SCHEMATIC DESIGN PRESENTATION - MAY 19TH 2016

---

PARK HYATT®

---

STUDIO  
MUNGE

THE JOURNEY SUITE / PALETTE

ELEGANT AND DETAILED



WARM



STRENGTH




SHADOWS



MOOD



LAYERED WITH TEXTURE

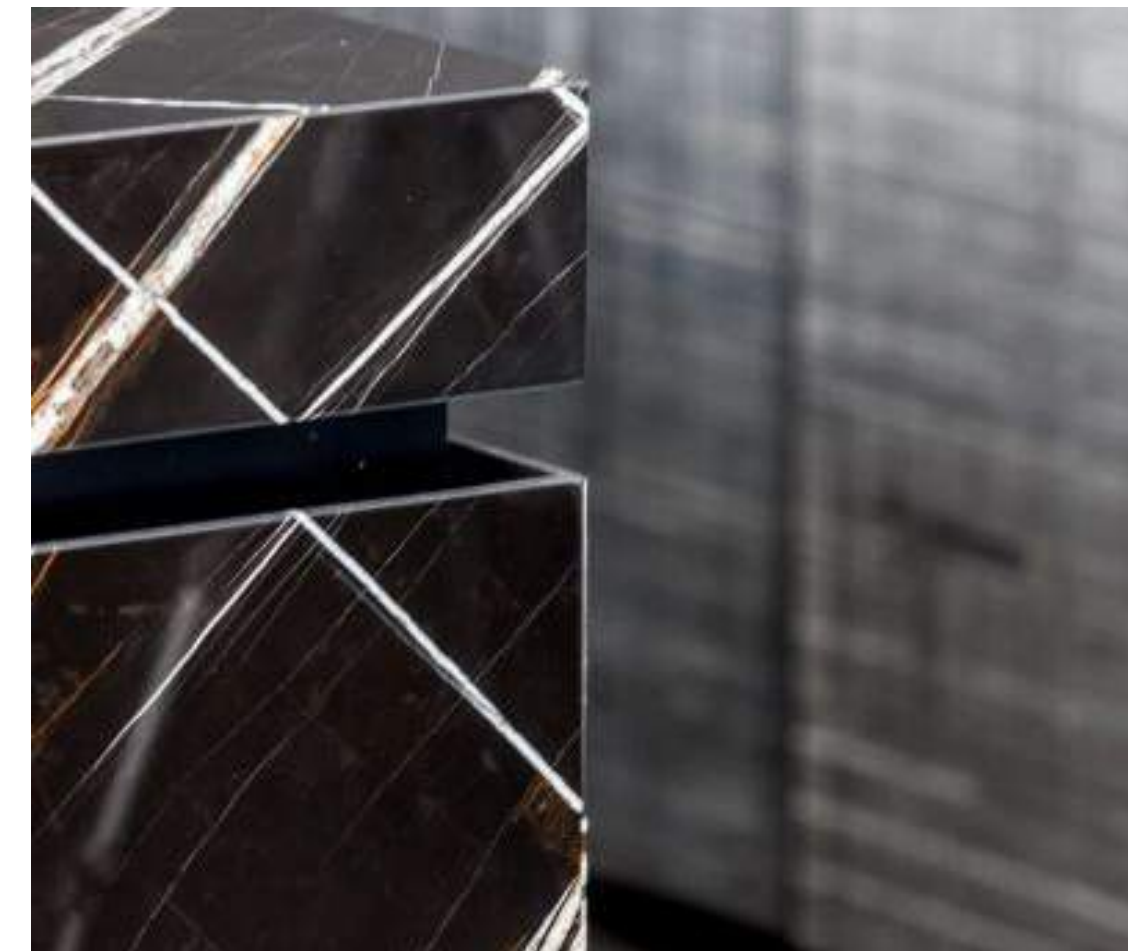

DEFINED

# A MODERN CONNECTION TO THINGS PAST

TIMELESS MODERN



VERSATILE



CLEAN DETAILS



CONVERSATIONAL AND SOCIAL, THE SUITE LIVING SPACES ARE DESIGNED WITH THE ABILITY TO HOST WITH SOPHISTICATION AND INTIMACY.

REFINED



SOCIAL

TRANSPARENT

A "HOME AWAY FROM HOME"

DETAILS



SOPHISTICATED



WOOD

COMFORT



VIEWS

"THE HUMAN SOUL IS HUNGRY FOR BEAUTY;  
WE SEEK IT EVERYWHERE - IN LANDSCAPE,  
ART, CLOTHES, FURNITURE AND OURSELVES...  
WHEN WE EXPERIENCE THE BEAUTIFUL,  
THERE IS A SENSE OF HOMECOMING."

-JOHN O'DONOHUE

# ATTENTION TO DETAILS



ELEGANT AND GRACIOUS PROPORTIONS PARTNERED WITH MODERN WARM FINISHES AND CLEAN DETAILS CREATE A LUXURIOUS EXPERIENCE.

ACCENT LIGHTING



FUNCTION



SUBTLE ACCENTS




ELEGANT & REFINED

PRESIDENTIAL SUITE FINISH PALETTE



PRESIDENTIAL SUITE FLOOR PLAN

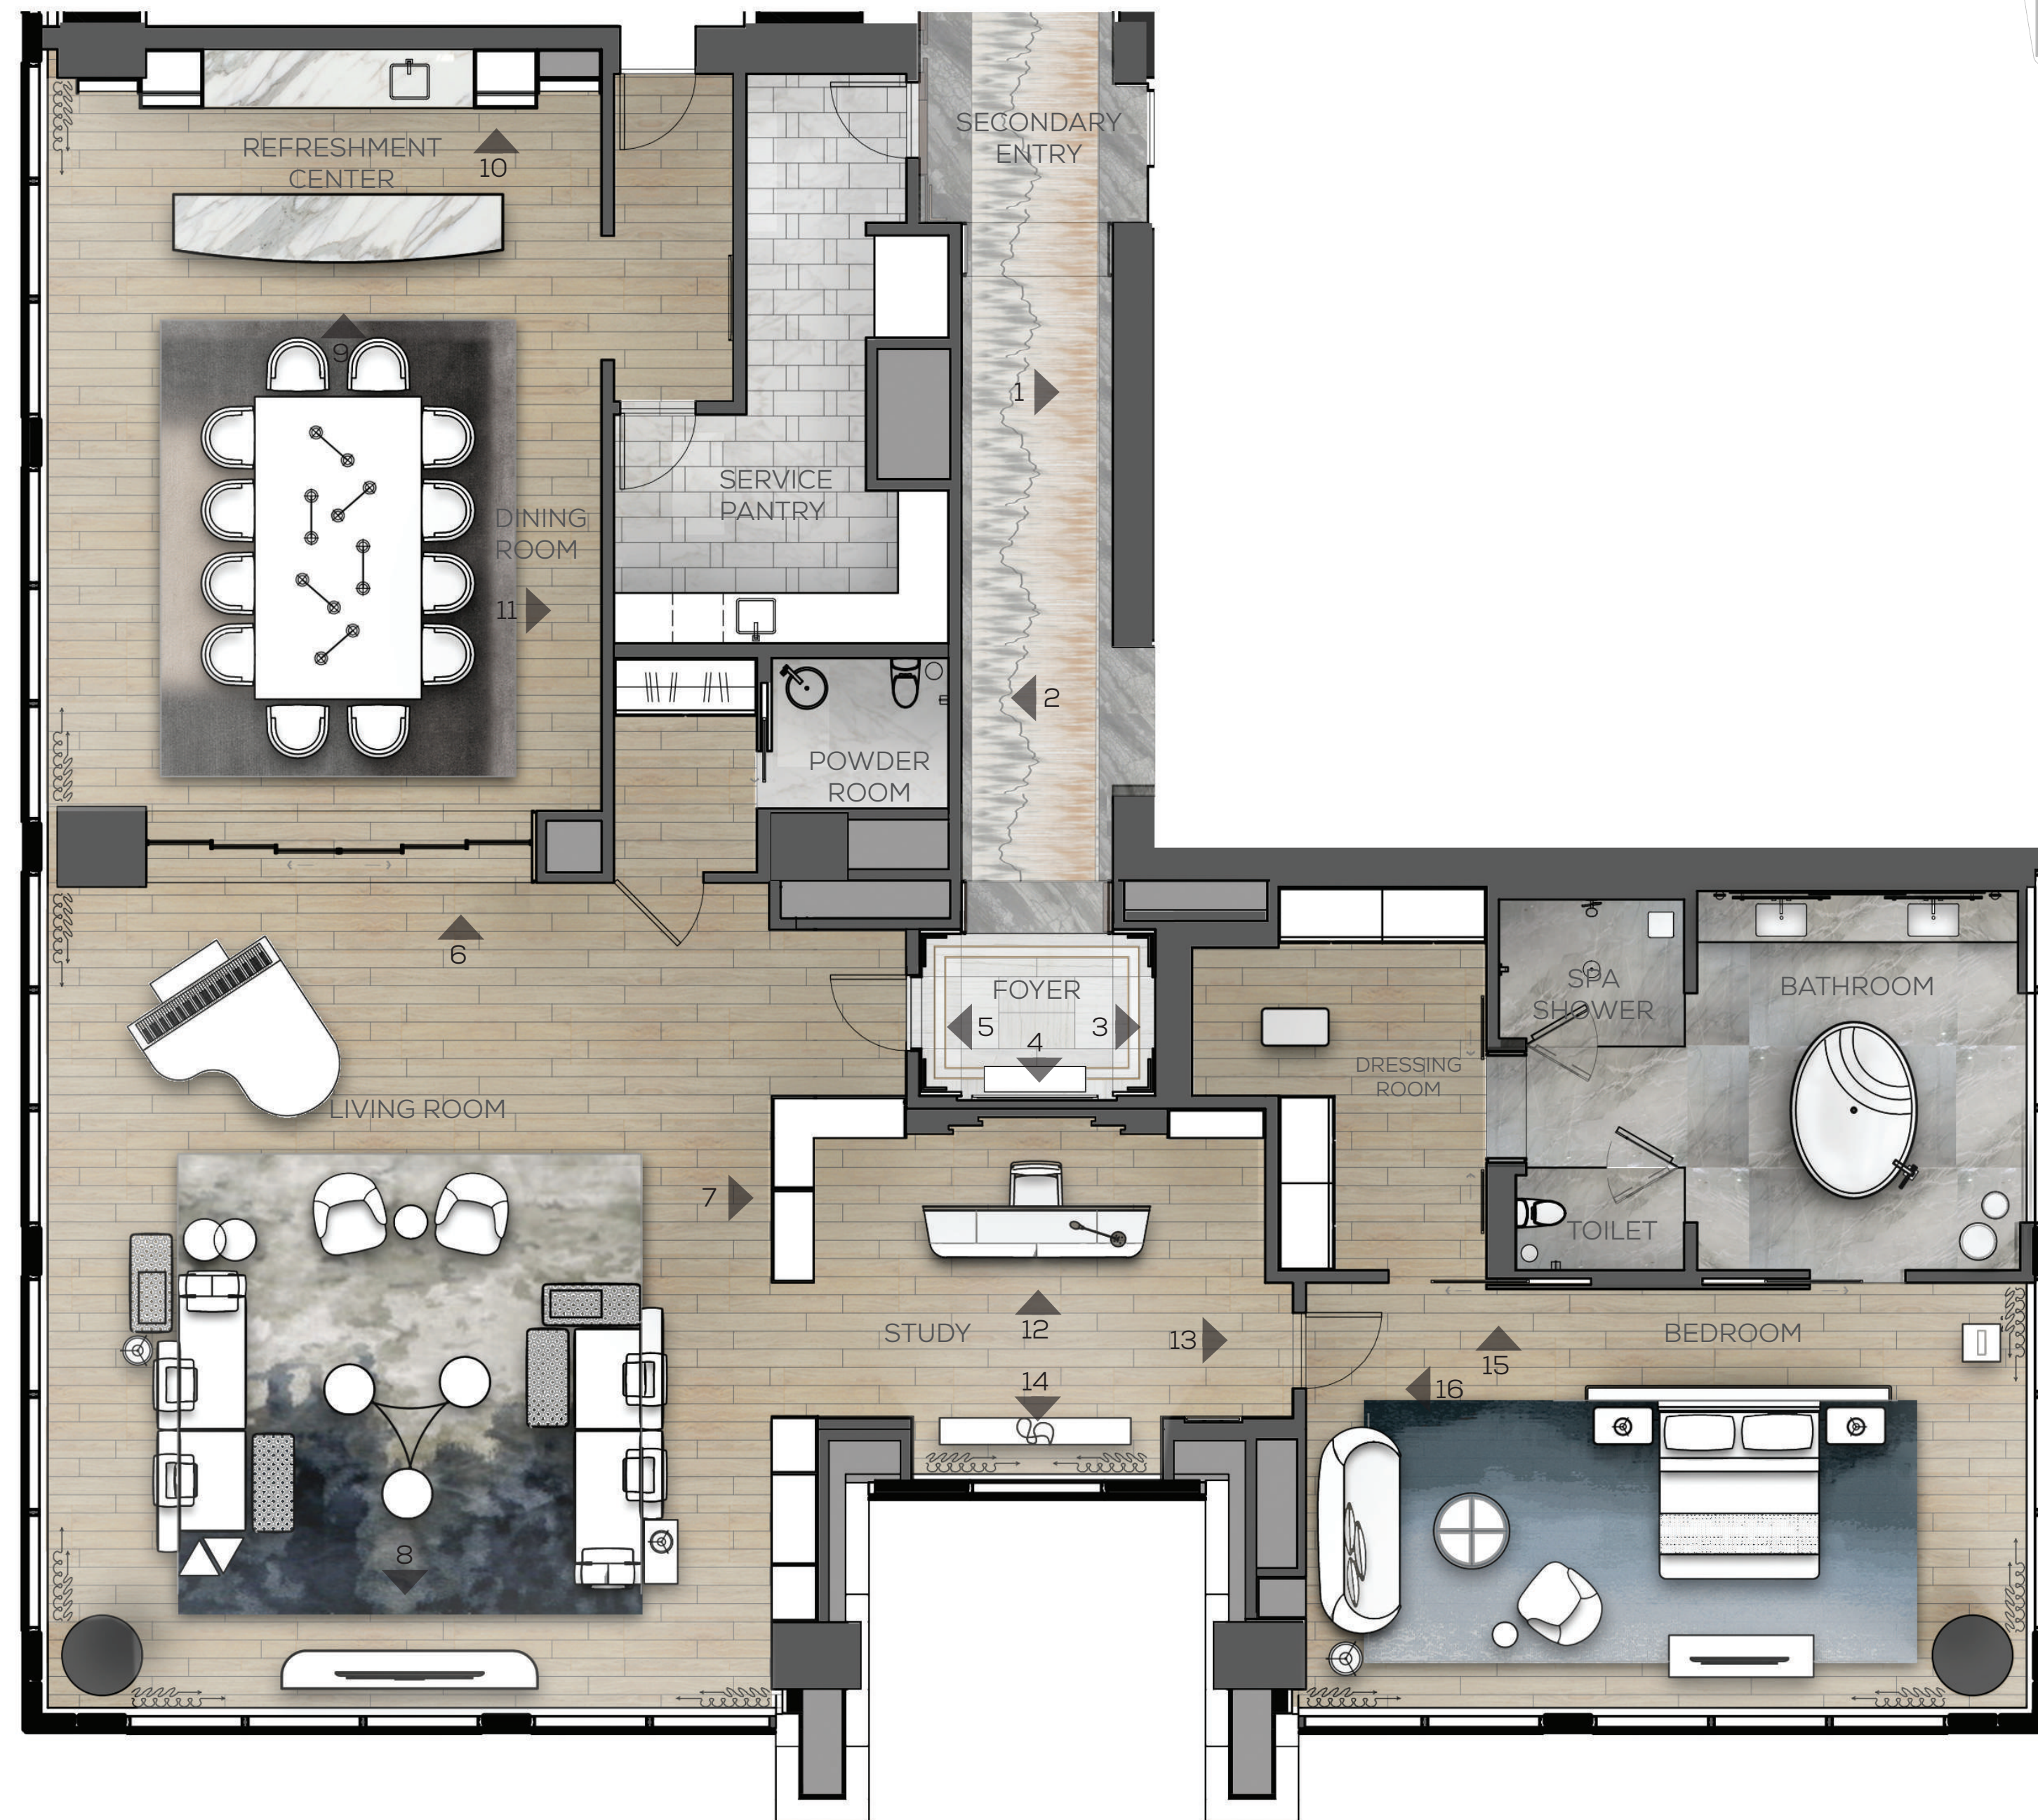

LEVEL 16



PRESIDENTIAL SUITE FF&E COLLECTION



1



2



3



4



14



5 OPTIONAL



6



7



8



9



10



11



12



13



PRESIDENTIAL SUITE FF&E COLLECTION



5



6




8



9



7

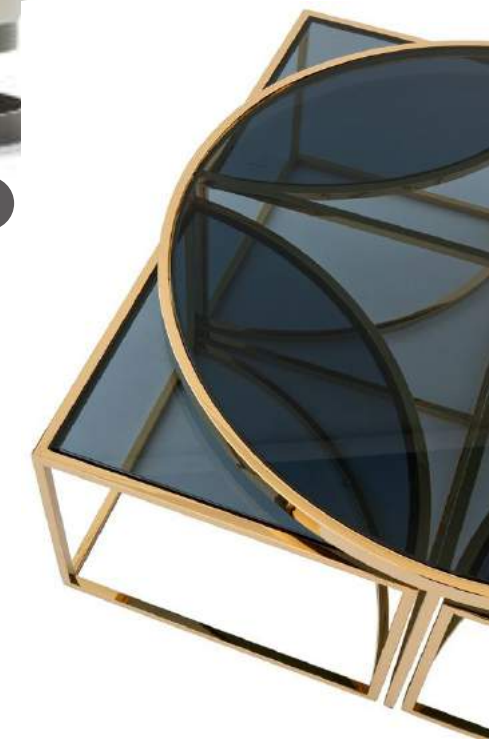

10




11



4



3

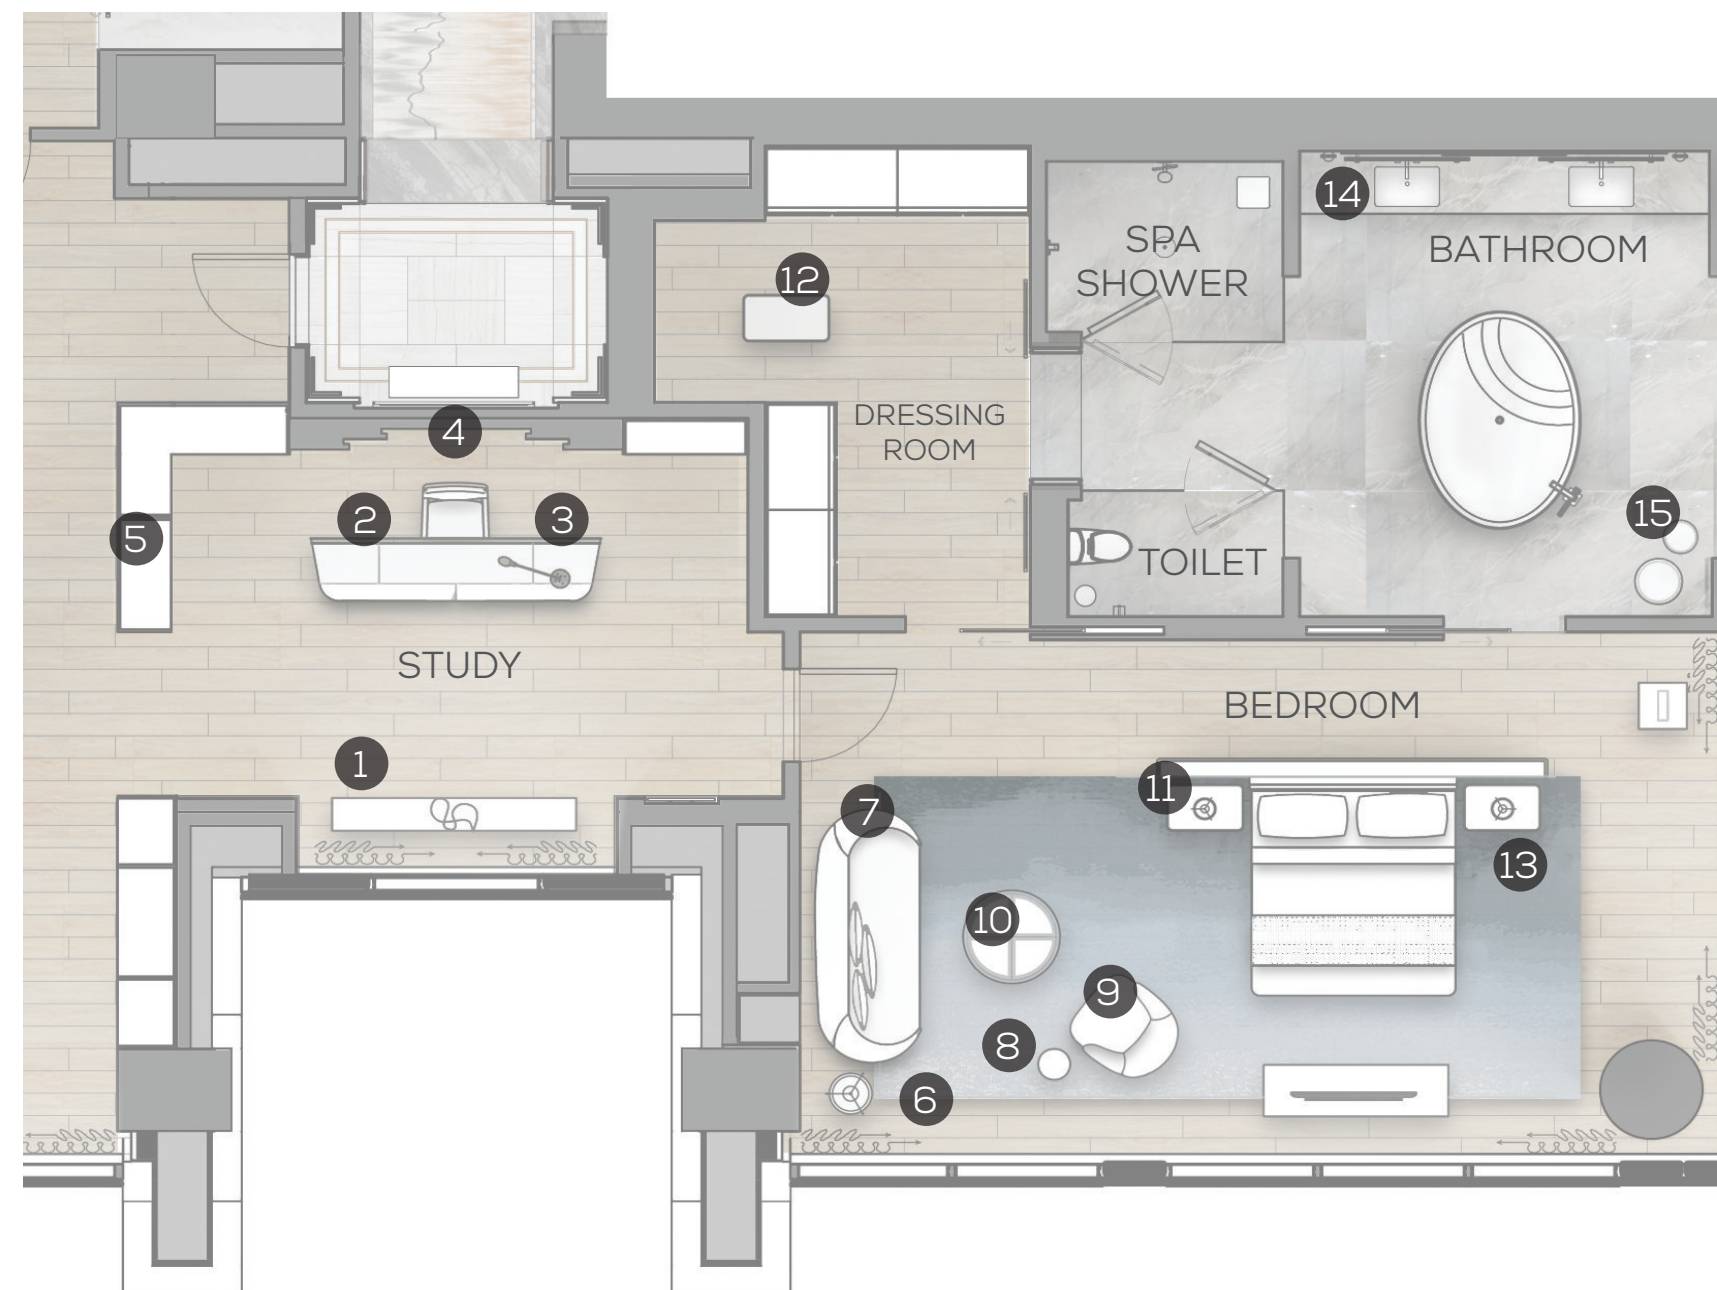

12



13



2



1





14





15


PRESIDENTIAL SUITE CORRIDOR ELEVATIONS

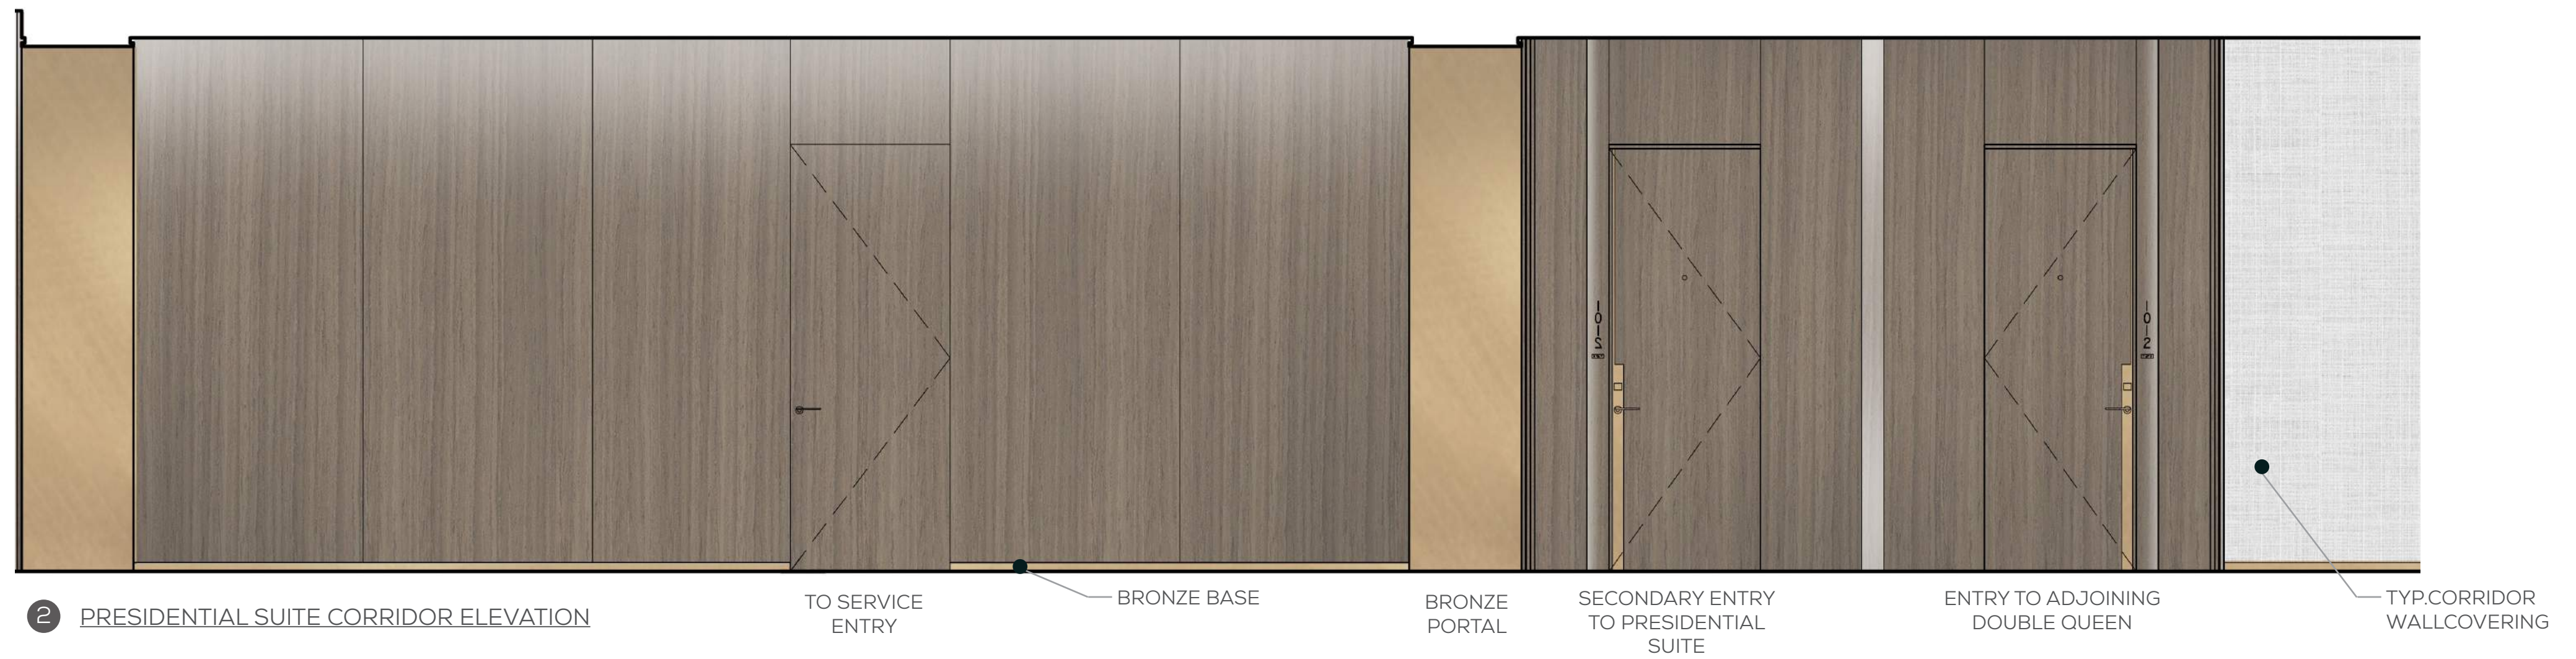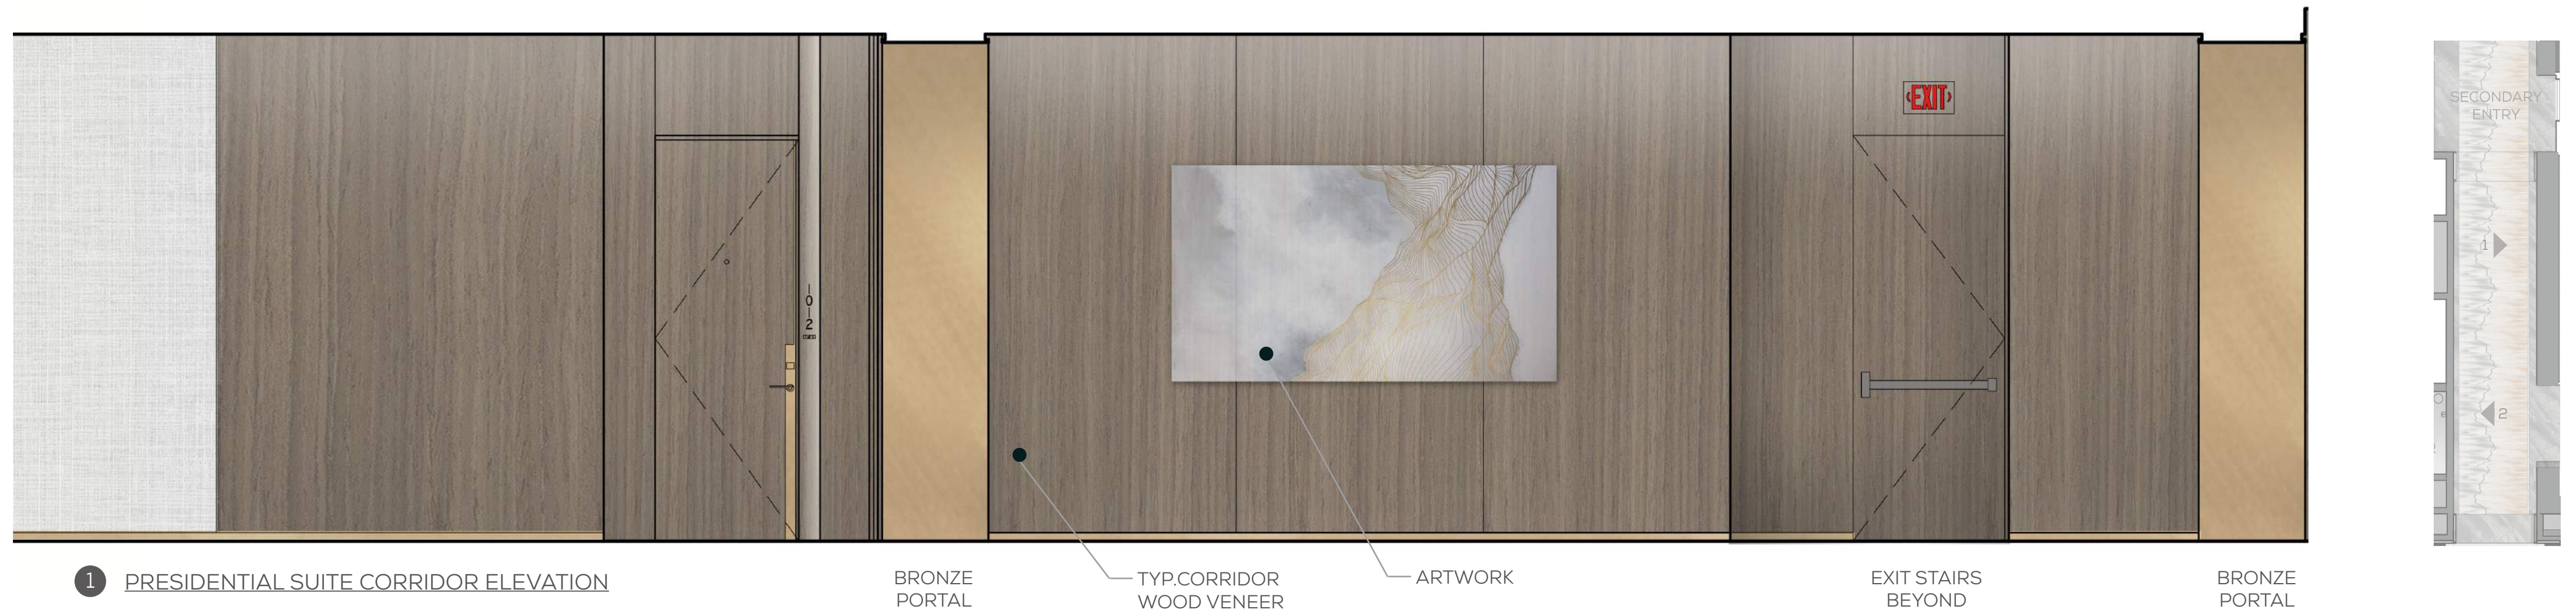


PRESIDENTIAL SUITE FOYER ELEVATIONS

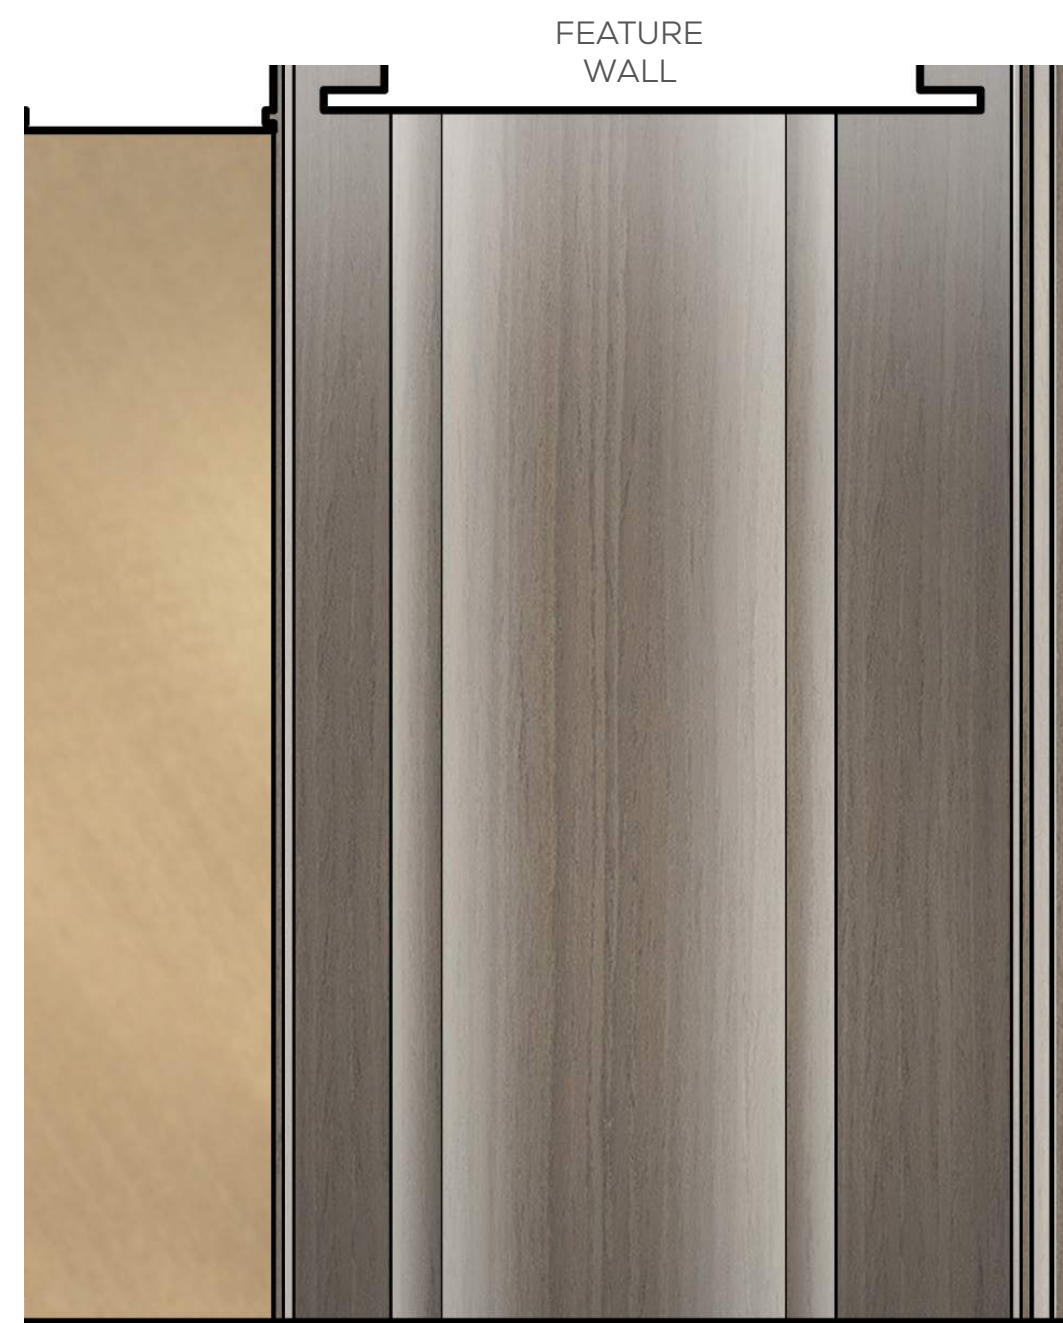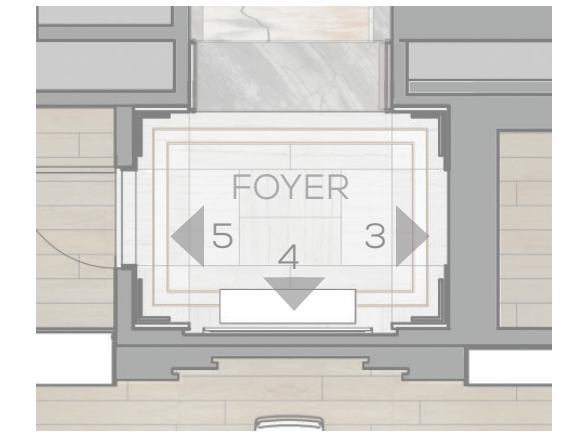

3 PRESIDENTIAL SUITE FOYER ELEVATION

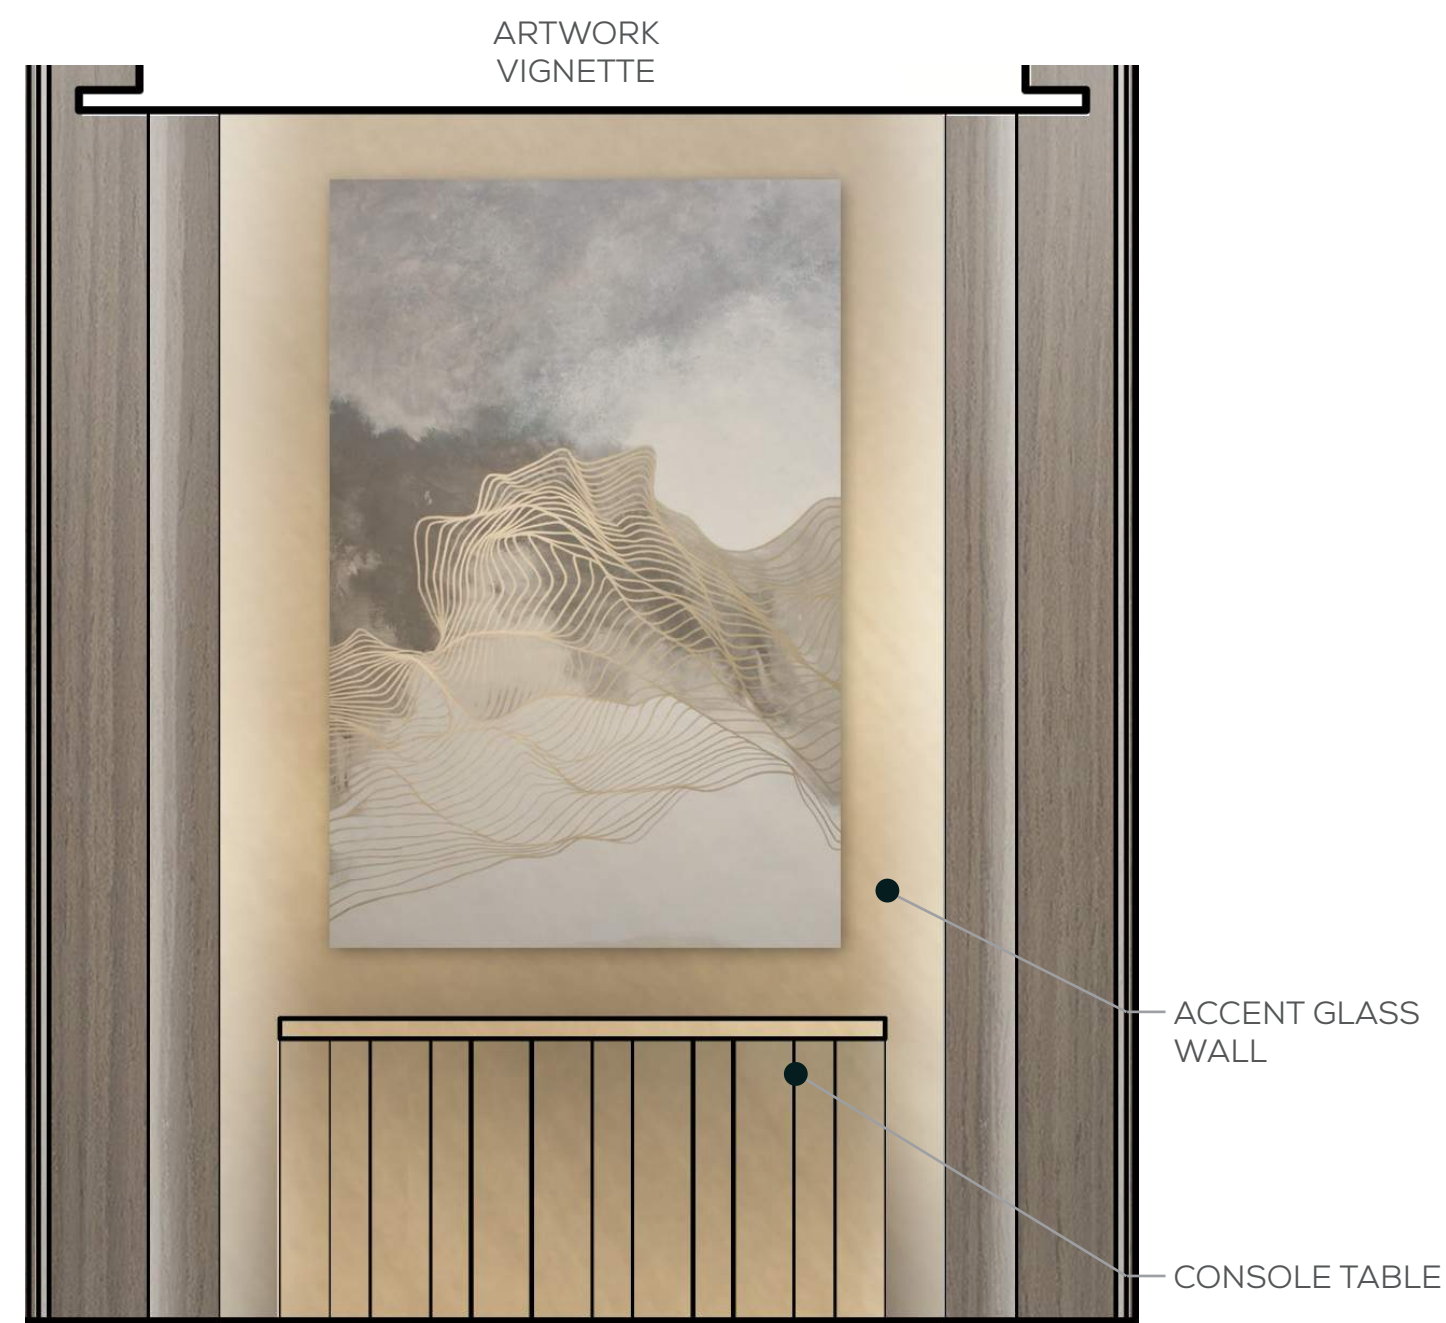


4 PRESIDENTIAL SUITE FOYER ELEVATION

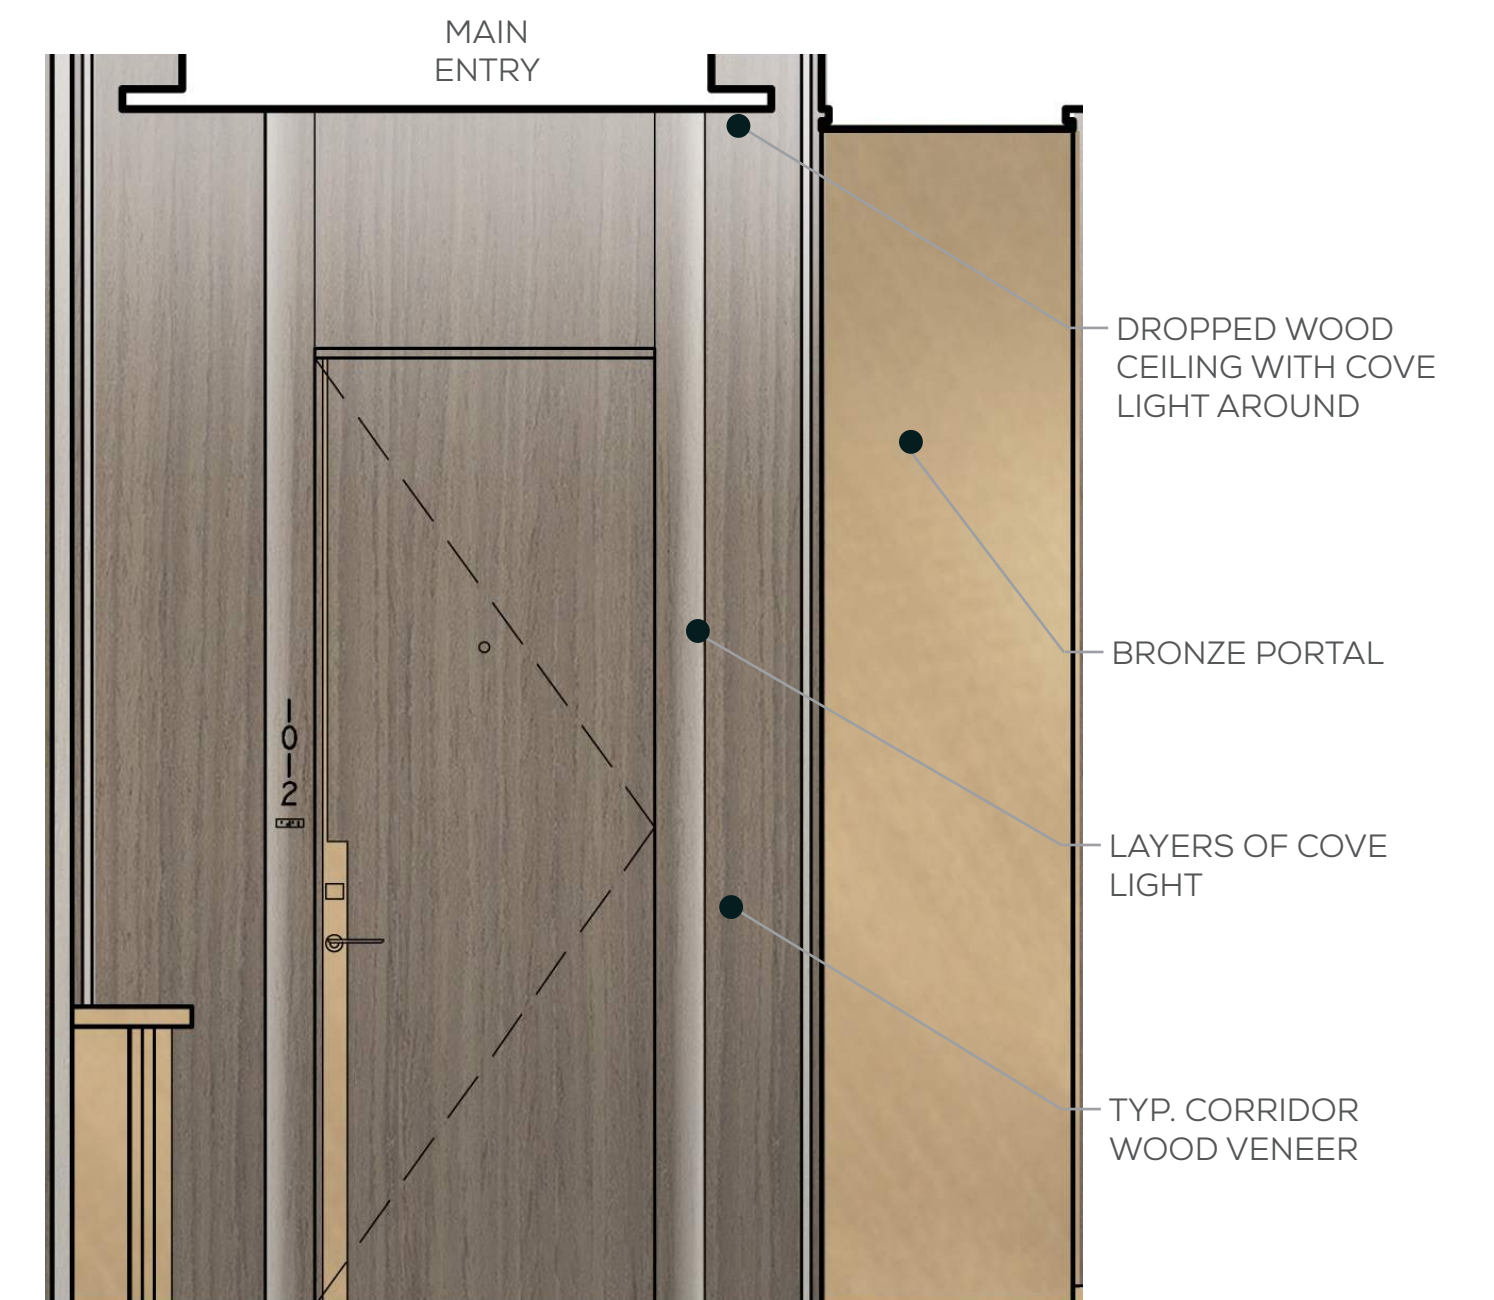

5 PRESIDENTIAL SUITE ENTRY ELEVATION


PRESIDENTIAL SUITE ENTRY FOYER PERSPECTIVE PLAN

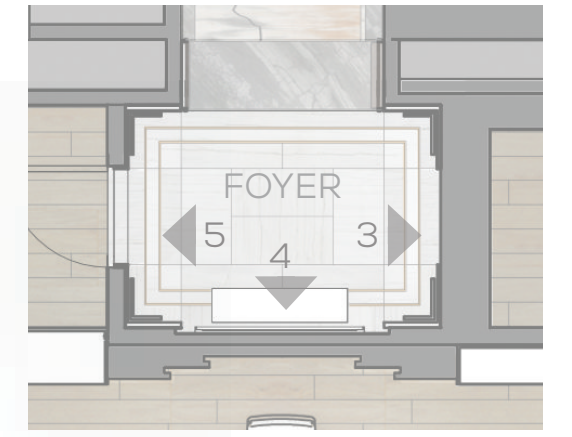



BRONZE INLAY

STONE TILE


PRESIDENTIAL SUITE LIVING & STUDY ELEVATIONS

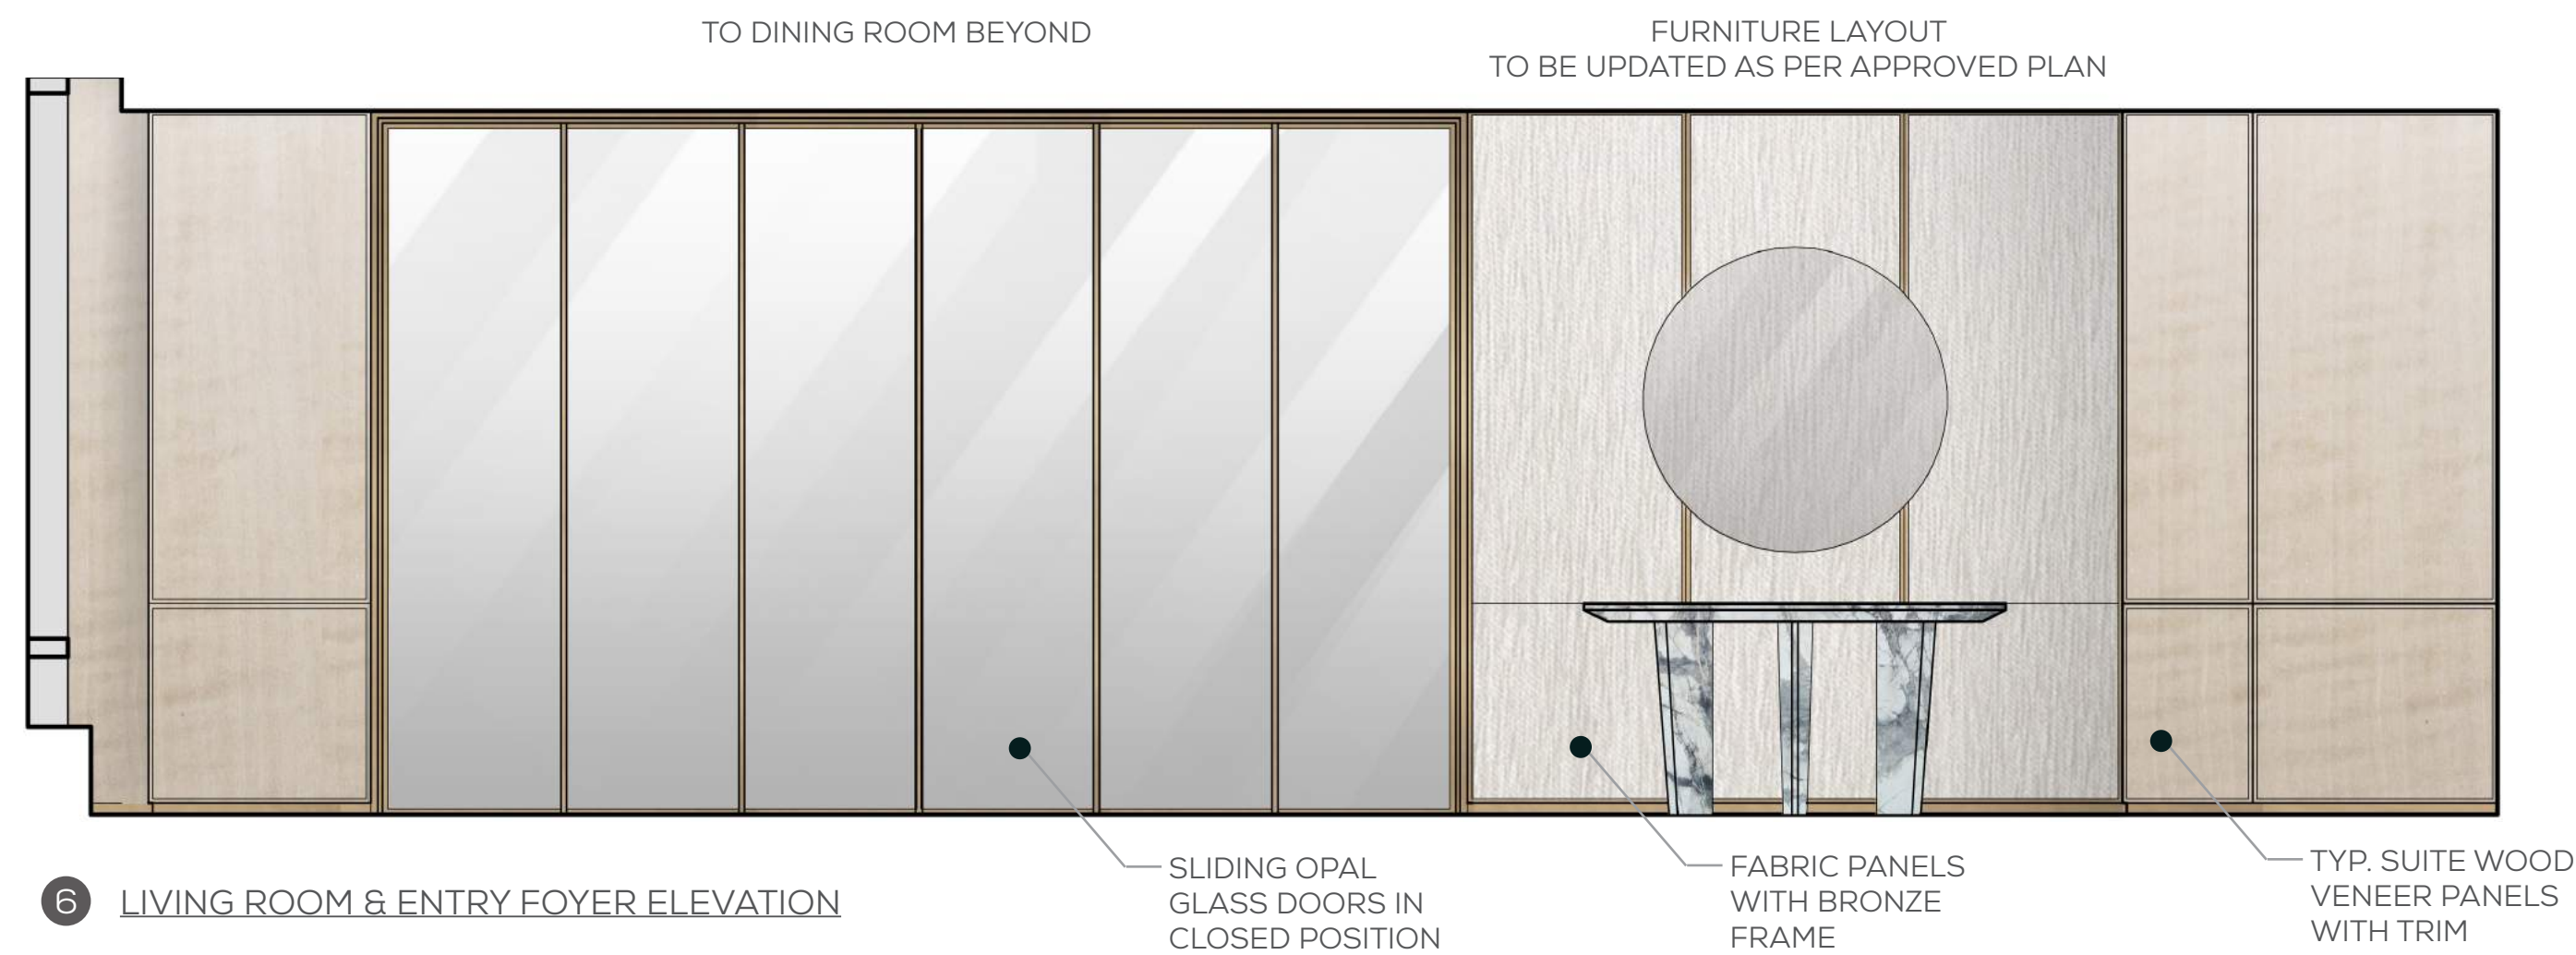

6 LIVING ROOM & ENTRY FOYER ELEVATION

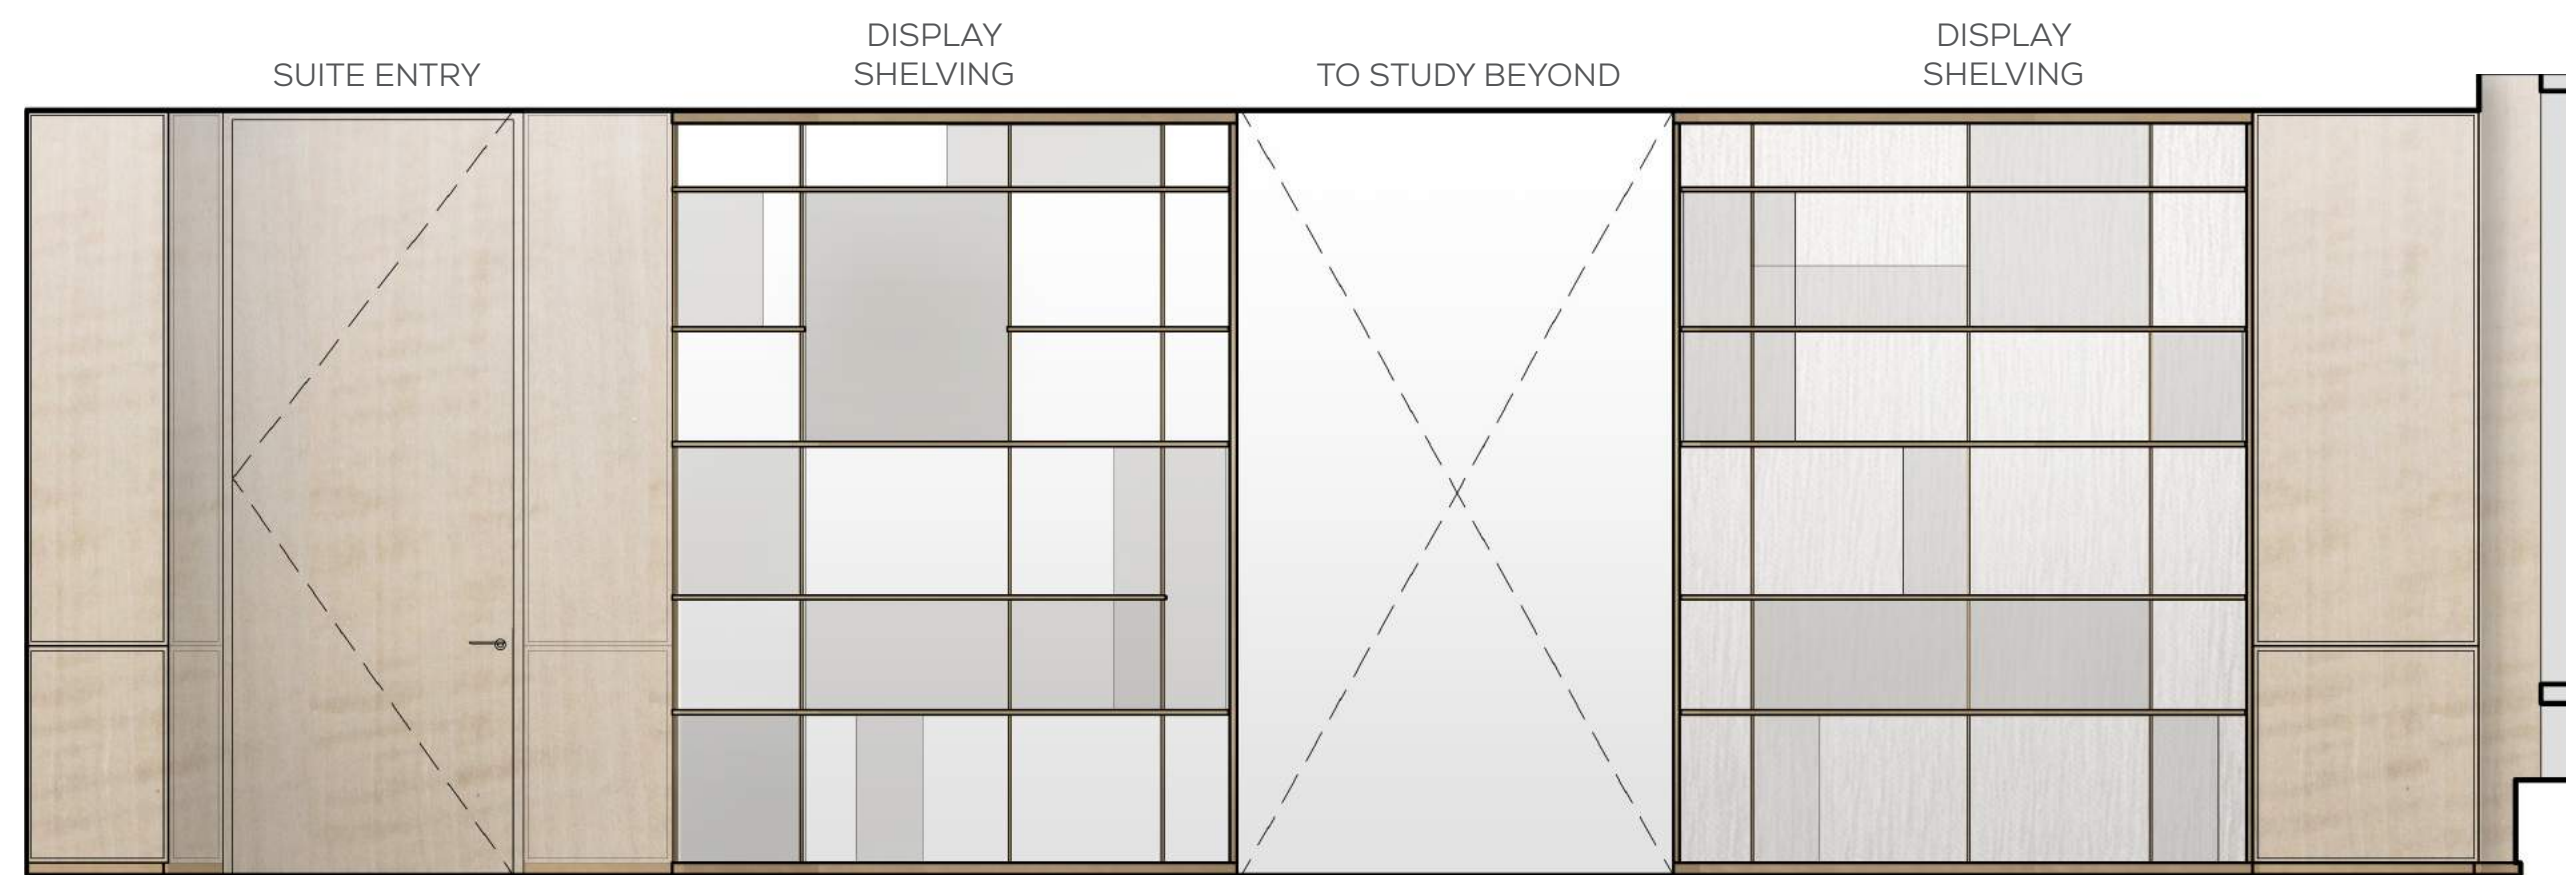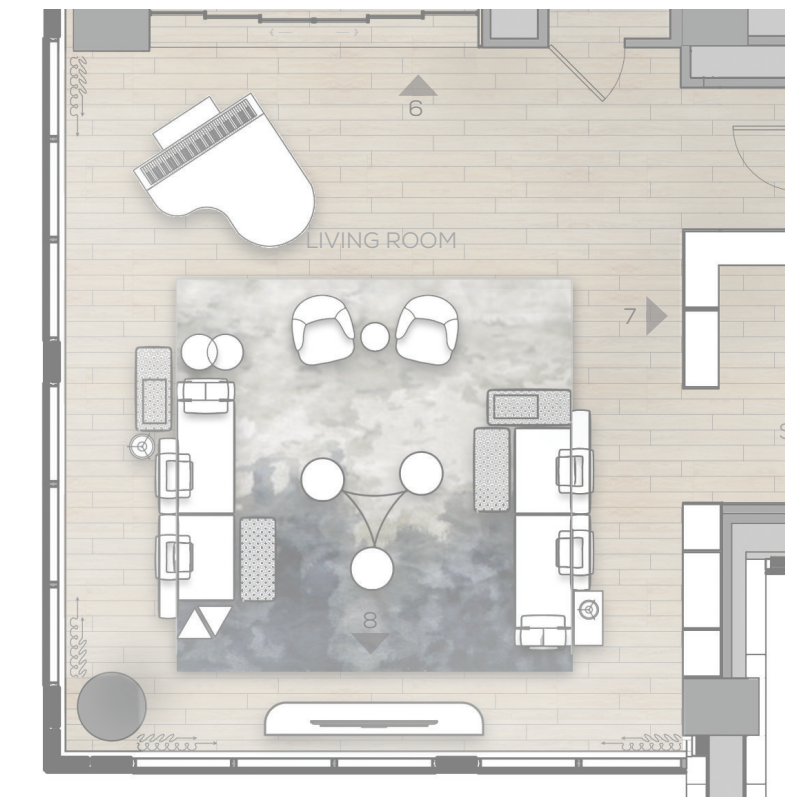


7 ENTRY FOYER & LIVING ROOM ELEVATION

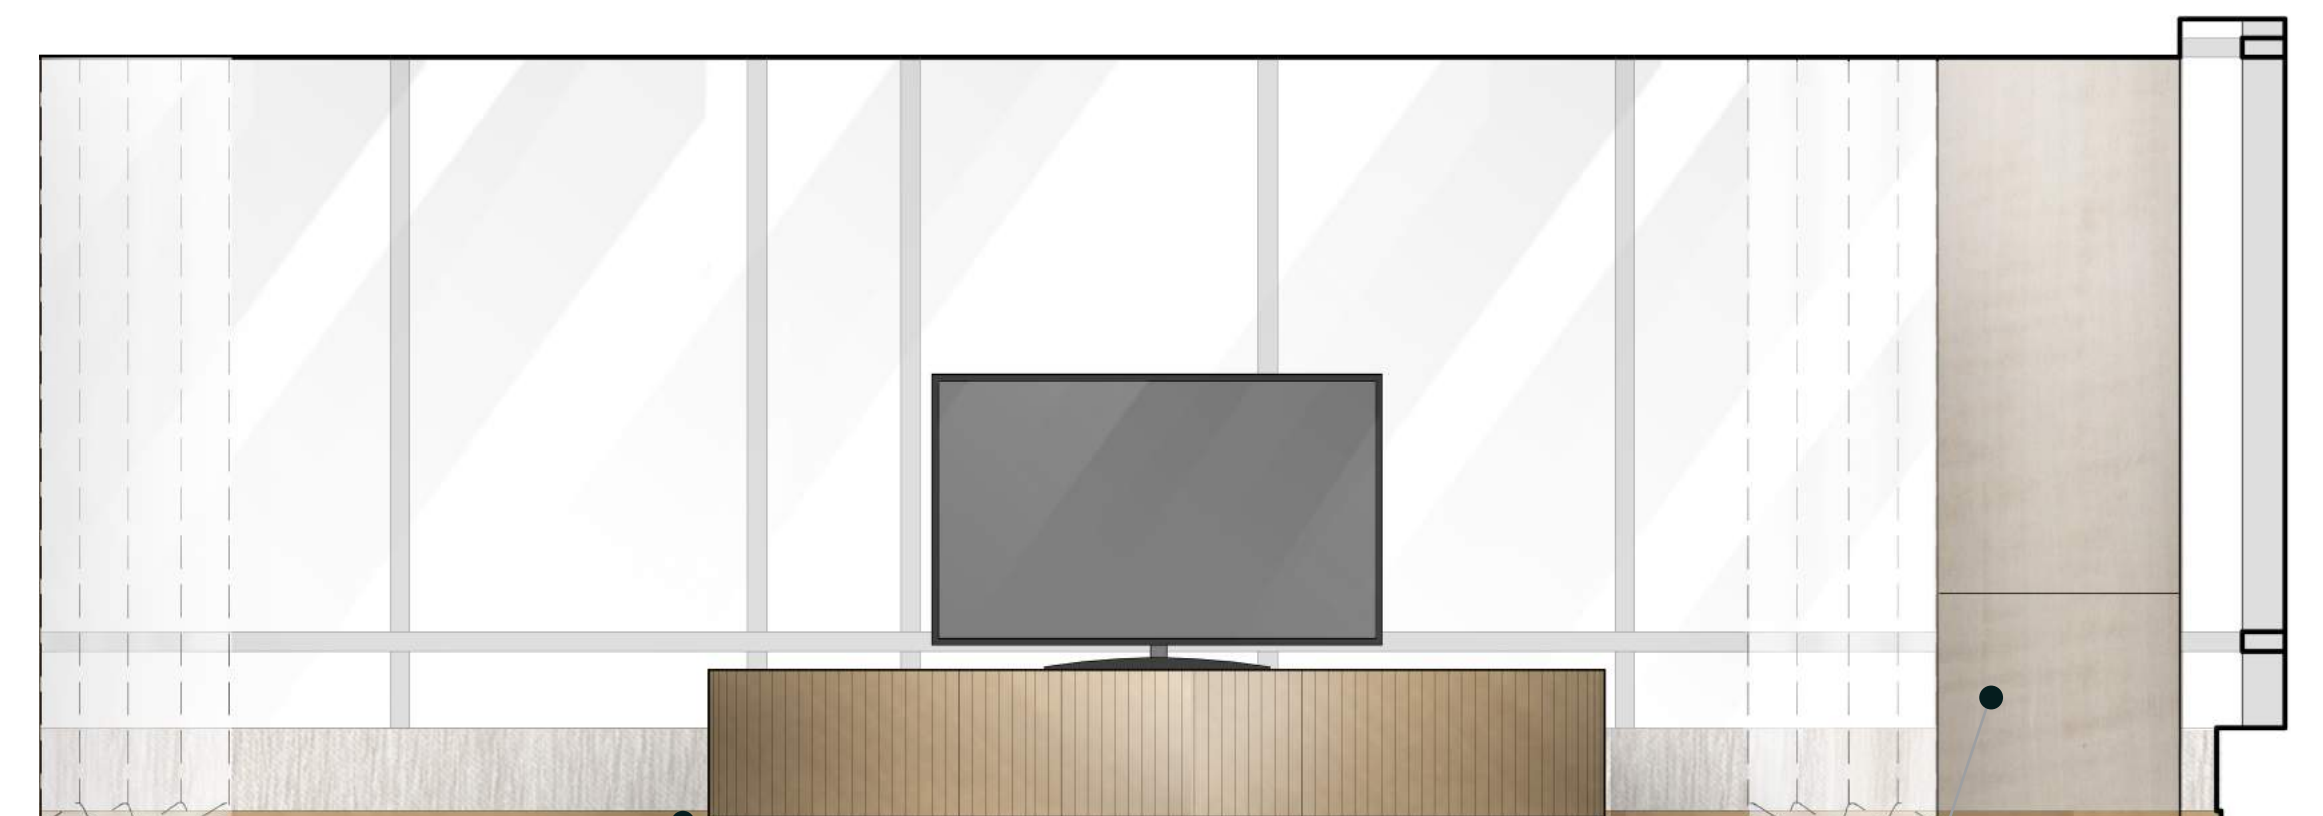

8 LIVING ROOM ELEVATION

PRESIDENTIAL SUITE REFRESHMENT CENTER & DINING ROOM ELEVATIONS

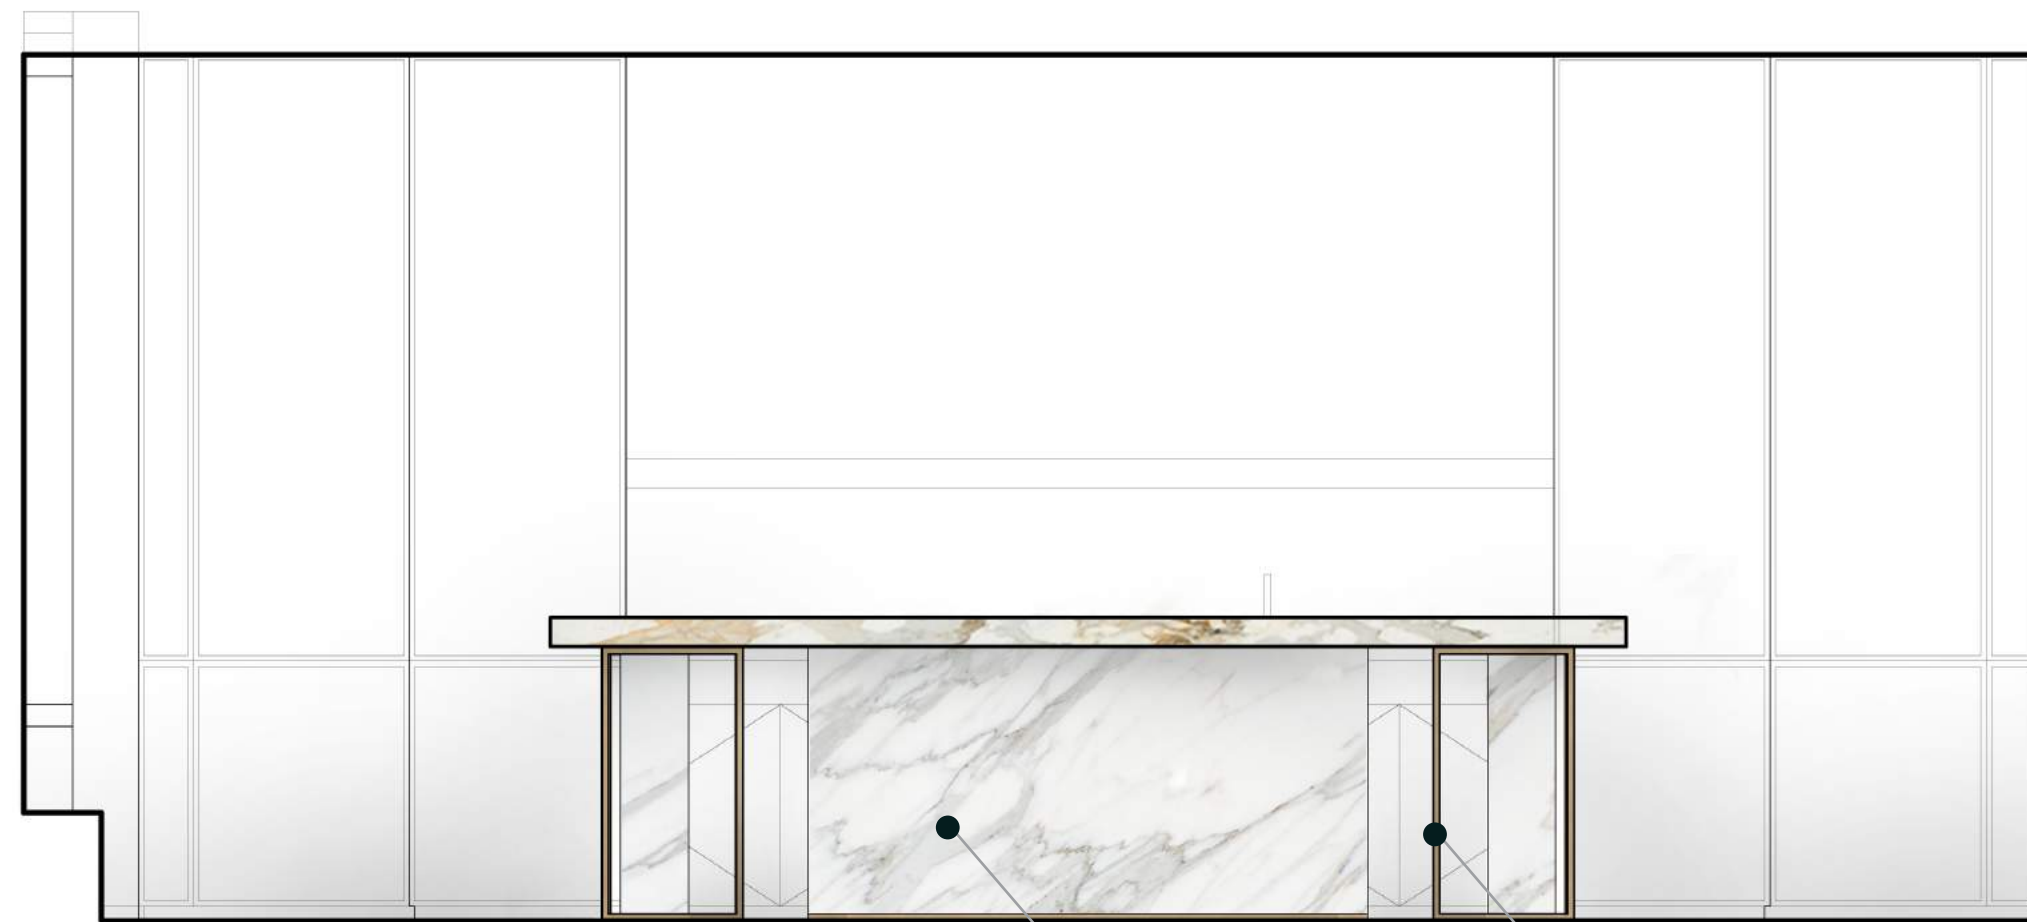


9 BAR FRONT ELEVATION

STONE BRONZE FRAME



10 REFRESHMENT CENTER ELEVATION


DISPLAY SHELF CONCEALED REFRESHMENT CENTER

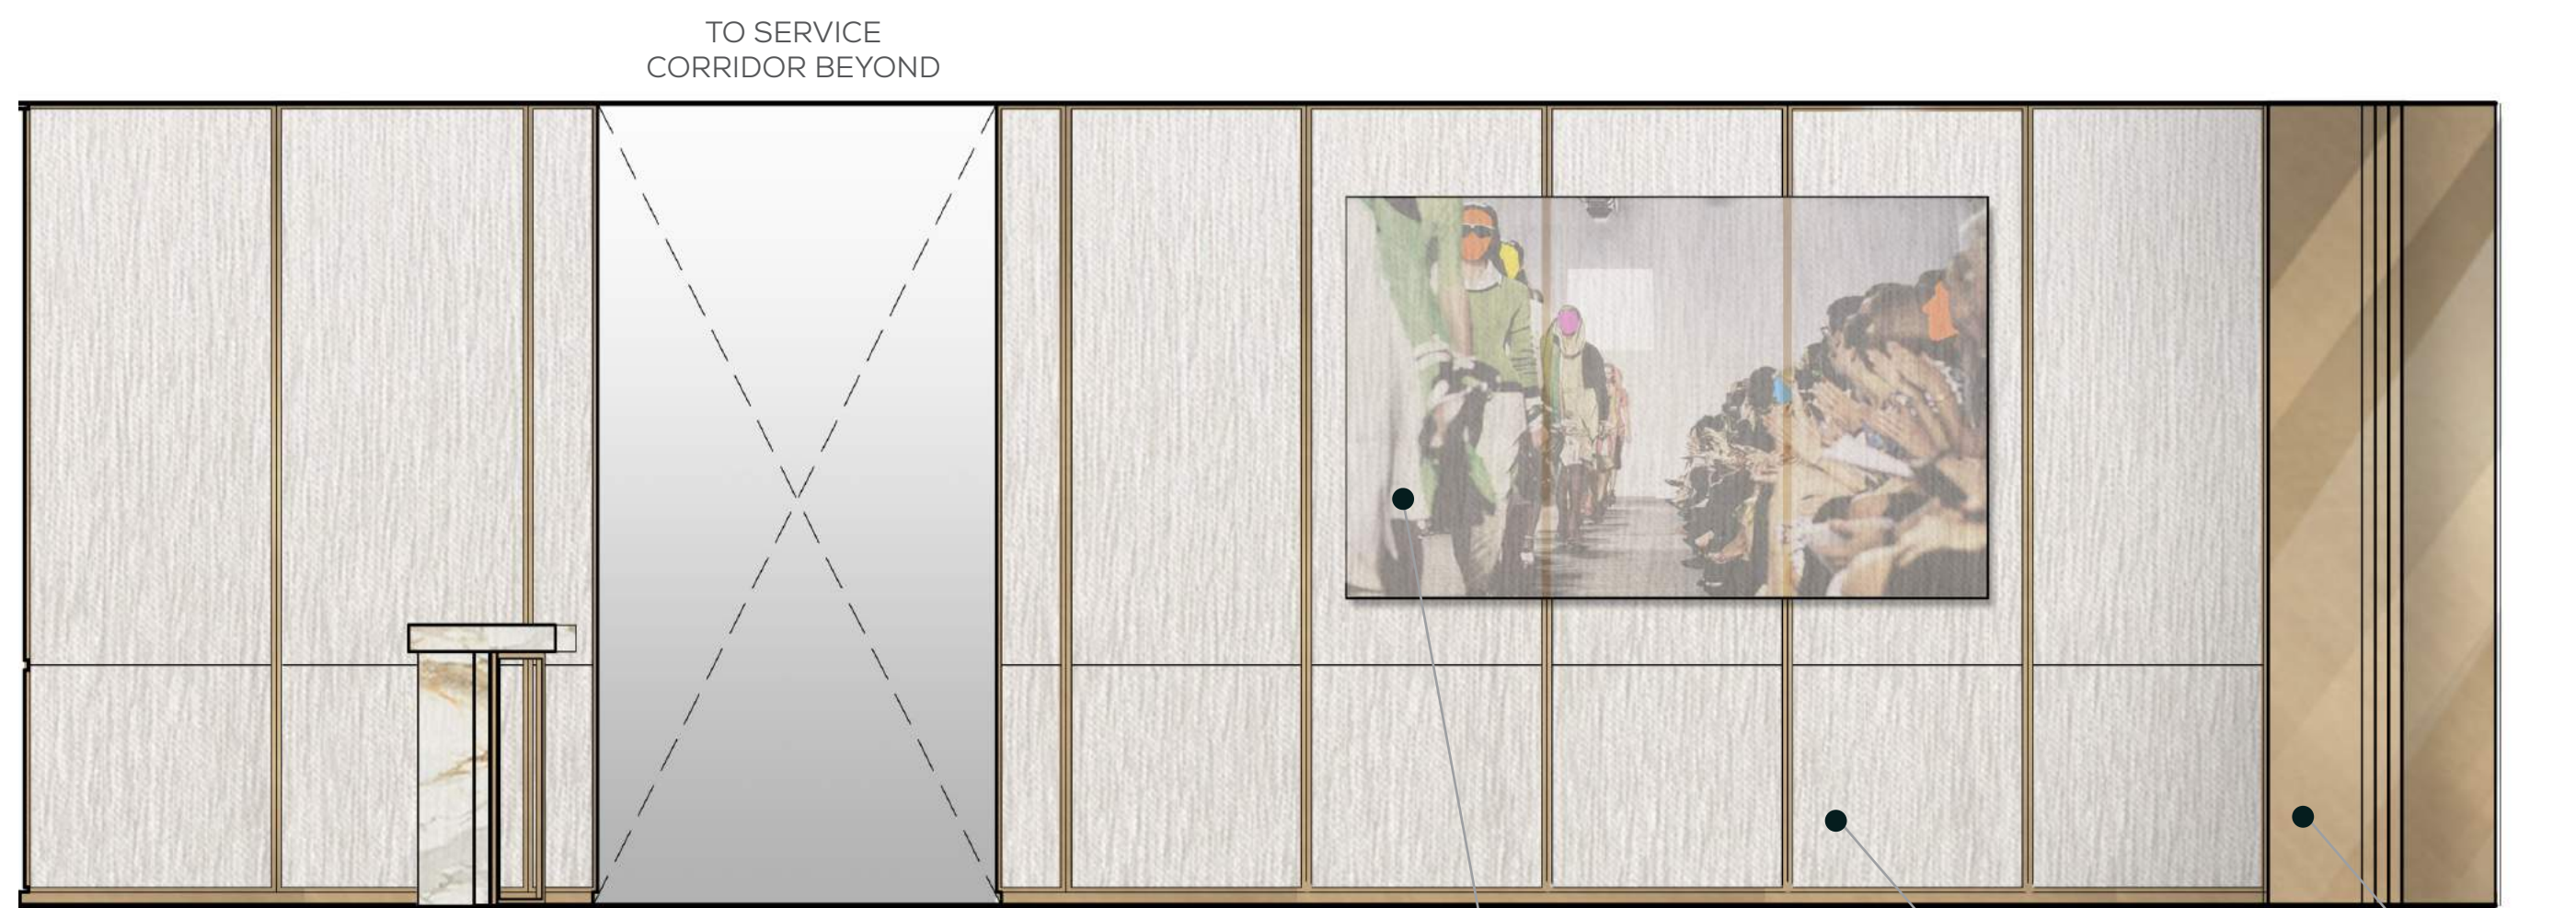

11 DINING ROOM & BAR ELEVATION

ARTWORK FABRIC PANELS WITH BRONZE FRAME BRONZE PORTAL

TO SERVICE CORRIDOR BEYOND

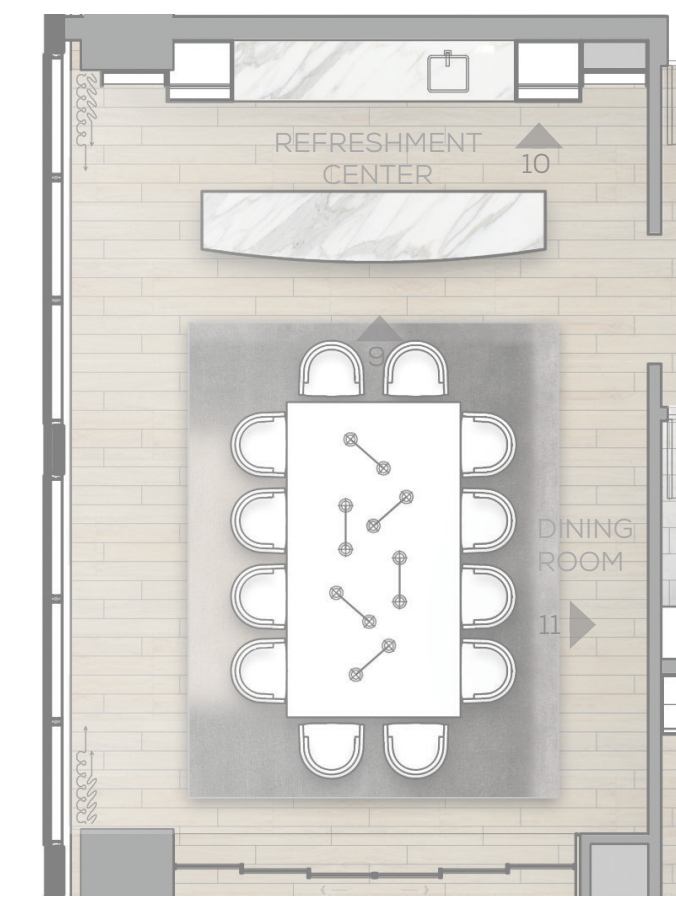

PRESIDENTIAL SUITE REFRESHMENT CENTER - CLOSED



PRESIDENTIAL SUITE REFRESHMENT CENTER - OPEN






PRESIDENTIAL SUITE LIVING ROOM PERSPECTIVE RENDERING





PRESIDENTIAL SUITE STUDY ELEVATIONS

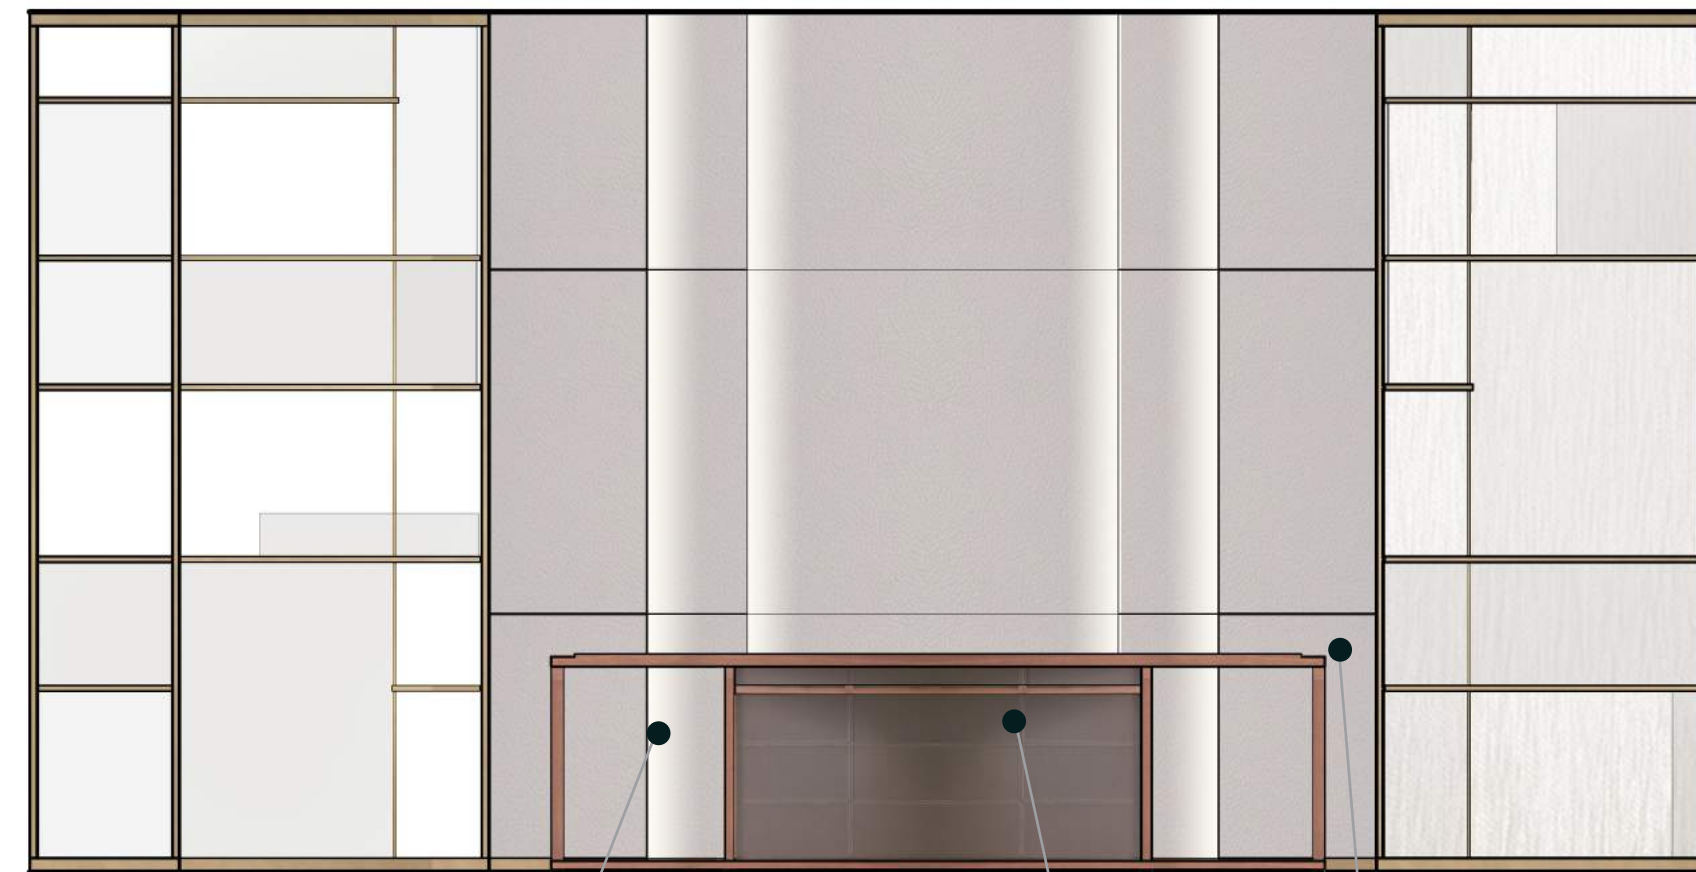

12 STUDY ELEVATION


LAYERS OF COVE LIGHT  
DESK  
FEATURE UPHOLSTERED WALL

TO MASTER  
BEDROOM  
BEYOND

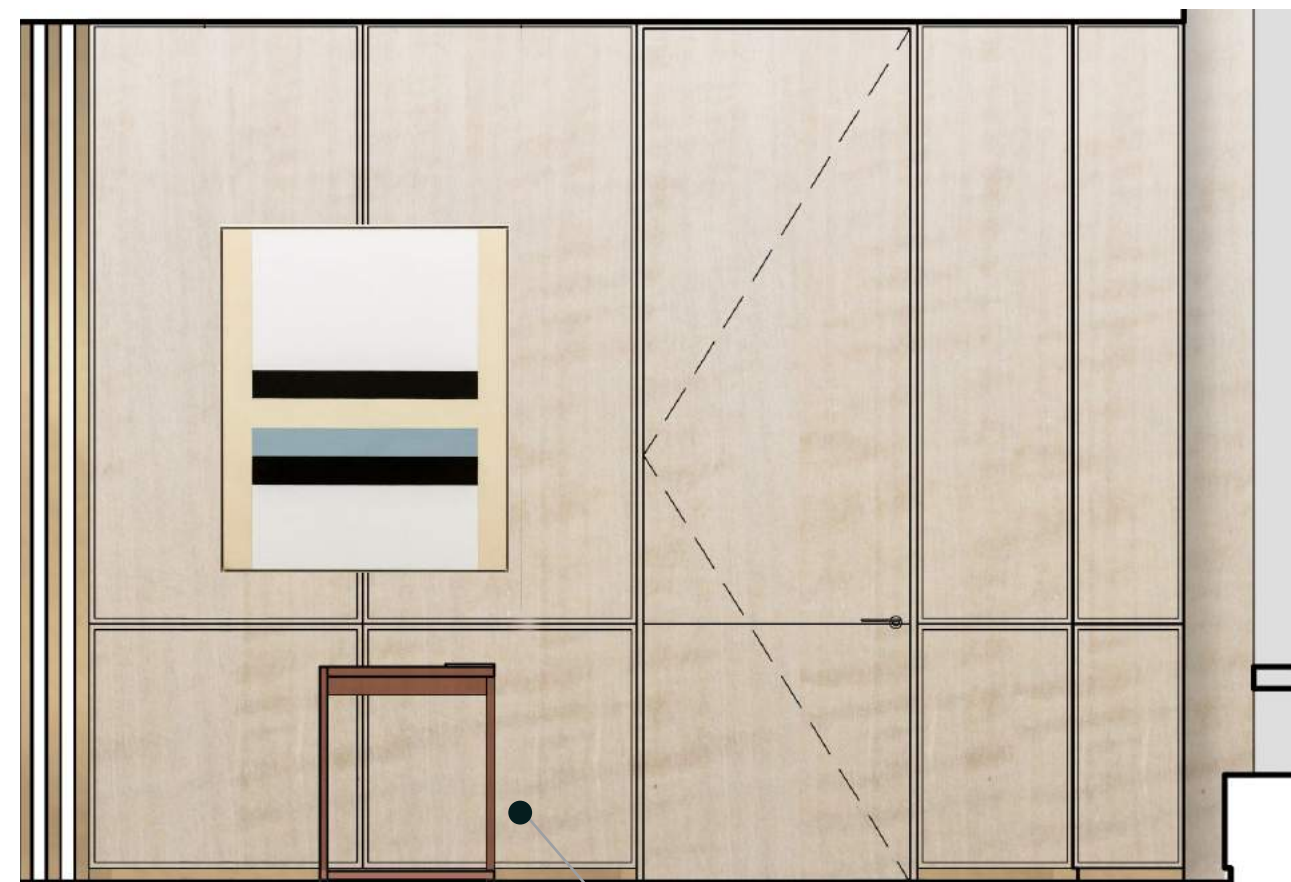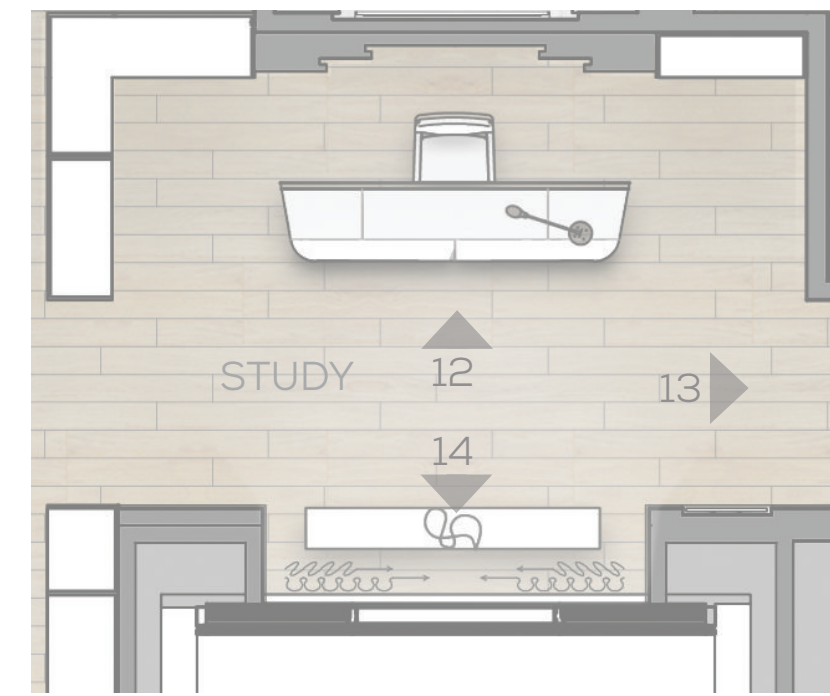

13 STUDY ELEVATION




TYP. SUITE WOOD  
VENEER PANELS  
WITH TRIM

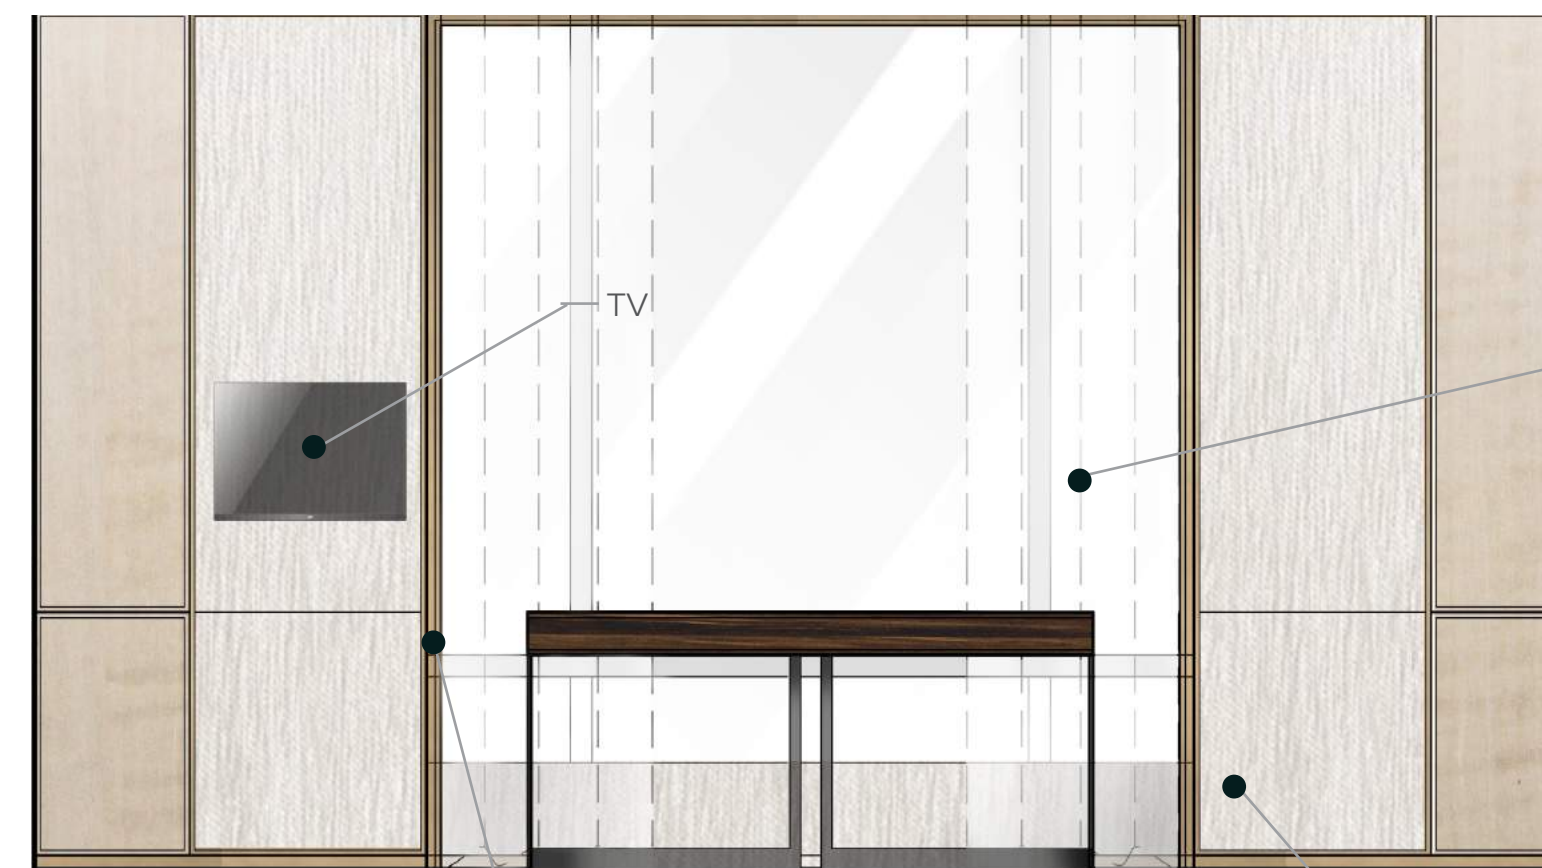

14 STUDY ELEVATION

TV  
SHEER  
BRONZE PORTAL  
FABRIC PANELS WITH BRONZE FRAME



PRESIDENTIAL SUITE BEDROOM ELEVATIONS

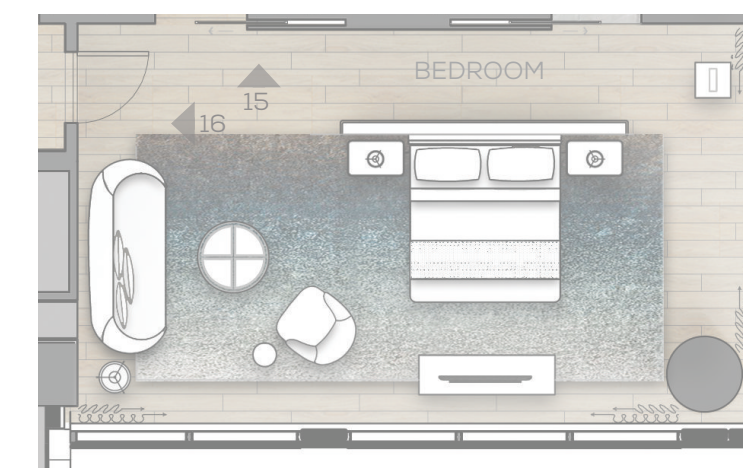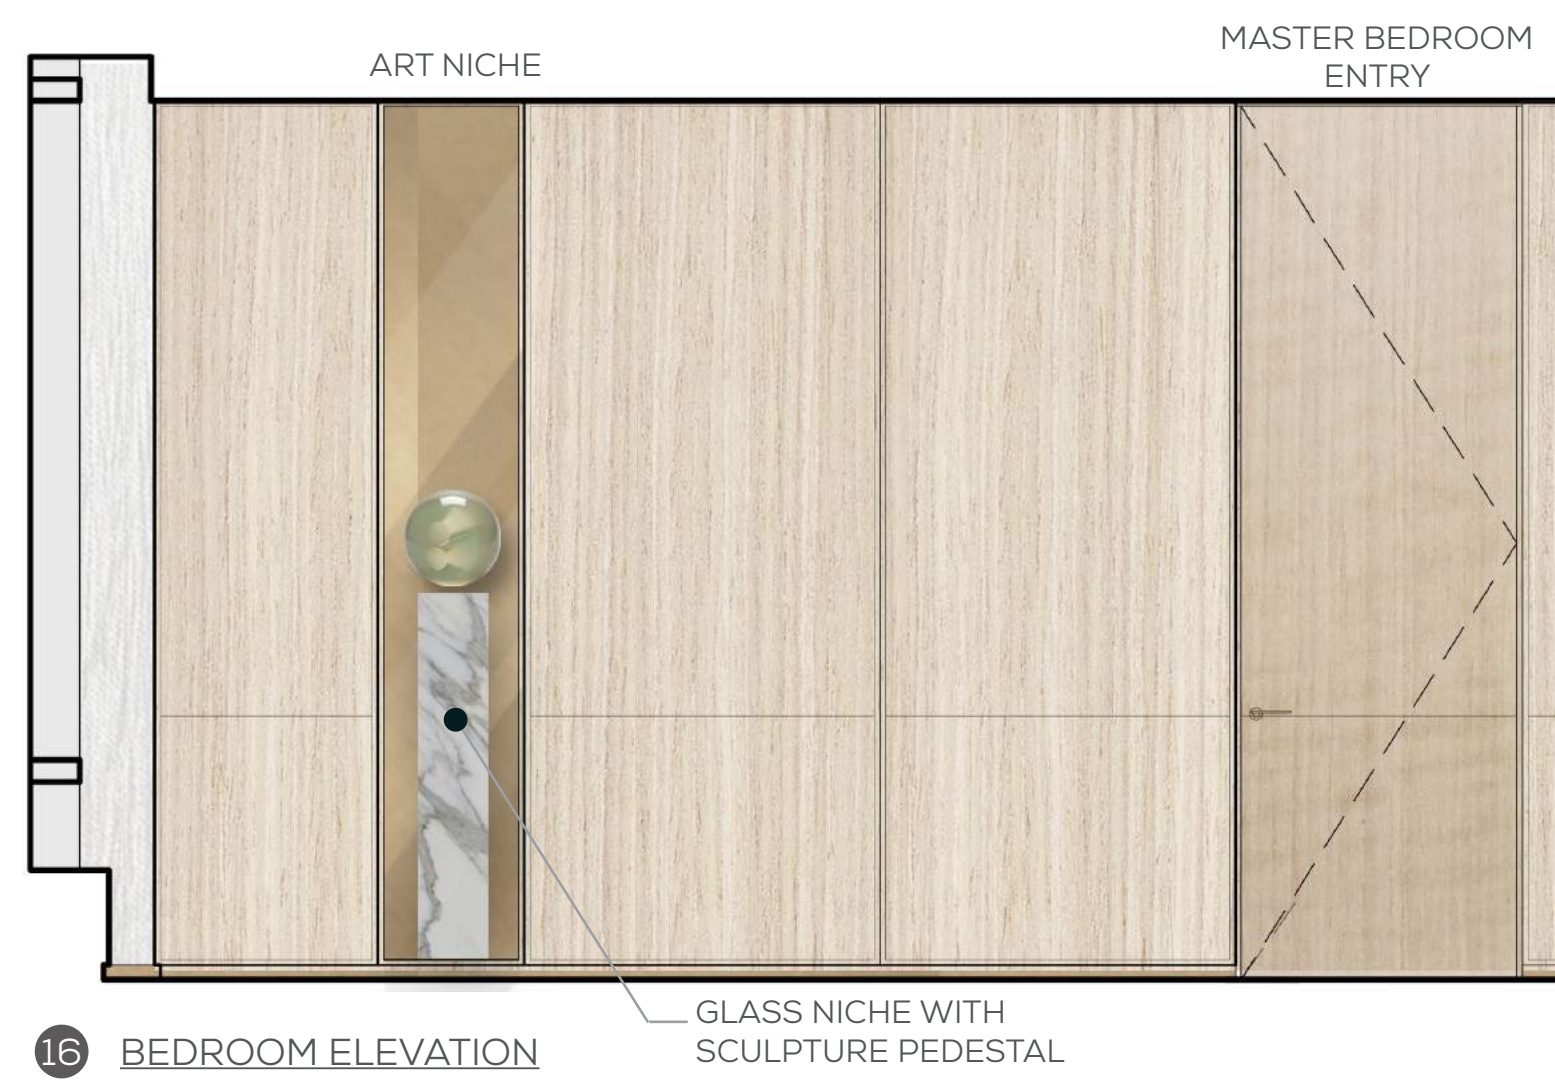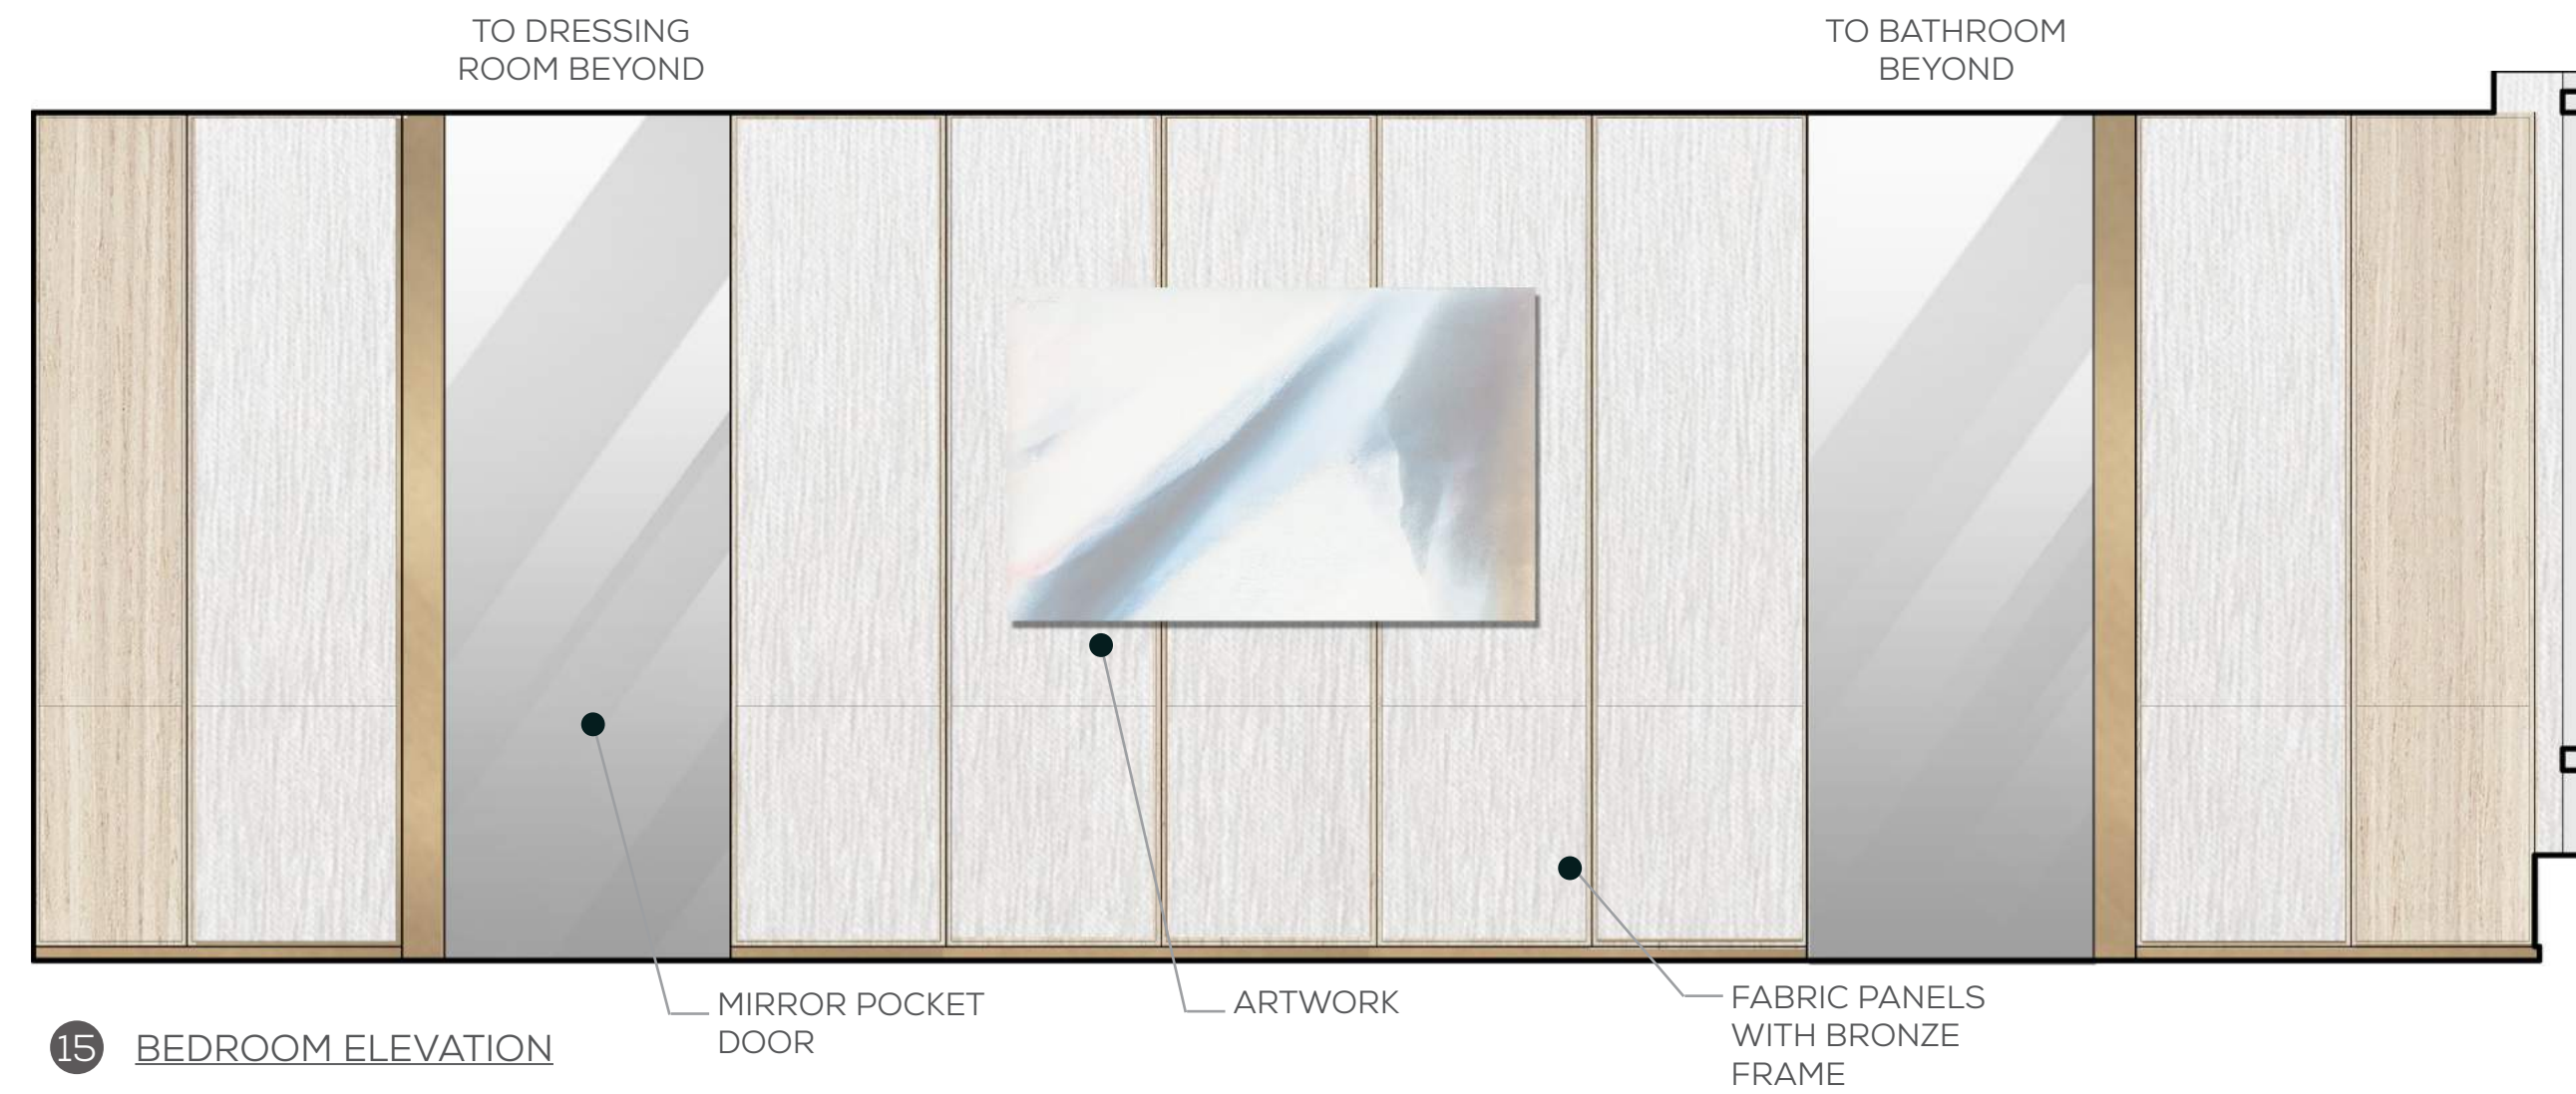


PRESIDENTIAL SUITE BEDROOM PERSPECTIVE RENDERING




PRESIDENTIAL SUITE BATHROOM PERSPECTIVE RENDERING

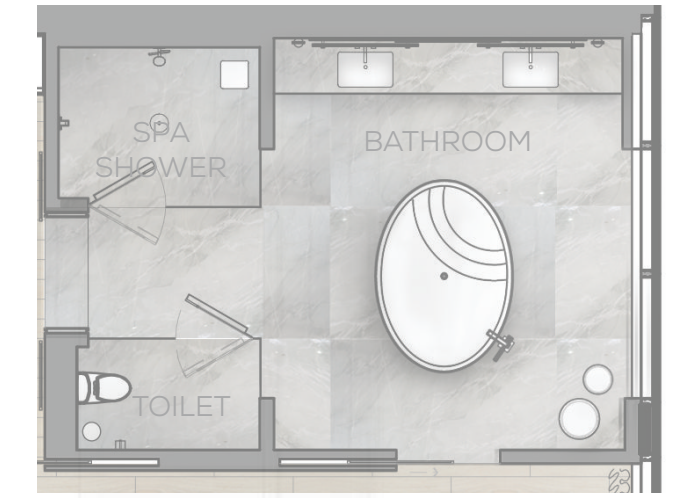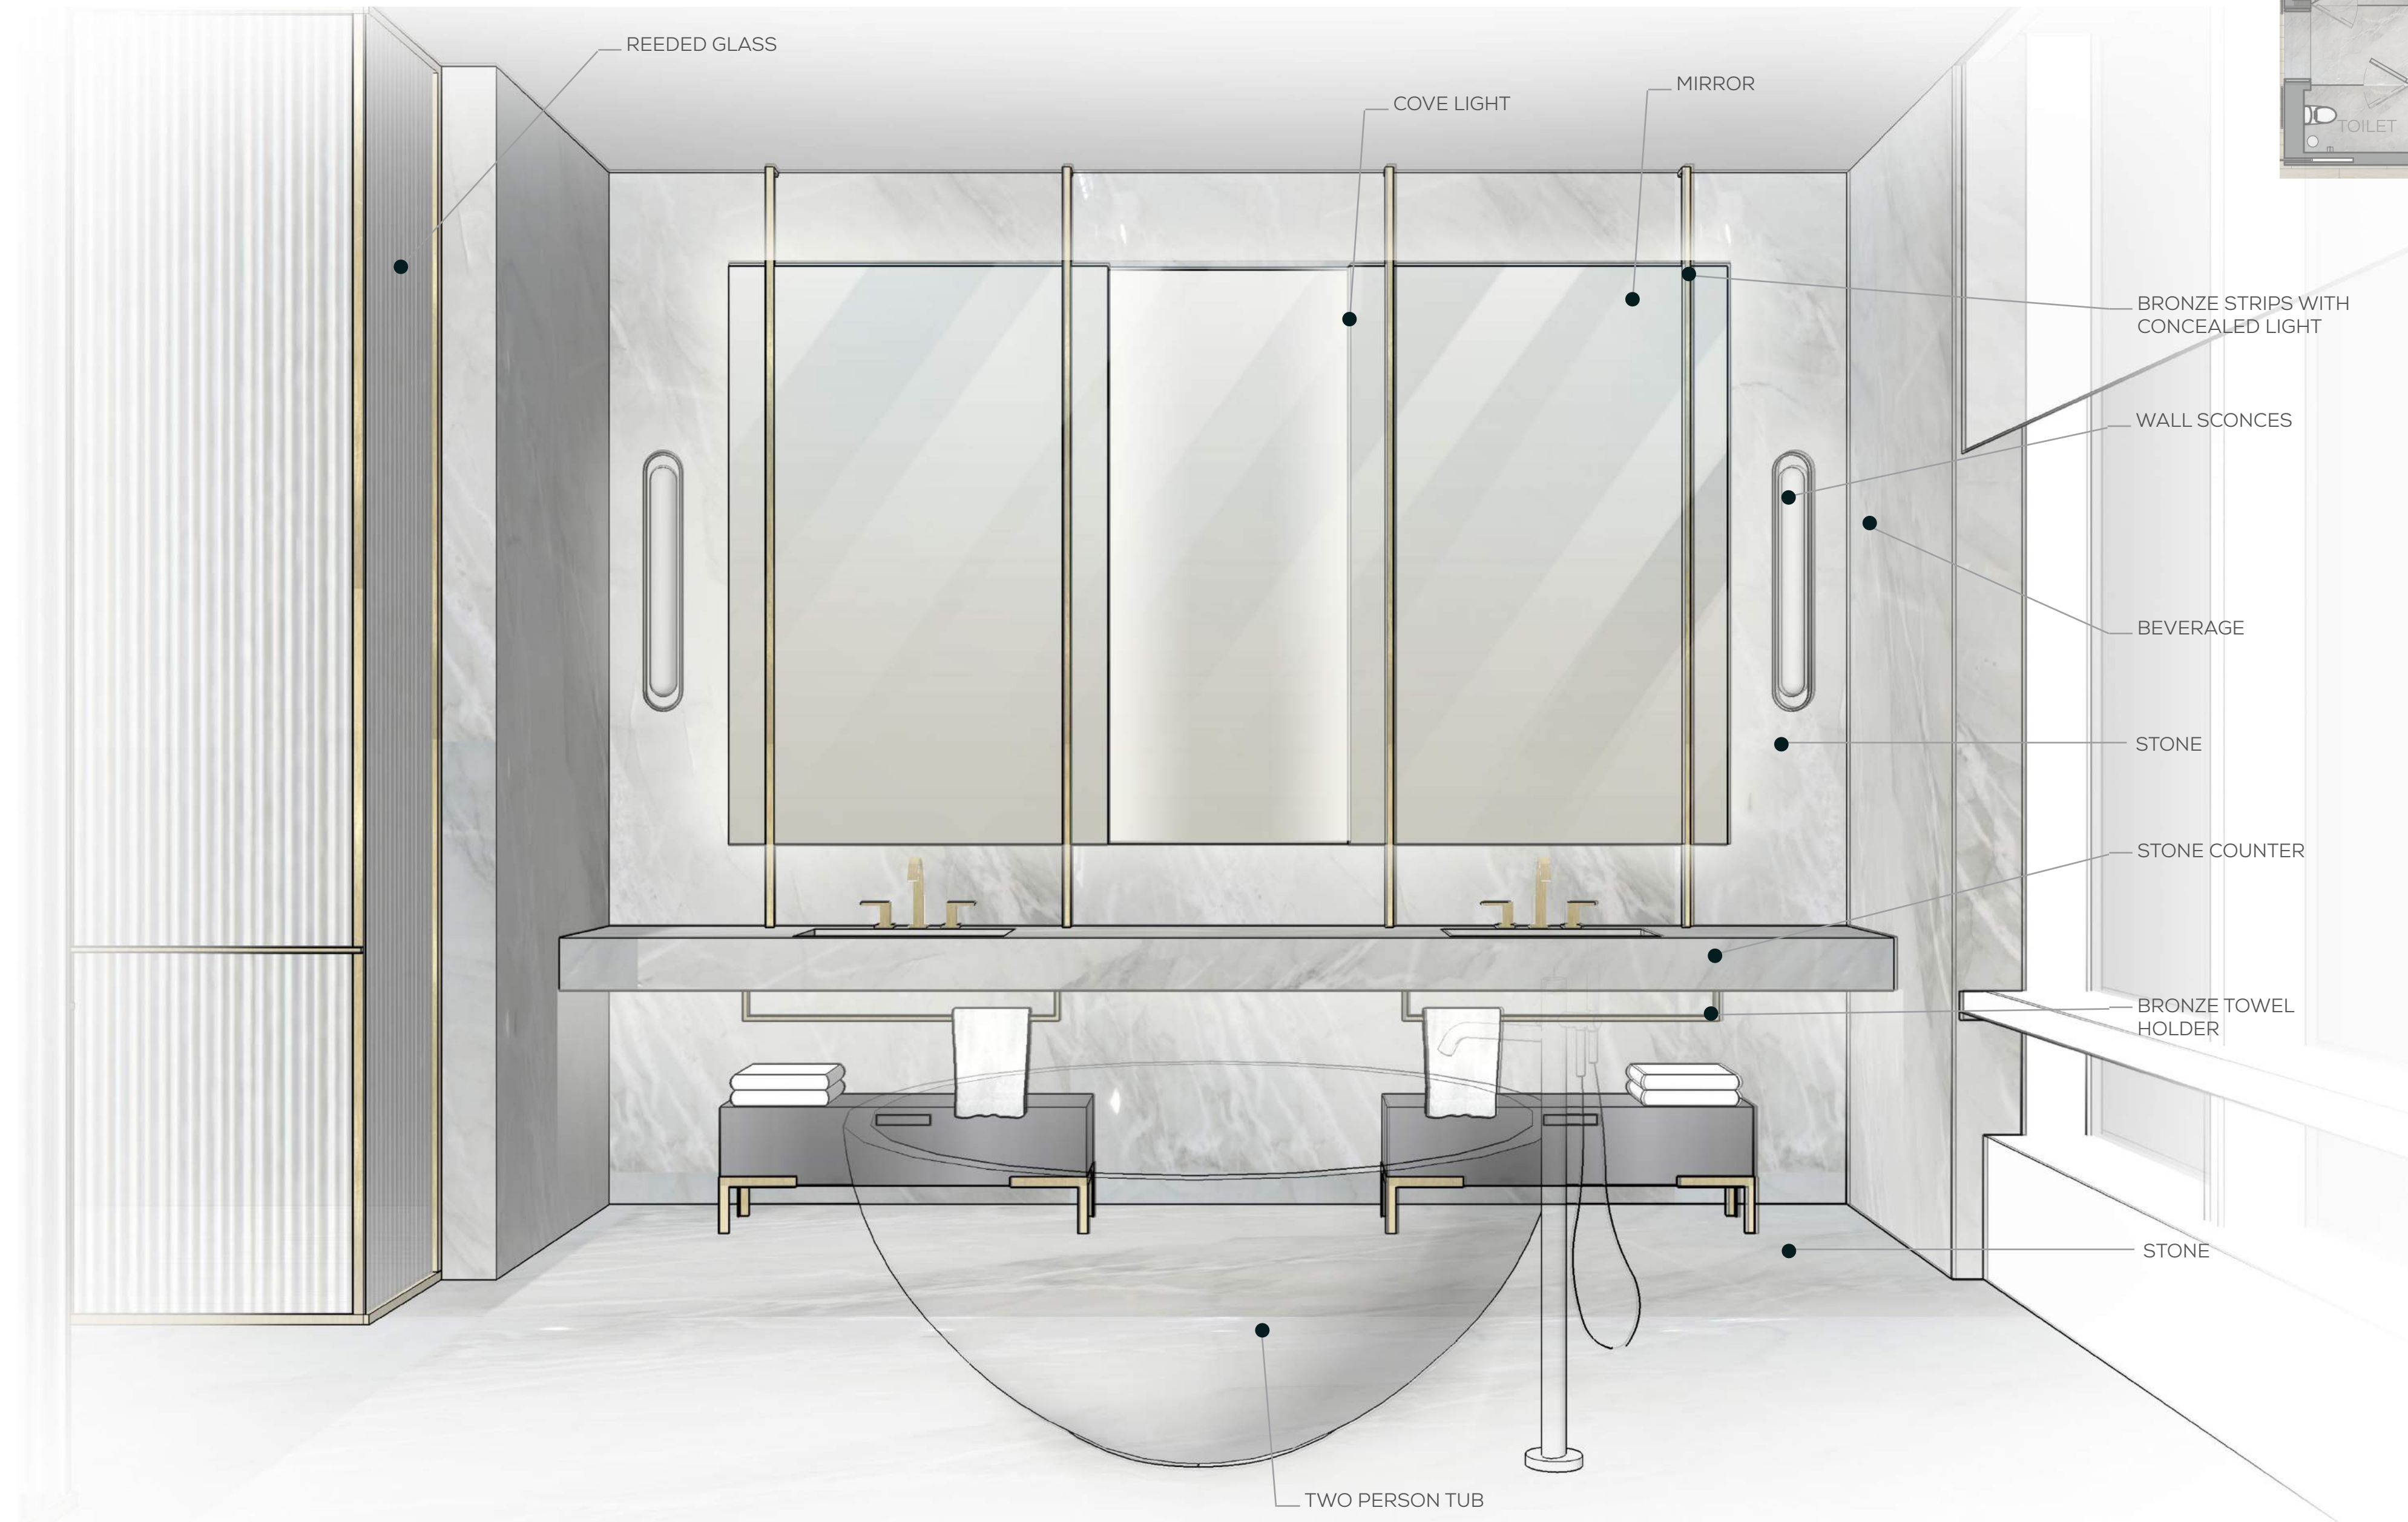

EXECUTIVE SUITE / DIPLOMATIC SUITE FINISH PALETTE

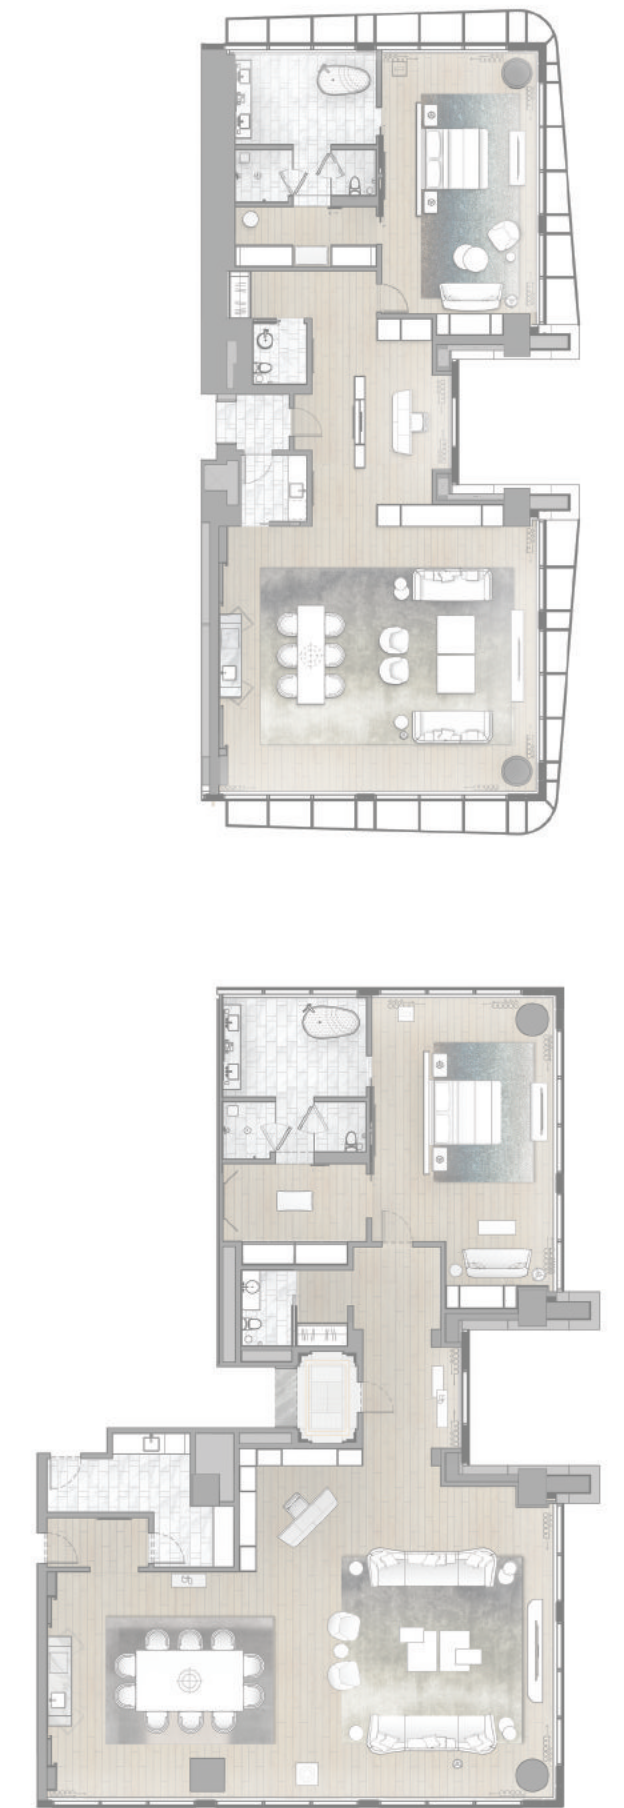

EXECUTIVE SUITE FLOOR PLAN

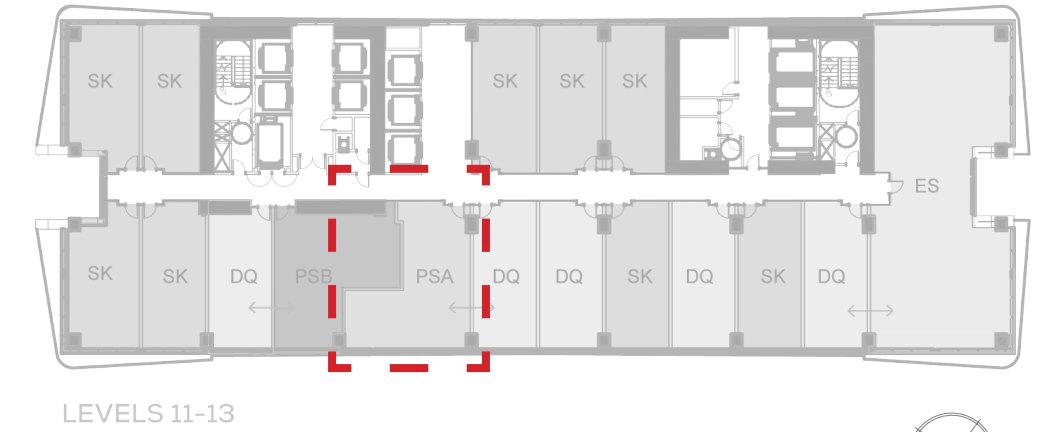

EXECUTIVE SUITE FEATURE ELEVATIONS






EXECUTIVE SUITE REFRESHMENT CENTER



DIPLOMATIC SUITE FLOOR PLAN

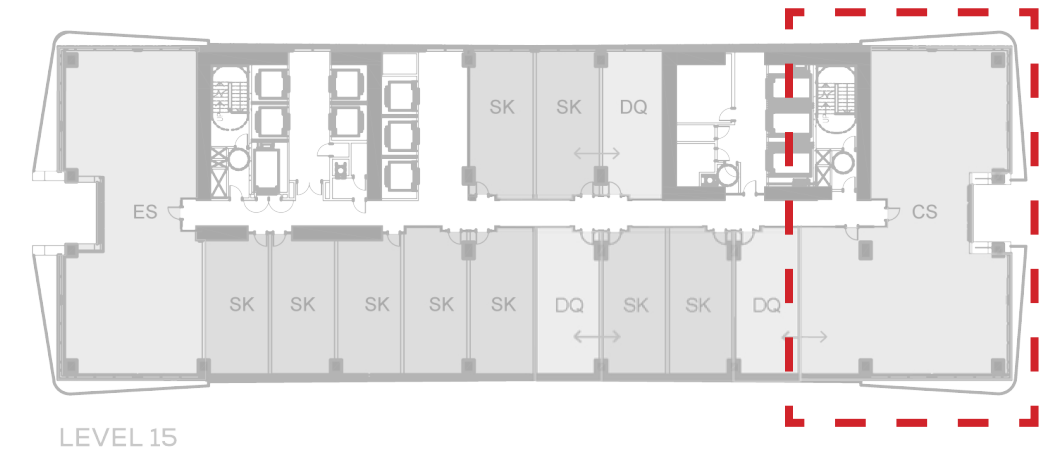

DIPLOMATIC SUITE FF&E COLLECTION

FF&E SELECTIONS APPLY TO EXECUTIVE SUITE



1



2 OPTION EXECUTIVE



2 OPTION DIPLOMATIC  
Inspiration image for custom table



3



4



6



7



8 OPTION EXECUTIVE



8 OPTION DIPLOMATIC



9 OPTION EXECUTIVE



9 OPTION DIPLOMATIC



10



11



12



13

DIPLOMATIC SUITE FF&E COLLECTION  
 FF&E SELECTIONS APPLY TO EXECUTIVE SUITE



1



15



14



2



3




4



6



7

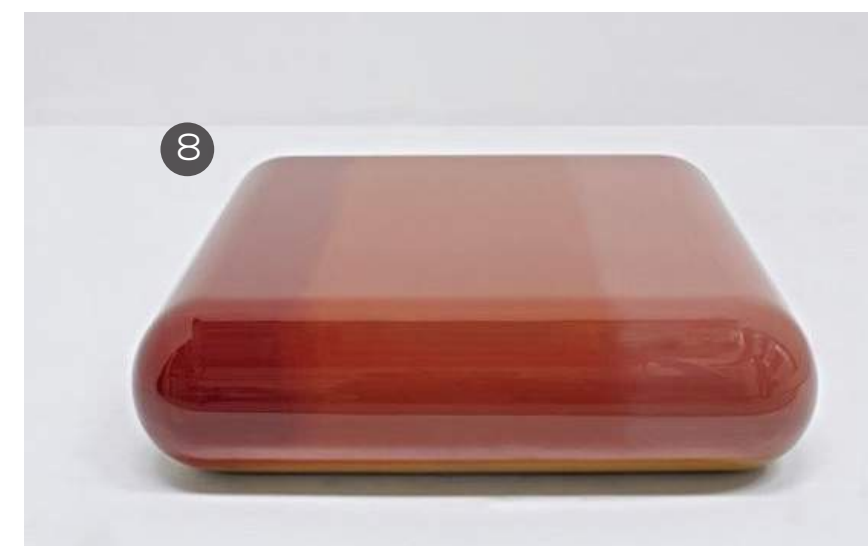

8



5



9



16



12



13





11




10

DIPLOMATIC SUITE FEATURE ELEVATIONS

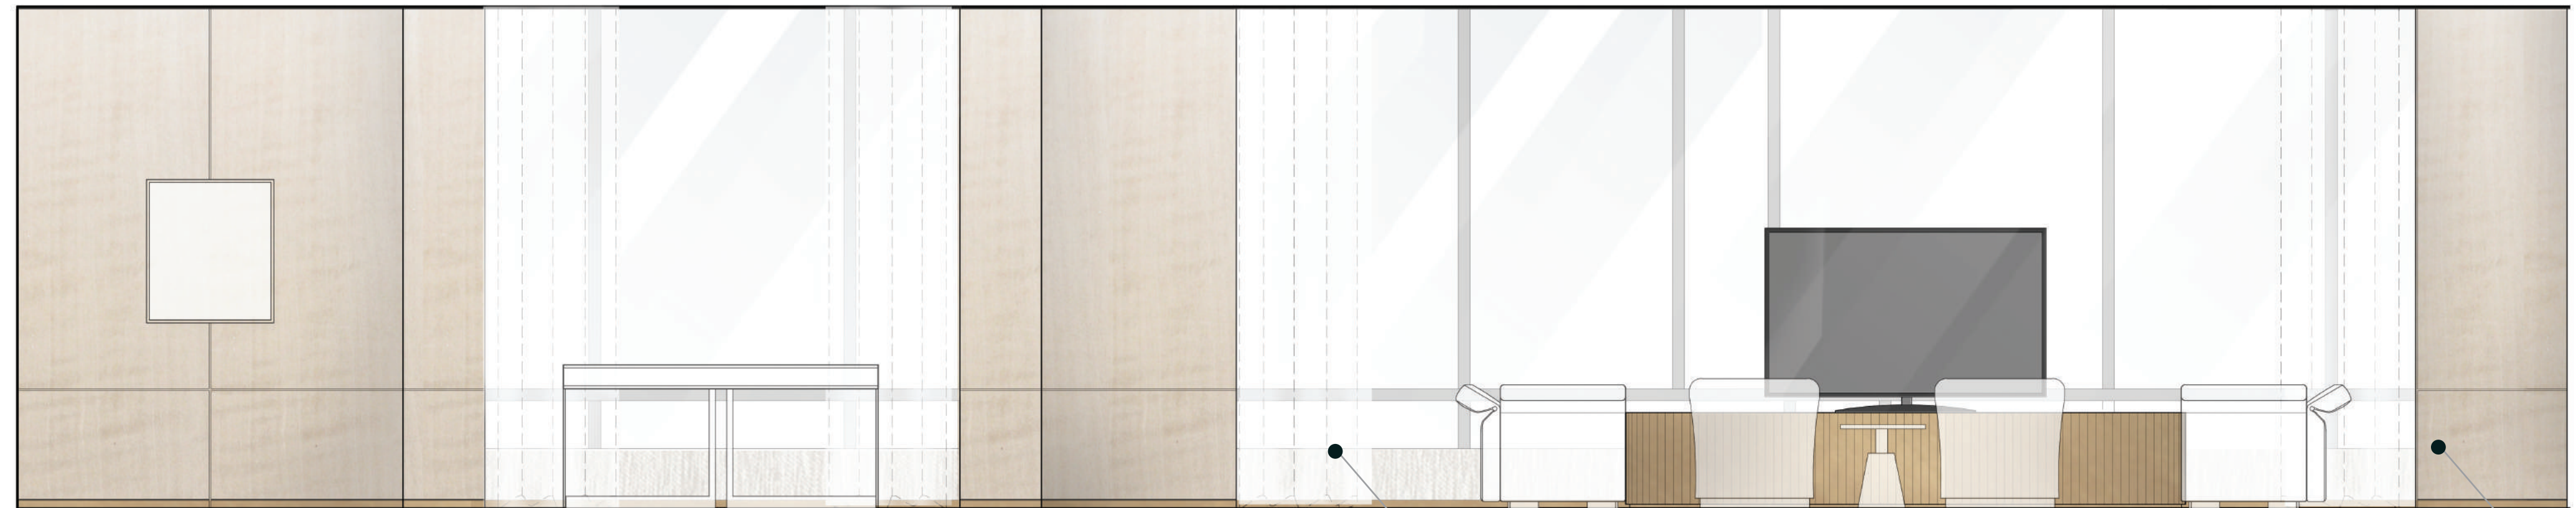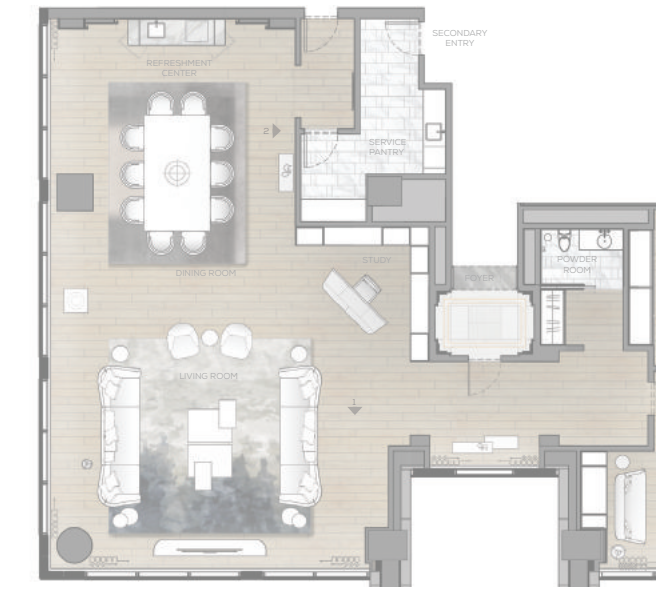


1 LIVING ROOM & ENTRY FOYER ELEVATION

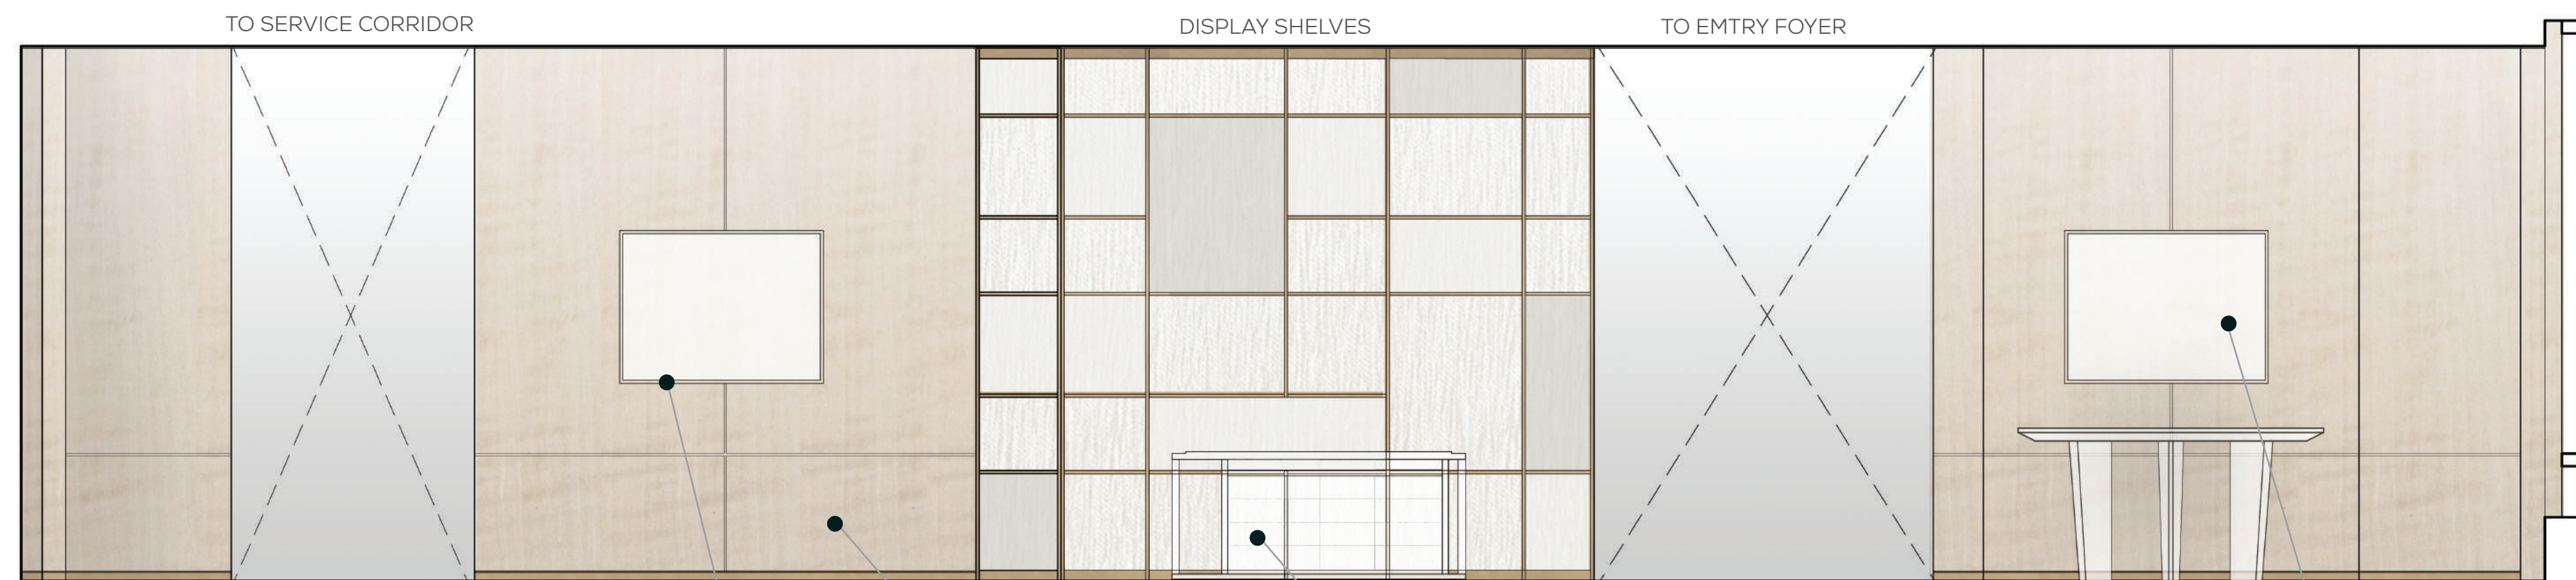


2 LIVING ROOM & STUDY ELEVATION


PARK SUITES / JUNIOR SUITES FINISH PALETTE

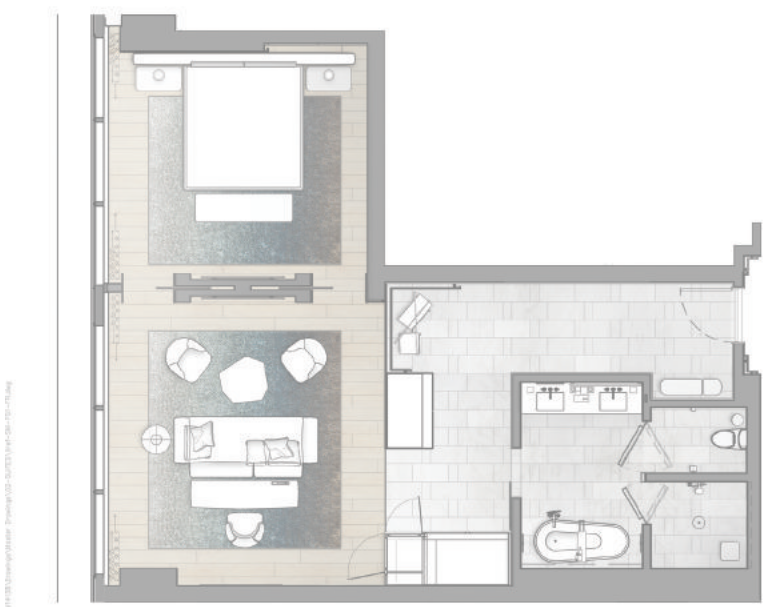

PARK SUITE TYPE 1 FLOOR PLAN - OPTION A


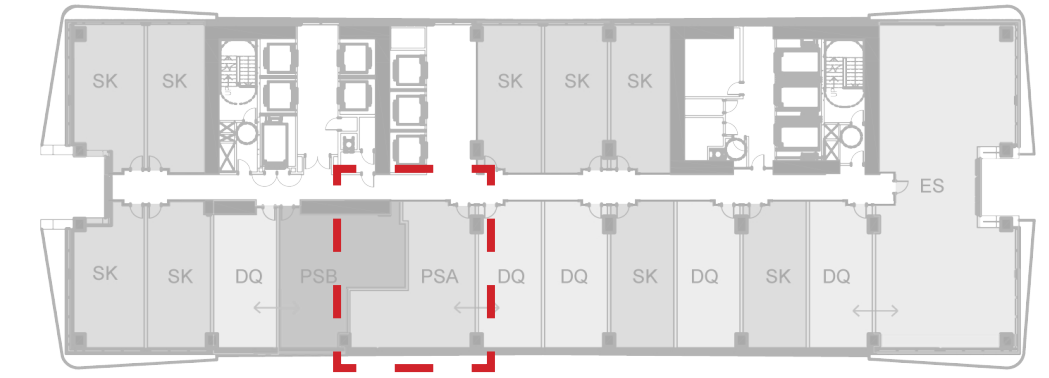


PARK SUITE TYPE 1 FLOOR PLAN - OPTION B

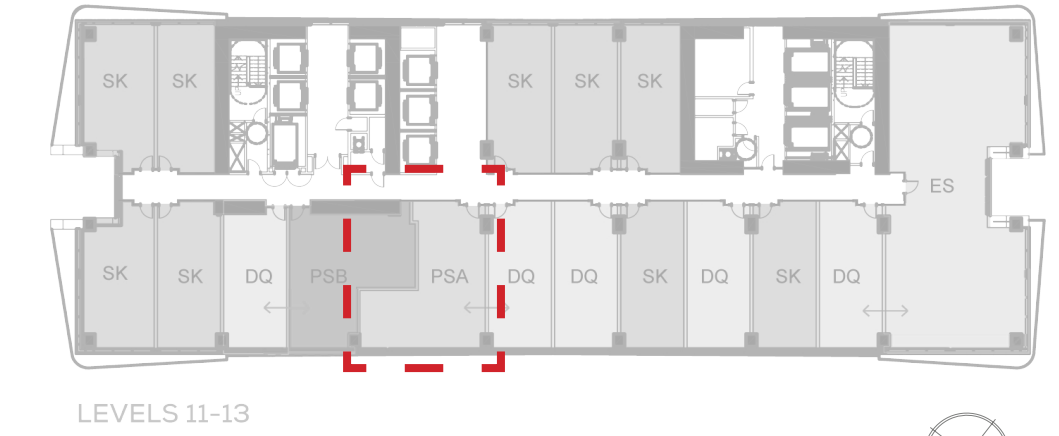




PARK SUITE TYPE 1 FEATURE ELEVATIONS

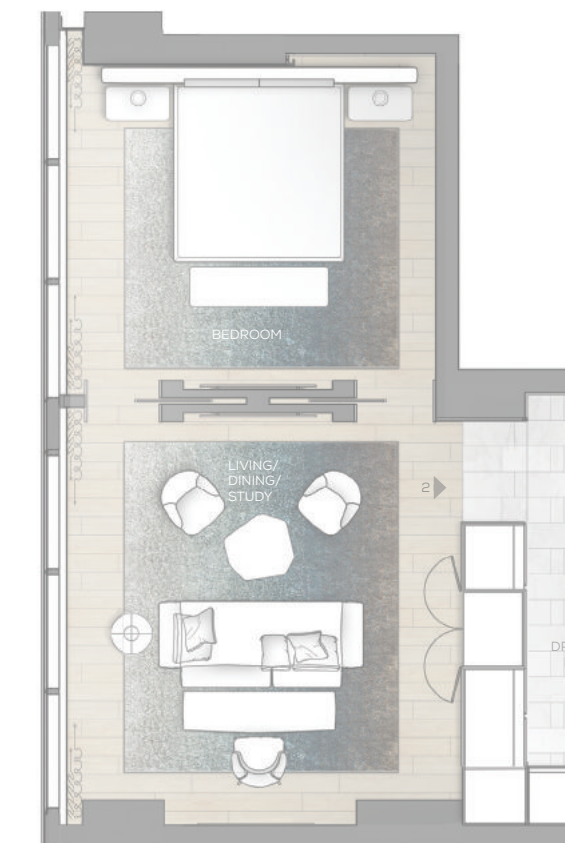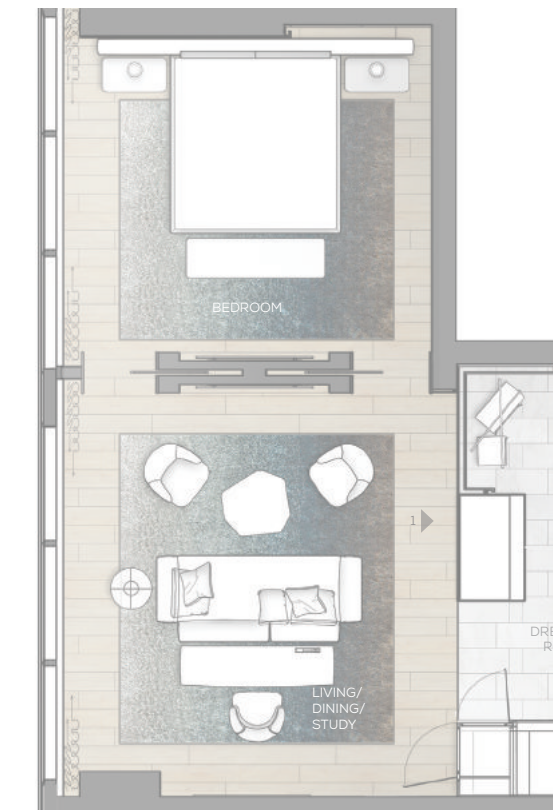

PARK SUITE TYPE 2 FLOOR PLAN

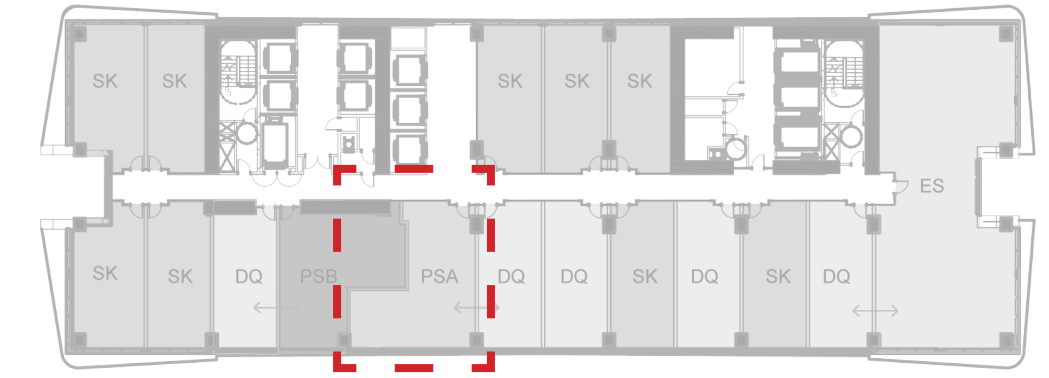

LEVELS 11-13



PARK SUITE TYPE 2 FEATURE ELEVATIONS



1 PARK SUITE TYPE 2 - BEDROOM LIVING ROOM ELEVATION


FABRIC PANELS COVE LIGHT

TO DRESSING AREA



1 PARK SUITE TYPE 2 - BEDROOM LIVING ROOM ELEVATION

COVE LIGHT REFRESHMENT CENTER FABRIC PANELS

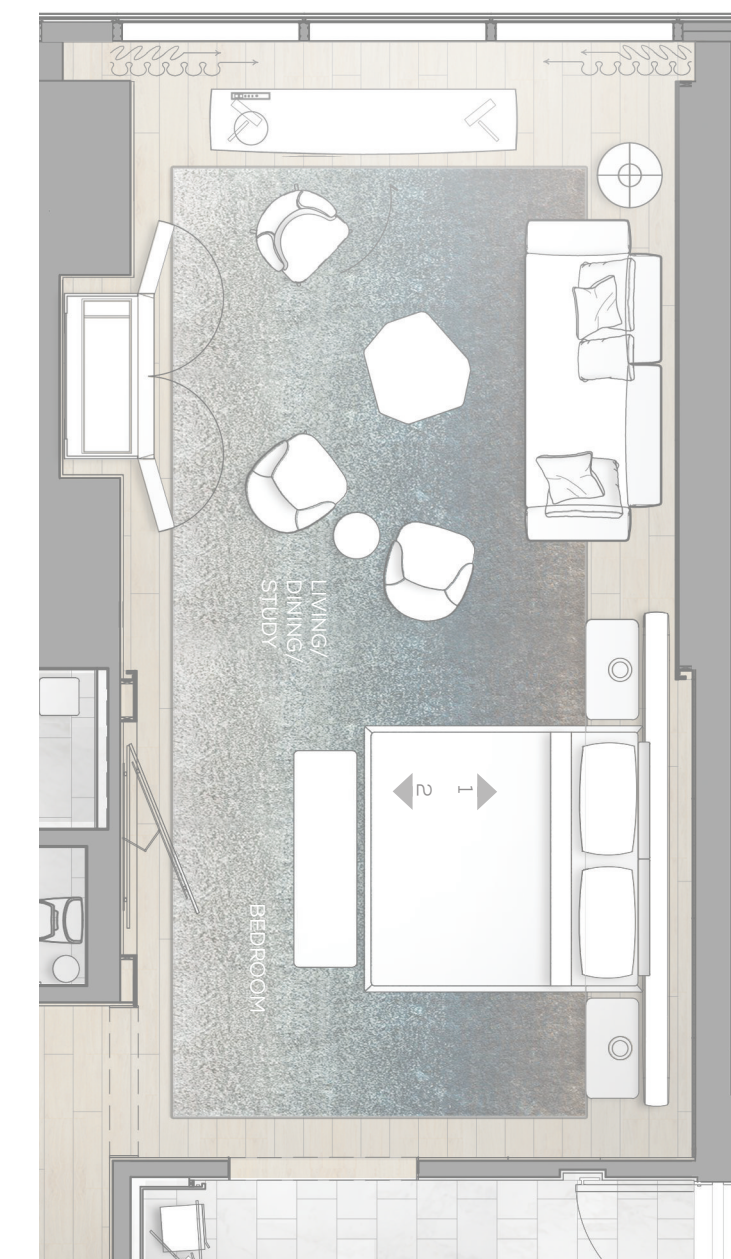




PARK SUITE & JUNIOR SUITE REFRESHMENT CENTER



JUNIOR SUITE FLOOR PLAN



JUNIOR SUITE FEATURE ELEVATIONS

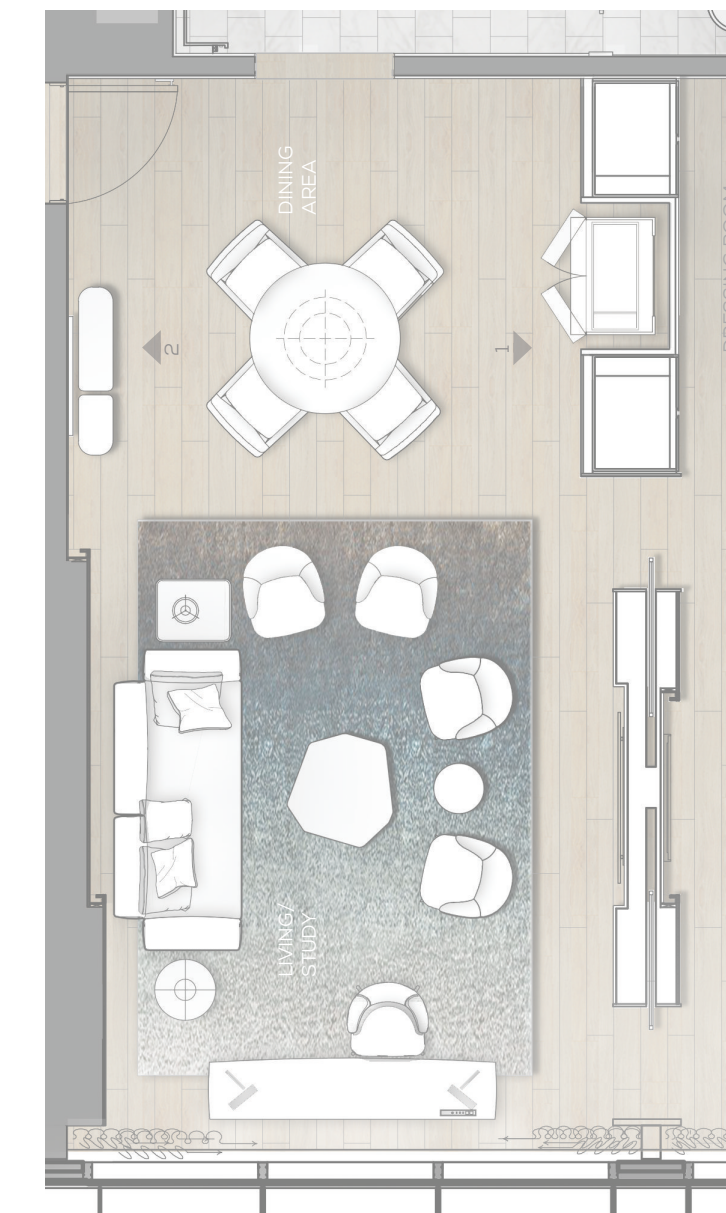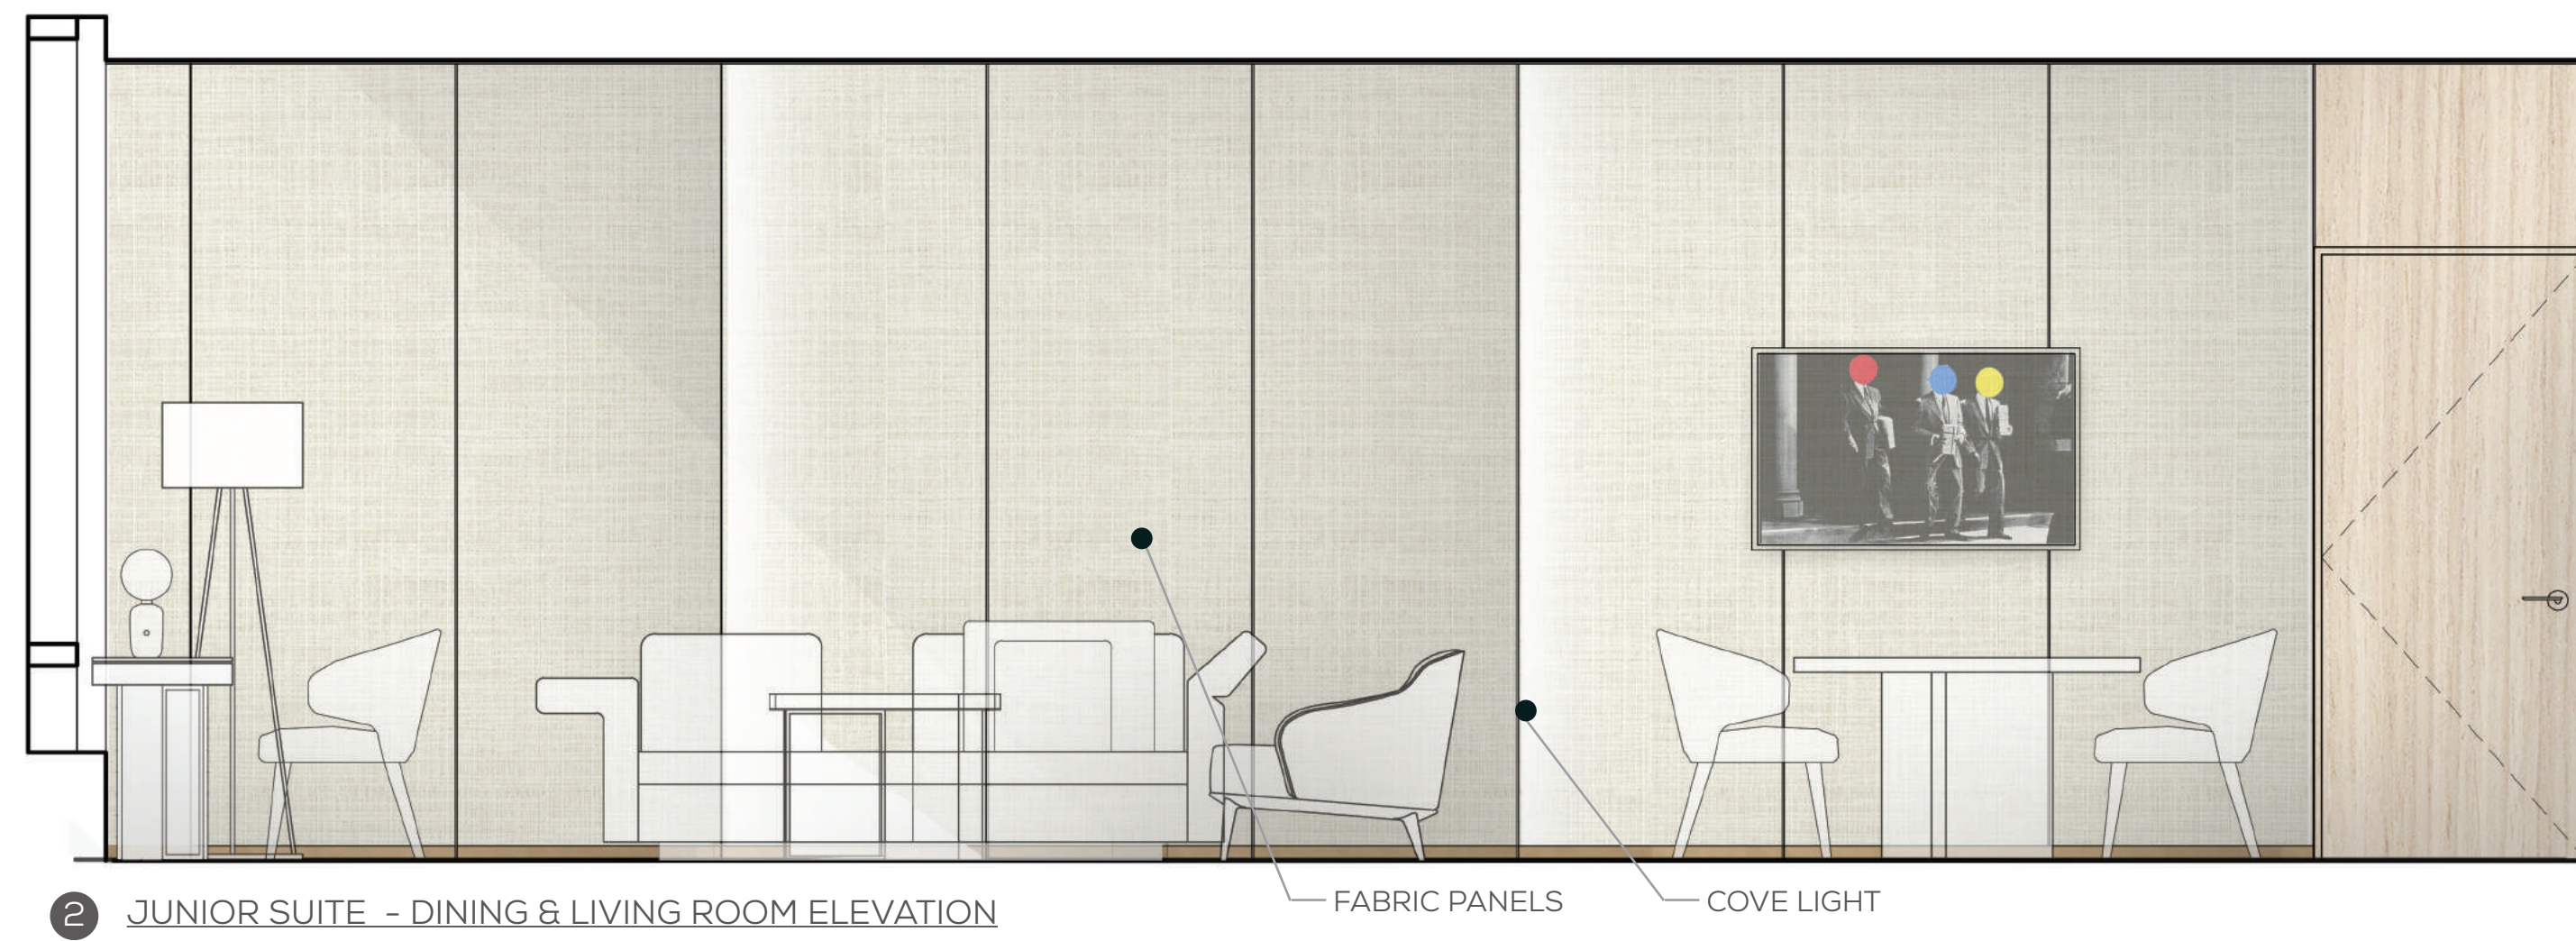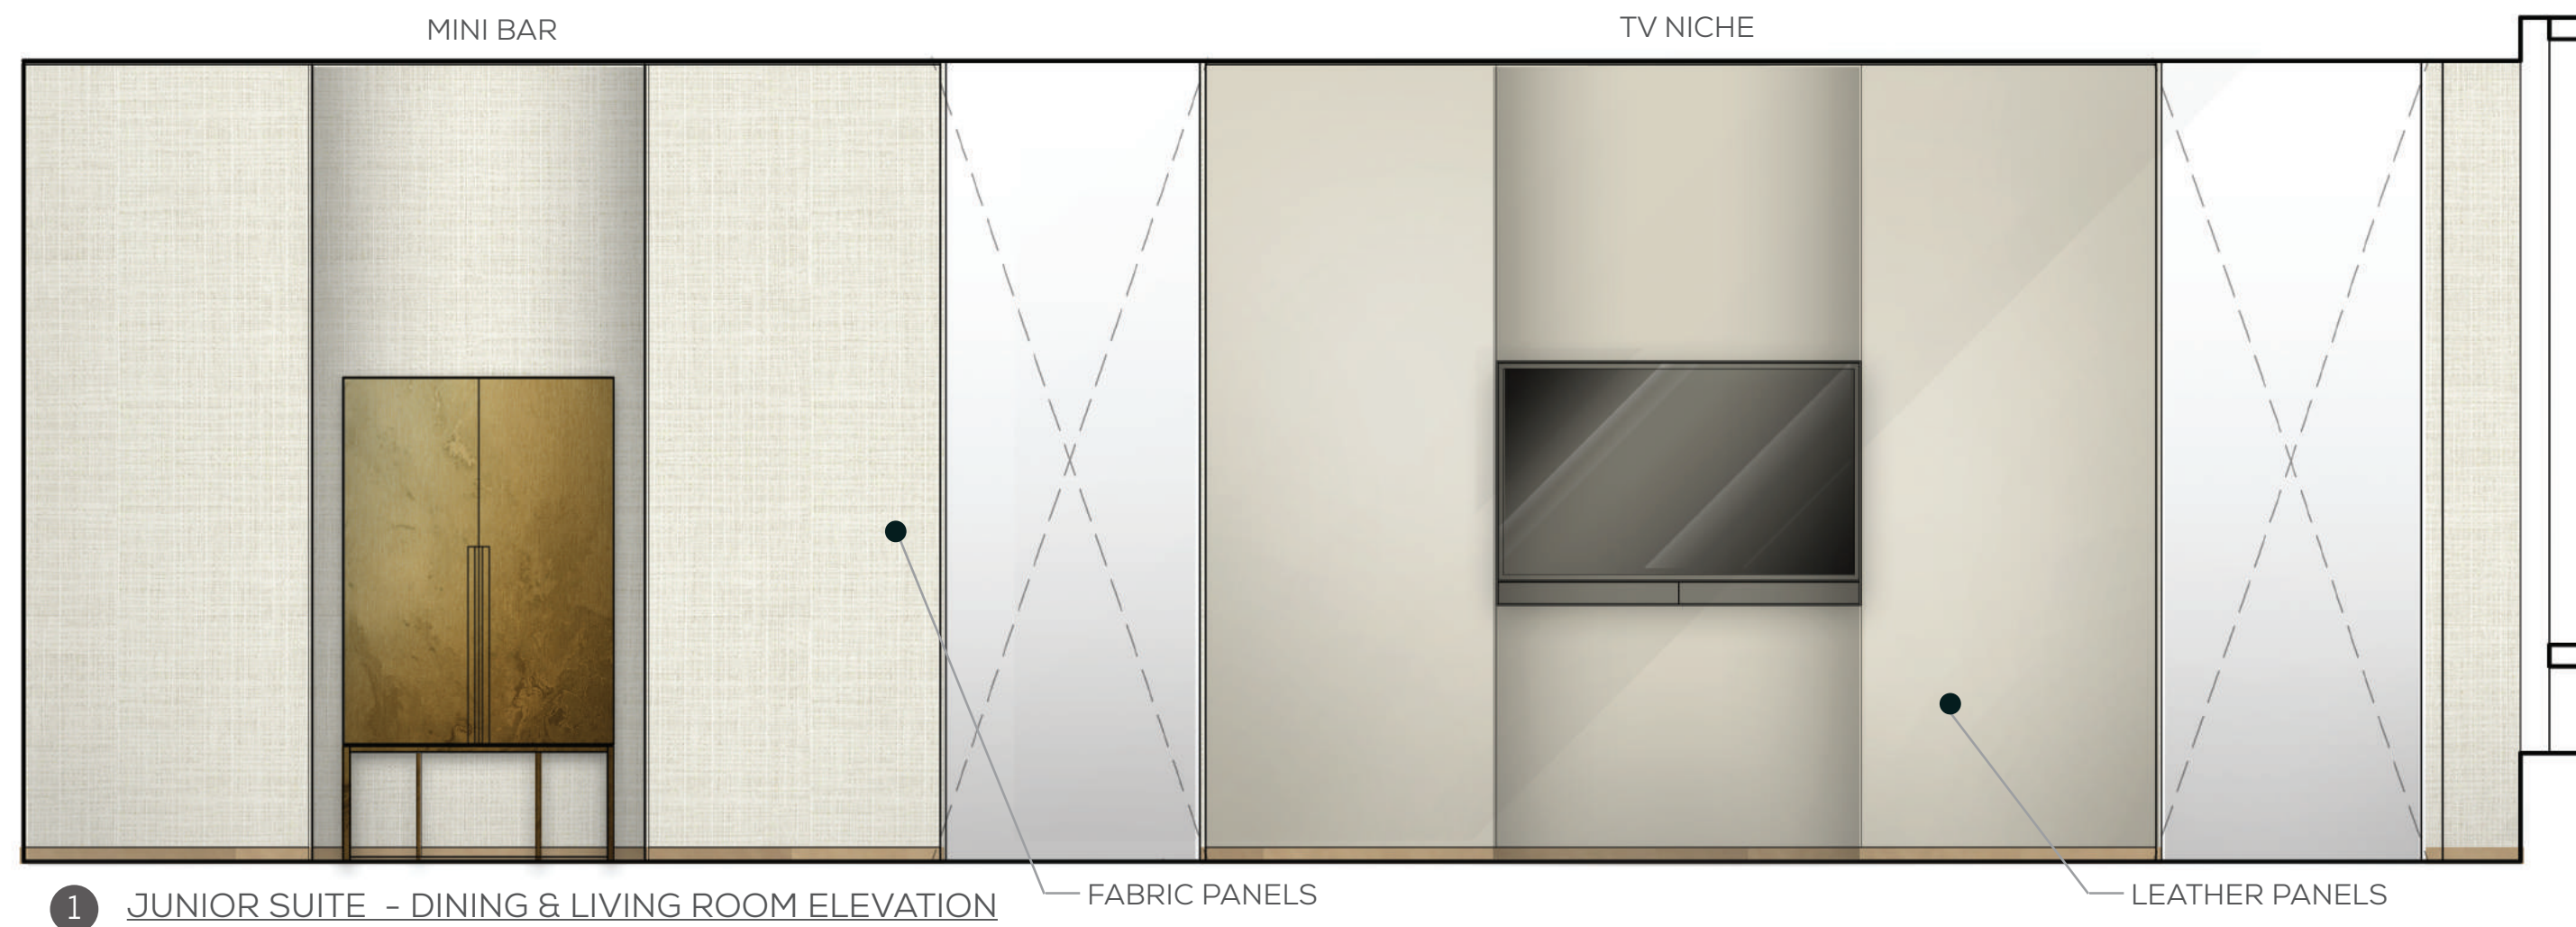

THANK YOU

