

LAGO SHANGHAI

SCHEMATIC DESIGN PRESENTATION - JUNE 10TH, 2016

STUDIO
MUNGE

WE DO MORE THAN INTERIOR DESIGN.

We think beyond walls and floors and imagine the shared experience.

WE CREATE MORE THAN PRETTY PICTURES.

Studio Munge creates the energy that audiences respond to and brings businesses to life.

Since 1997, we have been positively impacting the communities and cities we design in.

WE IMAGINE EXCITING SPACES.

Spaces that people want to be a part of. We have a keen insight, foresight, and passion for the flow of design that brings a space to life.





LAGO SHANGHAI

FUTURISMO [futu'rizmo - futurism (eng)] was an Italian Art Movement founded in Milan in 1909. It sought to liberate Italy from the grip of its past, with a future-forward fascination with science, speed, technology, industry and dynamism.


OVERALL FEEL:

Meandering, agile forms create a distinct milieu that appears to be in a state of perpetual motion. Unexpected implementations of colour, material and articulation, subtly reference the manifesto of Futurismo in an unusually vivacious way.



RICH VIBRANCY

UNEXPECTED LUXURY

IMMERSIVE AND EXPERIENTIAL

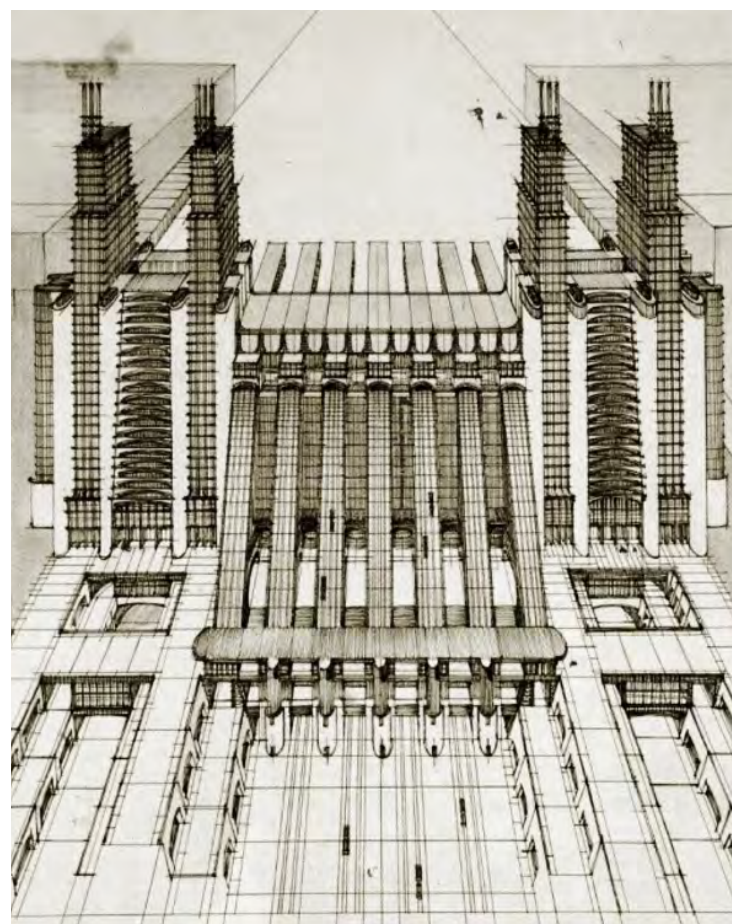


THE JOURNEY 02 FUTURISMO

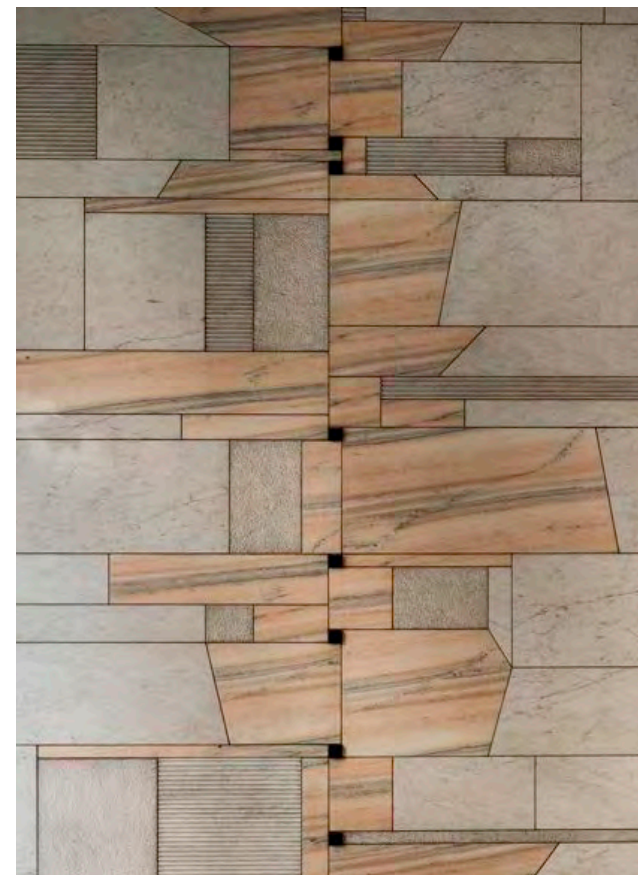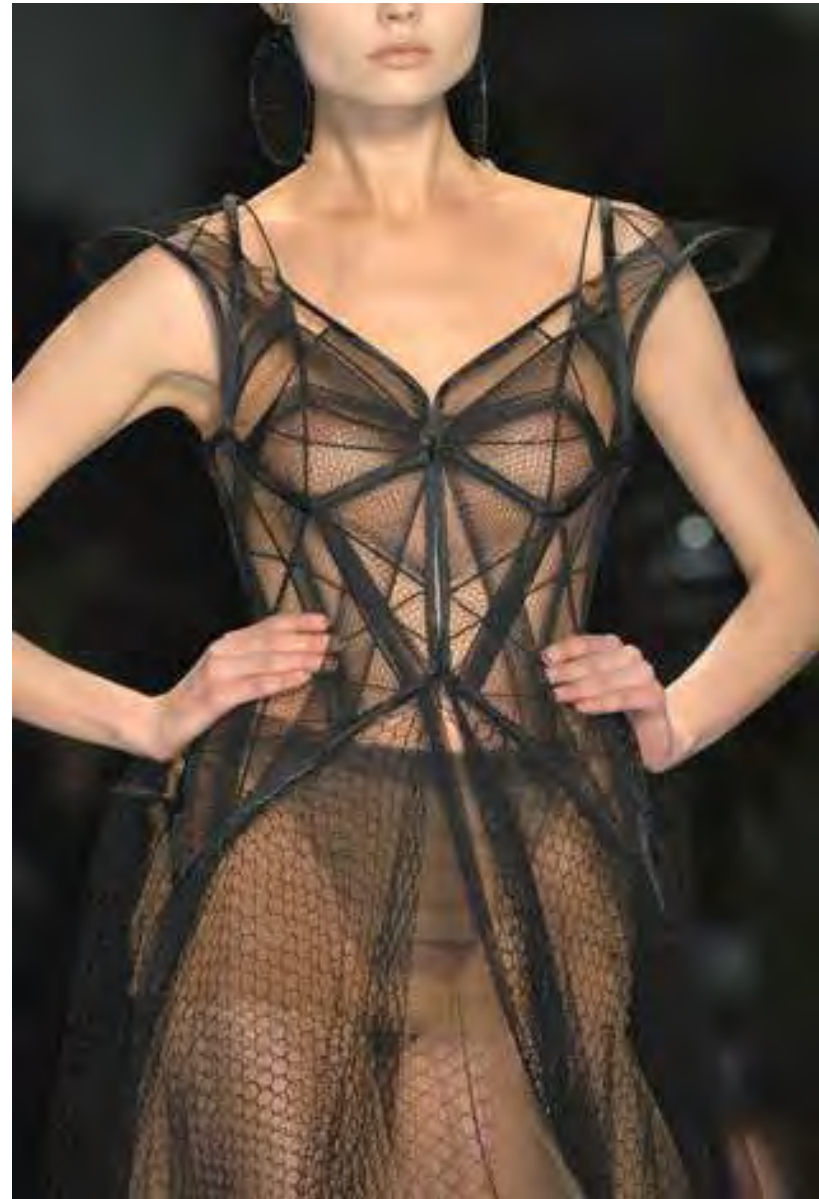

ANTICIPATION BUILDS AS A
VIBRANT, MOMENTOUS
EXPERIENCE BEGINS TO
UNFOLD...



A statement entrance represents a pivotal shift in atmosphere, where roots of tradition collide with modernity, and an environment of progressive change flourishes

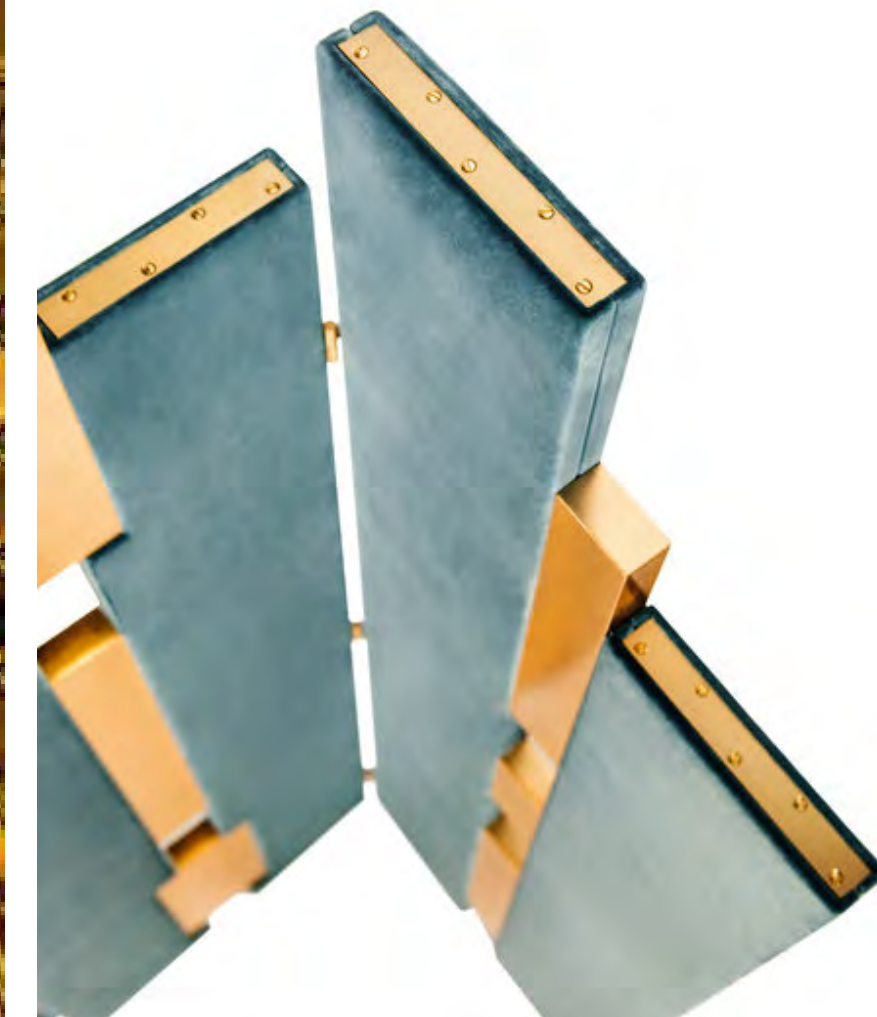


THE JOURNEY 04 DINING ROOM




... A STORY UNLIKE
ANYTHING YOU HAVE
WITNESSED BEFORE,
EMBOYING THE POTENTIAL
OF TOMORROW...



Undulating, artistic forms reflect an unexpected sense of dynamism

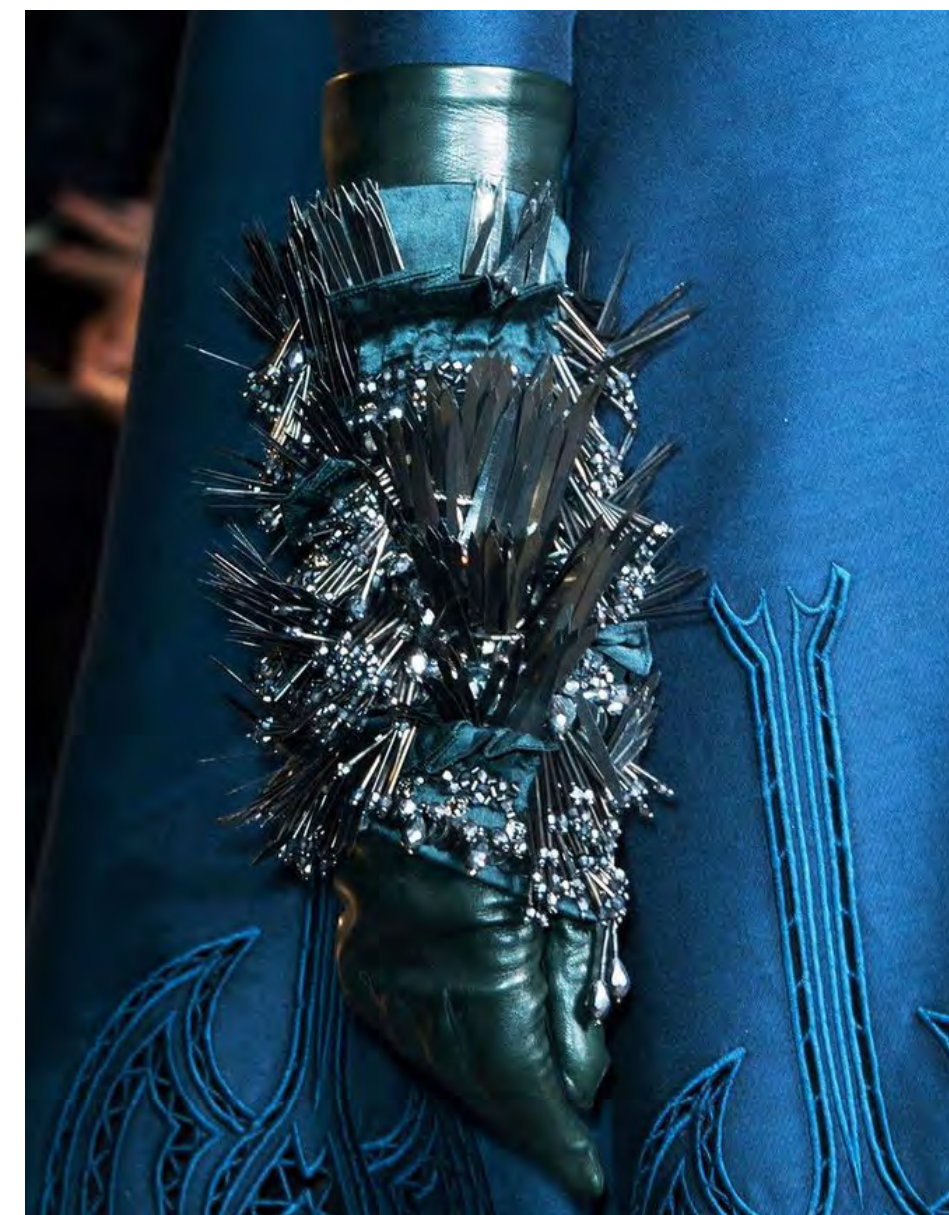


A CELEBRATORY
EXPLOSION OF COLOUR,
LIGHT AND ARTICULATION,
A CANDESCENT DEVIATION
FROM ALL THINGS
FAMILIAR

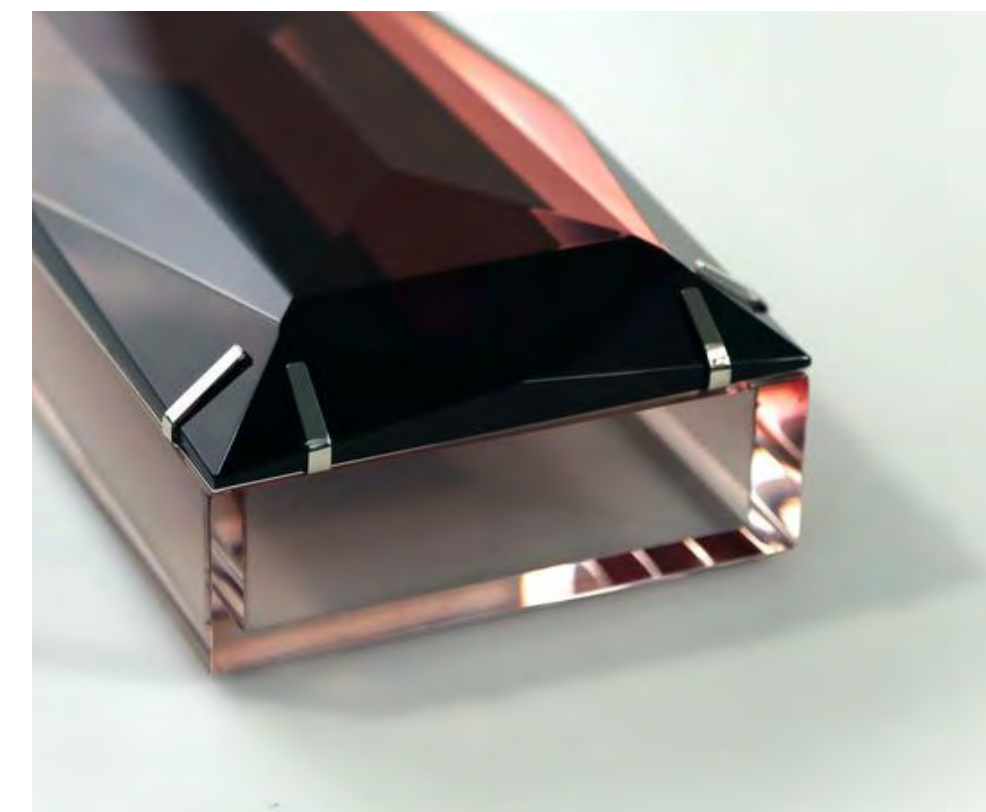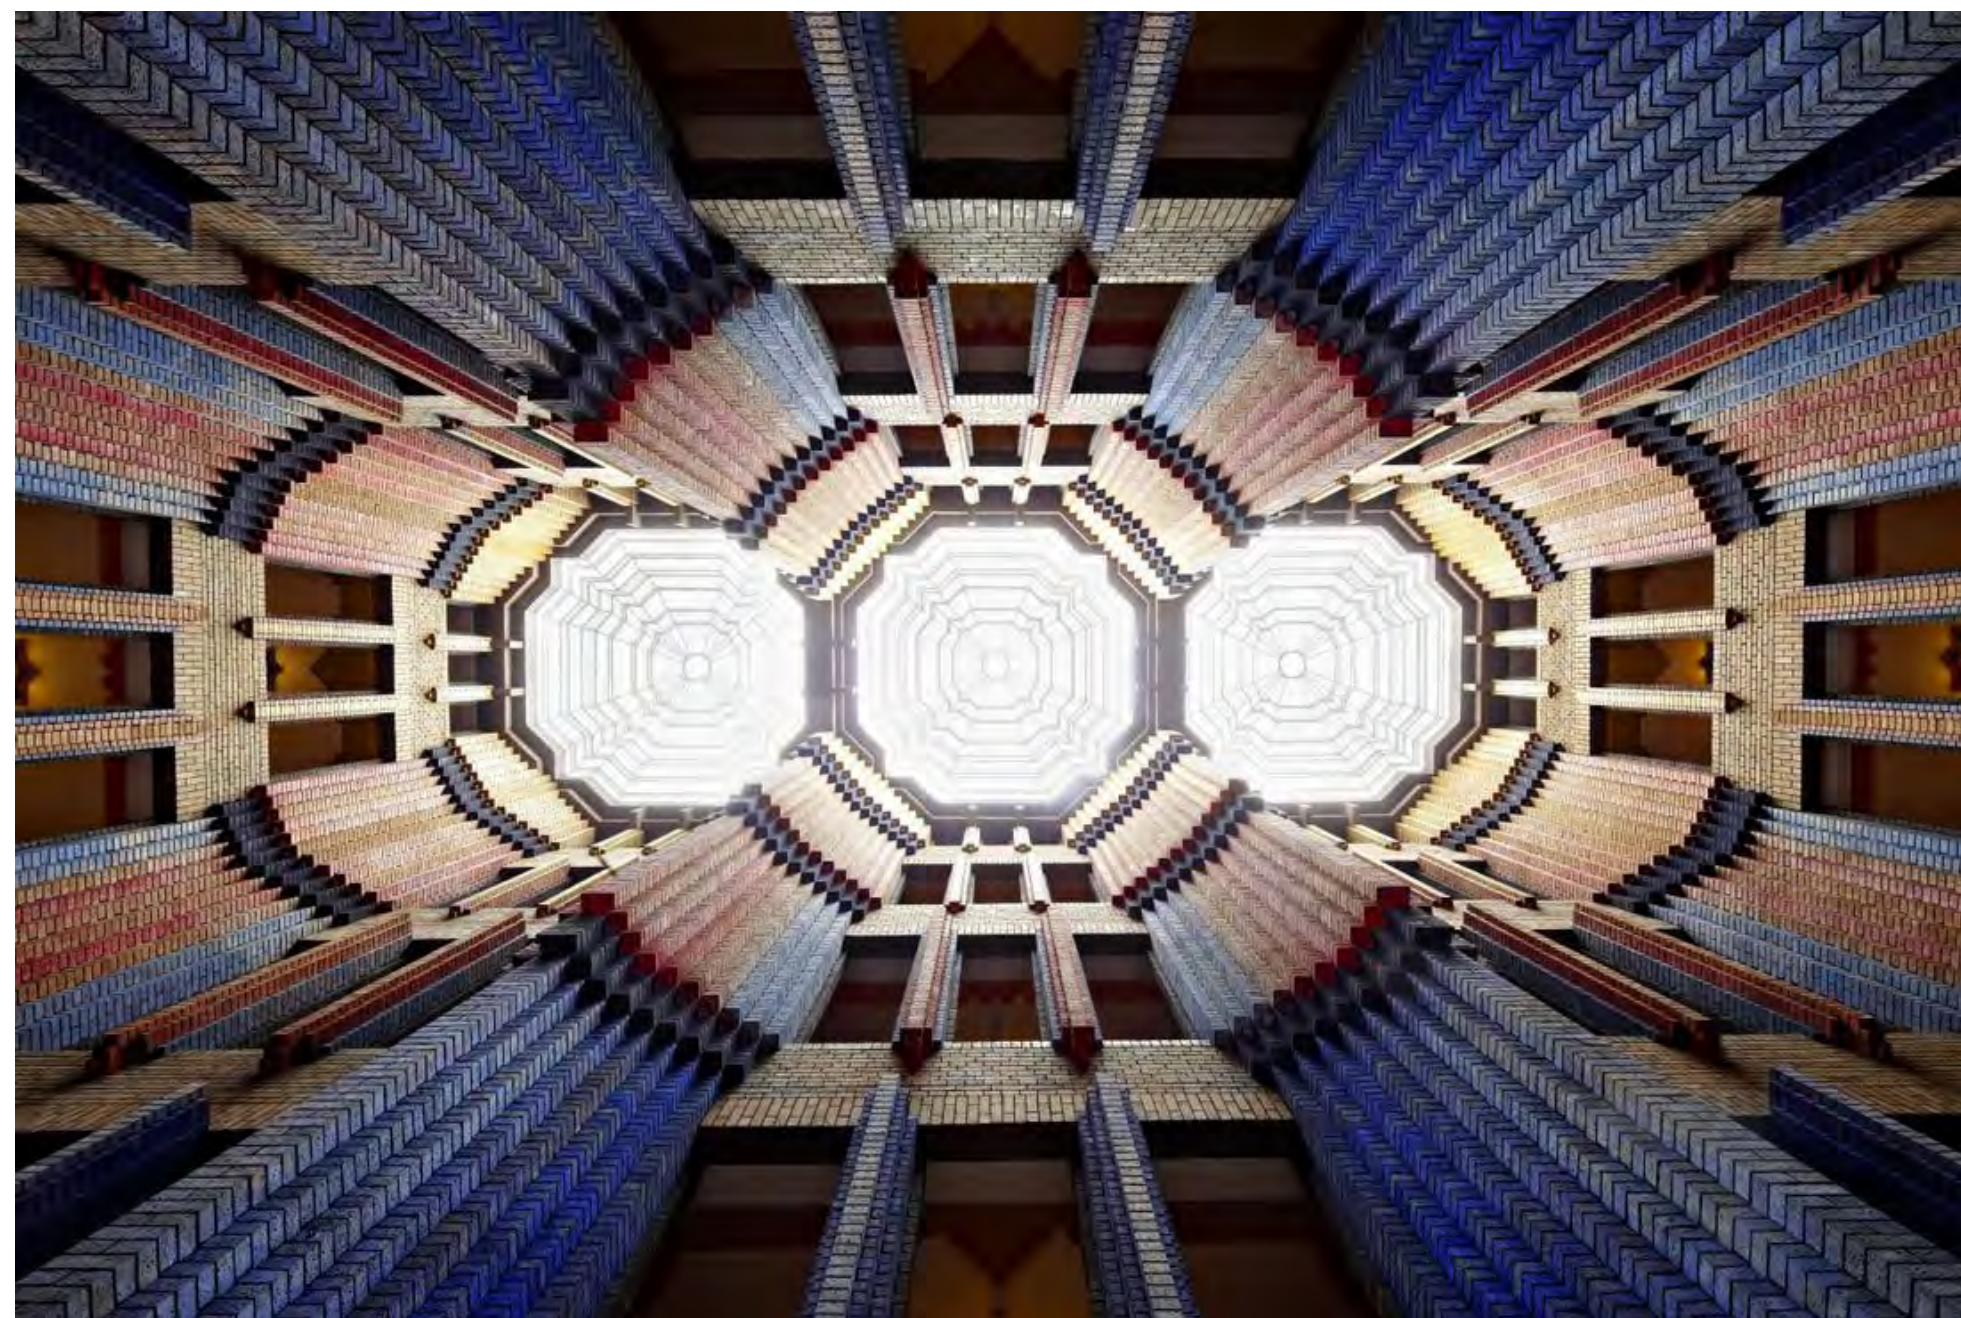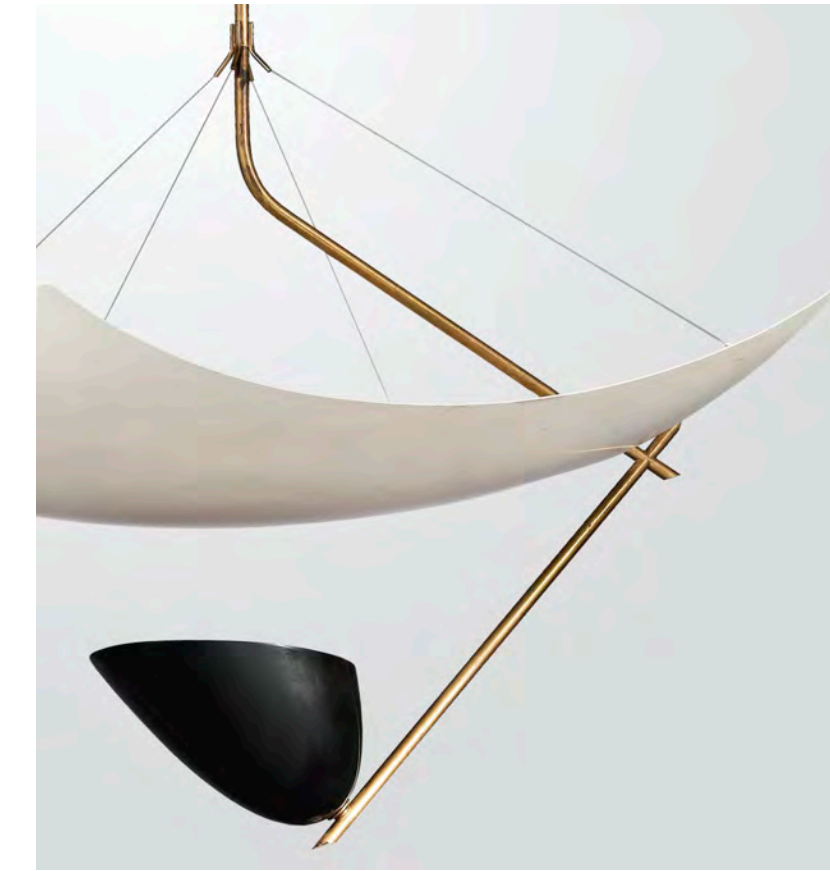


Opalescent materials playfully interact with light and form to create a magnetic and unexpected setting


THE JOURNEY PLAN OPTION 1 - CUPOLA AS GENERAL DINING / PRIVATE ROOM AS GENERAL DINING

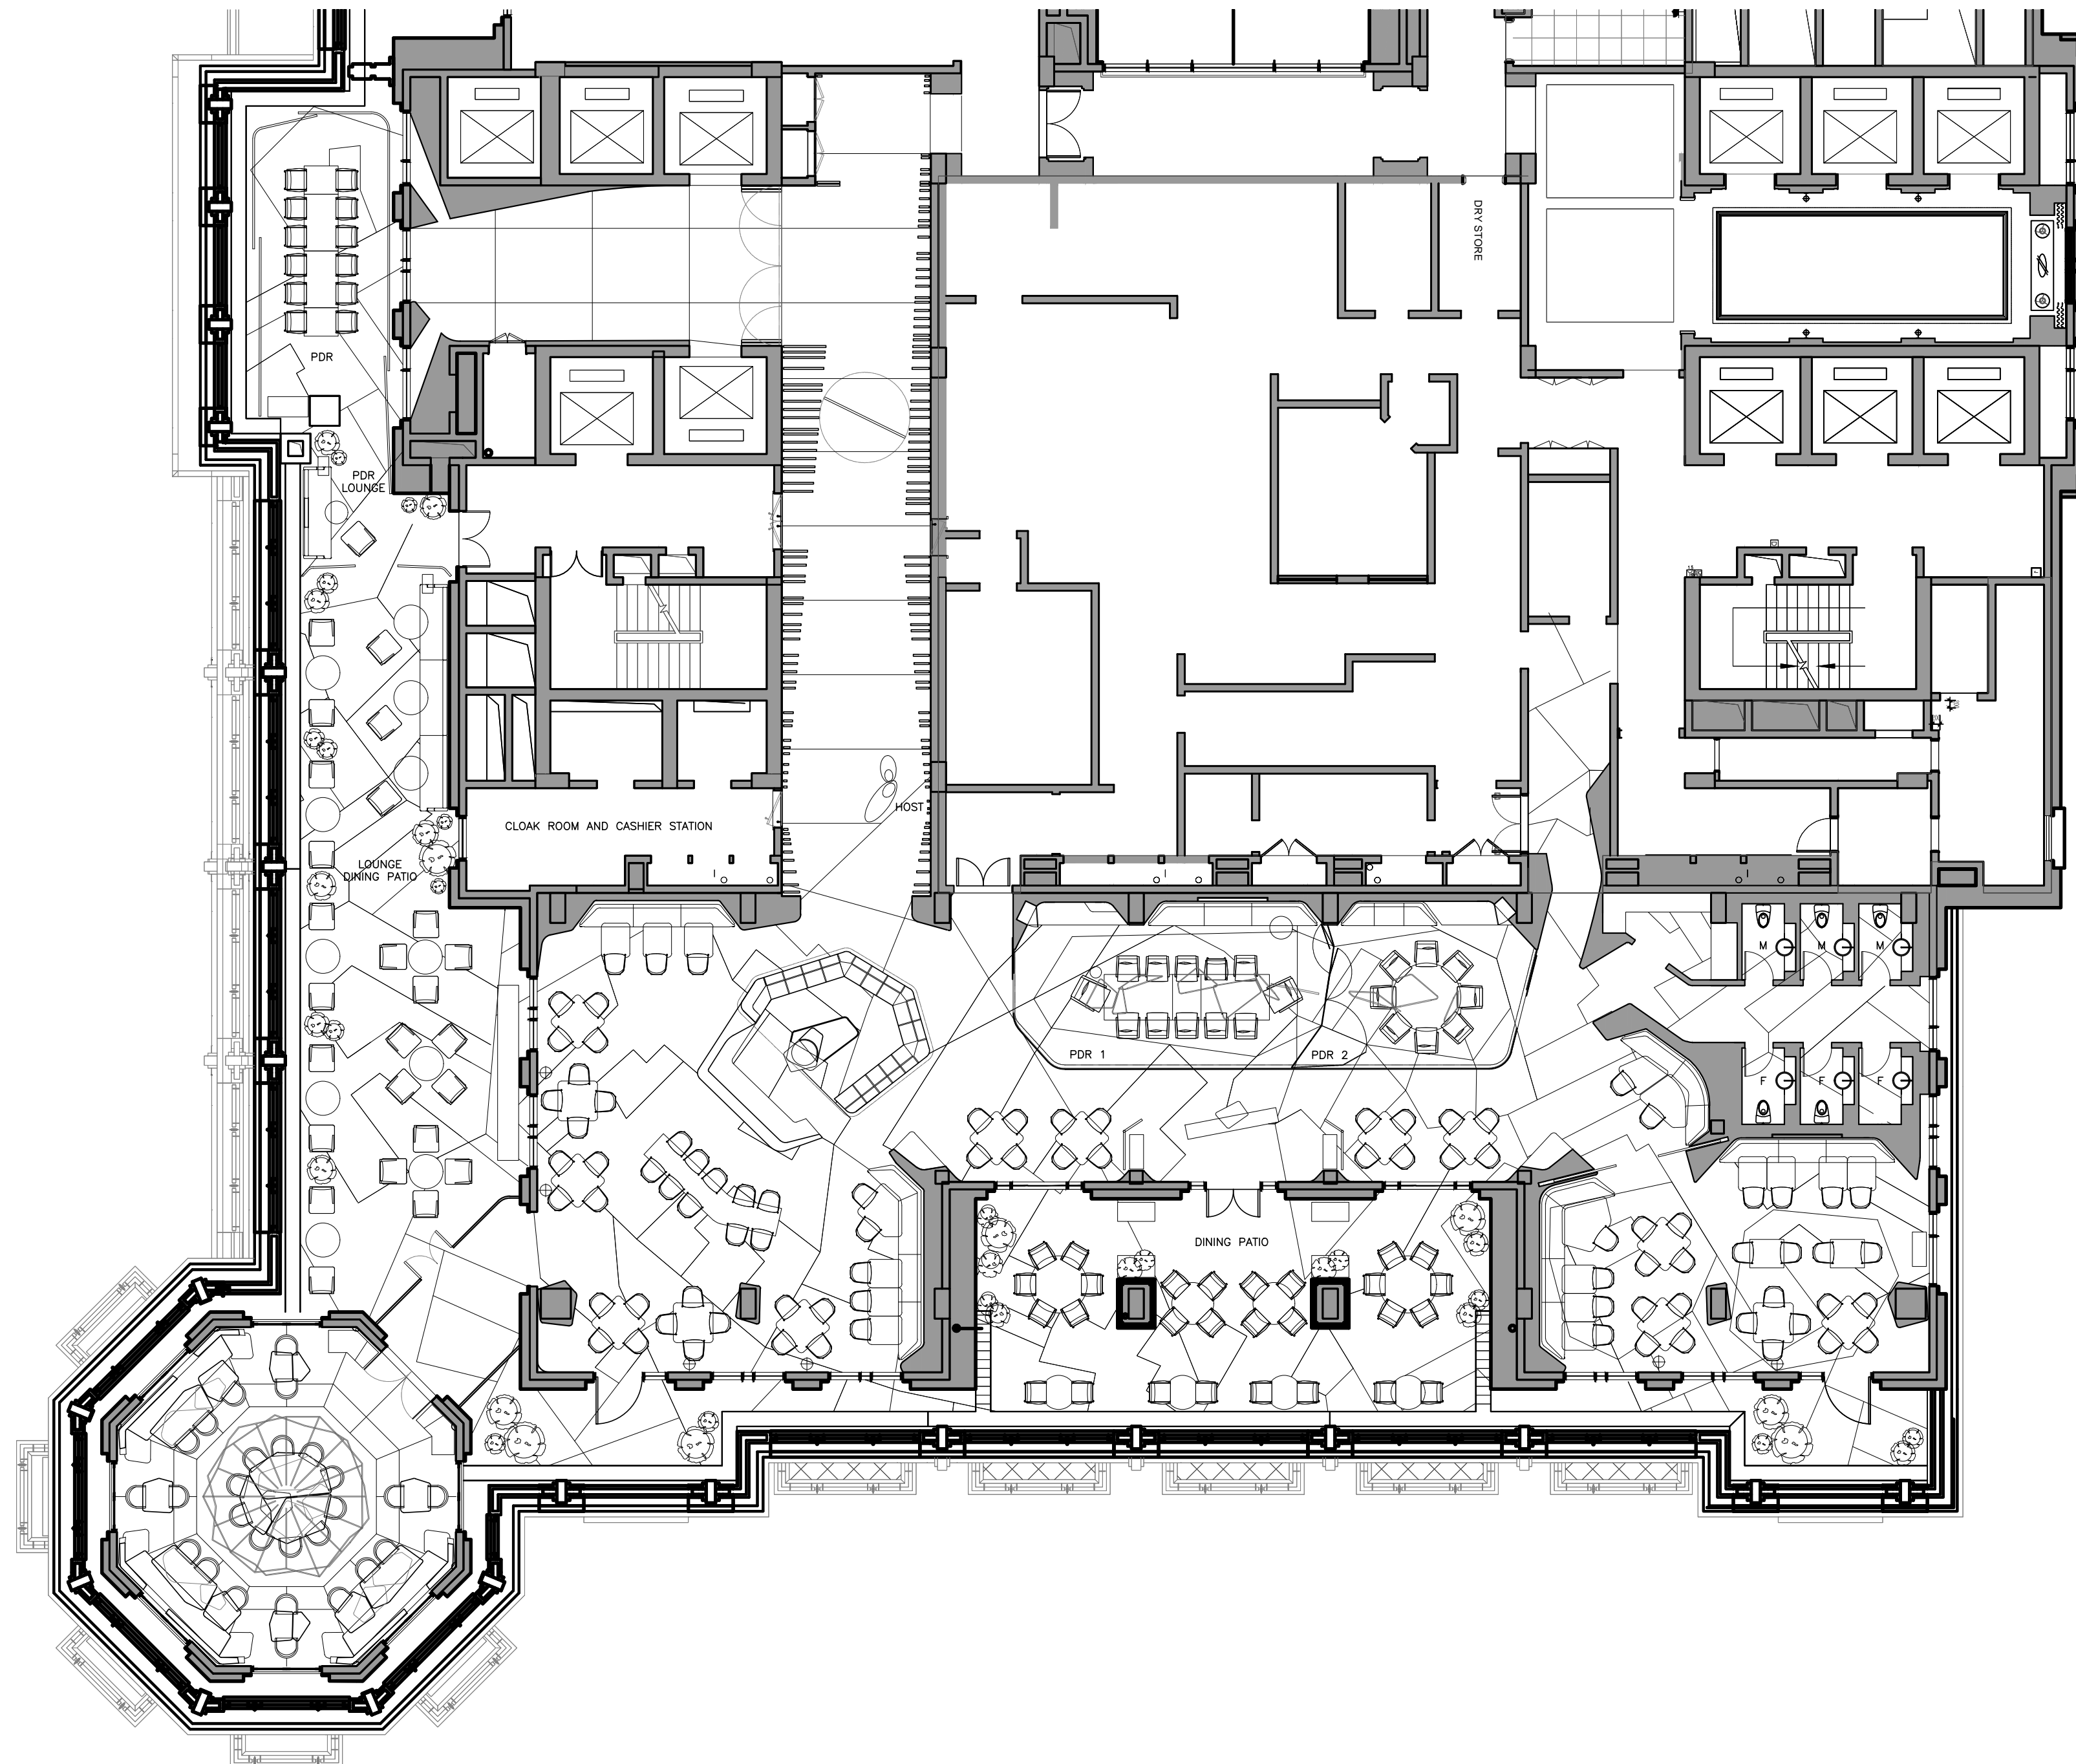


THE JOURNEY PLAN OPTION 1A - CUPOLA AS PRIVATE DINING / PRIVATE ROOM AS PRIVATE DINING

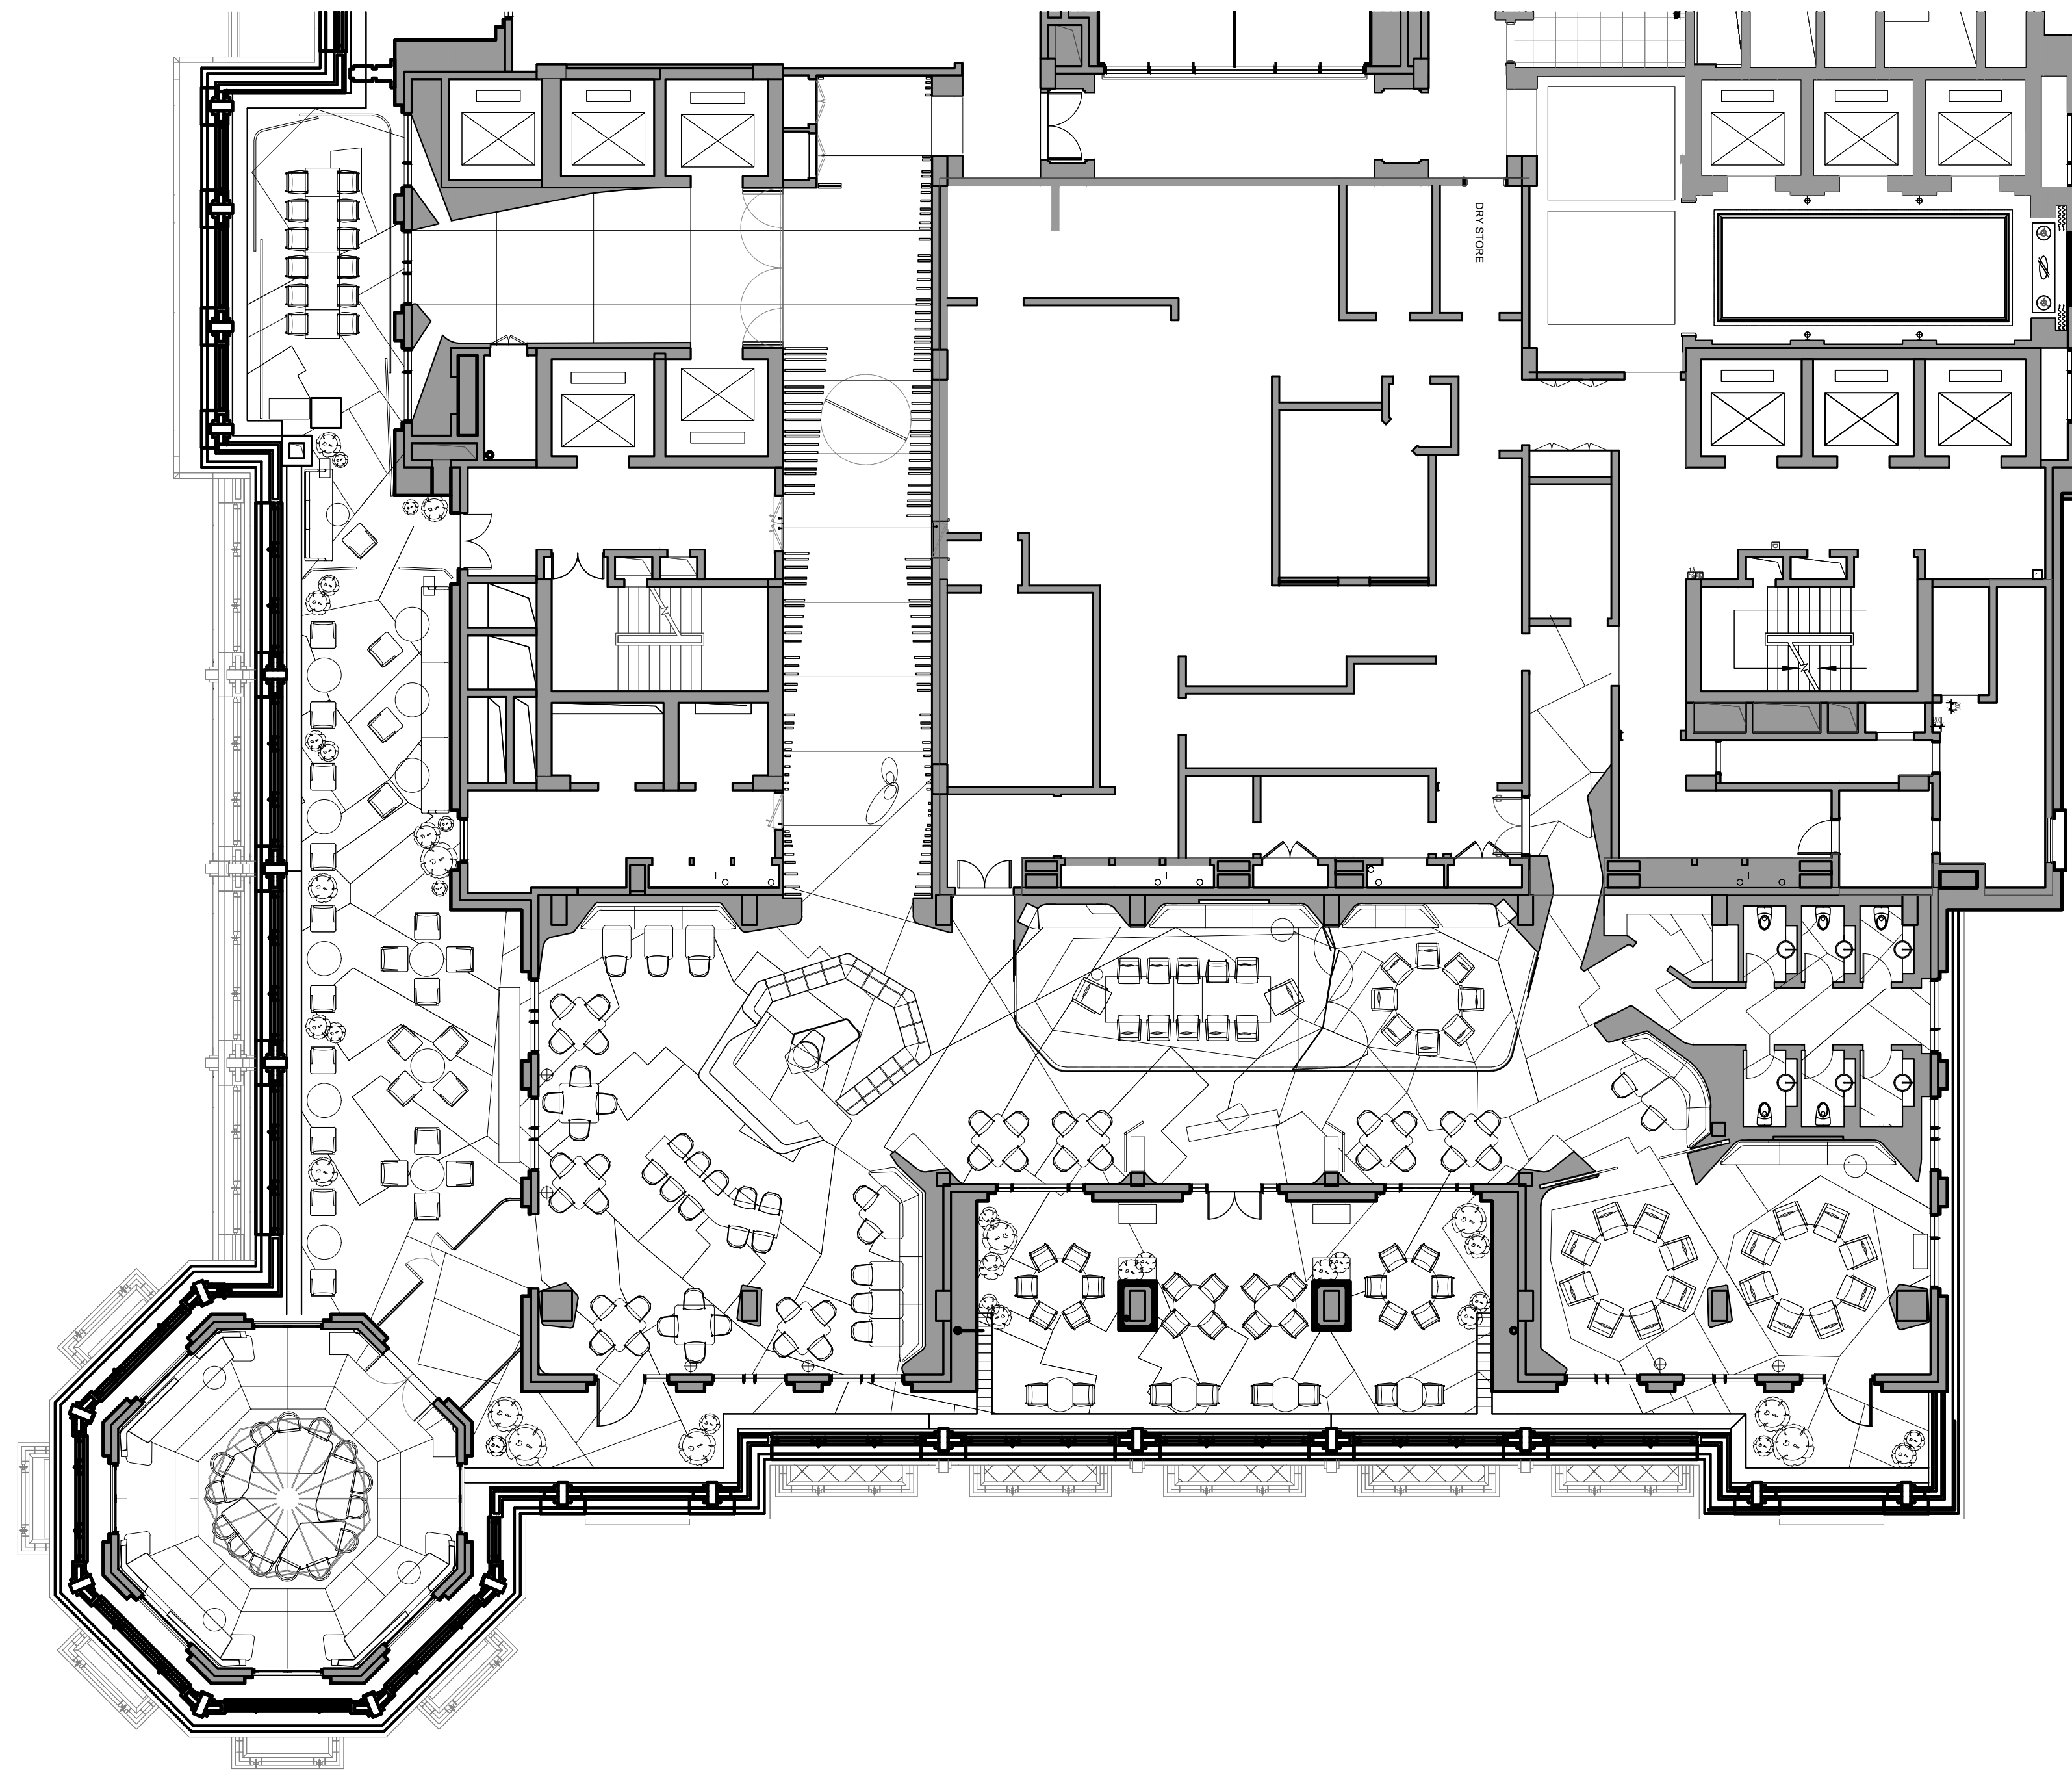


THE JOURNEY REFLECTED CEILING PLAN

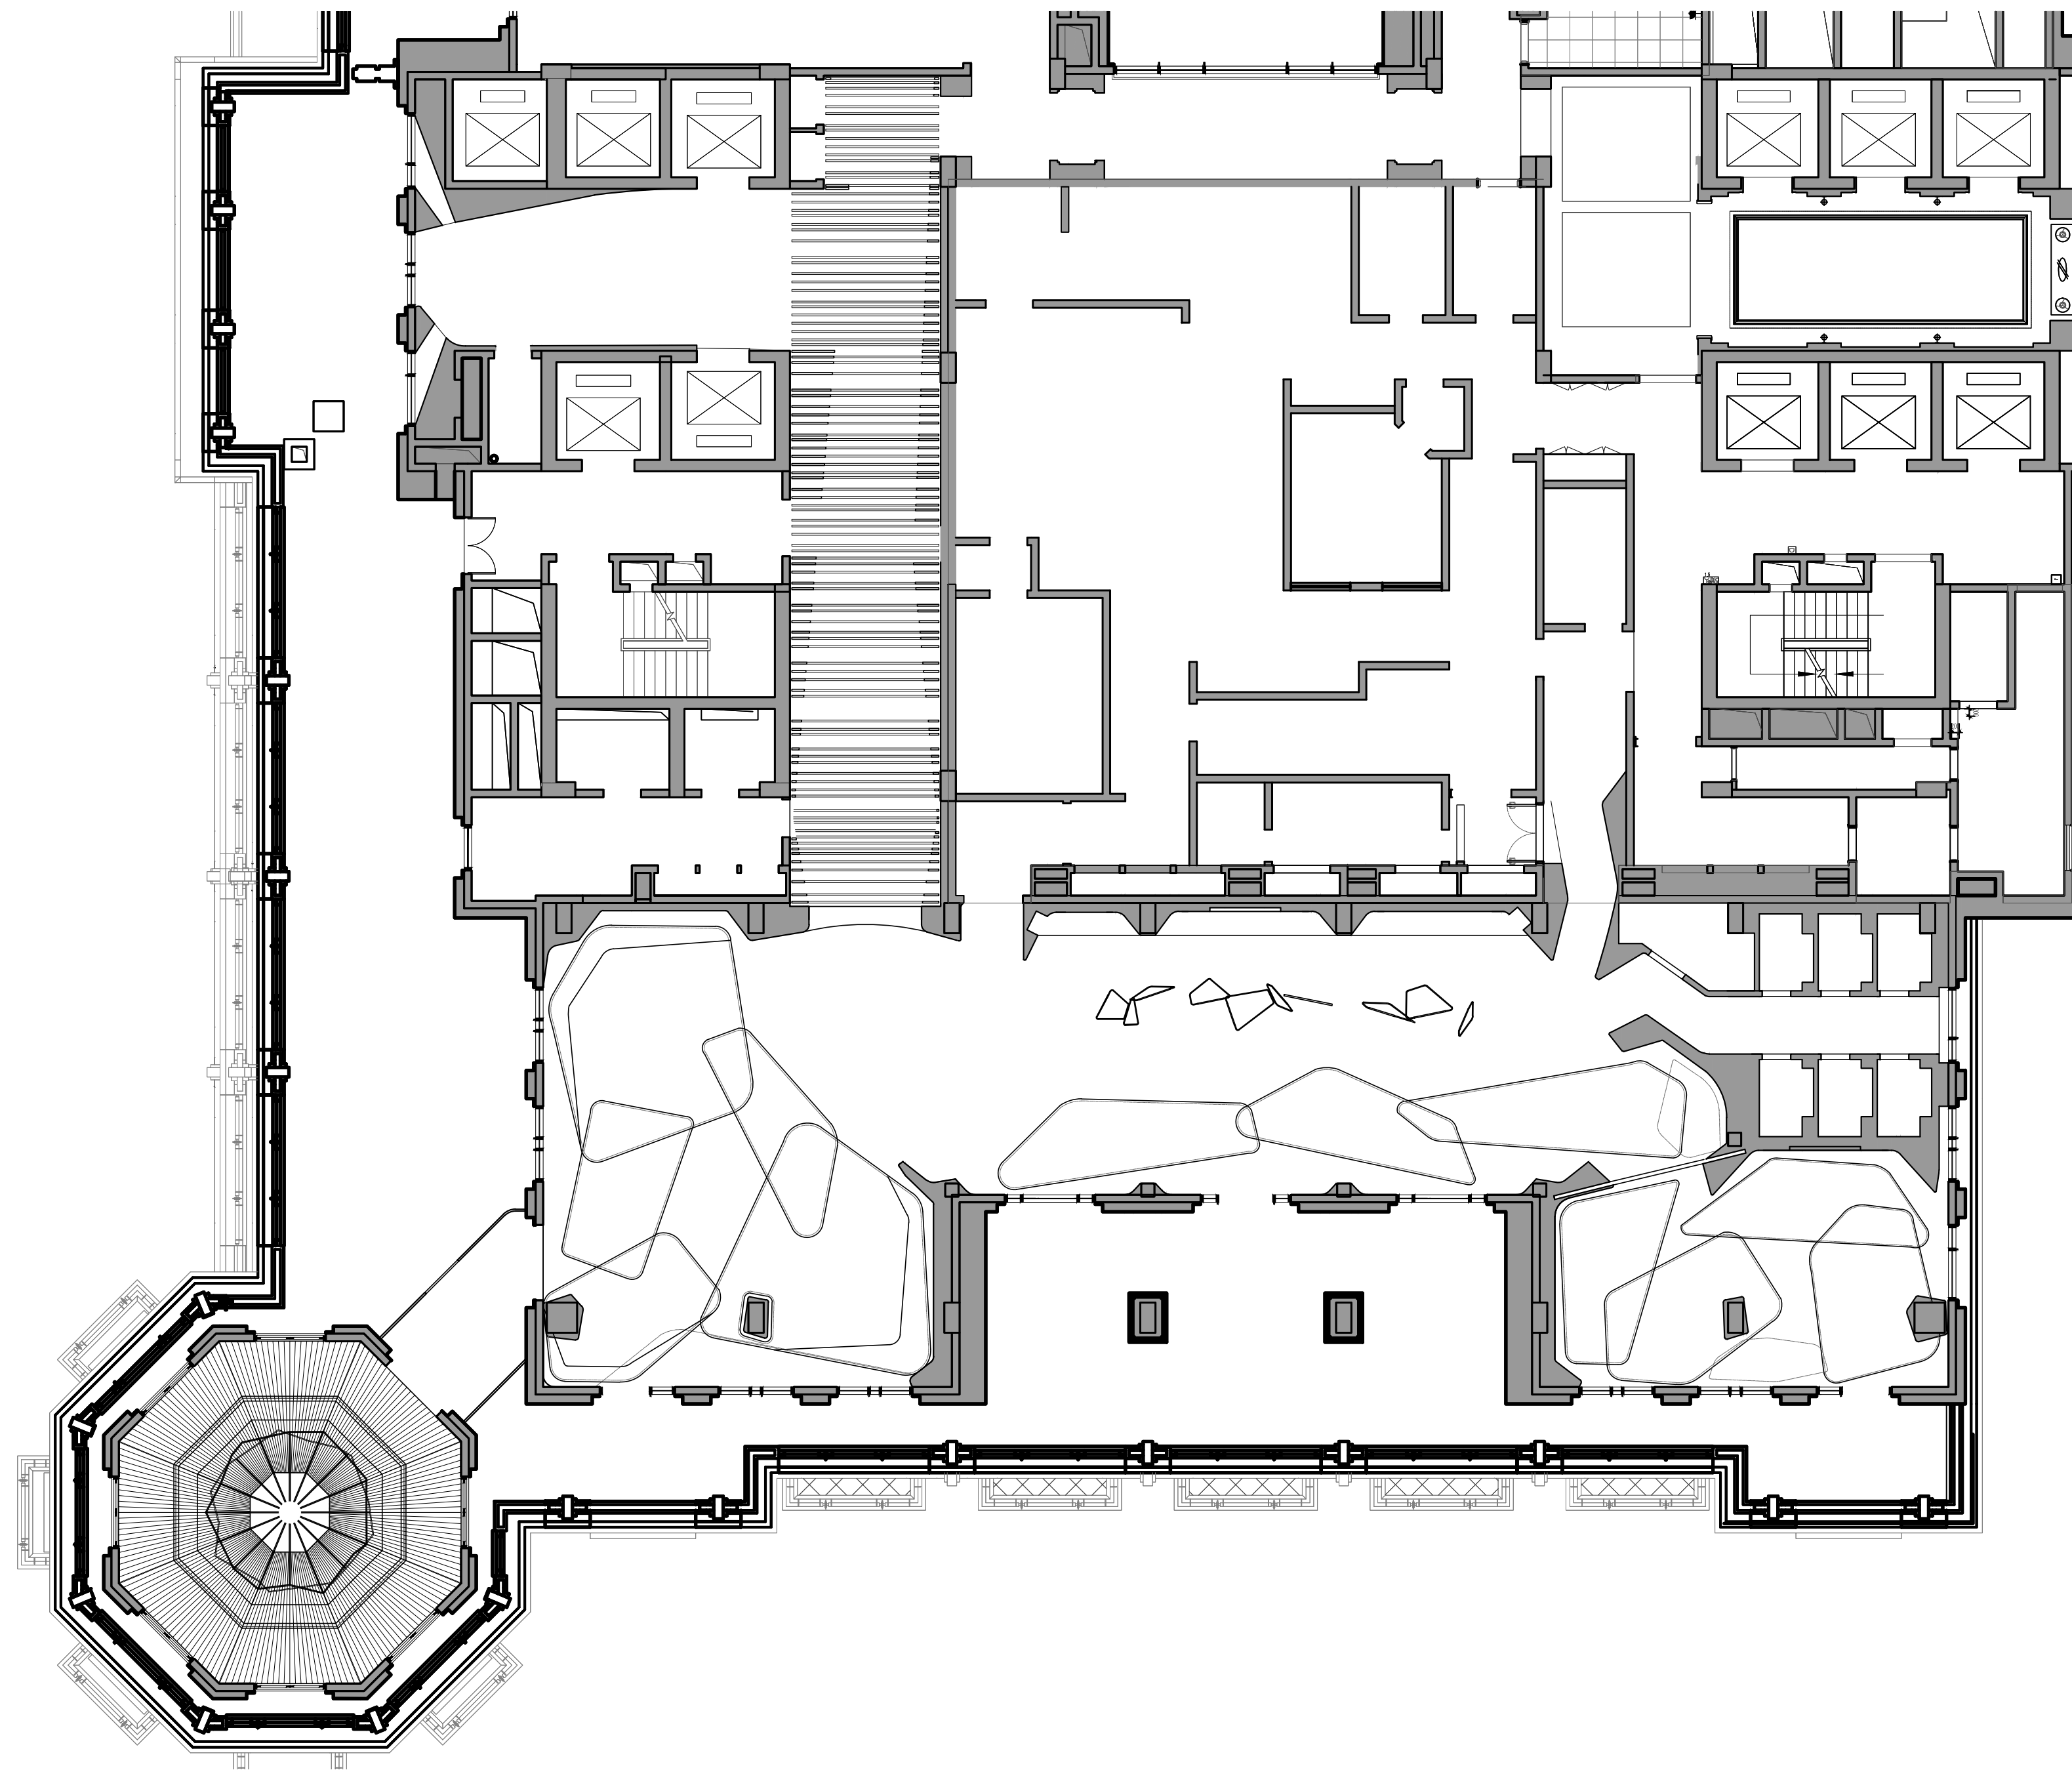

THE JOURNEY FLOOR FINISHES PLAN

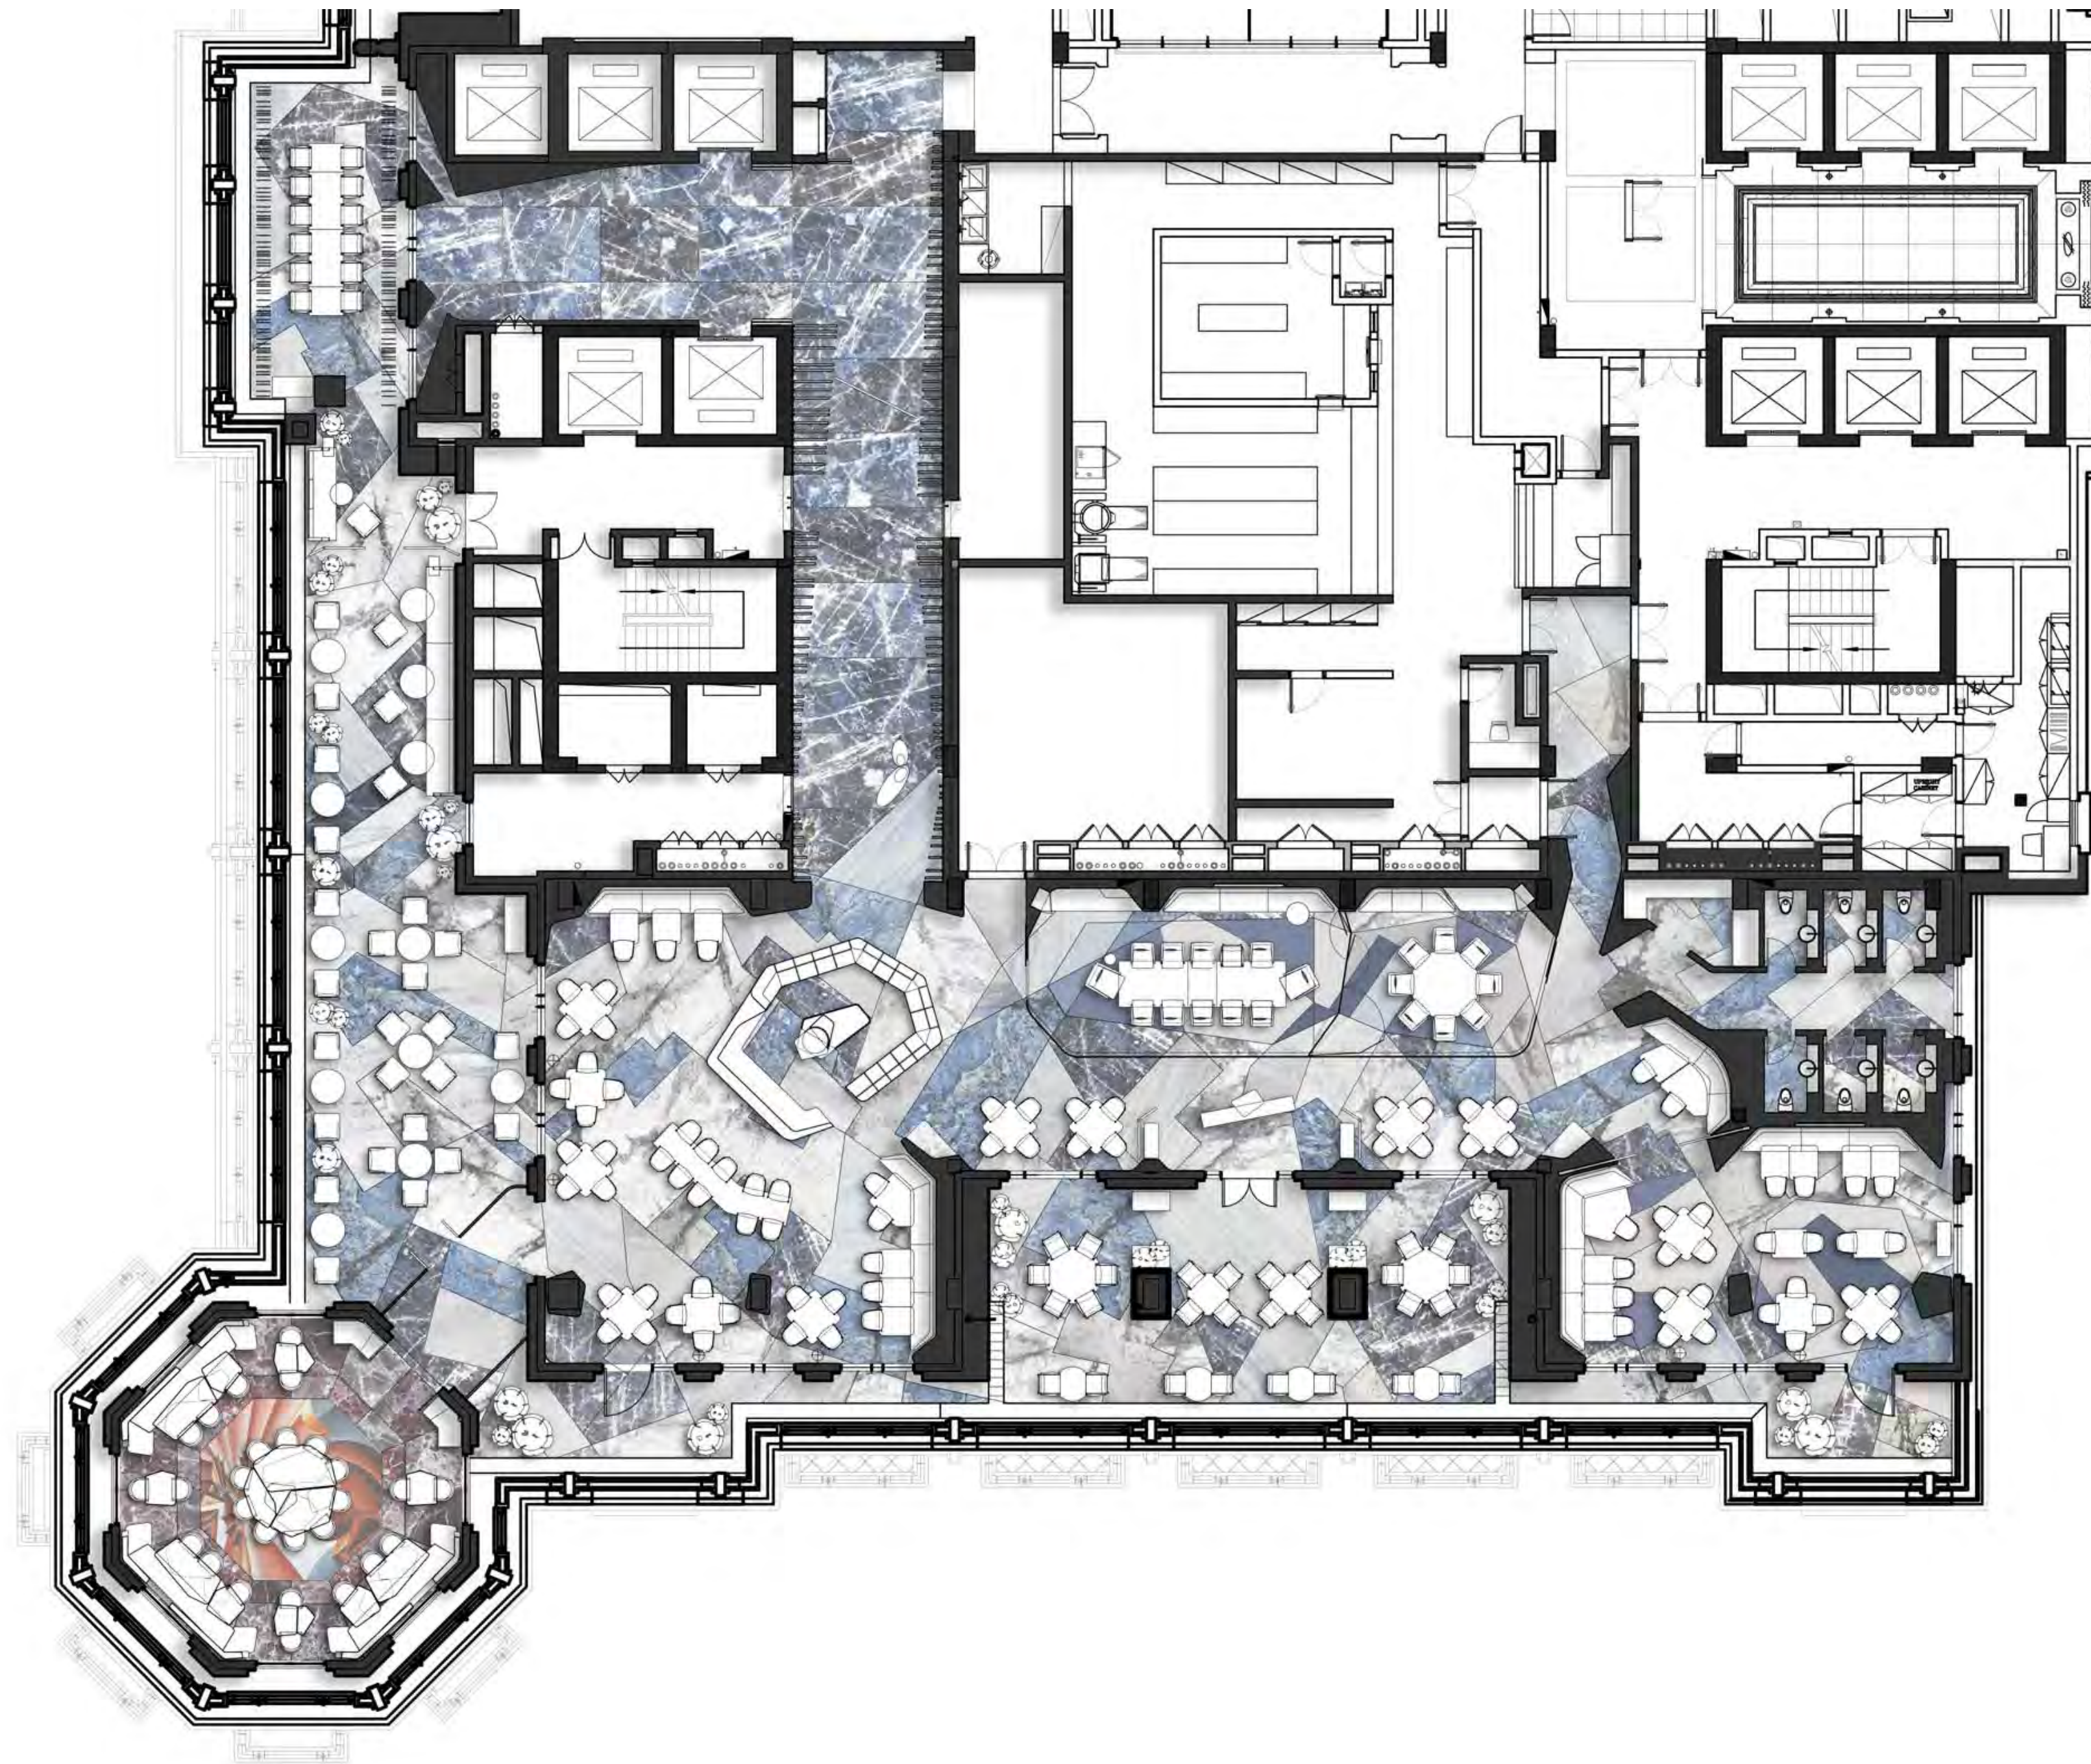


THE JOURNEY ELEVATIONS

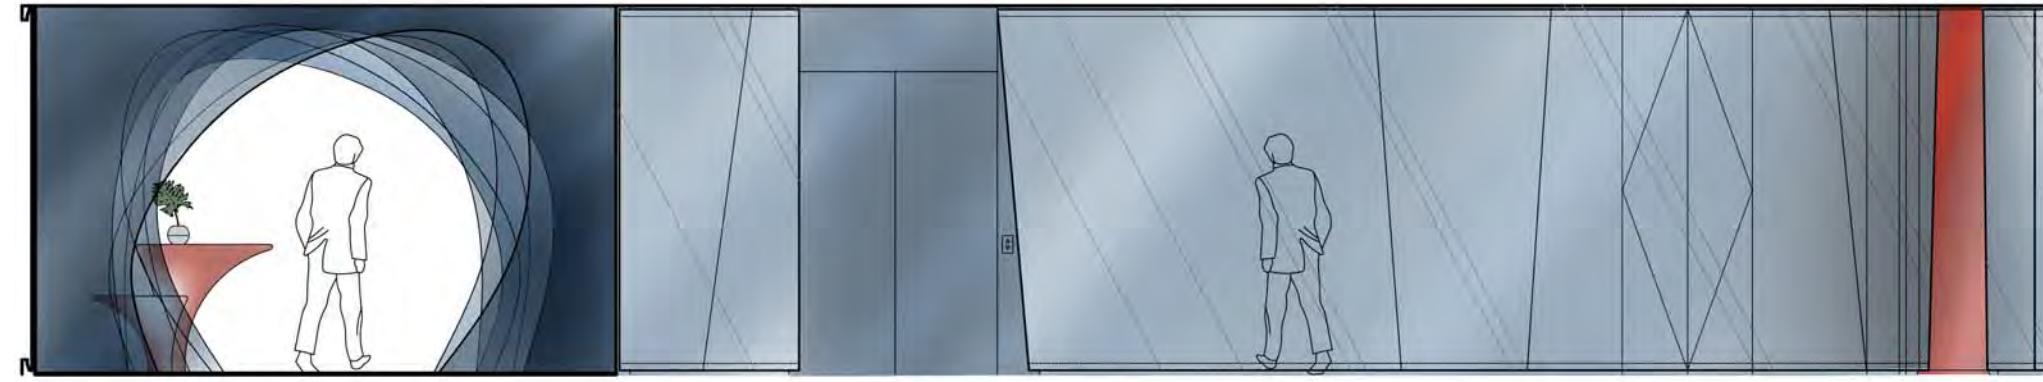


ENTRY CORRIDOR

ELEVATOR LOBBY

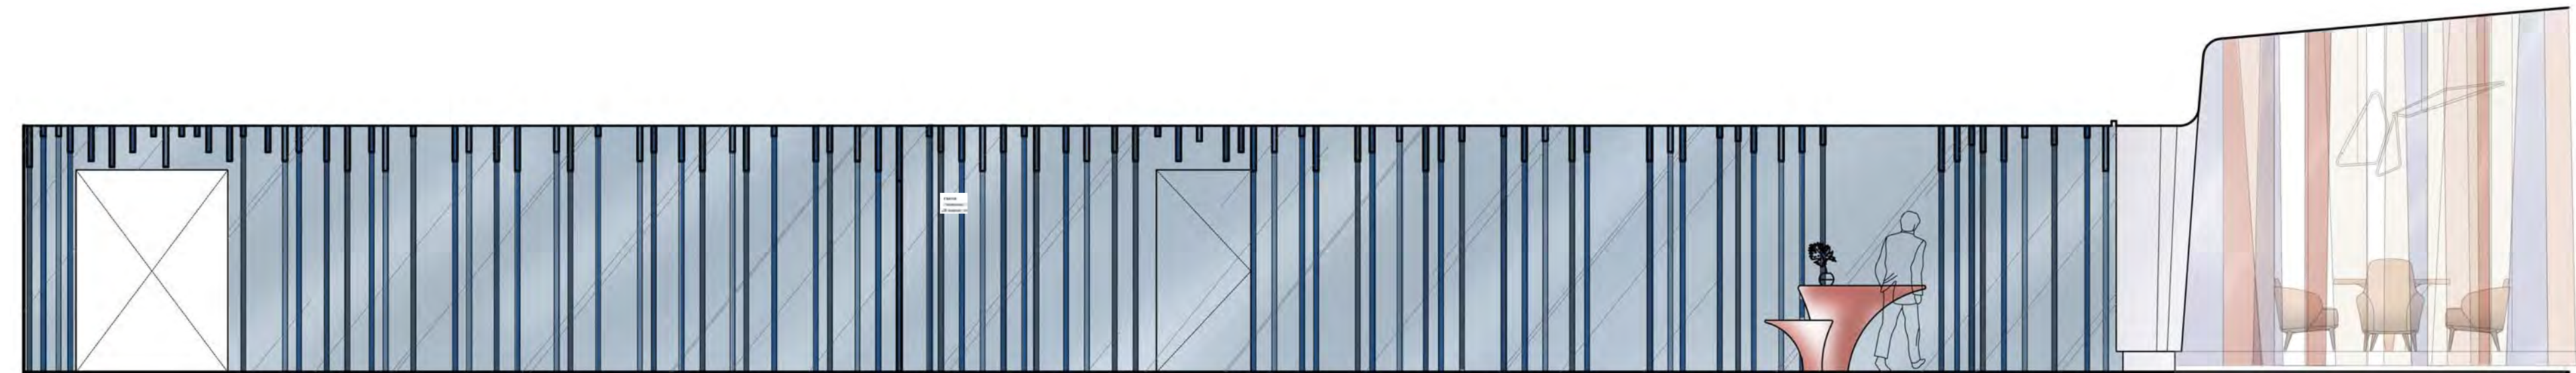

ENTRY CORRIDOR

PRIVATE DINING ROOM

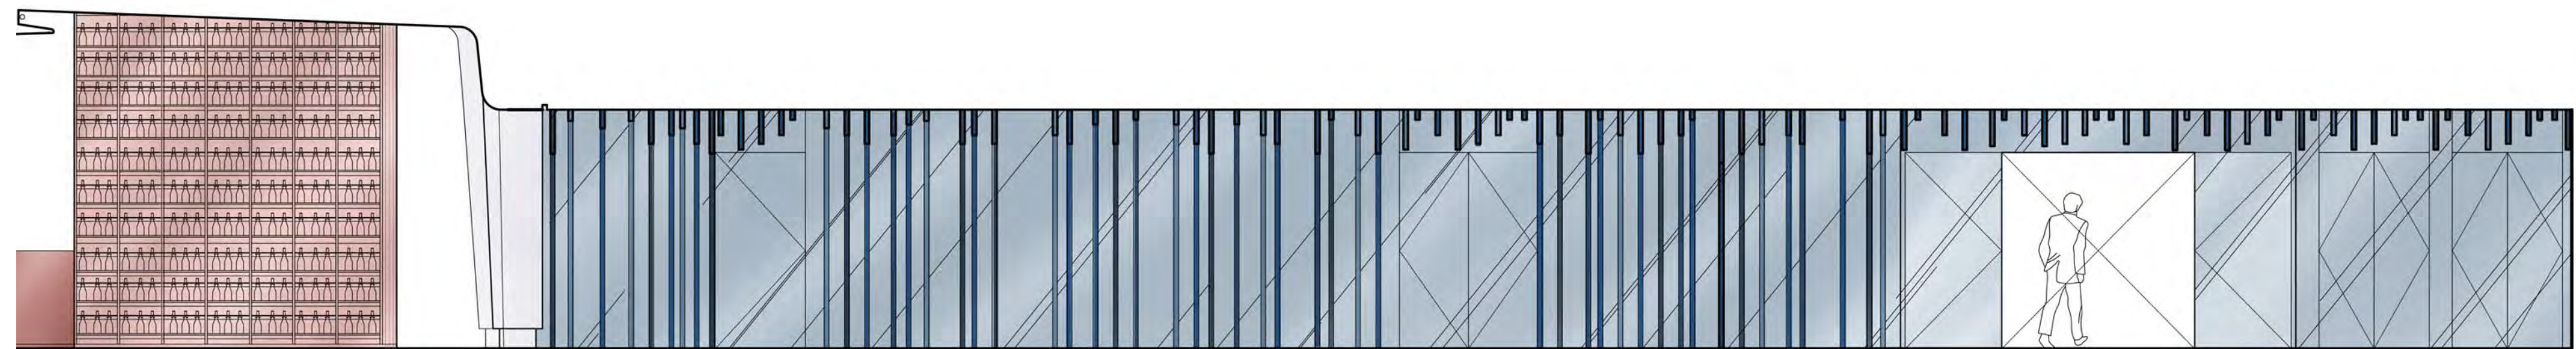


WINE ROOM

ENTRY CORRIDOR

TO ELEVATOR LOBBY

THE JOURNEY ELEVATIONS

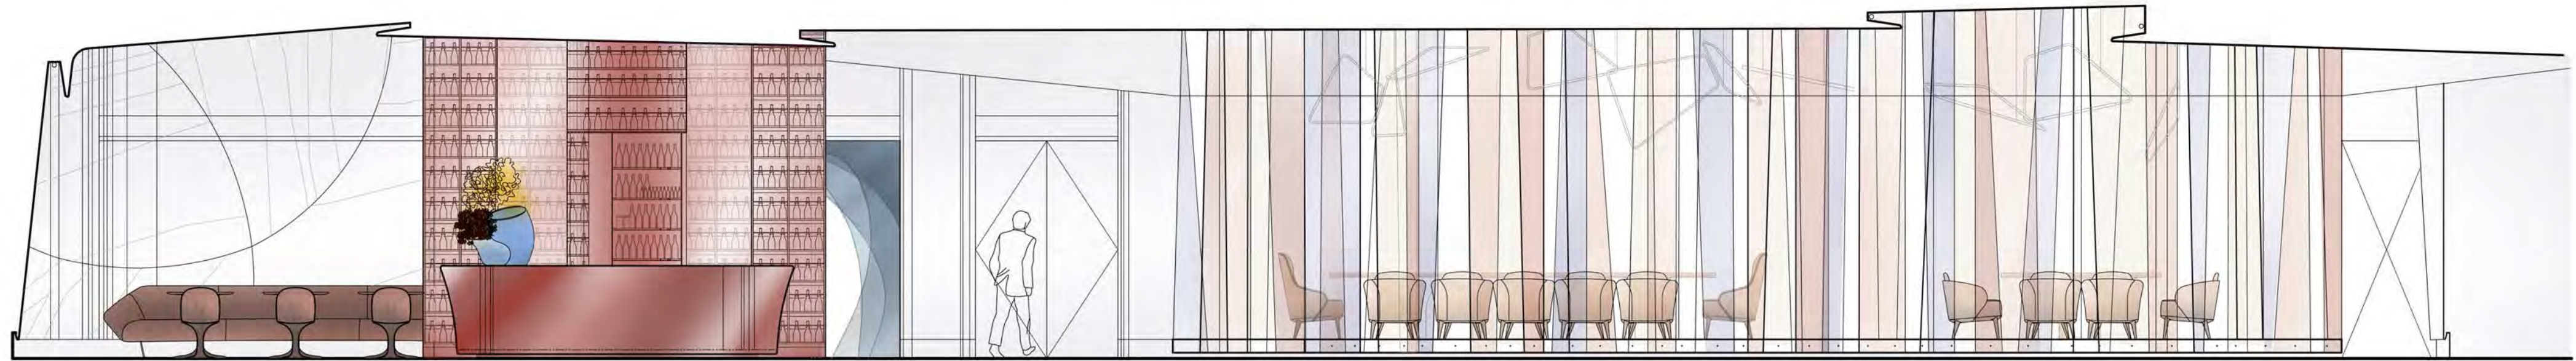

DINING ROOM

PRIVITE DINING ROOM



DINING ROOM


TO ENTRY CORRIDOR

TO KITCHEN


PRIVITE DINING ROOM

TO KITCHEN

THE JOURNEY ELEVATIONS

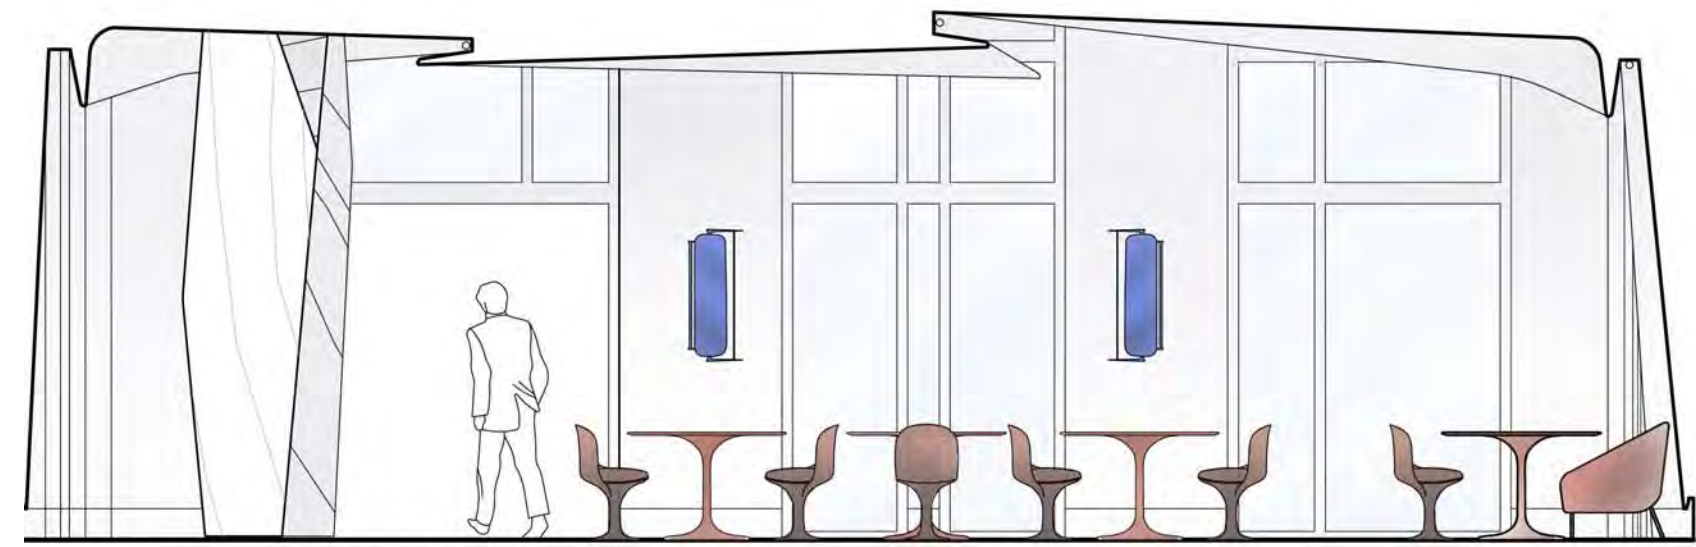

DINING ROOM TO FEATURE CORRIDOR & BAR

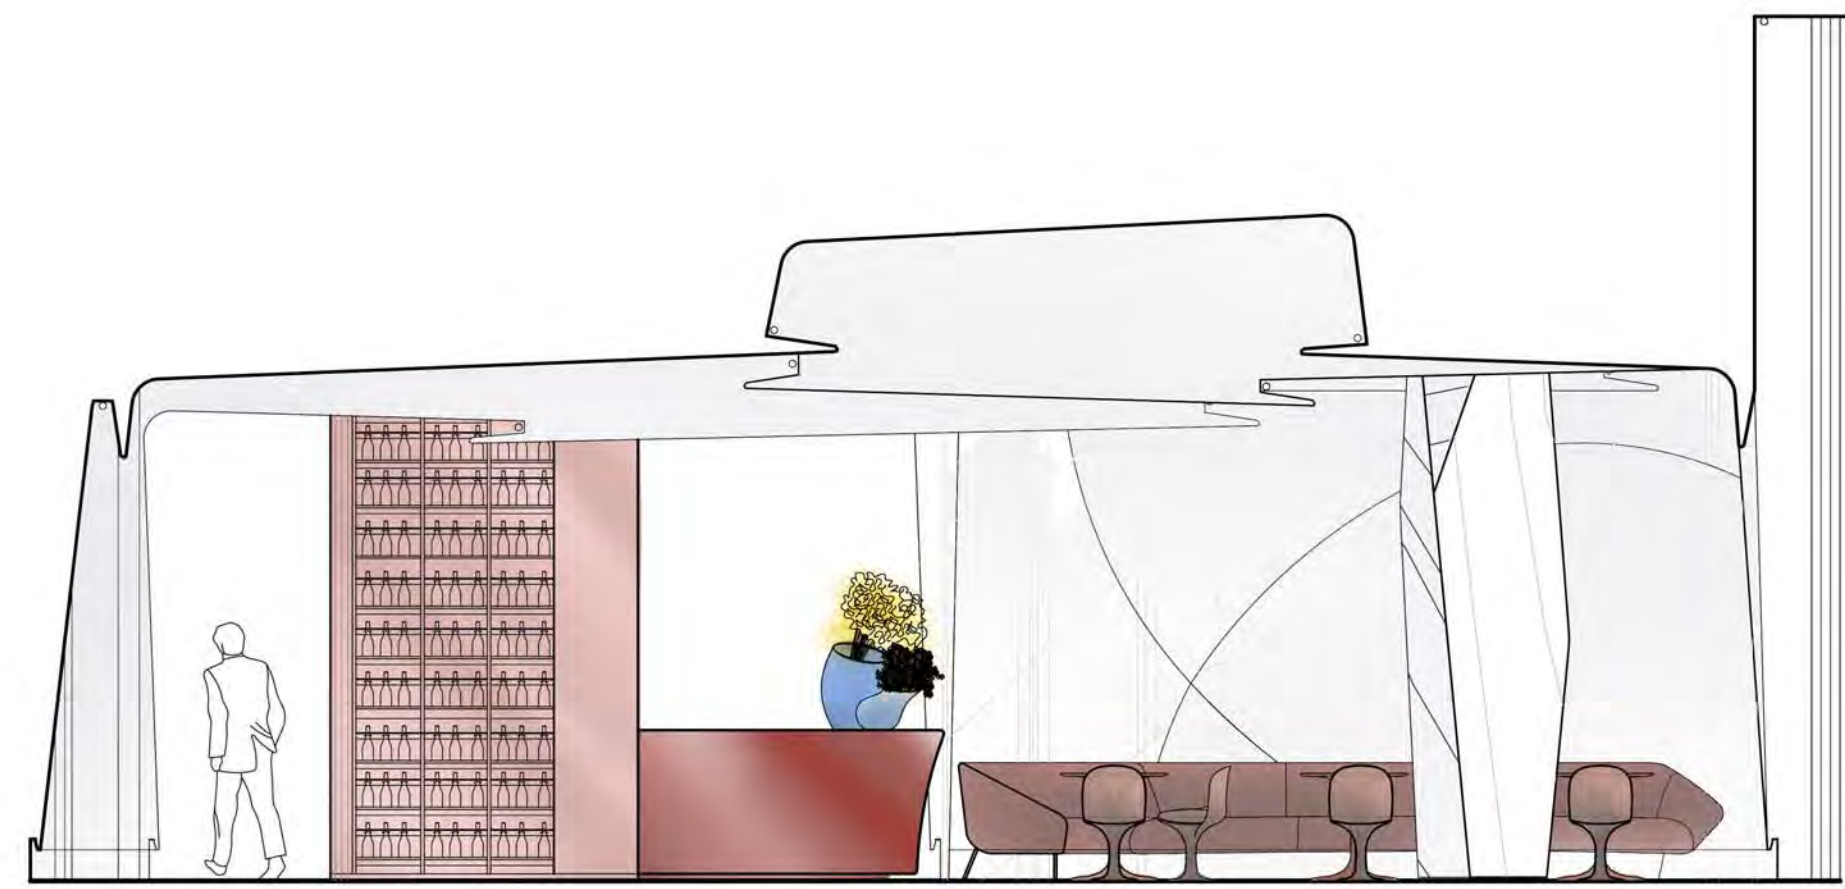

WINE ROOM


DINING ROOM



PDR

PATIO

THE JOURNEY ELEVATIONS / CUPOLA DINING OPTION

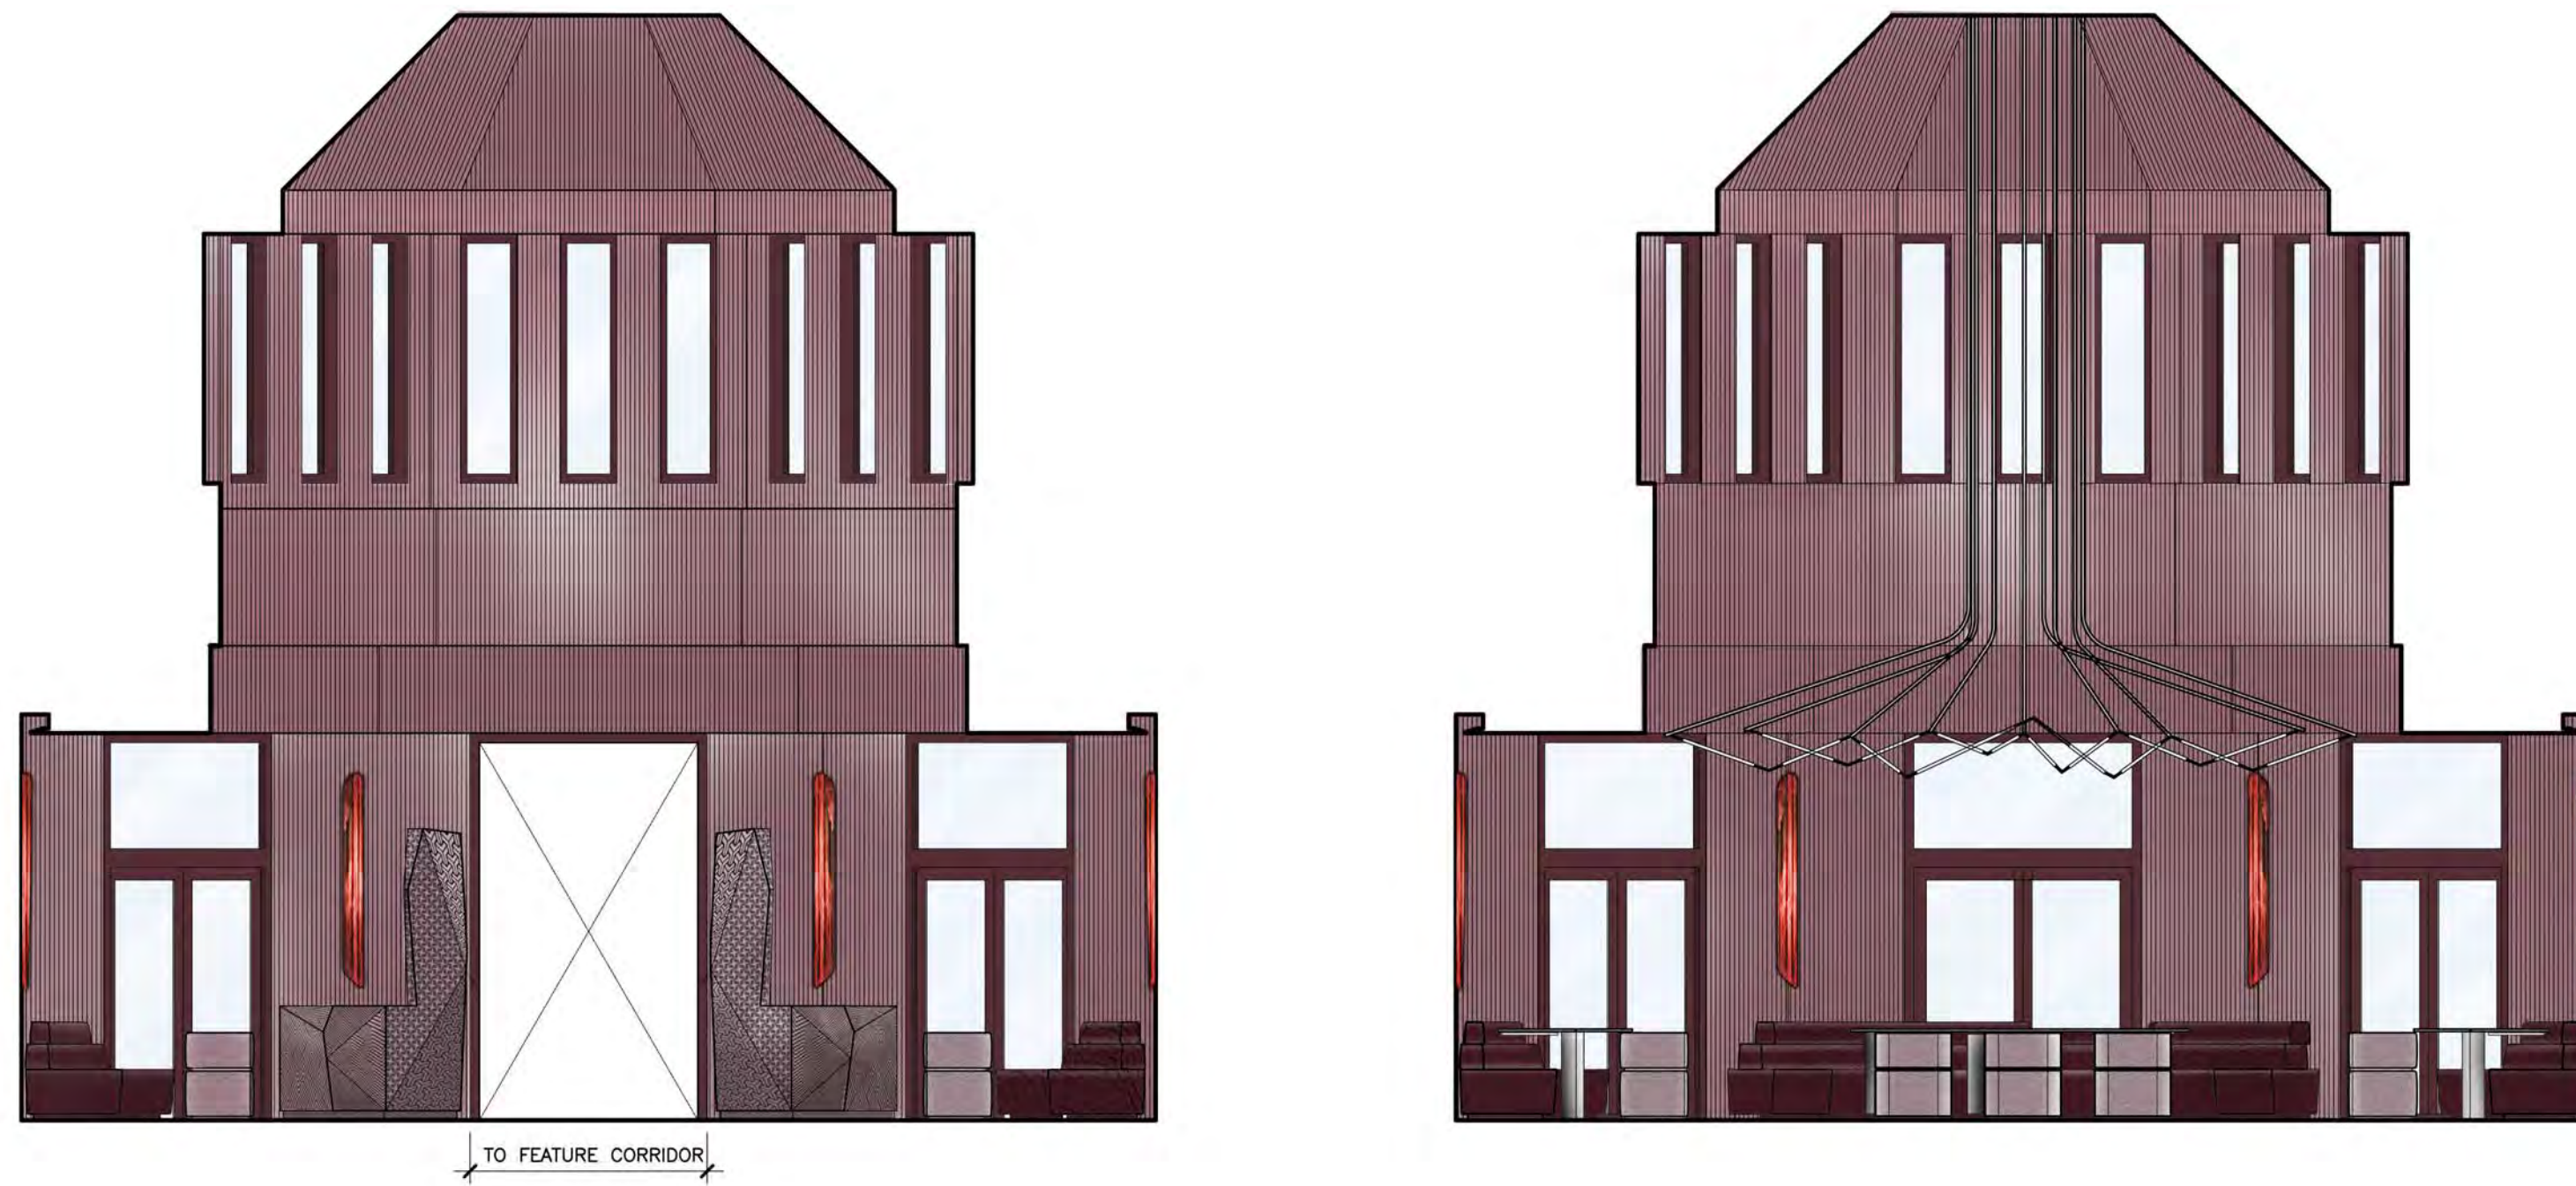


THE JOURNEY ELEVATIONS




THE JOURNEY ELEVATIONS



THE JOURNEY EXPLODED AXONOMETRIC

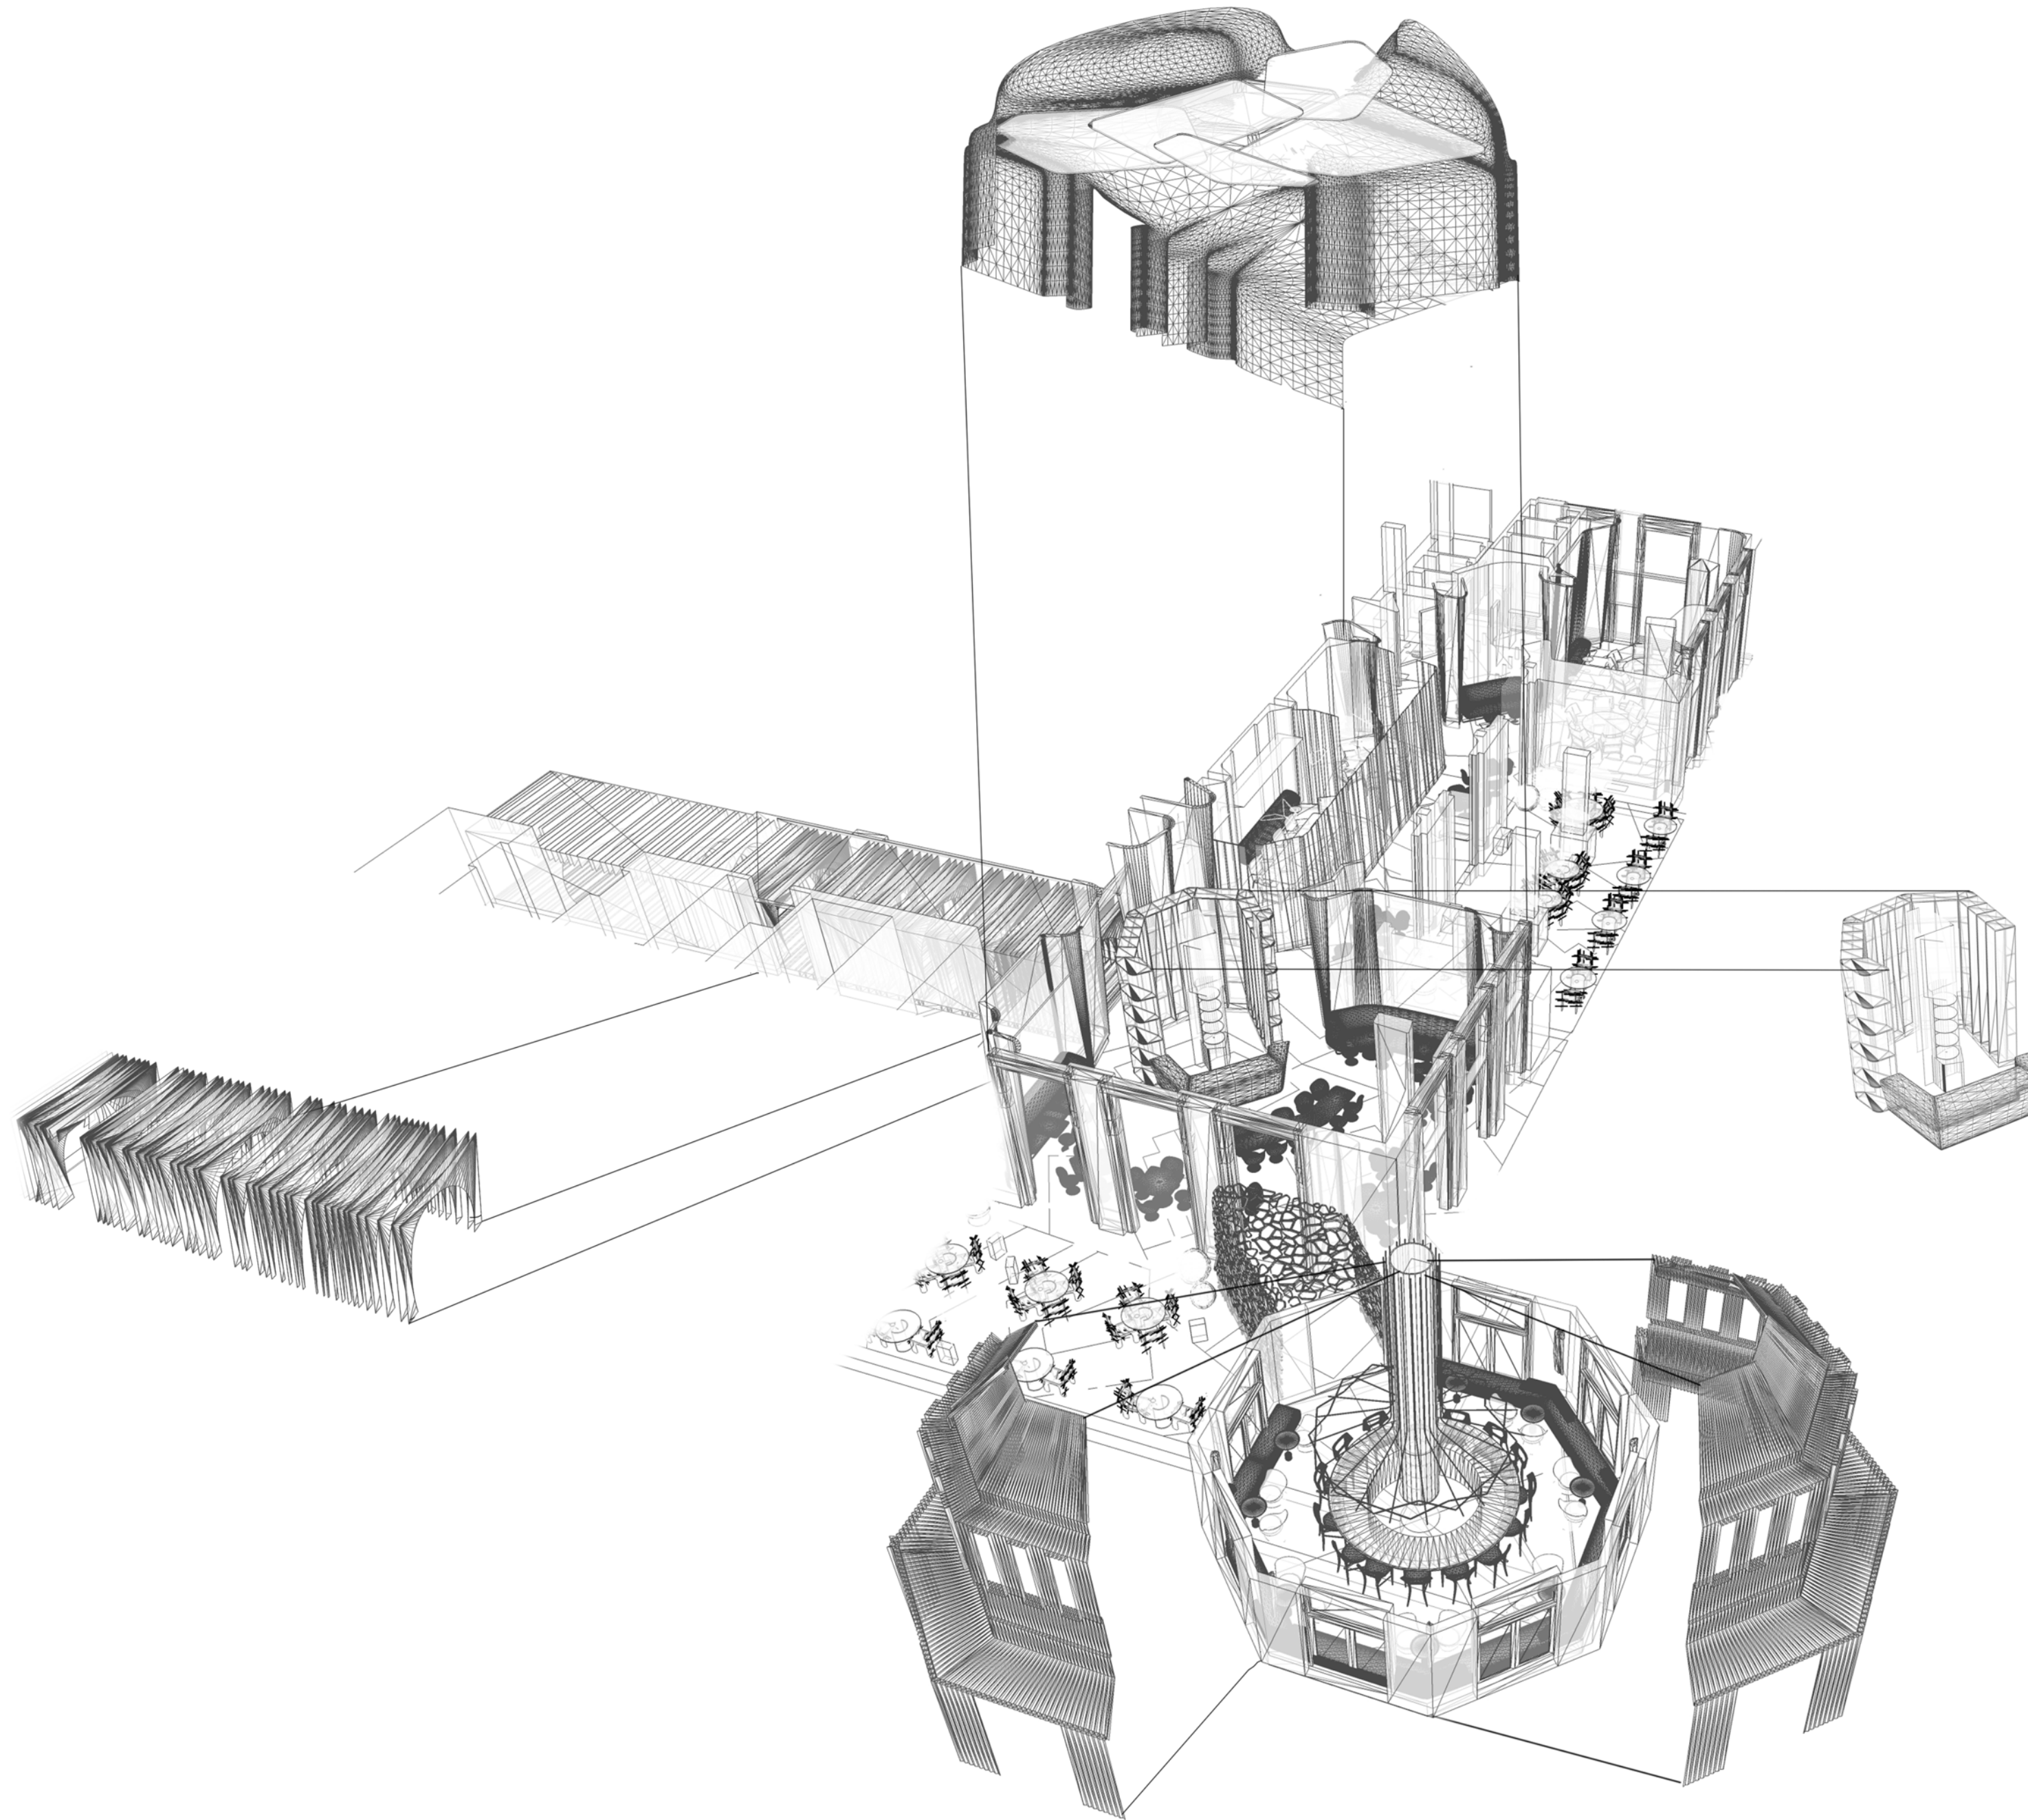

THE JOURNEY EXPLODED AXONOMETRIC

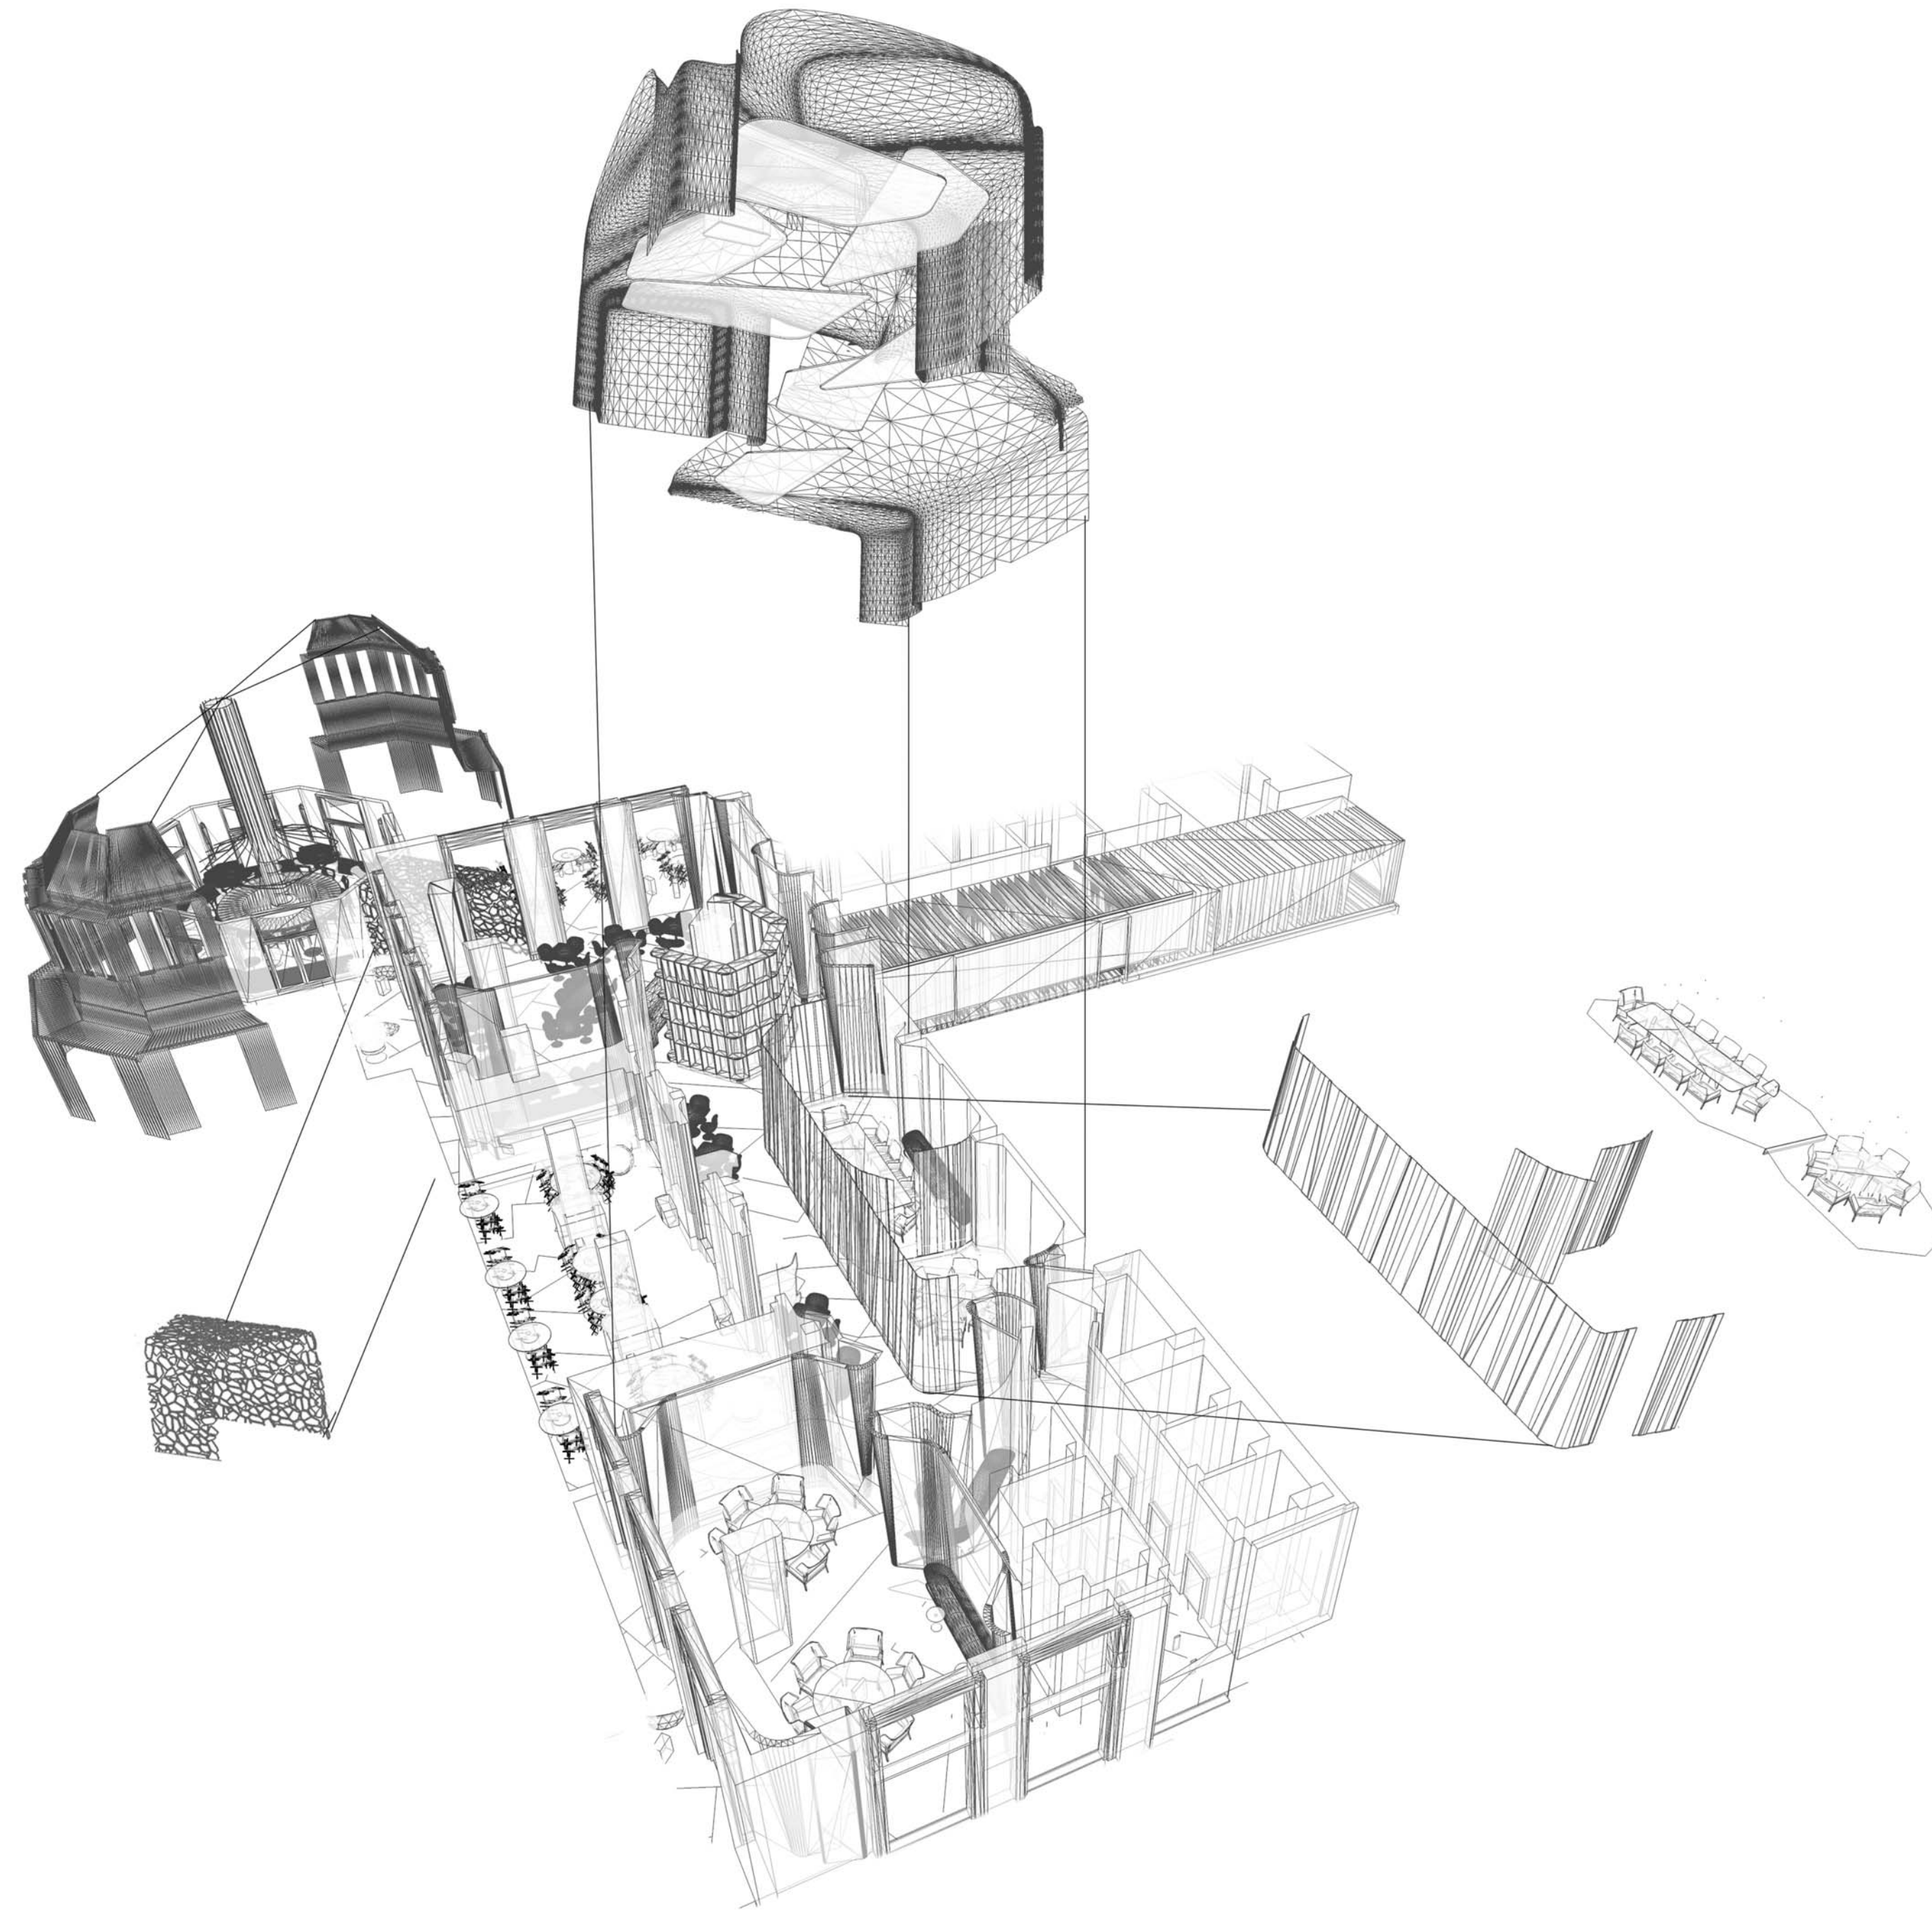

THE JOURNEY FF&E / DINING






THE JOURNEY FF&E / BAR BAR OPTION




THE JOURNEY FF&E / BAR DINING OPTION

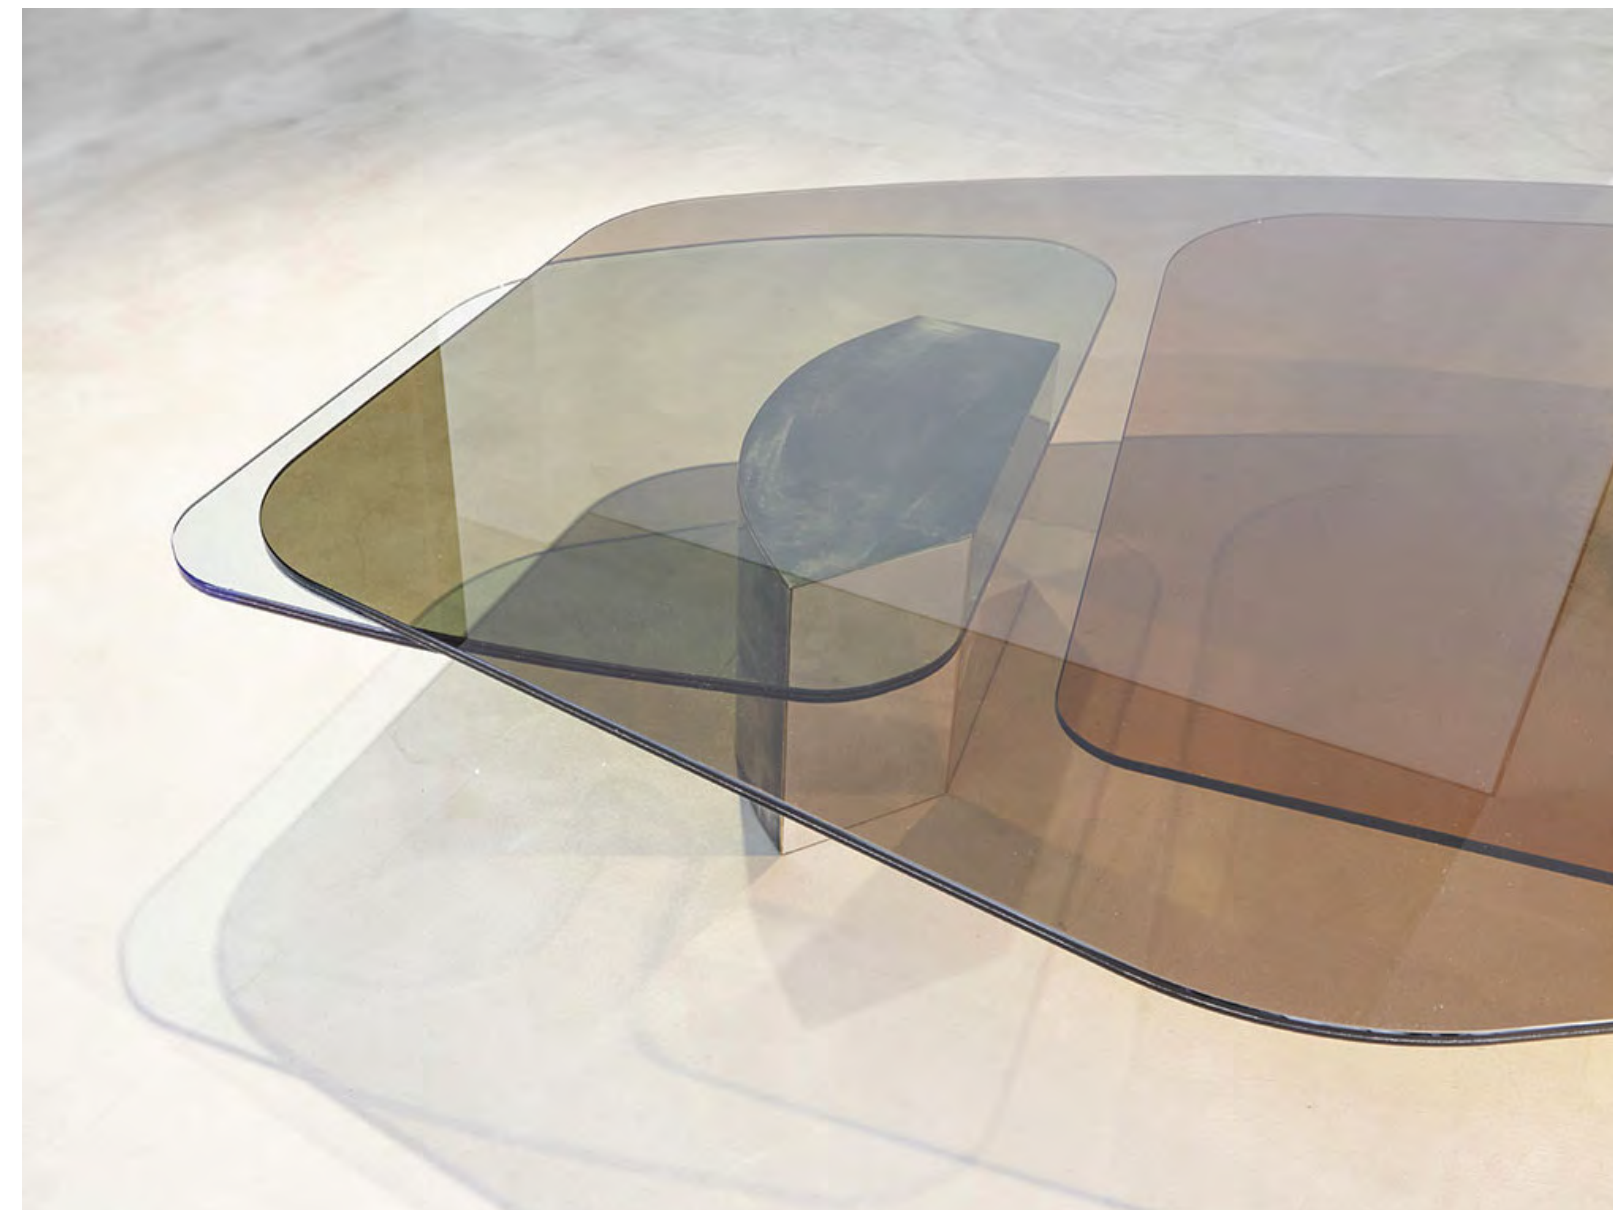




THE JOURNEY FINISHES / ENTRANCE & DINING

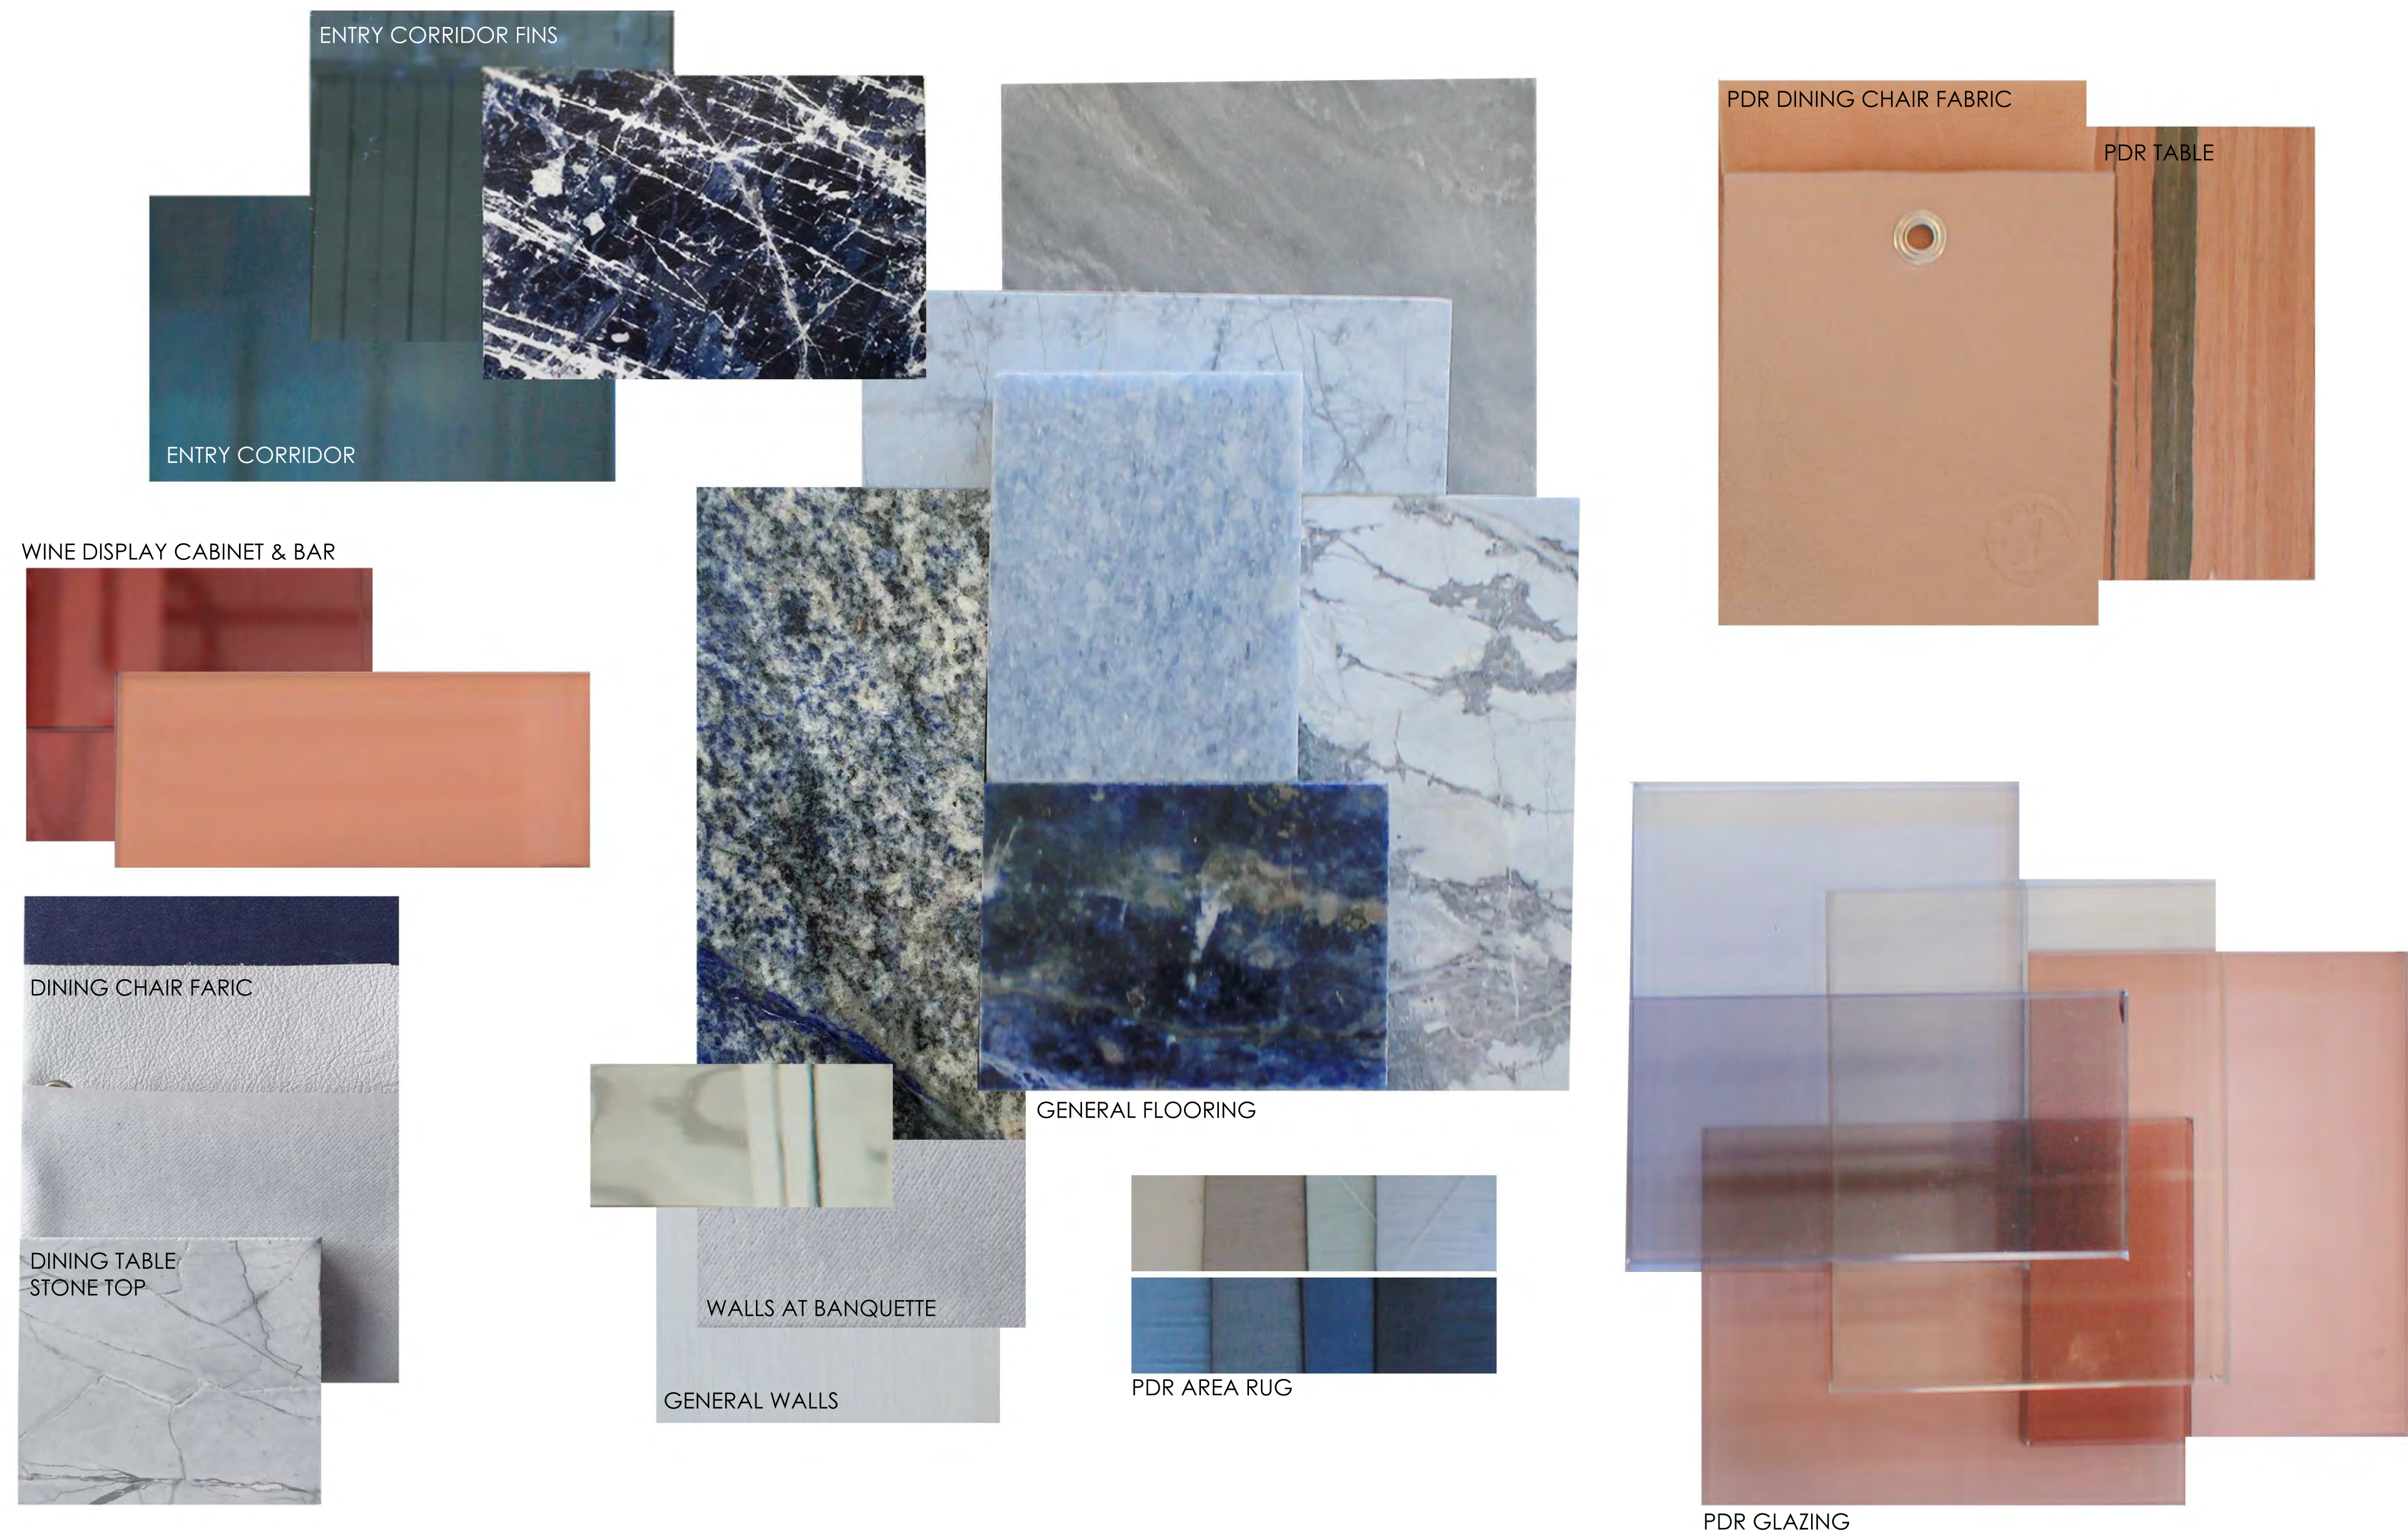

THE JOURNEY FINISHES / PATIO

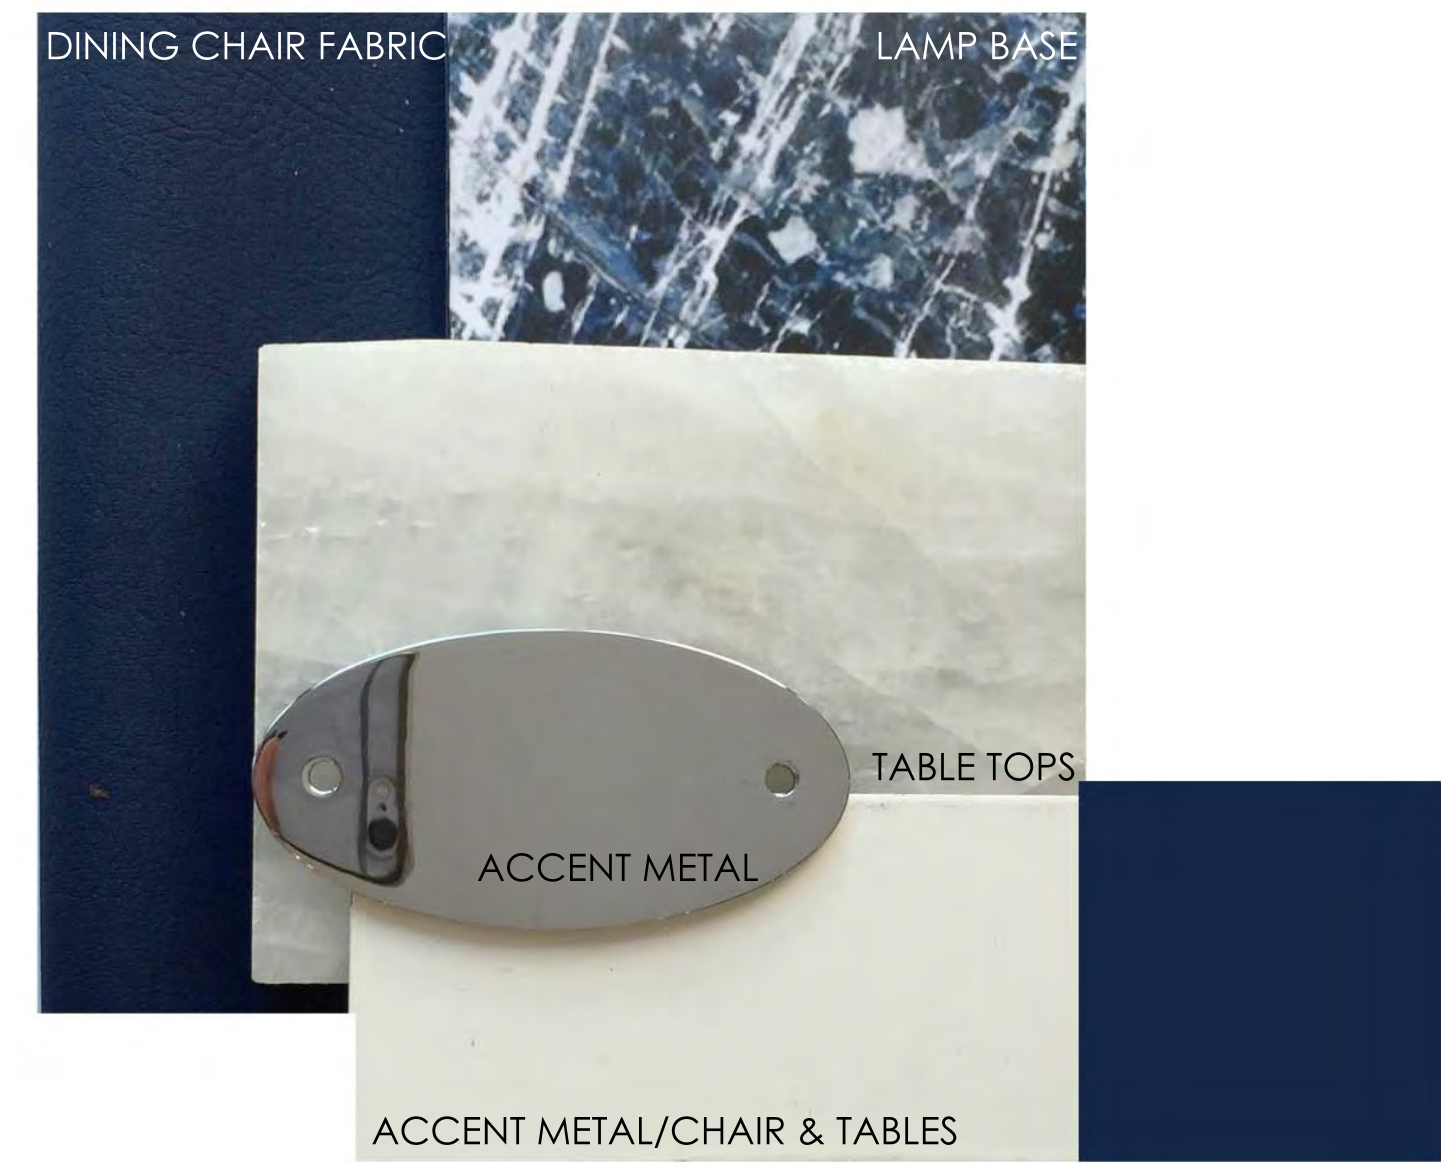


THE JOURNEY FINISHES / CUPOLA

CUPOLA DINING TABLES




WALLS

FLOORING

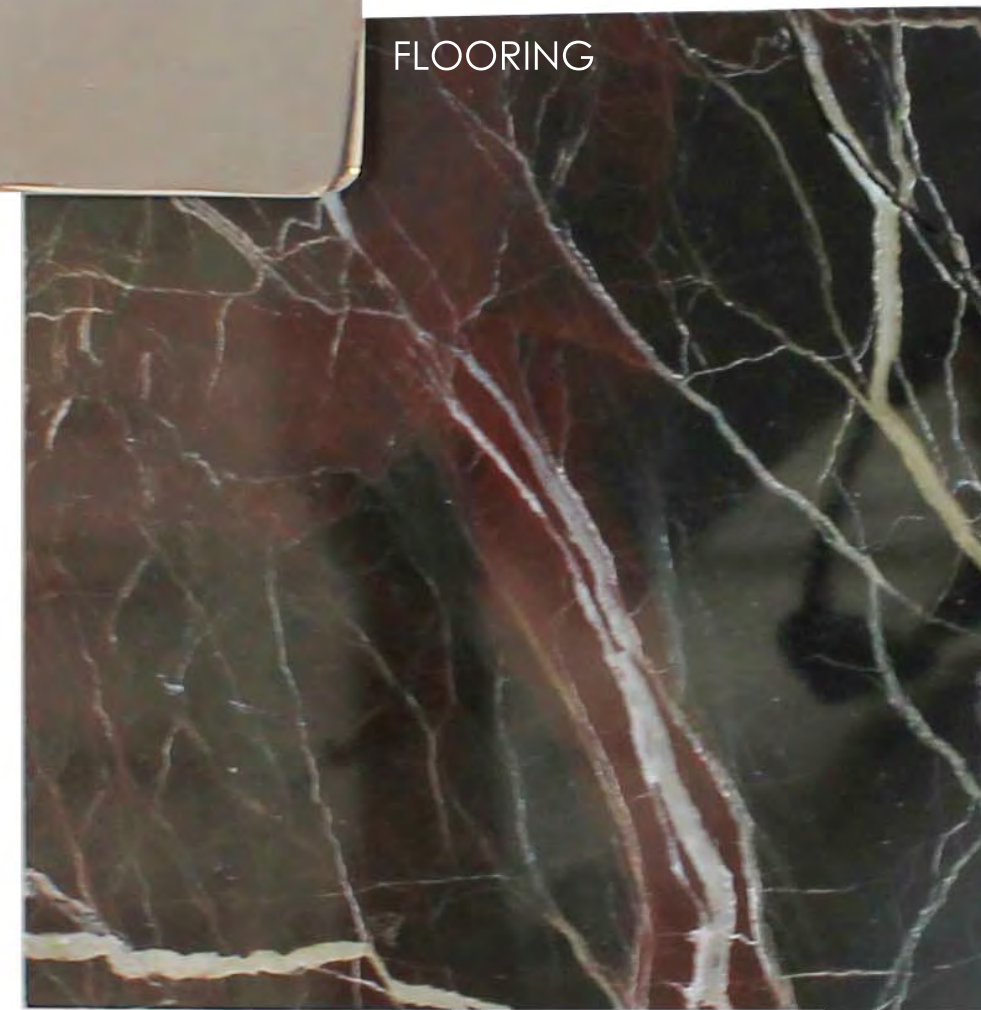

DINING CHAIR FABRIC

BANQUETTE FABRIC

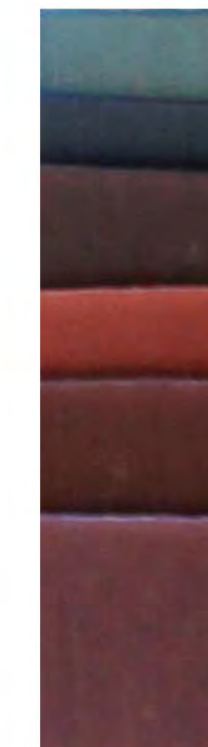

AREA RUG

