

20 WELLINGTON ST.E  
MERCATTO

SCHEMATIC PRESENTATION - MARCH 13TH 2018

**mercatto**

STUDIO  
MUNGE

GROUND FLOOR ARCHITECTURAL DETAILS



SCULPTURAL ELEMENTS



RHYTHMIC PATTERNS



GROUND FLOOR BAR



LAYERED METAL WORK



INTEGRATED TEXTURES



GROUND FLOOR KITCHEN BAR

INTRICATE DETAILS



AUTHENTIC



RAW MEETS REFINED





GROUND FLOOR PRIVATE DINING ROOM




ECLECTIC COMPOSITION








GROUND FLOOR FLOOR PLAN

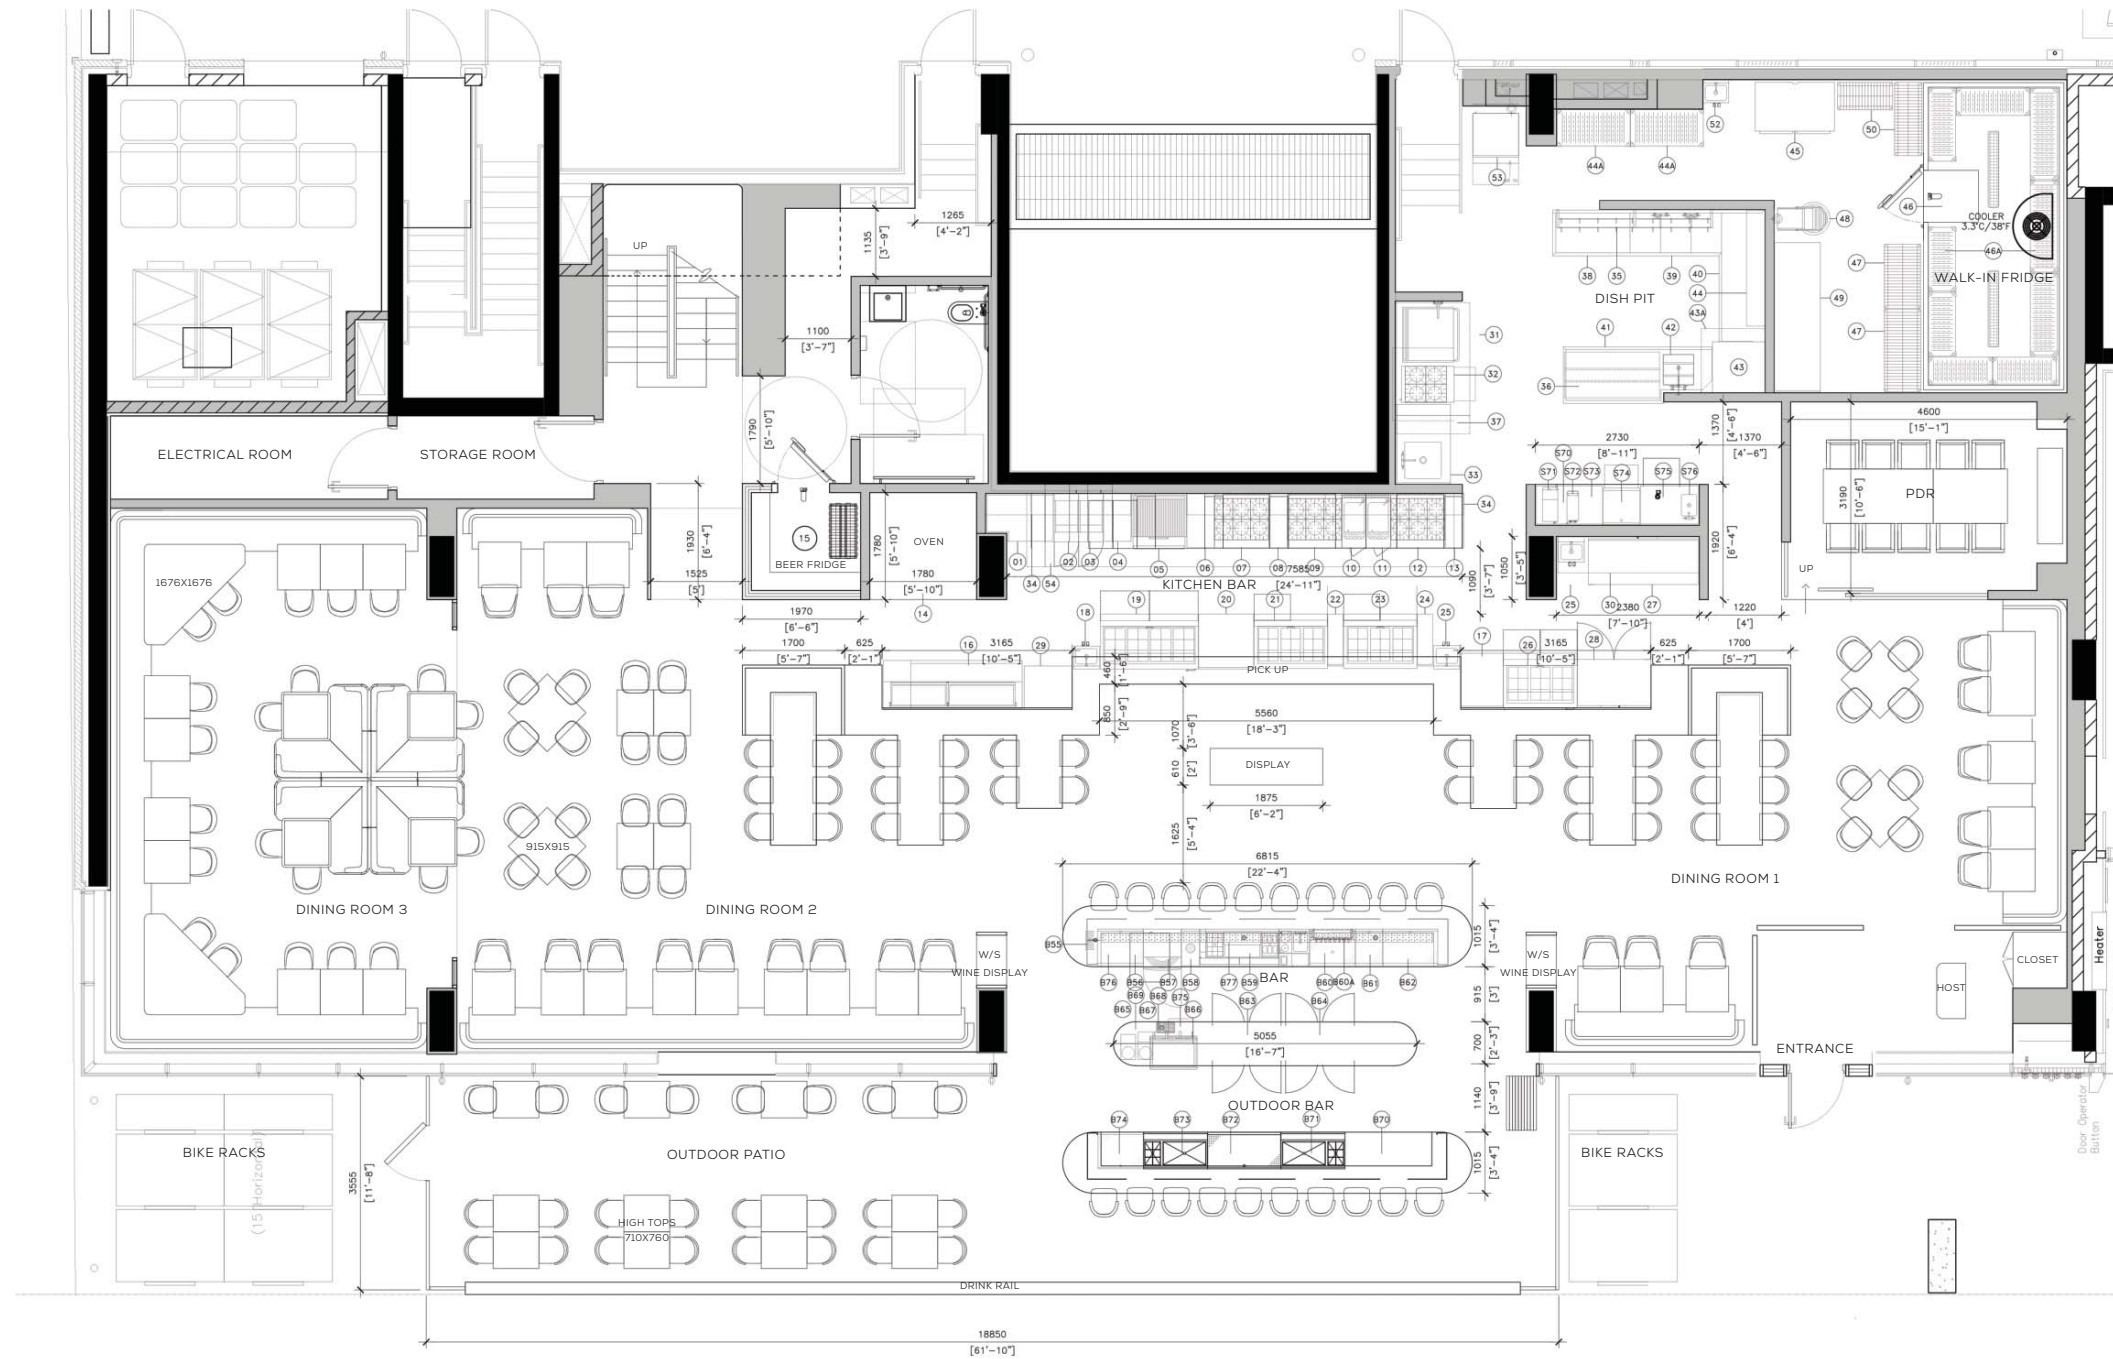

GROUND FLOOR REFLECTED CEILING PLAN

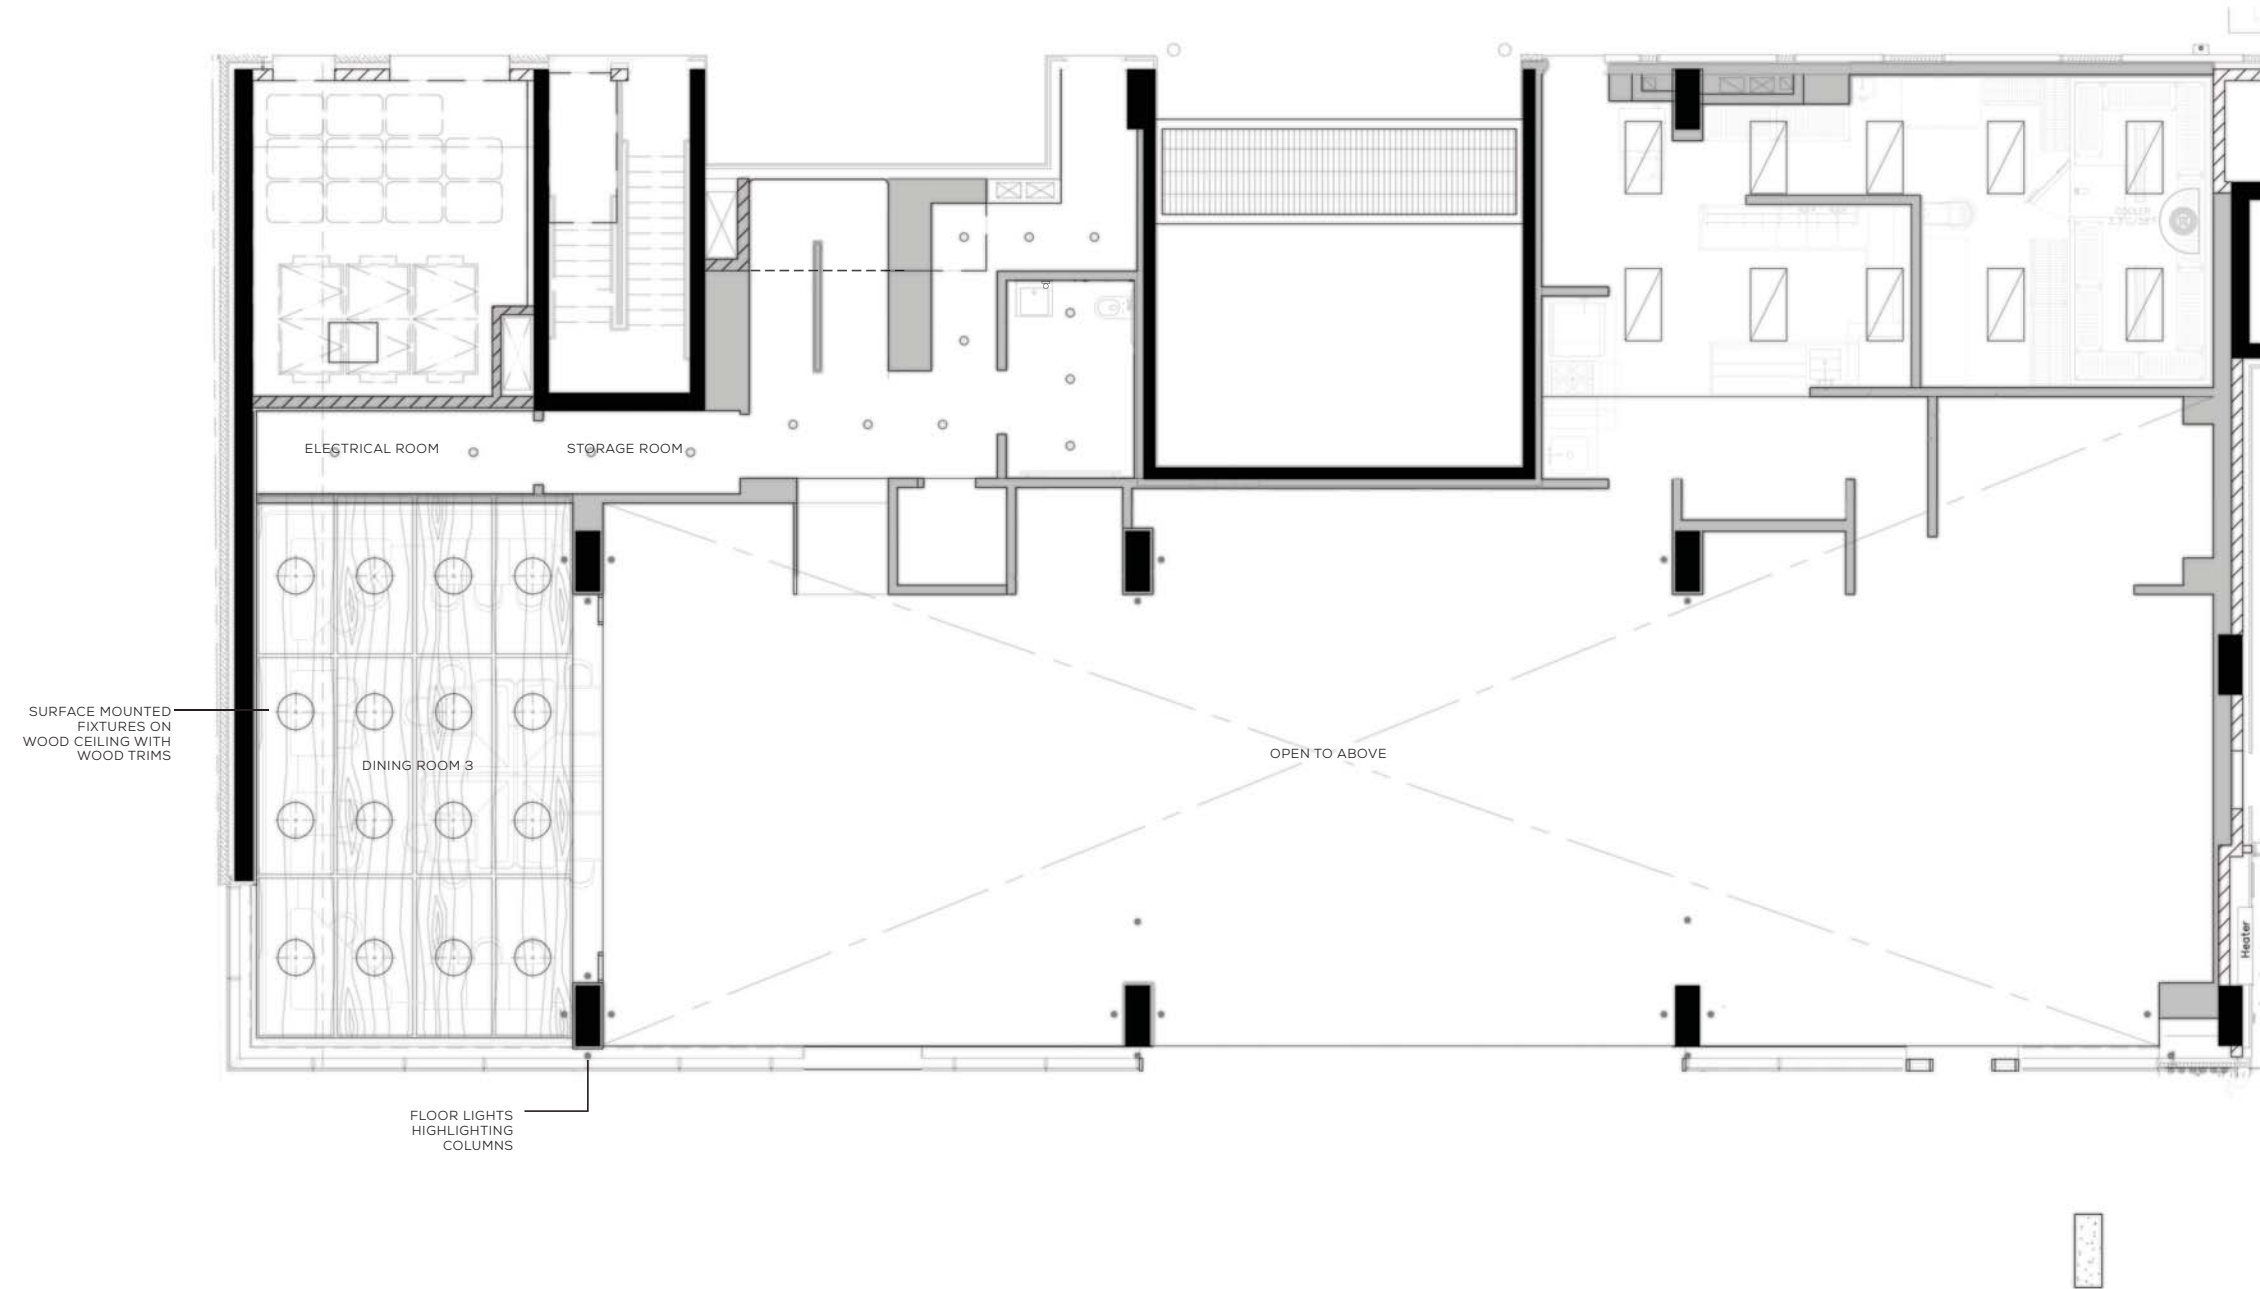


GROUND FLOOR FLOOR FINISHES PLAN

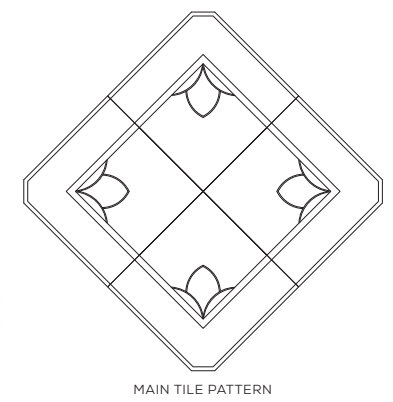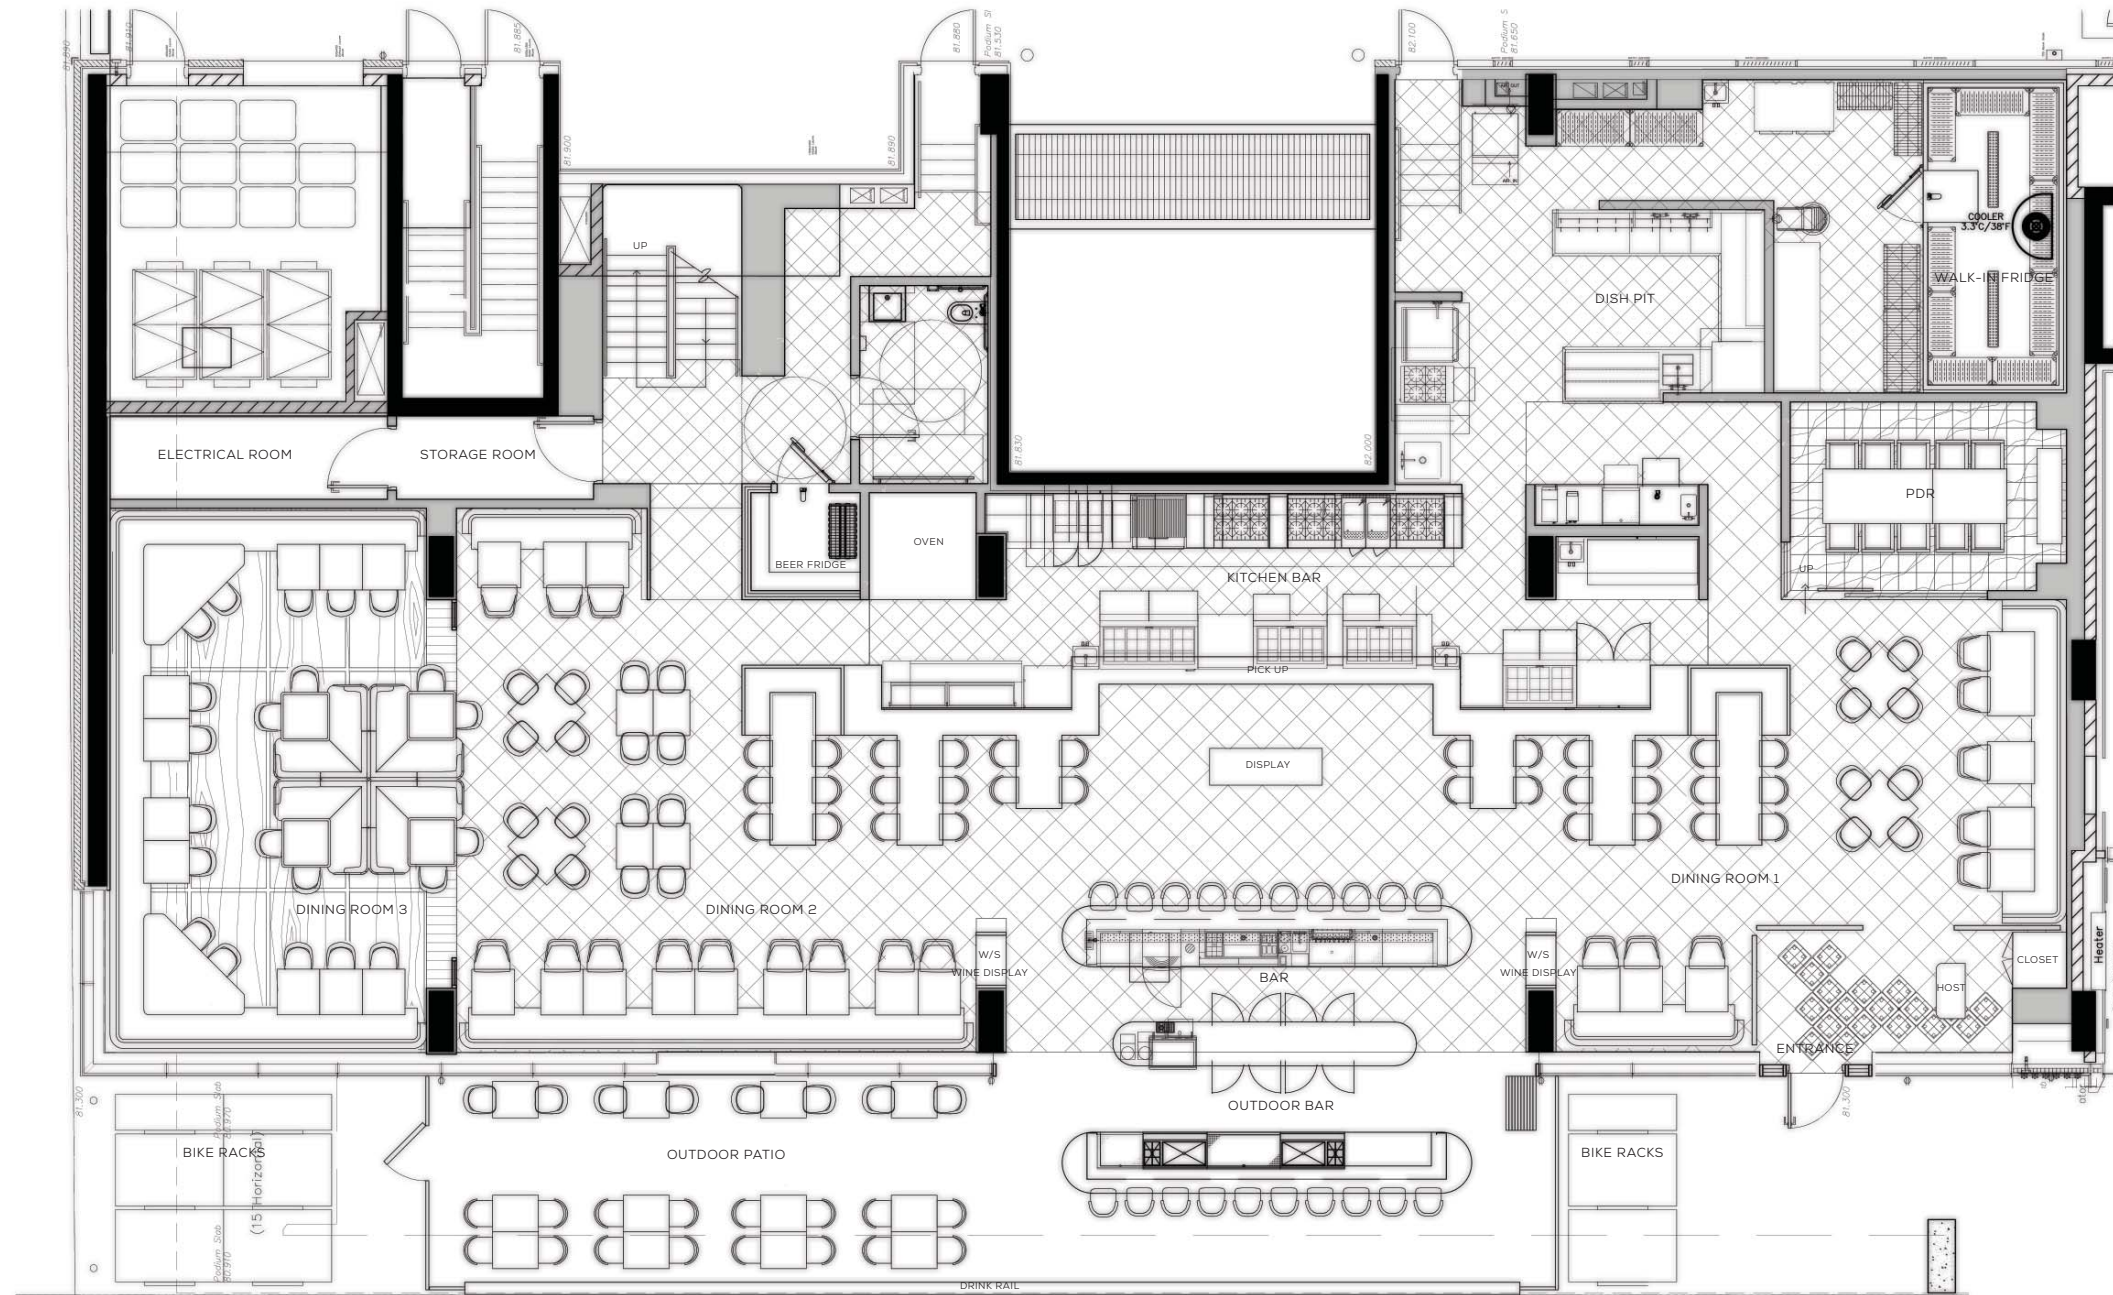




MEZZANINE FLOOR FLOOR PLAN

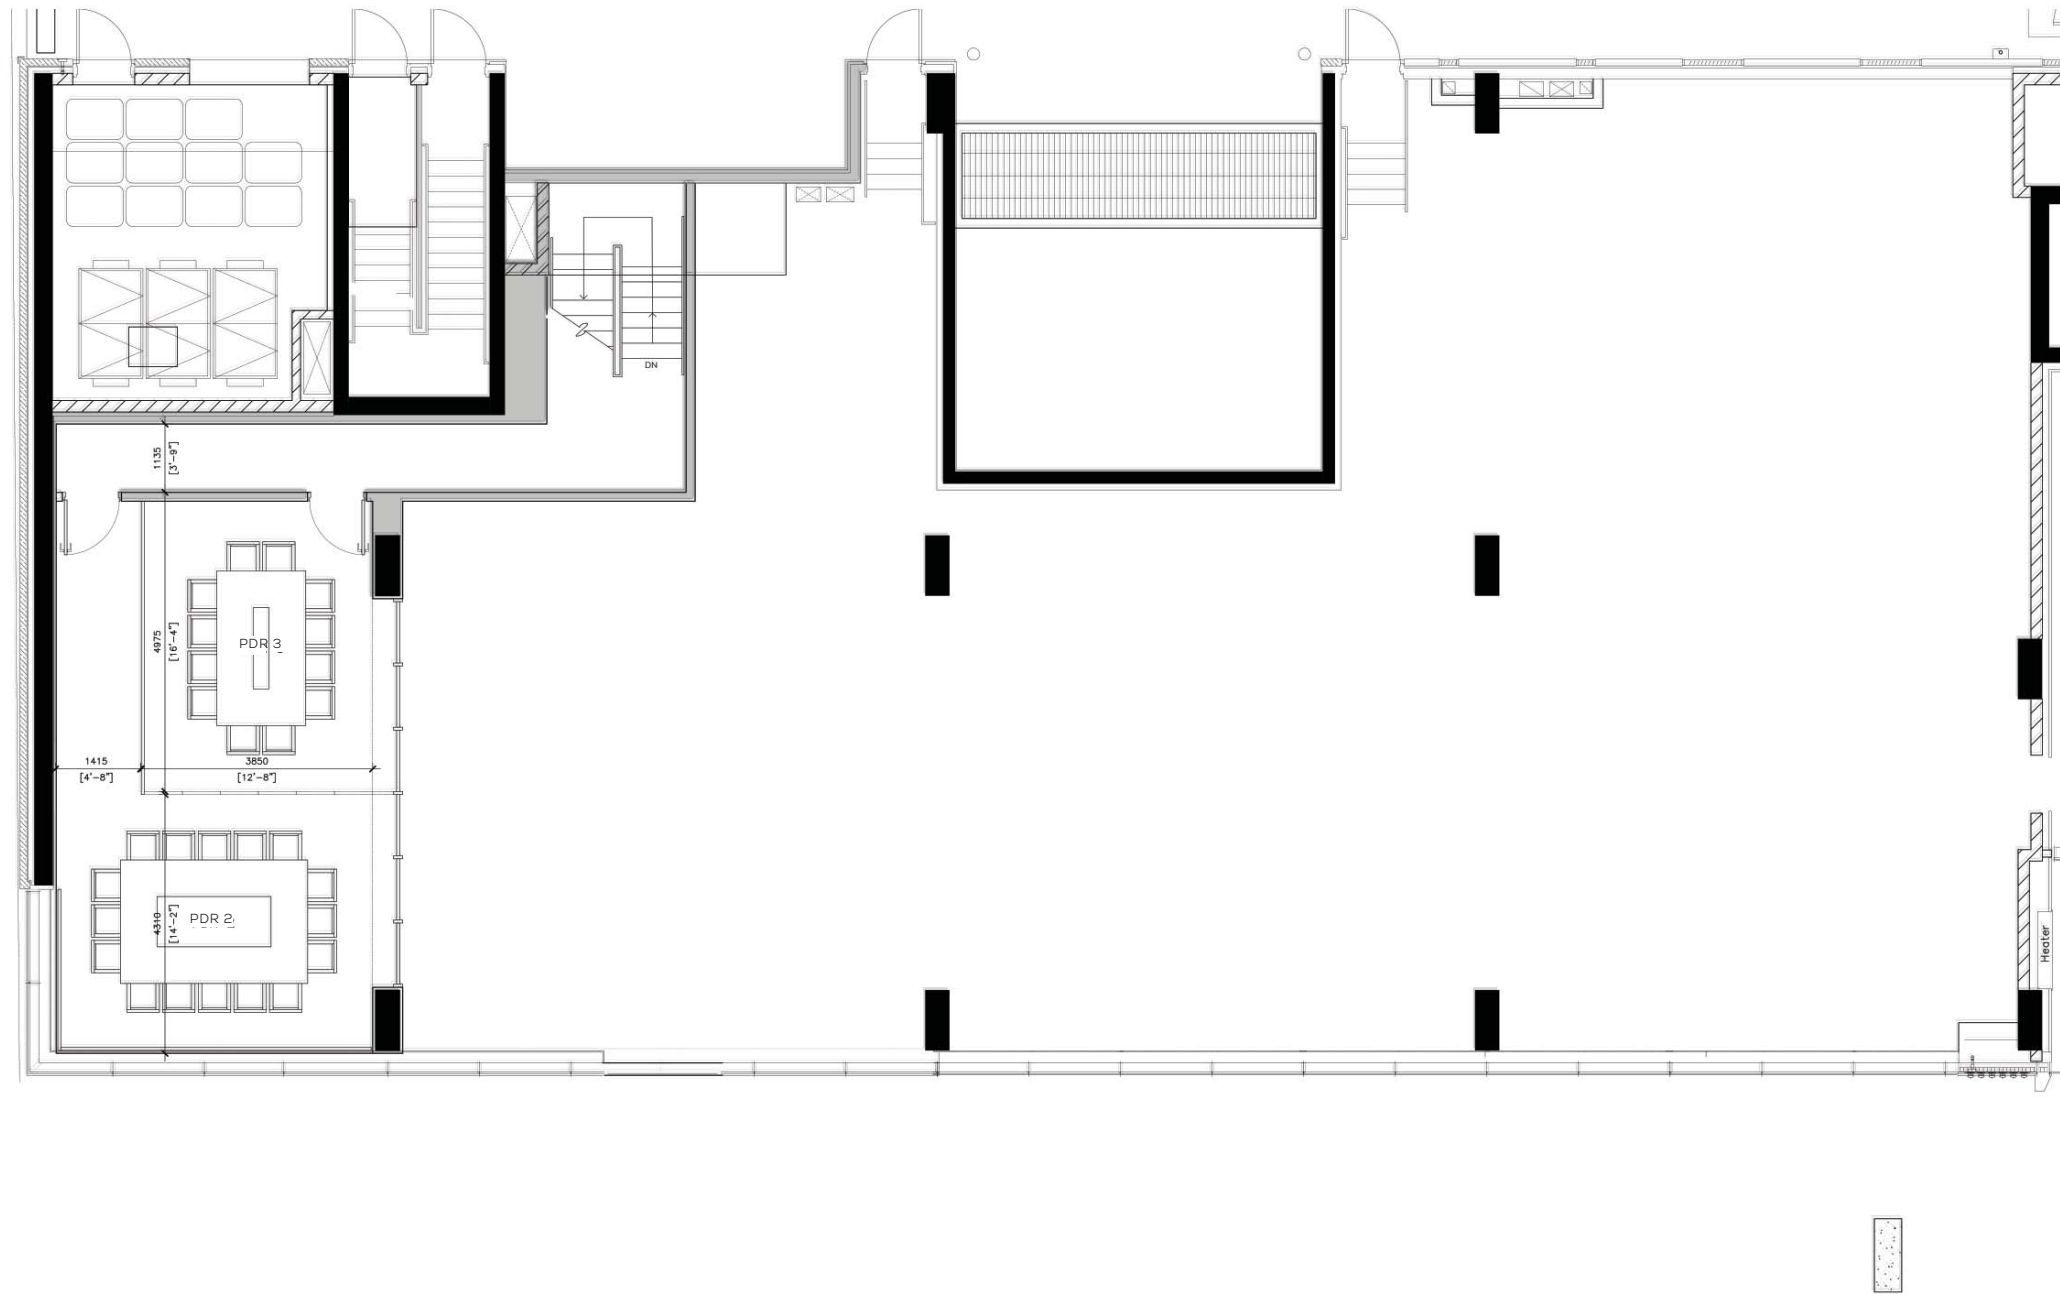


MEZZANINE FLOOR REFLECTED CEILING PLAN

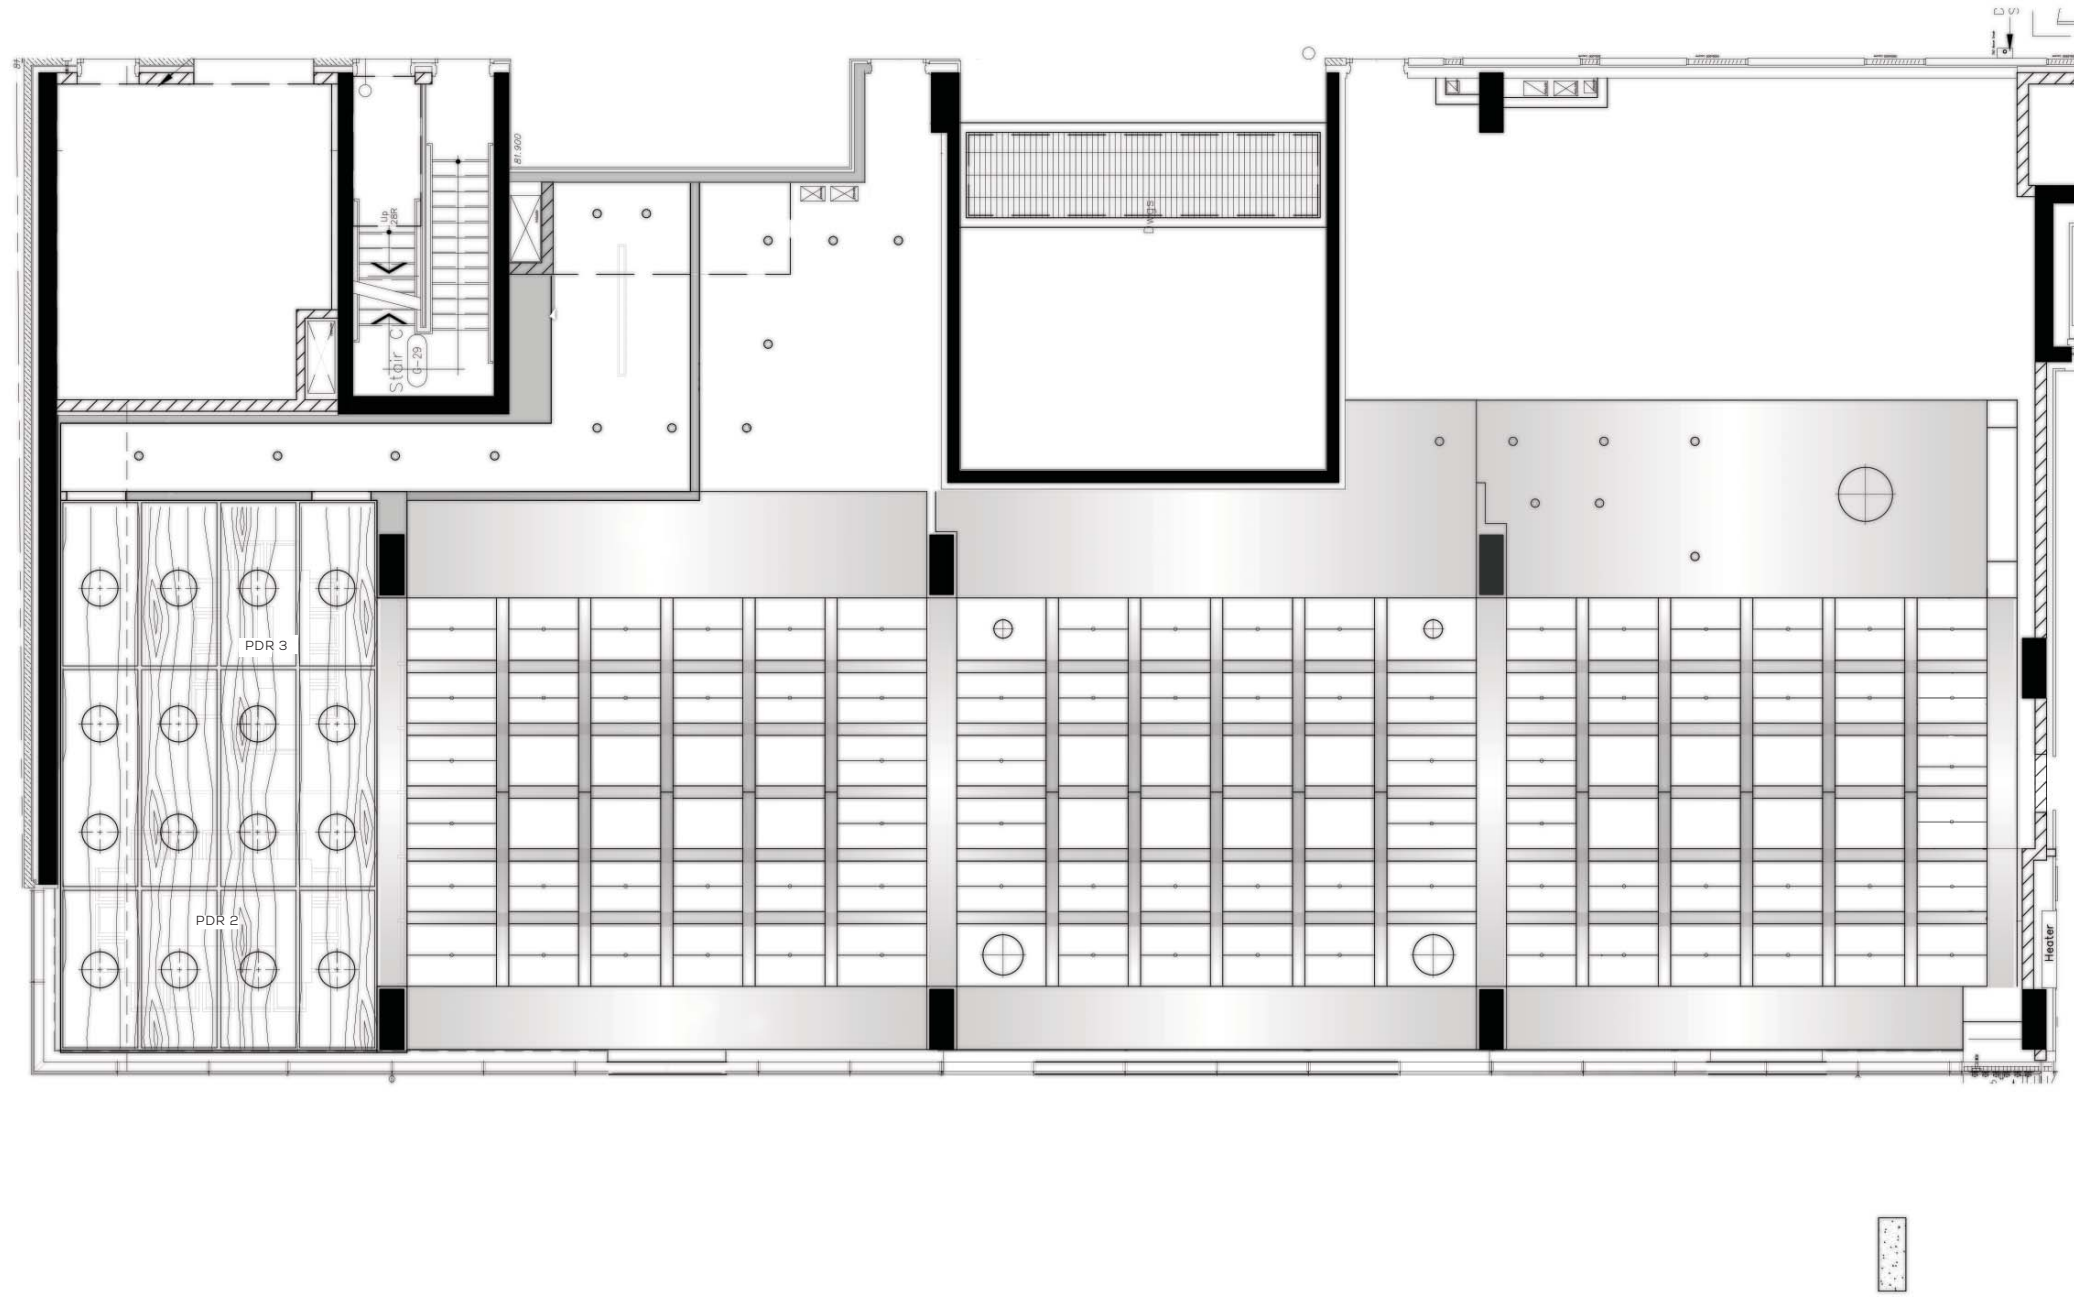




MEZZANINE FLOOR FLOOR FINISHES PLAN

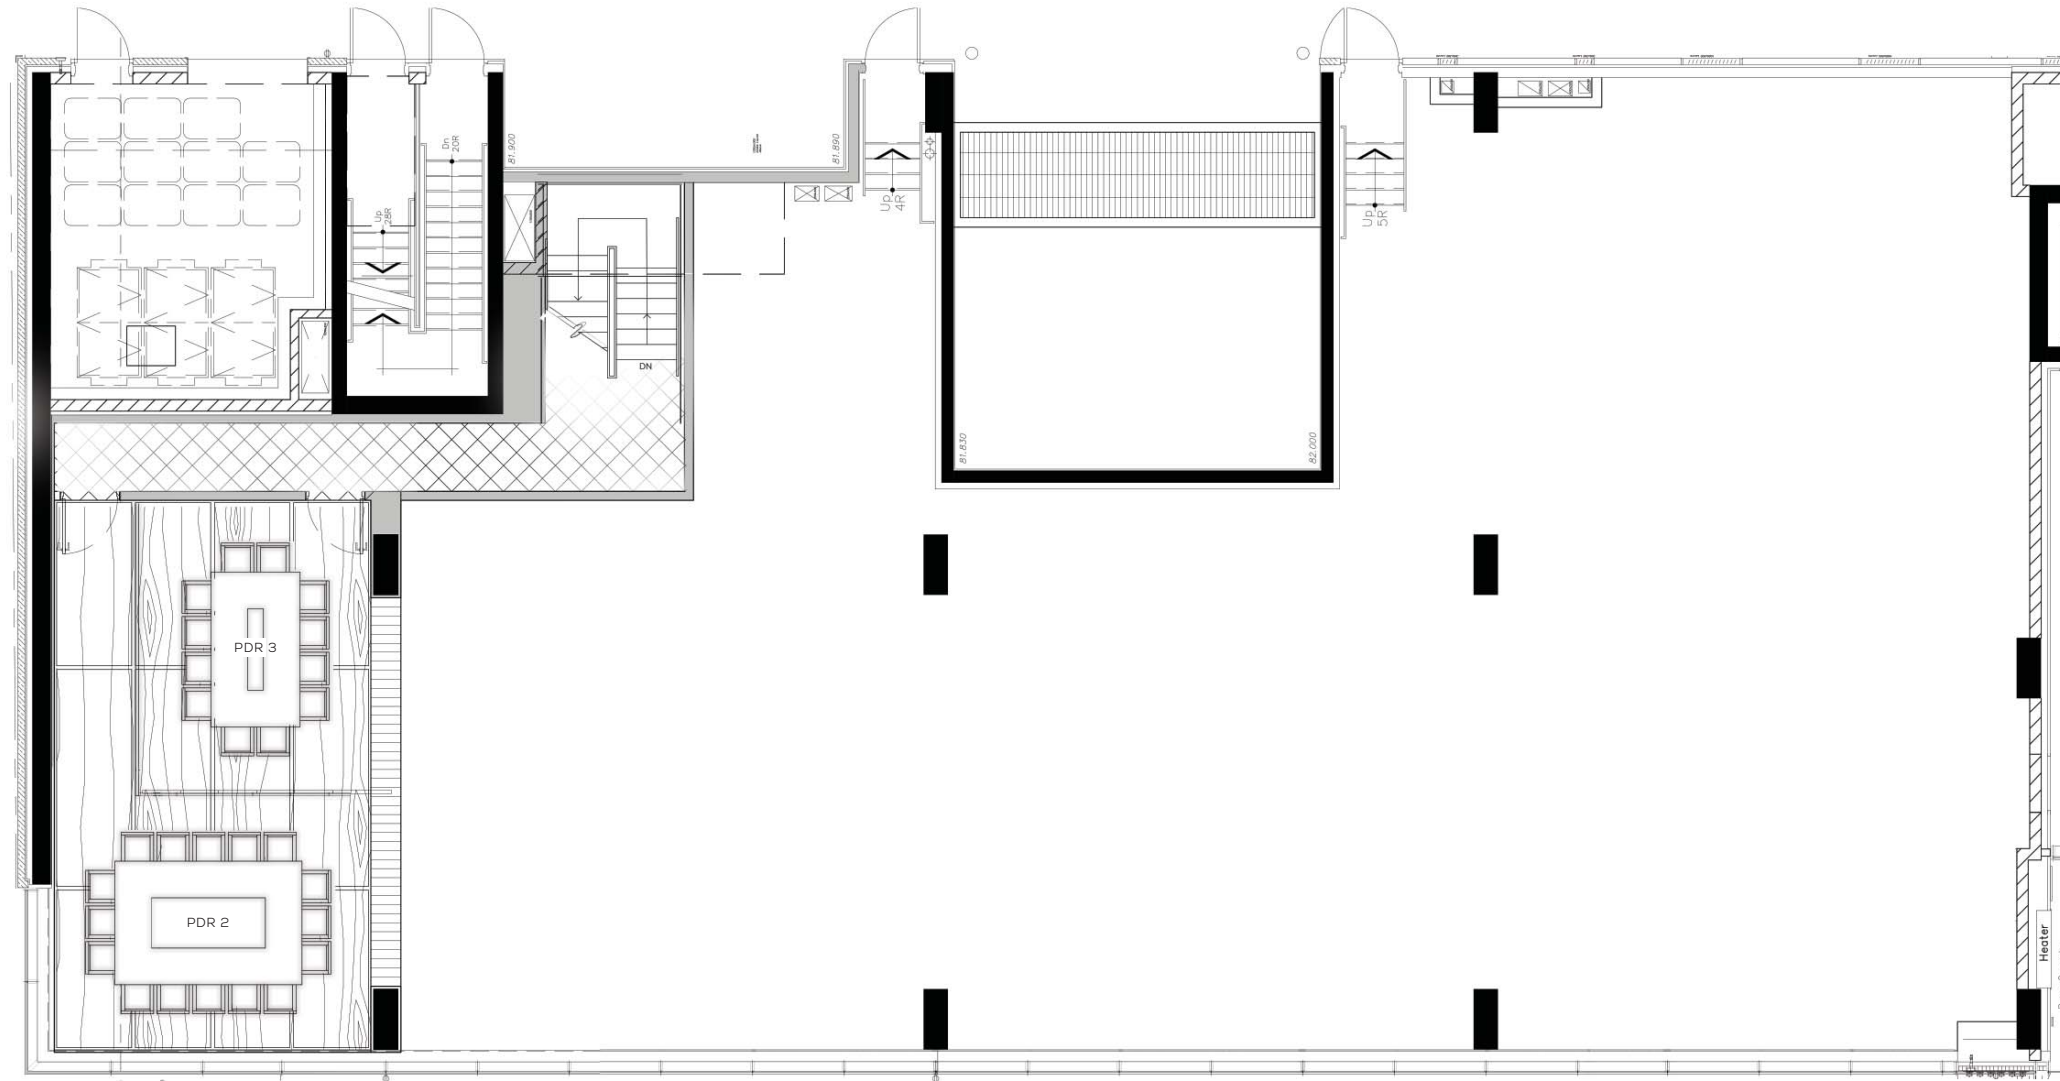


MEZZANINE(BASEMENT) FLOOR FLOOR PLAN

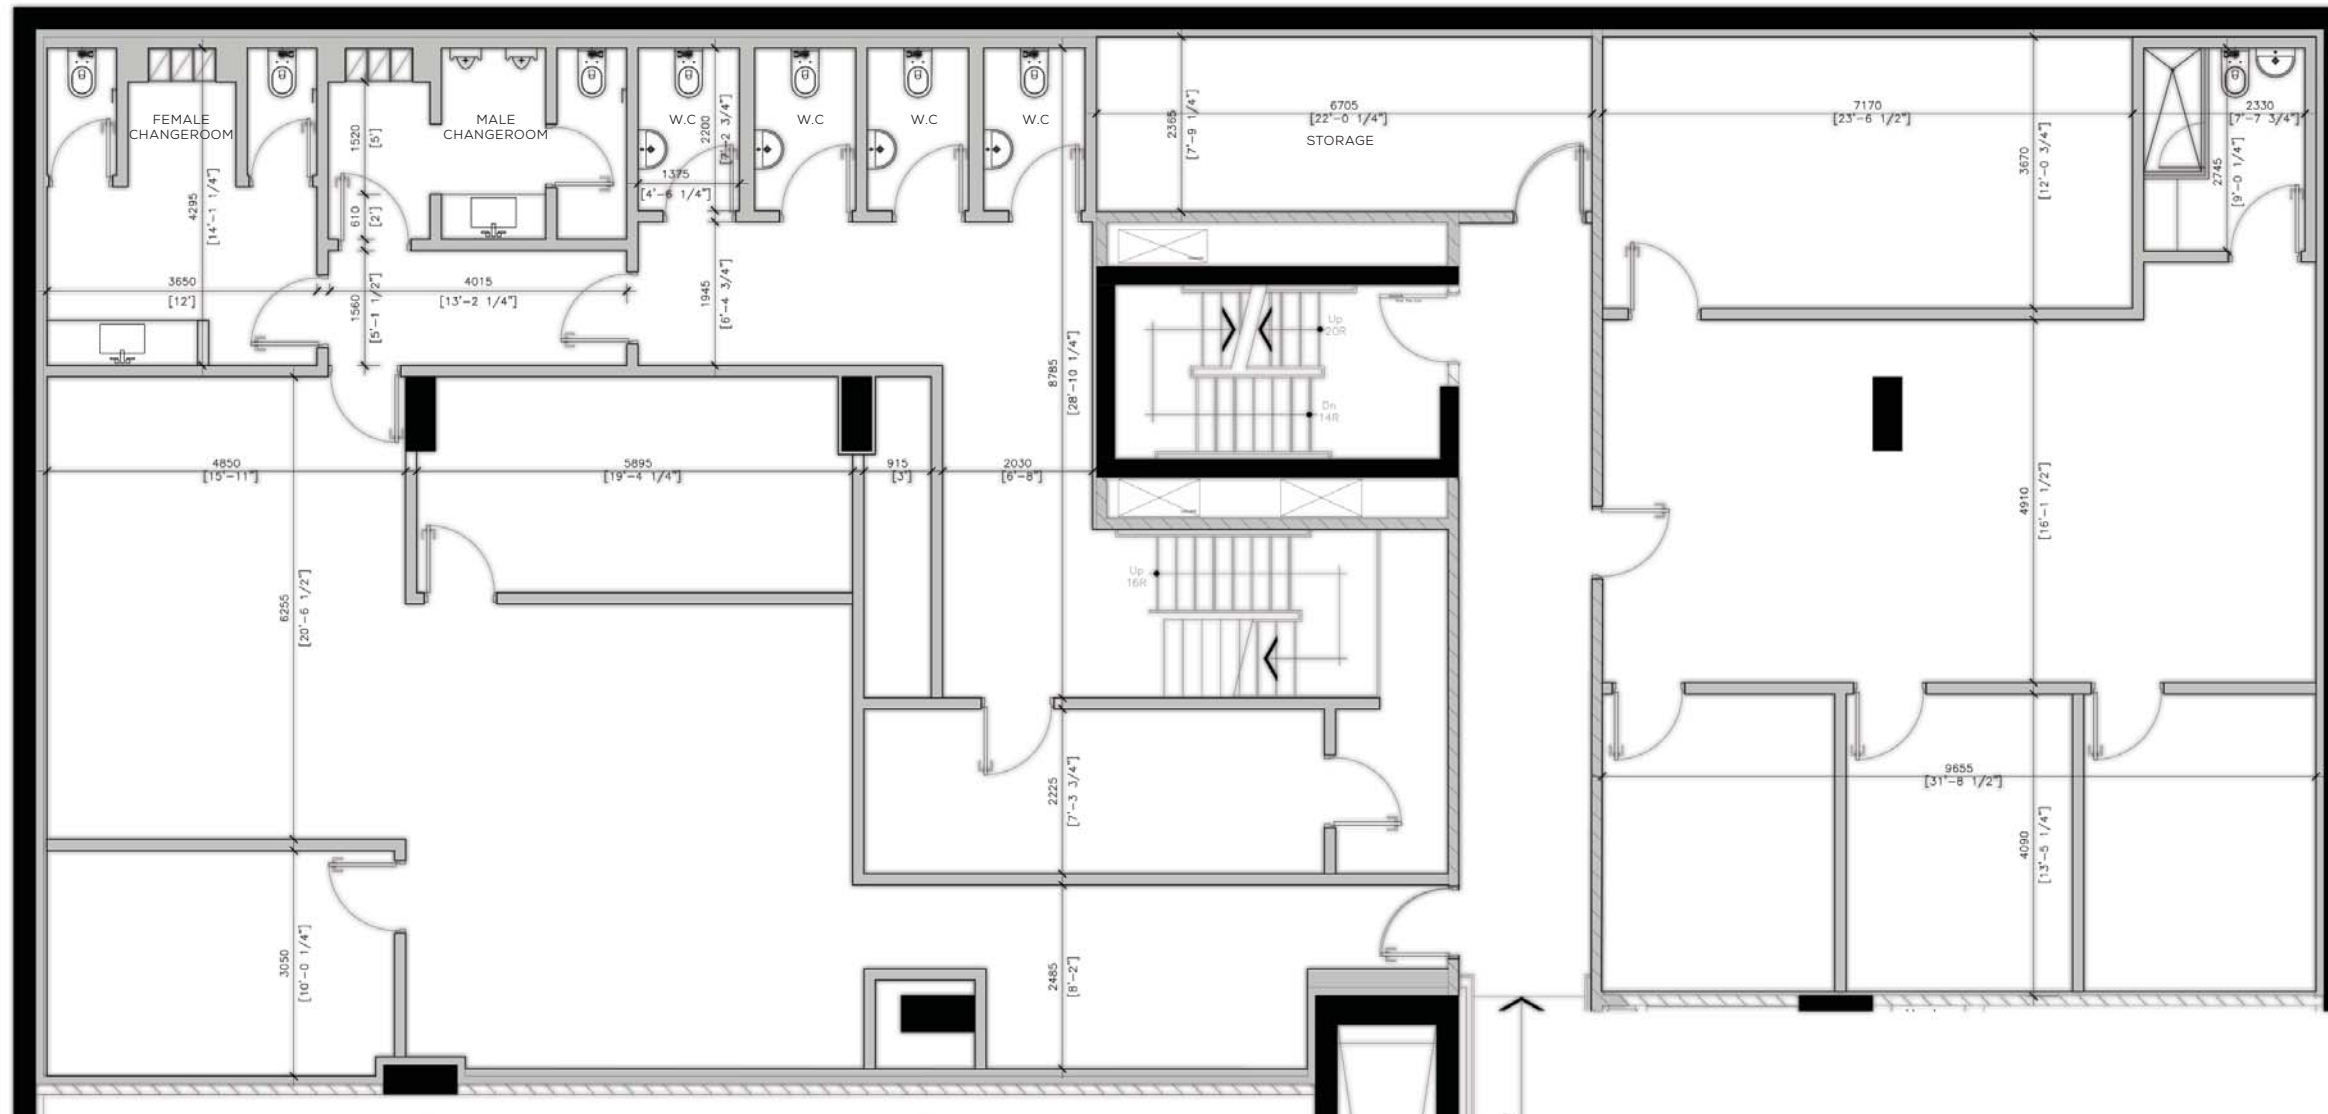




MEZZANINE(BASEMENT) FLOOR REFLECTED CEILING PLAN



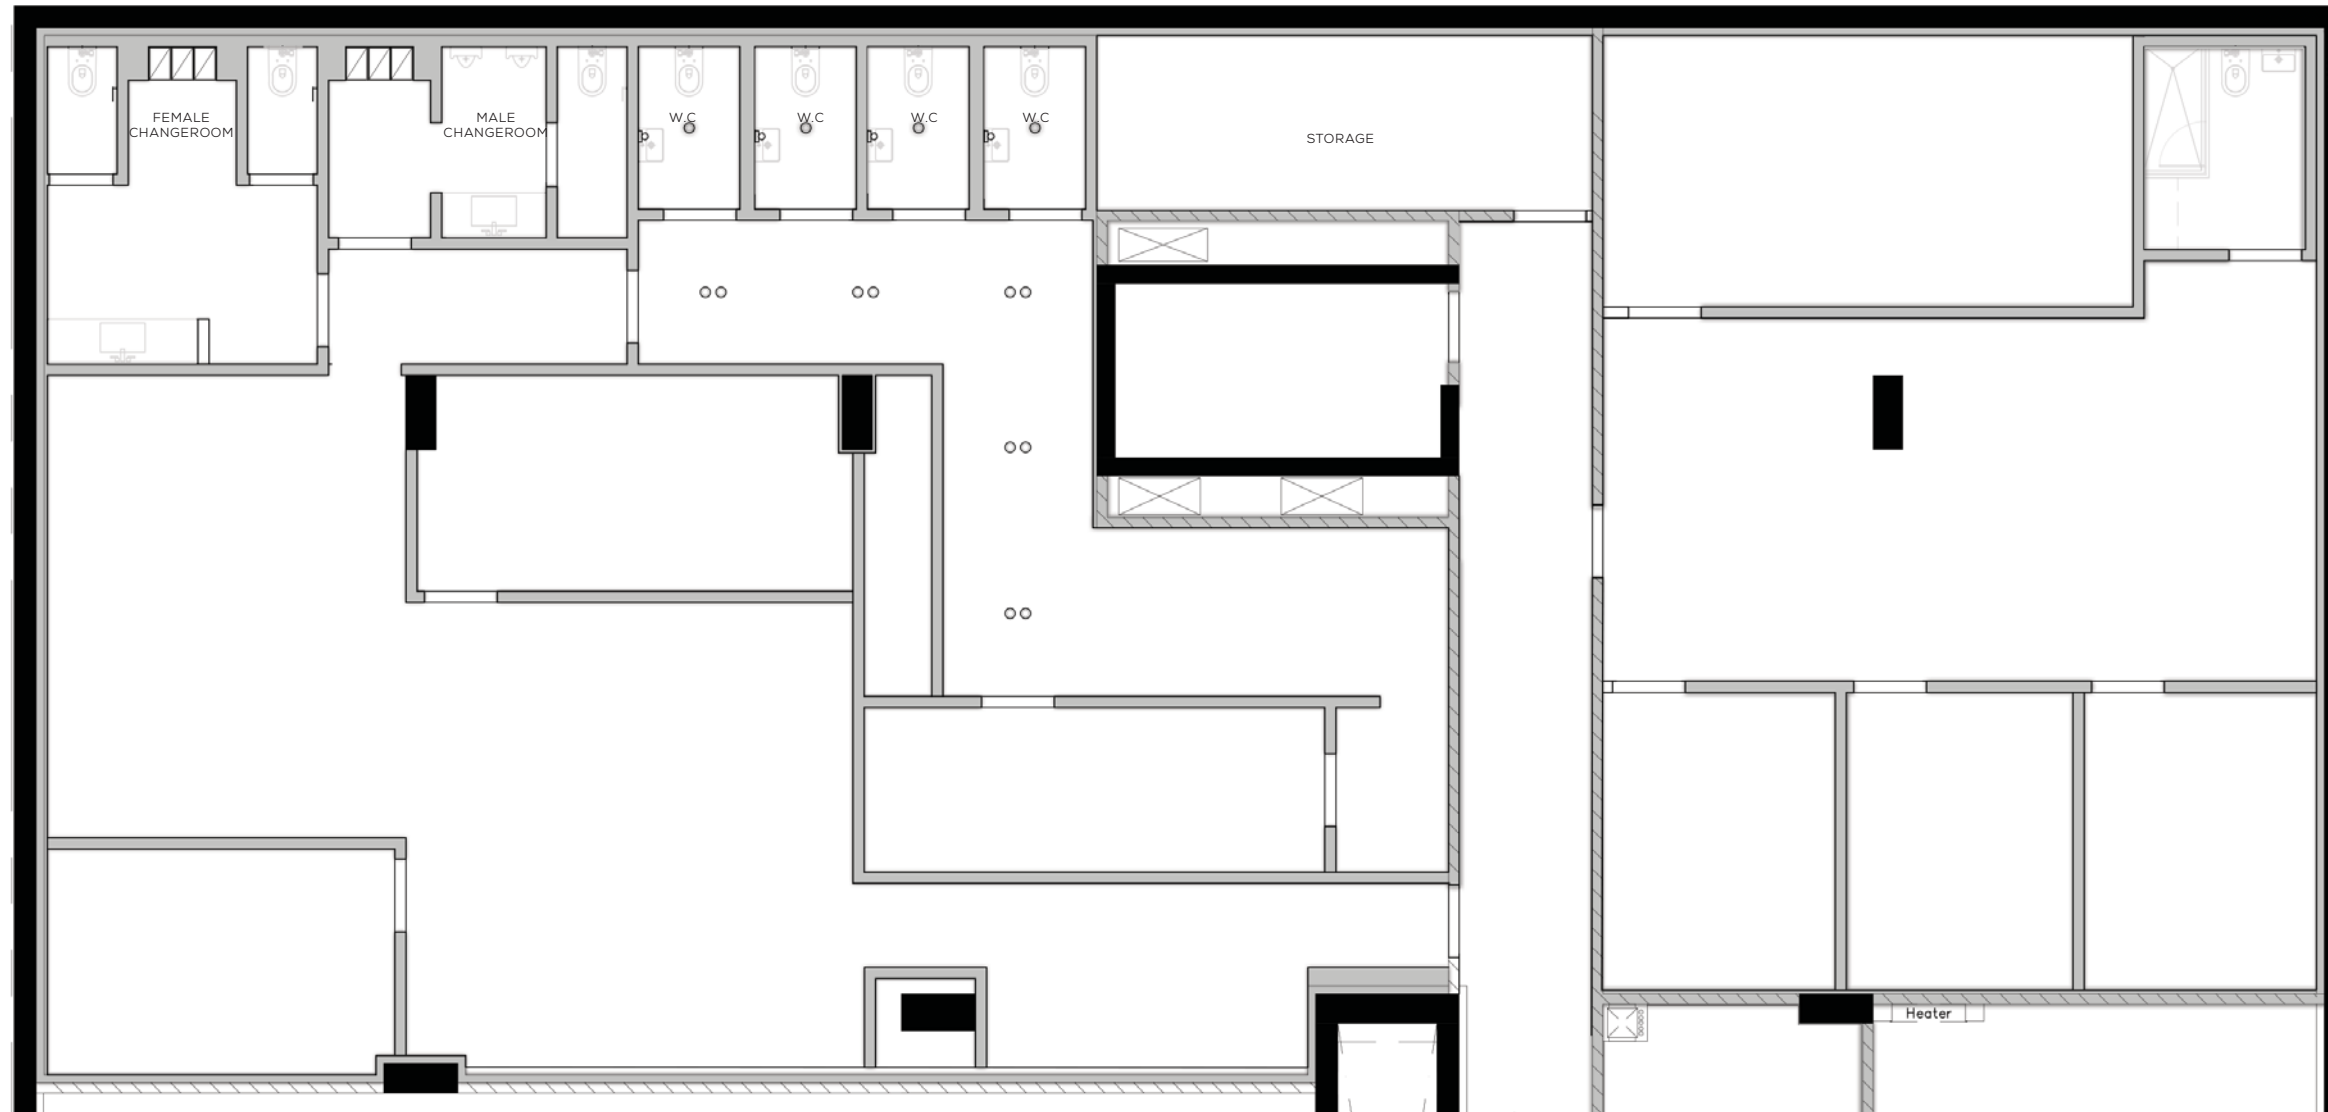


MEZZANINE(BASEMENT) FLOOR FLOOR FINISHES PLAN



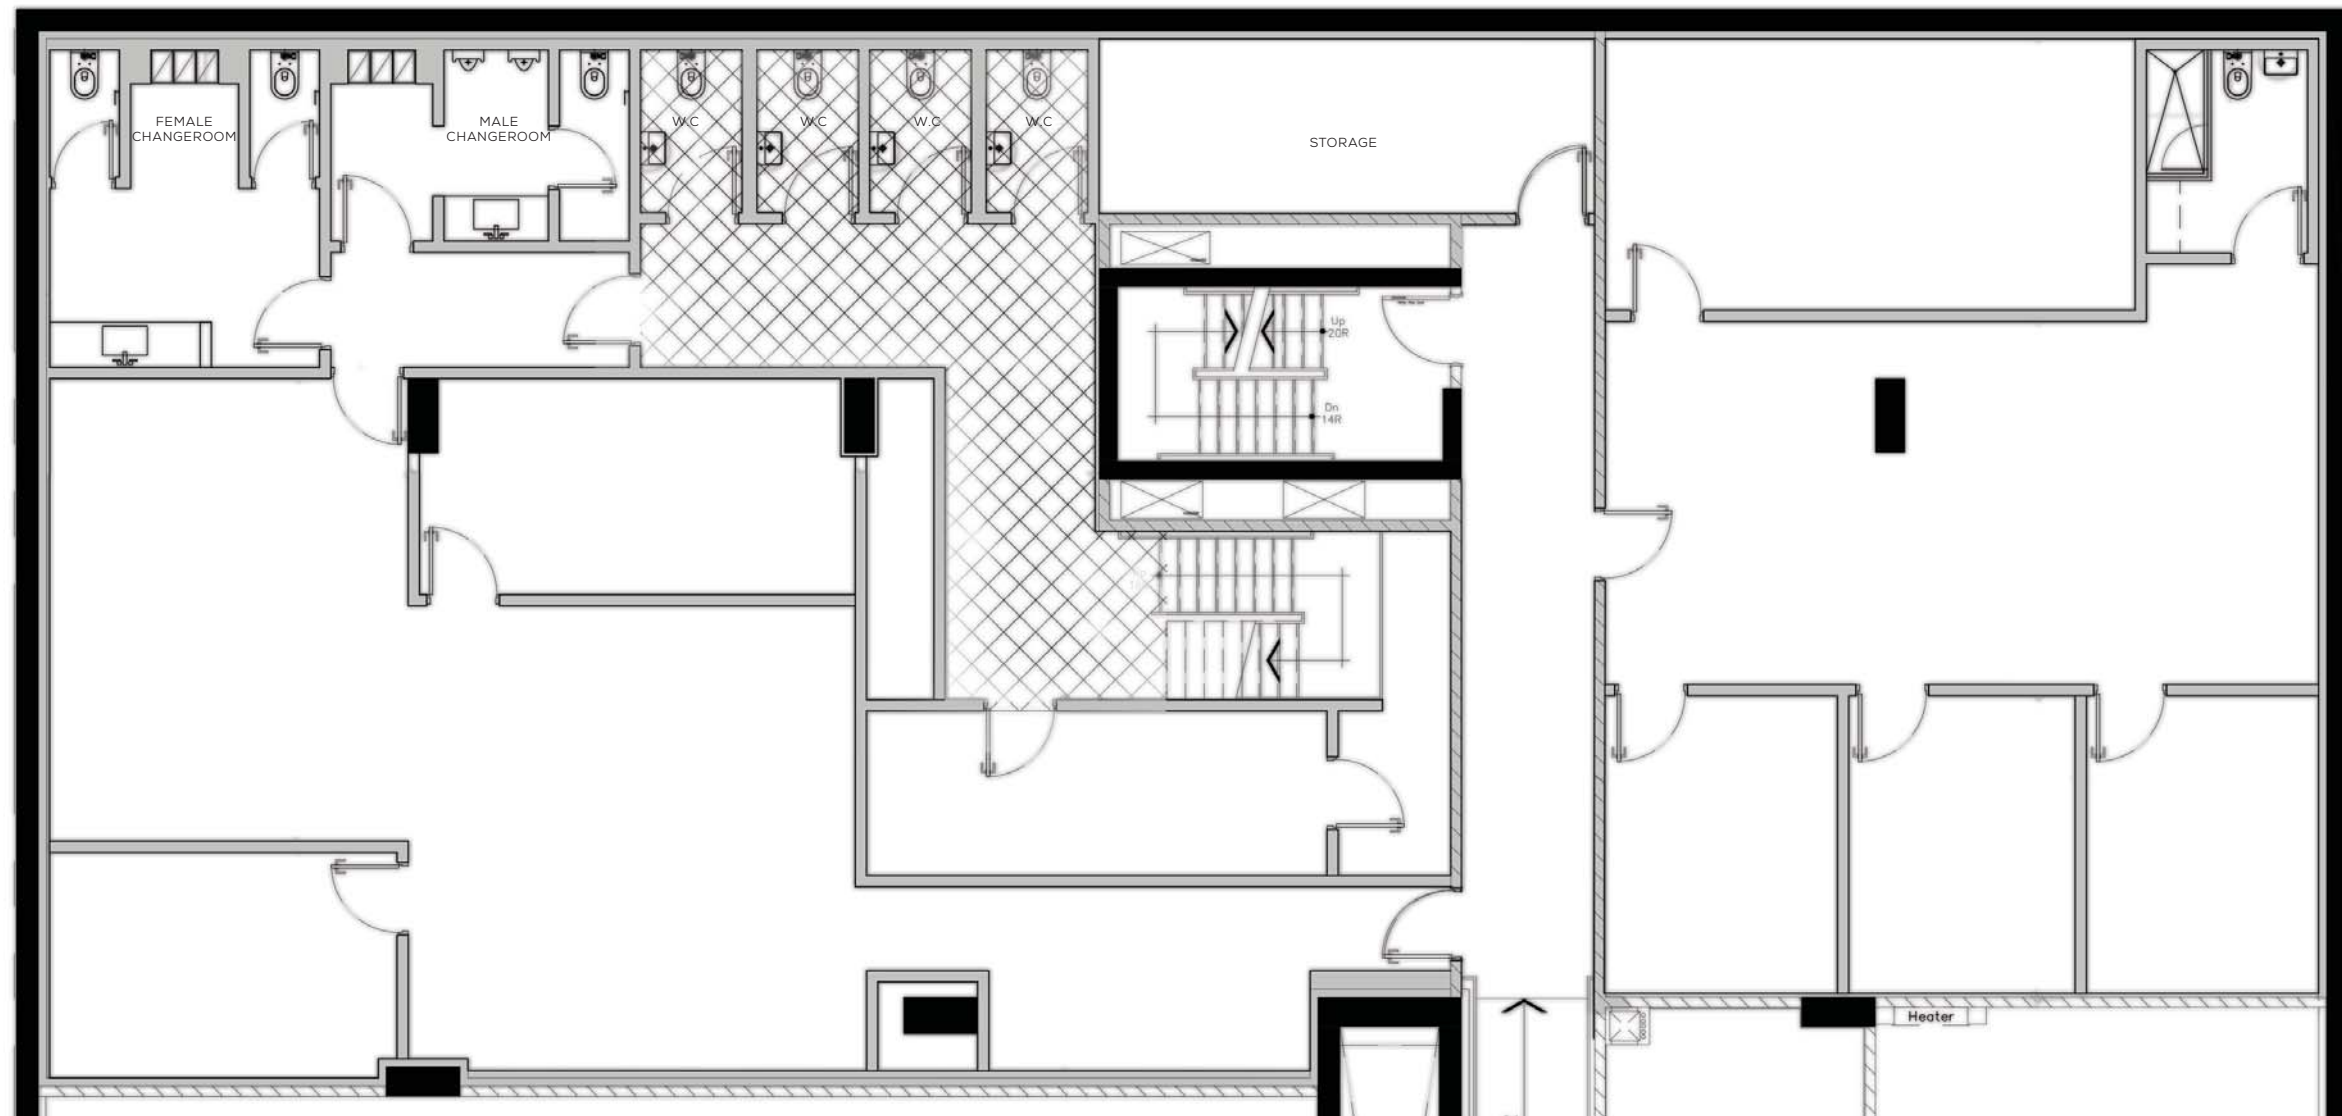






GROUND FLOOR EXTERIOR ELEVATIONS

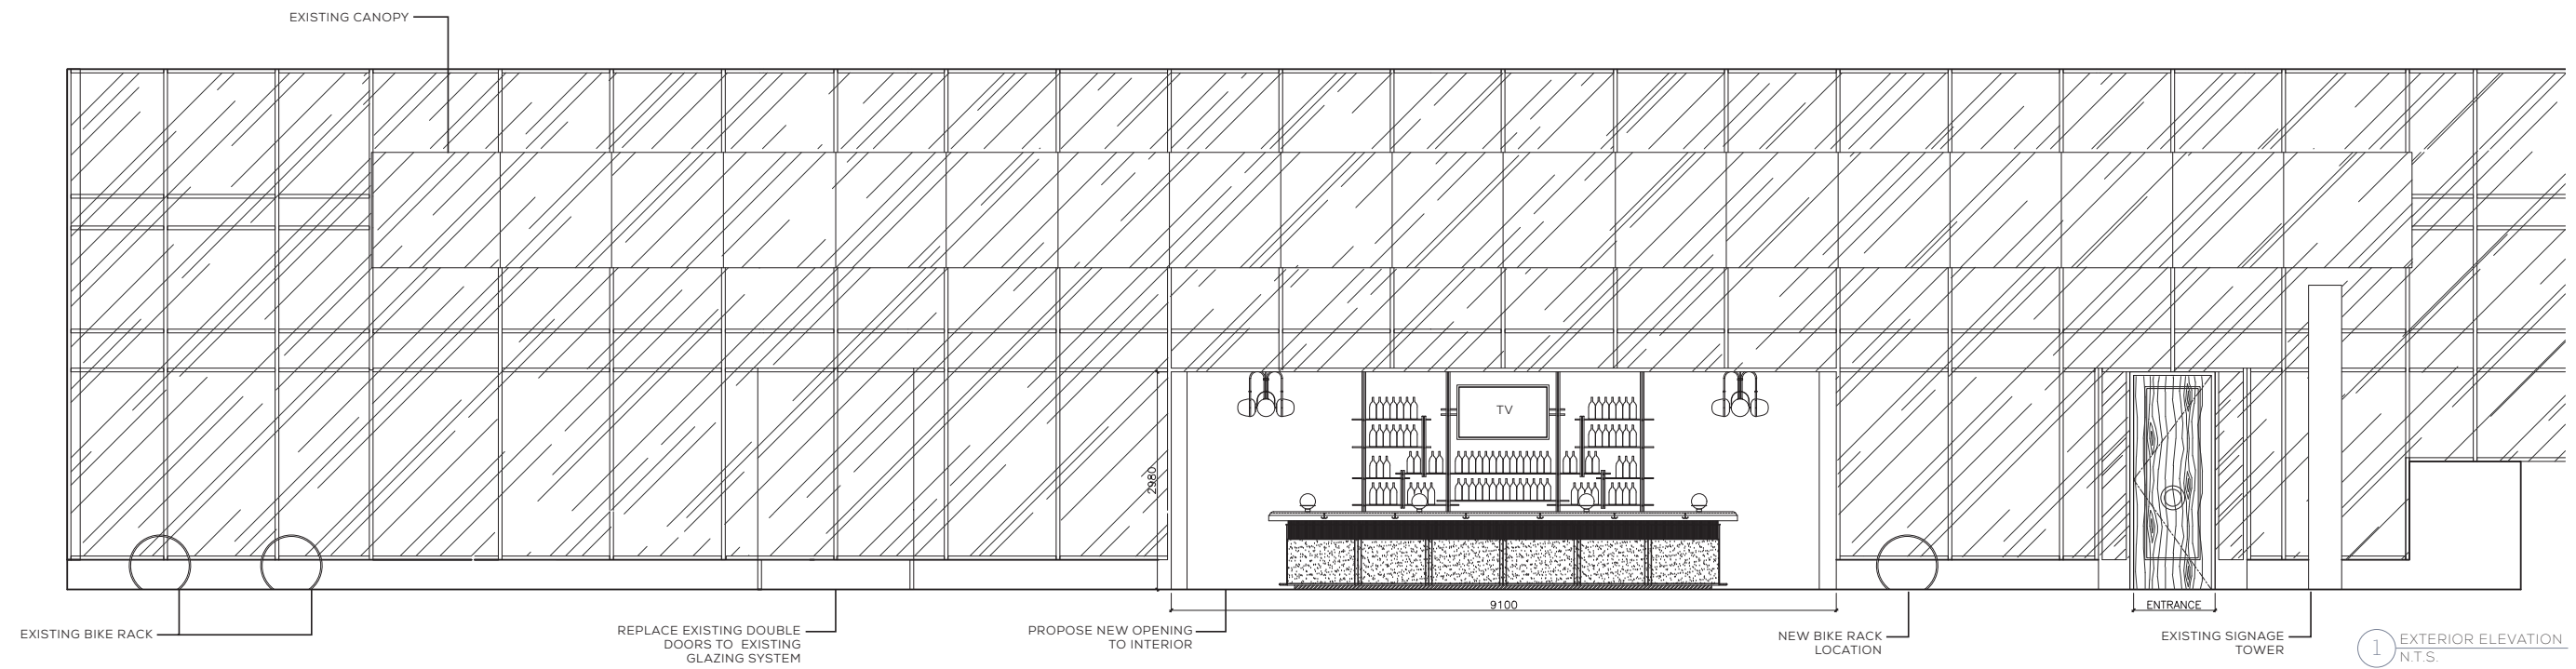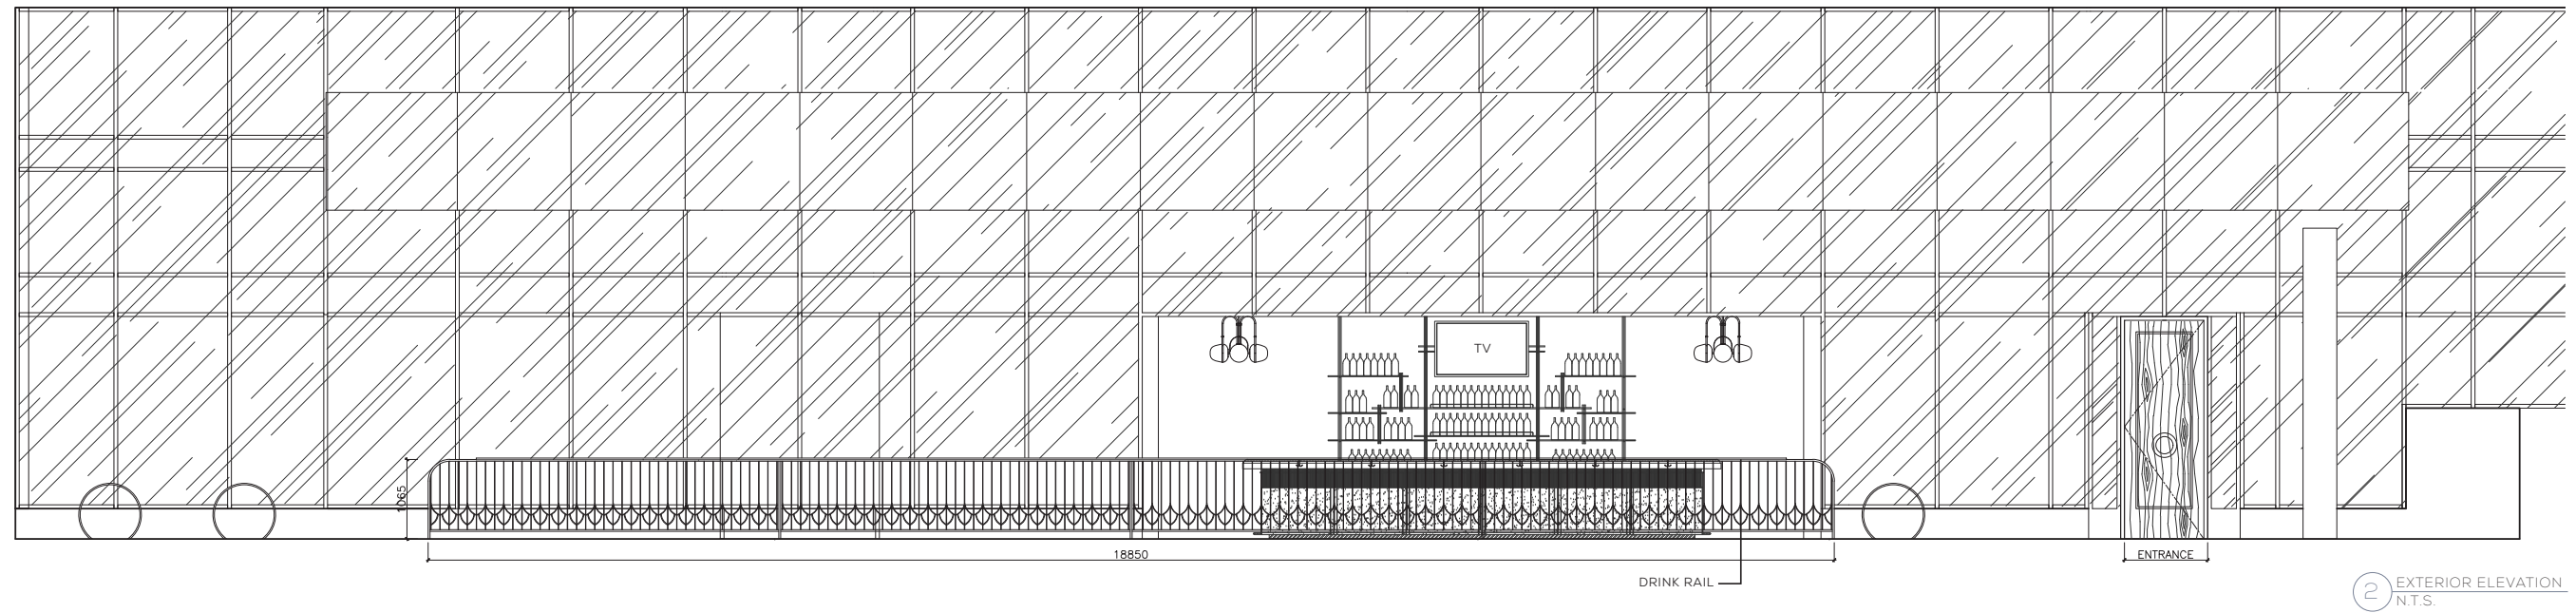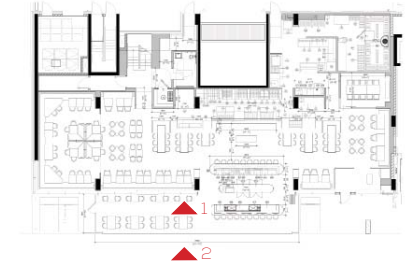


GROUND FLOOR BAR ELEVATIONS

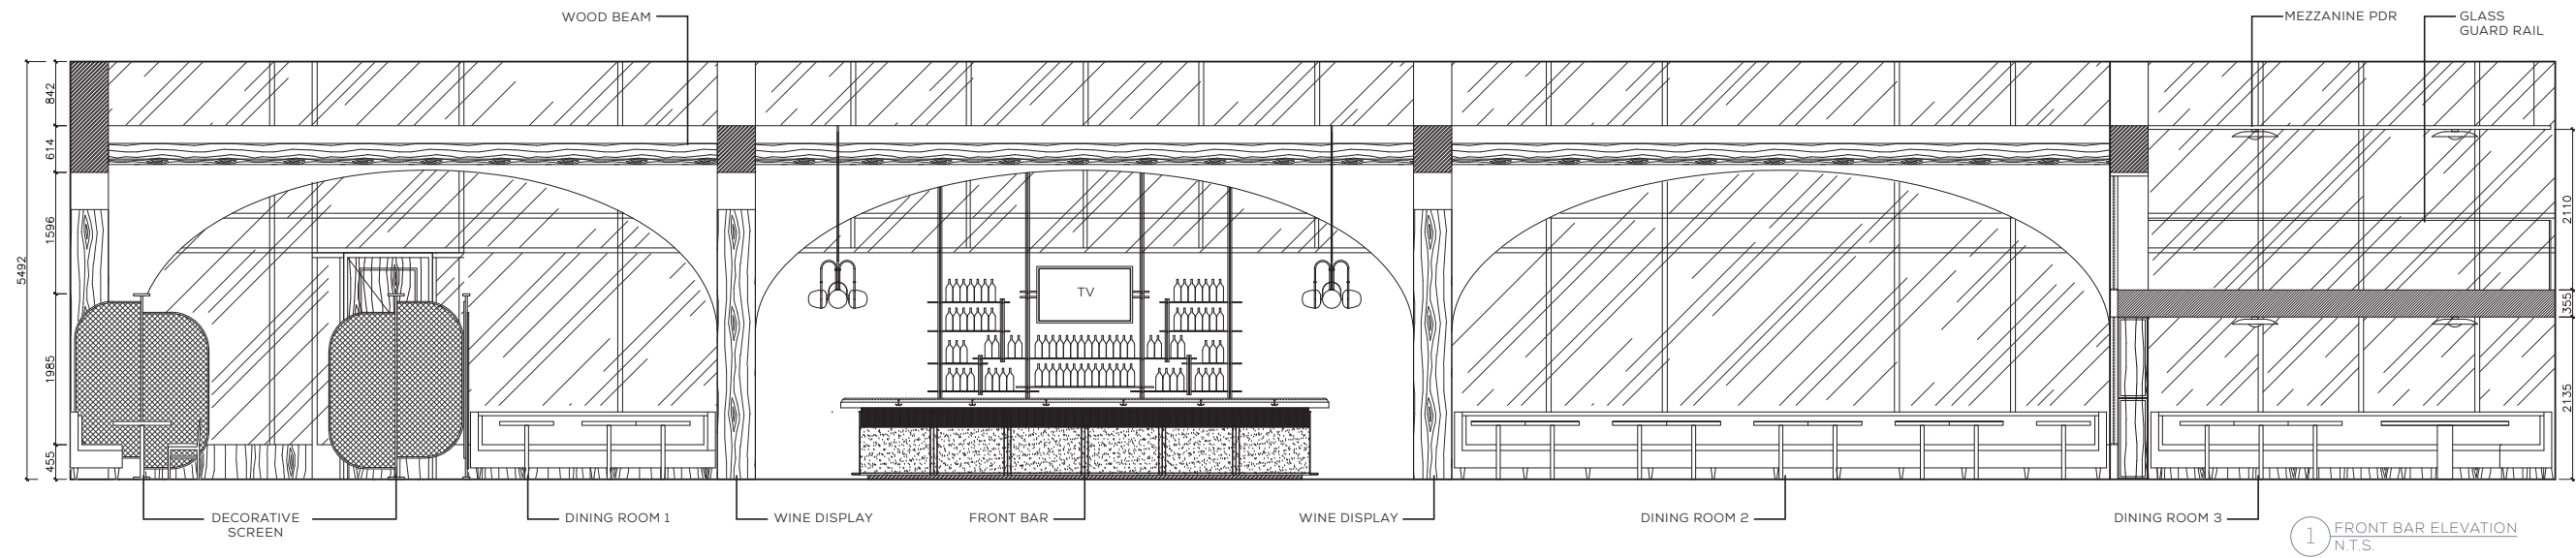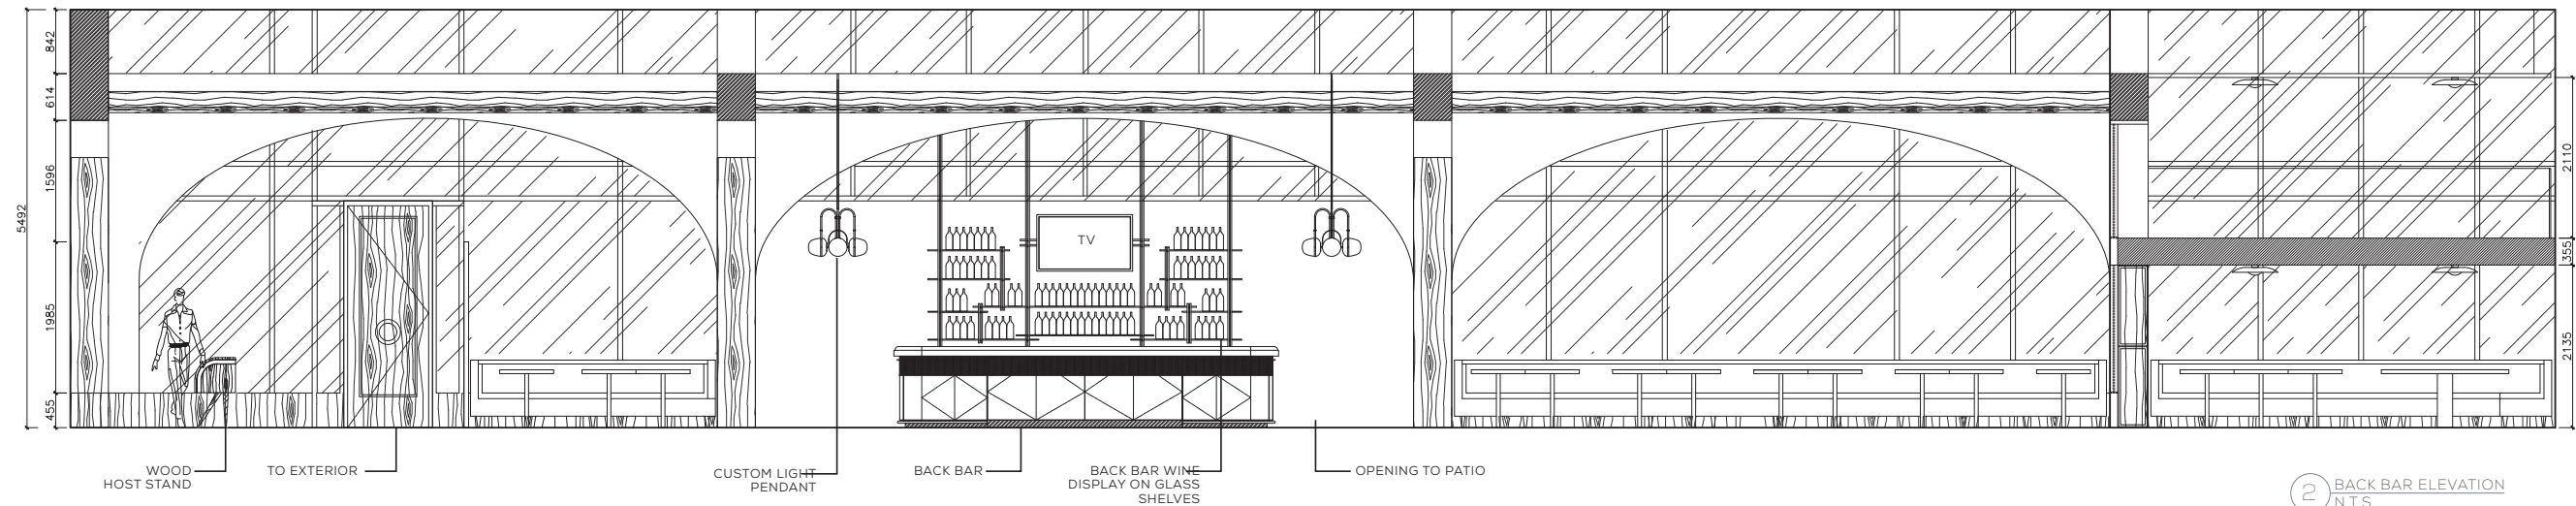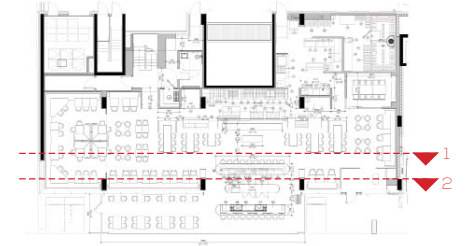

GROUND FLOOR ELEVATIONS

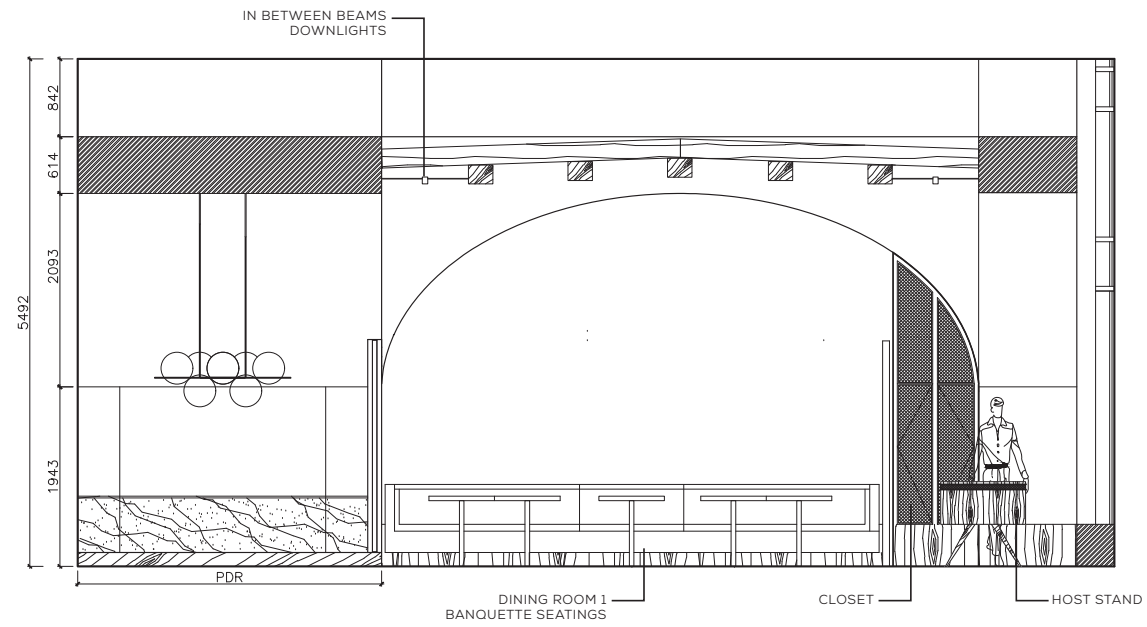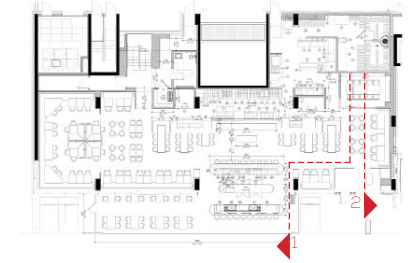

2 DINING ROOM EAST ELEVATION  
N.T.S.


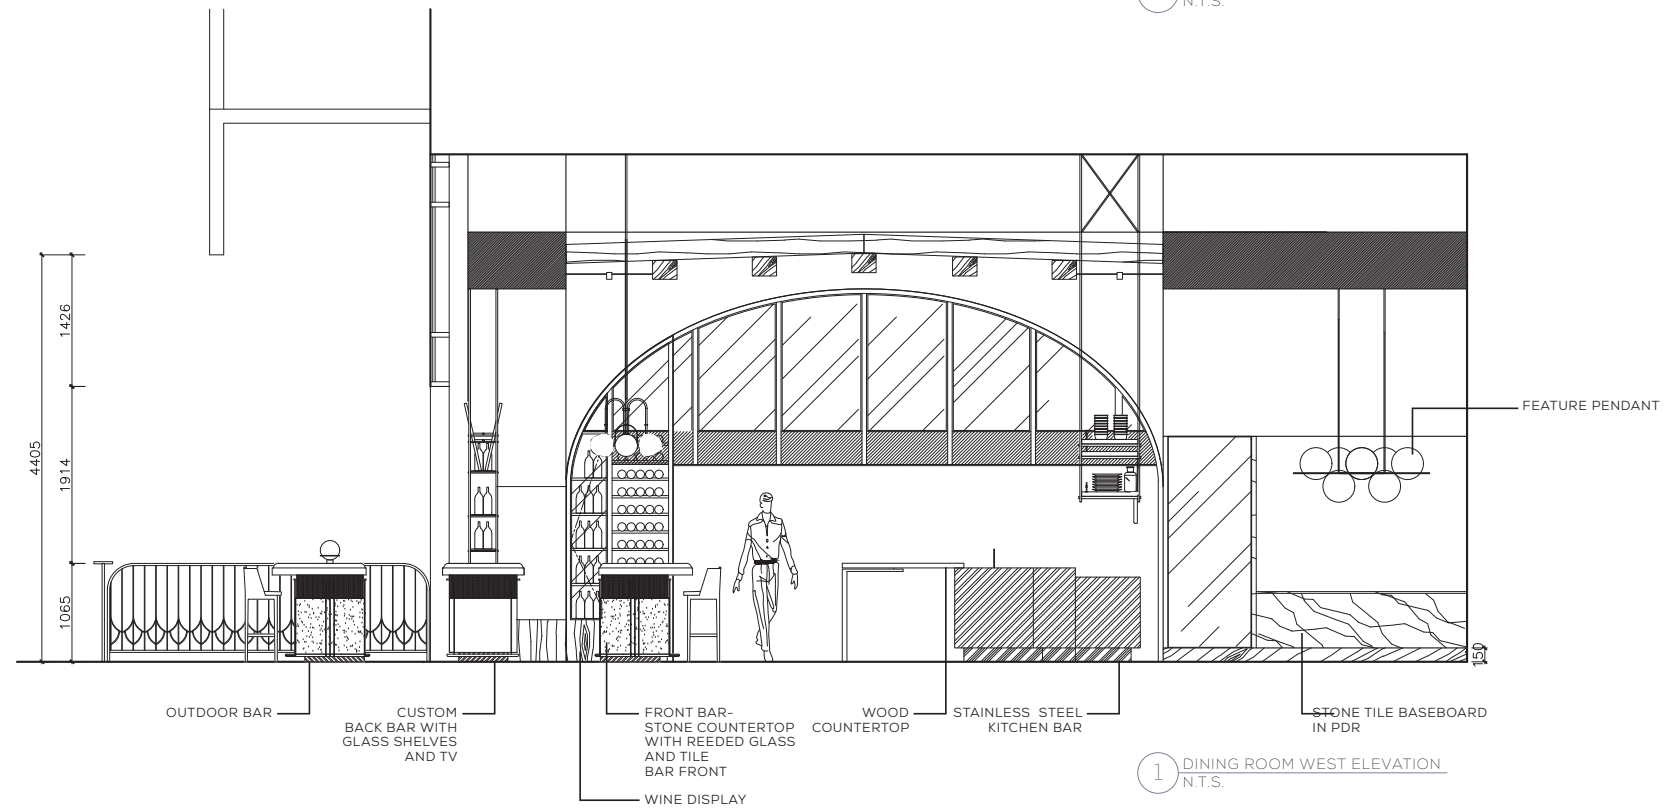


1 DINING ROOM WEST ELEVATION  
N.T.S.







# GROUND FLOOR KITCHEN BAR ELEVATIONS

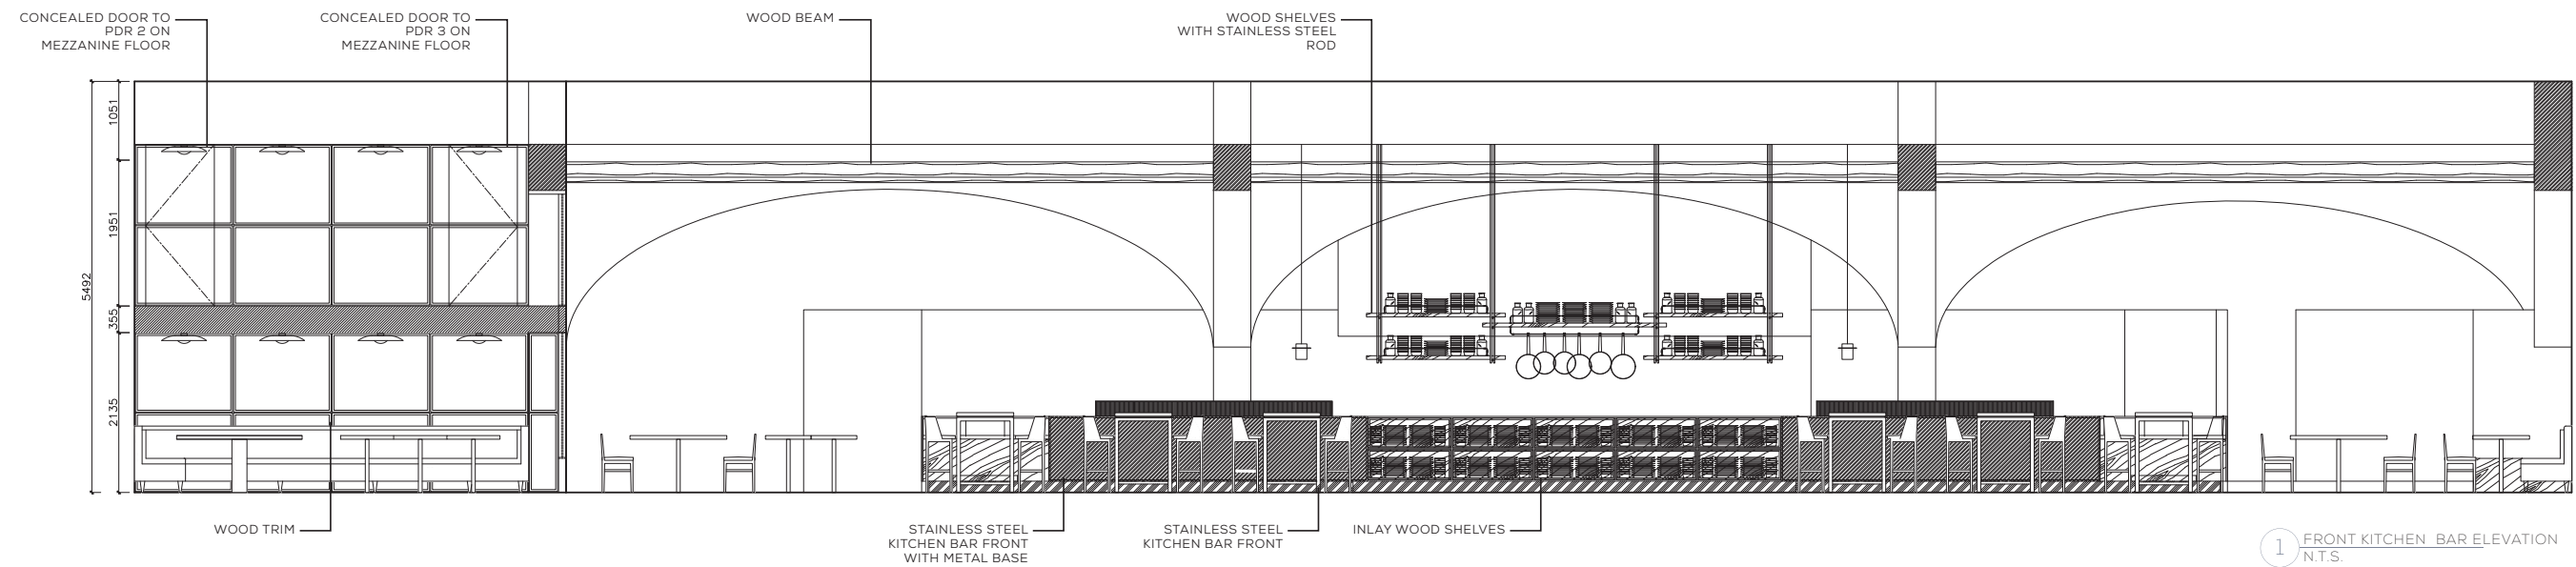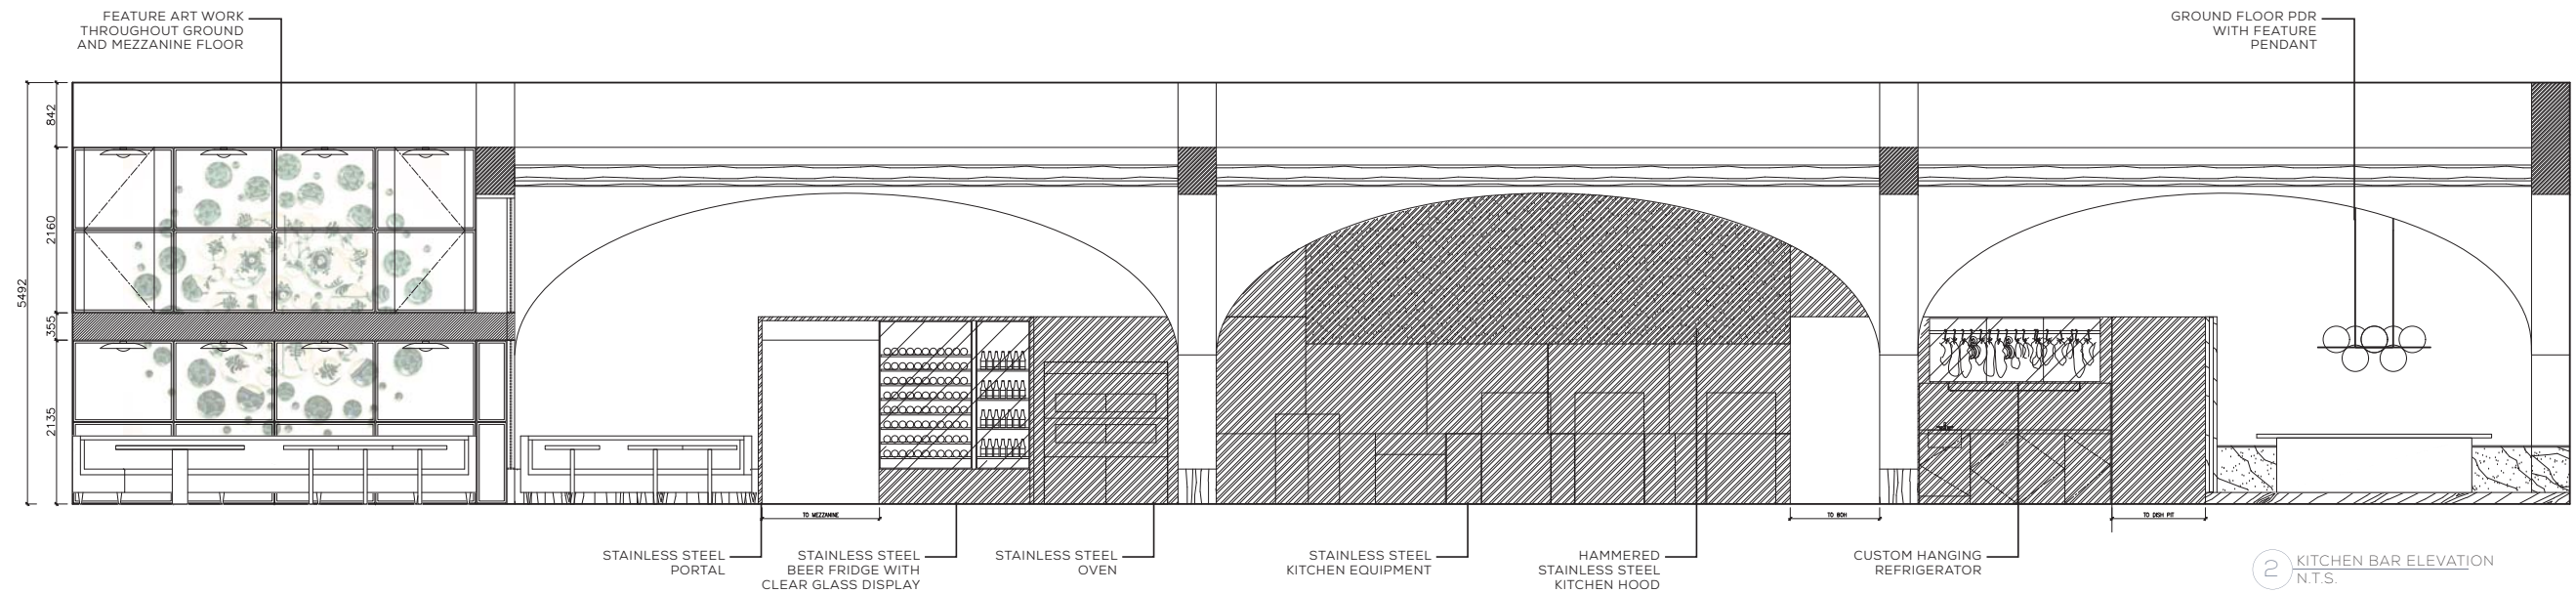



GROUND FLOOR ELEVATIONS

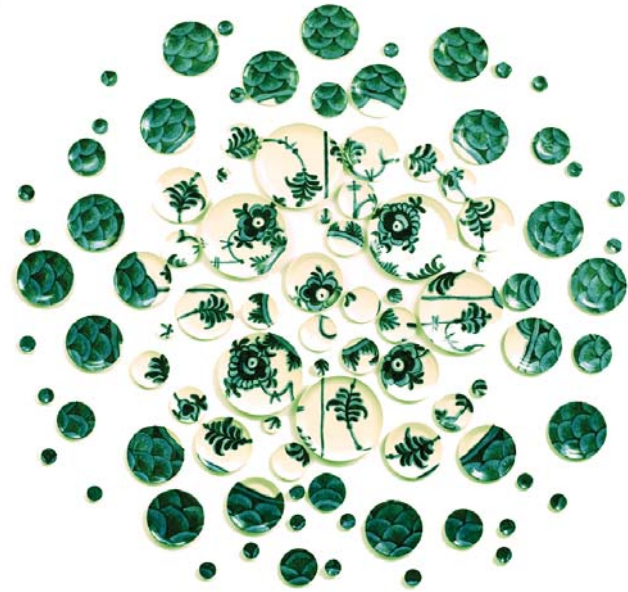


FEATURE ARTWORK INSPIRATIONAL IMAGE

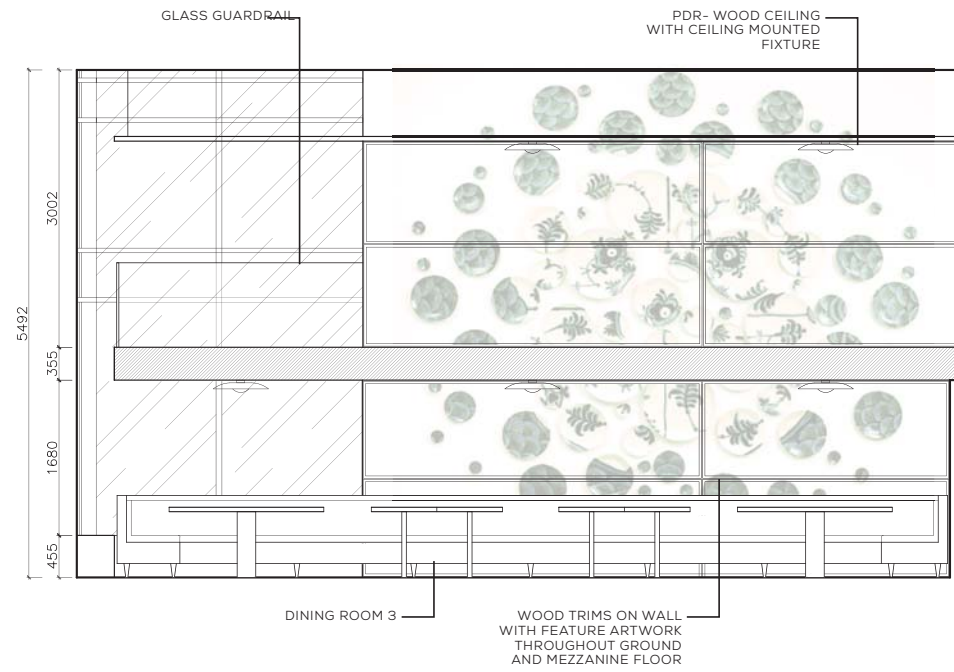

3 DINING ROOM WEST ELEVATION N.T.S.

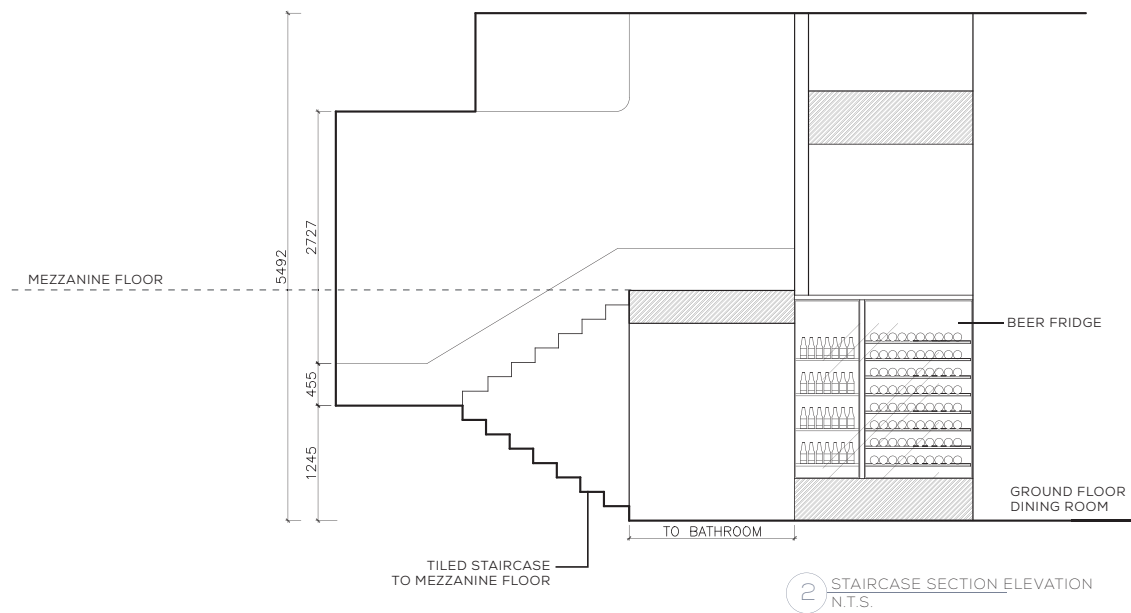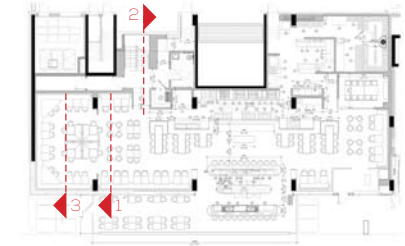



2 STAIRCASE SECTION ELEVATION N.T.S.

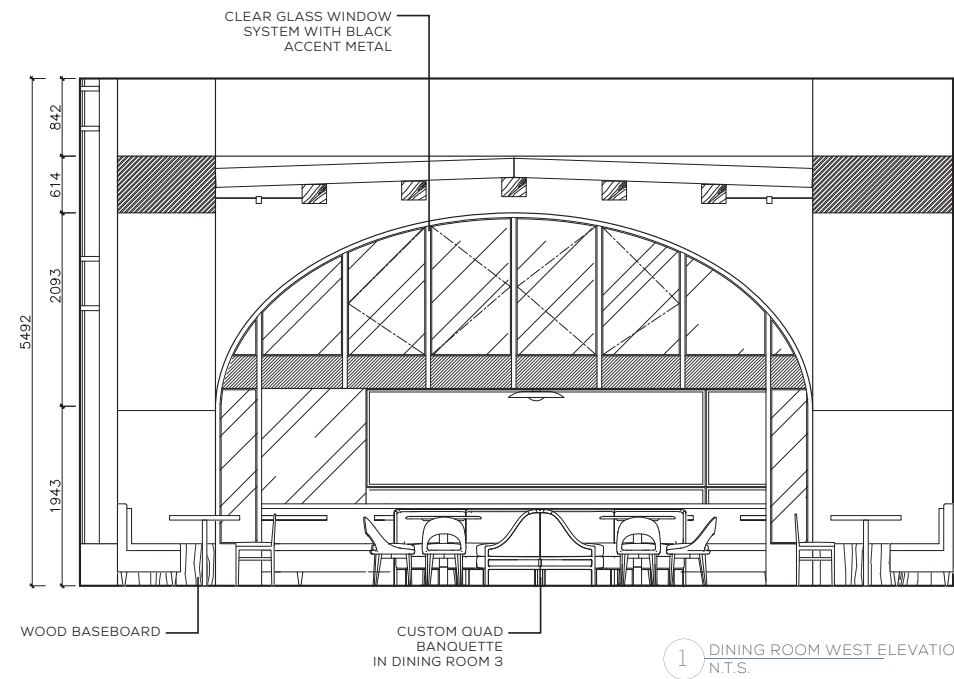


1 DINING ROOM WEST ELEVATION N.T.S.



GROUND FLOOR TYPICAL BATHROOM ELEVATIONS

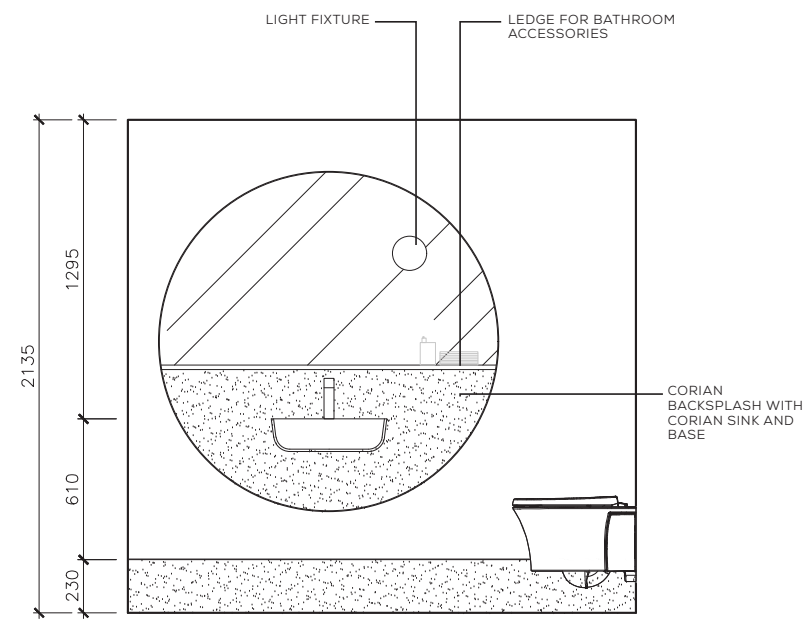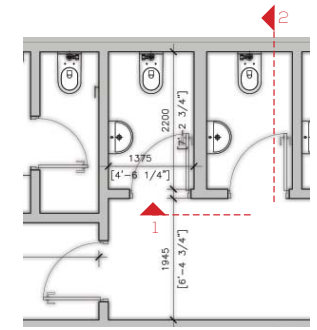

2 TYPICAL WASHROOM ELEVATION  
N.T.S.

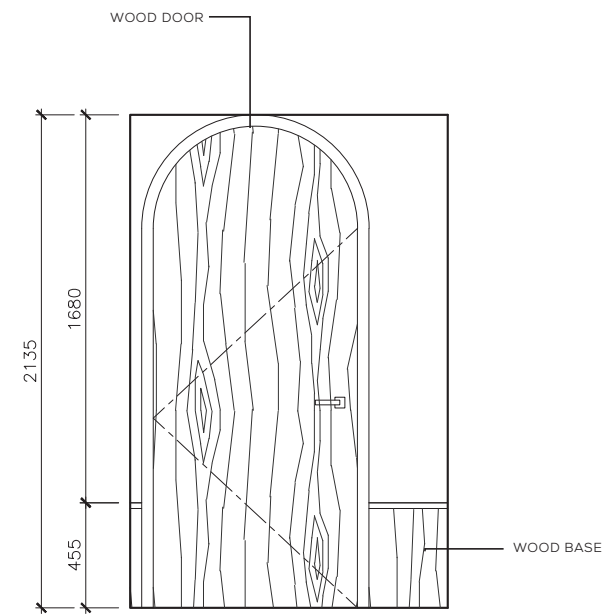

1 BASEMENT MEZZANINE WASHROOM  
CORRIDOR ELEVATION  
N.T.S.



GROUND FLOOR EXTERIOR FF&E CONCEPT IMAGES






GROUND FLOOR FF&E CONCEPT IMAGES




GROUND FLOOR DINING ROOM 1 FF&E

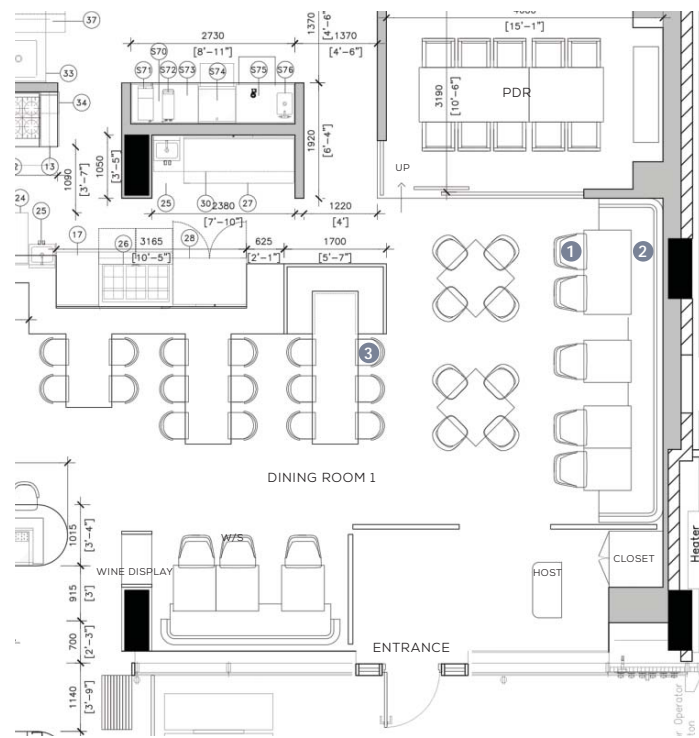




GROUND FLOOR BAR FF&E

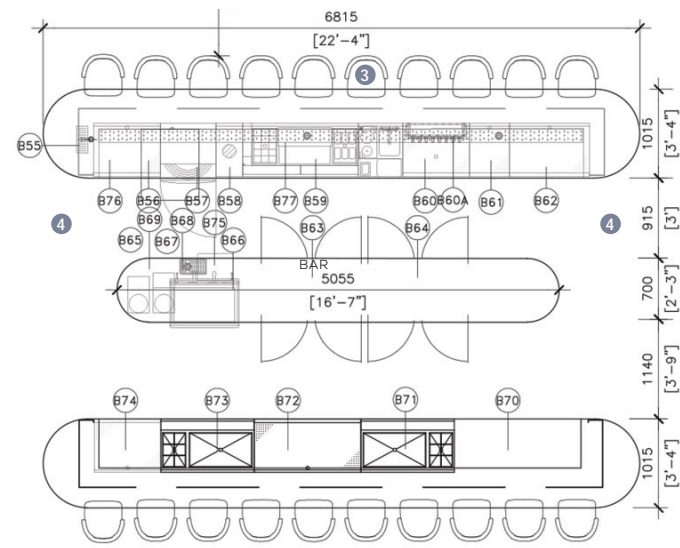

GROUND FLOOR DINING ROOM 3 FF&E

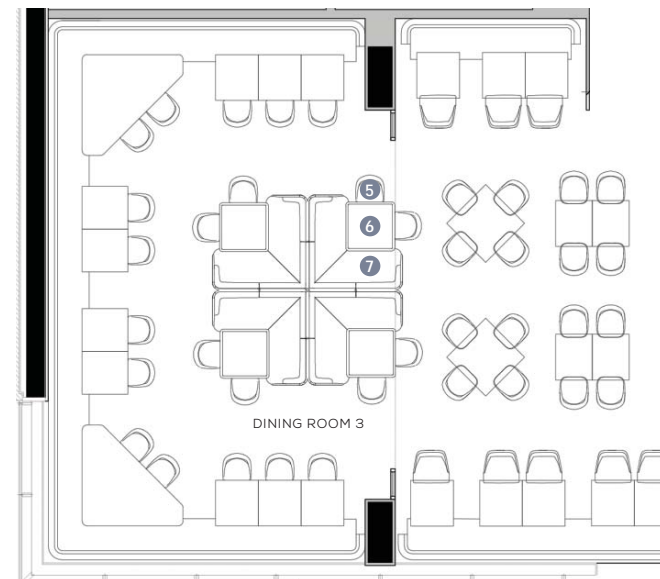





KITCHEN BAR FINISHES PALETTE



DINING ROOM AND PDR FINISHES PALETTE



DINING ROOM 3 AND MEZZANINE PDR FINISHES PALETTE





THANK YOU

