



FOR DESIGN INTENT ONLY

DRAWING ARE NOT TO BE SCALED. CONTRACTOR MUST CHECK AND VERIFY ALL JOB DIMENSIONS, DRAWINGS, DETAILS AND SPECIFICATIONS; AND REPORT ANY DISCREPANCIES TO DESIGNER BEFORE PROCEEDING WITH WORK.


-REV/	-ISSUED FOR	-DATE

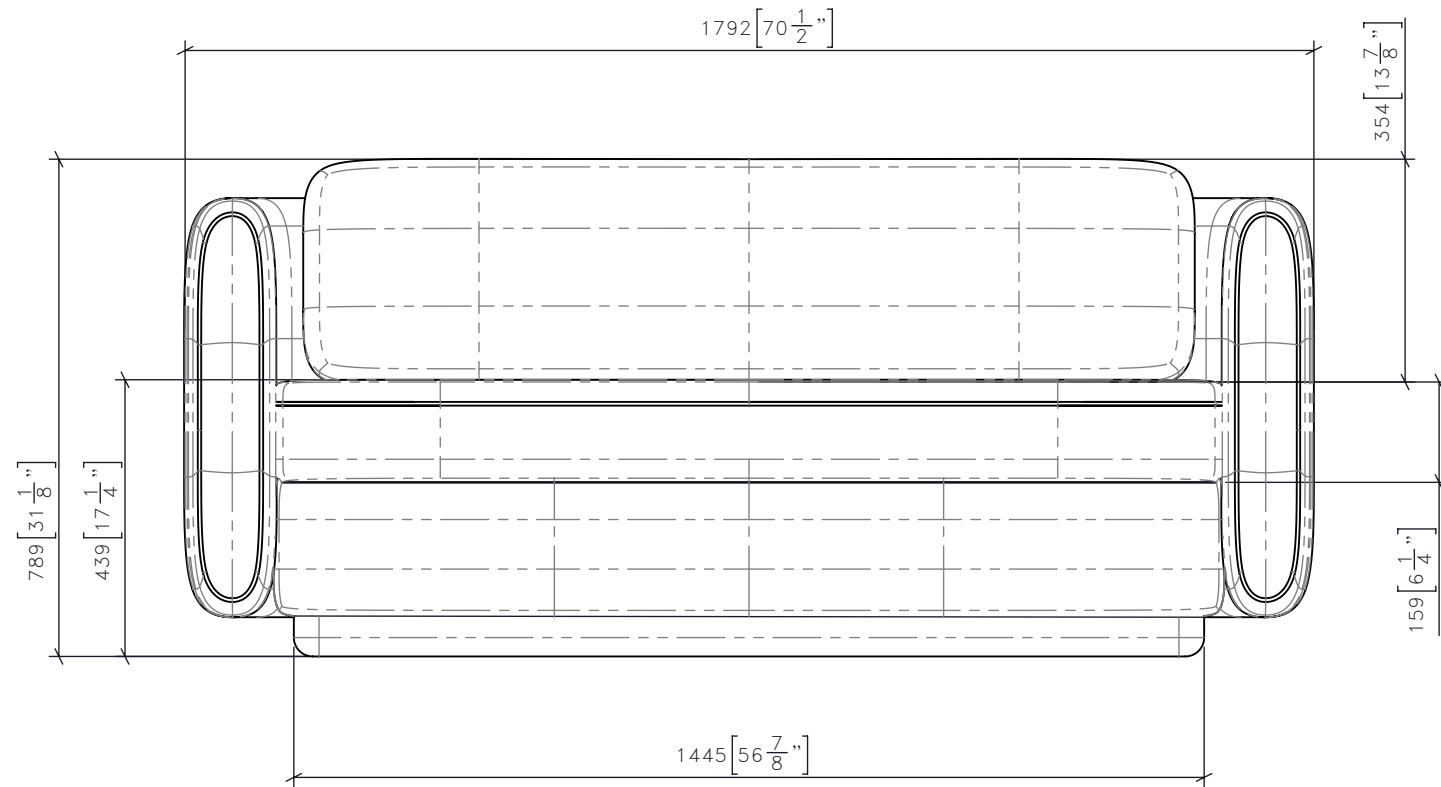

**1** | SG-XX  
1:12 | **SOFA**  
FRONT VIEW

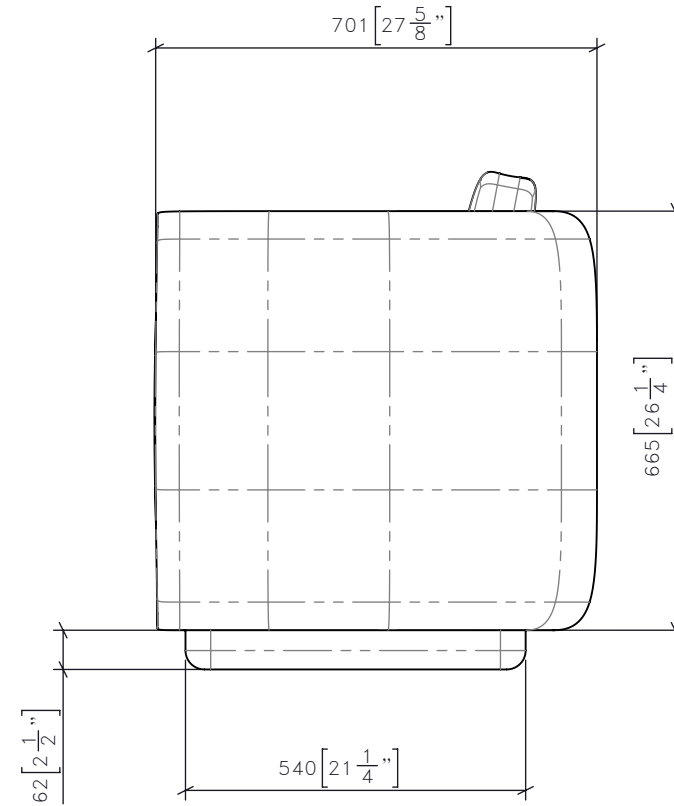

**1** | SG-XX  
1:12 | **SOFA**  
SIDE VIEW

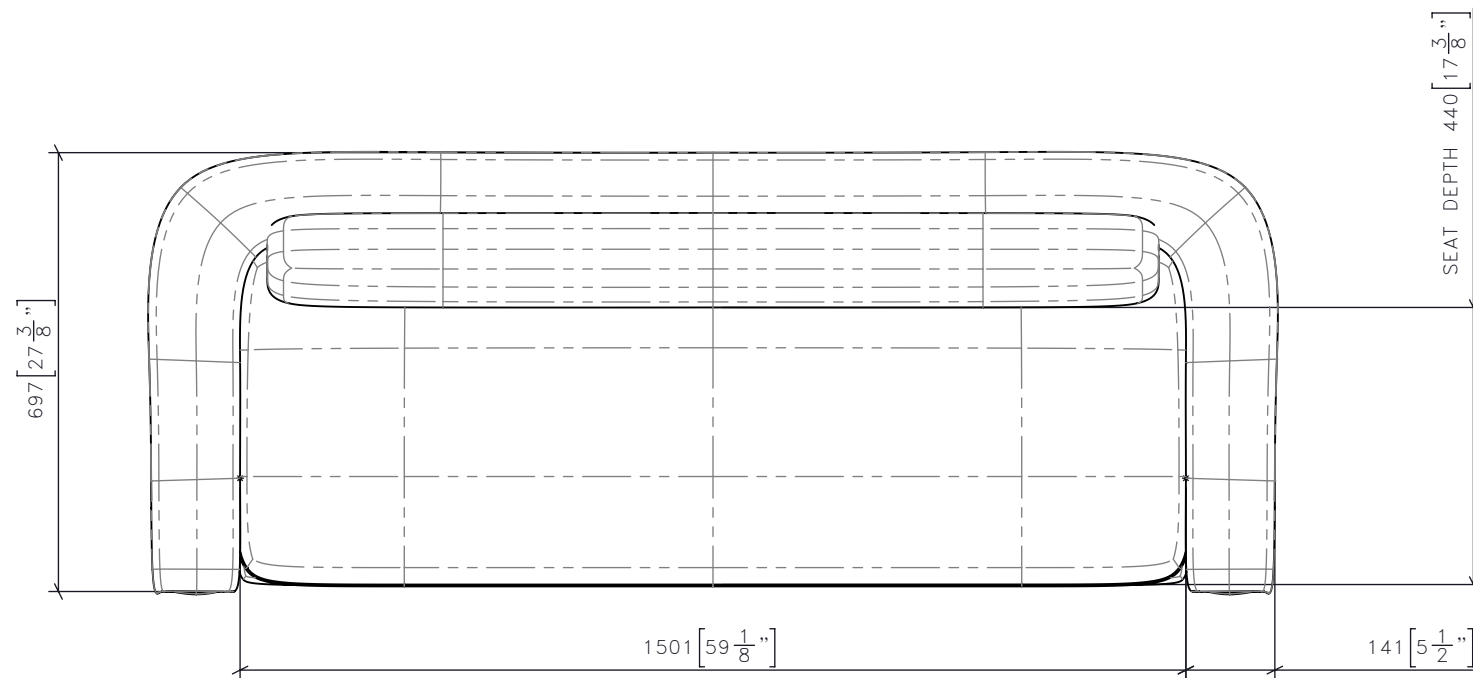

**1** | SG-XX  
1:12 | **SOFA**  
PLAN VIEW

**STUDIO MUNGE**  
25 WINGOLD AVENUE  
TORONTO, ONTARIO  
M6B 1P8 CANADA  
416.588.1668  
STUDIOMUNGE.COM

-SCALE AS NOTED	-DATE 1/10/18
-DRAWN BY RC	-CHECKED BY
-PROJECT NAME  BISHA ROOFTOP	
-DRAWING TITLE  SG-XX SOFA	
-PROJECT NUMBER XXXXXX	
-DRAWING NUMBER 1 / 2	

STUDIO MUNGE  
Y  
E  
M  
D  
C  
B  
A  
Y

FOR DESIGN INTENT ONLY

DRAWING ARE NOT TO BE SCALED. CONTRACTOR MUST CHECK AND VERIFY ALL JOB DIMENSIONS, DRAWINGS, DETAILS AND SPECIFICATIONS; AND REPORT ANY DISCREPANCIES TO DESIGNER BEFORE PROCEEDING WITH WORK.

-REV/	-ISSUED FOR	-DATE



**STUDIO  
MUNGE**  
25 WINGOLD AVENUE  
TORONTO, ONTARIO  
M6B 1P8 CANADA  
416.588.1668  
STUDIOMUNGE.COM

**-SCALE**  
AS NOTED

**-DATE**  
1/10/18

**-DRAWN BY**  
AM

**-CHECKED BY**

**-PROJECT NAME**  
BISHA ROOFTOP

**-DRAWING TITLE**  
SG-XX  
SOFA

**-PROJECT NUMBER**  
XXXXXX

**-DRAWING NUMBER**  
2 / 2