





FOR DESIGN INTENT ONLY

DRAWING ARE NOT TO BE SCALED. CONTRACTOR MUST CHECK AND VERIFY ALL JOB DIMENSIONS, DRAWINGS, DETAILS AND SPECIFICATIONS, AND REPORT ANY DISCREPANCIES TO DESIGNER BEFORE PROCEEDING WITH WORK.

REV	ISSUED FOR	DATE

STUDIO MUNGE
 25 WINGOLD AVENUE
 TORONTO, ONTARIO
 M6B 1P8 CANADA
 416.588.1668
 STUDIOMUNGE.COM

-SCALE AS NOTED	-DATE 7/11/17
-DRAWN BY AM	-CHECKED BY
-PROJECT NAME 4050 YONGE ST	
-DRAWING TITLE SG-XXX TYPICAL KING CHAISE	
-PROJECT NUMBER 15129	
-DRAWING NUMBER 1 / 2	

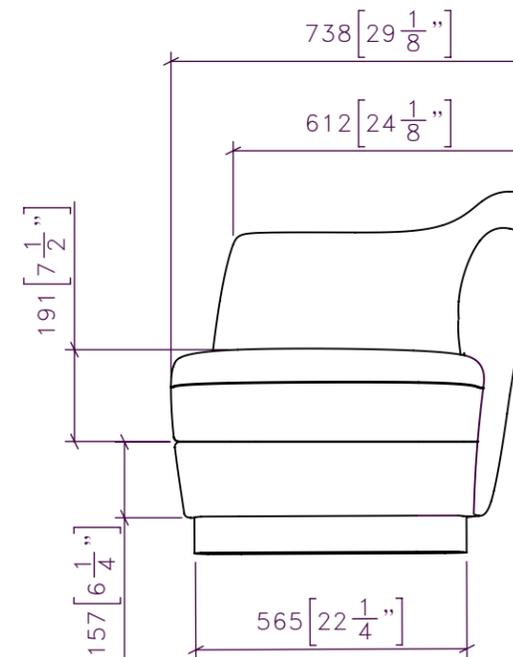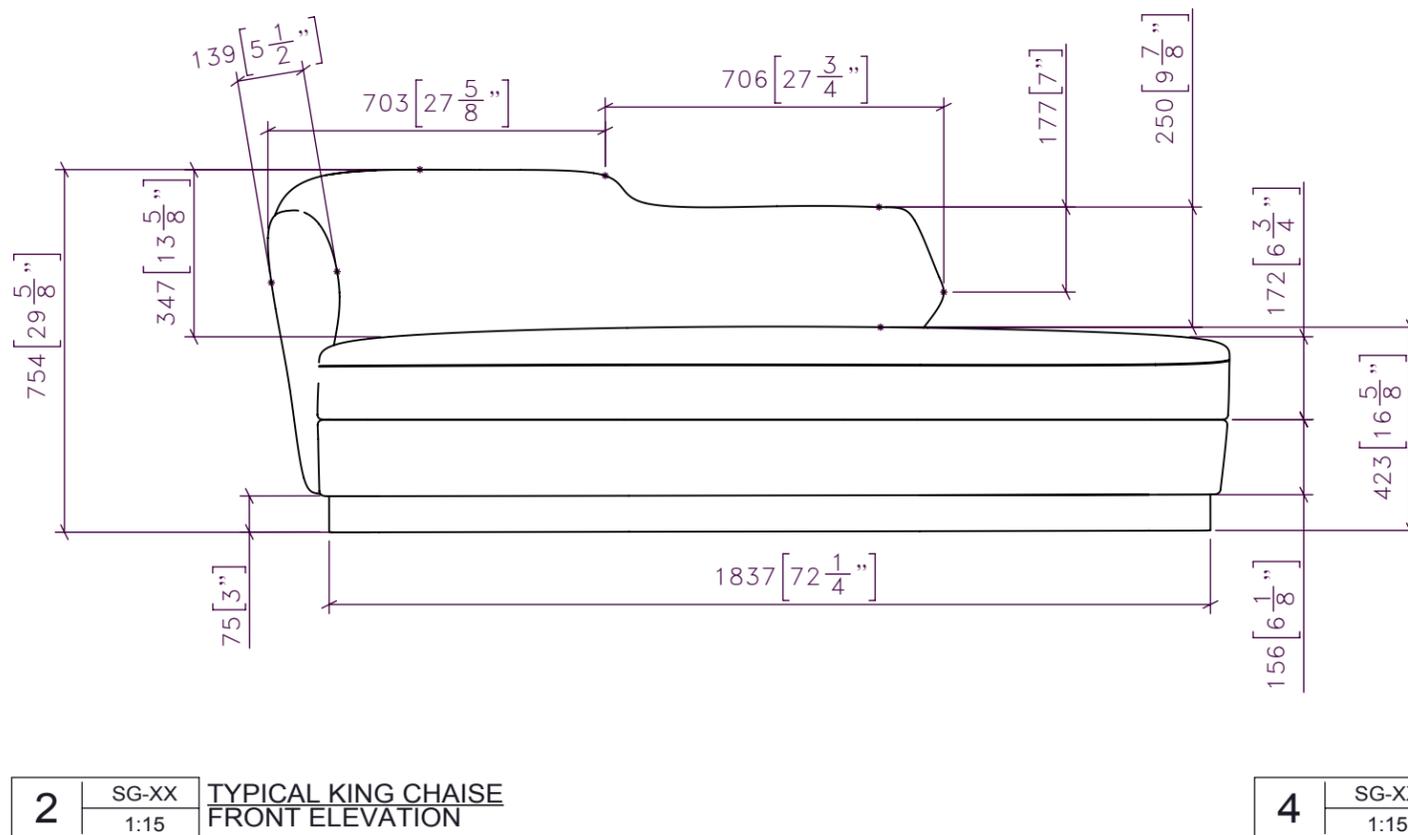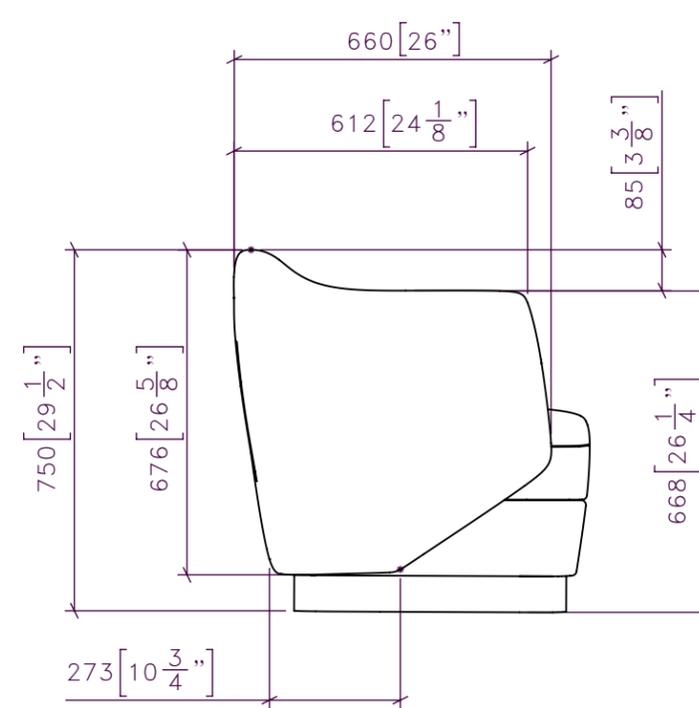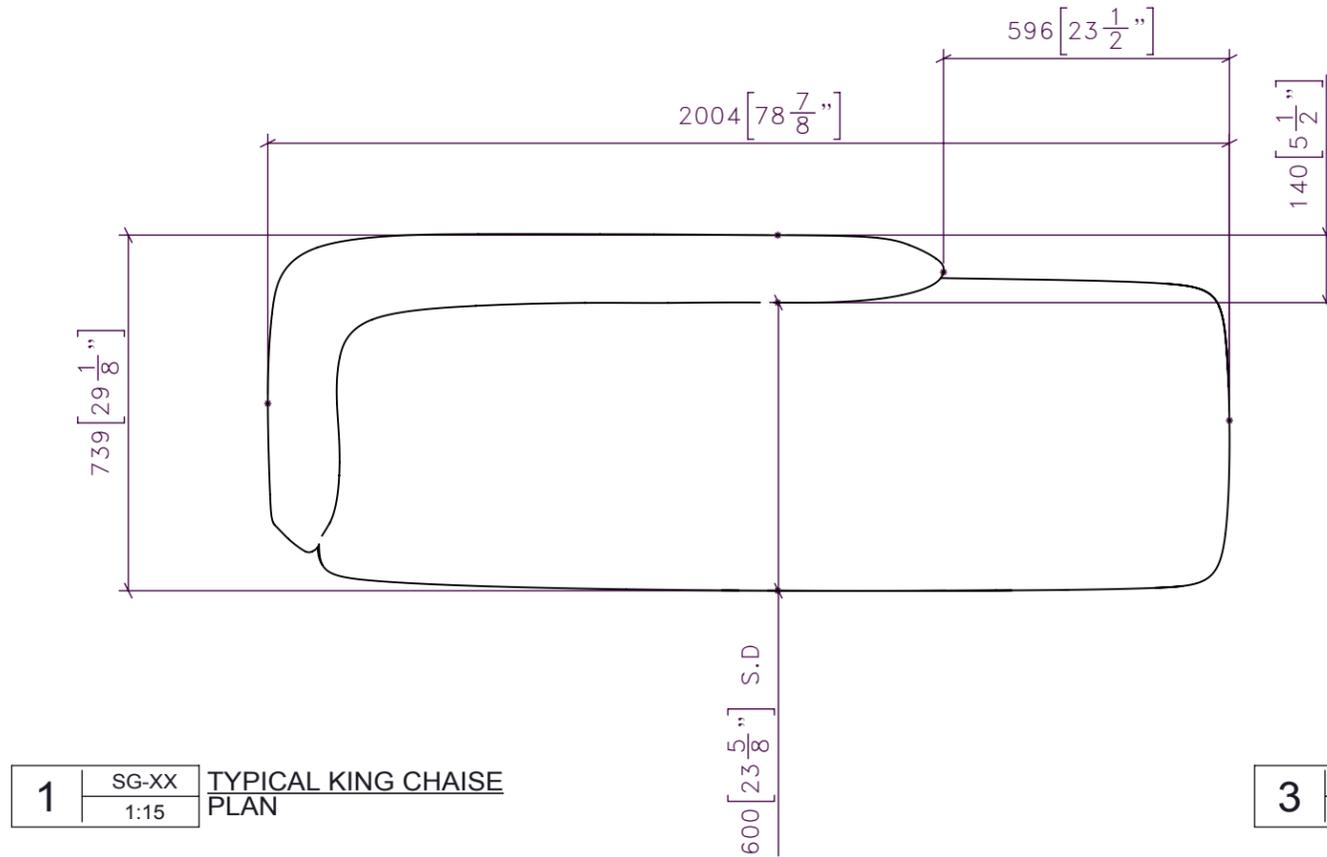

STUDIO MUNGE
Y
E
M
D
C
B
A
Y

FOR DESIGN INTENT ONLY

DRAWING ARE NOT TO BE SCALED. CONTRACTOR MUST CHECK AND VERIFY ALL JOB DIMENSIONS, DRAWINGS, DETAILS AND SPECIFICATIONS; AND REPORT ANY DISCREPANCIES TO DESIGNER BEFORE PROCEEDING WITH WORK.

-REV/	-ISSUED FOR	-DATE



**STUDIO
MUNGE** 25 WINGOLD AVENUE
TORONTO, ONTARIO
M6B 1P8 CANADA
416.588.1668
STUDIOMUNGE.COM

-SCALE AS NOTED **-DATE** 7/11/17

-DRAWN BY AM **-CHECKED BY**

-PROJECT NAME
4050 YONGE ST

-DRAWING TITLE
SG-XX
TYPICAL KING CHAISE

-PROJECT NUMBER
15129

-DRAWING NUMBER
2 / 2

5 | SG-XX | TYPICAL KING CHAISE
NTS | RENDERED VIEW