

LED TUBING ENCASED IN FROSTED GLASS DIFFUSER 25MM O.D.

LED TUBING ENCASED IN FROSTED GLASS DIFFUSER 25MM O.D.

LED TUBING ENCASED IN FROSTED GLASS DIFFUSER 25MM O.D.

25MM PLATED STEEL TUBE PIPE JOINTS

25MM PLATED STEEL TUBE PIPE JOINTS

LED TUBING ENCASED IN FROSTED GLASS DIFFUSER 25MM O.D.


25MM PLATED STEEL TUBE PIPE JOINTS

POLISHED STAINLESS STEEL CANOPY CONTAINS ALL WIRING CONNECTIONS

MANUFACTURER TO ADD 2MM AIRCRAFT CABLE SUSPENSION POINTS AS NEEDED TO SAFELY SUSPEND FIXTURE

4 | LT-103 CUPOLA CHANDELIER ISOMETRIC 1:50

5 | LT-103 CUPOLA CHANDELIER ISOMETRIC 1:50

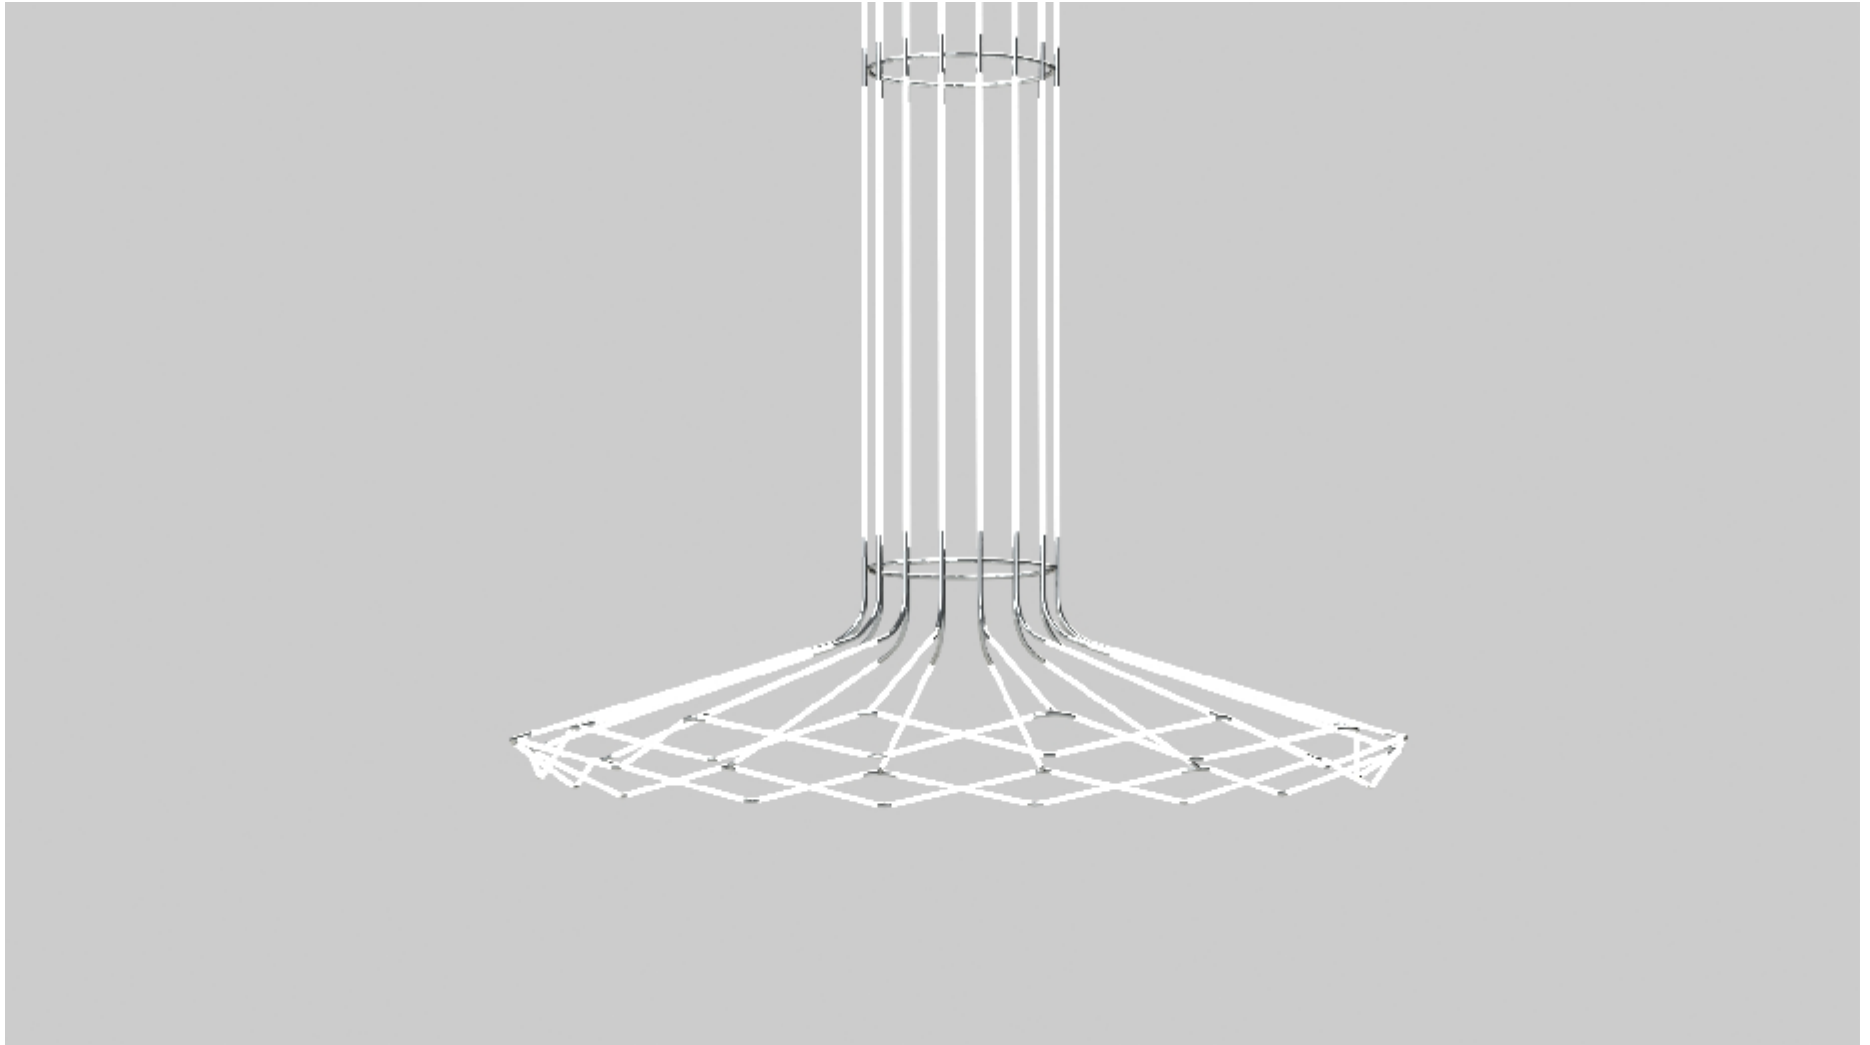

7	LT-103	CUPOLA CHANDELIER RENDERED VIEW
	NTS	

STUDIO
MUNGE

25 WINGOLD AVENUE
TORONTO, ONTARIO
M6B 1P8 CANADA
416.588.1688
STUDIOMUNGE.COM

project> SERRANO RESTAURANT

drawing> CUPOLA CHANDELIER

project # 15106

scale: 1:50

date> ----

pages> 3/3

LT-103