


DRAWING ARE NOT TO BE SCALED. CONTRACTOR MUST CHECK AND VERIFY ALL JOB DIMENSIONS, DRAWINGS, DETAILS AND SPECIFICATIONS; AND REPORT ANY DISCREPANCIES TO DESIGNER BEFORE PROCEEDING WITH WORK.

-REV.	-ISSUED FOR	-DATE


STUDIO
MUNGE

25 WINGOLD AVENUE
TORONTO, ONTARIO
M6B 1P8 CANADA
416.588.1668
STUDIOMUNGE.COM

-SCALE AS NOTED	-DATE 5/19/20
-DRAWN BY CS	-CHECKED BY
-PROJECT NAME QUEEN'S MARQUE	
-DRAWING TITLE L2-SG-05 DAYBED SMALL (POOL)	
-PROJECT NUMBER 17140	
-DRAWING NUMBER 1 / 3	

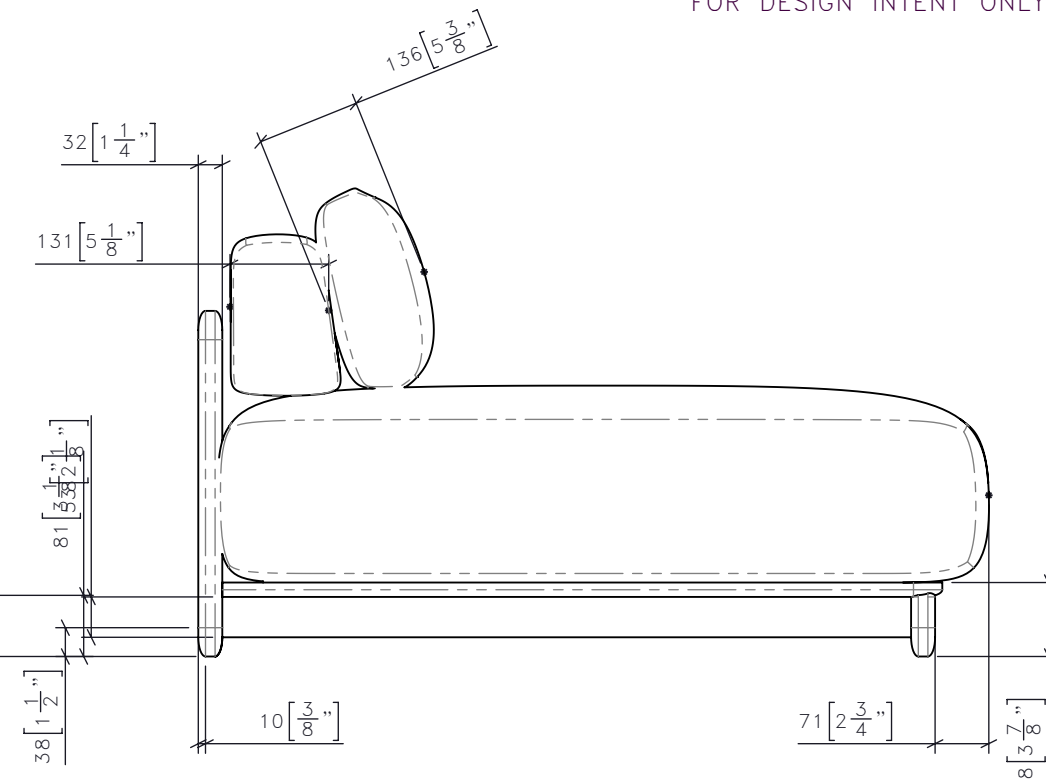

3	L2-SG-05	DAYBED SMALL (POOL)
	1:10	SIDE ELEVATION

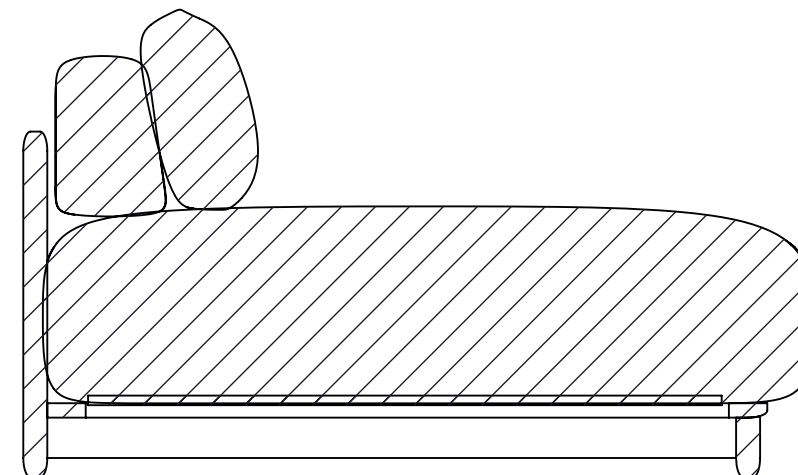

SECTION A-A

2	L2-SG-05	DAYBED SMALL (POOL)
	1:10	PLAN

STUDIO MUNGE

X
Y
1
2
3
4
5
6
A
B
C
D
E

FOR DESIGN INTENT ONLY

DRAWING ARE NOT TO BE SCALED. CONTRACTOR MUST CHECK AND VERIFY ALL JOB DIMENSIONS, DRAWINGS, DETAILS AND SPECIFICATIONS; AND REPORT ANY DISCREPANCIES TO DESIGNER BEFORE PROCEEDING WITH WORK.

-REV/	-ISSUED FOR	-DATE

STUDIO
MUNGE

25 WINGOLD AVENUE
TORONTO, ONTARIO
M6B 1P8 CANADA
416.588.1668
STUDIOMUNGE.COM

-SCALE AS NOTED	-DATE 5/19/20
-DRAWN BY CS	-CHECKED BY
-PROJECT NAME	
QUEEN'S MARQUE	
-DRAWING TITLE	
L2-SG-05 DAYBED SMALL (POOL)	
-PROJECT NUMBER 17140	
-DRAWING NUMBER 2 / 3	

SGF-05
UPHOLSTERED
CUSHION

SGF-05
UPHOLSTERED
CUSHION

SLATTED SURFACE
FOR AERATION

L2-FF-WD-03
CEDAR WOOD


*PETRIFIED CEDAR ON BASE
(TO PREVENT WATER DAMAGE)

HEIGHT ADJUSTABLE FEET

4

L2-SG-05
1:10

DAYBED SMALL (POOL)

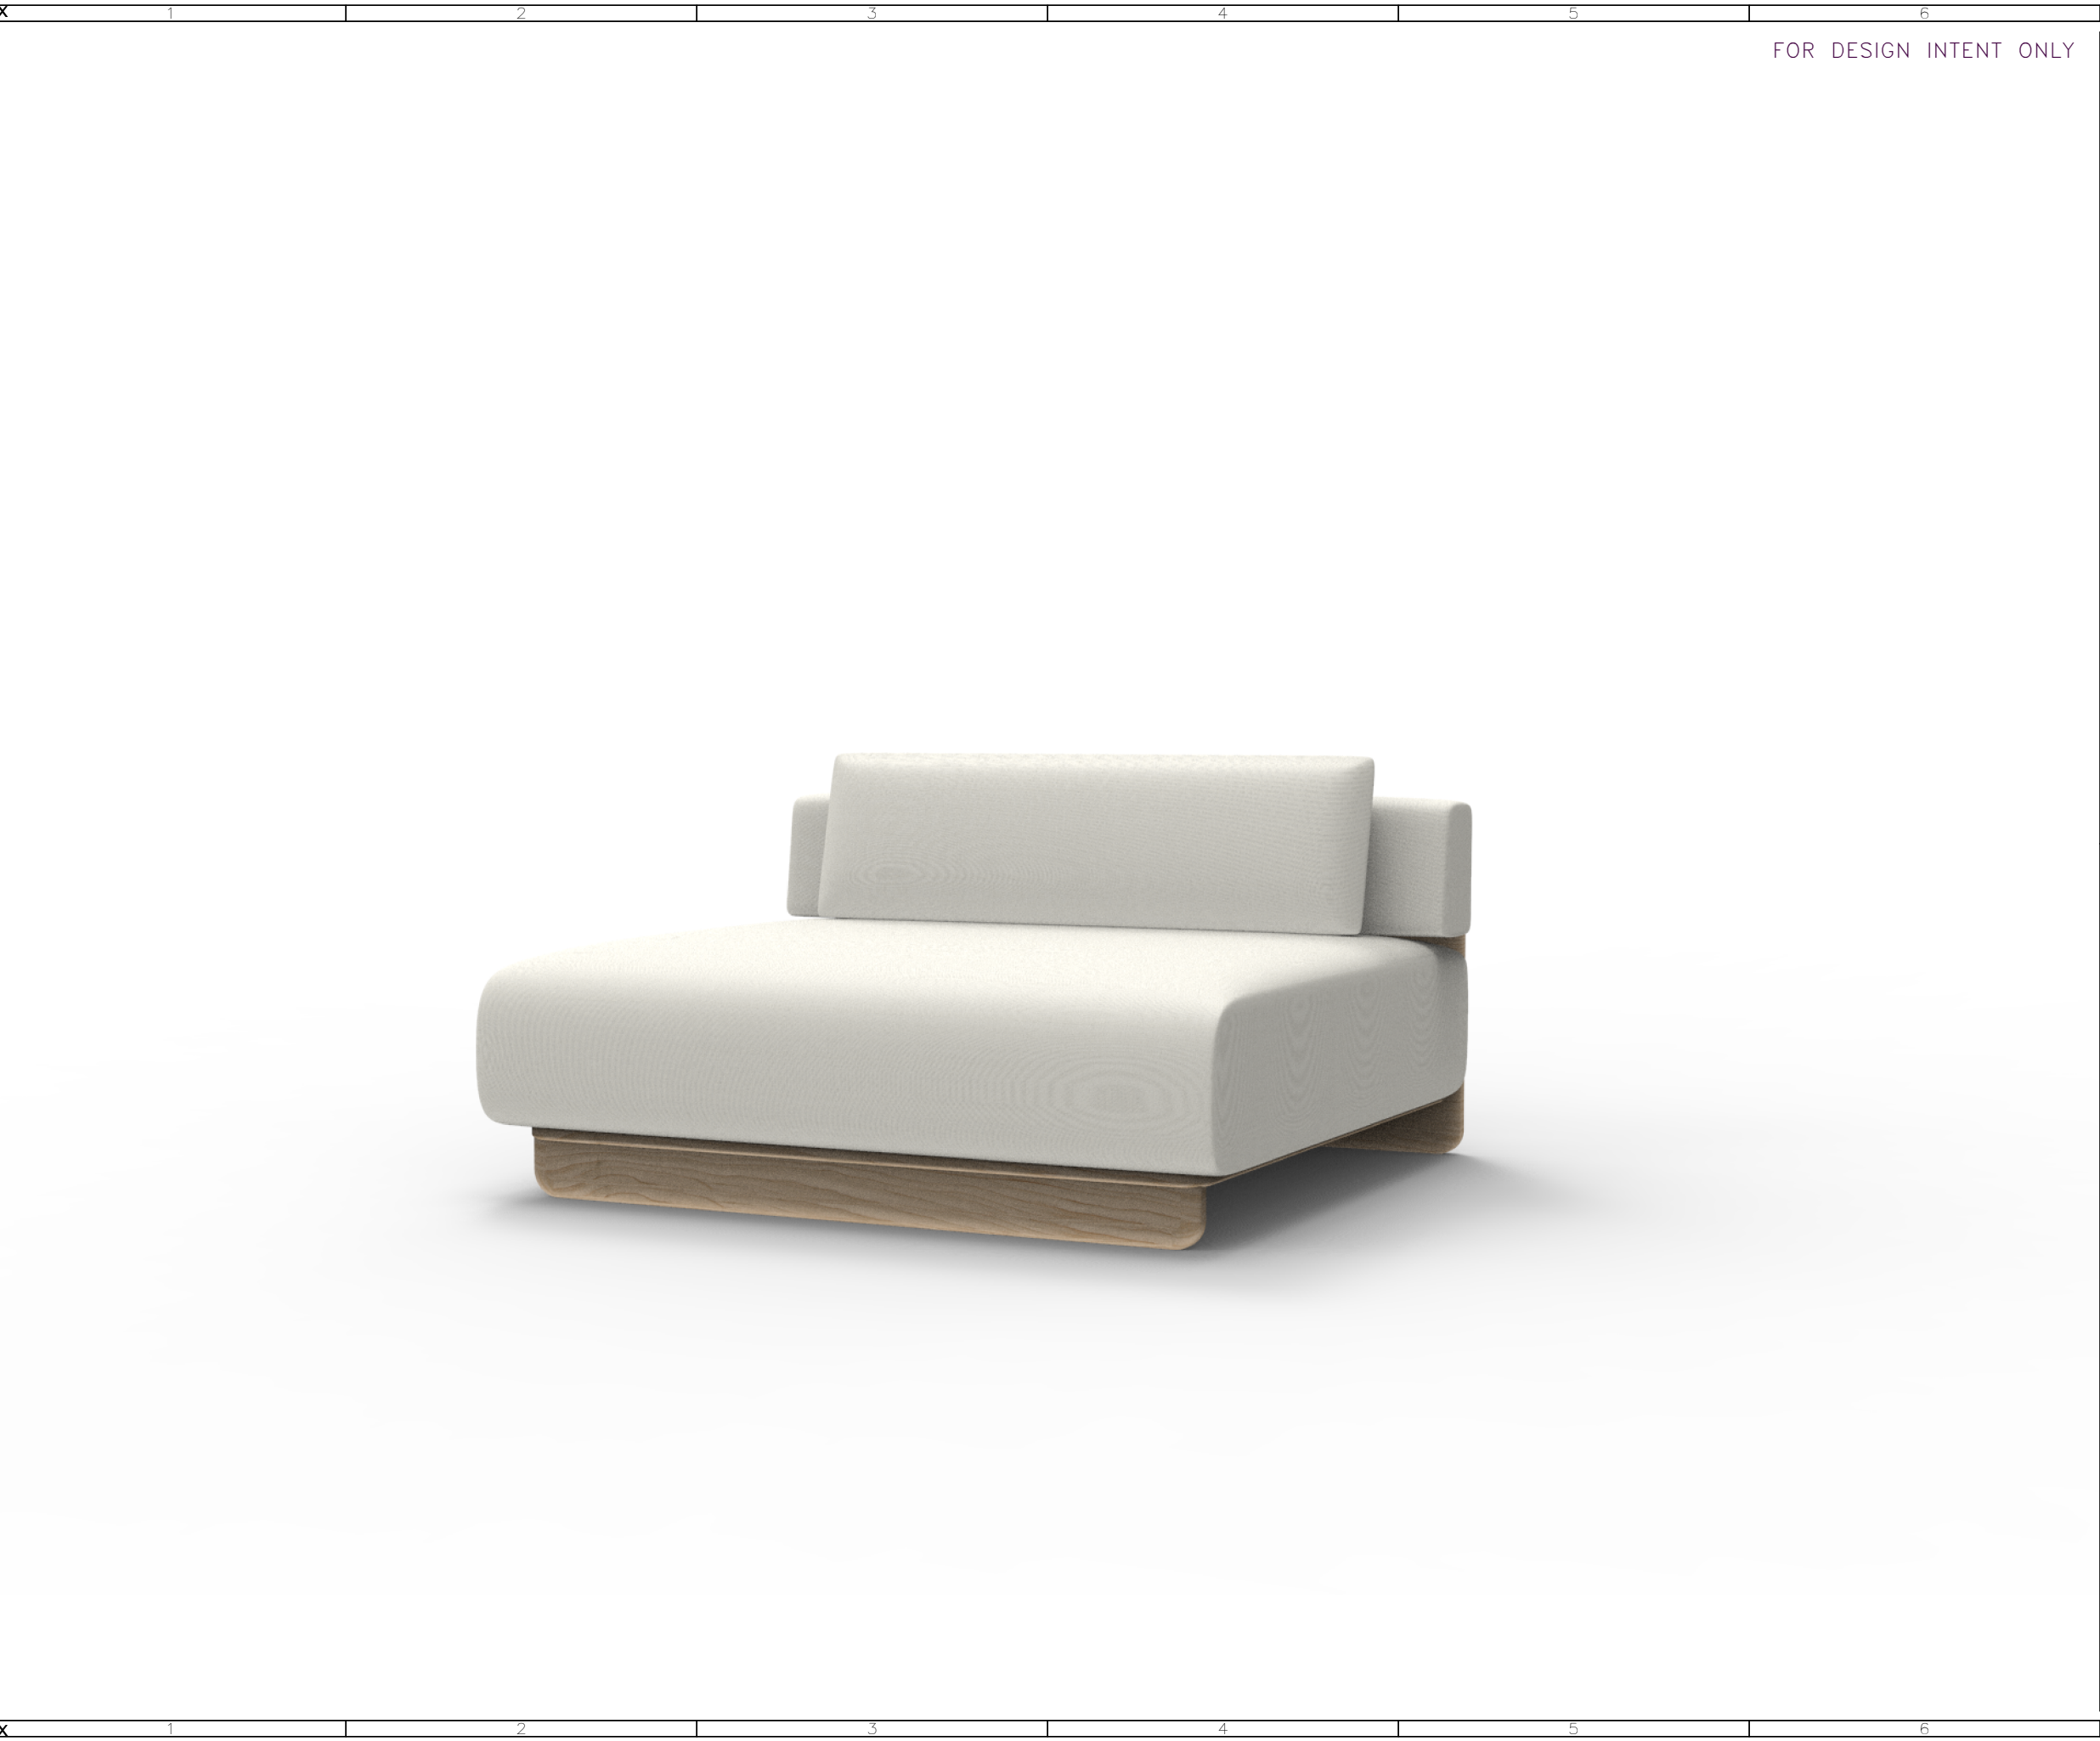

FOR DESIGN INTENT ONLY

DRAWING ARE NOT TO BE SCALED. CONTRACTOR MUST CHECK AND VERIFY ALL JOB DIMENSIONS, DRAWINGS, DETAILS AND SPECIFICATIONS; AND REPORT ANY DISCREPANCIES TO DESIGNER BEFORE PROCEEDING WITH WORK.

-REV/	-ISSUED FOR	-DATE

STUDIO
MUNGE

25 WINGOLD AVENUE
TORONTO, ONTARIO
M6B 1P8 CANADA
416.588.1668
STUDIOMUNGE.COM

-SCALE AS NOTED	-DATE 5/19/20
-DRAWN BY CS	-CHECKED BY
-PROJECT NAME QUEEN'S MARQUE	
-DRAWING TITLE L2-SG-05 DAYBED SMALL (POOL)	
-PROJECT NUMBER 17140	
-DRAWING NUMBER 3 / 3	