




**1** | SG-15 | OTTOMAN  
1:10 | FRONT ELEVATION

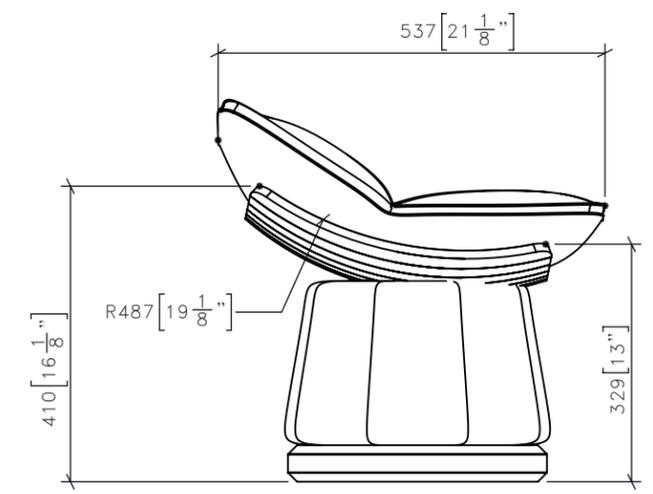

**3** | SG-15 | OTTOMAN  
1:10 | SIDE ELEVATION

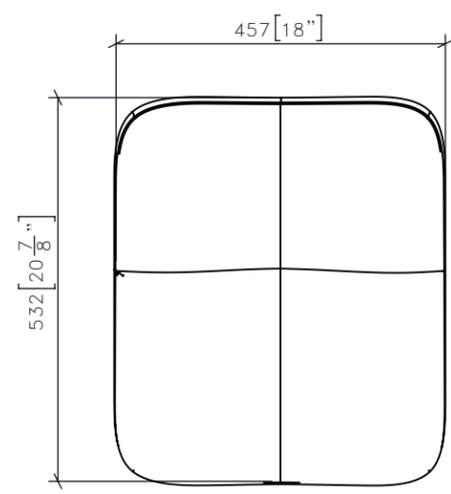

**2** | SG-15 | OTTOMAN  
1:10 | PLAN

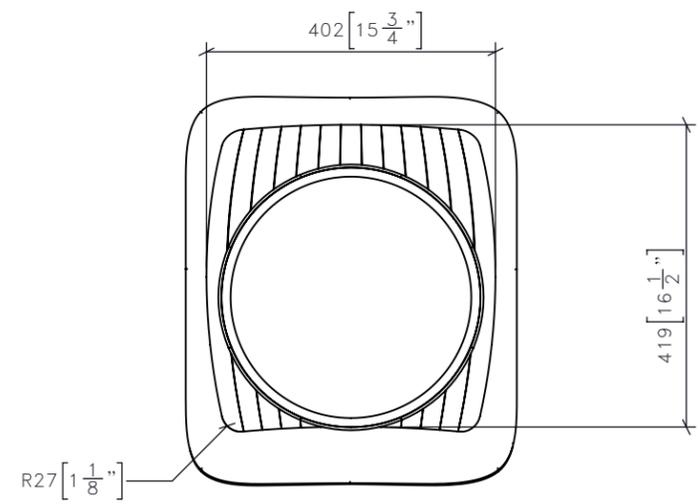

**2** | SG-15 | OTTOMAN  
1:10 | Drawing View6

<b>-SCALE</b> AS NOTED		<b>-DATE</b> 11/14/19
<b>-DRAWN BY</b> RC		<b>-CHECKED BY</b>
<b>-PROJECT NAME</b>  LA SOCIETE		
<b>-DRAWING TITLE</b>  SG-15 OTTOMAN		
<b>-PROJECT NUMBER</b> 19134		<b>-DRAWING NUMBER</b> 1 / 3

**STUDIO MUNGE**  
25 WINGOLD AVENUE  
TORONTO, ONTARIO  
M6B 1P8 CANADA  
416.588.1668  
STUDIOMUNGE.COM


-REV/	-ISSUED FOR	-DATE

STUDIO MUNGE  
E  
D  
C  
B  
A  
Y

FOR DESIGN INTENT ONLY

DRAWING ARE NOT TO BE SCALED. CONTRACTOR MUST CHECK AND VERIFY ALL JOB DIMENSIONS, DRAWINGS, DETAILS AND SPECIFICATIONS; AND REPORT ANY DISCREPANCIES TO DESIGNER BEFORE PROCEEDING WITH WORK.

-REV/	-ISSUED FOR	-DATE

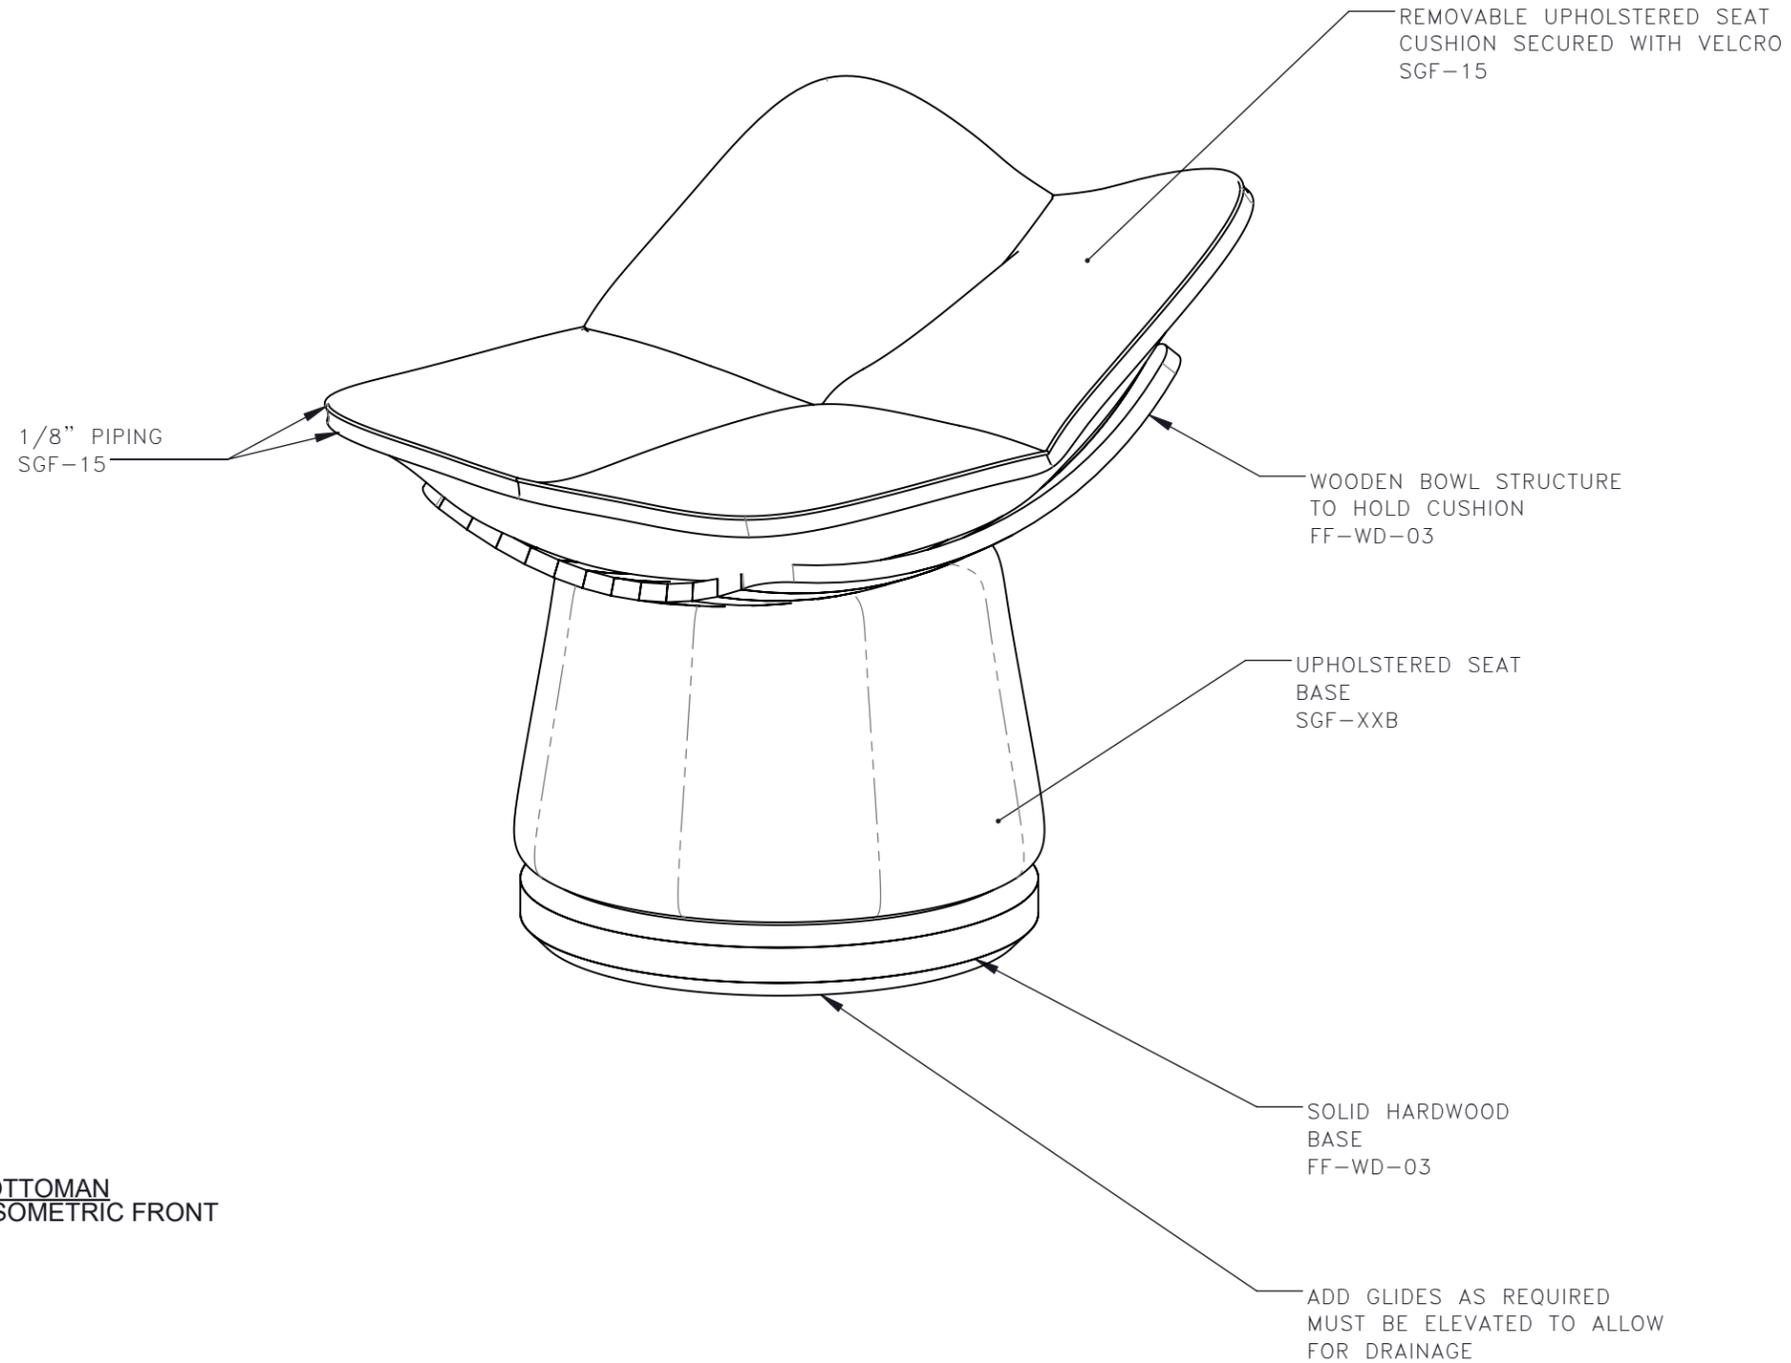

**STUDIO  
MUNGE**  
25 WINGOLD AVENUE  
TORONTO, ONTARIO  
M6B 1P8 CANADA  
416.588.1668  
STUDIOMUNGE.COM

**-SCALE**  
AS NOTED

**-DATE**  
11/14/19

**-DRAWN BY**  
RC

**-CHECKED BY**

**-PROJECT NAME**

LA SOCIETE

**-DRAWING TITLE**

SG-15  
OTTOMAN

**-PROJECT NUMBER**  
19134

**-DRAWING NUMBER**  
2 / 3

4	SG-15	OTTOMAN ISOMETRIC FRONT
	1:5	

STUDIO MUNGE  
E  
F  
D  
C  
B  
A  
Y

FOR DESIGN INTENT ONLY

DRAWING ARE NOT TO BE SCALED. CONTRACTOR MUST CHECK AND VERIFY ALL JOB DIMENSIONS, DRAWINGS, DETAILS AND SPECIFICATIONS; AND REPORT ANY DISCREPANCIES TO DESIGNER BEFORE PROCEEDING WITH WORK.

-REV/	-ISSUED FOR	-DATE



4	SG-15	OTTOMAN Drawing View2
	1:5	

**STUDIO MUNGE**  
25 WINGOLD AVENUE  
TORONTO, ONTARIO  
M6B 1P8 CANADA  
416.588.1668  
STUDIOMUNGE.COM

<b>-SCALE</b> AS NOTED	<b>-DATE</b> 11/14/19
<b>-DRAWN BY</b> RC	<b>-CHECKED BY</b>
<b>-PROJECT NAME</b>  LA SOCIETE	
<b>-DRAWING TITLE</b>  SG-15 OTTOMAN	
<b>-PROJECT NUMBER</b> 19134	
<b>-DRAWING NUMBER</b> 3 / 3	