

DRAWING ARE NOT TO BE SCALED. CONTRACTOR MUST CHECK AND VERIFY ALL JOB DIMENSIONS, DRAWINGS, DETAILS AND SPECIFICATIONS; AND REPORT ANY DISCREPANCIES TO DESIGNER BEFORE PROCEEDING WITH WORK.

-REV/	-ISSUED FOR	-DATE

STUDIO
MUNGE

25 WINGOLD AVENUE
TORONTO, ONTARIO
M6B 1P8 CANADA
416.588.1668
STUDIOMUNGE.COM

-SCALE AS NOTED	-DATE 11/19/20
-DRAWN BY EP	-CHECKED BY
-PROJECT NAME	
THE RAY ROOFTOP	
-DRAWING TITLE	
CG-217 HOST DESK	
-PROJECT NUMBER	
18113	
-DRAWING NUMBER	
1 / 5	

FOR DESIGN INTENT ONLY


DRAWING ARE NOT TO BE SCALED. CONTRACTOR MUST CHECK AND VERIFY ALL JOB DIMENSIONS, DRAWINGS, DETAILS AND SPECIFICATIONS, AND REPORT ANY DISCREPANCIES TO DESIGNER BEFORE PROCEEDING WITH WORK.

REV	ISSUED FOR	DATE

STUDIO
MUNGE


25 WINGOLD AVENUE
TORONTO, ONTARIO
M6B 1P8 CANADA
416.588.1668
STUDIOMUNGE.COM

SCALE AS NOTED	DATE 11/19/20
DRAWN BY EP	CHECKED BY
PROJECT NAME	
THE RAY ROOFTOP	
DRAWING TITLE	
CG-217 HOST DESK	
PROJECT NUMBER 18113	
DRAWING NUMBER 2 / 5	

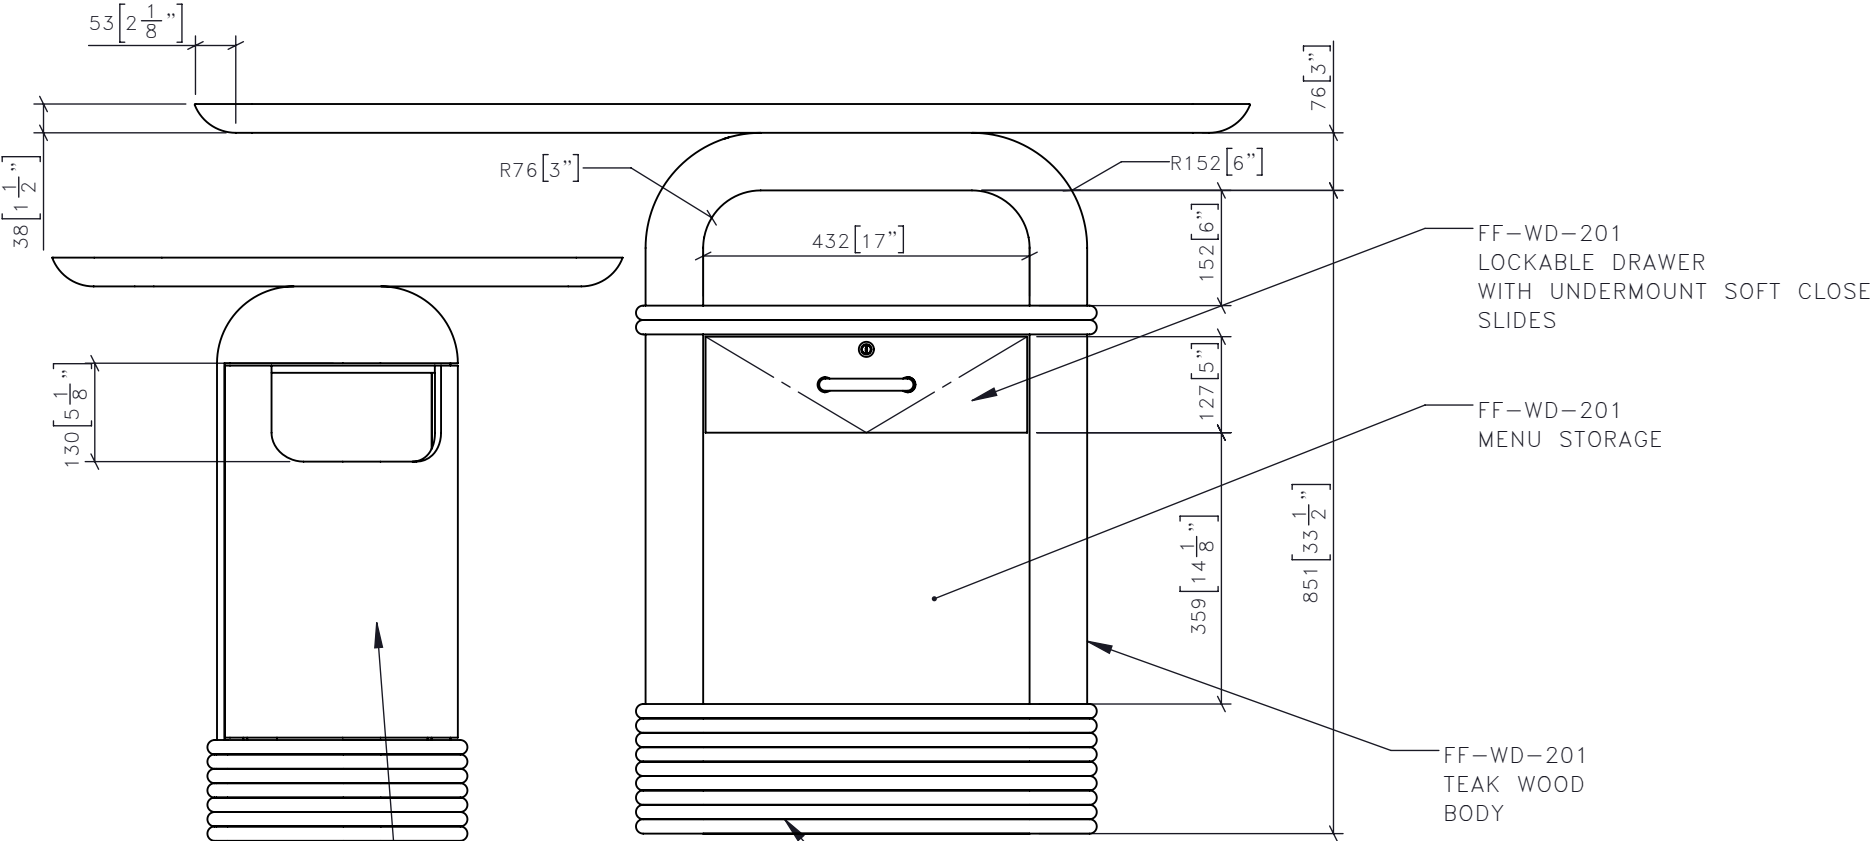

FF-WD-201
TEAK WOOD BODY
WITH GARBAGE BIN INSIDE.
PROVIDE MAGNET LOCK TO
AVOID THE DOOR TO OPEN

4 CG-217 HOST DESK
1:10 Drawing View11

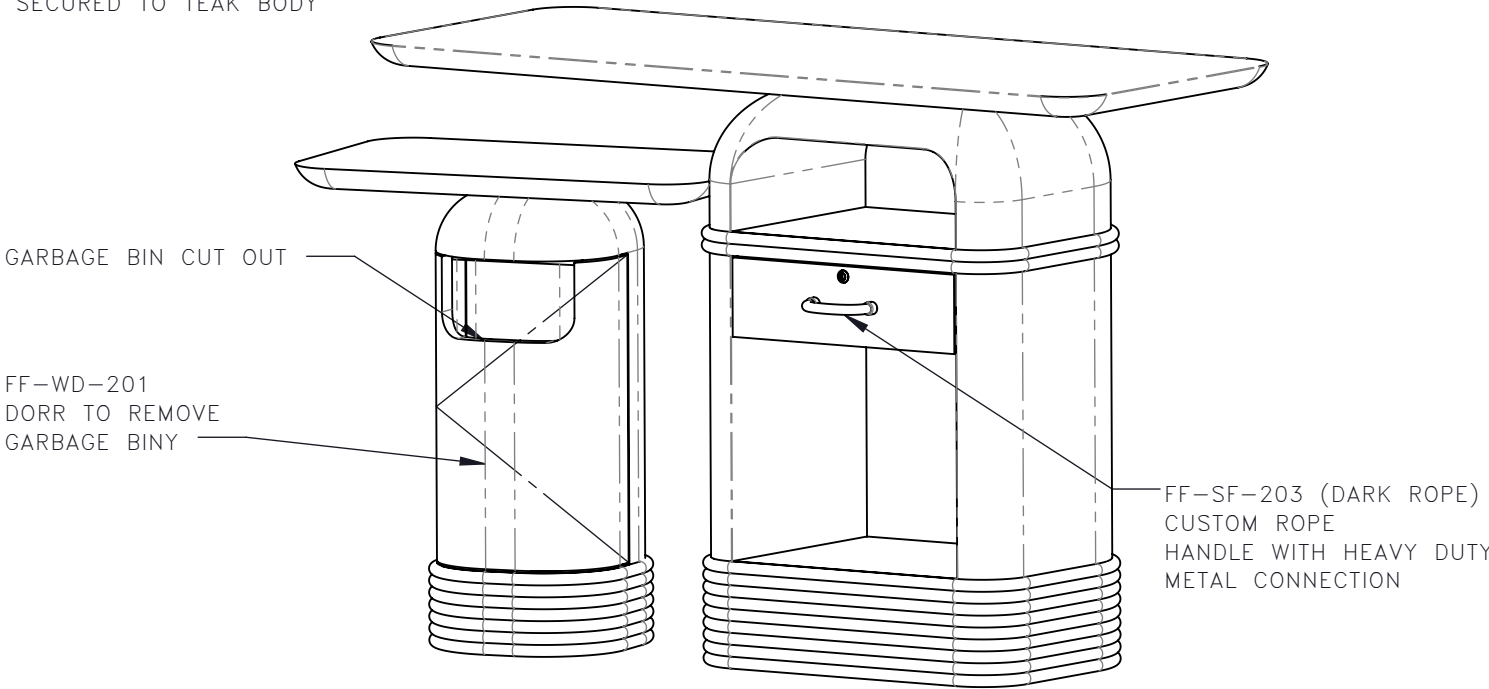



FOR DESIGN INTENT ONLY

DRAWING ARE NOT TO BE SCALED. CONTRACTOR MUST CHECK AND VERIFY ALL JOB DIMENSIONS, DRAWINGS, DETAILS AND SPECIFICATIONS, AND REPORT ANY DISCREPANCIES TO DESIGNER BEFORE PROCEEDING WITH WORK.

-REV/	-ISSUED FOR	-DATE

STUDIO
MUNGE

25 WINGOLD AVENUE
TORONTO, ONTARIO
M6B 1P8 CANADA
416.588.1668
STUDIOMUNGE.COM

-SCALE AS NOTED	-DATE 11/19/20
-DRAWN BY EP	-CHECKED BY
-PROJECT NAME THE RAY ROOFTOP	
-DRAWING TITLE CG-217 HOST DESK	
-PROJECT NUMBER 18113	
-DRAWING NUMBER 3 / 5	

STUDIO MUNGE

Y

1

2

3

4

5

6

X

1

2

3

4

5

6






































































































































































































































































































































































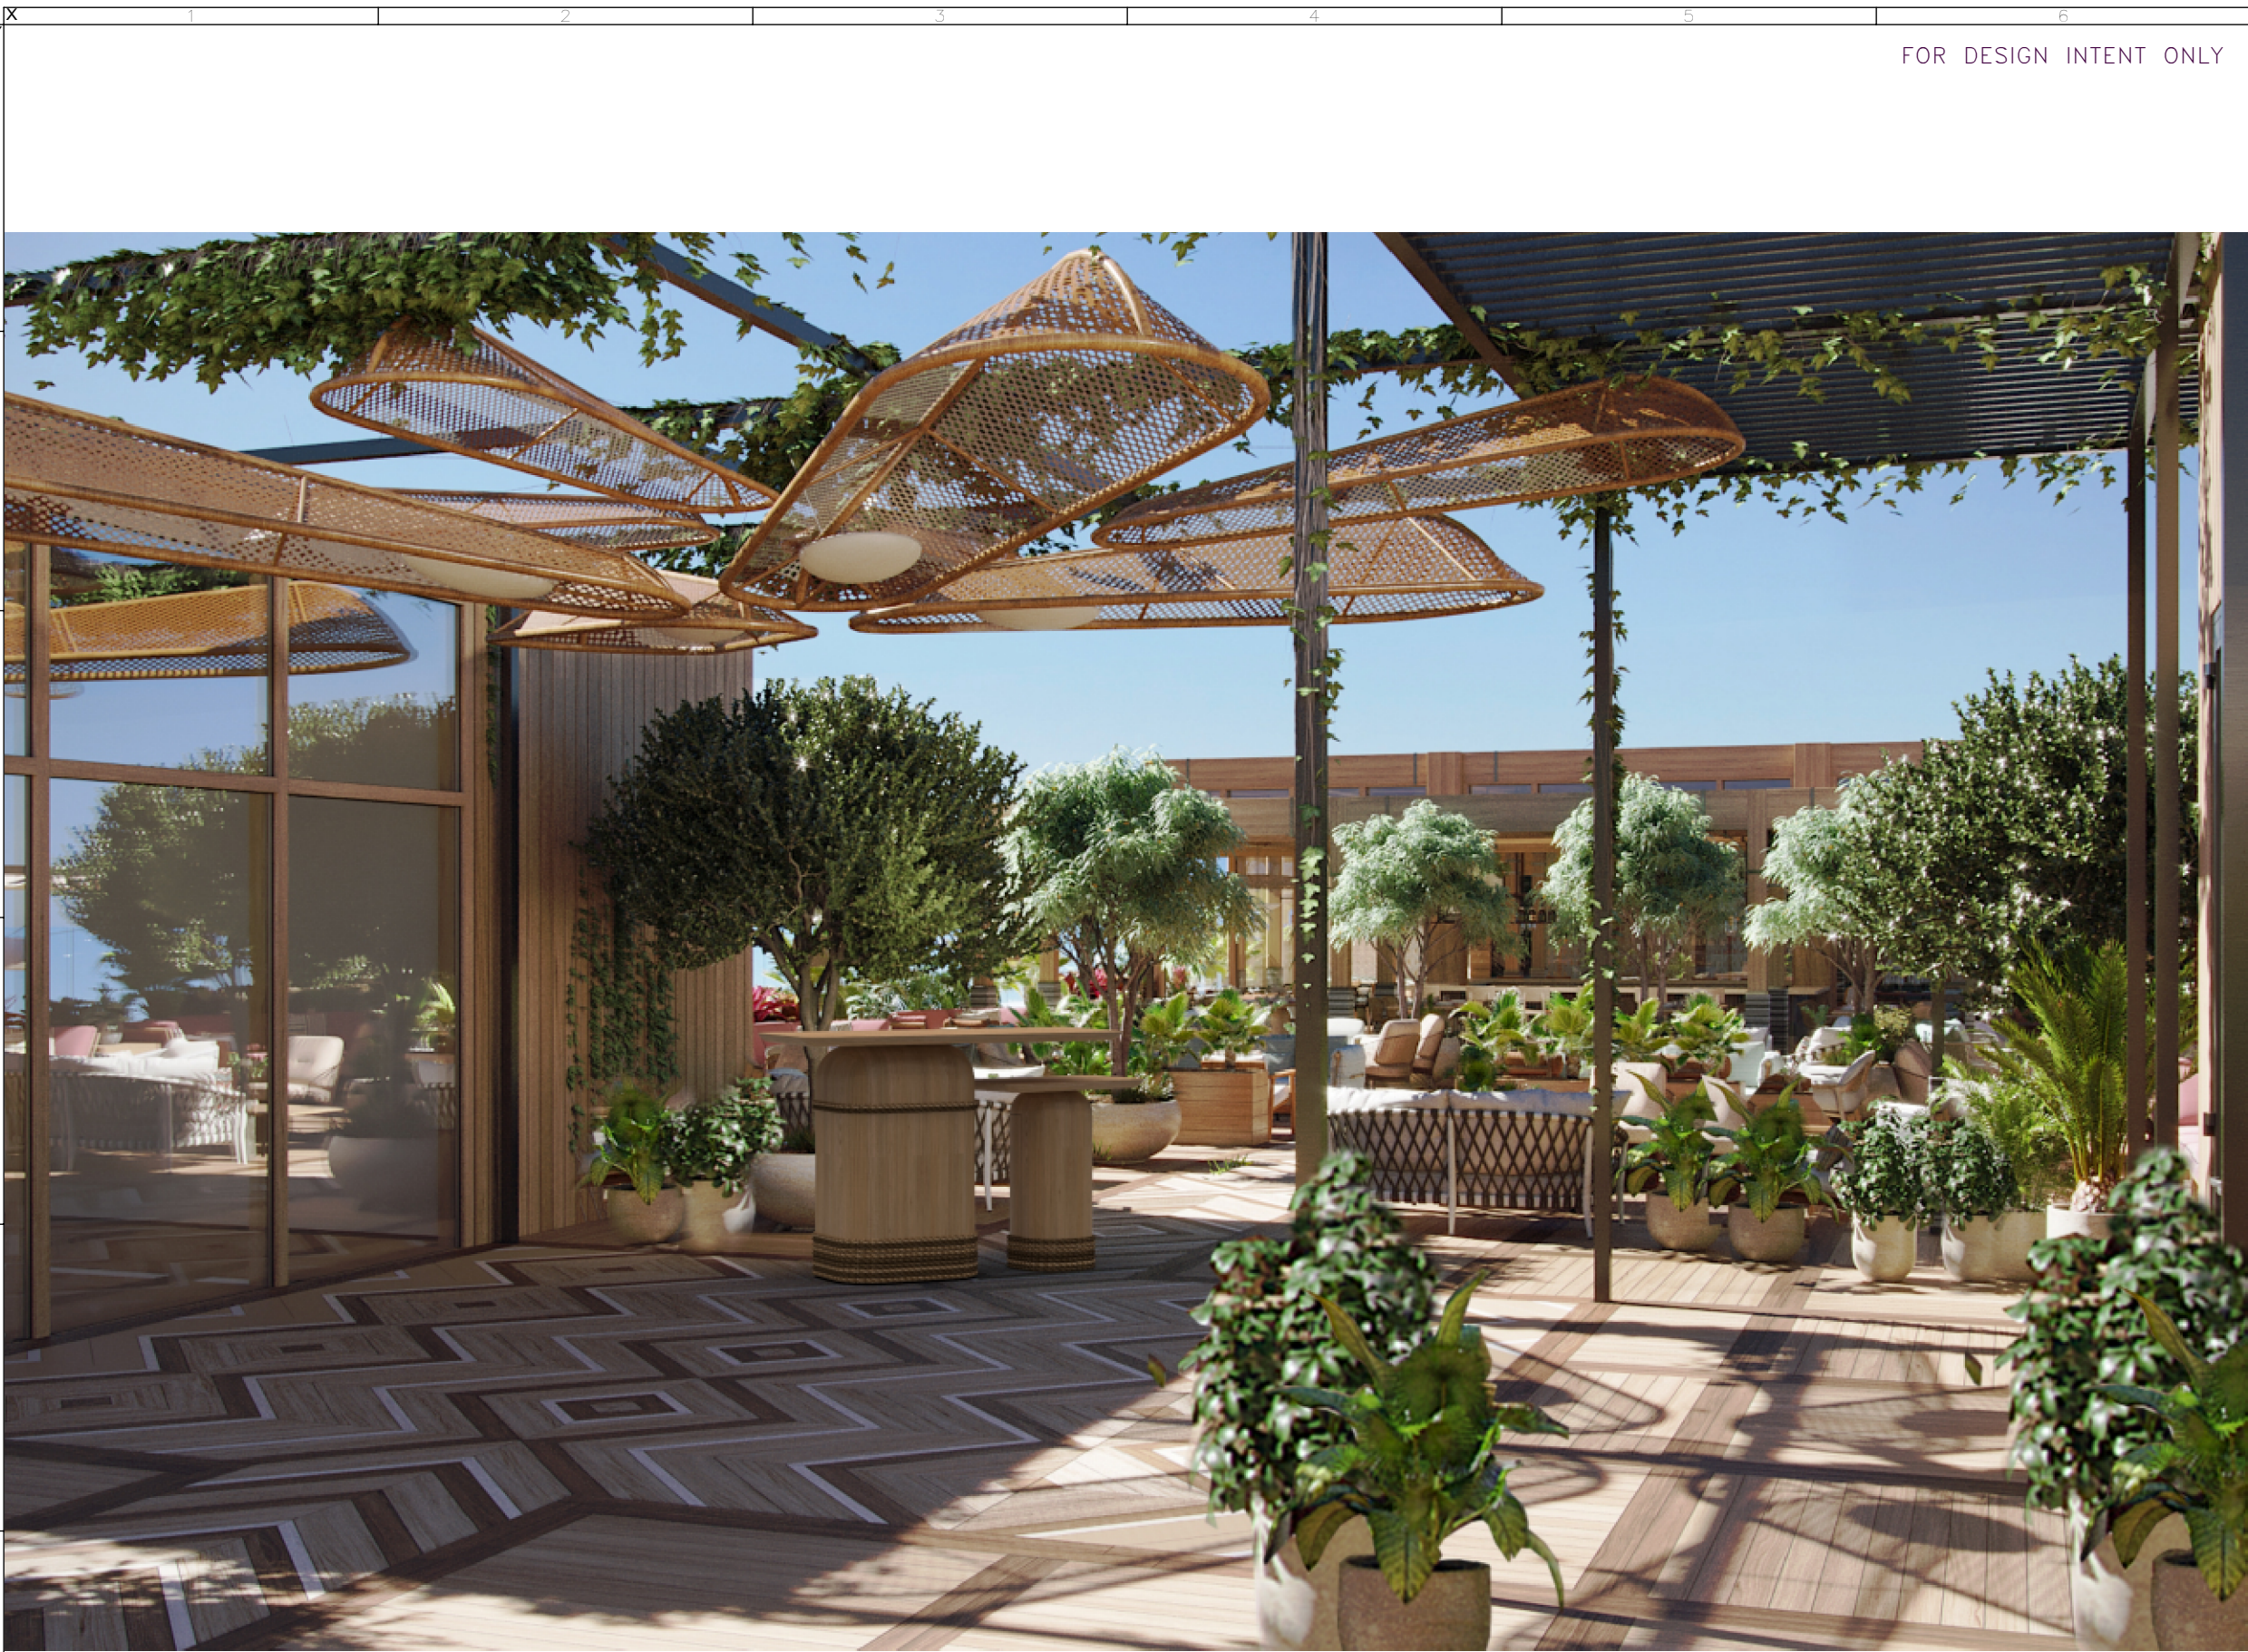

FOR DESIGN INTENT ONLY

DRAWING ARE NOT TO BE SCALED. CONTRACTOR MUST CHECK AND VERIFY ALL JOB DIMENSIONS, DRAWINGS, DETAILS AND SPECIFICATIONS; AND REPORT ANY DISCREPANCIES TO DESIGNER BEFORE PROCEEDING WITH WORK.

REV	ISSUED FOR	DATE

STUDIO
MUNGE

25 WINGOLD AVENUE
TORONTO, ONTARIO
M6B 1P8 CANADA
416.588.1668
STUDIOMUNGE.COM

SCALE AS NOTED	DATE 11/19/20
DRAWN BY EP	CHECKED BY
PROJECT NAME	
THE RAY ROOFTOP	
DRAWING TITLE	
CG-217 HOST DESK	
PROJECT NUMBER 18113	
DRAWING NUMBER 5 / 5	