

The
RAY
GRILL


THE RAY HOTEL

THE RAY GRILL


UPDATED SCHEMATIC DESIGN PRESENTATION - MAY 27TH, 2019

STUDIO
MUNGE

THE JOURNEY - 01 FLOOR PLAN - UPDATED FLOOR PLAN

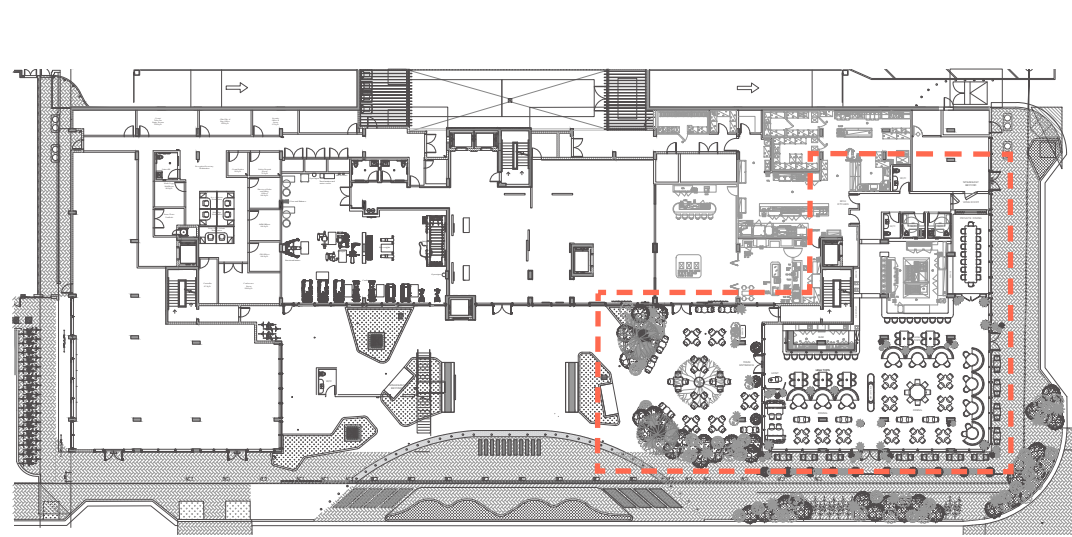

KEY PLAN

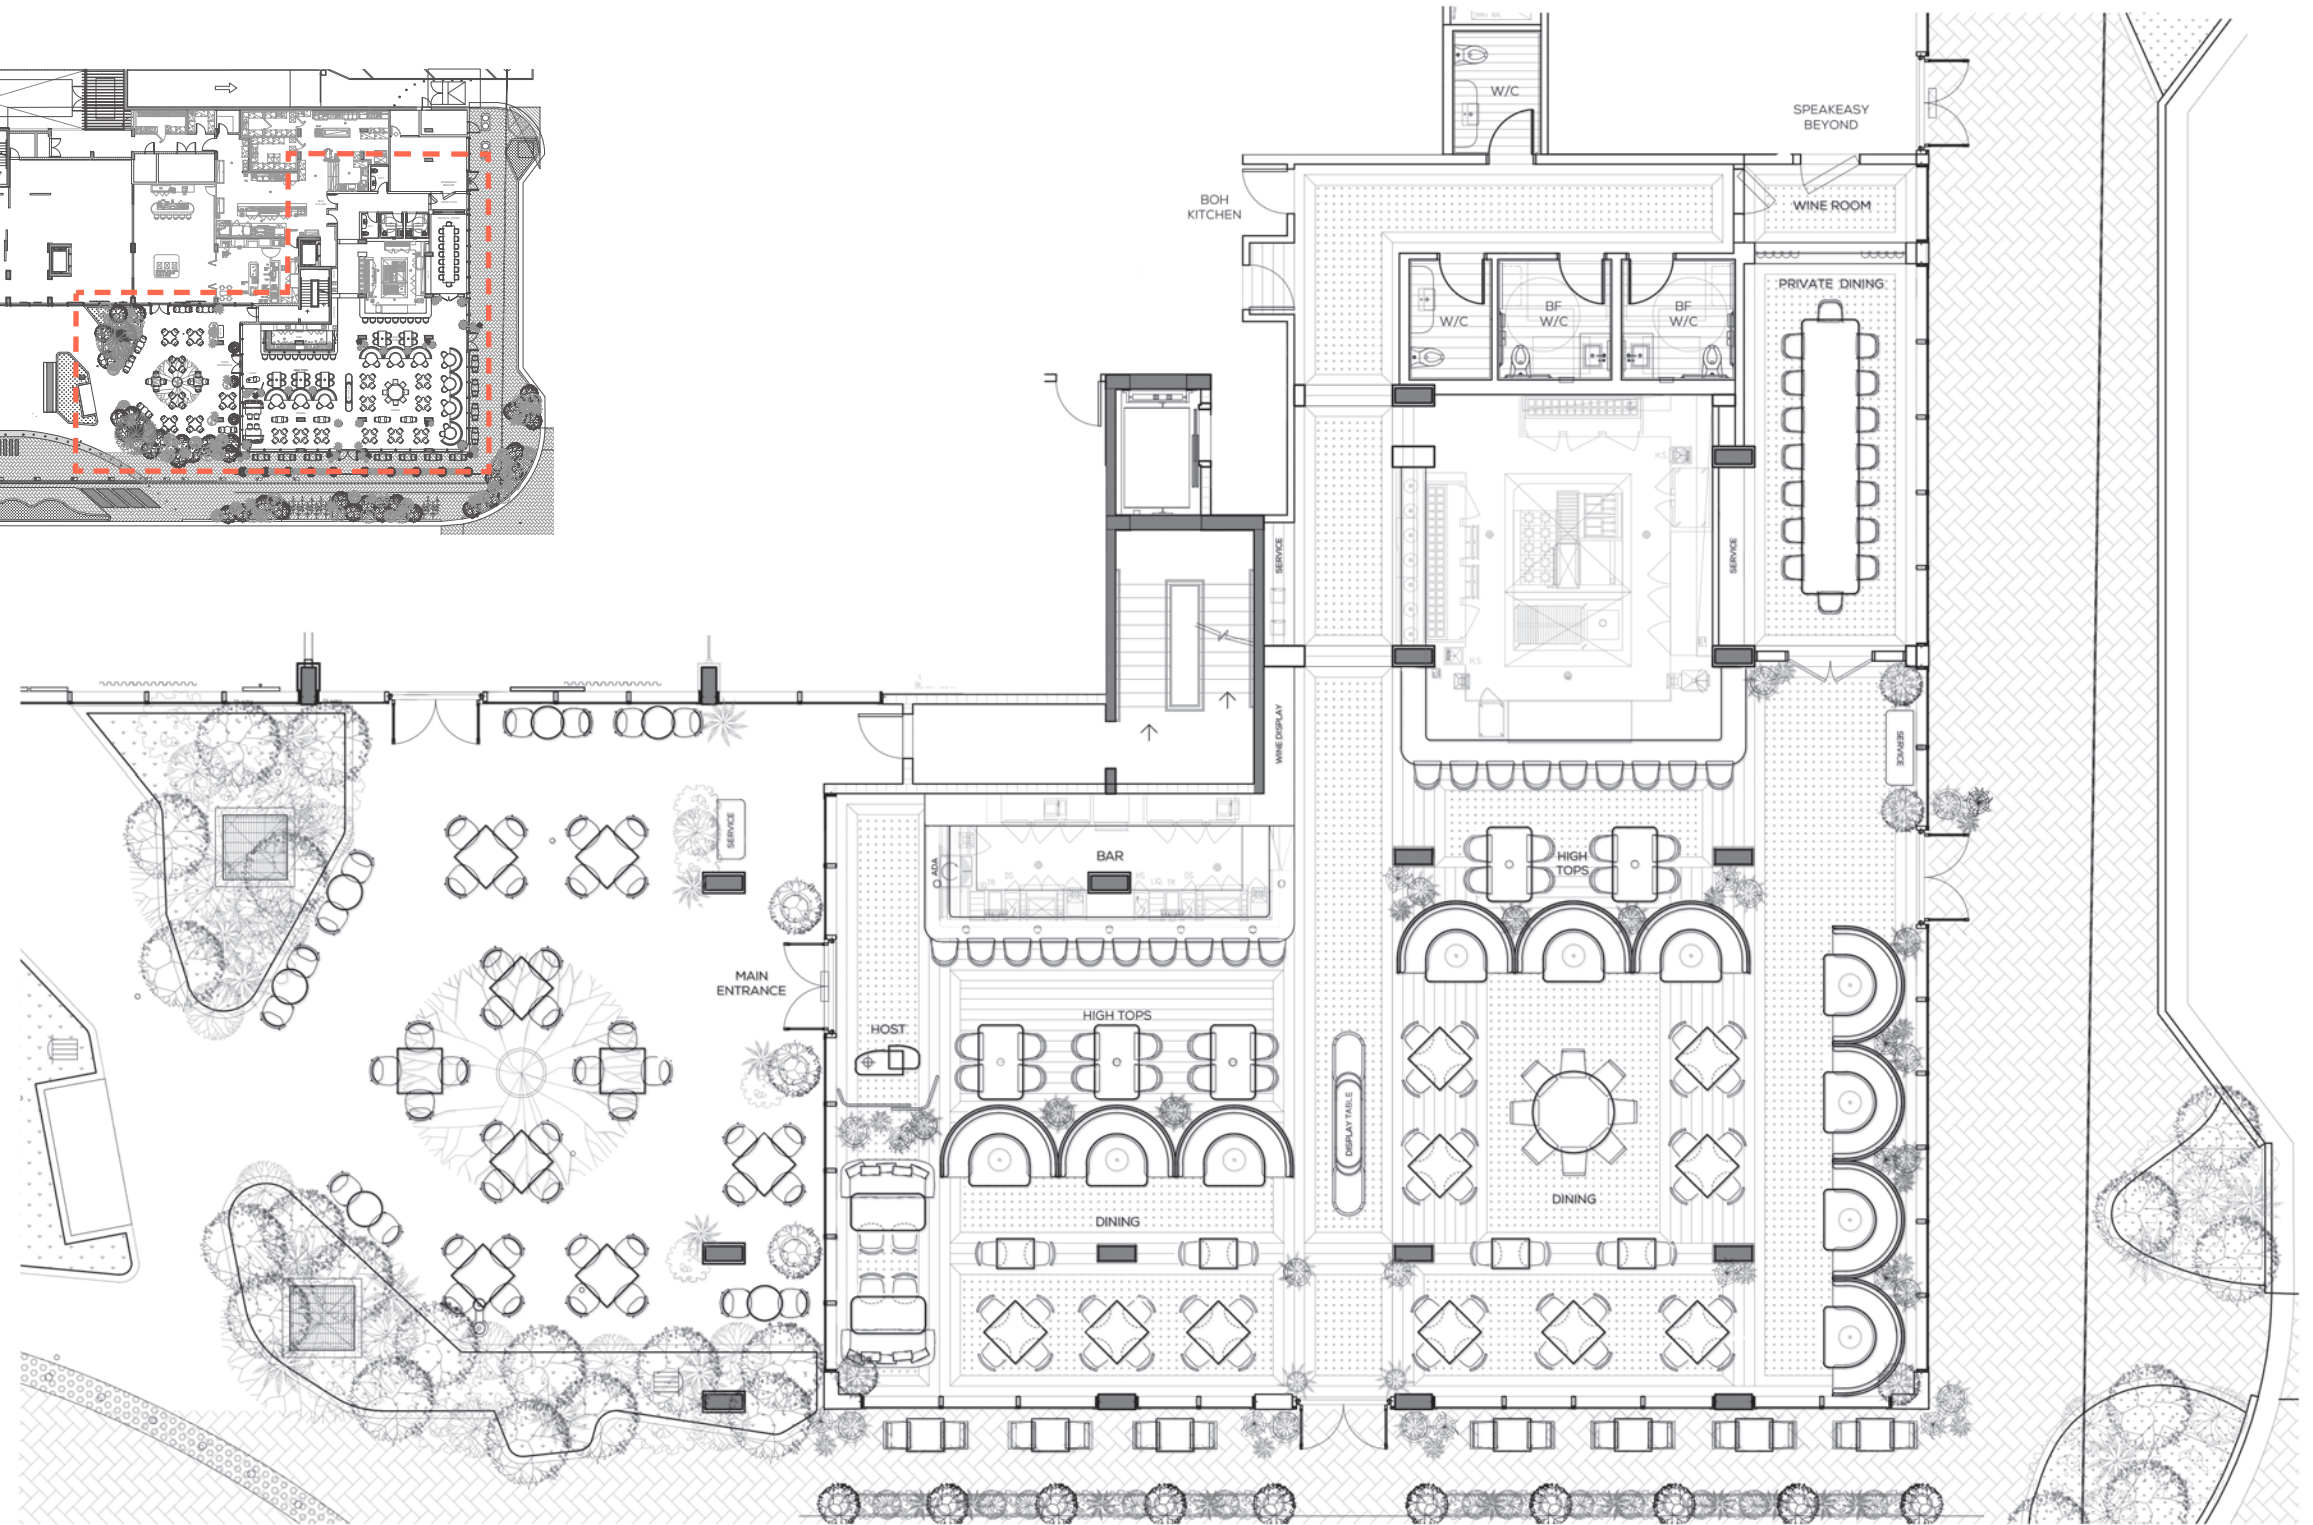

RESTAURANT SEAT COUNT


INTERIOR SEAT COUNT: 159

DINING: 104
 BAR: 10 + 12
 KITCHEN: 9 + 8
 PDR: 16


EXTERIOR SEAT COUNT: 62


FRONT PATIO: 48
 SIDE PATIO: 14

TOTAL: 221

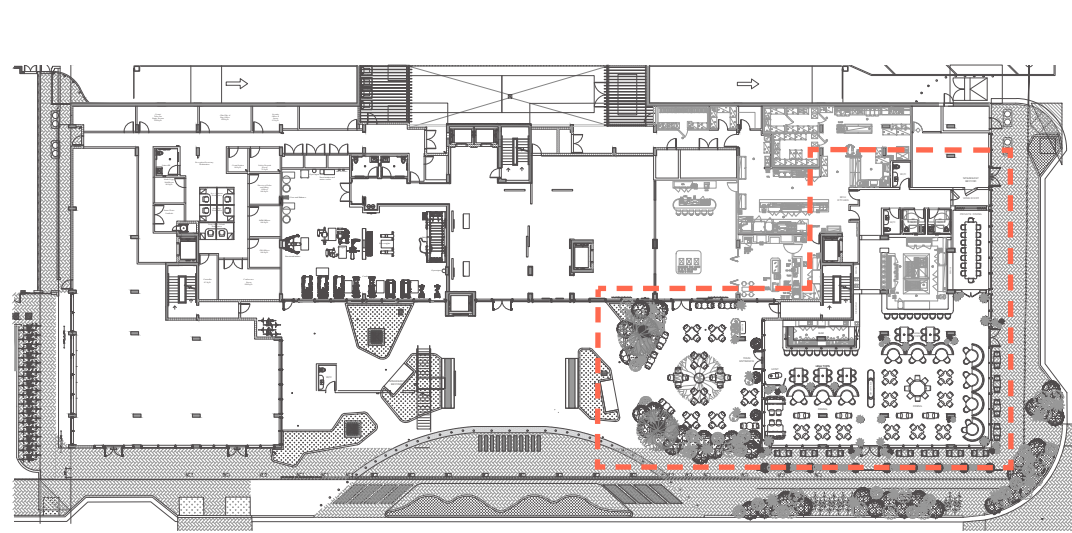


KEY PLAN

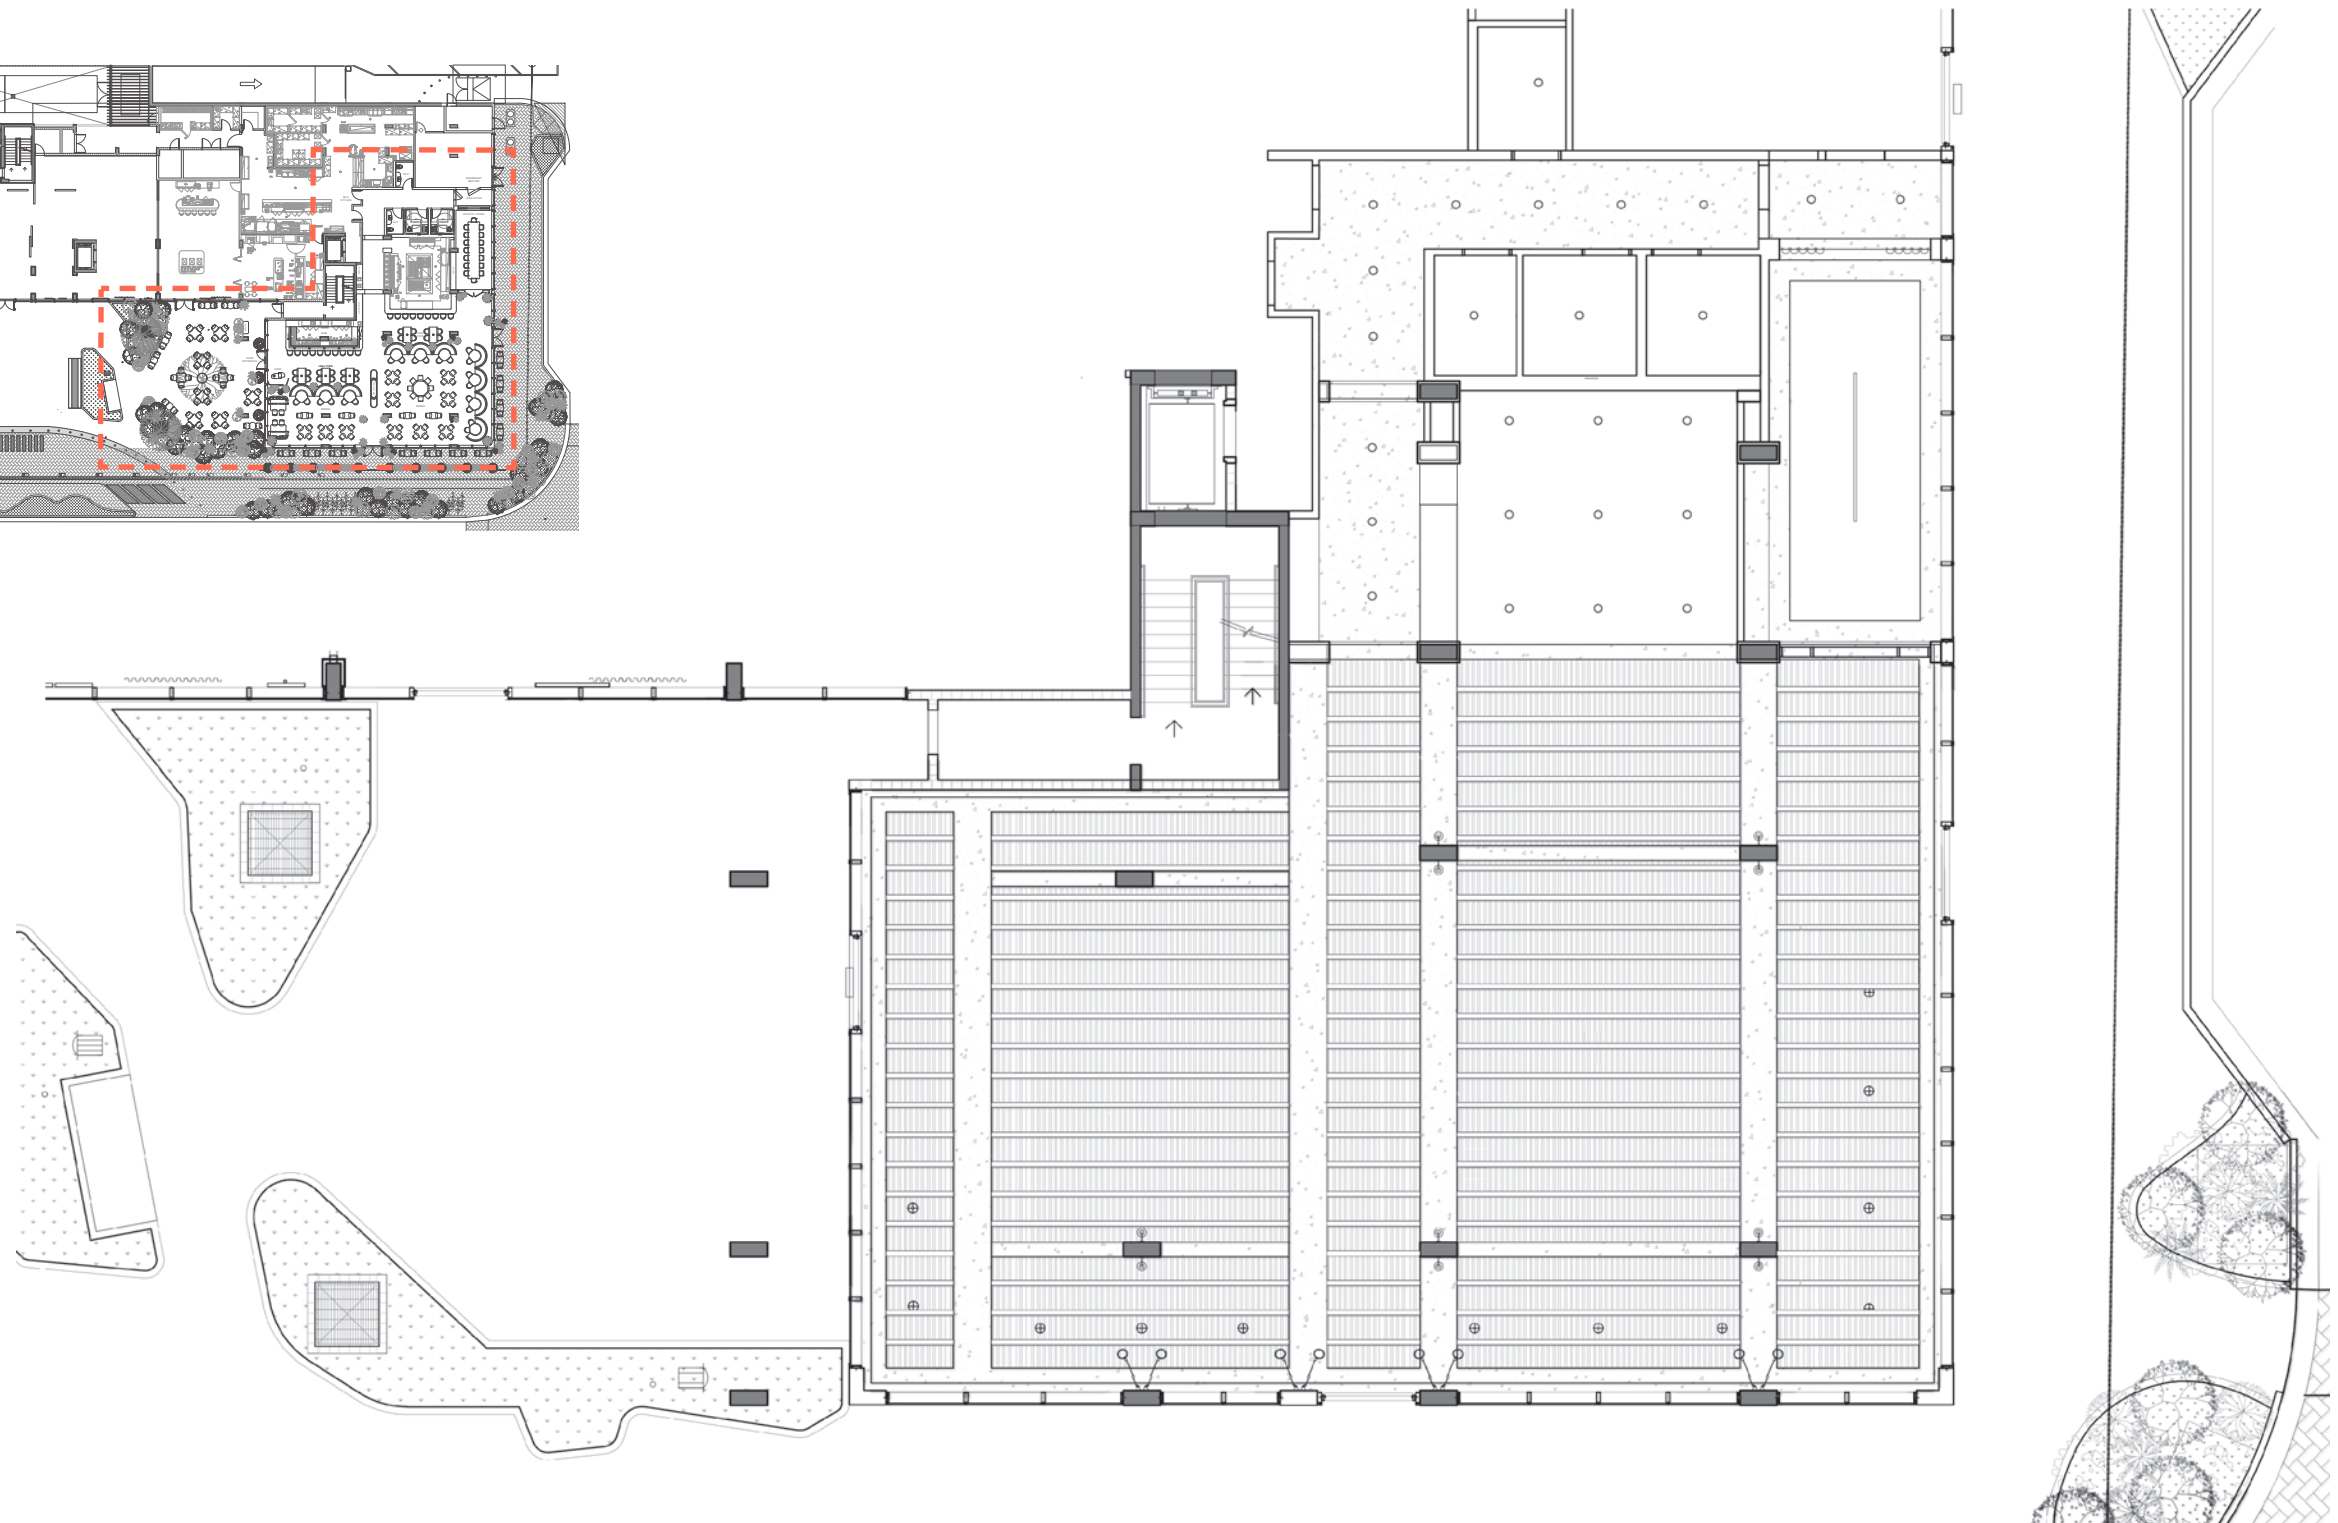

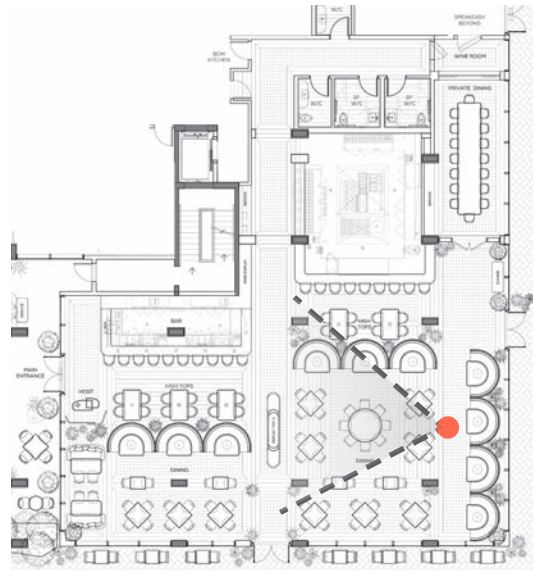

RESTAURANT INTERIORS



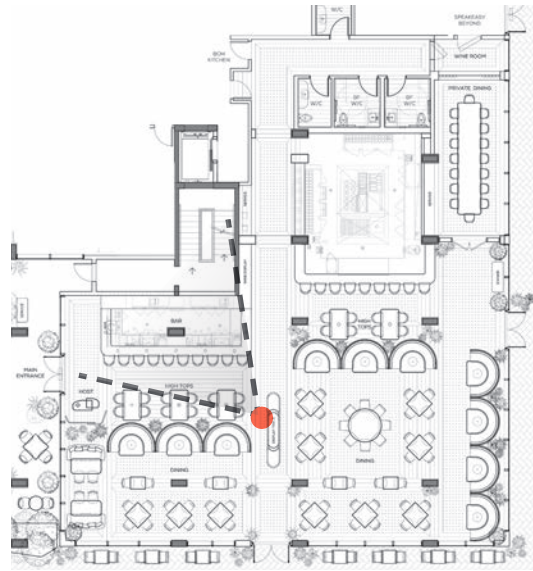


RESTAURANT INTERIORS




OCRE



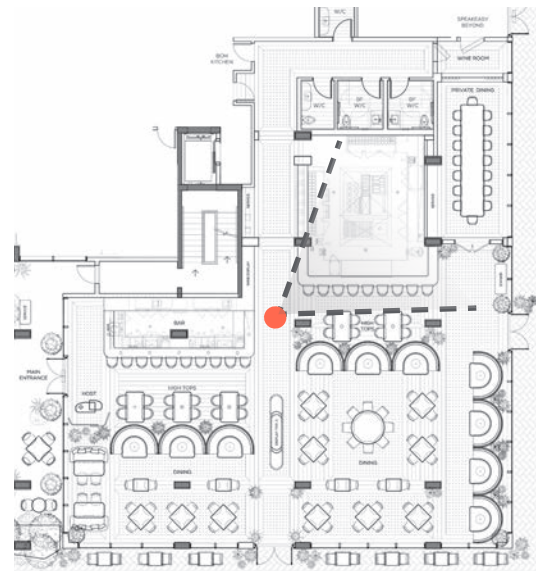

RESTAURANT INTERIORS




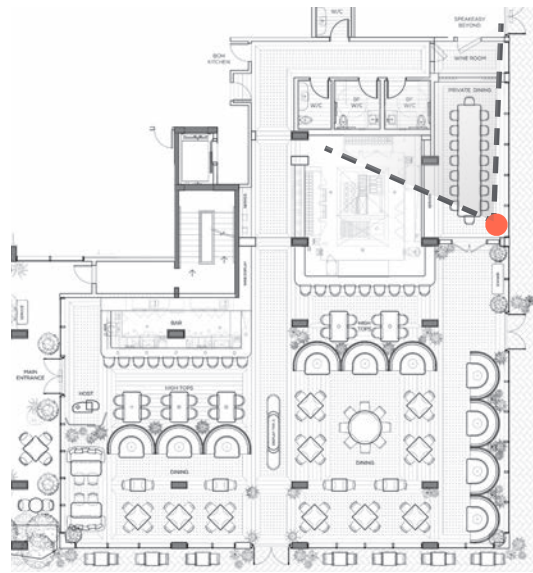

RESTAURANT INTERIORS






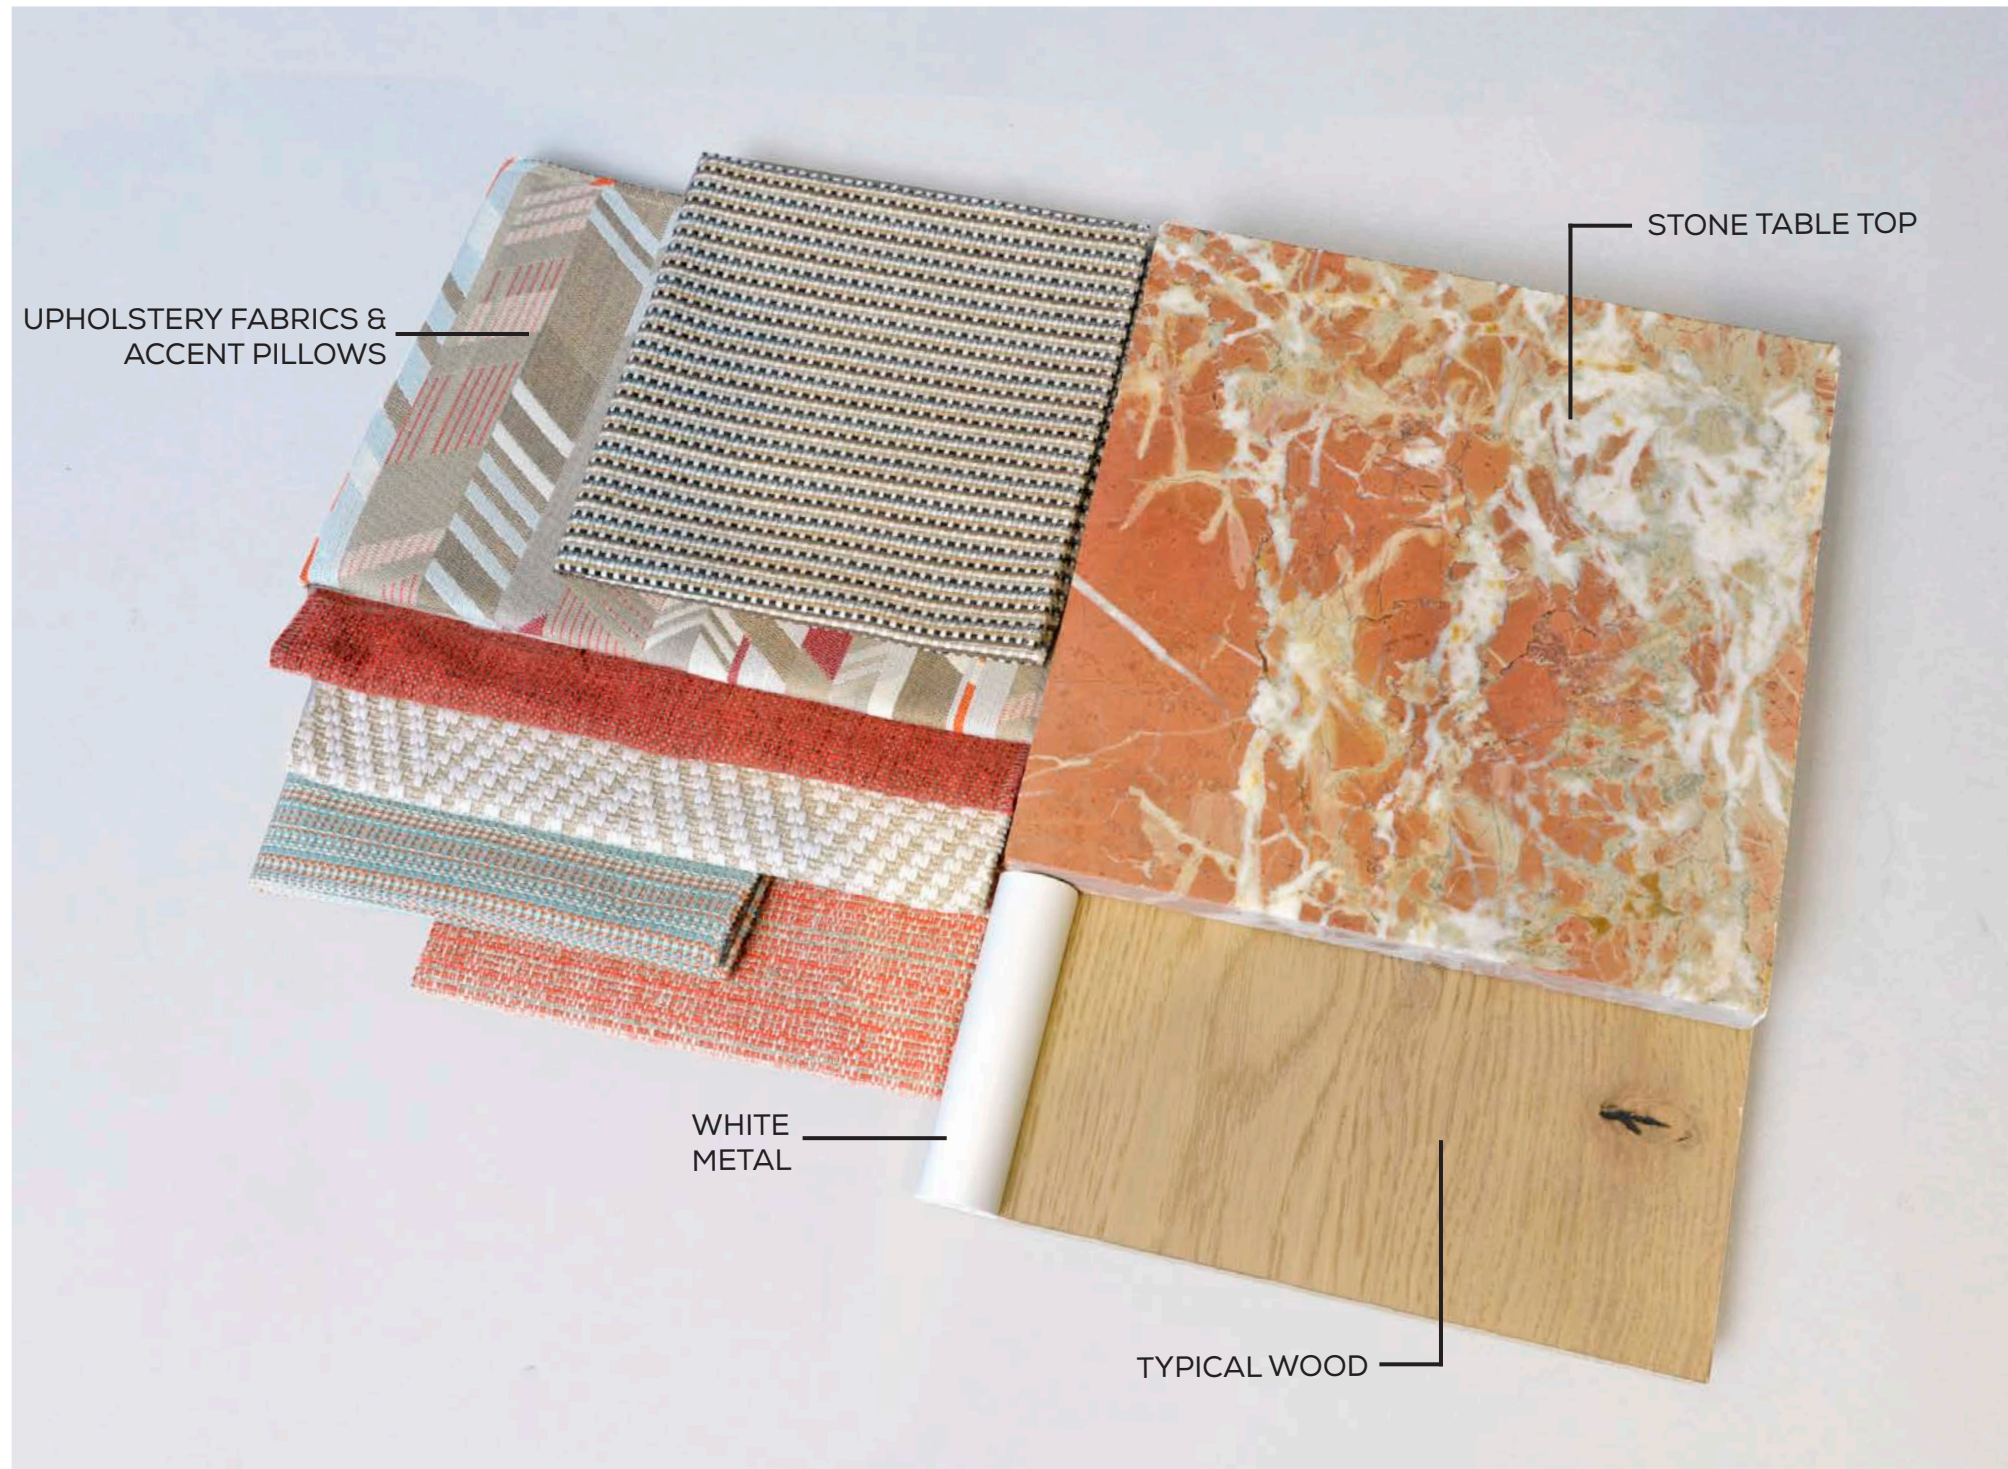


PEDESTAL PAVERS
AT CIVIC SPACE



HOLLANDSTONE PAVERS
AT SIDEWALKS

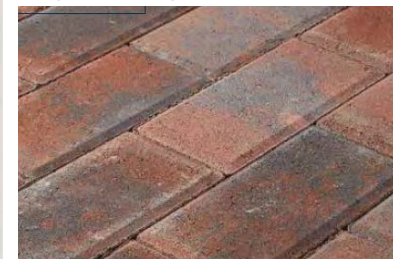

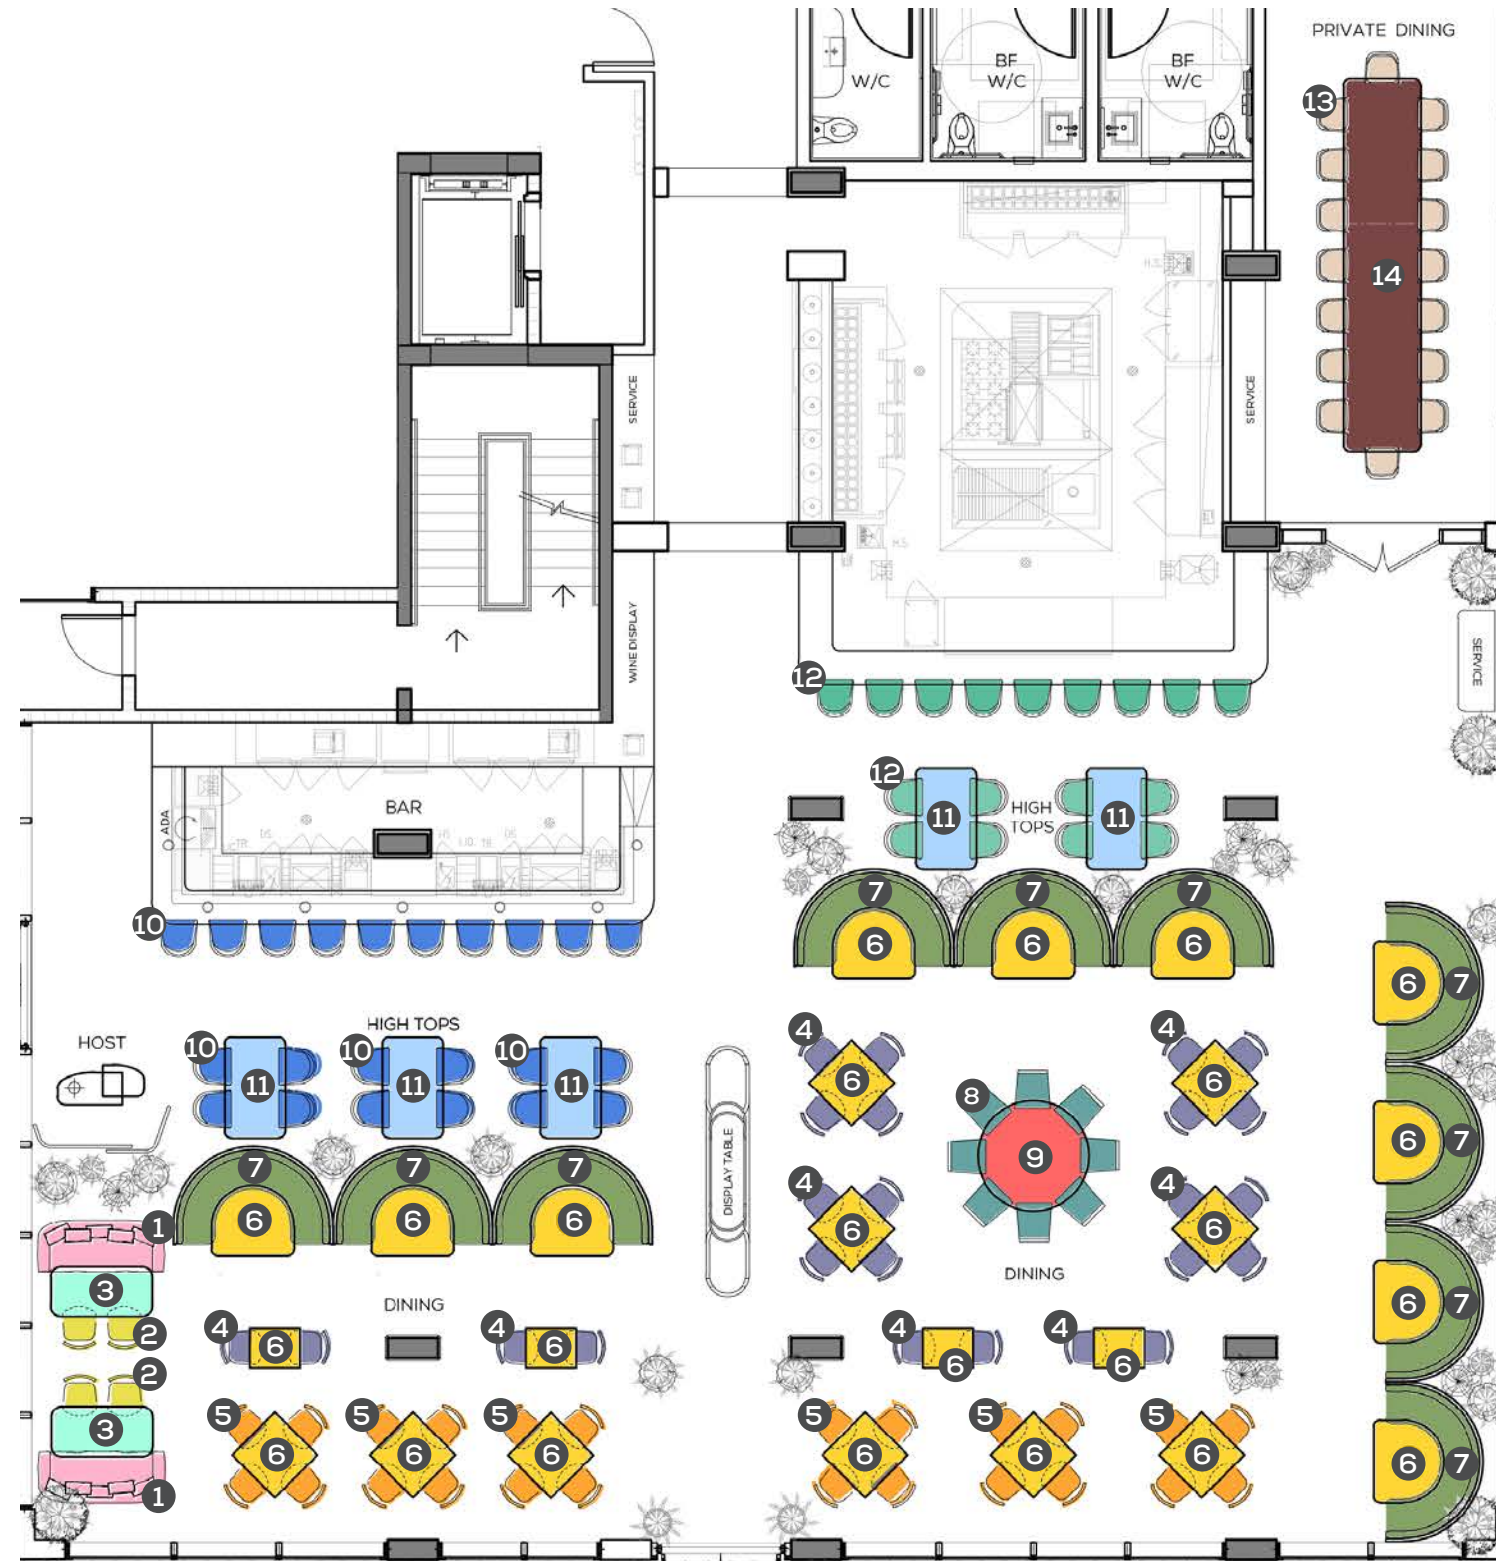

THE JOURNEY - 05 FURNITURE - INTERIOR DINING



DINING LOUNGE/SOFA



SEAT



ACCENT PILLOW



ACCENT PILLOW



TABLE BASE



TILE PATTERN



TILE COLOUR



DINING CHAIR




SEAT PAD



WOOD FRAME



DINING CHAIR

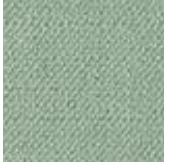


SEAT PAD




WOOD FRAME




DINING CHAIR

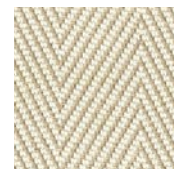

SEAT

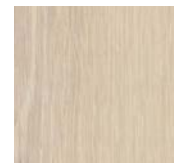


WOOD FRAME

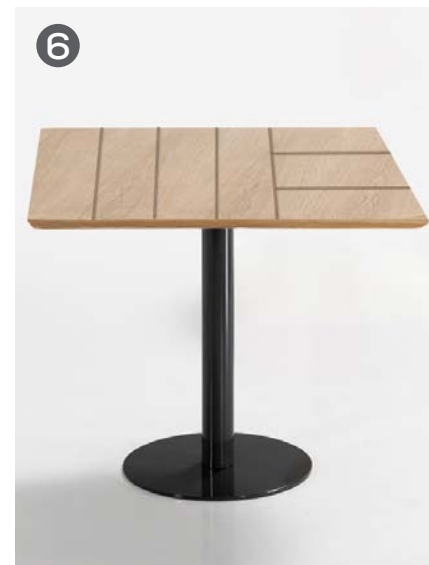

DINING TABLE



HALF-ROUND BOOTH

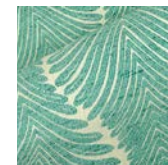

FABRIC INSERT




UPHOLSTERY



WOOD PANEL



DINING CHAIR

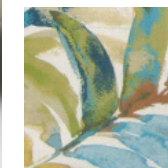

SEAT

9




STONE FEATURE TABLE


10



BAR STOOL

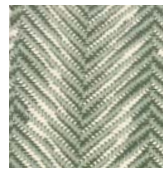

SEAT

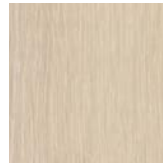

WOOD FRAME

11



HIGH TOP TABLE BASE



HIGH TOP KITCHEN
STONE INSERT



HIGH TOP BAR
STONE INSERT


12



KITCHEN STOOL




SEAT

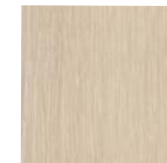

WOOD FRAME

13

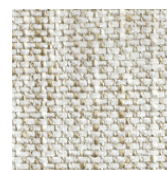

SEAT




WOOD FRAME

14



WOOD

THE JOURNEY - 05 FURNITURE PLAN - EXTERIOR PATIO

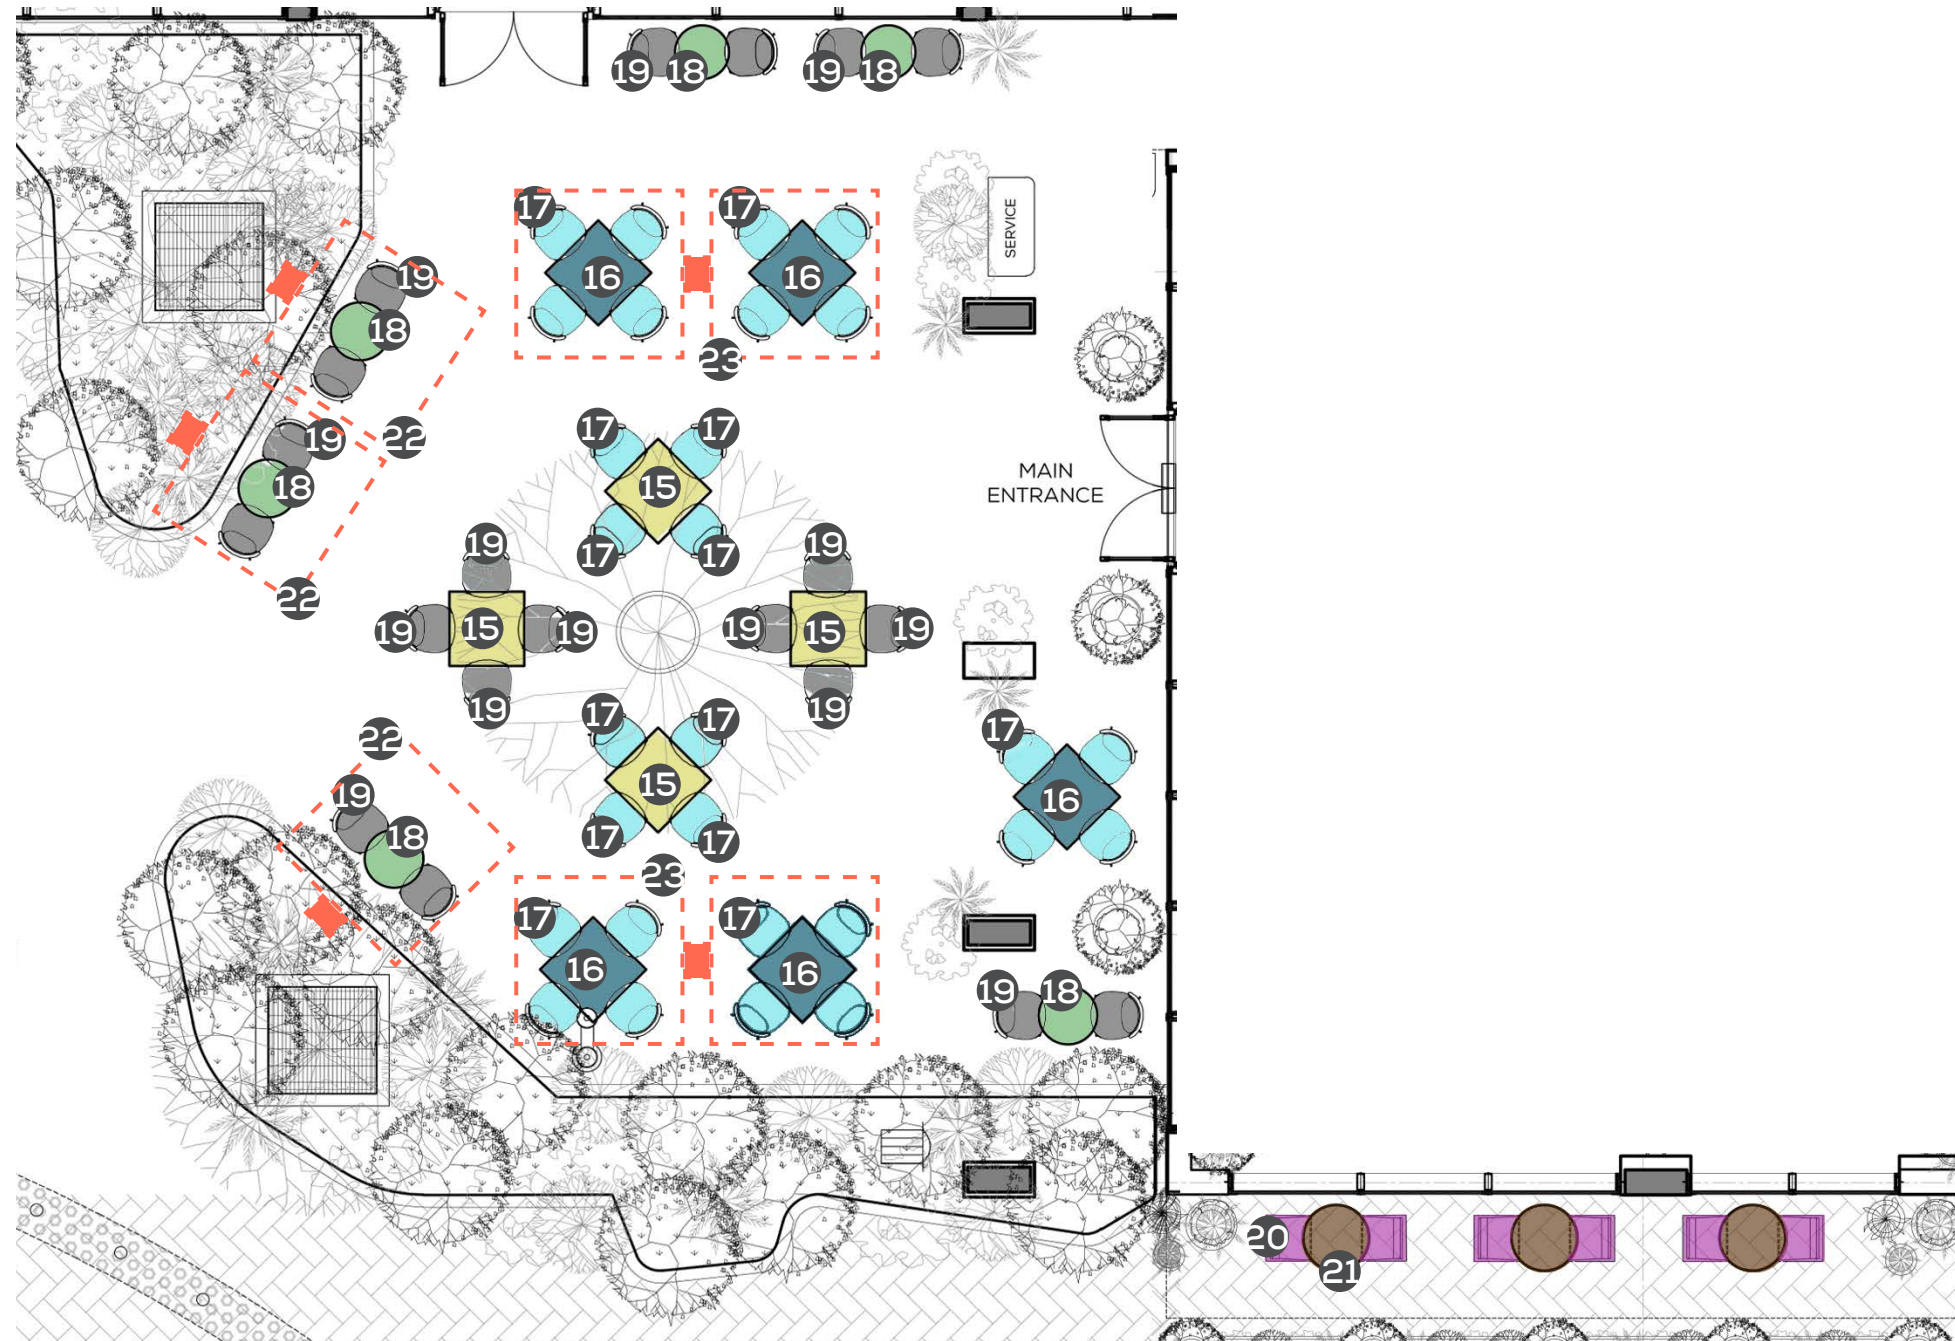

THE JOURNEY - 05 FURNITURE - EXTERIOR PATIO


17



DINING CHAIR



SEAT PAD

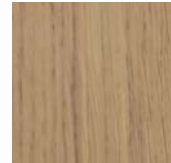

WOOD FRAME

16



DINING TABLE - SQUARE WOOD TABLE TOP



WOOD TOP



METAL BASE


15



DINING TABLE - SQUARE TABLE TOP



WOOD EDGE

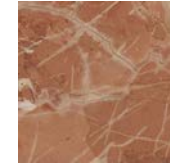

STONE TOP


18



DINING TABLE - ROUND TABLE TOP



WOOD EDGE

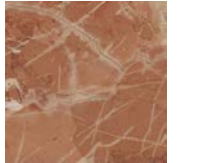


STONE TOP

19



DINING CHAIR - OPTION 01

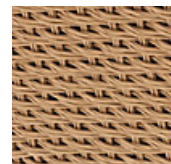

WOVEN DETAIL




SEAT




METAL FRAME



DINING CHAIR - OPTION 02

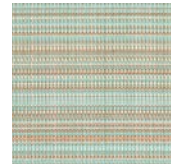

PILLOW

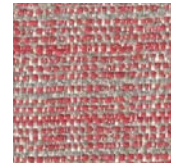

SEAT PAD



METAL FRAME

THE JOURNEY - 05 FURNITURE - EXTERIOR PATIO

20



DINING CHAIR



BACK REST



SEAT CUSHION



WOOD FRAME

21




DINING TABLE


22



SINGLE CANTILEVER PARASOL

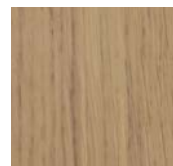

WOOD FRAME

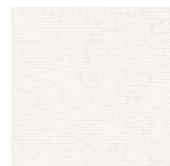

FABRIC

23




DOUBLE CANTILEVER PARASOL



WOOD FRAME





FABRIC

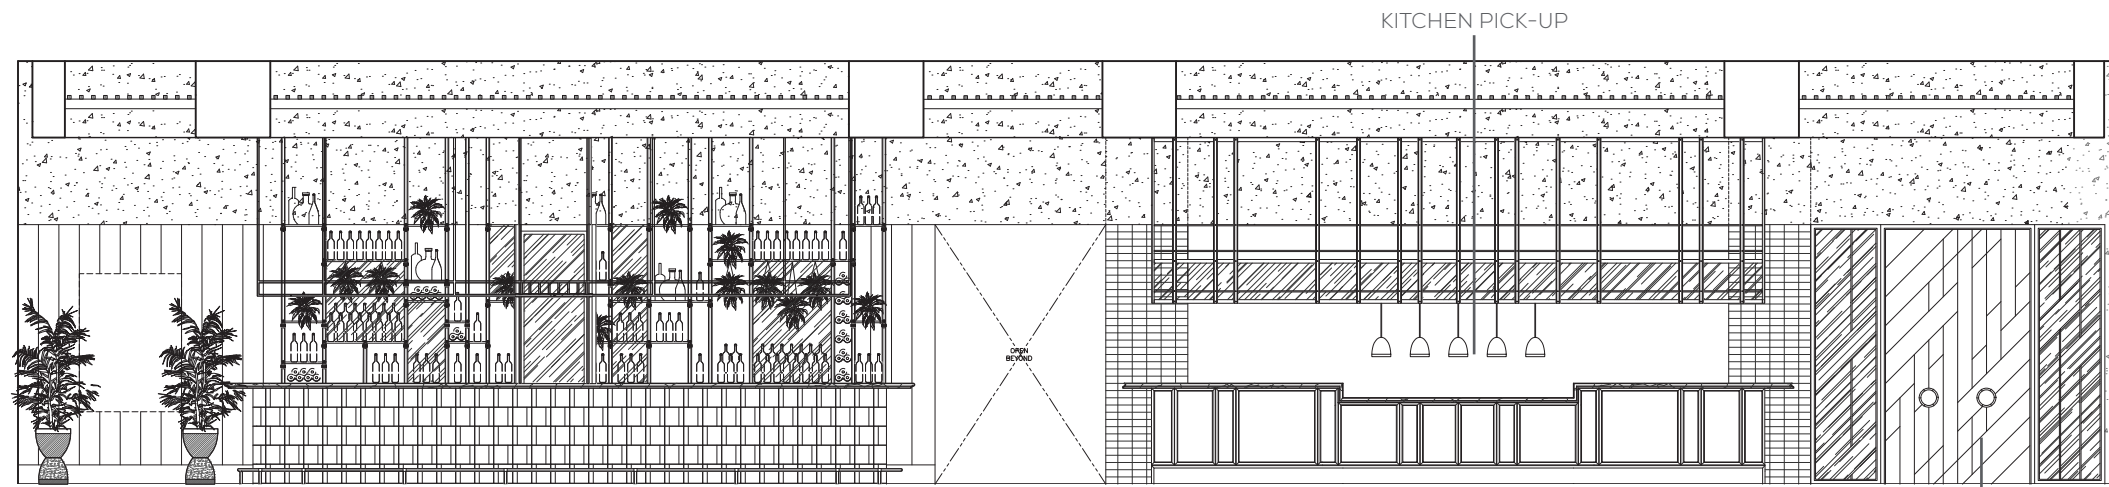

1. ENTRANCE / ACTIVE BAR / KITCHEN DISPLAY / PRIVATE DINING ENTRANCE

SOLID WOOD PDR ENTRY DOORS

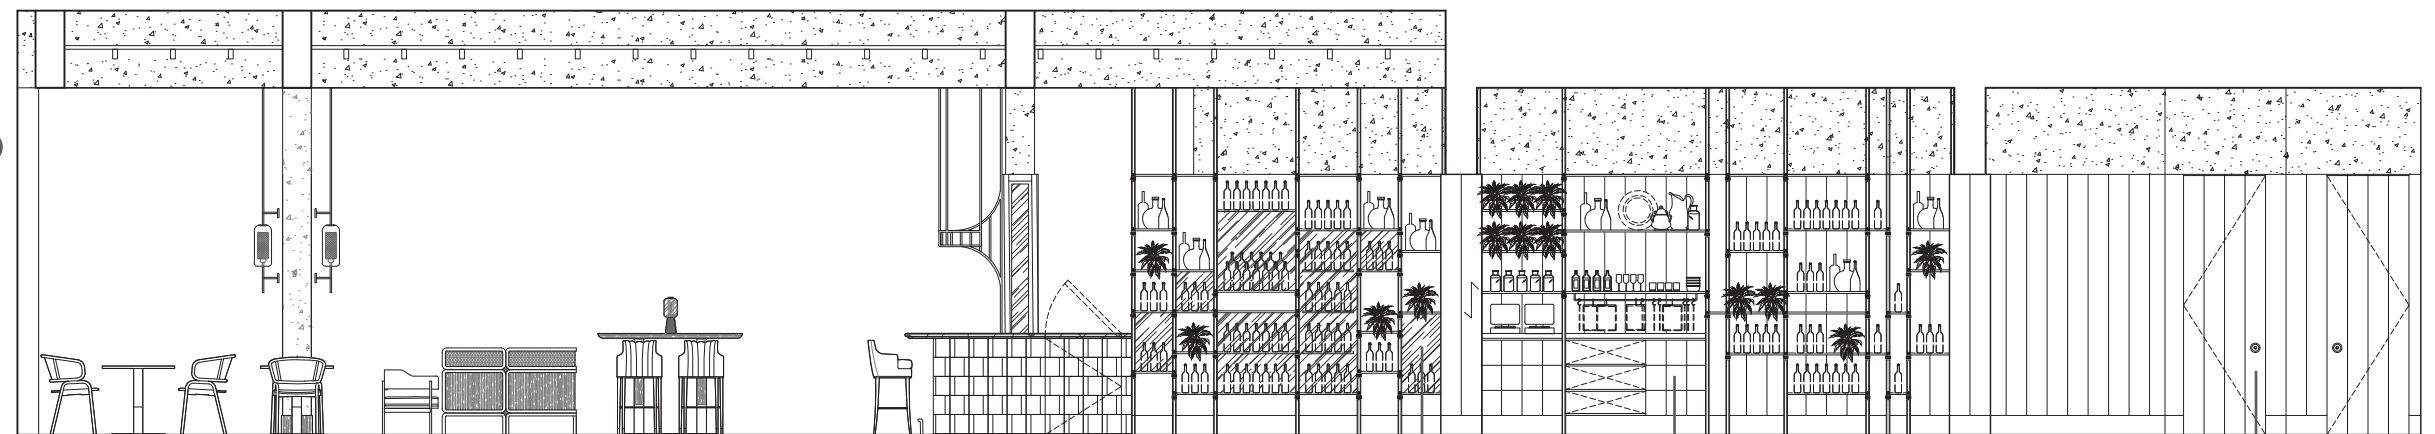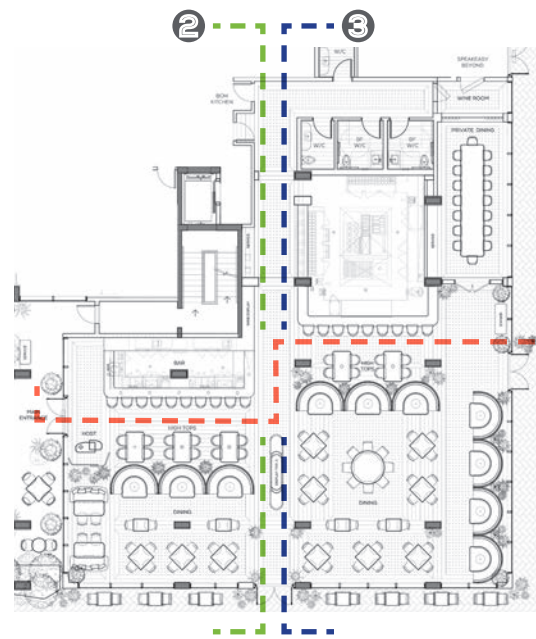


2. DINING EXPERIENCE / ACTIVE BAR / WINE DISPLAY / SERVICE STATION / B.O.H.

WINE DISPLAY




SERVICE STATION

TO B.O.H KITCHEN


RESTAURANT INTERIORS

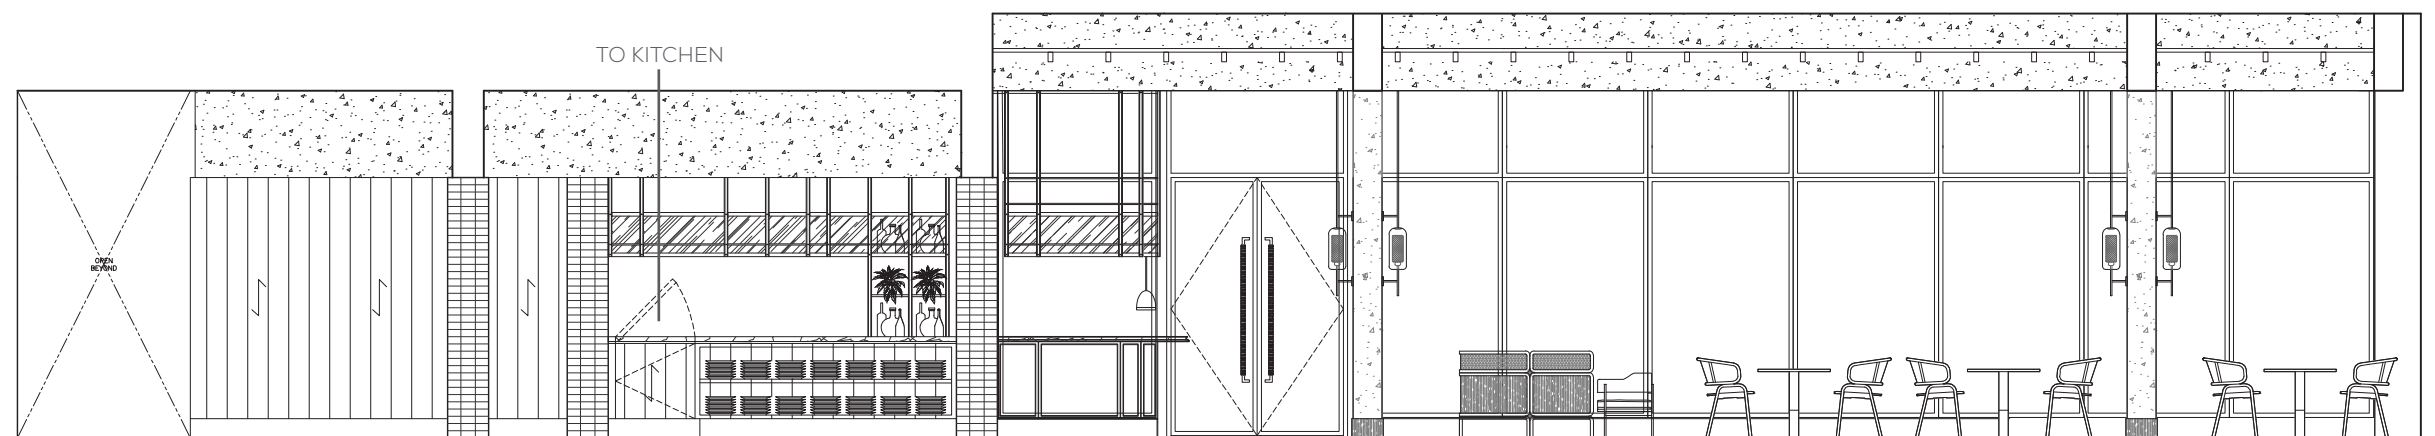


3. KITCHEN PICK-UP / KITCHEN DISPLAY / DINING EXPERIENCE

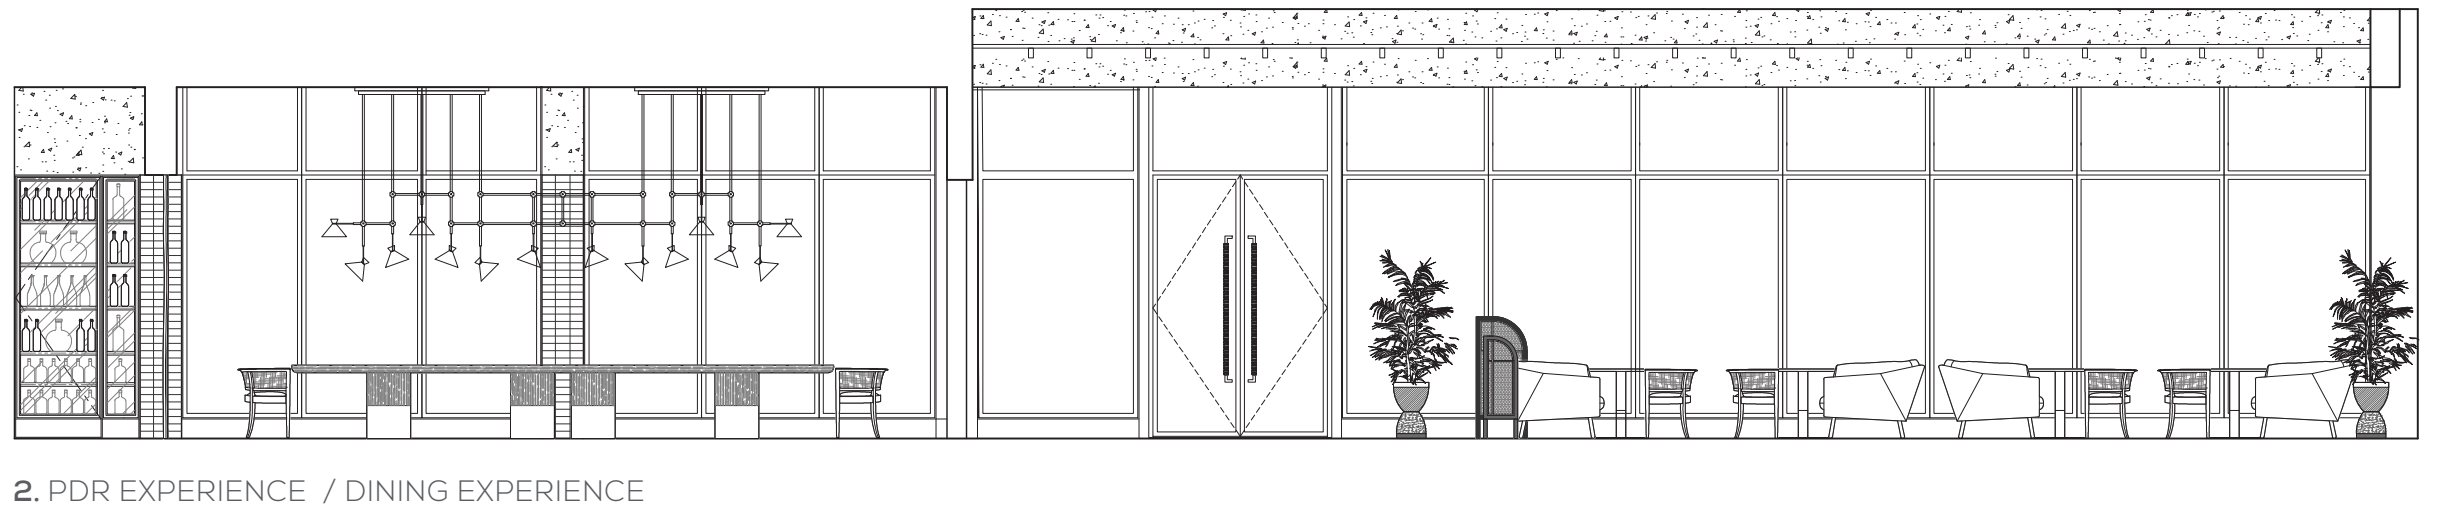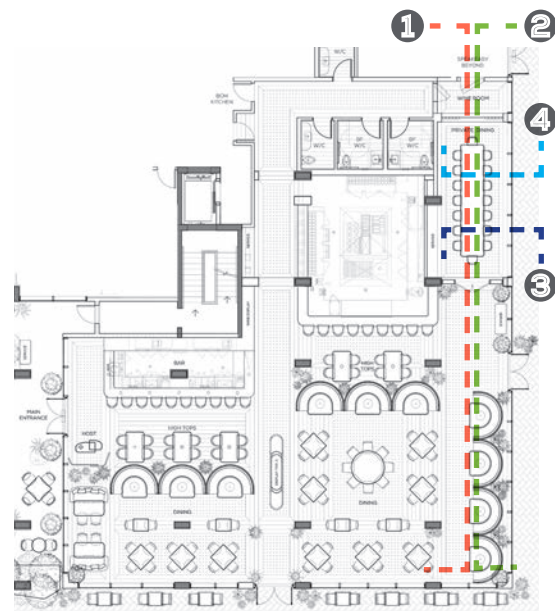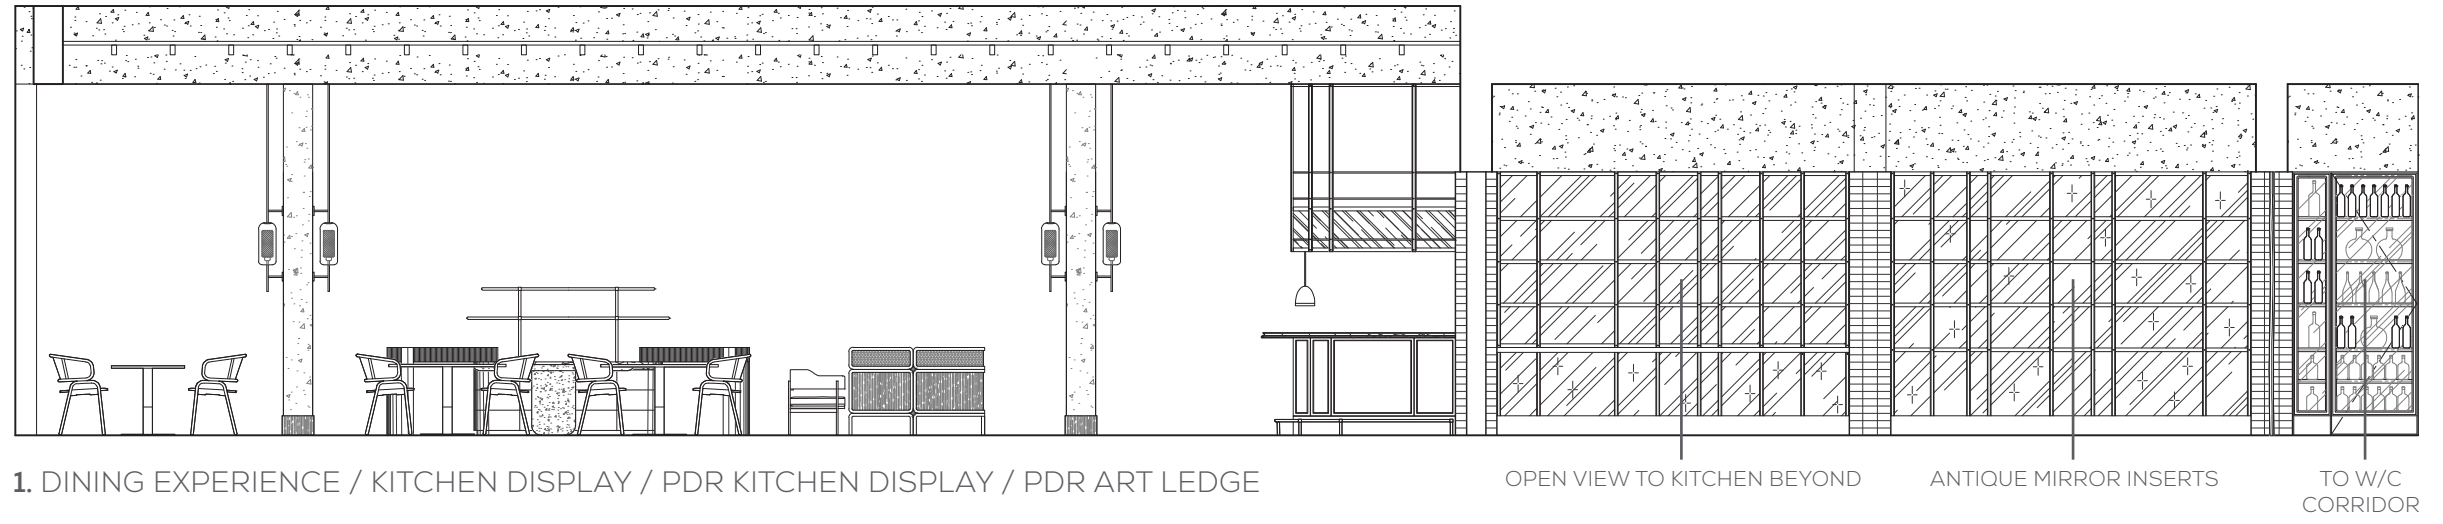


RESTAURANT INTERIORS

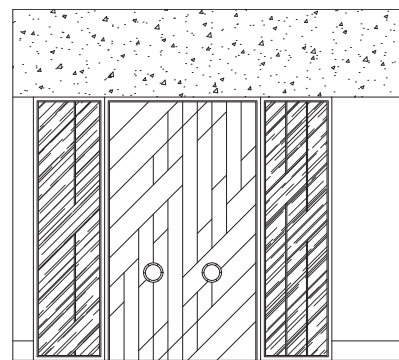

3. PDR ENTRANCE

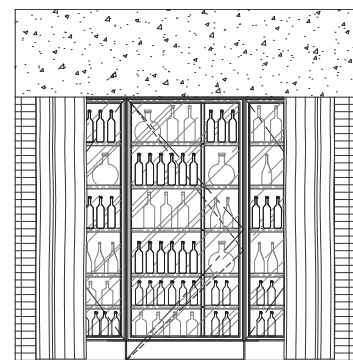


4. SPEAKEASY ENTRANCE

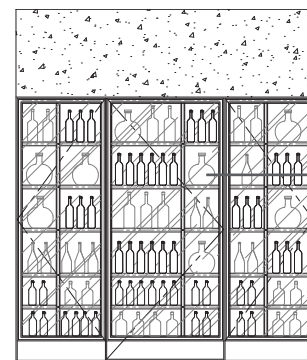


5. WINE DISPLAY


HIDDEN DOOR TO SPEAKEASY

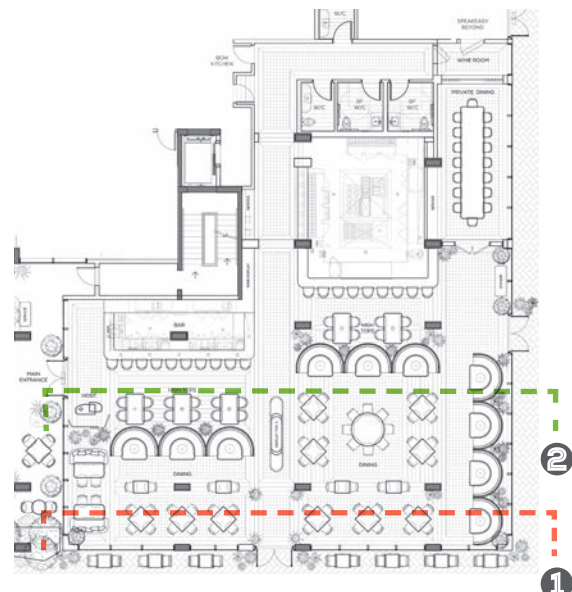


RESTAURANT INTERIORS

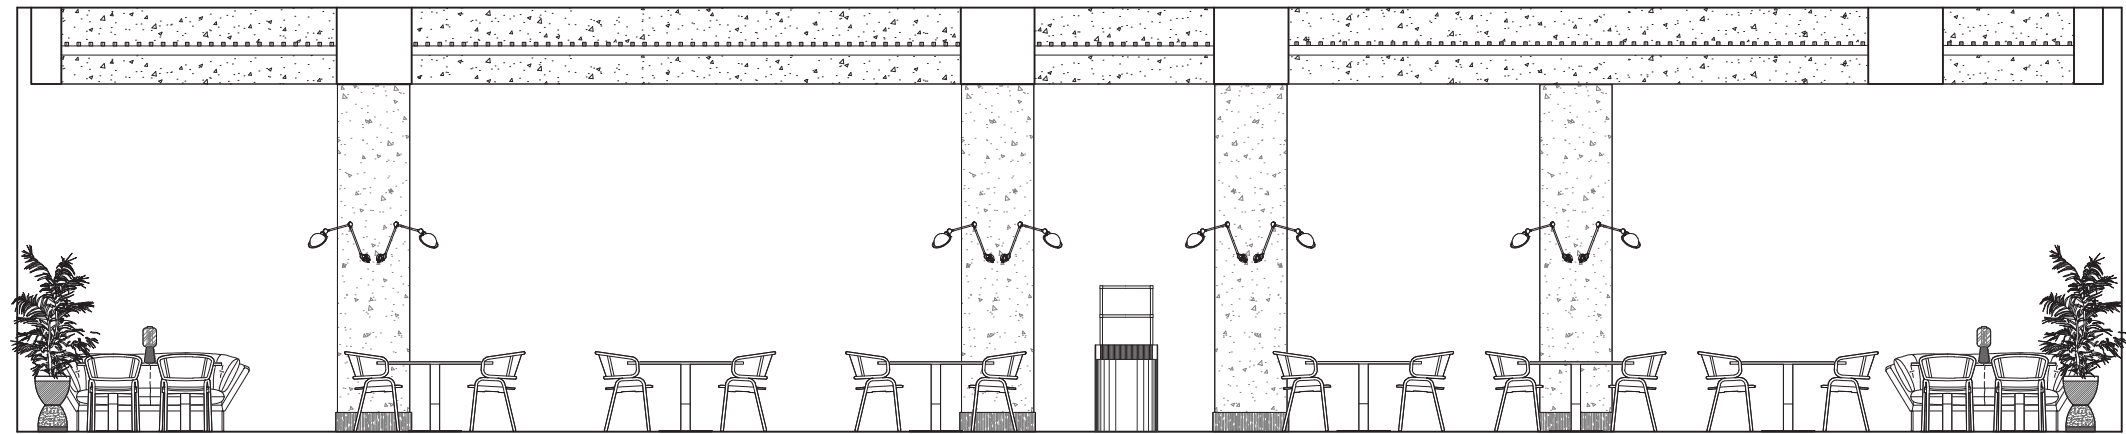


1. DINING EXPERIENCE / DISPLAY TABLE

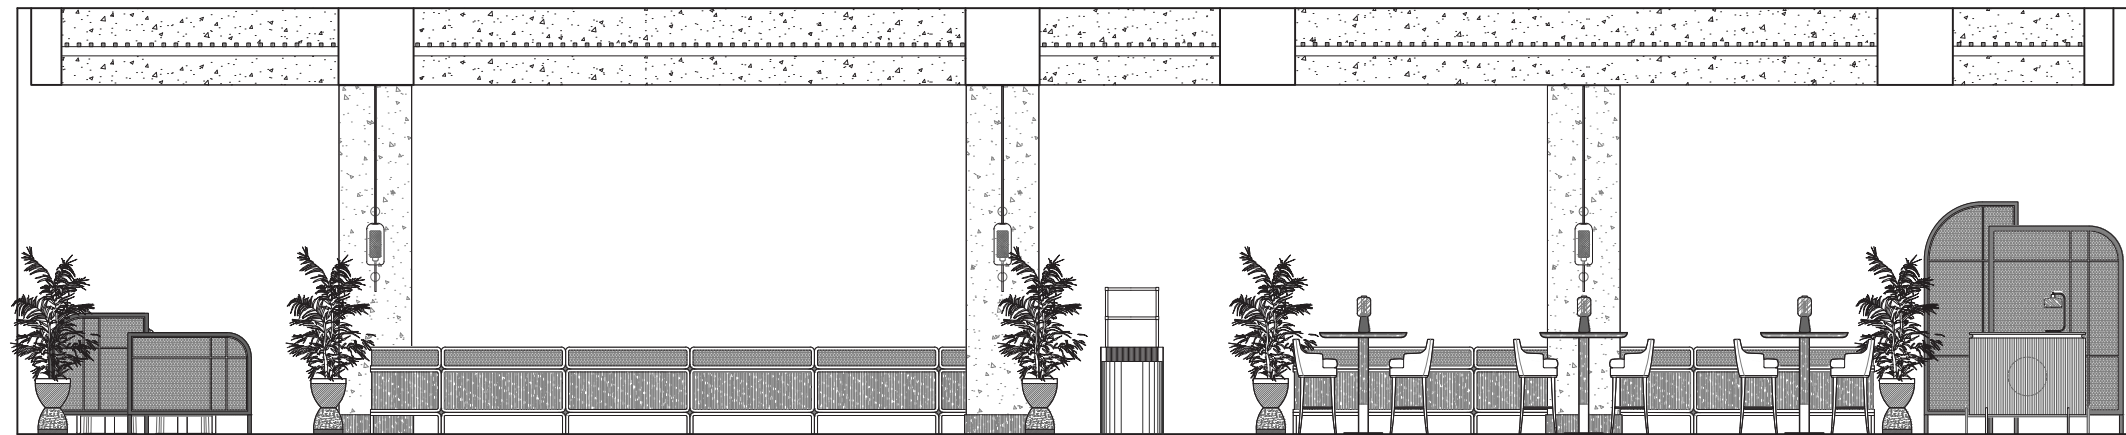






2. HIGH TOP TABLES / DISPLAY TABLE / HOST STATION & SCREEN

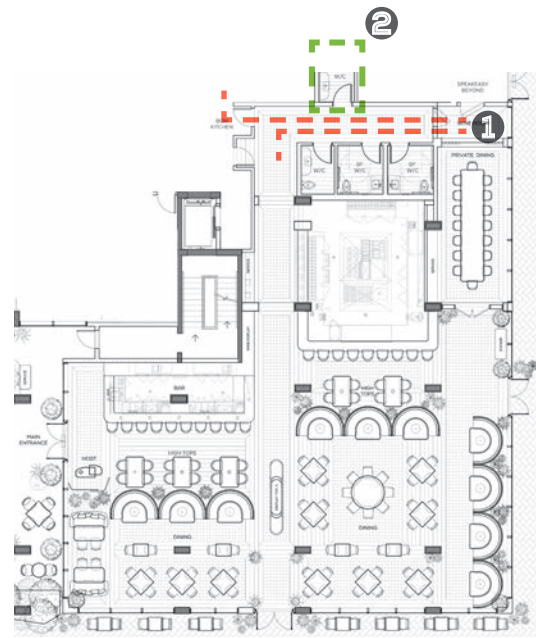

RESTAURANT INTERIORS

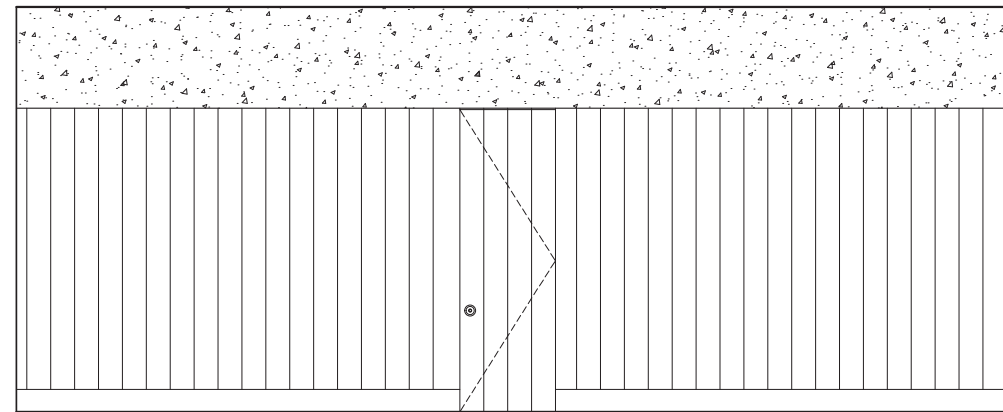

1. WASHROOM CORRIDORS

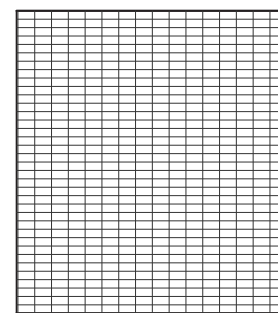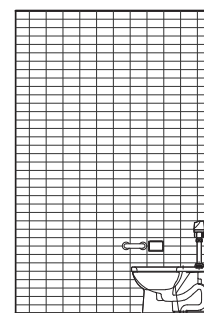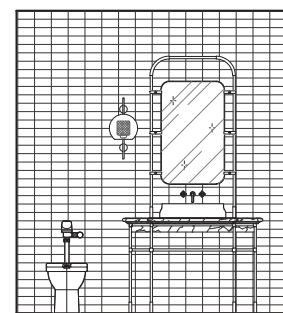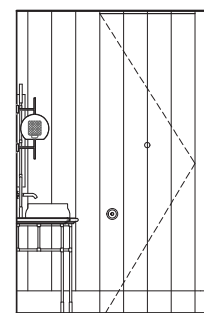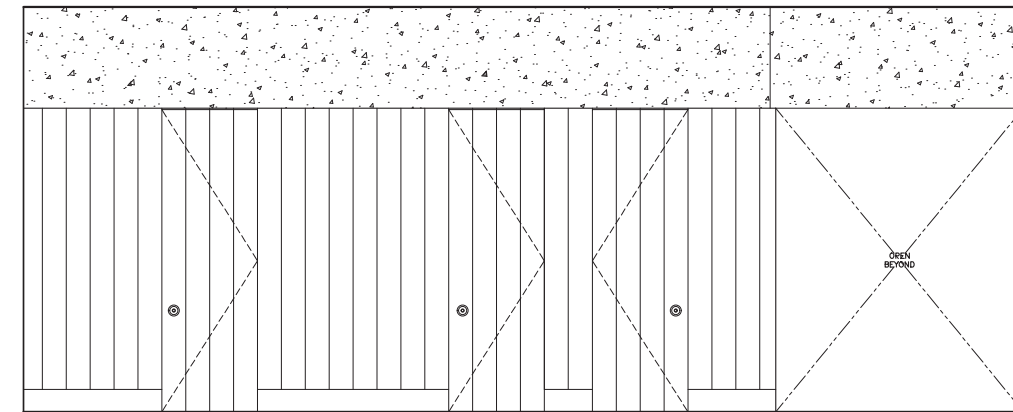

2. TYPICAL WASHROOM DESIGN

THE END