

THE SAGAMORE


SUITE LAYOUT PRESENTATION

JUNE 21ST, 2022

STUDIO
MUNGE

THE SAGAMORE



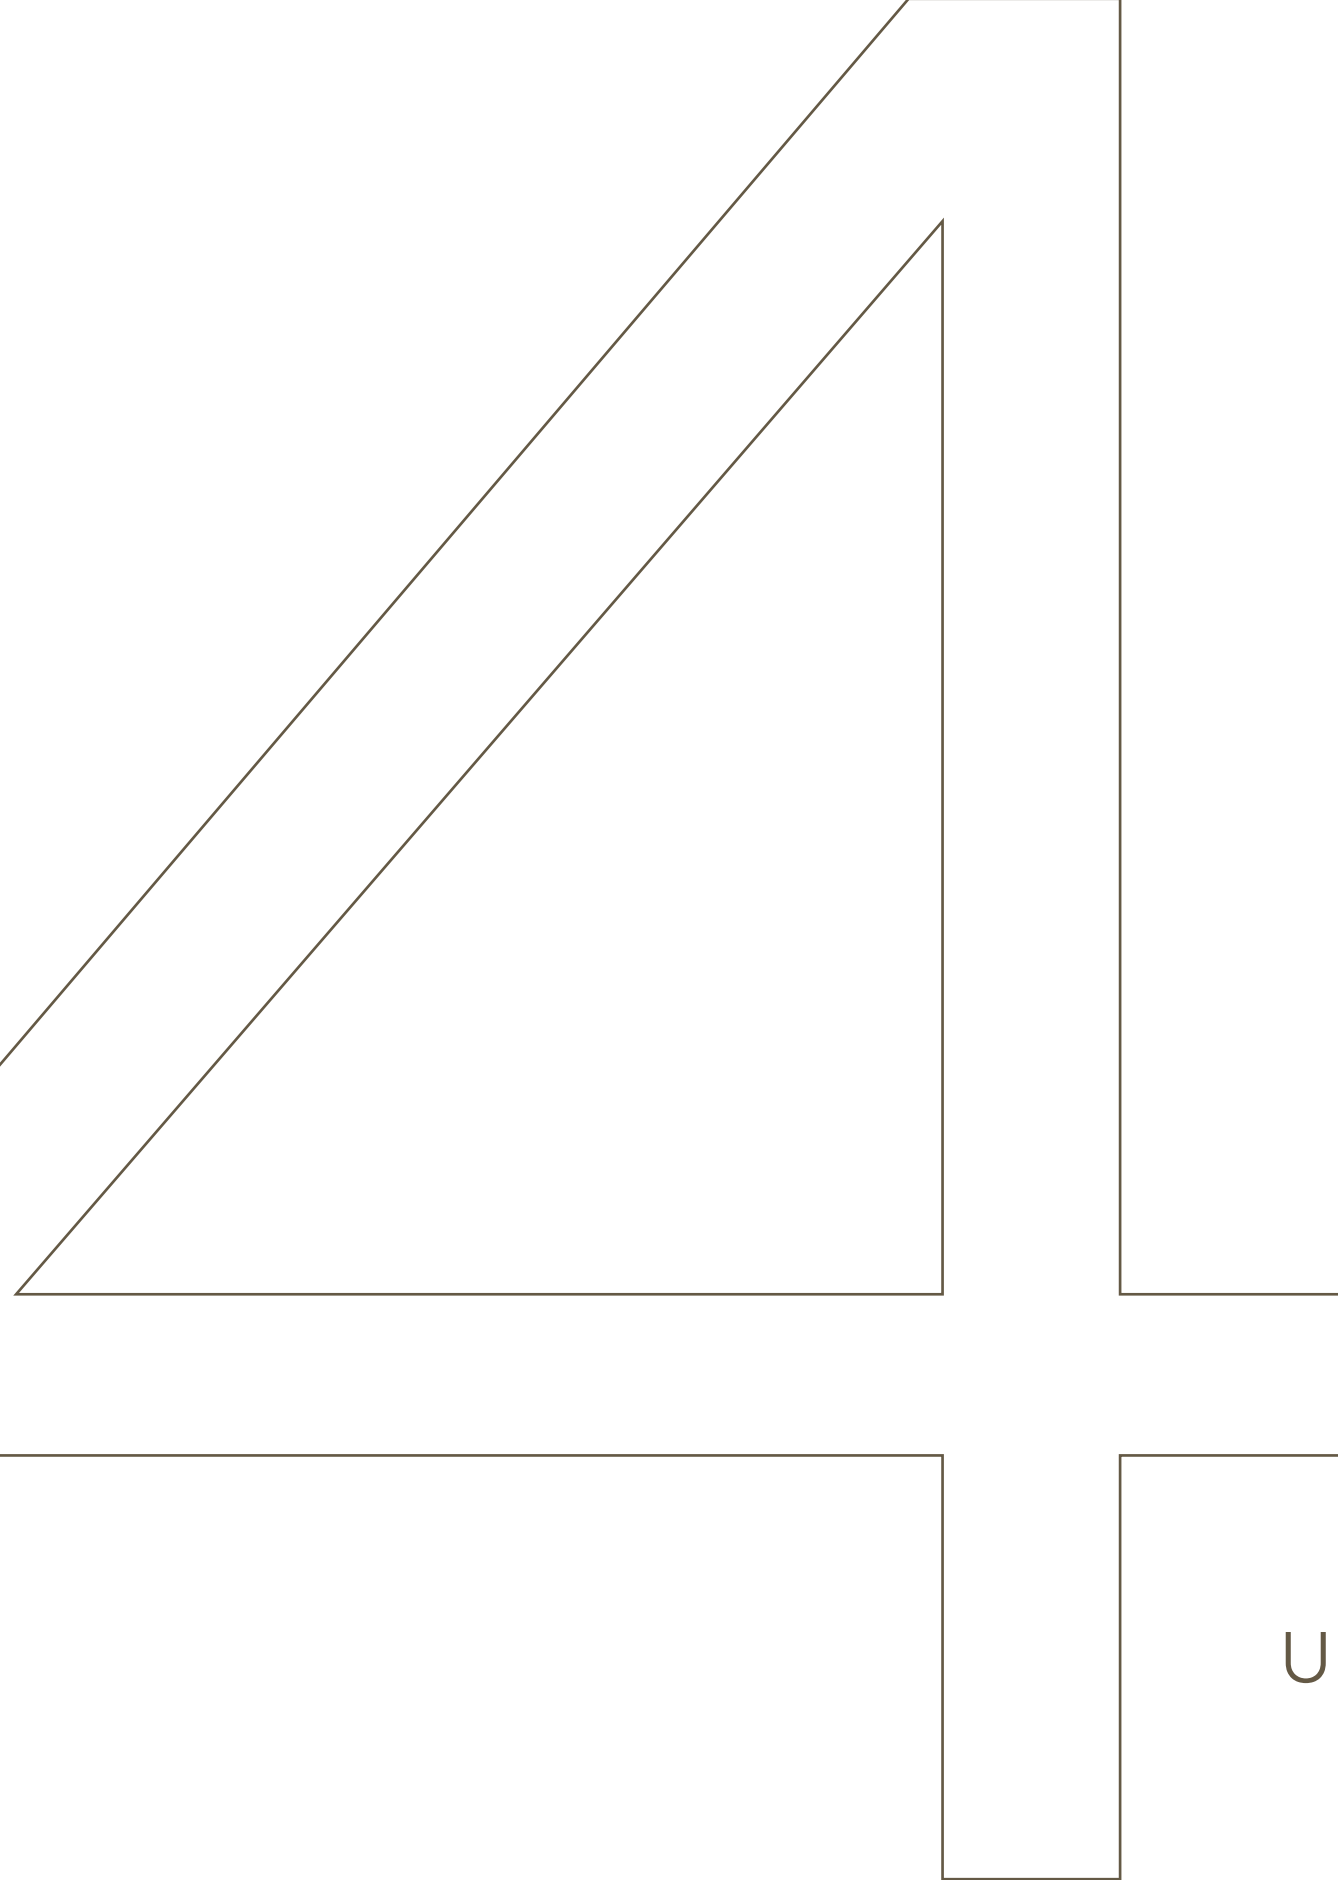

UNIT SUITES




THE SAGAMORE



SUITE I TYPICAL 4 UNIT FLOOR PLATE

1BDR+DEN
1168 sq. ft.

North/East unit
2BDR
2217 sq. ft.

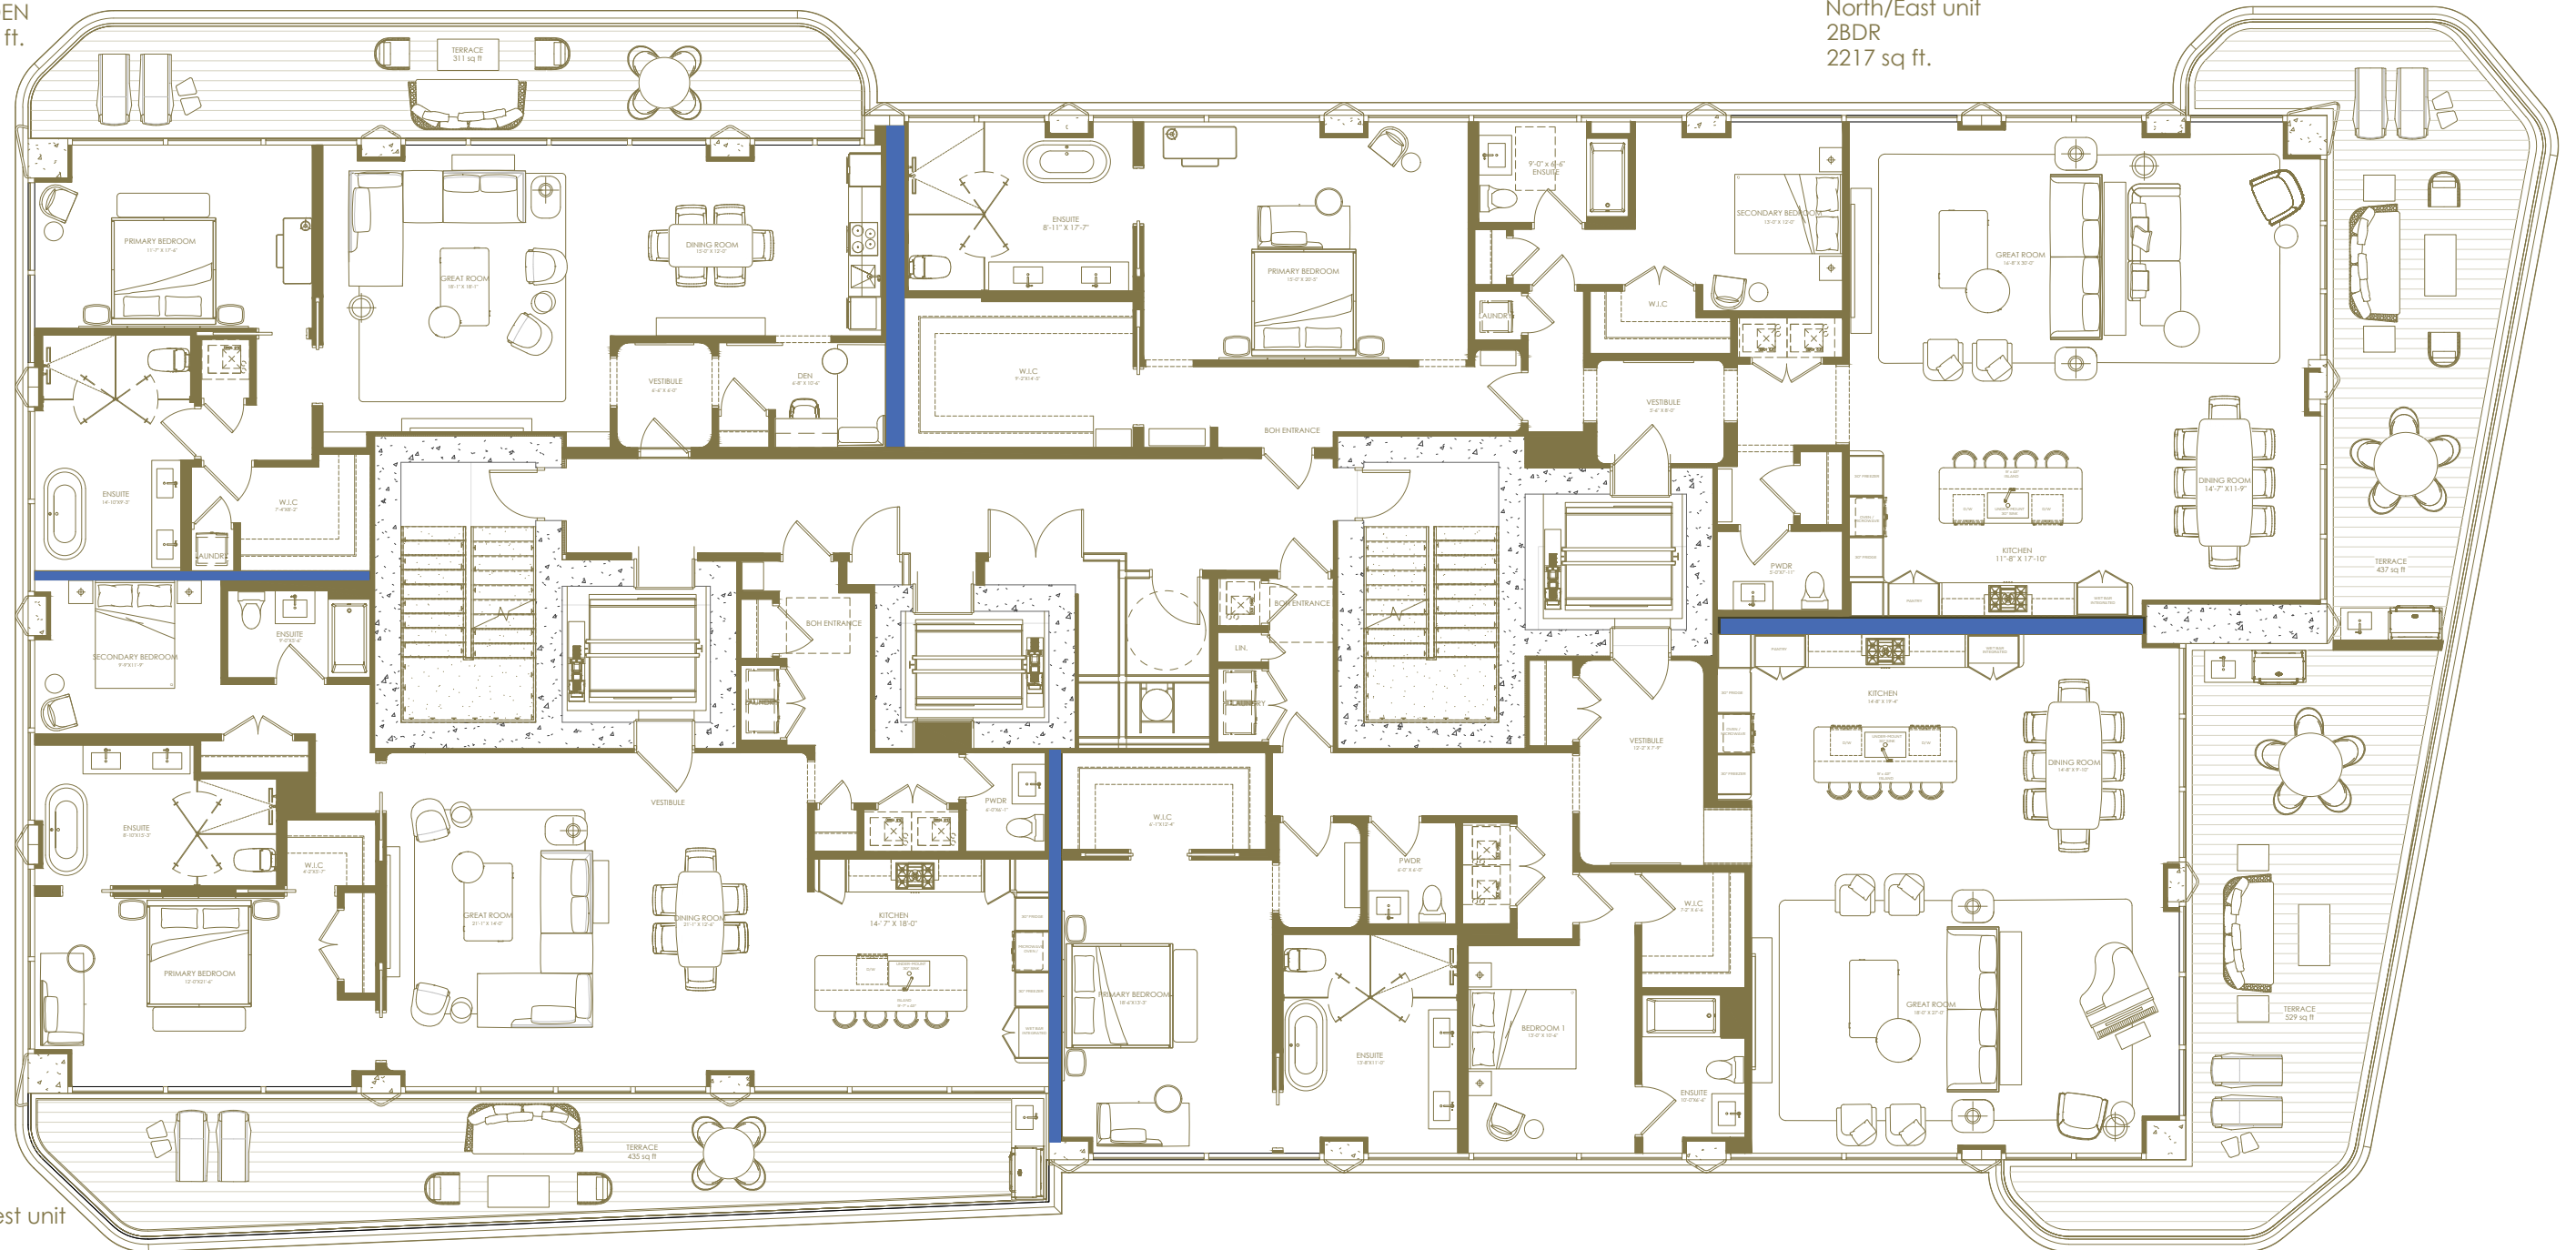

South/West unit
2 BDR
1665 sq. ft.



4 UNIT FLOOR PLATE STUDY

South/ East unit
2 BDR
2140 sq. ft.





SUITE I TYPICAL 4 UNIT FLOOR PLATE _ NORTH/WEST 1BDR

1BDR+DEN
1168 sq. ft.

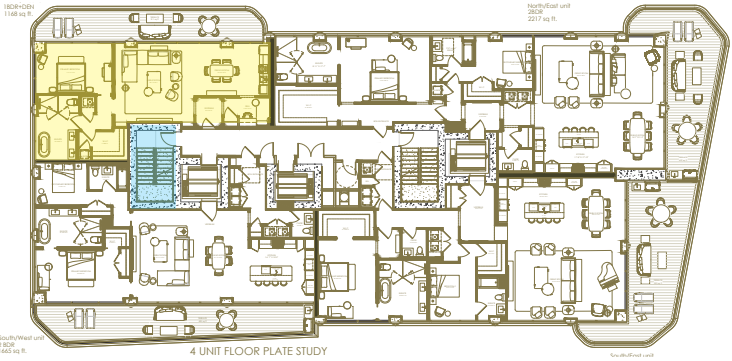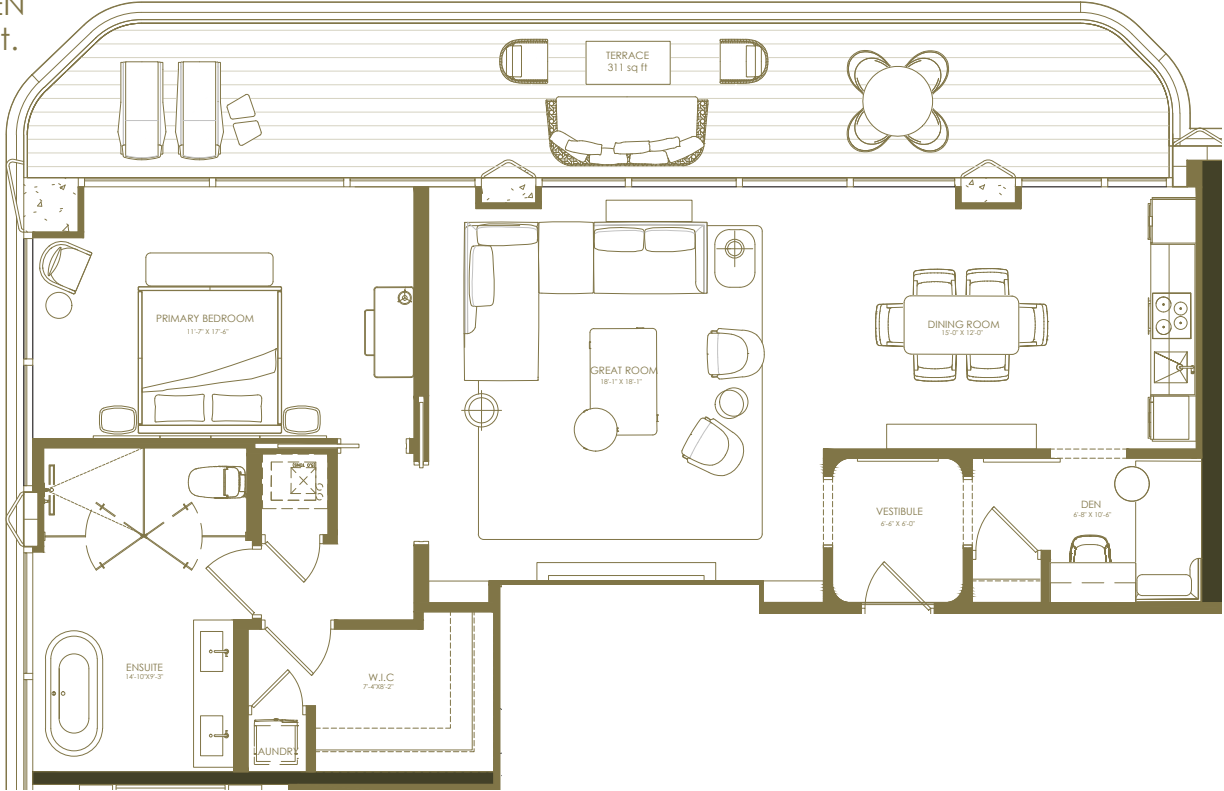



SUITE I TYPICAL 4 UNIT FLOOR PLATE _ SOUTH/WEST 1BDR

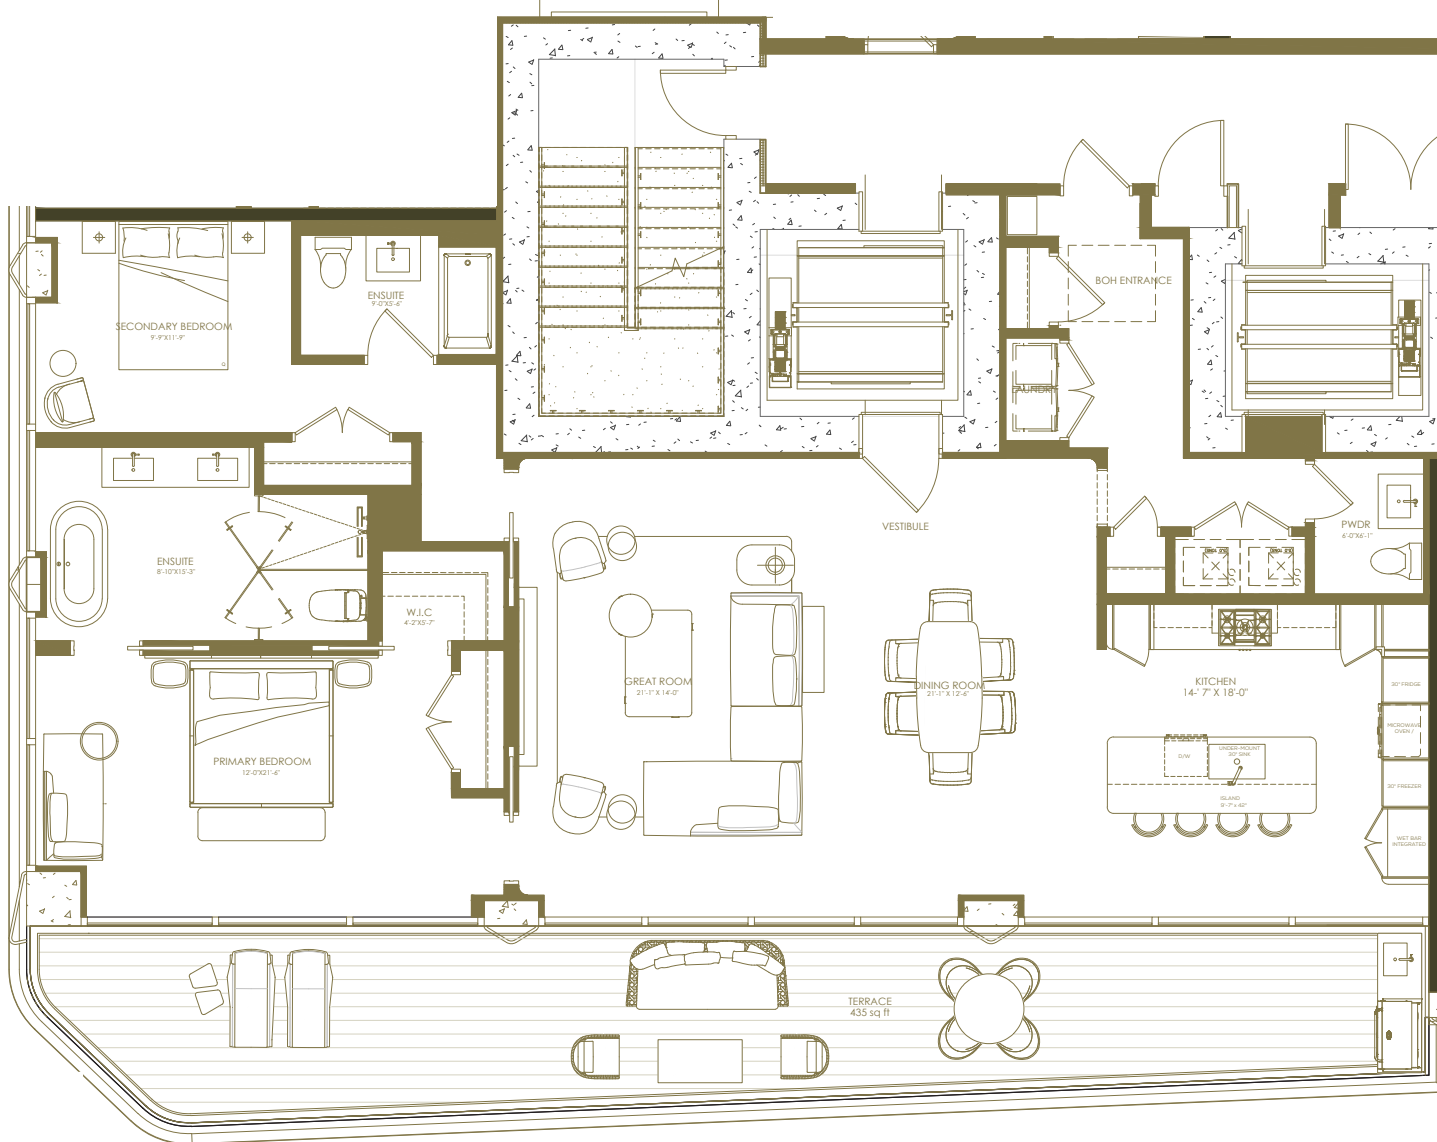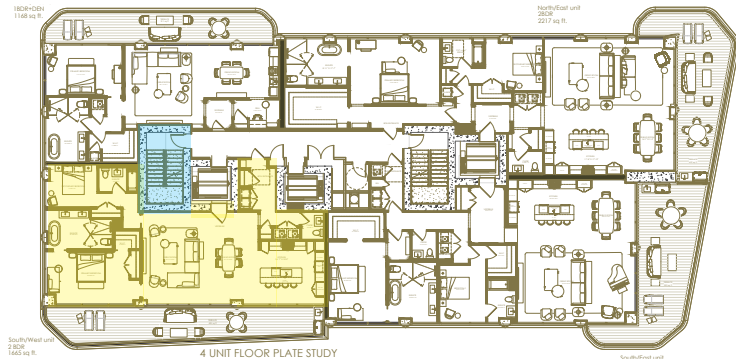


2 BDR
1665 sq. ft.



SUITE I TYPICAL 4 UNIT FLOOR PLATE _ SOUTH/EAST 2BDR+D

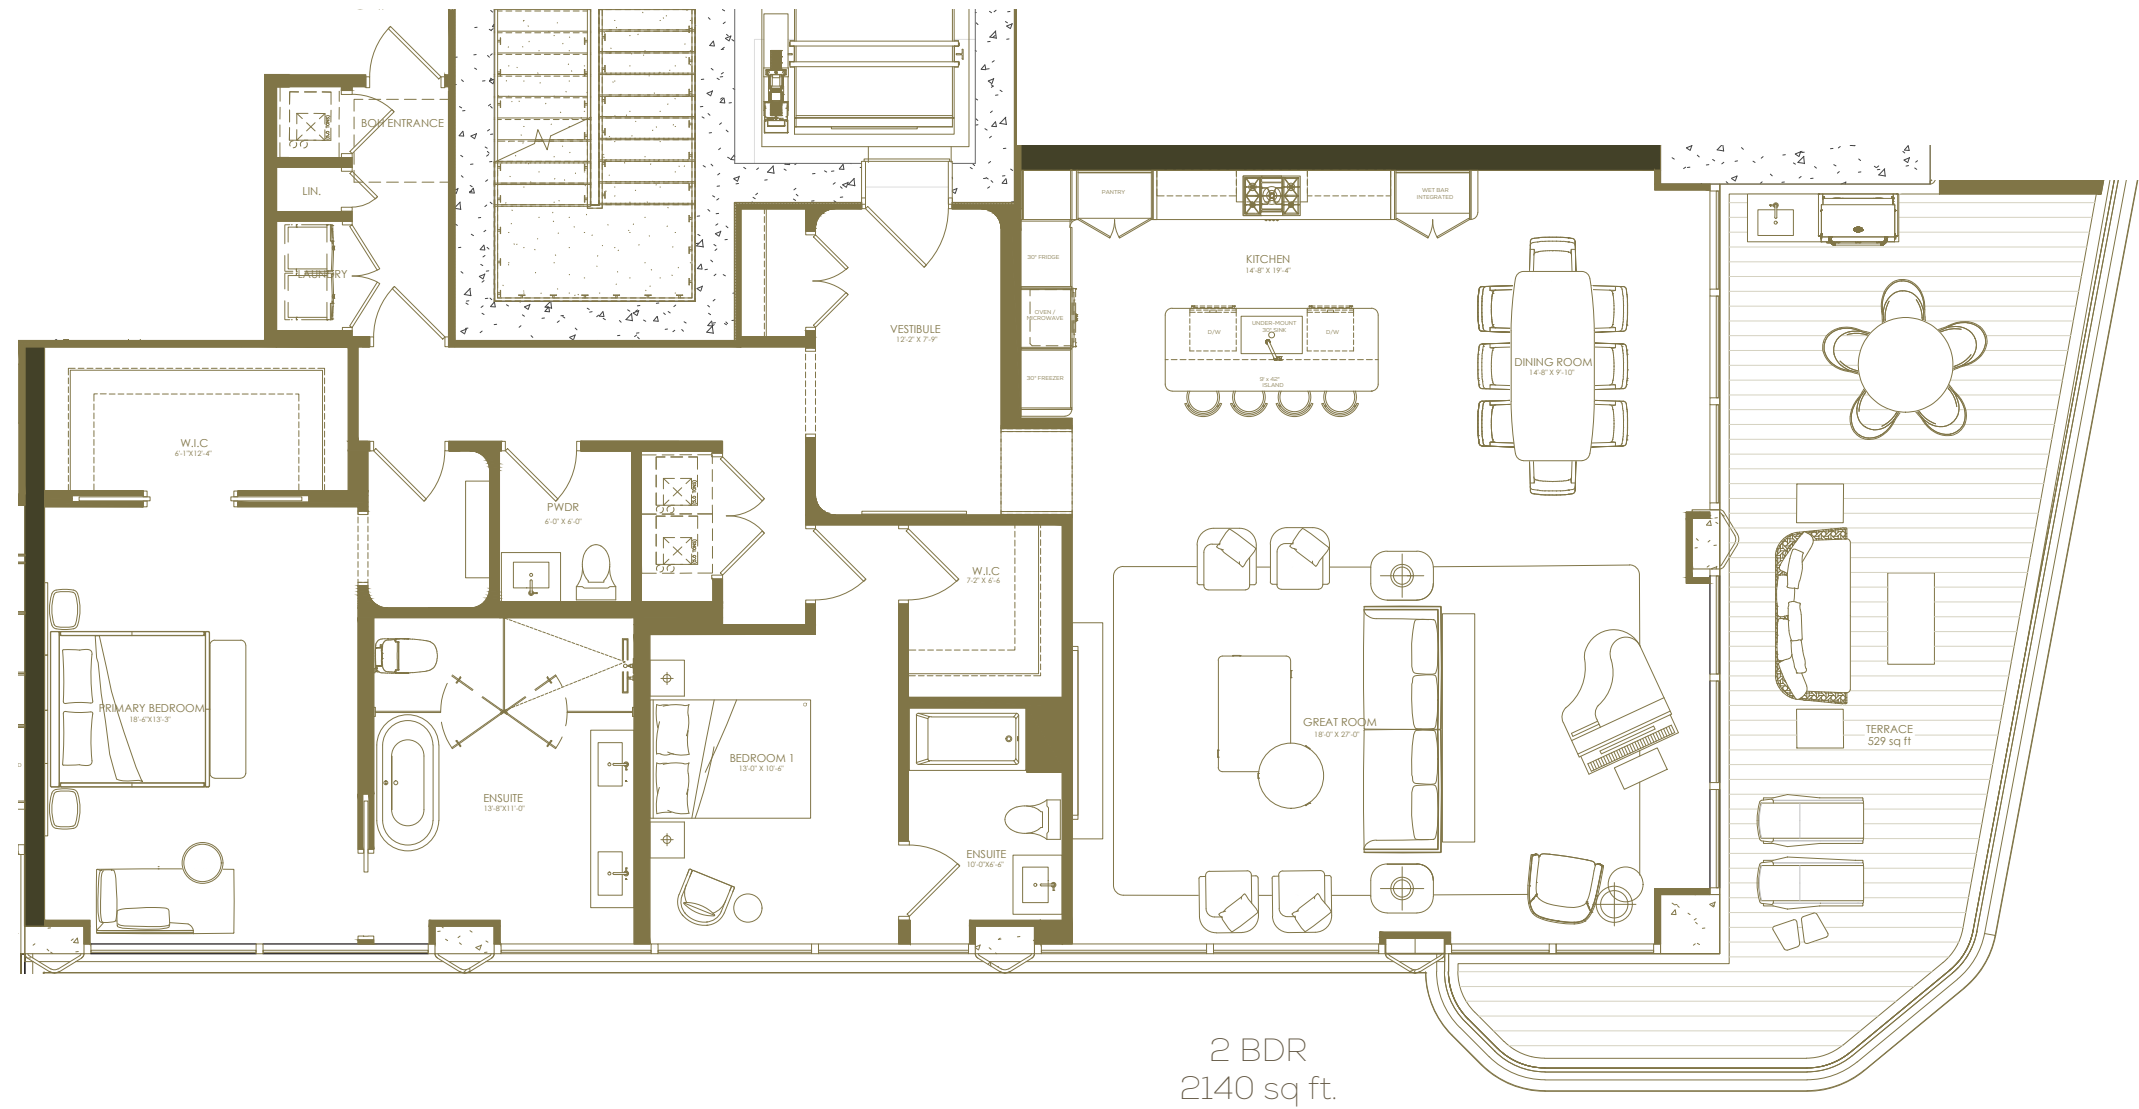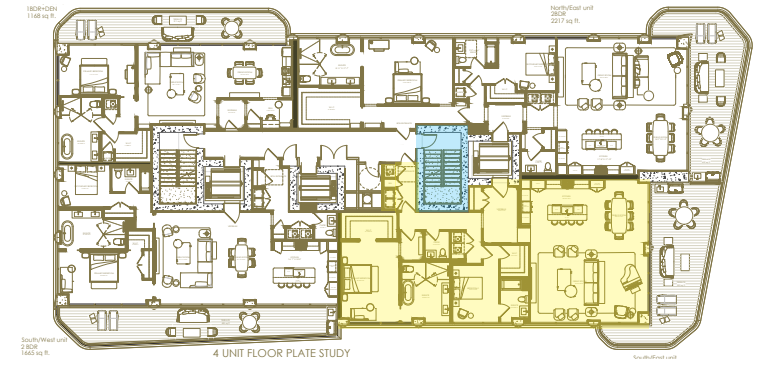

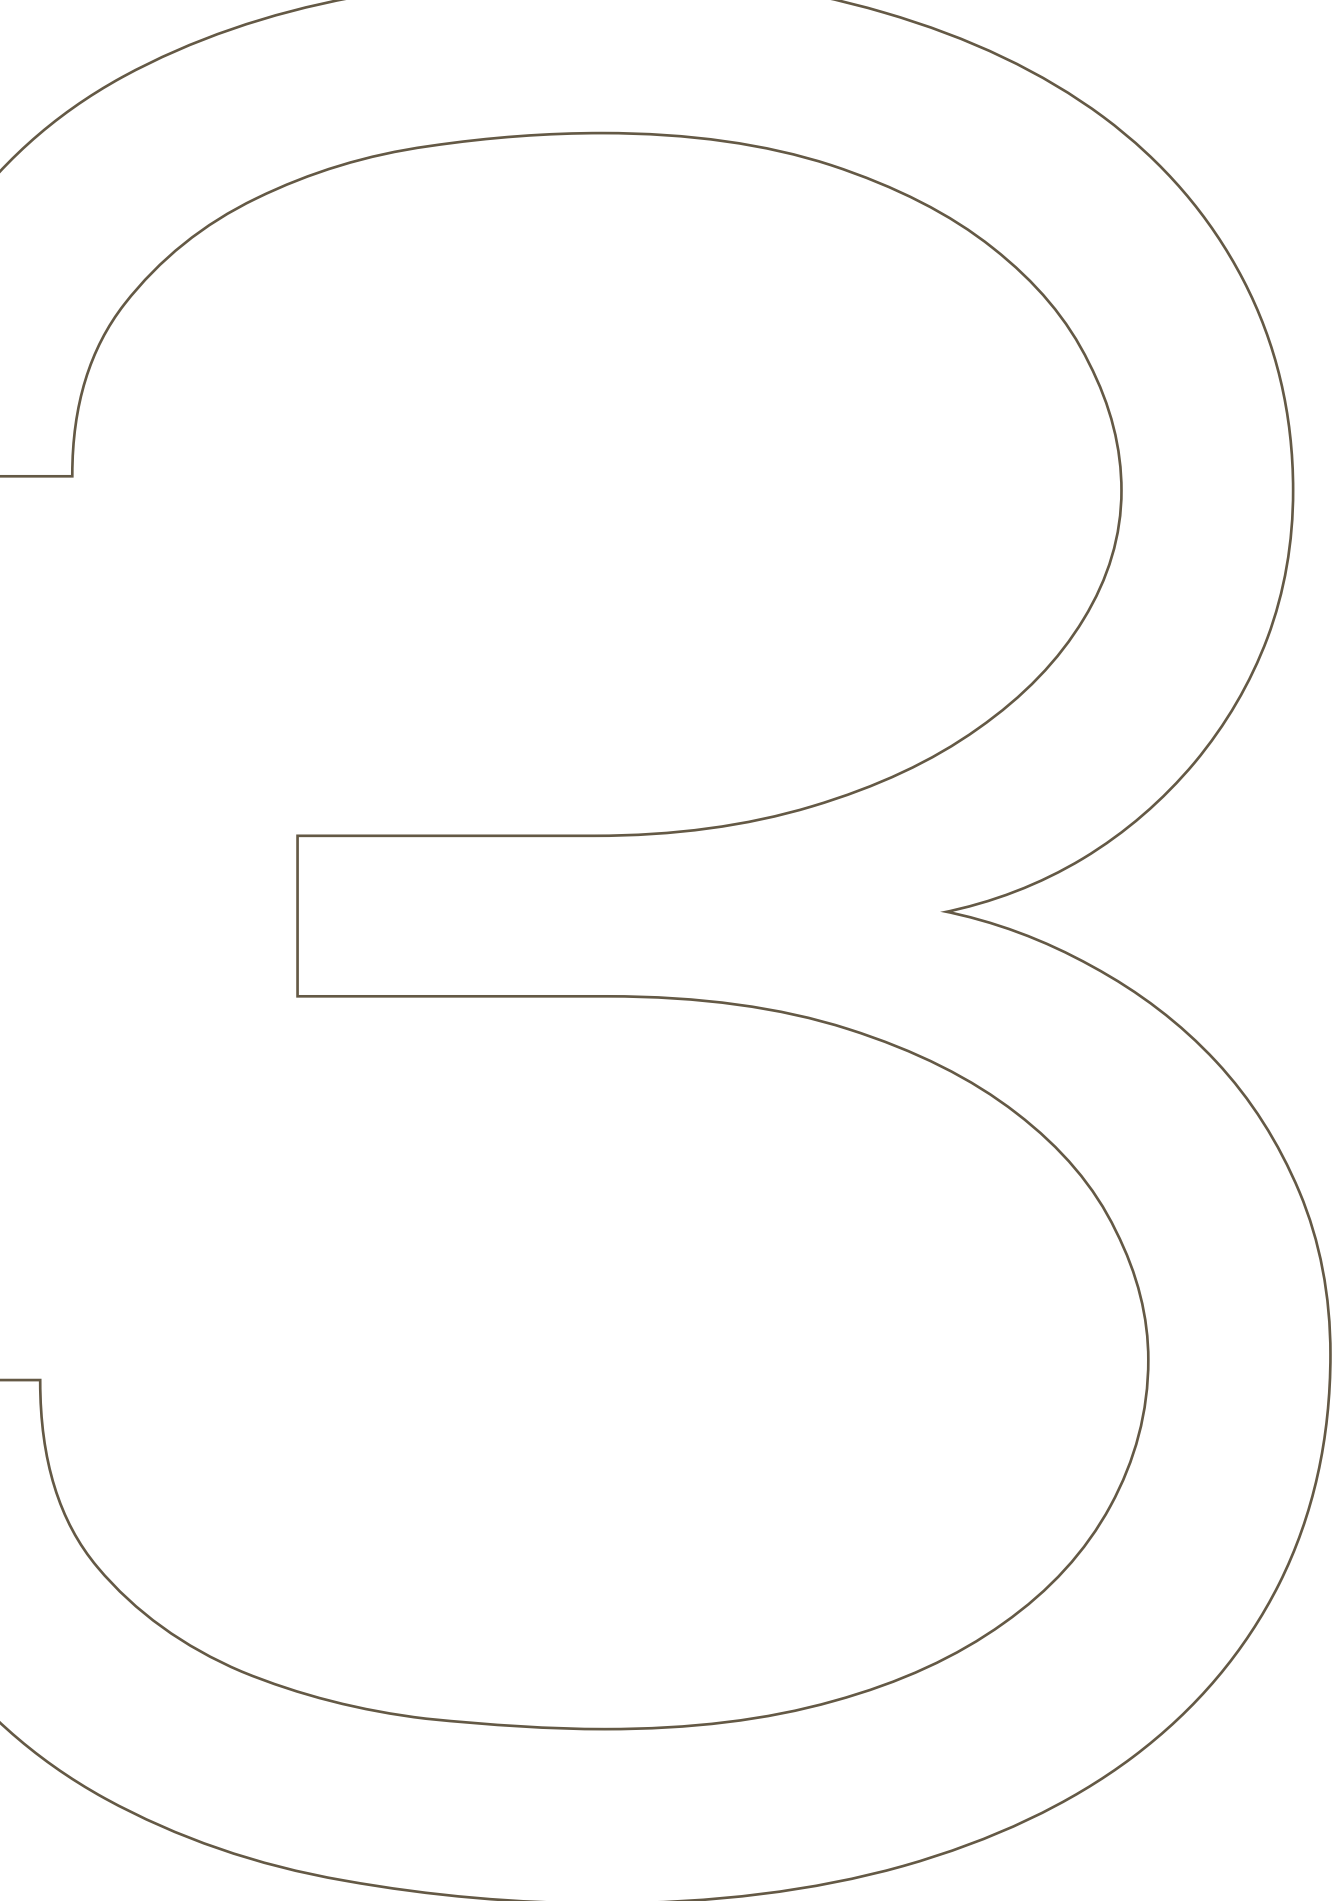


UNIT SUITES



THE SAGAMORE



SUITE I TYPICAL 3 UNIT FLOOR PLATE

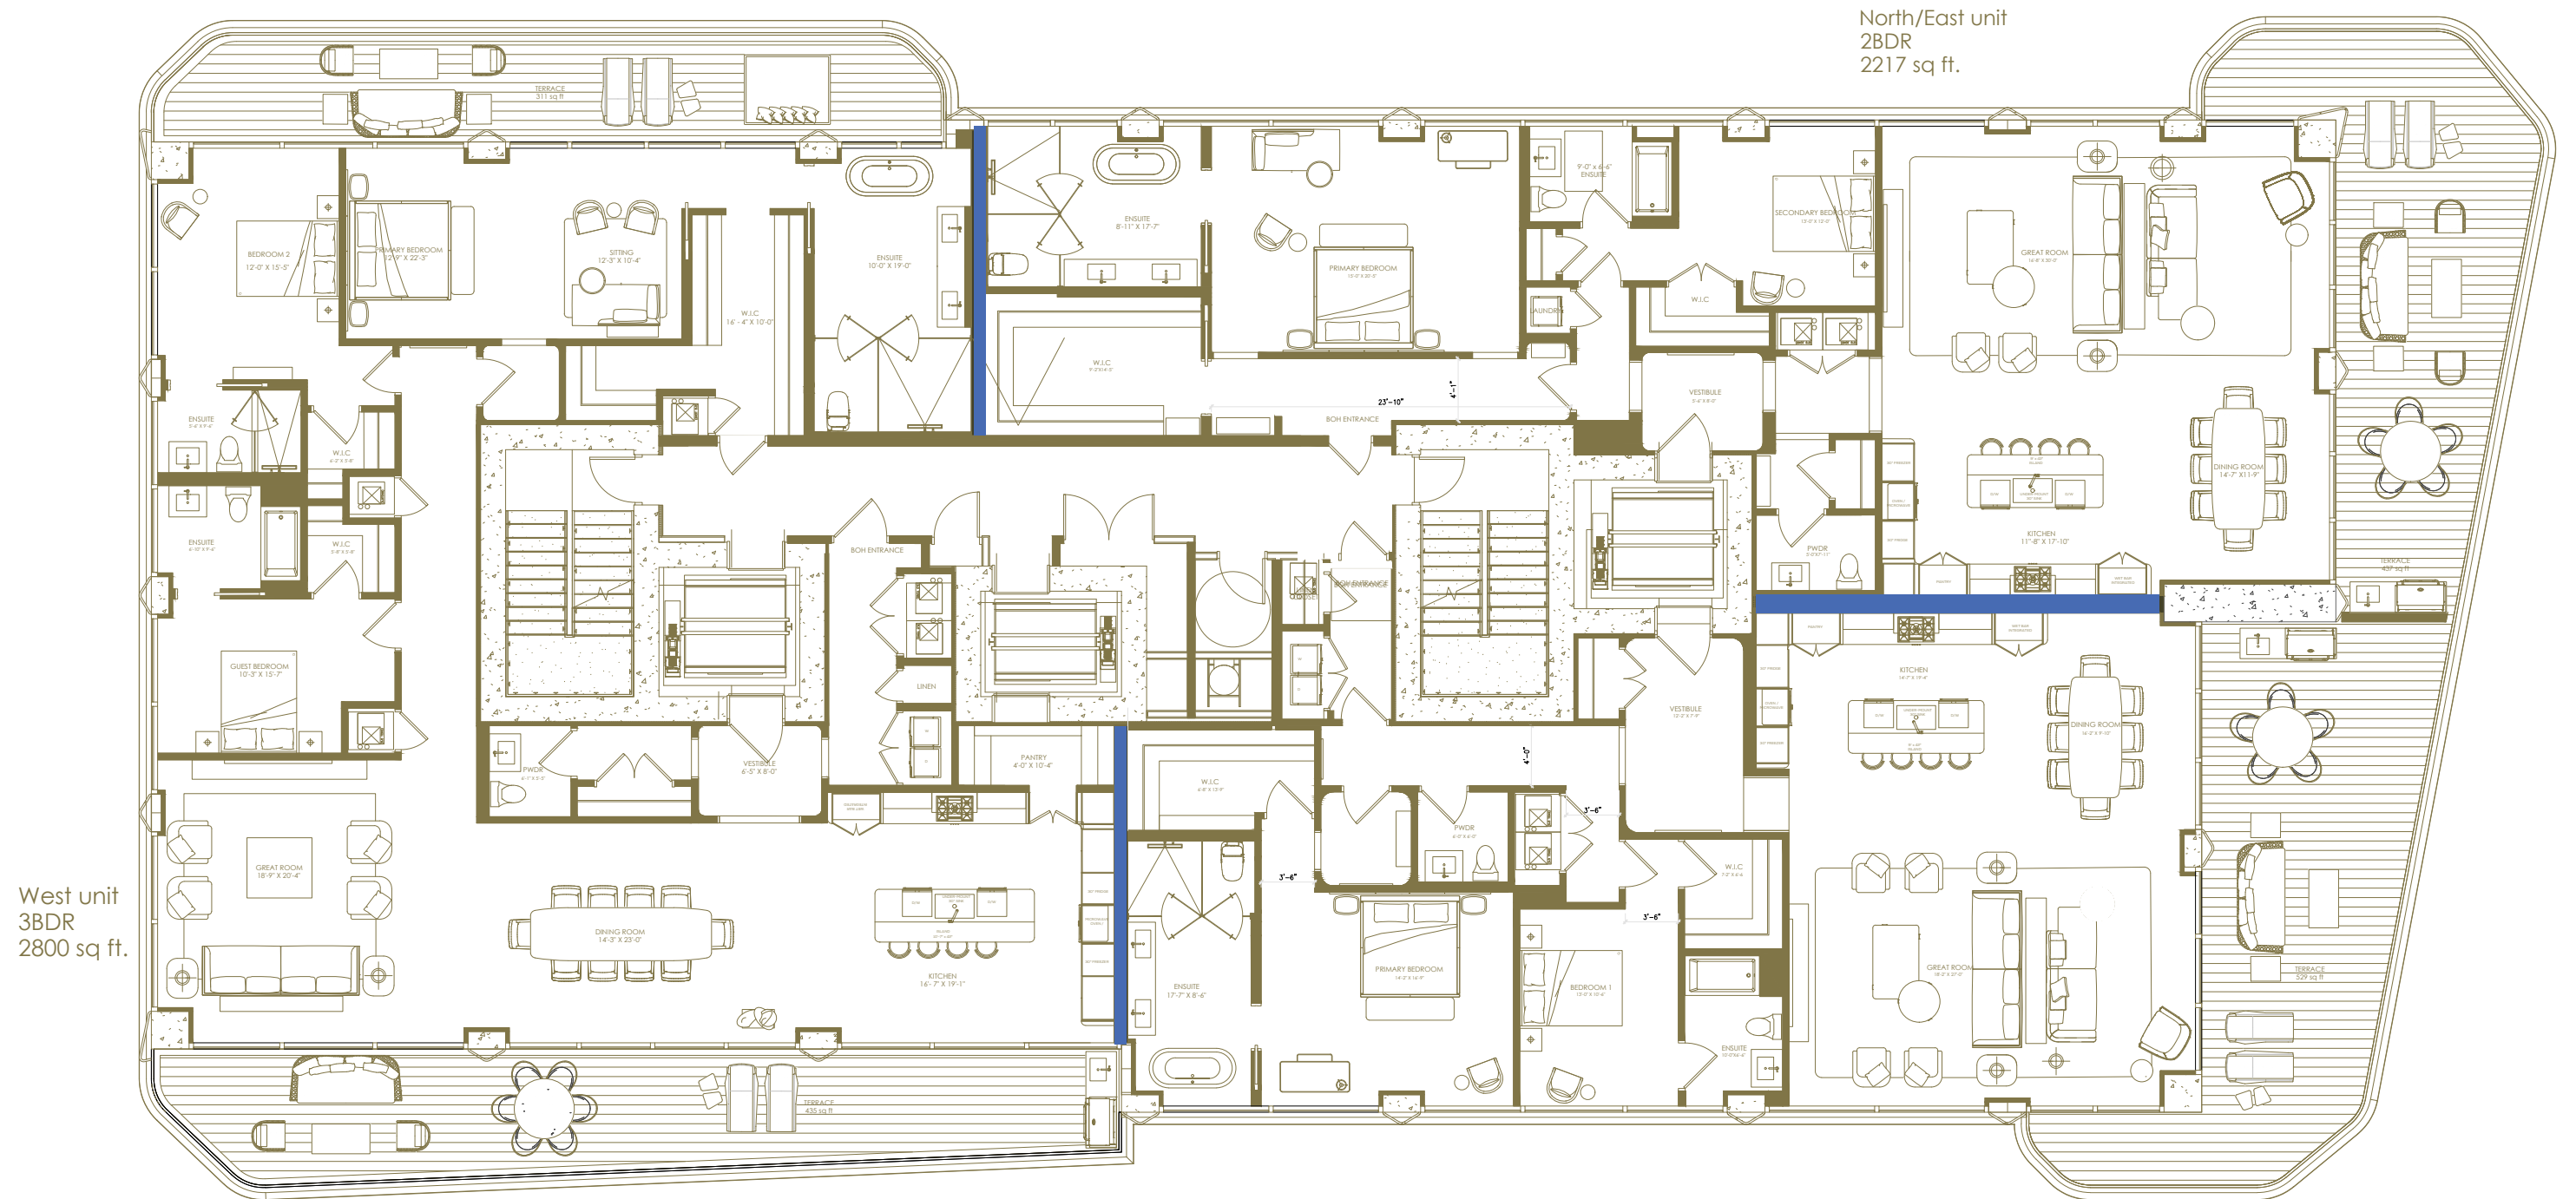


West unit
3BDR
2800 sq ft.

North/East unit
2BDR
2217 sq ft.


South/East unit
2BDR
2175 sq ft.

3 UNIT FLOOR PLATE STUDY
SCALE: 1/4" = 1'-0"

SUITE I TYPICAL 3 UNIT FLOOR PLATE _ NORTH/EAST 2BDR+D


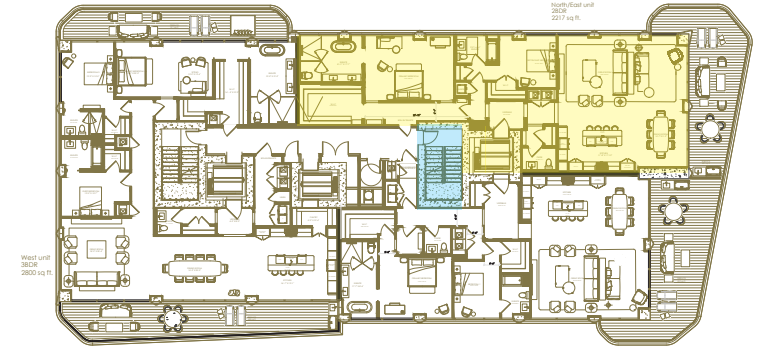


North/East unit
2BDR
2217 sq ft.


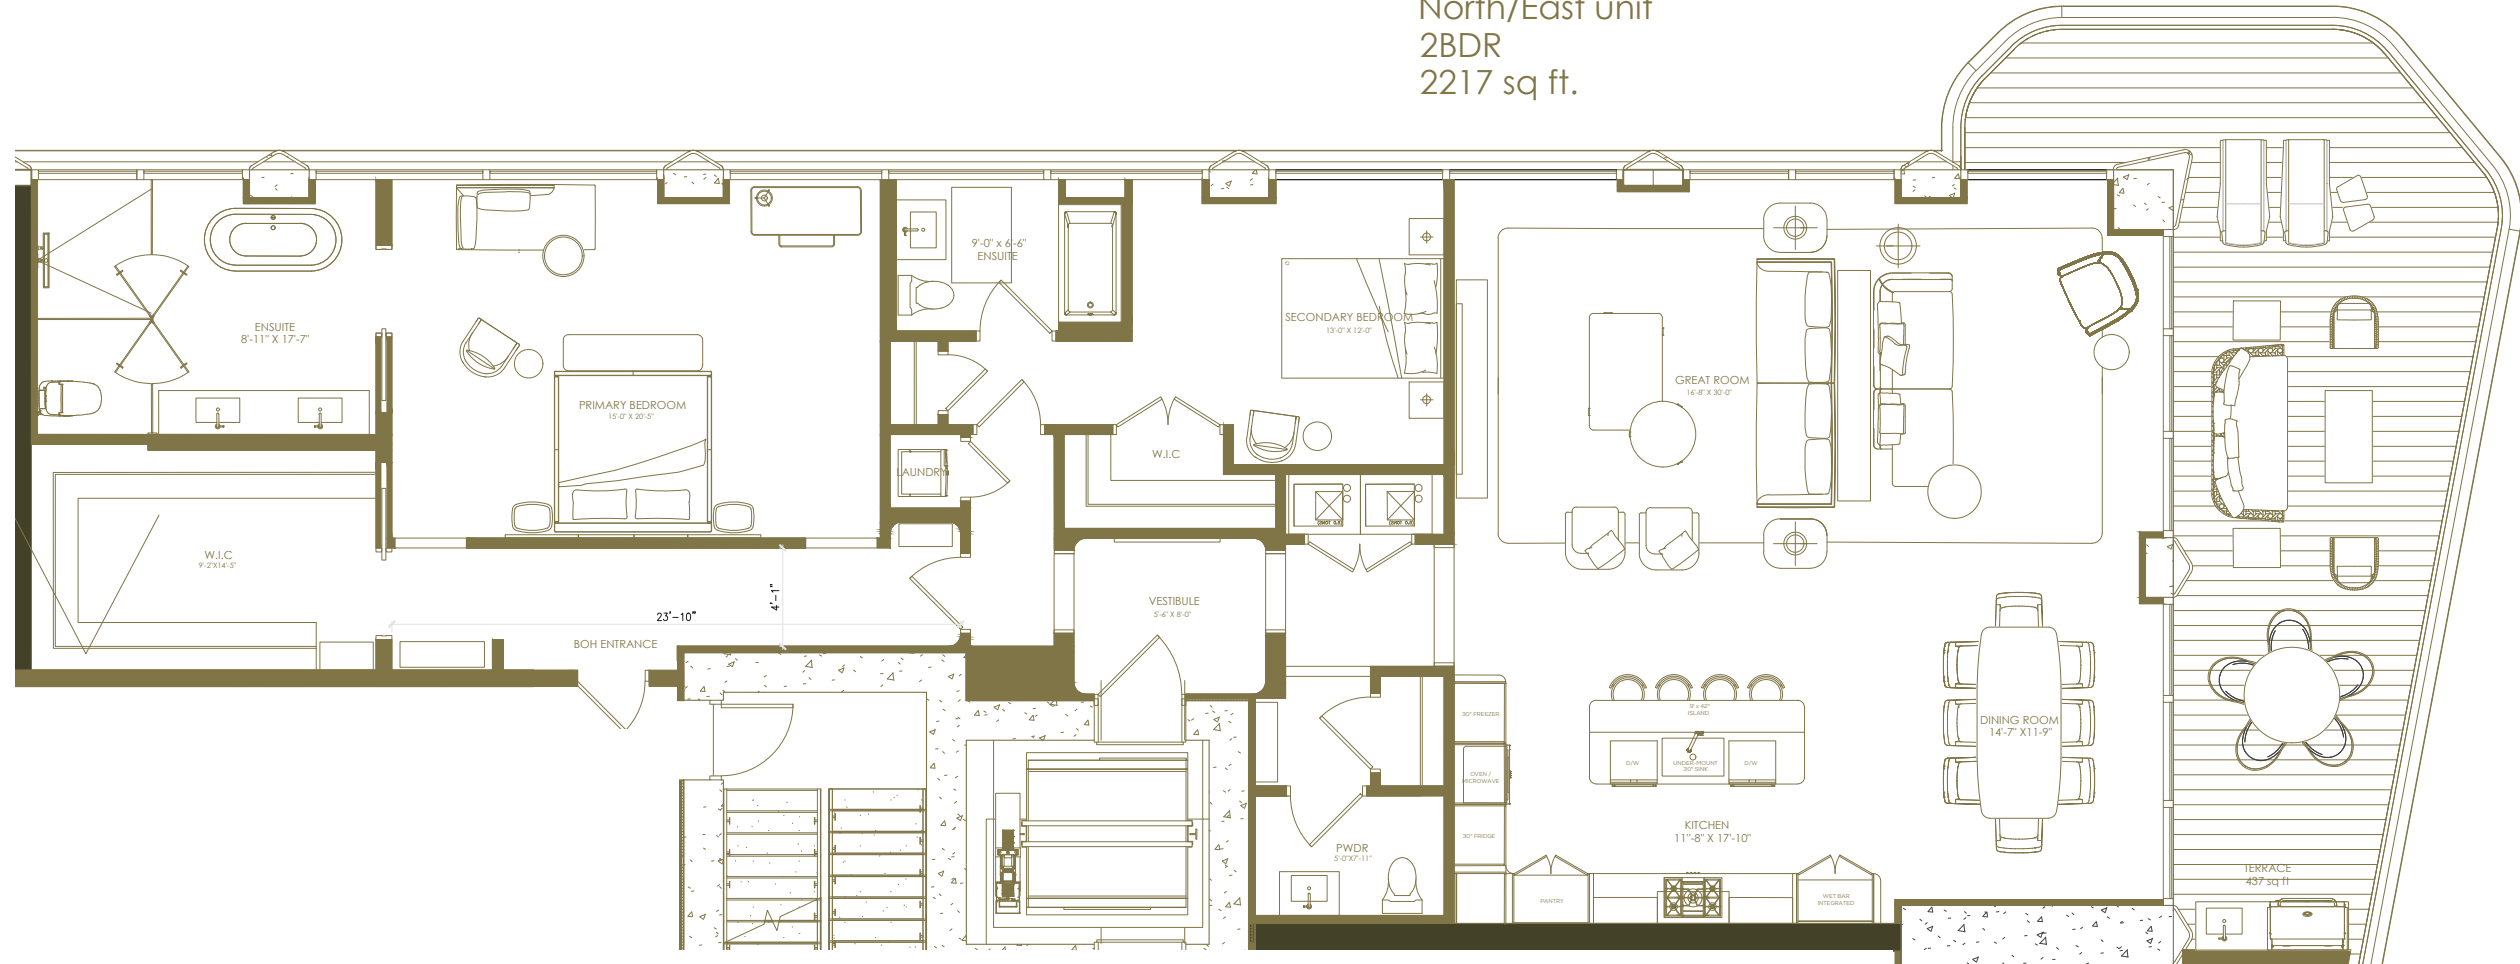


SUITE I TYPICAL 3 UNIT FLOOR PLATE _ WEST 2BDR+D


West unit
3BDR
2800 sq ft.

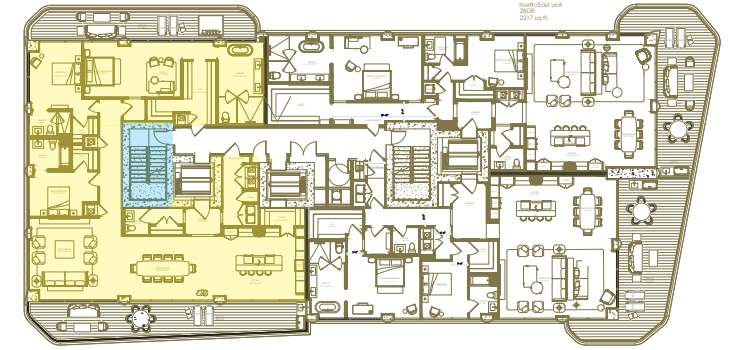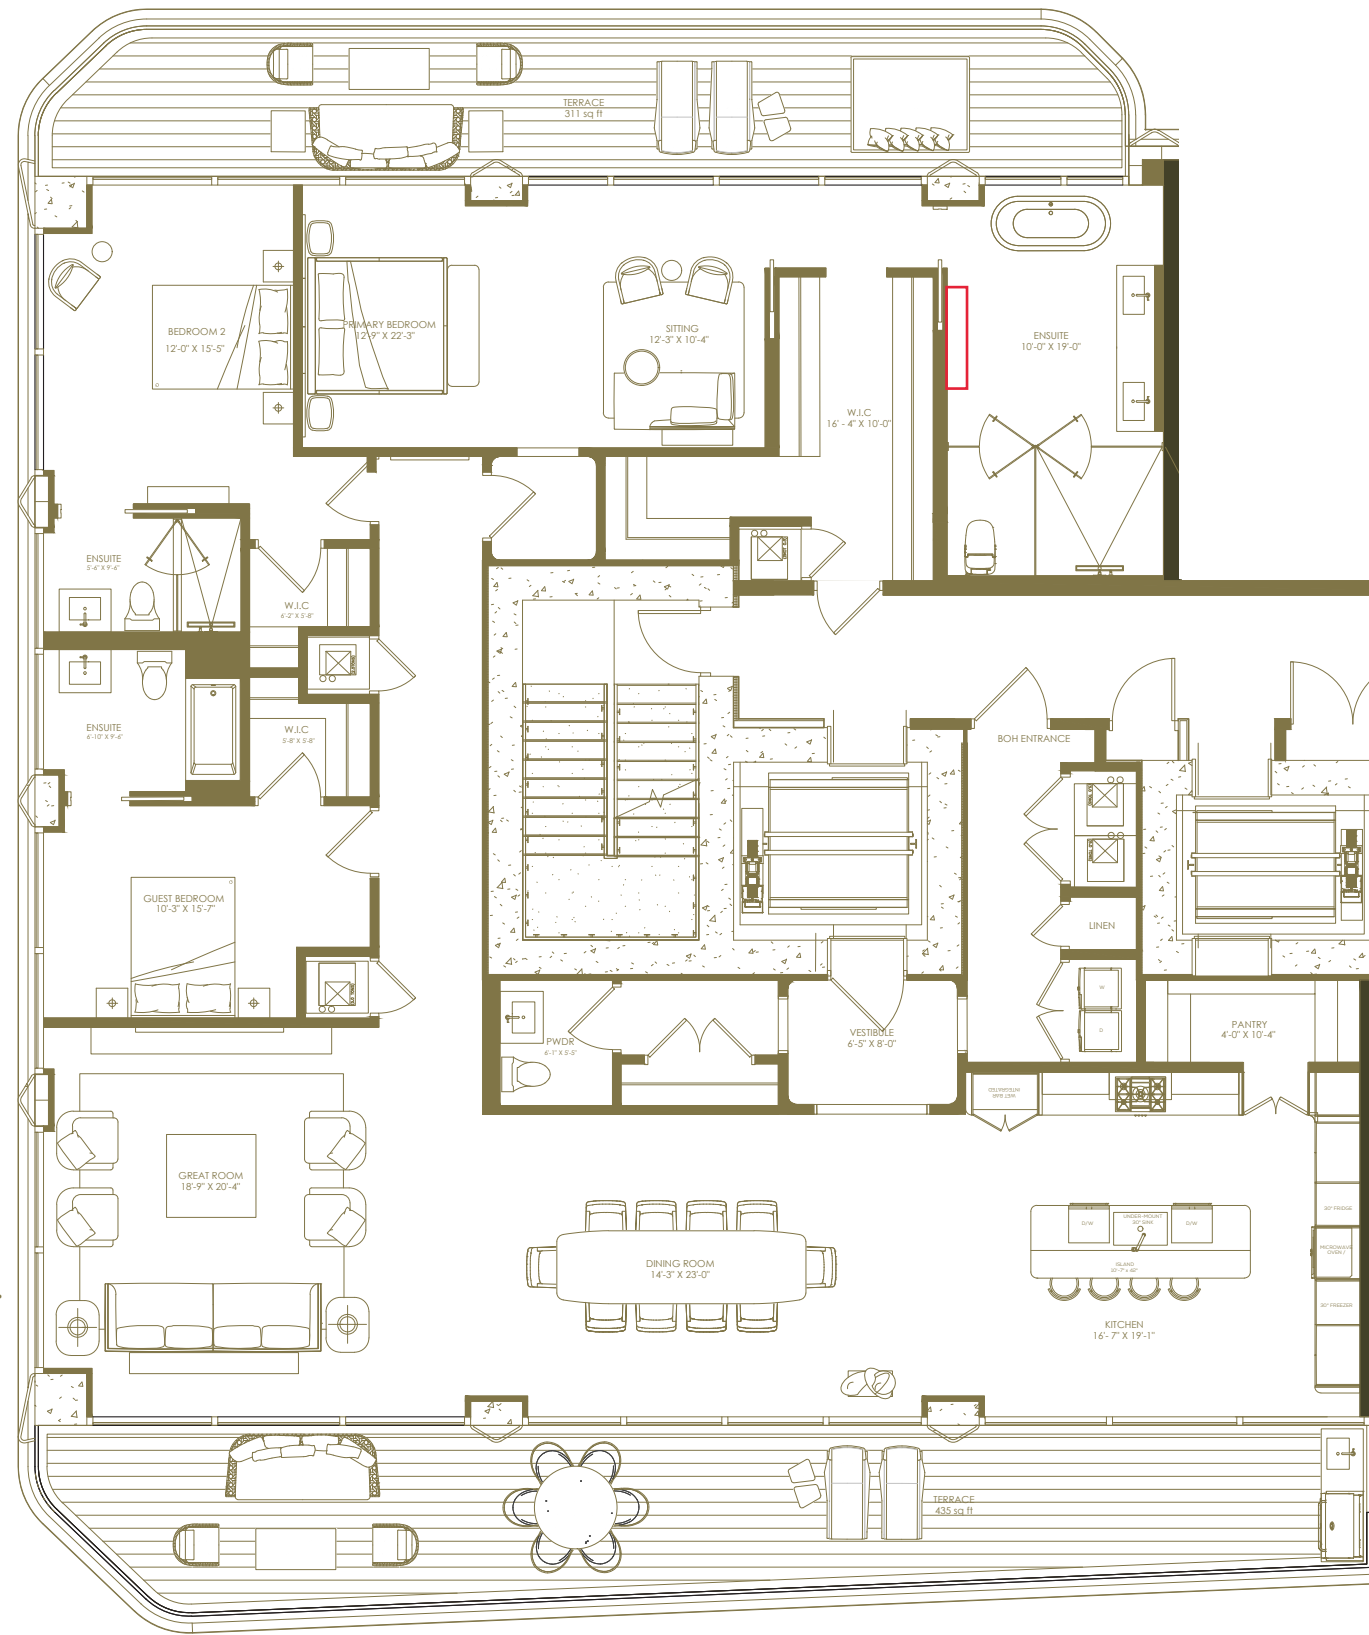

SUITE I TYPICAL 3 UNIT FLOOR PLATE _ SOUTH/EAST 2BDR

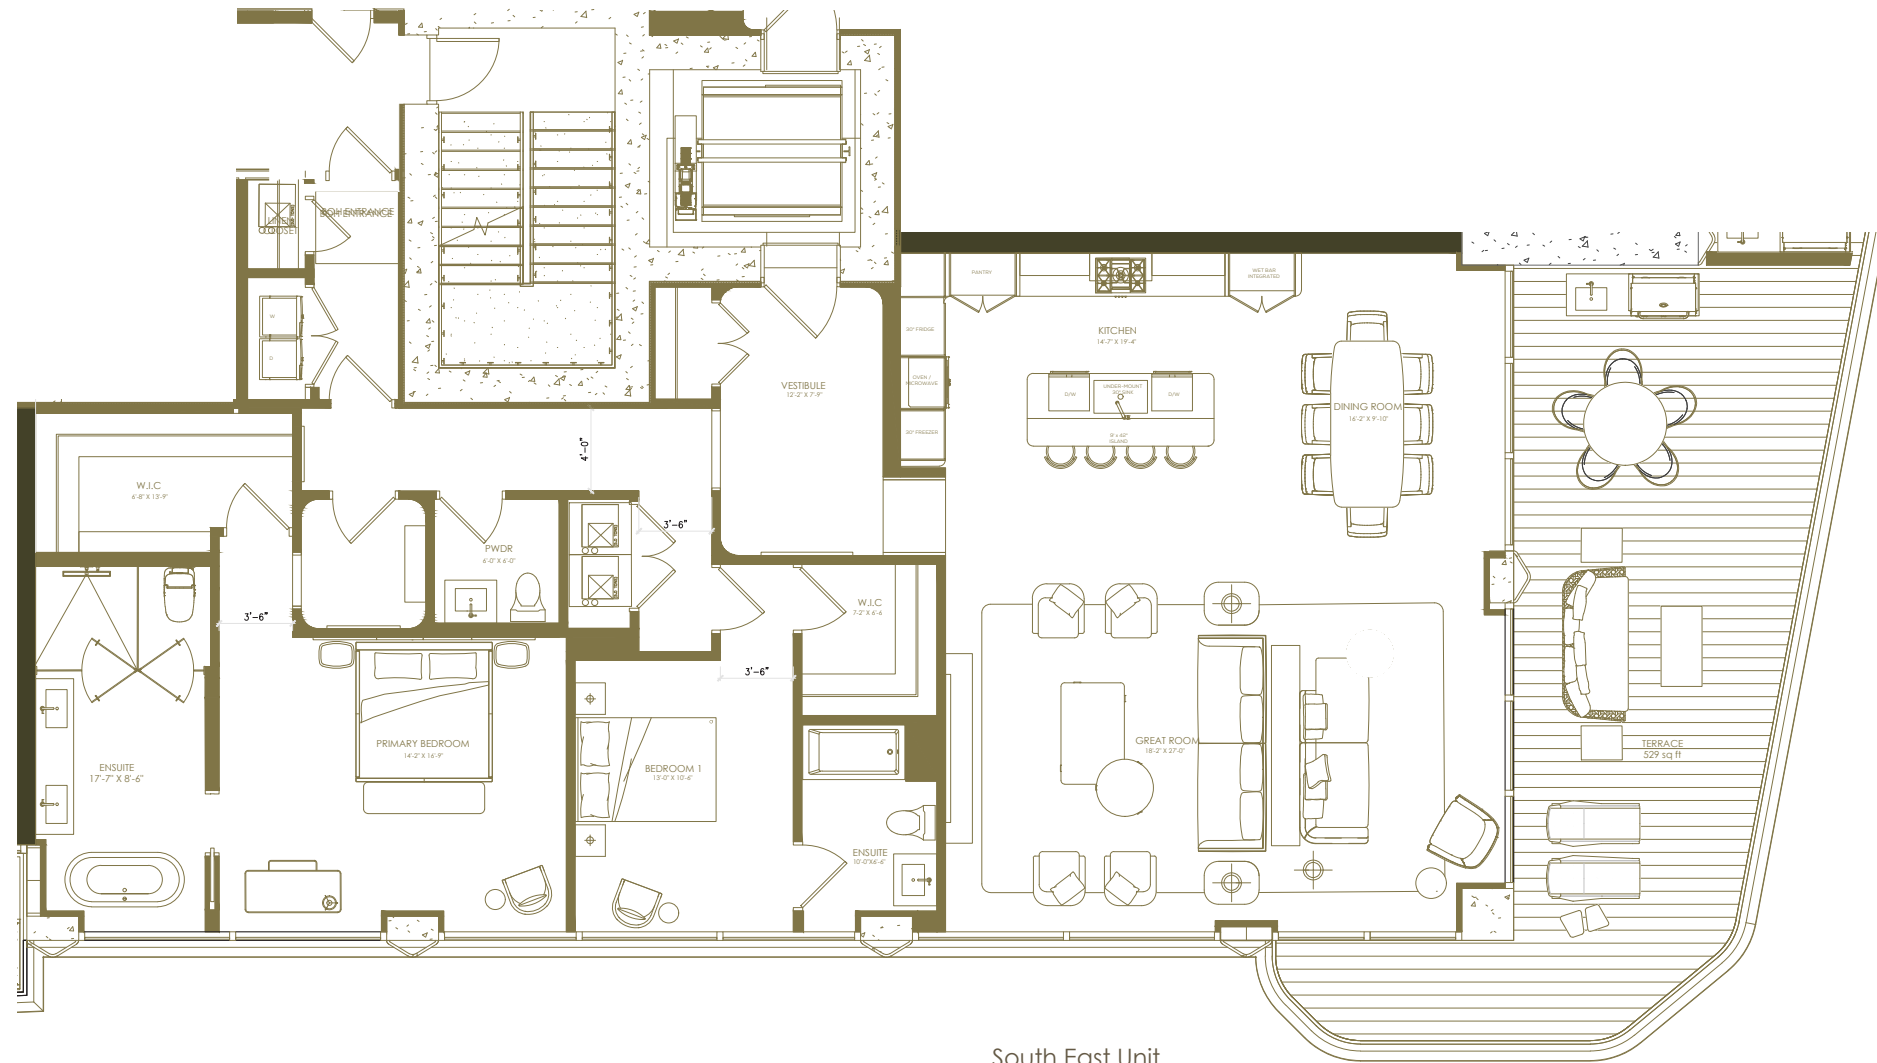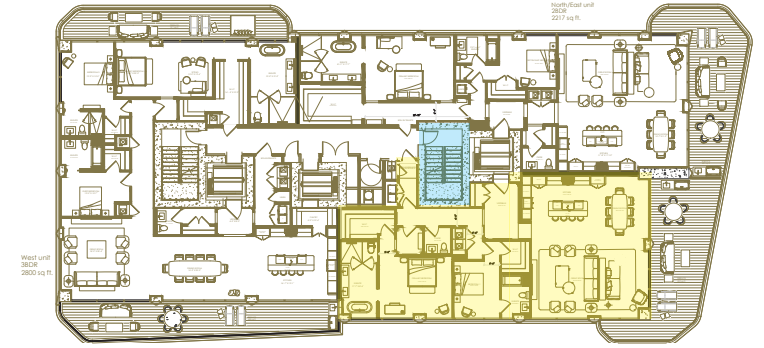

South East Unit
2 BDR
2175 sq ft.

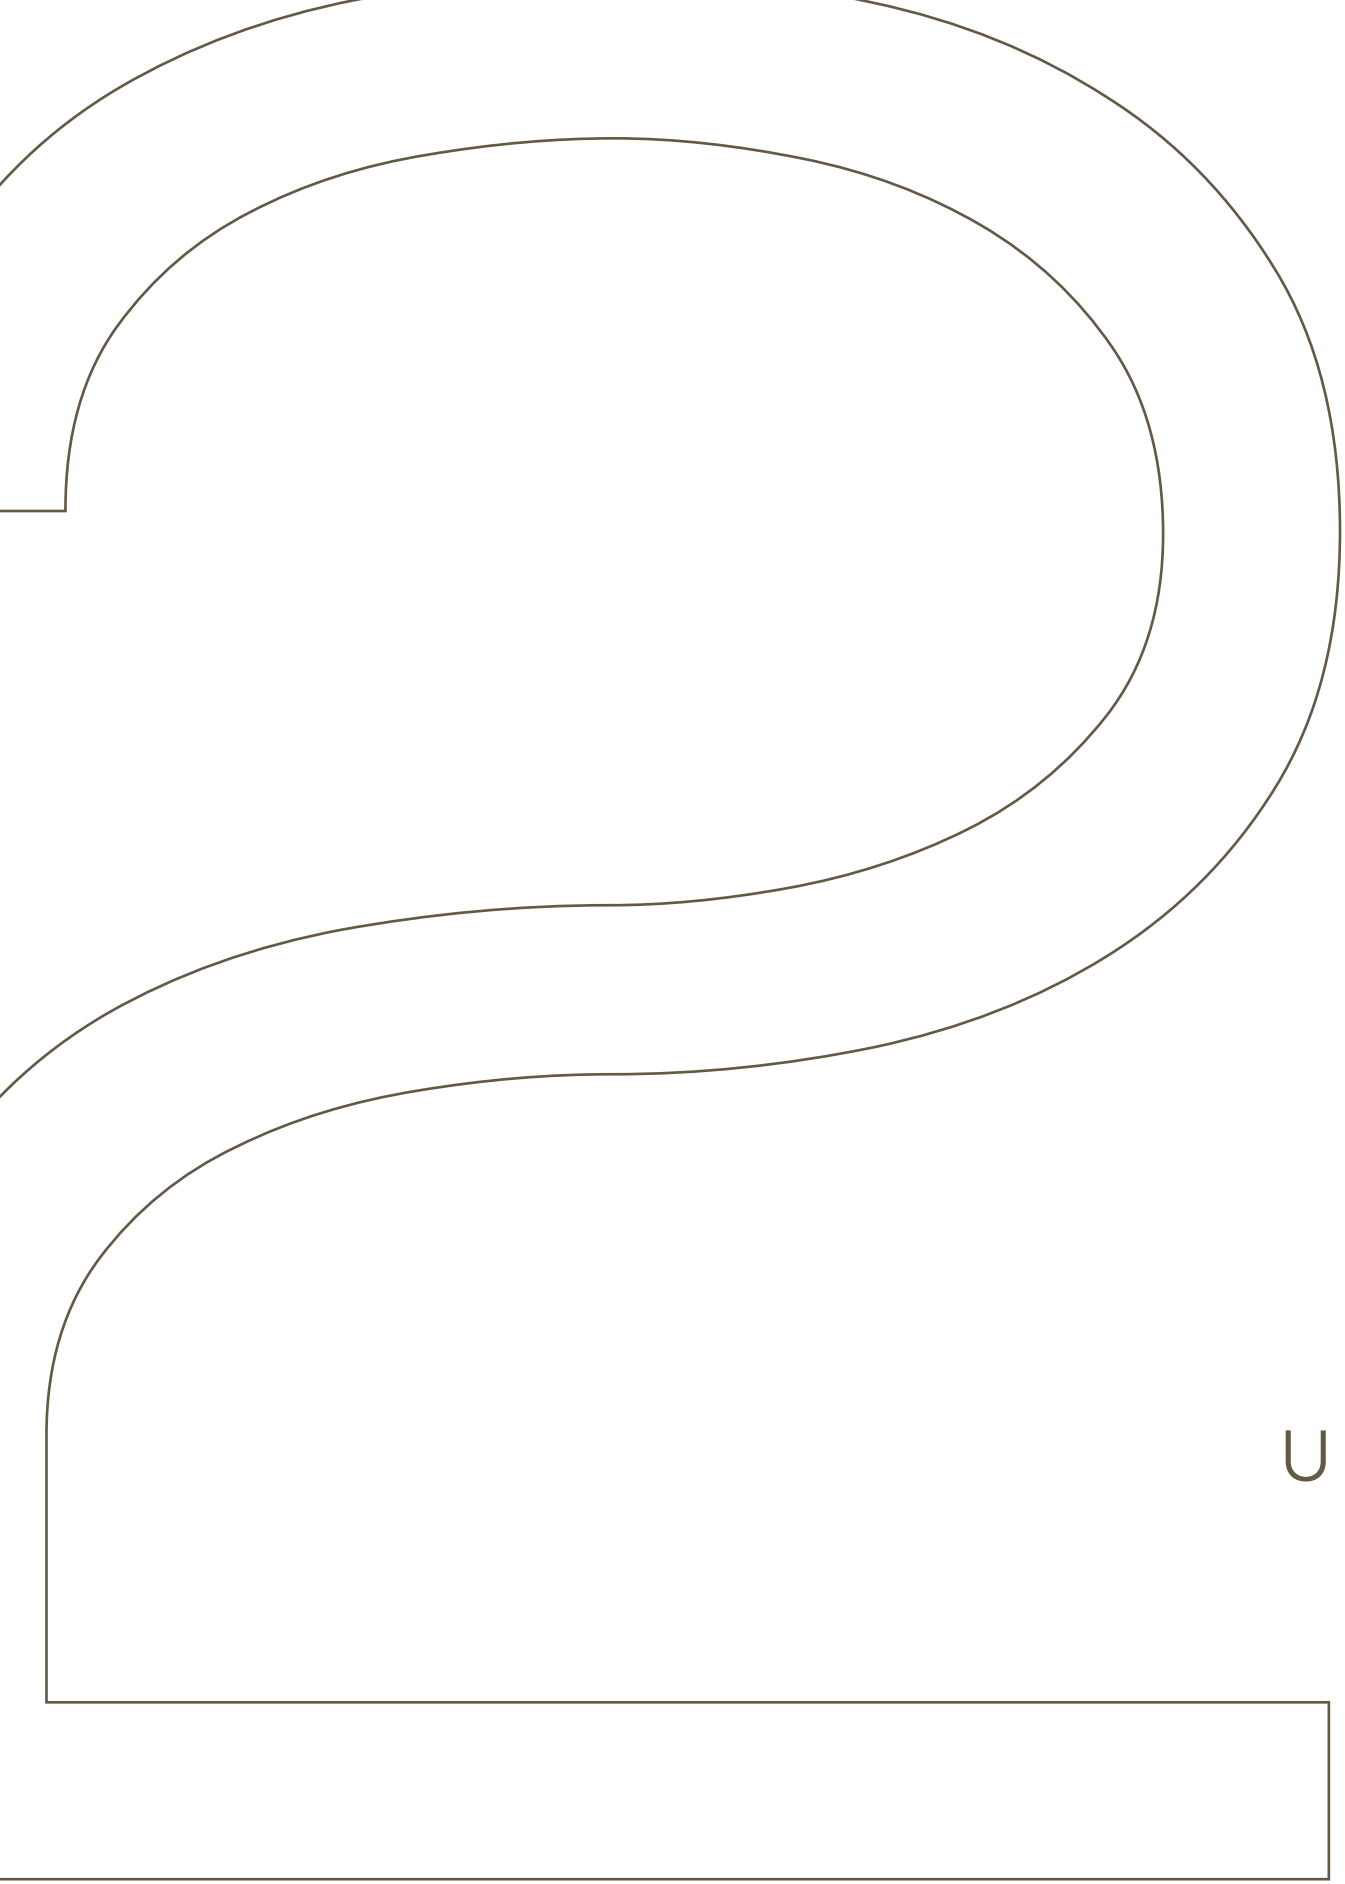

UNIT SUITES



SUITE I TYPICAL 2 UNIT FLOOR PLATE


West unit
3BDR+D
2845 sq ft.





2 UNIT FLOOR PLATE STUDY
SCALE: 1/4" = 1'-0"

East unit
4BDR+D
4392 sq ft.

SUITE I TYPICAL 2 UNIT FLOOR PLATE _ EAST 4BDR+D

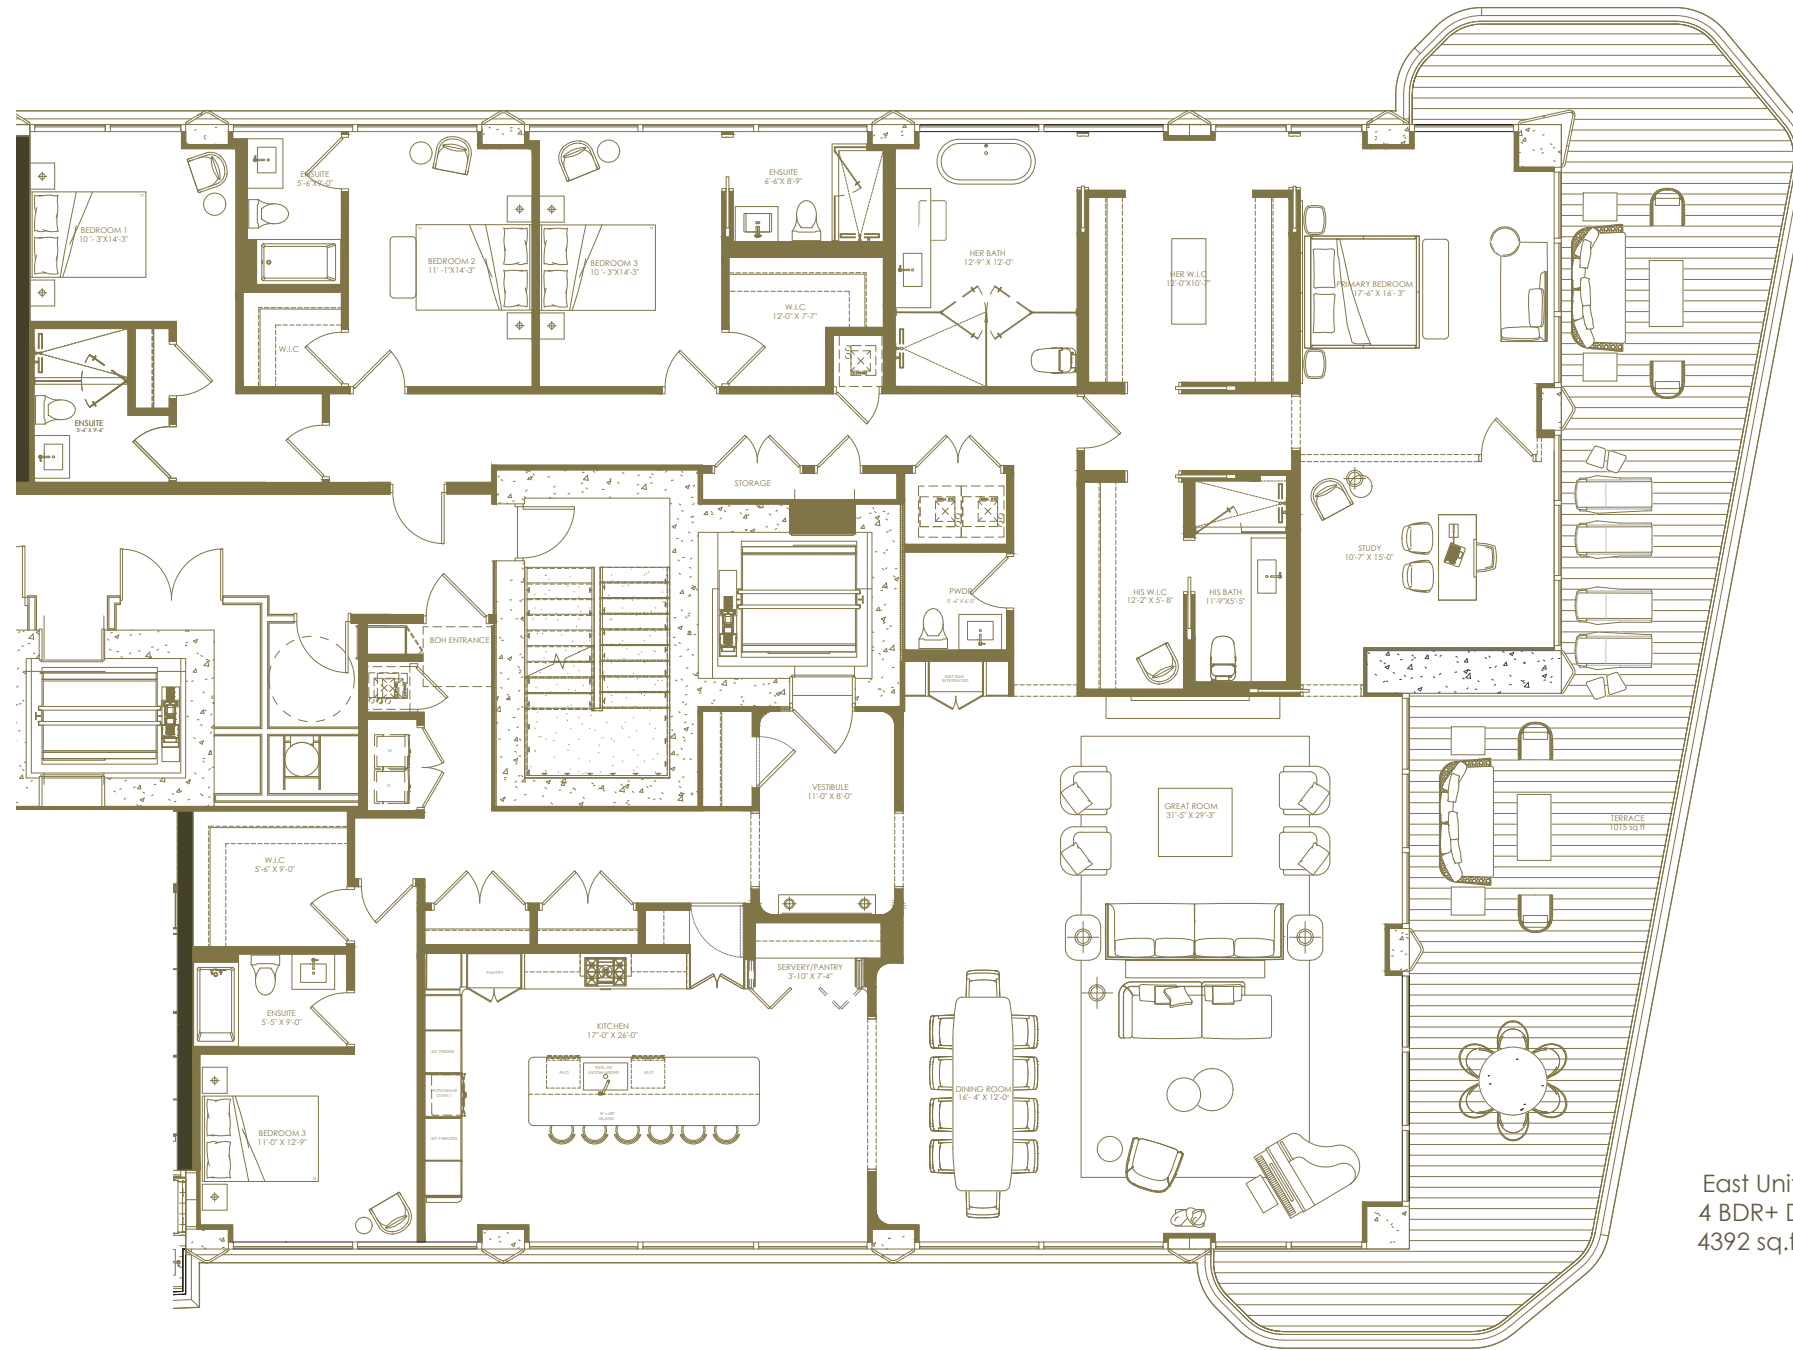



East Unit
4 BDR+ D
4392 sq.ft

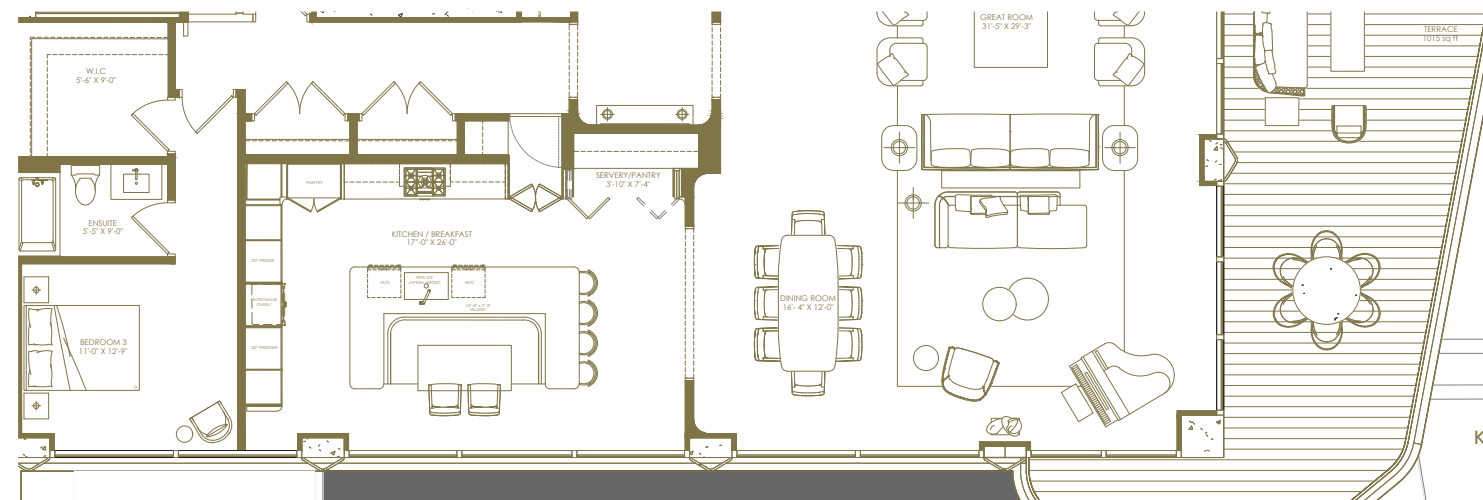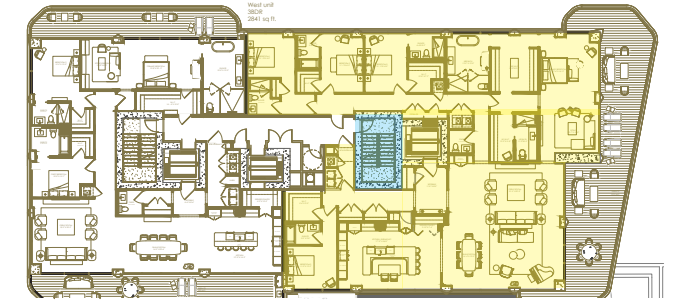


Kitchen Alternative

SUITE I TYPICAL 2 UNIT FLOOR PLATE _ WEST 3BDR+D

West Unit
3 BDR+ D
2845 sq.ft

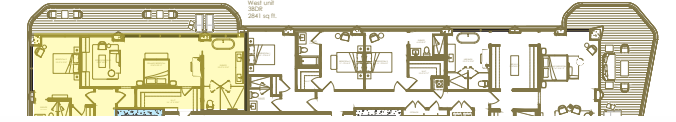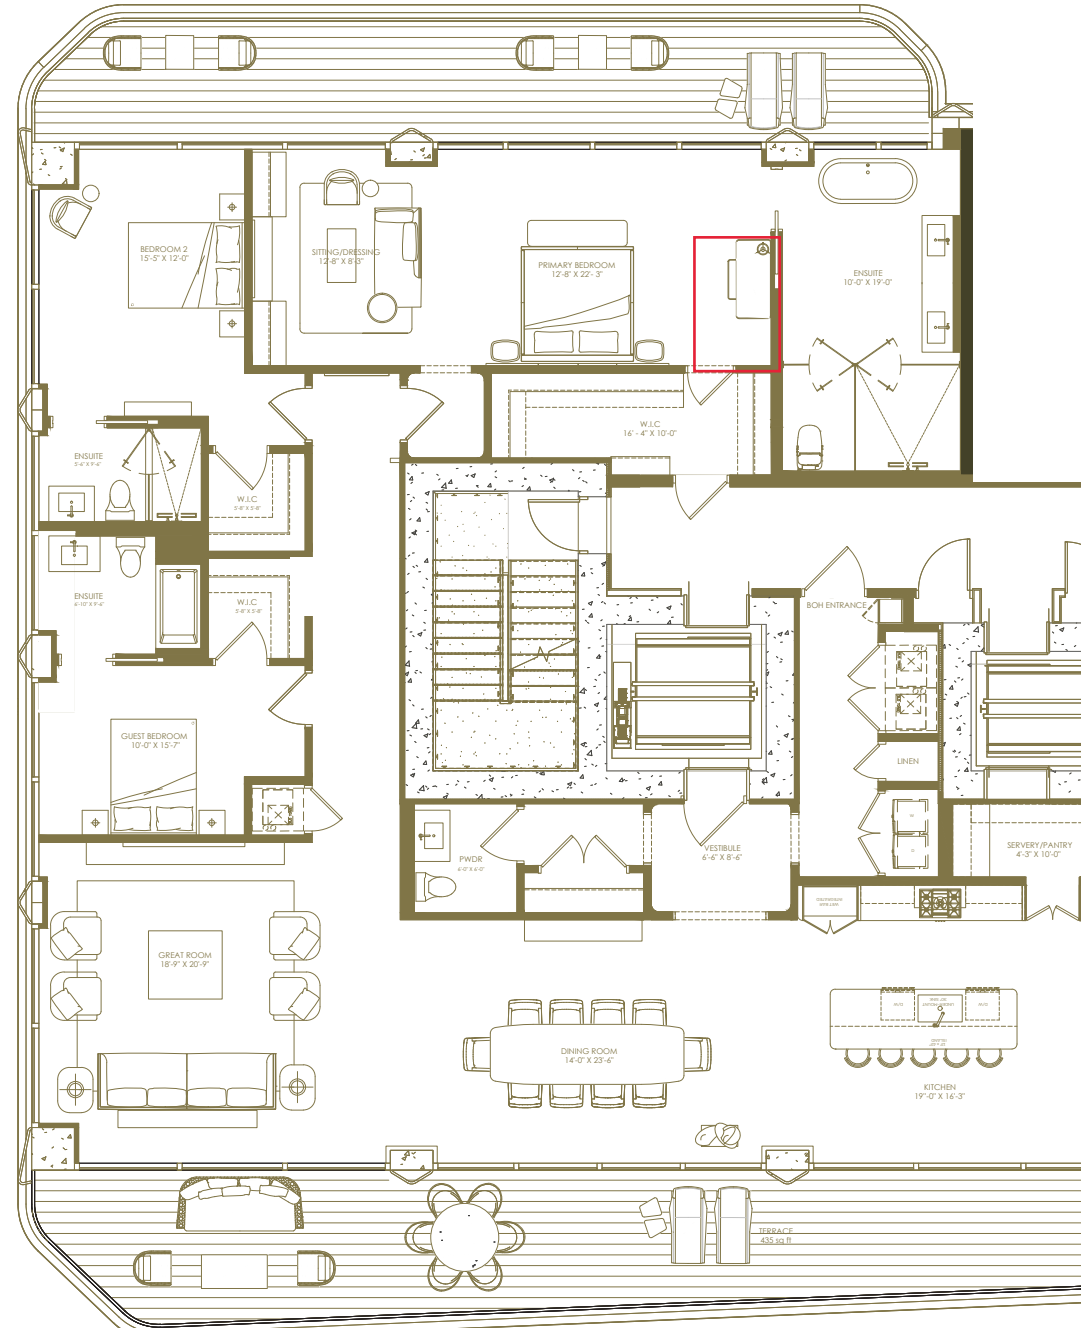


West unit
3BDR
2800 sq.ft.


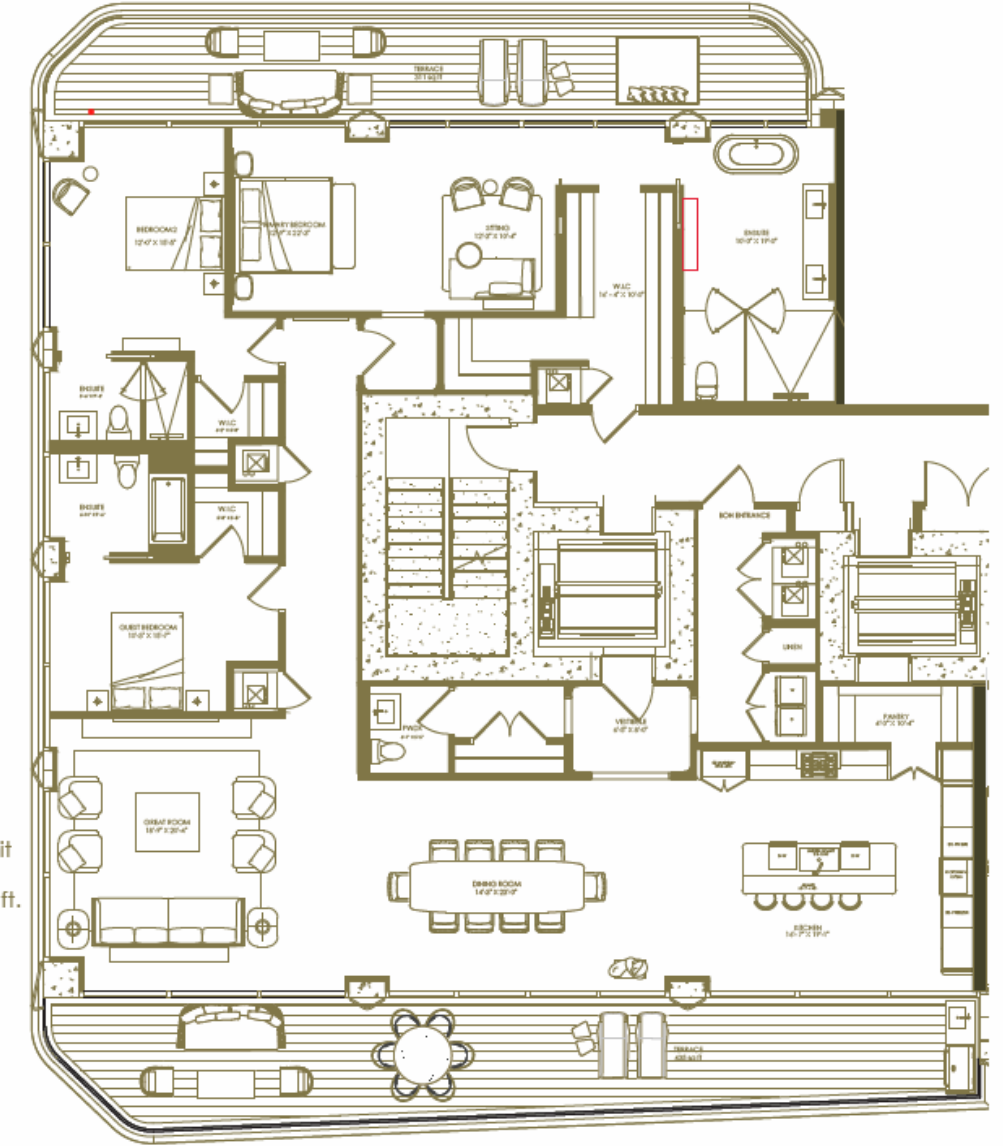


L3 & 4


UNIT SUITES

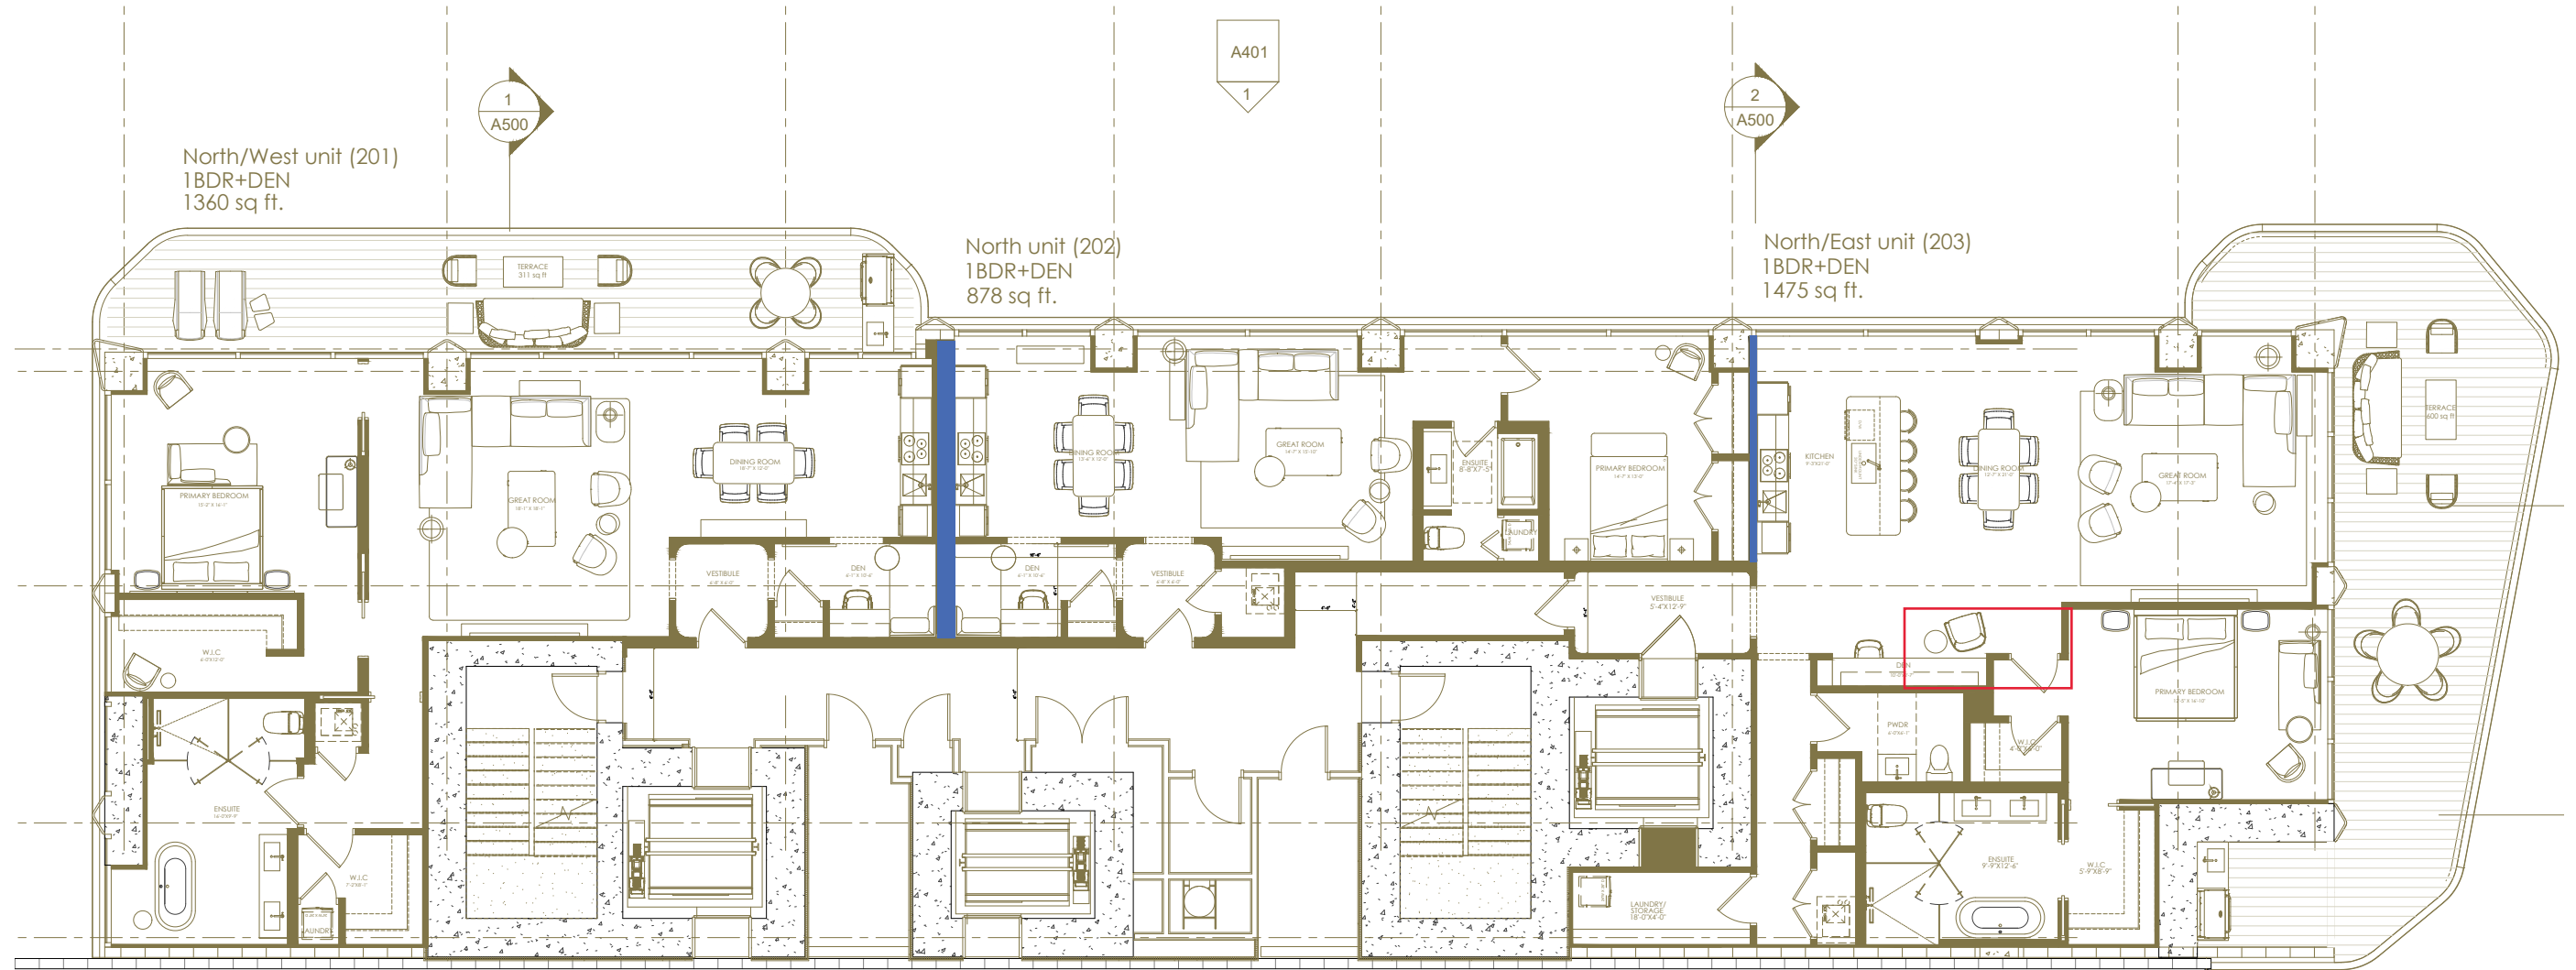


3rd FLOOR 3 UNIT PLATE STUDY

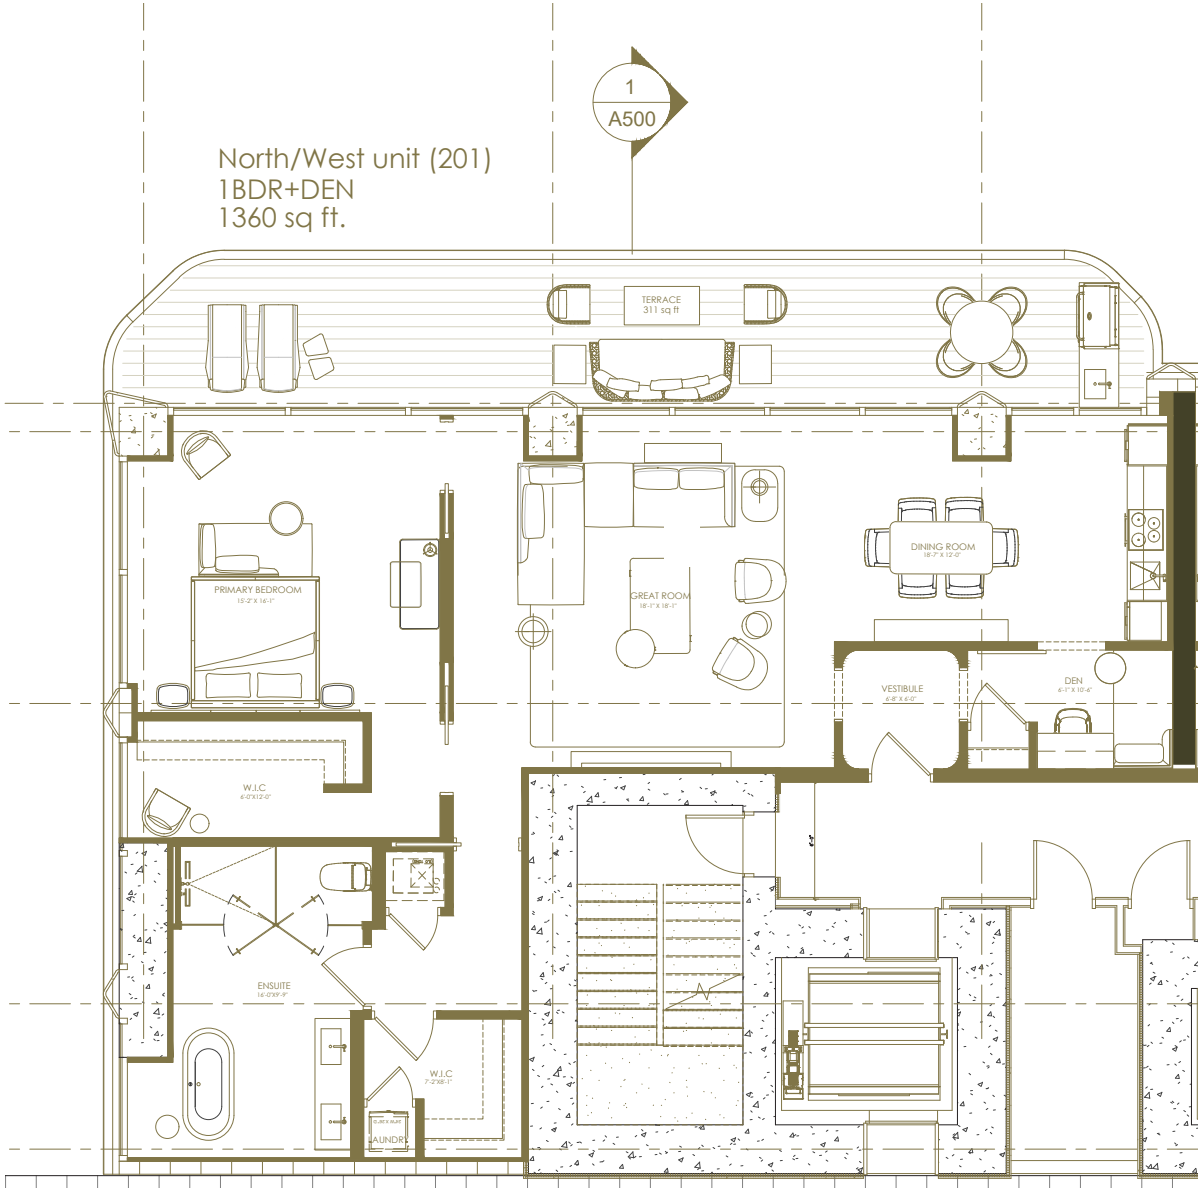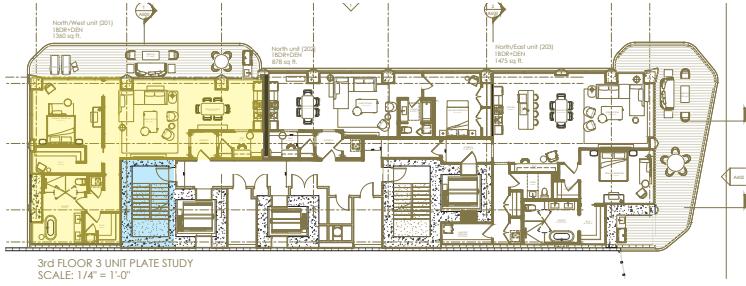


SUITE I LEVEL 3 & 4 | NORTH UNIT

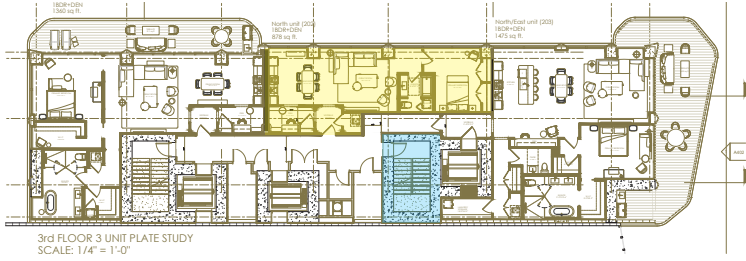


North Unit (202)
1 BRD+ DEN
878 sq. ft.

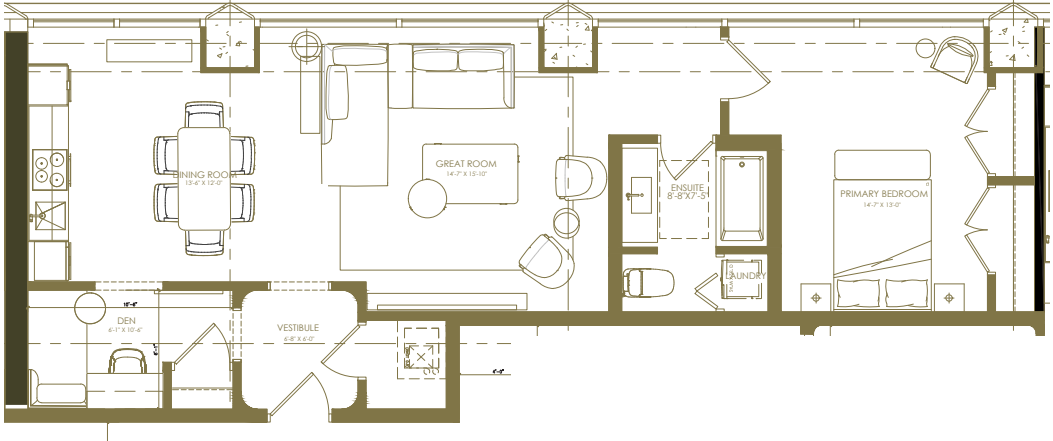

SUITE I LEVEL 3 & 4 | NORTH/ EAST UNIT

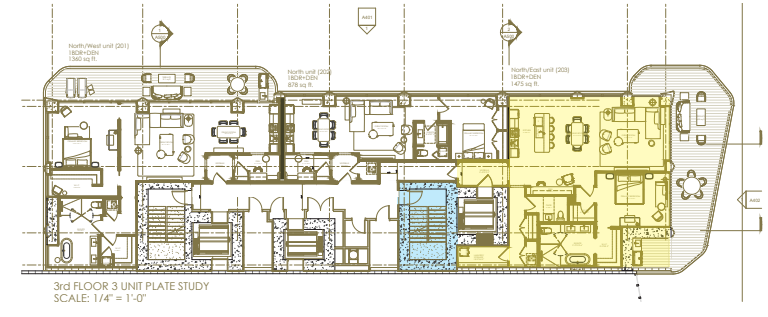

North East Unit (203)
1 BRD+ DEN
1475 sq. ft.

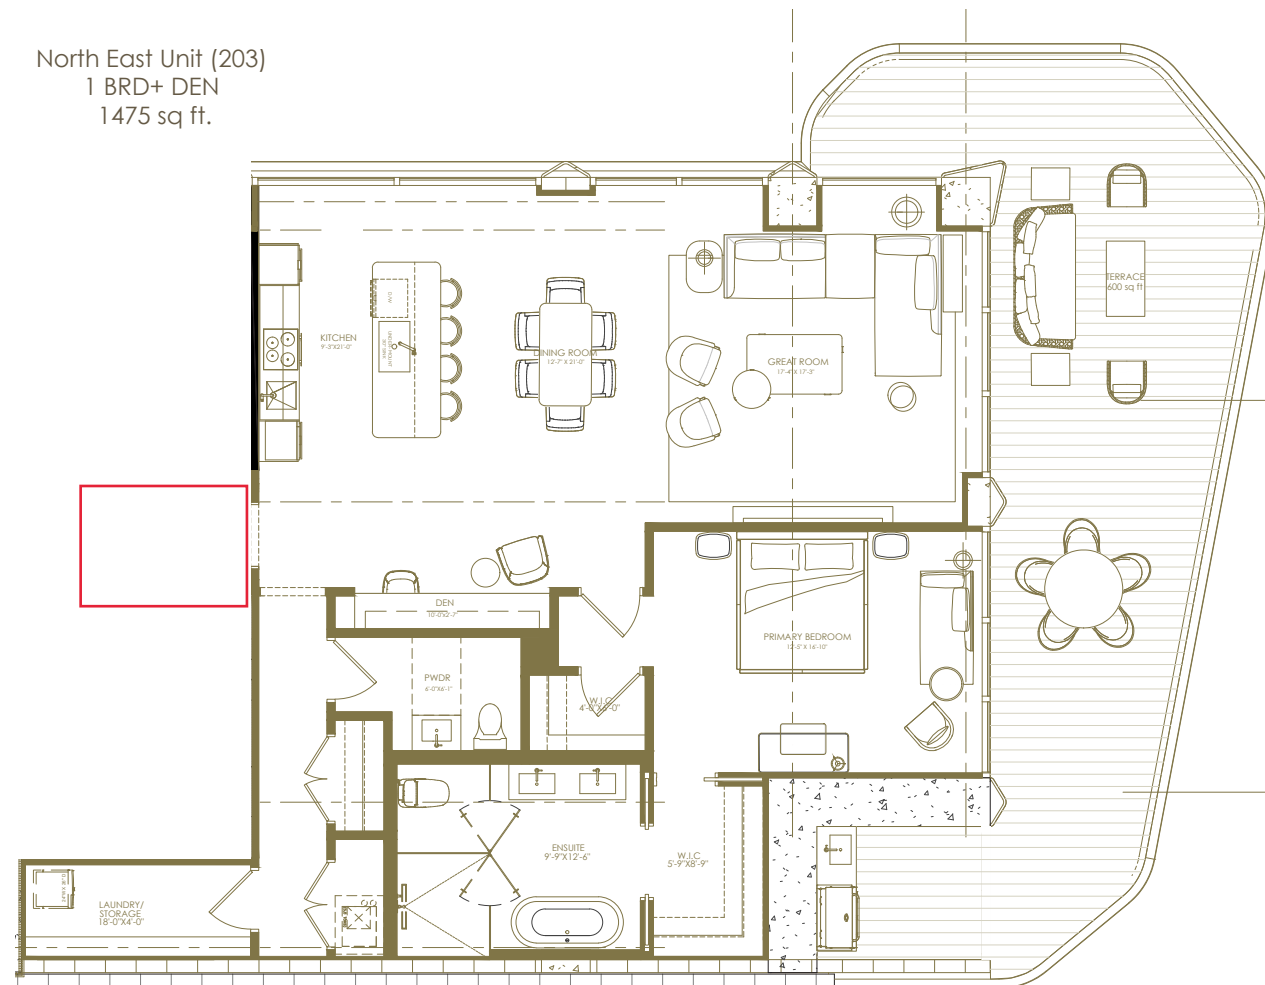

PRESENTED BY

STUDIO
MUNGE