


DRAWING ARE NOT TO BE SCALED. CONTRACTOR MUST CHECK AND VERIFY ALL JOB DIMENSIONS, DRAWINGS, DETAILS AND SPECIFICATIONS; AND REPORT ANY DISCREPANCIES TO DESIGNER BEFORE PROCEEDING WITH WORK.

STUDIO  
MUNGE

25 WINGOLD AVENUE  
TORONTO, ONTARIO  
M6B 1P8 CANADA  
416.588.1668  
STUDIOMUNGE.COM

<b>-SCALE</b> AS NOTED	<b>-DATE</b> 2/25/20
<b>-DRAWN BY</b> LS	<b>-CHECKED BY</b>
<b>-PROJECT NAME</b>  DIAOYUTAI QINGDAO	
<b>-DRAWING TITLE</b>  LT-303 BED WALL-HUNG LIGHT	
<b>-PROJECT NUMBER</b> 19118	
<b>-DRAWING NUMBER</b> 1 / 3	



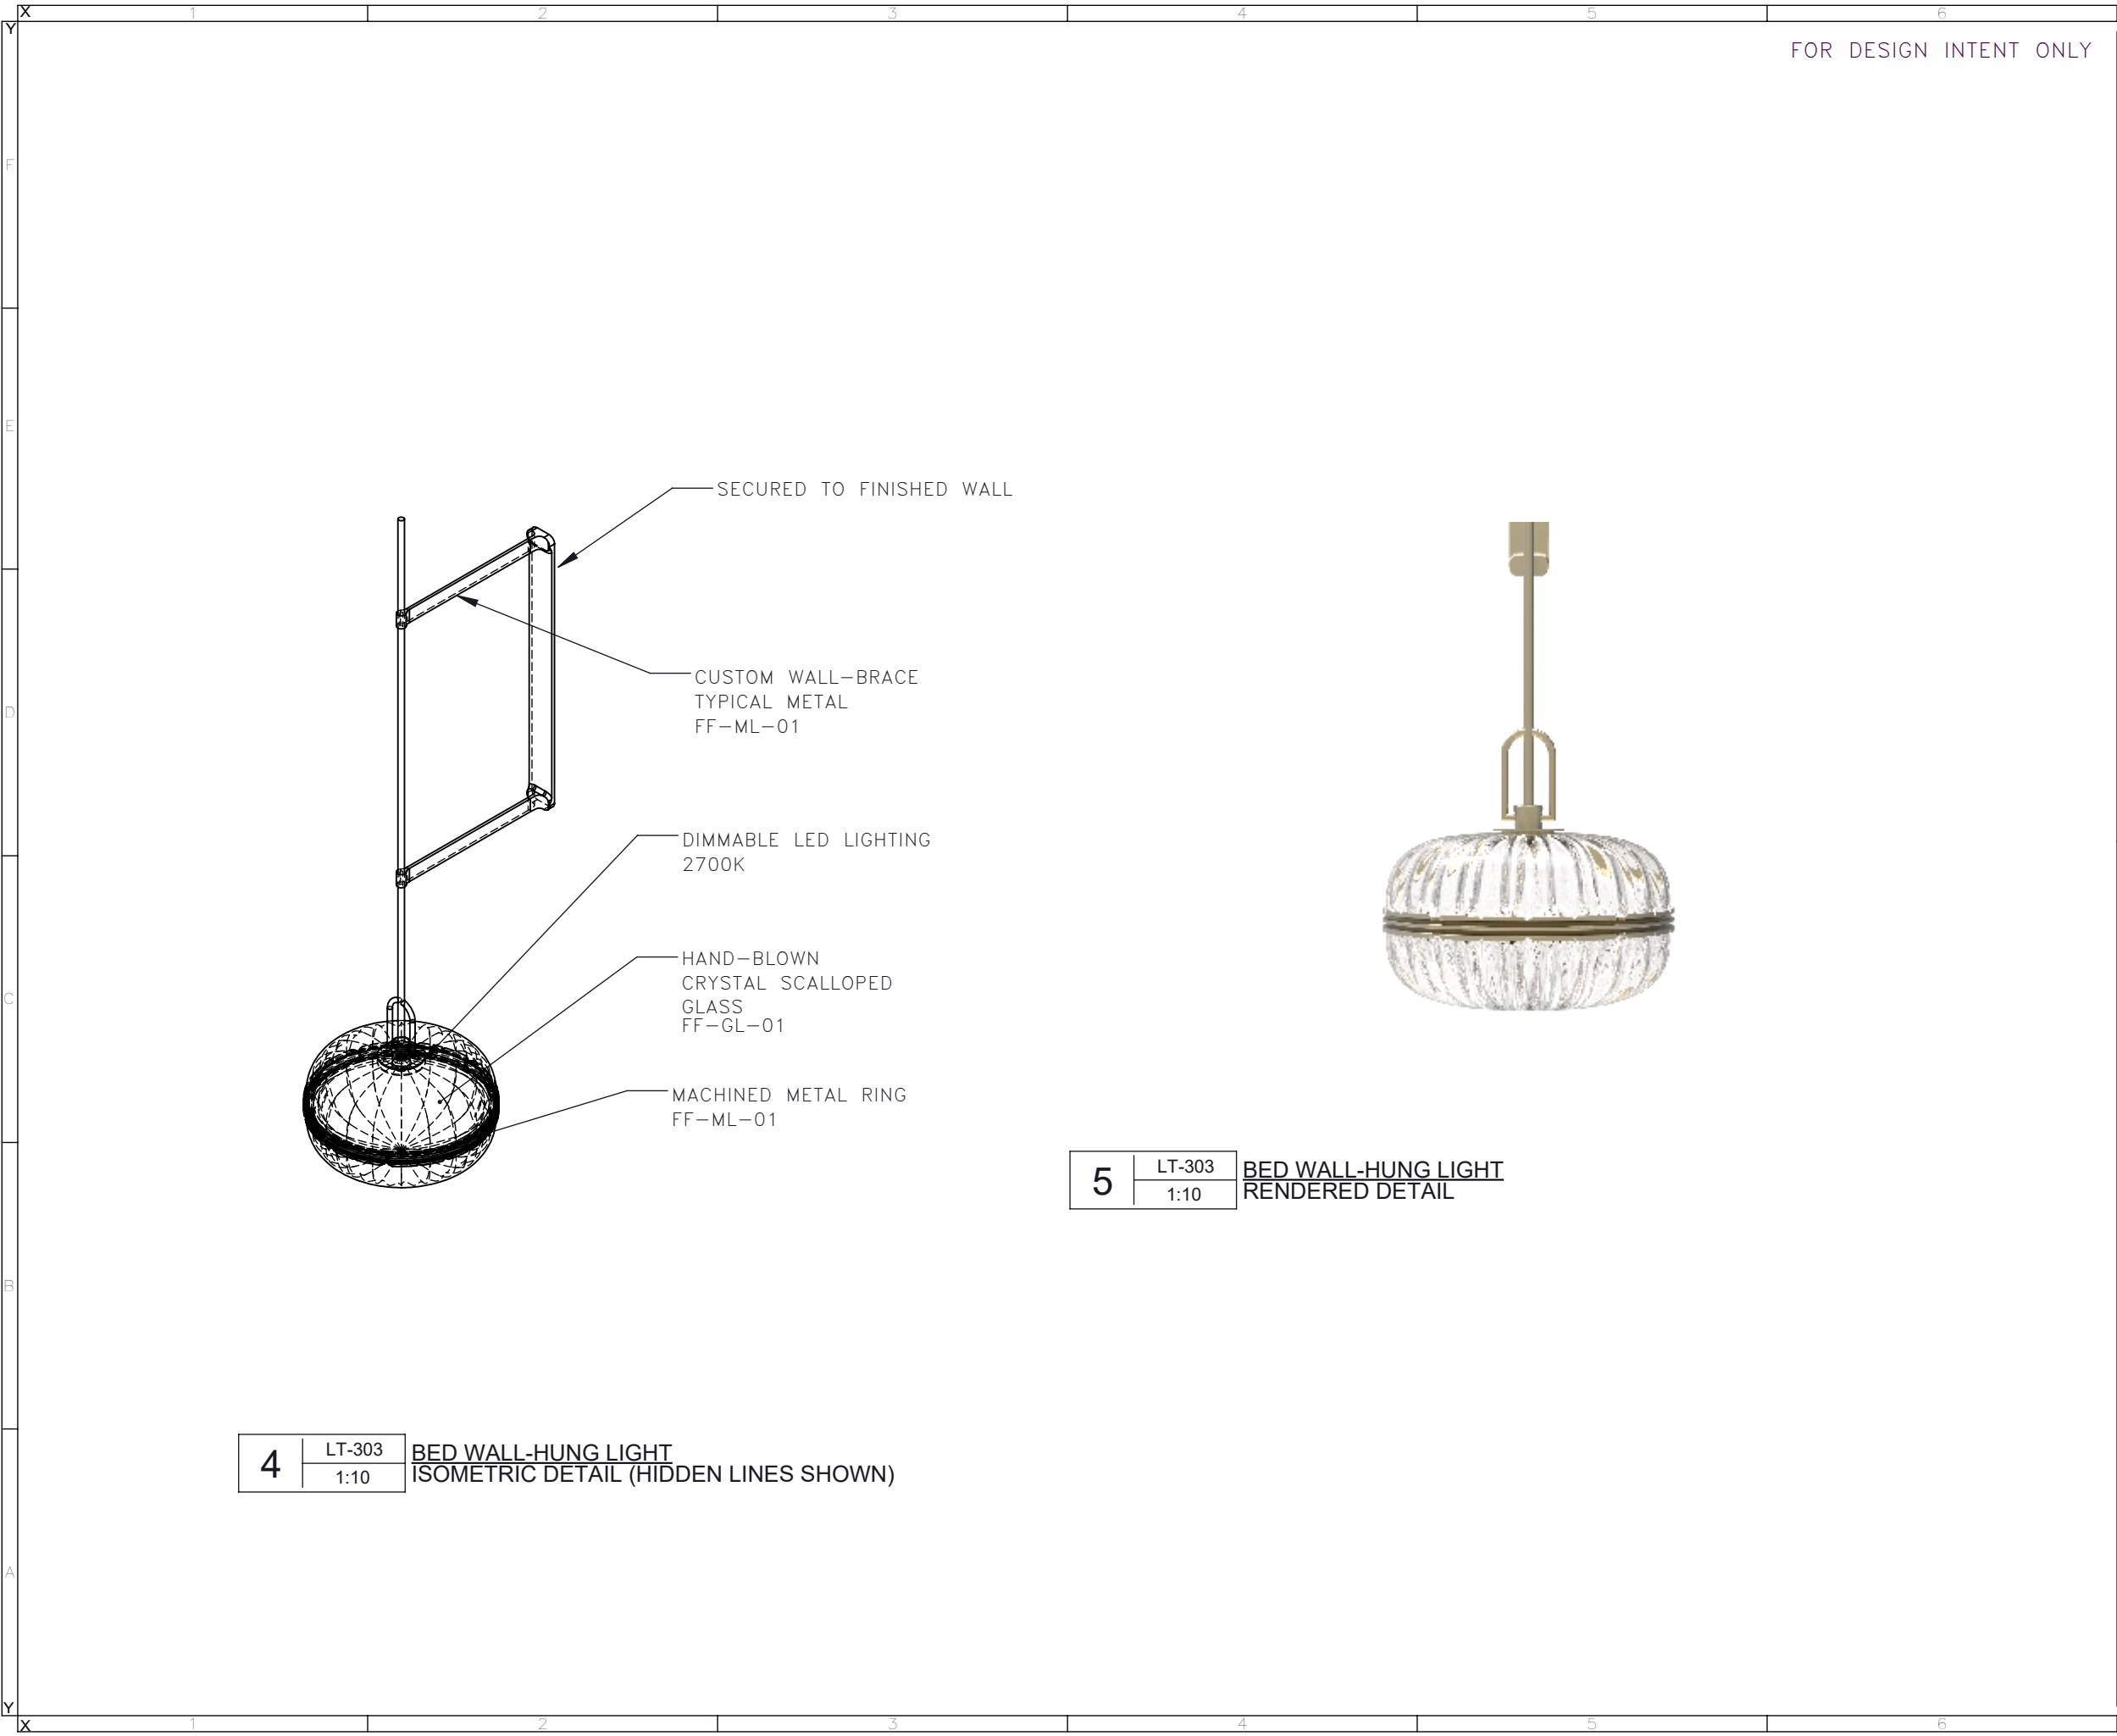

DRAWING ARE NOT TO BE SCALED. CONTRACTOR MUST CHECK AND VERIFY ALL JOB DIMENSIONS, DRAWINGS, DETAILS AND SPECIFICATIONS; AND REPORT ANY DISCREPANCIES TO DESIGNER BEFORE PROCEEDING WITH WORK.

REV	ISSUED FOR	DATE

STUDIO  
MUNGE

25 WINGOLD AVENUE  
TORONTO, ONTARIO  
M6B 1P8 CANADA  
416.588.1668  
STUDIOMUNGE.COM

SCALE AS NOTED	DATE 2/25/20
DRAWN BY LS	CHECKED BY
PROJECT NAME	
DIAOYUTAI QINGDAO	
DRAWING TITLE	
LT-303 BED WALL-HUNG LIGHT	
PROJECT NUMBER 19118	
DRAWING NUMBER 2 / 3	

S T U D I O   M U N G E

X  
Y

1

2

3

4

5

6

A

Y

1

2

3

4

5

6

A

Y

1

2

3

4

5

6

A

Y

1

2

3

4

5

6

A

Y

1

2

3

4

5

6

A

Y

1

2

3

4

5

6

A

Y

1

2

3

4

5

6

A

Y

1

2

3

4

5

6

A

Y

1

2

3

4

5

6

A

Y

1

2

3

4

5

6

A

Y

1

2

3

4

5

6

A

Y

1

2

3

4

5

6

A

Y

1

2

3

4

5

6

A

Y

1

2

3

4

5

6

A

Y

1

2

3

4

5

6

A

Y

1

2

3

4

5

6

A

Y

1

2

3

4

5

6

A

Y

1

2

3

4

5

6

A

Y

1

2

3

4

5

6

A

Y

1

2

3

4

5

6

A

Y

1

2

3

4

5

6

A

Y

1

2

3

4

5

6

A

Y

1

2

3

4

5

6

A

Y

1

2

3

4

5

6

A

Y

1

2

3

4

5

6

A

Y

1

2

3

4

5

6

A

Y

1

2

3

4

5

6

A

Y

1

2

3

4

5

6

A

Y

1

2

3

4

5

6

A

Y

1

2

3

4

5

6

A

Y

1

2

3

4

5

6

A

Y

1

2

3

4

5

6

A

Y

1

2

3

4

5

6

A

Y

1

2

3

4

5

6

A

Y

1

2

3

4

5

6

A

Y

1

2

3

4

5

6

A

Y

1

2

3

4

5

6

A

Y

1

2

3

4

5

6

A

Y

1

2

3

4

5

6

A

Y

1

2

3

4

5

6

A

Y

1

2

3

4

5

6

A

Y

1

2

3

4

5

6

A

Y

1

2

3

4

5

6

A

Y

1

2

3

4

5

6

A

Y

1

2

3

4

5

6

A

Y

1

2

3

4

5

6

A

Y

1